
INTERIM REMEDIAL MEASURES WORK PLAN

for

280 WEST 155th STREET DEVELOPMENT
280 West 155th Street
New York, New York
NYSDEC BCP No. C231138

Prepared For:

280 W 155TH STREET OWNER, L.L.C.
c/o 299 Park Avenue, 35th Floor
New York, New York 10171

Prepared By:

**Langan Engineering, Environmental, Surveying,
Landscape Architecture and Geology, D.P.C.**
300 Kimball Drive
Parsippany, New Jersey 07054

10 May 2021

Langan Project No. 100765102

LANGAN

TABLE OF CONTENTS

1.0	INTRODUCTION.....	1
1.1	General	1
1.2	Site Description.....	2
1.3	Proposed Development	3
1.4	Site Physical Conditions.....	3
1.4.1	Topography	3
1.4.2	Site Geology	3
1.4.3	Hydrogeologic Conditions	4
1.5	Site History.....	4
1.6	Previous Environmental Investigation Findings	5
1.6.1	Phase I Environmental Study – Singer Environmental Group Ltd. (1998)	6
1.6.2	Phase I Environmental Site Assessment – P.W. Grosser Consulting, Inc. (2018).....	6
1.6.3	Environmental Soil Pre-Characterization Investigation – Langan (2018)	6
1.6.4	Phase II Environmental Investigation – Langan (2019)	7
1.6.5	Remedial Investigation Work Plan – Langan (2020).....	12
2.0	SUMMARY OF INTERIM REMEDIAL MEASURES.....	13
2.1	Objectives and Rationale.....	15
2.2	Interim Remedial Measures Program	15
2.2.1	Monitoring Well Decommissioning	15
2.2.2	Site Preparation.....	15
2.2.3	Site-Wide Excavation and Disposal	16
2.2.4	Installation of Support-of-Excavation	17
2.2.5	Drilling Piles for Foundation Construction	17
2.2.6	Documentation Sampling.....	17
2.3	Interim Remedial Measures Oversight.....	18
2.4	Soil/Materials Management	18
2.4.1	Soil Screening Methods.....	19
2.4.2	Soil Stockpiles	19
2.4.3	Material Excavation and Load Out.....	20
2.4.4	Material Transport Off-Site.....	21
2.4.5	Material Off-Site Disposal.....	22
2.5	Contingent IRM Work Plan Activities	24
2.5.1	Petroleum and/or Grossly-Impacted Soil Removal	24
2.5.2	Underground Storage Tank (UST) Removal Contingency Plan	25
2.5.3	Waste Liquid Management.....	25
2.5.4	Community Air Monitoring Plan	26
2.5.5	Dust, Vapor and Nuisance Odor Control Plan	28

2.6	Construction Health and Safety Plan	30
2.7	Notification.....	30
3.0	REPORTING.....	30
3.1	Daily Reports.....	31
3.2	Construction Completion Report.....	31
4.0	SCHEDULE	33

FIGURES

Figure 1	Site Location Map
Figure 2	Excavation Extents
Figure 3	Truck Route Map


APPENDICES

Appendix A	Construction Health and Safety Plan
Appendix B	Support of Excavation and Foundation Pile Drawings
Appendix C	Quality Assurance Project Plan

\\langan.com\data\PAR\data1\100765102\Project_Data\Discipline\Environmental\Reports\2021-05 - IRMWP\280W155_IRMWP_051021.docx

CERTIFICATION

I, Satyajit Vaidya, P.E., certify that I am currently a NYS registered professional engineer as defined in *Title 6 of the New York Codes, Rules and Regulations (6 NYCRR) Part 375* and that this Interim Remedial Measures Work Plan was prepared in accordance with all applicable statutes and regulations and in substantial conformance with the Division of Environmental Remediation (DER) Technical Guidance for Site Investigation and Remediation (DER-10).

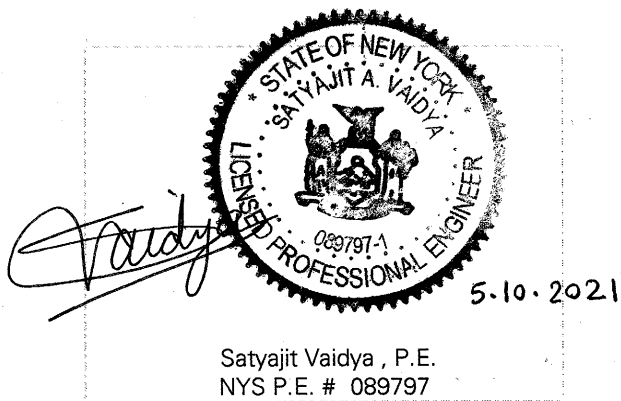

I, Christopher McMahon, certify that I am currently a Qualified Environmental Professional as defined in *Title 6 of the New York Codes, Rules and Regulations (6 NYCRR) Part 375* and that this Interim Remedial Measures Work Plan was prepared in accordance with all applicable statutes and regulations and in substantial conformance with the DER-10.

A handwritten signature in black ink, appearing to read "C. McMahon", positioned above a horizontal line.

Christopher McMahon, CHMM

1.0 INTRODUCTION

1.1 General

This Interim Remedial Measures (IRM) Work Plan was prepared on behalf of 280 W 155TH STREET OWNER L.L.C. (the Volunteer) for the property at 280 West 155th Street (Tax Block 2040, Lot 48) in the Harlem neighborhood of New York, New York (the Site). A Site Location Map is included as Figure 1.

The Site is identified as Brownfield Cleanup Program (BCP) Site No. C231138 and the 37,500-square-foot site is currently occupied by an at-grade asphalt paved parking lot and has been used as a parking lot since 1996. The Volunteer submitted a Brownfield Cleanup Agreement (BCA) Amendment dated 3 November 2020 to the New York State Department of Environmental Conservation (NYSDEC). The BCA Amendment modified the 2 January 2020 BCA to transfer the Applicant from 280 W 155 ST LLC to 280 W 155TH STREET OWNER L.L.C.

The work that will be completed as part of this IRM will allow for the Site to complete initial foundation construction activities, which are necessary to prepare the Site for the completion of the anticipated remedial action. Components of the final remedy for the Site are anticipated to consist of the removal of petroleum impacted source material, installation of a vapor membrane and construction of a Sub-Membrane Soil Vapor Mitigation system (SMDS), the construction of a Site-wide composite cover system and the implementation of Institutional and Engineering Controls (IC/ECs). The final remedy will be detailed in the forthcoming Remedial Action Work Plan (RAWP), which will be submitted to the NYSDEC prior to implementation.

The scope of work to be completed as part of this IRM Work Plan (IRMWP) includes the following initial foundation construction activities:

- Monitoring well decommissioning;
- Site-wide excavation and disposal of contaminated historic fill;
- Installation of a support-of-excavation (SOE) system; and,
- Drilling piles for foundation construction.

As will be discussed below, Site-wide excavation and disposal of contaminated historic fill is not anticipated to extend to the depth of petroleum impacts as observed during the 2018 Waste Characterization Investigation, the 2019 Phase II Environmental Site Investigation or the 2020 Remedial Investigation (RI). However, contingencies are provided to address unforeseen contamination that may be discovered during the soil disturbance activities, including removal of grossly and/or petroleum-impacted soil hotspots and closure of any underground storage tanks (USTs) encountered during soil disturbance activities, in advance of implementation of a RAWP for the redevelopment of the Site. As this Site has already been entered into the NYSDEC BCP as Site No. C231138 to investigate and remediate the Site, this IRMWP is being submitted to ensure that the scope of work will be completed in accordance with the requirements of the amended Brownfield Cleanup Agreement currently in place. The Work Plan was prepared in accordance with the process and requirements of the BCP and the Division of Environmental Remediation (DER) Technical Guidance for Site Investigation and Remediation (DER-10). Work described herein will be coordinated with the NYSDEC and the New York State Department of Health (NYSDOH).

1.2 Site Description

The approximately 37,500-square-foot Site is located at 280 West 155th Street in the Harlem neighborhood of Manhattan, New York, and is identified as Block 2040 and Lot 48 (former Lots 48, 61, and 62) on the New York City (NYC) Tax Map. The Site is currently an at-grade asphalt paved parking lot and has been used as a parking lot since 1996. The Site is bound to the north by West 155th Street and the elevated 155th Street Viaduct associated with the Macomb's Dam Bridge followed by Holcombe Rucker Park; an asphalt-paved parking lot to the east; two single-story commercial/industrial buildings including a Toyota Automotive Repair facility and Ferguson Plumbing Supply store, two four-story mixed-use residential/commercial buildings, and two four- to six-story residential buildings to the south; and by Frederick Douglass Boulevard followed by a two-story mixed-use residential/commercial building to the west. The Site is located within a commercial zoning district (C8-3) and is currently designated for garage/gas station use (G6) by the New York City Department of Finance. A Site location map is provided as Figure 1.

1.3 Proposed Development

The Site is proposed to be developed with a 3-story self-storage building with a cellar level. The cellar and first floor will occupy approximately 31,930-square-feet and approximately 25,795-square-feet, respectively, of the approximate 37,500-square-foot property. The northwestern portion of the site will be used as a paved driveway / parking area with the proposed building constructed overhead. Excavation for the construction of the cellar slab is anticipated to be completed to el 6.5 feet NAVD88 corresponding to between 5 and 10 feet below current site grade (range due to variation Site topography).

Remediation of the Site beyond that which is described herein will be completed in accordance with the forthcoming RAWP subsequent to the IRM Site preparation activities.

1.4 Site Physical Conditions

1.4.1 Topography

Based on a 25 March 1999 survey prepared by Alphonse Pesce Jr.–Land Surveyor, the existing Site grade ranges from about el 14 to about el 17 North American Vertical Datum of 1988 (NAVD88). Based on topography in the vicinity of the subject property and the surrounding area, groundwater flow within the overburden material is anticipated to be to the east, towards the Harlem River.

1.4.2 Site Geology

Based on observations made during environmental and geotechnical investigations completed by Langan in 2019, the subsurface strata at the Site consists of historic fill; generally consisting of fine to coarse sand with varying proportions of silt and gravel and miscellaneous debris, including brick, wood, asphalt, plastic, and metal to depths ranging from 12 to 25 feet below grade. The fill is underlain by a soft upper clay unit, a medium dense silty sand unit, a medium-stiff to stiff lower clay unit, a dense to very dense sand and gravel unit, and weathered / decomposed rock.

According to the USGS Bedrock and Engineering Geologic Maps of New York County and Parts of Kings and Queens Counties, New York, and

parts of Bergen and Hudson Counties, New Jersey, by Charles A. Baskerville dated 1994, the Site is underlain by Inwood Marble, consisting mainly of white to blueish-gray calcitic and dolomitic marble, and Fordham Gneiss, consisting mainly of black and white layered gneiss. The map indicates the Manhattan Schist formation is also located in close proximity the Site. Based on borings completed during Langan's 2019 geotechnical investigation, the top of bedrock was observed to range between approximately 33 to 105 feet below grade. Competent bedrock was not encountered in soil borings installed as part of the 2019 environmental investigation.

According to the 1874 Sanitary & Topographical Map of the City and Island of New York by Egbert L. Viele, the Site is located in an area historically inundated by water associated with the Harlem River. As the area is no longer inundated with water, it is likely that the area was subject to historical filling using material of an unknown origin to fill the area and raise grades.

1.4.3 Hydrogeologic Conditions

Groundwater was encountered at depths ranging from about 6 to 10 feet below ground surface (bgs) during Langan investigations. Based on area topography, observed water level measurements, and the proximity of the Site to the Harlem River, groundwater is inferred to flow to the southeast towards the Harlem River. Groundwater in this part of New York City is not used as a potable (drinking) water source. The potable water supply is provided to the Site by the City of New York and is derived from surface impoundments in the Croton, Catskill, and Delaware watersheds.

1.5 Site History

Based on Langan's review of previous environmental assessments and investigation reports prepared for the Site, and listed in the subsequent section, and review of available records maintained online by the NYCDOB, historical use and features of the subject property include the presence of a steam laundry building with an associated boiler room and an automotive repair facility. The adjacent property to the south historically operated as an automotive repair facility

and identified a portion of the subject Site (former Lot 48) as part of an approved gasoline storage and automotive repair parcel.

The 1874 Sanitary & Topographical Map of the City and Island of New York by Egbert L. Viele, identify the Site within the historical extents of the Harlem River and consisting of created land; as such, it is likely that the area was subject to historical filling using material of an unknown origin to raise grades.

The primary contaminants of concern identified as part of the previous environmental investigations are free-phase petroleum (light non-aqueous phase liquid [LNAPL]) in soil and groundwater within the eastern portion of the site, and semi-volatile organic compounds (SVOCs) and metals commonly associated with petroleum impacts and historic fill detected in soil at concentrations exceeding NYSDEC Restricted Use Soil Cleanup Objectives (SCOs) for the proposed commercial site use, and in groundwater at concentrations exceeding NYSDEC Standards and Guidance Values (SGVs) for groundwater. Additionally, petroleum-related volatile organic compounds (VOCs) and chlorinated VOCs were detected in soil vapor.

1.6 Previous Environmental Investigation Findings

Previous environmental correspondence, environmental site assessment reports, and environmental investigation reports were provided for review prior to field investigation activities. Copies of these reports were provided as Appendix C of the 3 June 2020 Remedial Investigation Work Plan. Environmental correspondence, assessments, and investigation reports provided for review are listed below:

- Phase I Environmental Study, prepared by Singer Environmental Group, Ltd. (Singer), dated August 1998
- Phase I Environmental Site Assessment, prepared by P.W. Grosser Consulting, Inc. (P.W. Grosser), dated December 2018
- Environmental Soil Pre-Characterization Investigation, prepared by Langan, dated 2 July 2019
- Phase II Environmental Investigation, prepared by Langan, dated 19 July 2019
- Remedial Investigation Work Plan, prepared by Langan, dated 3 June 2020

1.6.1 Phase I Environmental Study – Singer Environmental Group Ltd. (1998)

Singer Environmental Group, Ltd. (Singer) conducted a Phase I Environmental Study investigation dated 18 August 1998 for former Lots 61 and 62 identified as 2924 & 2926 Frederick Douglass Boulevard in New York, New York. The Phase I did not include former Lot 48. At the time of the assessment, the Site was operated as a parking lot. Based on Singer's assessment no recognized environmental concerns (RECs), historic recognized environmental concerns (HRECs), or business environmental risks (BERs) were identified on the property.

1.6.2 Phase I Environmental Site Assessment – P.W. Grosser Consulting, Inc. (2018)

P.W. Grosser Consulting, Inc. (P.W. Grosser) conducted a Phase I Environmental Site Assessment (ESA) dated December 2018 for former Lots 48, 61, and 62 identified as 2926 Frederick Douglas Boulevard, 225 West 155th Street, and 204 West 155th Street in New York, New York.

P.W. Grosser's Phase I ESA identified the following RECs:

- Historical site use as a steam laundry facility from approximately 1930 to 1980;
- Subject property identified as a Brownfield property;
- Historical use as automotive repair at adjacent properties;
- An active spill at 250 Bradhurst Avenue, located 0.7 miles upgradient of the subject property; and,
- Two active leaking tanks cases at the Jackie Robinson Rec Center, located upgradient of the subject property.

1.6.3 Environmental Soil Pre-Characterization Investigation – Langan (2018)

Langan conducted a waste characterization investigation in March 2019 for Lot 48 (former Lots 48, 61, and 62). Results of the investigation were summarized in the 3 July 2019 Environmental Soil Pre-Characterization

Results Letter which was submitted to NYSDEC in Attachment C of the BCP Application.

Soil samples were collected from soil borings from depths and locations sufficient to characterize soil that was proposed to be excavated and removed during site construction from depths between 0 to 12 feet bgs and for an elevator pit to extend to 12 to 16 feet bgs.

Evidence of petroleum impacts including the presence of product and/or sheen and odor were encountered in soil at 5 of 22 soil boring locations at depths ranging from 6 to 12 feet bgs. These impacts were observed in the eastern portion of the Site, which was historically approved for automotive repair and fuel storage, and in the vicinity of the boiler room associated with the former steam laundry facility.

Laboratory analytical results are summarized in Table 1 of the 19 July 2019 Phase II Environmental Investigation Report (discussed below) and revealed elevated concentrations of semi volatile organic compounds (SVOCs) exceeding of the NYSDEC Restricted Use Soil Cleanup Objectives (RUSCOs) for Industrial Use including benzo(a)anthracene, benzo(a)pyrene, benzo(b)fluoranthene, dibenzo(a,h)anthracene, and indeno(1,2,3-cd)pyrene. Exceedances of the RUSCOs for Commercial Use were also detected for the SVOCs benzo(a)anthracene, benzo(b)fluoranthene, dibenzo(a,h)anthracene, and indeno(1,2,3-cd)pyrene. Exceedances of the RUSCOs for metals include mercury which was detected at a concentration exceeding the Industrial RUSCOs and barium which was detected at concentrations exceeding the Commercial RUSCOs.

1.6.4 Phase II Environmental Investigation – Langan (2019)

Langan conducted a Phase II environmental investigation at the Site in 2019. Results of the investigation were summarized in the 19 July 2019 Phase II Environmental Investigation Report which was submitted to NYSDEC in Attachment C of the BCP Application.

The investigation included installation of 13 soil borings, five flush-mount groundwater monitoring wells, four soil vapor sampling points, and collection of soil, groundwater, and soil vapor samples to assess potential

subsurface impacts associated with historical use of the Site as a laundry facility, potential automotive repair and gasoline station operations, and the presence of historic fill due to proximity to historical waterways.

Evidence of petroleum impacts were encountered in soil at 4 of 13 soil boring locations as evidenced by the presence of sheen, odor, LNAPL and elevated photoionization detector (PID) readings. These impacts were observed in the central-eastern portion of the Site within the footprint of former Lot 48, which was historically approved for automotive repair and associated fuel storage, and in the vicinity of the boiler room associated with the former steam laundry facility.

Analytical results of soil samples collected during the 2019 investigation are summarized in Table 2 and on Figure 4 of the Phase II Environmental Investigation Report and were compared to the Title 6 of the Official Compilation of New York Codes, Rules, and Regulations (6 NYCRR) NYSDEC Part 375 Unrestricted Use Soil Cleanup Objectives (SCOs) and RUSCOs. Soil analytical results were also compared to NYSDEC Commissioner's Policy 51 (CP-51) Supplemental SCOs. Analytes detected above Restricted Use SCOs for Commercial Use are listed below.

Groundwater sample results are summarized in Table 3 and on Figure 5 of the Phase II Environmental Investigation Report and were compared to a combination of the 6 NYCRR Part 703.5 Class GA Groundwater Quality Standards and Division of Water Technical and Operational Guidance Series 1.1.1 (collectively referred to as Standards and Guidance Values, or SGVs) for Class GA water, and analytes detected above the regulatory criteria are also summarized below.

Soil vapor sample results are summarized in Table 4 and on Figure 6 of the Phase II Environmental Investigation Report and were evaluated using the NYSDOH Guidance for Evaluating Soil Vapor Intrusion in New York State Soil Vapor/Indoor Air Decision Matrices dated October 2006 and updated May 2017; results are summarized below.

Soil:

Light Non-Aqueous Phase Liquid (LNAPL) was detected in four soil borings between 5 and 11.5 feet and within approximately 2 feet of the observed groundwater interface. Field screening was measured with a photoionization detector (PID) for total VOCs. Concentrations above background were observed in the four soil borings where LNAPL was observed at concentrations between 0.2 parts-per-million (ppm) and 50.5 ppm.

Five SVOCs benzo(a)anthracene, benzo(a)pyrene, benzo(b)fluoranthene, dibenzo(a,h)anthracene, and indeno(1,2,3-c,d)pyrene were detected at concentrations above the Commercial and/or Industrial RUSCOs at six of the twelve soil boring locations. Metals arsenic and mercury were detected in soil samples at concentrations above the Commercial and/or Industrial RUSCOs at two of the twelve soil boring locations.

Groundwater:

LNAPL was detected at one groundwater monitoring well. A groundwater sample was not collected from this location. Due to the viscosity of the product, a thickness measurement could not be obtained. Sheen was observed during purging and/or sampling in two of the four groundwater monitoring wells sampled. PID readings at the monitoring well head were detected between 0.0 ppm and 1.5 ppm.

The VOC tert-butyl methyl ether was detected in one groundwater monitoring well at a concentration exceeding the SGVs.

Up to six SVOCs were detected in the four groundwater monitoring wells at concentrations exceeding the SGVs including benzo(a)anthracene, benzo(a)pyrene, and indeno(1,2,3-cd)pyrene at all four groundwater monitoring wells, and benzo(b)fluoranthene, benzo(k)fluoranthene, and chrysene at one groundwater monitoring well. The metal lead was detected in one groundwater well at a concentration exceeding the SGVs.

Soil Vapor:

Soil vapor results identified elevated concentrations of petroleum-related VOCs including benzene, toluene, ethylbenzene, and xylenes (collectively referred to as BTEX) at cumulative concentrations that ranged from 39.446 microgram per cubic meter ($\mu\text{g}/\text{m}^3$) to 92.558 $\mu\text{g}/\text{m}^3$. Benzene was detected in three of the four soil vapor samples, while toluene, ethylbenzene, and xylenes were detected in all four soil vapor samples. Additional petroleum-related VOCs including 1,2,4-trimethylbenzene (13.6 $\mu\text{g}/\text{m}^3$ – 17.9 $\mu\text{g}/\text{m}^3$) and 1,3,5-trimethylbenzene (3.5 $\mu\text{g}/\text{m}^3$ – 3.75 $\mu\text{g}/\text{m}^3$) were also detected.

The chlorinated VOCs (CVOCs) tetrachloroethene (PCE) and 1-1-1-trichloroethane, which are included in the NYSDOH Final Guidance for Evaluation of Soil Vapor Intrusion Matrix B, were detected in soil vapor samples collected at the site. PCE was detected in all four soil vapor samples collected and 1-1-1-trichloroethane was detected in one soil vapor sample collected. PCE was detected at concentrations (189 $\mu\text{g}/\text{m}^3$ – 345 $\mu\text{g}/\text{m}^3$) above the recommended threshold for monitoring and/or mitigation identified in the NYSDOH Soil Vapor Intrusion Matrix B; 1-1-1-trichloroethane was not detected at concentrations above this threshold.

LNAPL:

Two petroleum identification (fingerprint) samples were collected and submitted for analysis. The product was determined to be a combination of material similar to Diesel Fuel/Fuel Oil #2 and material which is similar to a hydraulic, lubricating, motor, or waste oil type product.

Based on the observations of LNAPL during the Phase II Environmental Investigation, NYSDEC was notified of a release and Spill No. 1902392 was assigned on 6 June 2019.

Areas of Concern:

Based on the results of the 2019 Phase II Environmental Investigation, three Areas of Concern (AOCs) related to historical site operations were identified:

AOC-1: Petroleum Impacts from Historical Site Operations

Historic records indicate the adjacent property to the south was operated as an automotive repair garage and that these operations potentially included gasoline storage and automobile repair in the central-eastern portion of the Site. Additionally, historical records also identified that a steam laundry building with a large boiler room operated on the easternmost portion of the Site and that fuel oil use was historically approved for the entire Site.

Environmental investigation results of this AOC identified physical evidence of contamination including elevated PID readings, odors, and observations of LNAPL in soil at LSB-24, LSB-27, LSB-28, and LS-32 and depths between 5 and 11.5 feet bgs and on groundwater at LMW-5. A sheen was also observed on purged groundwater at LMW-1 and LMW-2. Laboratory analysis of the LNAPL determined the sample to be a combination of material similar to Diesel Fuel/Fuel Oil #2 and material which is similar to a hydraulic, lubricating, motor, or waste oil type product. Laboratory analytical results from soils samples also identified SVOCs including polycyclic aromatic hydrocarbons (PAHs) above the NYSDEC SCOs indicative of petroleum impacts and the presence of historic fill. PAHs detected in soil were also detected in groundwater above the NYSDEC SGVs.

Soil vapor results from within this area identified elevated concentrations of petroleum-related VOCs (BTEX). Additional petroleum-related VOCs including 1,2,4-trimethylbenzene and 1,3,5-trimethylbenzene were also detected.

AOC-2: Chlorinated VOC Impacts from Historical Site Operations

Historic operations included a laundry facility and automotive repair shop. In order to assess the potential for these historical operations to have adversely impacted environmental conditions at the Site, soil vapor sampling was completed and the laboratory analytical results identified that PCE was detected in all soil vapor samples collected at concentrations above the monitoring and/or mitigation threshold according to NYSDOH Soil Vapor Intrusion Matrix B.

AOC-3: Historical Filling Associated with the Harlem River

According to the 1874 Sanitary & Topographical Map of the City and Island of New York by Egbert L. Viele, the site is located within the historical extents of the Harlem River and consists of created land; as such, it is likely that the area was subject to historical filling using material of an unknown origin to raise grades. Soil borings and monitoring wells were advanced throughout the entirety of the Site to assess for the potential subsurface impacts from historical filling.

PAHs commonly associated with historic fill were detected at concentrations exceeding the Commercial and/or Industrial RUSCOs.

Conclusions

Based on the results of soil, groundwater, and soil vapor sampling completed during 2018 Environmental Waste Characterization and 2019 Phase II Environmental Investigations, petroleum impacts in soil, groundwater, and soil vapor and chlorinated VOC impacts in soil vapor were confirmed to be present in the subsurface which may be the result of historical Site uses as an automotive repair facility, gasoline station and a laundry facility. PAH and metal impacts in soil and groundwater are also likely the result of historical filling of the Site using material of an unknown origin to raise grades.

1.6.5 Remedial Investigation Work Plan – Langan (2020)

A Remedial Investigation Work Plan dated 3 June 2020 was prepared by Langan for 280 W 155 ST OWNER LLC. The RIWP was prepared to investigate and characterize “the nature and extent of the contamination at and/or emanating from the brownfield site” including the horizontal delineation of non-aqueous phase liquid (NAPL) within the southeastern portion of the Site documented in Langan’s 19 July 2019 Phase II Environmental Investigation Report and to evaluate potential exposure via soil vapor intrusion at the buildings immediately adjacent to the Site as indicated in the 24 April 2020 NYSDEC Draft RIWP Comment Letter.

The scope of work for the RI presented in the RIWP consisted of:

- A full geophysical survey throughout the Site;
- Advancement of 18 soil borings (LSB-36 through LSB-50 and LSB-52 through LSB-54) and collection of 38 soil samples (including two duplicate samples);
- Installation of four permanent monitoring wells (LMW-6 through LMW-9) and collection of 10 groundwater samples (including one duplicate sample) from LMW-1 through LMW-9;
- Survey and gauging of monitoring wells to evaluate groundwater elevation and flow directions; and,
- Installation of 14 soil vapor points (LSV-5 through LSV-18) and collection of 15 soil vapor samples (including one duplicate sample) and two ambient air samples.

The Remedial Investigation was completed between 27 August and 23 September 2020. Results of the RI will be presented in the forthcoming Remedial Investigation Report.

2.0 SUMMARY OF INTERIM REMEDIAL MEASURES

While the excavation required for the proposed development will be completed to a depth of 5 to 10 feet below current site grades, it is anticipated that excavation of up to 15 feet below current grades will be required to remove petroleum impacted material associated with NYSDEC Spill No. 1902392 in the central portion of the site as well as two hotspots identified during the Remedial Investigation (LSB-37 and LSB-39) which are impacted by elevated concentrations of polycyclic aromatic hydrocarbons (PAHs) and metals above the Commercial Restricted Use Soil Cleanup Objectives (RUSCOs). This remediation is beyond the scope of this IRMWP and will be completed in accordance with the forthcoming RAWP subsequent to the IRM Site preparation activities.

This IRM Work Plan consists of the following tasks:

1. Monitoring well decommissioning;
2. Excavation and disposal of historic fill material impacted with VOCs, SVOCs, pesticides, polychlorinated biphenyls (PCBs), and metals, to between 3 and 5 feet below ground surface (bgs) for the removal of historic fill impacted with SVOCs and metals above the Commercial and/or Industrial RUSCOs;
3. Installation of SOE along the perimeter of the site;
4. Drilling piles throughout the site as part of the initial foundation construction;
5. Continuous screening of soil/fill disturbed during site-wide excavation, installation of SOE, and drilling of piles;
6. Work Zone and Perimeter Air Monitoring for Dust, Vapor and Nuisance Odors; and,
7. Submission of a Construction Completion Report (CCR) documenting activities completed in accordance with this IRMWP.

In addition to the above activities, the following contingent measures have also been included in the event that these conditions are encountered during soil disturbance activities:

1. *Contingent* excavation and off-site disposal of grossly and/or petroleum-impacted soil identified during soil disturbance and/or in the vicinity of any unanticipated USTs;
2. *Contingent* excavation and removal of any unanticipated USTs encountered during soil disturbance activities; and,
3. *Contingent* collection of post-excavation soil end-point samples from any impacted soil removal areas or UST removal excavation areas in accordance with applicable NYSDEC regulations.

The IRM described herein will be performed in accordance with applicable federal, state, and city regulations. A construction health and safety plan (CHASP) is provided as Appendix A.

2.1 Objectives and Rationale

The objective of the IRM Work Plan is to provide appropriate measures to complete the initial foundation construction activities at the Site. These activities will include: site-wide excavation and off-site disposal of non-hazardous contaminated historic fill, installation of the SOE system, and drilling of piles for foundation construction within the parameters and requirements of the amended BCA. All activities that will result in soil disturbance will be completed in accordance with requirements of the Construction Health and Safety Plan (CHASP) and air monitoring requirements of Section 2.4.9 of this IRMWP, in a manner to prevent exposure of potential impacts to site workers and the surrounding community.

2.2 Interim Remedial Measures Program

2.2.1 Monitoring Well Decommissioning

Immediately prior to the initiation of site foundation construction activities to be performed as part of this IRM, all existing groundwater monitoring wells will be properly decommissioned in accordance with NYSDEC policy CP-43 Groundwater Monitoring Well Decommissioning Policy or during the excavation described in Section 2.2.3.

2.2.2 Site Preparation

Site preparation will be completed by the Contractor prior to the implementation of the IRM and will include, but not be limited to, the establishment of work zones, mobilization of support facilities, construction of decontamination facilities, and implementation of site security measures (i.e., erection of security fencing around the Site and staging areas). The Contractor will maintain soil erosion control and sediment control measures prior to and during work operations described in the IRMWP.

The Contractor will ensure that all necessary permits are obtained prior to the commencement of any task included in the proposed IRM.

Prior to intrusive activities, Dig Safely New York (811) will be contacted by the Contractor a minimum of three business days in advance of the work.

Dig Safely New York will be informed of the nature of the work and the intent to excavate at the Site.

2.2.3 Site-Wide Excavation and Disposal

The Site will be excavated up to a depth of 3 feet bgs across the entire Site footprint and up to 5 feet bgs within the cellar extents for the removal and off-site disposal of historic fill impacted with SVOCs and metals above the Commercial and/or Industrial RUSCO and to facilitate construction of the SOE and provide a working platform for pile drilling activities. Excavation during the IRM will include partial removal of two shallow hotspots identified during the Remedial Investigation (LSB-36 and LSB-40) which are impacted by elevated concentrations of PAHs and metals above the Commercial Restricted Use Soil Cleanup Objectives (RUSCOs). Full excavation and off-site disposal of these hotspots and subsequent endpoint soil sample collection will be implemented under the forthcoming RAWP.

Investigation and delineation of the horizontal and vertical extents of LNAPL revealed the presence of LNAPL to be shallower than 5 feet bgs in one soil boring (LSB-28) located within the footprint of the future cellar area; this area of the Site will only be excavated to 3 feet bgs to prevent exposure of grossly contaminated material during the IRM. Excavation extents and the delineated extents of LNAPL based on previous investigations and the findings of the RI are presented on Figure 2.

According to environmental and geotechnical investigations completed by Langan between 2018 and 2020, the subsurface strata beneath the Site consists of historic fill that is comprised of fine to coarse sand with varying proportions of silt and gravel and miscellaneous debris, including brick, wood, asphalt, plastic, and metal to depths that ranged from 12 to 25 feet below grade. The estimated volume of historic fill to be removed during the IRM is approximately 6,000 cubic yards.

Excavation will be conducted using conventional hydraulic excavation equipment. Excavated soil will be screened with a PID equipped with a 10.6 electron-volt (eV) lamp. If grossly-impacted soil is observed, it will be segregated for separate stockpiling, handling, and disposal. Soil/ fill that is

not reused will be disposed of at an off-Site permitted disposal facility capable of receiving this type of solid waste and transported by 6 NYCRR Part 364-permitted waste haulers. Proposed disposal facility documentation will be presented to the NYSDEC prior to disposal activities.

2.2.4 Installation of Support-of-Excavation

A SOE consisting of drilled piles and timber lagging on the northern, eastern, and southern boundaries of the future cellar extents will be installed as part of the IRM. SOE for construction of the western cellar boundary will consist of bermed soil. Support of excavation drawings are provided in Appendix B. Soil that is disturbed during SOE installation will be managed in accordance with the soils/materials management procedures detailed in Section 2.4 of this work plan.

2.2.5 Drilling Piles for Foundation Construction

The foundation of the future building will serve as part of the final remedy as an element of the site-wide cover system. Prior to the excavation of the Site down to development depth for the construction of foundation elements, piles will be drilled into the ground to provide foundation support. Foundation drawings showing pile locations are provided in Appendix B. Soil that is disturbed while drilling piles will be managed in accordance with the soils/materials management procedures detailed in Section 2.4 of this Work Plan.

2.2.6 Documentation Sampling

If grossly and/or petroleum-impacted materials are encountered during IRM excavation or a UST is encountered/removed, post-excavation soil samples will be collected in accordance with the requirements of CP-51. Specifically, sidewall samples will be collected at a frequency of one per 30 liner-feet of excavation and one base sample per 900 square-feet of excavation area. For any excavation area where documentation soil sampling is required no less than five samples (four sidewall samples and one base sample) will be collected plus required quality assurance/quality control (QA/QC) samples.

Documentation samples will be collected from areas with the greatest apparent contamination as evidenced by odors, staining, and/or PID readings.

Samples will be analyzed for CP-51 List VOCs and SVOCs and compared to the CP-51 Table 2 Soil Cleanup Levels for Gasoline Contaminated Soils or Table 3 Soil Cleanup Levels for Fuel Oil Contaminated Soil and the 6 NYCRR Part 375-6.8(a) Unrestricted Use SCOs, depending on the contents of the USTs. A Quality Assurance Project Plan is included as Appendix C.

2.3 Interim Remedial Measures Oversight

The Remediation Engineer (RE), Satyajit Vaidya, P.E. of Langan, will oversee implementation of the IRM. The RE is responsible for documenting that the activities completed as part of this IRM Work Plan are performed in accordance with their intended objectives. The documentation collected will be provided to the NYSDEC as part of the Construction Completion Report (CCR) described below in Section 3.2. A field engineer/scientist/geologist, under the supervision of the RE, will provide full-time oversight during initial foundation construction activities that will result in soil disturbance as part of the implementation of the IRM Work Plan. Work conducted in accordance with this IRM Work Plan will be properly documented in daily field reports, monthly BCP progress reports, and in the CCR.

2.4 Soil/Materials Management

Soil/materials management activities specific to the handling as well as transportation/disposal materials generated during IRMWPs are described in this section. A Langan representative will monitor and document handling of material exported from the Site that is transported and disposed of in accordance with applicable laws and regulations. Excavated material will be screened by visual and olfactory methods and with a PID, to identify if soil is impacted with VOCs. Excavated material will be stockpiled onsite. Excavation extents included in this Work Plan have been selected to prevent encountering and exposing grossly impacted material associated with Spill No. 1902392. Remediation of LNAPL will be completed as part of the final remedy and will be included in the forthcoming RAWP.

It is reasonably anticipated that historic fill impacted with VOCs, SVOCs, pesticides, PCBs, and metals above Unrestricted Use, Restricted Use SCOs for Commercial Use, and/or Restricted Use SCOs for Industrial Use will be encountered during IRM activities. Historic fill material and petroleum impacted material, if encountered, will be managed separately to avoid comingling.

2.4.1 Soil Screening Methods

Visual, olfactory, and instrumental soil screening will be performed using a PID equipped with a 10.6 electron volt (eV) bulb that will be calibrated daily. Soil screening will take place during excavation and invasive work performed as part of the interim remedy and development-related construction including, but not limited to, excavating for remediation, SOE installation, foundation construction, and utility work. Visibly impacted material will be segregated and placed on polyethylene sheeting for off-Site disposal.

2.4.2 Soil Stockpiles

Stockpiles will be constructed as necessary to separate and stage excavated material pending loading or characterization sampling. Stockpile areas will meet the following minimum requirements:

- Separate stockpile areas will be constructed to avoid comingling materials of differing waste types. If stockpiles must be staged in an area of the Site that is characterized as a different waste type, stockpiles will be placed onto a minimum thickness of 6 mil low-permeability liner of sufficient strength and thickness to prevent puncture during use; separate stockpiles will be created where material types are different (e.g., petroleum-impacted material stockpiled in a contaminated soil area). The use of multiple layers of thinner liners is permissible.
- Equipment and procedures will be used to place and remove the soil that will minimize the potential to jeopardize the integrity of the liner;
- Stockpiles will be covered upon reaching their capacity (i.e., about 1,000 cubic yards) until ready for loading. Stockpiles that have not

reached their capacity, whether active or inactive, will be covered at the end of each workday.

- Stockpiles at or above sidewalk grade will be encircled with silt fences and hay bales, as needed, to contain and filter particulates from any rainwater that has drained off the soils and to mitigate the potential for surface water run-off;
- Stockpiles will be inspected at a minimum once each week and after every storm event and any deficiencies will be promptly addressed – any damaged tarps or coverings will be promptly replaced; and,
- Results of inspections will be recorded in a logbook to be maintained at the Site and made available for inspection by NYSDEC upon request.

2.4.3 Material Excavation and Load Out

The Volunteer and its contractors are solely responsible for safe execution of ground-intrusive and other remedial work performed under this IRMWP. The Volunteer and its contractors are solely responsible for the identification of utilities and/or easements that might be affected by the work conducted under this IRMWP.

Loaded vehicles leaving the Site will be appropriately lined (as needed), securely covered, manifested, and placarded in accordance with the appropriate federal, state, and local requirements, including applicable transportation requirements (i.e., New York State Department of Transportation [NYSDOT] and NYCDOT requirements). Trucks hauling historic fill material will not be lined unless free liquids are present or the material is grossly impacted.

Additionally, the Volunteer and its contractor will set up an outbound-truck inspection station close to the Site exit. Before exiting the Site, trucks will be required to stop at the truck inspection station and will be examined for evidence of contaminated soil on the undercarriage, body, and wheels. Soil and debris will be removed. Brooms, shovels and clean water will be utilized for the removal of soil from vehicles and equipment, as necessary.

Measures will be taken to ensure that all egress points for truck and equipment transport from the site will be kept clean of project related soils, fill and debris. Locations where vehicles enter or exit the Site will be inspected daily for evidence of off-Site sediment tracking.

The Volunteer and associated parties preparing the remedial documents submitted to New York State, and the parties performing this work, are responsible for the safe performance of ground-intrusive work, the structural integrity of excavations, and for structures that may be affected by excavations (such as building foundations and bridge footings).

Development-related grading cuts and fills will not be performed without NYSDEC approval and will not interfere with, or otherwise impair or compromise, the performance of remediation required by this IRMWP.

Mechanical processing of historic fill and contaminated soil on-Site is prohibited unless otherwise approved by NYSDEC.

Primary contaminant sources (including, but not limited to, tanks and hotspots) identified during Site characterization, the RI, and implementation of the remedy will be located via field measurements to the nearest permanent structures or property lines. The information will be shown on maps to be included with the CCR.

UST removal contractors (if necessary) will provide the appropriate permits, certifications, and written commitments from disposal facilities to accept the material generated from the UST removal contingency included in this IRM.

2.4.4 Material Transport Off-Site

Non-hazardous, impacted material and petroleum-impacted material (if encountered outside of the delineated LNAPL impacted area) will be handled, transported and disposed by a licensed hauler in accordance with applicable 6 NYCRR Part 360, General Provisions and 6 NYCRR Part 364, Waste Transporter Permits regulations and other applicable federal, state and local regulations. The trucking entrance will be

determined prior to the initiation of the remedy. All trucks loaded with Site materials exit the vicinity of the Site using only approved truck routes.

Truck routes are shown on Figure 3. Trucks will be prohibited from excessive stopping and idling in the neighborhood outside of the Site.

Egress points for truck and equipment transport from the Site will be kept clean of dirt and other materials during remediation and development.

To the extent possible, queuing of trucks will be performed on-Site in order to minimize off-Site disturbance. Off-Site queuing will be minimized.

Material transported by trucks exiting the Site will be secured with tight-fitting covers. Loose-fitting canvas-type truck covers will be prohibited. If loads contain wet material capable of producing free liquid, truck liners will be used.

2.4.5 Material Off-Site Disposal

A waste characterization study was performed for soil intended for off-Site disposal. Sampling and analytical methods, sampling frequency, analytical results, and QA/QC results will be reported in the CCR. Data available for excavated material to be disposed of at a given facility will be submitted to the disposal facility with suitable explanation prior to shipment and receipt.

Disposal facilities will be determined at a later date and will be reported to the NYSDEC Project Manager prior to off-Site transport and disposal of excavated material. Soil/fill/solid waste excavated and removed from the Site will be handled, transported and disposed in accordance with local, State (including 6 NYCRR Part 360) and Federal regulations. If disposal of soil/fill from this Site is proposed for unregulated disposal (i.e., clean soil removed for development purposes), a formal request with an associated plan will be made to NYSDEC's Project Manager. Unregulated off-Site management of materials from this Site is prohibited without formal NYSDEC approval.

The following documentation will be obtained and reported by the RE for each disposal location used in this project to fully demonstrate and document that the disposal of material derived from the Site conforms to applicable laws:

- a. A letter from the RE or BCP Volunteer to the receiving facility describing the material to be disposed and requesting formal written acceptance of the material. This letter will state that material to be disposed is contaminated material generated at an environmental remediation Site in New York State. The letter will provide the project identity and the name and phone number of the RE. The letter will include as an attachment a summary of all chemical data for the material being transported (including waste characterization data).
- b. A letter from all receiving facilities stating it is in receipt of the correspondence (above) and is approved to accept the material.

These documents will be included in the CCR.

Non-hazardous historic fill material and contaminated soil transported off-Site will be handled, at a minimum, as a solid waste per 6 NYCRR Part 360. Historic fill and contaminated soil excavated from the Site are prohibited from being disposed of at Part 360 Registration Facilities (also known as Soil Recycling Facilities).

Soil that is contaminated but non-hazardous and is being removed from the Site may be sent to a permitted Part 360 landfill. This material is prohibited from being sent or redirected to a Part 360-15 Registration Facility.

The CCR will include an accounting of the destination of material removed from the Site during implementation of the remedy, including excavated soil, contaminated soil, historic fill, solid waste, hazardous waste, non-regulated material, and fluids. Documentation associated with disposal of each material type must also include records and approvals for receipt of the material. This information will also be presented in a table to be included in the CCR.

A “Bill of Lading” system or equivalent will be used for off-Site movement of non-hazardous wastes and contaminated soils. This information will be reported in the CCR. Hazardous wastes derived from the Site, if any, will be stored, transported, and disposed of in compliance with applicable local, state, and federal regulations.

Appropriately licensed haulers, in compliance with applicable local, state, and federal regulations, will be used to transport the material removed from this Site.

2.5 Contingent IRM Work Plan Activities

The potential exists that unforeseen structures or impacts that would require immediate action by the RE may be encountered during implementation of the IRM. In order to address this potential, the following section provides contingency measures for addressing petroleum impacted or otherwise grossly impacted material and USTs should they be encountered during soil disturbance activities.

2.5.1 Petroleum and/or Grossly-Impacted Soil Removal

Based on currently available information for the Site, petroleum and/or grossly-impacted material (i.e., areas of heavily stained and/or odorous soil observed during soil disturbance activities) is not anticipated to be encountered outside of the delineated LNAPL impacted area during the IRM activities. However, should this material be identified outside of the LNAPL impacted area as determined by the above soil screening, it will either be excavated to the extent necessary to remove the impacted material or, should the impacts be determined to not provide a significant threat to human health or the environment, the location of any impacted material will be properly documented to allow for inclusion in the forthcoming remedial action. Grossly-impacted soil that cannot be removed due to structural concerns or other impediments will be further investigated during the forthcoming remedial action in accordance with the approved remedial action work plan. Any grossly impacted materials will be segregated, stockpiled and properly characterized prior to off-site disposal.

If required and to the extents possible, during removal of any petroleum and/or grossly-impacted materials, the excavation areas will be screened and inspected for the presence of impacts to the surrounding soils using a photoionization detector (PID). The QEP will determine when the extents of these impacts have been properly removed based on screening results and will complete documentation sampling in accordance with the requirements defined in Section 2.2.8. As groundwater was determined to be located between approximately 7 and 9 below ground surface, contingent measures for the interim remediation of petroleum impacted groundwater are provided in Section 2.4.8.

2.5.2 Underground Storage Tank (UST) Removal Contingency Plan

While it is not anticipated that these USTs will be encountered during IRM activities, if they are encountered or grossly impacted soil is encountered that may be associated with tanks at the Site, their removal and closure may be necessary. If so, removal of the tanks and impacted soil will be completed in accordance with NYSDEC CP-51 Soil Cleanup Guidance and other applicable NYSDEC UST closure requirements.

During UST removal all excavation areas will be screened and inspected for the presence of petroleum-impacts to the surrounding soils. Any petroleum-impacted materials encountered during UST removal activities will be addressed in accordance with the measures identified in Section 2.4.6.

Following removal of any UST(s), affidavits of closure will be submitted to the FDNY, and PBS registration/de-registration applications will be submitted to NYSDEC.

2.5.3 Waste Liquid Management

During previous environmental investigations, groundwater was observed at depths ranging from 6 to 10 feet bgs. IRM excavation will not occur to these depths. If needed, liquids to be removed from the Site, including stormwater and dewatering fluids, will be handled, transported and disposed of in accordance with applicable local, state, and federal regulations. Discharge of liquids into the New York City sewer system will

be addressed through an approved NYCDEP permit and conform to pre-treatment stipulations of that permit. Dewatering fluids not suitable for discharge to the NYCDEP sewer system may be collected, characterized, and managed off-site.

Untreated dewatering fluids will not be recharged back to the land surface or subsurface of the Site.

2.5.4 Community Air Monitoring Plan

Community air monitoring will be conducted in compliance with the NYSDOH Generic CAMP outlined below.

The CAMP will include real-time monitoring for VOCs and particulates at the downwind perimeter of each designated work area when ground-intrusive work is in progress. Continuous monitoring will be required for all ground-intrusive work. Ground-intrusive work includes, but is not limited to, soil/fill excavation and handling and utility trenching. Periodic monitoring for VOCs may be required during non-intrusive work such as the collection of soil samples. "Periodic" monitoring during sample collection might reasonably consist of taking a reading upon arrival at a sample location and taking a reading prior to leaving a sample location.

CAMP monitoring of total VOC levels will be conducted using PIDs, and monitoring for particulates will be conducted using particulate sensors equipped with filters that can detect airborne particulates less than 10 microns in diameter (PM10). Monitoring for particulates and odors will be conducted during ground-intrusive work by a field engineer, scientist, or geologist under the supervision of the RE. The work zone is defined as the general area in which machinery is operating in support of remediation. A portable PID will be used to monitor the work zone and for periodic monitoring of total VOC levels during work such as soil sampling. The Site perimeter will be visually monitored for fugitive dust emissions.

The following actions will be taken based on total VOC levels measured:

- If total VOC levels exceed 5 ppm above background for the 15-minute average at the perimeter, work will be temporarily halted

and monitoring continued. If levels readily decrease (per instantaneous readings) below 5 ppm above background, work will resume with continued monitoring.

- If total VOC levels at the downwind perimeter of the work zone persist at levels in excess of 5 ppm above background but less than 25 ppm, work will be halted, the source of vapors identified, corrective actions taken to abate emissions, and monitoring continued. After these steps, work will resume provided that the total VOC level 200 feet downwind of the hot zone or half the distance to the nearest potential receptor or residential/ commercial structure, whichever is less – but in no case less than 20 feet, is below 5 ppm above background for the 15-minute average.
- If the total VOC level is above 25 ppm at the perimeter of the hot zone, work will be shut down.

The following actions will be taken based on dust levels measured or visual dust observations:

- If the downwind particulate level is $100 \mu\text{g}/\text{m}^3$ greater than background level for the 15-minute period or if airborne dust is observed leaving the work area, then dust suppression must be employed. Work may continue with dust suppression techniques provided that downwind PM10 levels do not exceed $150 \mu\text{g}/\text{m}^3$ above the background level and provided that no visible dust is migrating from the work area.
- If, after implementation of dust suppression techniques, downwind PM10 levels are greater than $150 \mu\text{g}/\text{m}^3$ above the background level, work must be stopped and a re-evaluation of activities initiated. Work can resume provided that dust suppression measures and other controls are successful in reducing the downwind PM10 concentration to within $150 \mu\text{g}/\text{m}^3$ of the background level and in preventing visible dust migration.

Sustained concentrations of VOCs or PM10 will be reported to the NYSDEC and NYSDOH Project Managers and included in the daily report. In addition, a map showing the location of the downwind and work zone CAMP stations will be included in the daily report.

2.5.5 Dust, Vapor and Nuisance Odor Control Plan

Dust, odor, and nuisance control will be accomplished by the remediation contractor as described in this section.

2.5.5.1 Odor Control Plan

This odor control plan is capable of controlling emissions of nuisance odors off-Site. Specific odor control methods to be used on a routine basis (if needed) will include application of foam suppressants or tarps over the odor or VOC source areas, if encountered. If nuisance odors are identified, work will be halted and the source of odors will be identified and corrected. Work will not resume until all nuisance odors have been abated. NYSDEC and NYSDOH will be notified of all odor events and of all other complaints about the project. Implementation of all odor controls, including the halt of work, will be the responsibility of the Volunteers' RE, who is responsible for certifying the Final Engineering Report (FER). Application of odor controls is the responsibility of the Remedial Contractor.

All necessary means will be employed to prevent on- and off-Site nuisances. At a minimum, procedures will include: (a) limiting the area of open excavations; (b) shrouding open excavations with tarps and other covers; and (c) using non-PFAS foams to cover exposed odorous soils or PFAS containing foams that will be remediated immediately after use. If odors develop and cannot be otherwise controlled, additional means to eliminate odor nuisances will include: (a) direct load-out of soils to trucks for off-Site disposal; (b) use of chemical odorants in spray or misting systems; and, (c) use of staff to monitor odors in surrounding neighborhoods.

Although not anticipated, where odor nuisances have developed during remedial work and cannot be corrected, or where the release of nuisance odors cannot otherwise be avoided due to on-Site conditions or close

proximity to sensitive receptors, odor control will be achieved by sheltering excavation and handling areas under tented containment structures equipped with appropriate air venting/filtering systems.

2.5.5.2 Dust Control Plan

A dust suppression plan that addresses dust management during ground-intrusive on-Site work will include, at a minimum, the items listed below:

- Dust suppression will be achieved through the use of a dedicated water distribution system or on-Site water truck for road wetting, or an alternate source with suitable supply and pressure for use in dust control.
- Stockpiles shall be maintained in accordance with Section 2.4.2.
- Gravel will be used on roadways to provide a clean and dust-free road surface.
- On-Site roads will be limited in total area to minimize the area required for water spraying.

2.5.5.3 Other Nuisances

A plan for rodent control will be developed and used by the remediation contractor during Site preparation (including clearing and grubbing) and during remedial work.

A plan for noise control will be developed and used by the remediation contractor during Site preparation and remedial work and will conform, at a minimum, to the NYCDEP noise control standards and the requirements of the Restrictive Declaration.

In addition to all of these controls, the Site will be subject to a Restrictive Declaration including traffic, noise, dust and air emission requirements and controls upon the financial closing.

2.6 Construction Health and Safety Plan

The RE prepared a site-specific CHASP for the IRM, which is included as Appendix A. The CHASP provides a mechanism for establishing on-site safe working conditions, safety organization, procedures, and personal protective equipment (PPE) requirements. The CHASP meets the requirements of 29 CFR 1910 and 29 CFR 1926 (which includes 29 CFR 1910.120 and 29 CFR 1926.65). The CHASP includes, but is not limited to, the following components listed below:

- Organization and Identification of key personnel;
- Training requirements;
- Medical surveillance requirements;
- List of site hazards;
- Excavation safety;
- Work zone descriptions and monitoring procedures;
- Personal safety equipment and protective clothing requirements;
- Decontamination requirements;
- Standard operating procedures;
- Contingency Plan; and
- Material Safety Data Sheets.

2.7 Notification

The NYSDEC will be notified at least 10 days prior to commencement of IRM-related work. A preconstruction meeting will be coordinated between the RE, the Remediation Contractor, and the NYSDEC. This meeting must be coordinated prior to the implementation of this IRM Work Plan.

3.0 REPORTING

Upon completion of the IRM, a CCR will be prepared and submitted to the NYSDEC. The RE responsible for certifying all reports will be an individual licensed to practice engineering in the State of New York. Satyajit Vaidya, P.E. of Langan will have this responsibility. Should Mr. Vaidya become unable to fulfill this responsibility, another suitably qualified New York State professional engineer will take his place. All project

reports will be submitted to the NYSDEC electronically as PDFs. Laboratory analytical data for documentation samples will be submitted in an electronic data deliverable (EDD) format that complies with the NYSDEC's electronic data warehouse standards.

3.1 Daily Reports

Daily reports will be prepared for the project file and for review by the NYSDEC and NYSDOH Project Managers by the end of each day. Daily reports will include:

- An update of progress made during the reporting day;
- Locations of work and quantities of material imported and remediation waste exported from the site;
- References to map for site activities;
- A summary of any and all complaints with relevant details (names, phone numbers);
- A summary of CAMP results, including STEL exceedances; and,
- An explanation of notable site conditions.

Daily reports are not intended to be the mode of communication for notification to the NYSDEC of emergencies (accident, spill), requests for changes to the IRM Work Plan or other sensitive or time critical information; however, such conditions will also be included in the daily reports. Emergency conditions and changes to the IRM Work Plan will be addressed directly to the NYSDEC Project Manager via personal communication. If site conditions warrant, the RE may request to change from daily to weekly reports that include the above information.

3.2 Construction Completion Report

A CCR will be submitted to the NYSDEC Project Managers within 120 days of completing the interim remedial action. The CCR will document the implementation of the IRM. The CCR will be incorporated into and referenced in the FER for the site when issued. The CCR will provide the following information:

1. The RE will certify that:
 - a. The remedial work conformed to the IRM Work Plan;
 - b. Dust, odor, and vapor control measures were implemented during invasive work and conformed with the IRM Work Plan with any deviations noted in the report; and
 - c. Remediation waste was transported and disposed in accordance with the IRM Work Plan.
2. Description of any problems encountered and their resolutions;
3. Description of changes in the IRM from the elements provided in the IRM Work Plan and associated design documents and the reasons for them;
4. Description of the deviations from the approved IRM Work Plan;
5. Listing of waste streams, quantity of materials disposed, and where they were disposed;
6. List of the remediation standards applied to the remedial actions;
7. Documentation NYSDEC Petroleum Bulk Storage PBS database registry and closure;
8. Affidavits of closure submitted to FDNY for all USTs;
9. A summary of all residual impacted material left on the site;
10. A tabular summary of all sampling results and all material characterization results and other sampling and chemical analysis performed as part of the IRM;
11. Written and photographic documentation of all work performed under this Work Plan;
12. Copies of all the submitted progress reports;


13. Certifications, manifests, and bills of lading for excavated materials transported off-site;
14. An accounting of the destination of all material removed from the site, including excavated impacted soil, historic fill, solid waste, hazardous waste, non-regulated material, and fluids; and,
15. Documentation associated with disposal of all material must also include records and approvals for receipt of the material.

4.0 SCHEDULE

The table below presents an estimated schedule for the proposed IRM and reporting. If the schedule changes, it will be updated and submitted to NYSDEC.

Activity	Months (following approval of IRMWP)							
	1	2	3	4	5	6	7	8
Monitoring Well Decommissioning								
Site-Wide Excavation and Disposal								
Installation of Support-of-Excavation								
Drilling Piles for Foundation Construction								
Preparation and Submission of CCR								

FIGURES

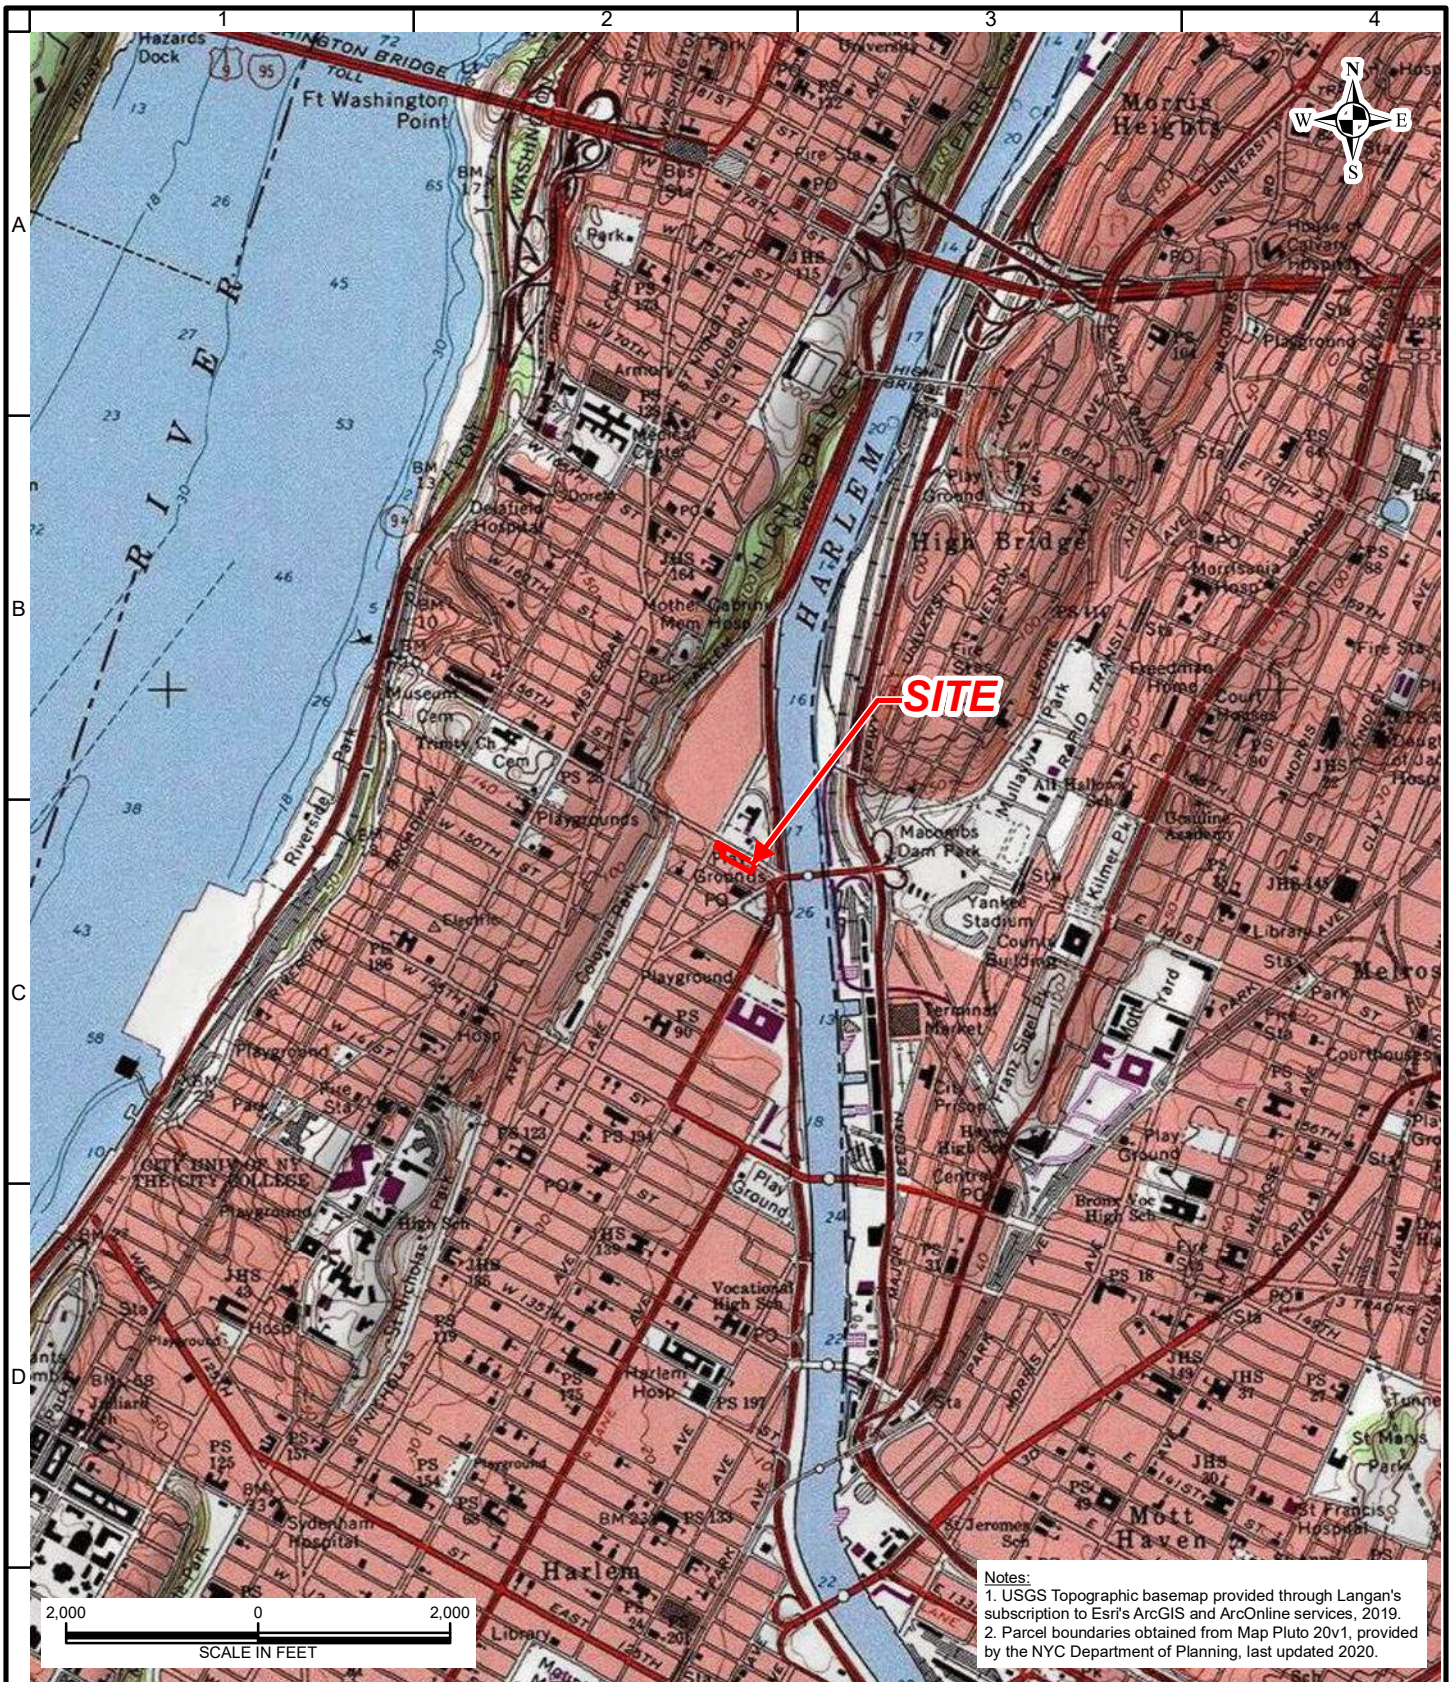

LANGAN

300 Kimball Drive
Parsippany, NJ 07054
T: 973.560.4900 F: 973.560.4901 www.langan.com

Langan Engineering & Environmental Services, Inc.
Langan Engineering, Environmental, Surveying,
Landscape Architecture and Geology, D.P.C.
Langan International LLC
Collectively known as Langan

NJ CERTIFICATE OF AUTHORIZATION No. 24GA27996400








Project
280 WEST 155TH STREET
BLOCK No. 2040, LOT No. 48
NEW YORK
MANHATTAN NEW YORK


Drawing Title
**SITE LOCATION
MAP**

Project No.
100765102
Date
11/18/2020
Scale
1" = 2,000'
Drawn By
IHB

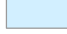Figure
1

Legend

-  Site Boundary
-  Extents of excavation to a depth of 3 feet below street level to prevent exposure to shallow LNAPL impacts
-  Extents of excavation to a depth of 3 feet below street level
-  Extents of excavation to a depth of 5 feet below street level (Future Cellar Extents)
-  Partial Excavation to 4 feet below ground surface for remediation of PAHs and metals(LSB-36)
-  Partial Excavation to 4 feet bgs for remediation of metals (LSB-40)
-  AOC-1: Petroleum Impacts from Former Boiler Room

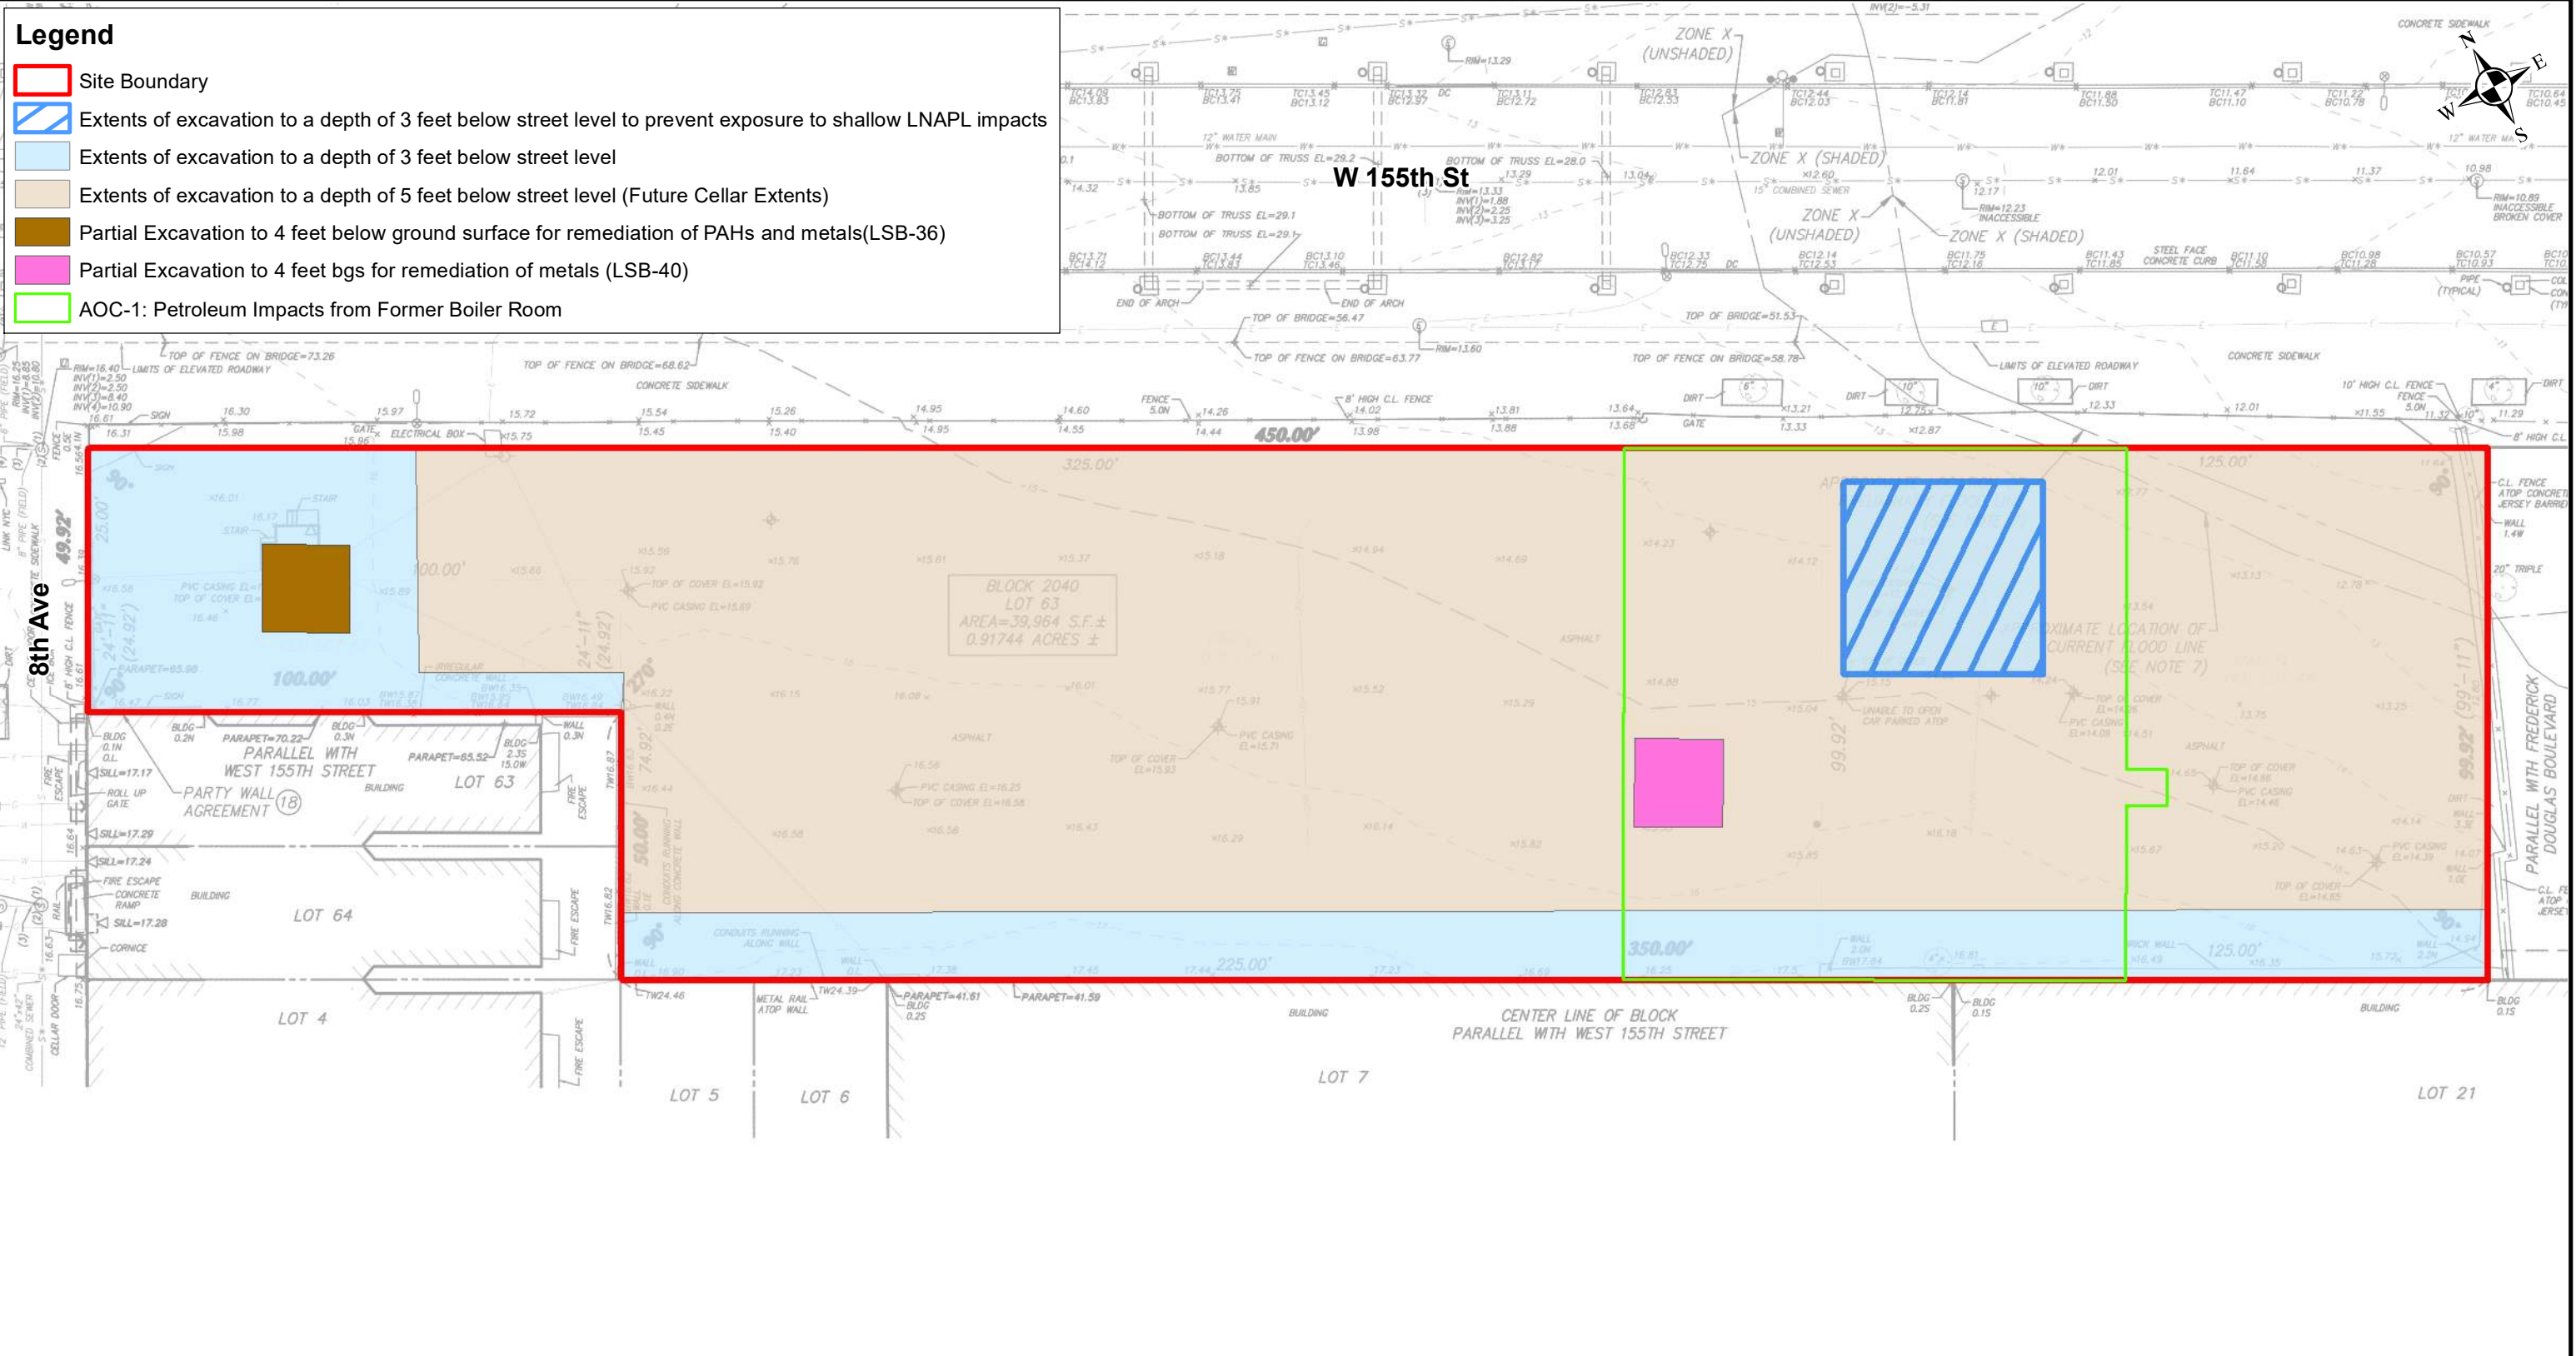

Notes:
 1. Site boundary from Topographic, Boundary, and Utility Survey prepared by Langan dated 19 August 2020.
 2. Cellar extents shown according to Partial Cellar Framing Plans FO-101 and FO-102 prepared by SGW Architects, P. C. dated 11 November 2020.




<p>LANGAN</p> <p>300 Kimball Drive Parsippany, NJ 07054 T: 973.560.4900 F: 973.560.4901 www.langan.com</p> <p>Langan Engineering & Environmental Services, Inc. Langan Engineering, Environmental, Surveying, Landscape Architecture and Geology, D.P.C. Langan International LLC Collectively known as Langan</p> <p>NJ CERTIFICATE OF AUTHORIZATION No. 24GA27996400</p>	<p>Project</p> <p>280 WEST 155TH STREET</p> <p>BLOCK No. 2040, LOT No. 48 (Former Lots 48, 61 and 62)</p> <p>NEW YORK</p>	<p>Drawing Title</p> <p>INTERIM REMEDIAL MEASURES EXCAVATION EXTENTS</p>	<p>Project No.</p> <p>100765102</p>	<p>Figure</p> <p>2</p>
	<p>MANHATTAN</p> <p>NEW JERSEY</p>	<p>Date</p> <p>5/5/2021</p>	<p>Scale</p> <p>1" = 30'</p>	



Directions:

1. Head Northwest on Frederick Douglass Boulevard.
2. Take the ramp onto Harlem River Drive.
3. Take Exit 24 to I-95 South toward George Washington Bridge.
4. Keep left at the fork, follow signs for I-95 South/ George Washington Bridge.
5. Continue on to George Washington Bridge.

Notes:
 1. World Streets basemap provided through Langan's subscription to Esri's ArcGIS and ArcOnline services, 2020.
 2. Parcel boundaries obtained from Map Pluto 20v1, provided by the NYC Department of Planning, last updated 2020.

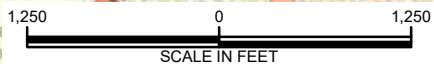

<p>300 Kimball Drive Parsippany, NJ 07054 T: 973.560.4900 F: 973.560.4901 www.langan.com</p> <p>Langan Engineering & Environmental Services, Inc. Langan Engineering, Environmental, Surveying, Landscape Architecture and Geology, D.P.C. Langan International LLC Collectively known as Langan</p> <p>NJ CERTIFICATE OF AUTHORIZATION No. 24GA27996400</p>	Project 280 WEST 155TH STREET BLOCK No. 2040, LOT No. 48 NEW YORK MANHATTAN NEW YORK	Drawing Title TRUCK ROUTE MAP	Project No. 100765102 Date 11/24/2020 Scale 1" = 1,250' Drawn By IHB	Figure <p style="font-size: 2em; text-align: center;">3</p>
	© 2013 Langan			

APPENDIX A

Construction Health and Safety Plan

CONSTRUCTION HEALTH AND SAFETY PLAN

for

280 WEST 155TH STREET DEVELOPMENT NEW YORK, NEW YORK NYSDEC BCP No. C231138

Prepared For:

**280 W 155TH STREET OWNER, L.L.C.
c/o 299 Park Avenue, 35th Floor
New York, New York 10171**

Prepared By:

**Langan Engineering, Environmental, Surveying,
Landscape Architecture and Geology, D.P.C.
300 Kimball Drive
Parsippany, New Jersey 07054**

**December 2020
100765102**

LANGAN

ENVIRONMENTAL HEALTH AND SAFETY PLAN

Client: **280 W 155TH STREET OWNER, L.L.C**

Project: **Environmental Oversight During Excavation**

Location: **280 West 155th Street, New York, NY**

Chemical Hazards: **Volatile Organic Compounds, Semi-Volatile Organic Compounds, Polychlorinated Biphenyls, Pesticides, Per- and Polyfluoroalkyl Substances, Metals**

Prepared By: **Langan Engineering, Environmental, Surveying, Landscape Architecture and Geology, D.P.C.**

Version: **1**


Date: **December 2020**

Client Contact: **Pavit Sabharwal (516) 624-9502**
Langan Project Manager (PM): **Amanda Forsburg (973) 560-4900**
Langan Health & Safety Manager (HSM): **Tony Moffa, CHMM (215) 491-6545**
Langan Health and Safety Officer (HSO): **Field Personnel**
Langan Incident/Injury Hotline: **1-800-952-6426 or (973) 560-4699**

LANGAN ENGINEERING, ENVIRONMENTAL, SURVEYING, LANDSCAPE ARCHITECTURE AND GEOLOGY, D.P.C. (LANGAN), AND LANGAN SUBCONTRACTORS, DO NOT GUARANTEE THE HEALTH OR SAFETY OF ANY PERSON ENTERING THIS SITE. DUE TO THE NATURE OF THIS SITE AND THE ACTIVITY OCCURRING THEREON, IT IS NOT POSSIBLE TO DISCOVER, EVALUATE, AND PROVIDE PROTECTION FOR ALL POSSIBLE HAZARDS WHICH MAY BE ENCOUNTERED. STRICT ADHERENCE TO THE HEALTH AND SAFETY GUIDELINES SET FORTH HEREIN WILL REDUCE, BUT NOT ELIMINATE, THE POTENTIAL FOR INJURY AT THIS SITE. THE HEALTH AND SAFETY GUIDELINES IN THIS PLAN WERE PREPARED SPECIFICALLY FOR THIS SITE AND SHOULD NOT BE USED ON ANY OTHER SITE WITHOUT PRIOR RESEARCH AND EVALUATION BY A TRAINED HEALTH AND SAFETY SPECIALIST.

APPROVALS

By signature, the personnel identified below hereby acknowledge that they have reviewed this Construction Health and Safety Plan (CHASP) and agree to comply with the requirements contained therein as well as the applicable provisions of 29 CFR Parts 1910 and 1926. The undersigned also acknowledge and accept that this CHASP is the project CHASP for the site work described in the Remedial Action Plan (RAP). Furthermore, in reviewing and accepting this CHASP, as currently written, the undersigned agree that to the best of their knowledge, this CHASP adequately identifies the activities and hazards associated with work at this site and describes the appropriate and necessary precautions and protections for site workers required by the applicable OSHA statutes and regulations.

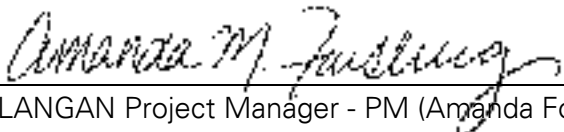

LANGAN Project Manager - PM (Amanda Forsburg)

12/2/2020
Date

LANGAN Health and Safety Manager (Tony Moffa, CHMM)

Date

LANGAN Health and Safety Officer – HSO

Date

TABLE OF CONTENTS

1.0	INTRODUCTION.....	1
1.1	Purpose and Policy	1
1.2	Site Descriptions.....	3
1.3	Scope of Work.....	4
2.0	PROJECT TEAM ORGANIZATION AND RESPONSIBILITIES	5
2.1	Langan Project Manager	5
2.2	Health and Safety Manager (HSM)	5
2.3	Health and Safety Officer (HSO)	6
3.0	HAZARDS ANALYSIS	6
3.1	General Hazard Assessment	7
3.2	Chemical Exposure Hazards.....	7
3.2.1	Specific Chemical Hazards Previously Detected at the Site.....	8
3.2.2	Chemical Hazard Exposure Routes	8
3.2.3	Control of Exposure to Chemical Hazards.....	9
3.3	Physical Hazards	9
3.3.1	Temperature Extremes	9
3.3.2	Noise and Air Resources	10
3.3.3	Hand and Power Tools.....	10
3.3.4	Slips, Trips, and Falls	10
3.3.5	Fire and Explosion.....	10
3.3.6	Material Handling.....	10
3.3.7	Confined Space/Excavation Hazards	11
3.3.8	Working Near Equipment	11
3.3.9	Electrical Safety.....	12
3.3.10	Utilities.....	12
3.3.11	Vehicular Traffic.....	12
3.4	Biological Hazards	12
3.4.1	Animals	12
3.4.2	Insects	13
3.4.3	Wound Care	13
3.5	Coronavirus.....	14
3.6	Task Hazard Analysis.....	15
4.0	PERSONAL PROTECTIVE EQUIPMENT (PPE)	15
4.1	Levels of Protection	15
4.2	Respirator Fit-Test	17
4.3	Respirator Cartridge Change-Out Schedule.....	17
5.0	AIR QUALITY MONITORING AND ACTIONS LEVELS	17
5.1	Monitoring During Site Operations	17
5.1.1	Volatile Organic Compounds.....	18
5.1.2	Dust.....	18
5.2	Monitoring Equipment Calibration and Maintenance.....	19
5.3	Determination of Background Levels	19
6.0	COMMUNITY HEALTH AND SAFETY CONSIDERATIONS	19

TABLE OF CONTENTS
(Continued)

7.0	WORK ZONES and DECONTAMINATION	21
7.1	Site Control	21
7.2	Contamination Control	21
7.2.1	Personnel Decontamination Station	21
7.2.2	Minimization of Contact with Contaminants	21
7.2.3	Personnel Decontamination Sequence	22
7.2.4	Emergency Decontamination	22
7.2.5	Hand-Held Equipment Decontamination	22
7.2.6	Heavy Equipment Decontamination	23
7.3	Communications	23
8.0	MEDICAL SURVEILLANCE	24
9.0	EMERGENCY RESPONSE PLAN	24
9.1	Responsibilities	24
9.1.1	Health and Safety Officer (HSO)	24
9.1.2	Emergency Coordinator	24
9.1.3	Site Personnel	25
9.2	Communications	25
9.3	Local Emergency Support Units	25
9.4	Pre-Emergency Planning	26
9.5	Emergency Medical Treatment	26
9.6	Non-Emergency Medical Treatment	27
9.7	Emergency Site Evacuation Routes and Procedures	27
9.8	Fire Prevention and Protection	27
9.8.1	Fire Prevention	28
9.9	Significant Vapor Release	28
9.10	Overt Chemical Exposure	28
9.11	Decontamination During Medical Emergencies	29
9.12	Incident Reporting	29
9.13	Adverse Weather Conditions	30
9.14	Spill Control and Response	30
9.15	Emergency Equipment	32
9.16	Restoration and Salvage	32
10.0	TRAINING	32
10.1	General Health and Safety Training	32
10.2	Site-Specific Training	32
10.3	Onsite Safety Briefings	33
10.4	Hazard Communication	33
11.0	RECORDKEEPING	33
11.1	Field Change Authorization Request	33
11.2	Medical and Training Records	34
11.3	Onsite Log	34
11.4	Daily Safety Meetings (“Tailgate Talks”)	34
11.5	Exposure Records	34
11.6	Hazard Communication Program/MSDS	34
11.7	Documentation	34
12.0	FIELD PERSONNEL REVIEW	35

TABLE OF CONTENTS (Continued)

TABLES

Table 1	Contaminants of Concern
Table 2	Selected Chemical Exposure Limits and Health Effects
Table 3	Hazard Analysis
Table 4	Instrument Action Levels
Table 5	Personal Protective Equipment

FIGURES

Figure 1	Site Location Map
Figure 2	Hospital Route Map

ATTACHMENTS

Attachment A	Health and Safety Briefing Statement
Attachment B	Field Procedures Change Authorization Form
Attachment C	Unsafe Conditions and Practices Form
Attachment D	Calibration Log
Attachment E	Emergency Notification Numbers
Attachment F	Accident / Incident Report Form
Attachment G	Safety Data Sheets (SDS)
Attachment H	Jobsite Safety Inspection Checklist
Attachment I	Langan Guidelines

NJ Certificate of Authorization No. 24GA27996400

\\Langan.Com\Data\PAR\Data1\100765102\Project Data_Discipline\Environmental\Reports\2020-12 - IRMWPA\Appendix A - CHASP\CHASP.Docx

1.0 INTRODUCTION

1.1 Purpose and Policy

This Construction Health and Safety Plan (CHASP) has been developed to comply with the regulations under Occupational Safety and Health Administration (OSHA) 29 CFR 1910.120(b)(4), Hazardous Waste Operations and Emergency Response. It addresses foreseeable activities associated with the site work activities to be conducted at the 280 West 155th Street proposed development site which is located at 280 West 155th Street (Block 2050, Lot 48) in New York, New York (see Figure 1). This CHASP establishes personnel protection standards and mandatory safety practices and procedures. Additionally, it assigns responsibilities, establishes standard operating procedures, and provides for contingencies that may arise while operations are being conducted at known or suspected hazardous waste sites.

Langan personnel involved with inspection of site work activities which involve the displacement of soil and/or material or dewatering of excavations during the proposed development shall comply with the requirements of this CHASP. All Langan personnel engaged in onsite activities will read this document carefully and complete the Safety Briefing Form (Attachment A), a copy of which will be provided to Langan's Project files. Contractors and subcontractors conducting construction-related activities which will disturb or displace soil in the identified AOC are required to develop and follow their own HASP which must be equal or more stringent than the Langan CHASP. Contractors and subcontractors are responsible for their own workers Health and Safety and providing a safe working environment in accordance with all applicable federal, state and local requirements. Each Subcontractor will have a designated Site Health and Safety Manager who will be responsible for ensuring that the designated procedures are implemented in the field. Personnel who have any questions or concerns regarding implementation of this plan are encouraged to request clarification from the Langan Project Manager. Field personnel must follow the designated health and safety procedures, be alert to the hazards associated with working close to vehicles and equipment, and use common sense and exercise reasonable caution at all times.

This CHASP covers construction related field activities which have the potential to disturb and/or displace contaminated fill material, petroleum impacted material that may be encountered around potential USTs, and previously identified historic fill material containing elevated levels of VOCs, SVOCs, PCBs, pesticides, PFAS, and metals. These activities include, but are not limited to monitoring well decommissioning, excavation, moving and grading of the historic fill material, drilling support of excavation and foundation piles, excavation/handling of petroleum impacted material within the vicinity of the UST(s), if encountered, and soil sample collection, as needed.

This CHASP was prepared in accordance with the following documents and/or guidelines:

- Occupational Safety and Health Administration (OSHA) regulations for hazardous site workers (29 CFR 1910.120 and 29 CFR 1926); and,
- NIOSH/OSHA/USCG/USEPA *Occupational Safety and Health Guidance Manual for Hazardous Waste Site Activities*.

Langan's Health and Safety Program and Safe Operating Procedures support this site-specific CHASP.

The level of protection and the procedures specified in this CHASP represent the minimum health and safety requirements to be observed by site personnel engaged in the referenced oversight of construction related activities. Unknown conditions may exist, and known conditions may change. Should an employee find himself or herself in a potentially hazardous situation, the employee will immediately discontinue the hazardous procedures(s) and either personally effect appropriate preventative or corrective measures, or immediately notify the Health and Safety Officer or the Langan Project Manager of the nature of the hazard. In the event of an immediately dangerous or life-threatening situation, the employee always has "stop work" authority. Any necessary revision to the Health and Safety procedures will be recorded in the Field Procedure Change Authorization Form (Attachment B), and will require authorization from the Langan Health and Safety Officer and Project Manager.

THE ULTIMATE RESPONSIBILITY FOR THE HEALTH AND SAFETY OF THE INDIVIDUAL EMPLOYEE RESTS WITH THE EMPLOYEE AND HIS OR HER COLLEAGUES. Each employee is responsible for exercising the utmost care and good judgment in protecting his or her own health and safety and that of fellow employees. Should any employee observe a potentially unsafe condition or situation, it is the responsibility of that employee to immediately bring the observed condition to the attention of the appropriate health and safety personnel as designated above and to follow-up the verbal notification by completing the Unsafe Conditions and Practices Form provided in Attachment C, a copy of which will be provided to the Langan Health and Safety Officer.

"Extenuating" circumstances such as budget or time constraints, equipment breakdown, changing or unexpected conditions, never justify unsafe work practices or procedures. In fact, the opposite is true. Under stressful circumstances all project personnel must be mindful of the potential to consciously or unconsciously compromise health and safety standards, and be especially safety conscious. **ALL SITE PERSONNEL ARE EXPECTED TO CONSIDER "SAFETY FIRST" AT ALL TIMES.**

1.2 Site Descriptions

The approximately 37,500-square feet Site is located at 280 West 155th Street in the Harlem neighborhood of Manhattan, New York, and is identified as Block 2040 and Lot 48 (former Lots 48, 61, and 62) on the New York City (NYC) Tax Map. The Site is currently an at-grade asphalt paved parking lot and has been used as a parking lot since 1996. The Site is bound to the north by West 155th Street and the elevated 155th Street Viaduct associated with the Macomb's Dam Bridge followed by Holcombe Rucker Park; an asphalt-paved parking lot to the east; two single-story commercial/industrial buildings including a Toyota Automotive Repair facility and Ferguson Plumbing Supply store, two four-story mixed-use residential/commercial buildings, and two four- to six-story residential buildings to the south; and by Frederick Douglass Boulevard followed by a two-story mixed-use residential/commercial building to the west. The Site is located within a commercial zoning district (C8-3) and is currently designated for garage/gas station use (G6) by the New York City Department of Finance.

1.3 Scope of Work

The site work activities which will require the oversight by Langan personnel include the following tasks:

- Task 1 – Monitoring well decommissioning;
- Task 2 – Excavation and moving/grading of historic fill material;
- Task 3 – Drilling support of excavation and foundation piles;
- Task 4 - Excavation/handling of petroleum impacted material within the vicinity of USTs, if encountered; and,
- Task 5 - Soil sample collection, as needed.

Details of the scopes of work to be completed in each of the work areas for this project are provided within the December 2020 Interim Remedial Measures Work Plan (IRWMP). Remediation of the remainder of the site will be completed in accordance with the requirements of the forthcoming Remedial Action Work Plan (RAWP).

The Site is proposed to be developed with a 3-story self-storage building with a cellar level. The cellar and first floor will occupy approximately 32,000-square-feet and 26,000-square-feet, respectively, of the approximate 37,500-square-foot property. The remaining site area will generally be utilized as at-grade parking.

During implementation of the scope of work included in the December 2020 IRMWP, all soils excavated or disturbed at the site will be screened for evidence of impacts associated with historical site use, the presence of USTs, or historic fill. Excavated materials exhibiting evidence of impacts will be transported off site for disposal at an approved facility. Personnel conducting activities that will contact the impacted historic fill, petroleum impacted material or impacted groundwater shall abide to the provisions of this CHASP.

2.0 PROJECT TEAM ORGANIZATION AND RESPONSIBILITIES

This section specifies the Langan Engineering, Environmental, Surveying, Landscape Architecture and Geology, D.P.C. (Langan) Project Organization.

2.1 Langan Project Manager

The Langan Project Manager (PM) is Amanda Forsburg. The PM responsibilities include:

Responsibilities:

- Prepares and organizes the background review of site conditions, the site HASP, and the field team.
- Obtains permission for site access and coordinates activities with appropriate officials.
- Briefs the field team on their specific assignments.
- Coordinates with the Health and Safety Officer (HSO) to ensure that health and safety requirements are met.
- Serves as the liaison with public officials.
- Ensuring that this HASP is developed and approved prior to on-site activities.
- Ensuring that all the tasks in the project are performed in a manner consistent with Langan's comprehensive Health and Safety Program for Hazardous Waste Operations and this HASP.

2.2 Health and Safety Manager (HSM)

The Langan Corporate Health and Safety Manager (HSM) is Tony Moffa. His responsibilities include:

- Serving as a resource in the development and implementation of HASPs;
- Assist in reviewing results of Jobsite Safety Inspections;
- Assisting site Health and Safety Officer (HSO) with development of the HASP, updating HASP as dictated by changing conditions, jobsite inspection results, etc.;
- Maintaining all records on personnel (medical evaluation results, training and certifications, accident investigation results, etc.).

2.3 Health and Safety Officer (HSO)

The Langan Health and Safety Officer (HSO) will be identified prior to the start of field work. The HSO responsibilities include:

- Participating in the development and implementation of this HASP;
- Conducting Jobsite Safety Inspections (Attachment H) and correcting any shortcomings in a timely manner;
- Helping to select proper PPE (Personal Protective Equipment) and periodically inspecting it;
- Ensuring that PPE is properly stored and maintained;
- Controlling entry into and exit from the contaminated areas or zones of the site;
- Confirming each team member's suitability for work based on a current physician's recommendation;
- Monitoring the work parties for signs of stress, such as heat stress, fatigue, and cold exposure;
- Monitoring site hazards and conditions;
- Knowing (and ensuring that all site personnel also know) emergency procedures, evacuation routes, and the telephone numbers of the ambulance, local hospital, poison control center, fire department, and police department;
- Resolves conflicting situations which may arise concerning safety requirements and working conditions.
- Conducting daily tailgate meetings to review applicable JSAs as well as check-in with site personnel.
- Reporting any health and safety concerns during implementation of the tasks listed above to the Langan Project Manager and the Engineer of Record for the IRMWPs.

3.0 HAZARDS ANALYSIS

This section presents all assessment of the general, chemical, physical and biological hazards that may be encountered during the tasks specified under this CHASP (Section 1.3). A detail on types of potential contaminants of concern Langan anticipates to encounter at different locations during implementation of the IRMWPs is listed in Tables 1 and 2 of this CHASP.

3.1 General Hazard Assessment

A general hazard assessment was conducted for the required field work described in Section 1.3 and the following potential hazards have been identified:

- Inhalation of volatile contaminants;
- Skin and eye contact with contaminants;
- Ingestion of contaminants;
- Inhalation of dusts impacted with SVOCs and metals;
- Physical hazards associated with the use of heavy equipment;
- Excavation hazards;
- Tripping hazards;
- Noise exposure;
- Heat stress (depending on weather conditions);
- Cold exposure (depending on weather conditions);
- Flammable hazards;
- Electrical hazards; and,
- Use of personal protective equipment.

These hazards are further described in the task-by-task hazard analysis in Table 3. Specific chemical, physical and biological hazards are discussed below.

Mitigation and controls will include as needed work procedures, work/rest regimen, dust control measures, personal protective equipment, and respiratory protection as appropriate.

3.2 Chemical Exposure Hazards

The following chemical hazard evaluation for the proposed site development activities is based on the previous environmental investigation of the site. The evaluation has been conducted to identify chemicals/materials that potentially may be present at the site, and to ensure that work activities, personnel protection, and emergency response are consistent with the specific contaminants that potentially could be encountered.

3.2.1 Specific Chemical Hazards Previously Detected at the Site

Impacted fill material has been identified on the subject property as reported in the Environmental Soil Pre-Characterization Results Letter both prepared by Langan dated 2 July 2019 and the Phase II Environmental Investigation prepared by Langan dated 19 July 2019. These investigations identified non-hazardous contaminated historic fill with non-aqueous phase liquid (NAPL) as well as elevated concentrations of VOCs, SVOCs, PCBs, pesticides, and metals.

3.2.2 Chemical Hazard Exposure Routes

Potential hazards and their exposure routes include:

- Inhalation of organic vapors due to the presence of volatile organic compounds in soil, groundwater, or soil vapor and from diesel-powered equipment and minimal volatilization potential related to the presence of SVOCs in soil.
- Inhalation of dust impacted with SVOCs, pesticides, PCBs, and metals associated with excavation/soil disturbance or soil sampling activity.
- Inadvertent ingestion of potentially toxic substances via hand to mouth contact or deliberate ingestion of materials inadvertently contaminated with potentially toxic materials such as metals.
- Dermal exposure and possible percutaneous (skin) absorption of certain lipophilic (readily absorbed through the skin) SVOCs.
- Skin and eye contact with contaminants at the site and decontamination activities.

Exposure limits and health effects of selected chemicals are in Table 2. The probability of exposure for each task is outlined in Table 3.

3.2.3 Control of Exposure to Chemical Hazards

To protect potentially exposed personnel the following procedures and protocols will be adopted and used as needed: work procedures will be adhered to, work zones will be established, dust control will be utilized, respirators (if required) and personal protective equipment will be worn, area air monitoring will be conducted during times of disturbance of the impacted fill material and strict personnel decontamination procedures will be followed.

3.3 Physical Hazards

3.3.1 Temperature Extremes

Hot Temperatures

Heat stress is a significant potential hazard, which is greatly exacerbated with the use of PPE, in hot environments. The potential hazards of working in hot environments include dehydration, cramps, heat rash, heat exhaustion, and heat stroke. If onsite workers exhibit the signs of heat exhaustion or heat stroke, they should seek immediate medical attention.

Cold Temperatures

Workers may be exposed to the hazard of working in a cold environment. Potential hazards in cold environments include frostbite, trench foot or immersion foot, hypothermia, as well as slippery surfaces, brittle equipment, poor judgment, and unauthorized procedural changes. In order to prevent frostbite, hypothermia, trench foot and immersion foot, the workers are responsible for dressing warmly in layers with thick socks, gloves, and appropriate head and face gear. Upon the onset of discomfort due to the cold, onsite workers should take regular five to ten minute breaks to warm up inside nearby buildings and to drink warm fluids. Please note that the NYCDEP statute prohibits idling an engine for more than three minutes (one-minute if adjacent to a school). This statute includes the use of a vehicle for the purpose of warming up employees. As such, all contractors and employees shall identify a place to warm up in advance. If discomfort continues and the onsite workers start to exhibit the signs of frostbite, hypothermia, trench foot or immersion foot, they should seek immediate medical attention.

3.3.2 Noise and Air Resources

Noise is a potential hazard associated with the operation of heavy equipment, power tools, pumps and generators. Hearing protection is required and shall be used in designated areas of the site as indicated by the posted signs.

3.3.3 Hand and Power Tools

In order to complete the various tasks for the project, personnel will utilize hand and power tools. The use of hand and power tools can present a variety of hazards, including physical harm from being struck by flying objects, being cut or struck by the tool, fire, and electrocution. Hand and power tools will be inspected prior to use. Proper personal protective equipment shall be worn while utilizing hand and power tools. Ground Fault Circuit Interrupters (GFCIs) are required for all portable electric tools.

3.3.4 Slips, Trips, and Falls

Working in and around the site will pose slip, trip and fall hazards due to equipment, piping, slippery surfaces that may be oil covered, or from surfaces that are wet from rain or ice. Potential adverse health effects include falling to the ground and becoming injured or twisting an ankle. Good housekeeping at the site must be maintained at all times.

3.3.5 Fire and Explosion

Prior to starting all excavation work, a review of appropriate New York City maps will be conducted to identify potential hazards. The possibility of encountering fire and explosion hazards exists from under-ground utilities and gases. Therefore, all excavation equipment must be grounded.

3.3.6 Material Handling

Manual lifting of heavy objects may be required. Failure to follow proper lifting techniques can result in back injuries and strains. Back injuries are a serious concern as they are the most common workplace injury, often resulting in lost or restricted work time, and long treatment and recovery periods.

Whenever possible, heavy objects must be lifted and moved by mechanical devices rather than by manual effort. The mechanical devices will be appropriate for the lifting or moving task and will be operated only by trained and authorized personnel. Objects that require special handling or rigging will only be moved under the guidance of a person who has been specifically trained to move such objects, such as a Master Rigger or equivalent. Lifting devices, including equipment, slings, ropes, chains, and straps, will be inspected, certified, and labeled to confirm their weight capacities. Defective equipment will be taken out of service immediately and repaired or destroyed.

The wheels of any trucks being loaded or unloaded, and/or parked on an incline, will be chocked to prevent movement. If applicable, outriggers will be extended on a flat, firm surface during operation. The lift and swing path of a crane/equipment will be watched and maintained clear of obstructions. Personnel will not pass under a raised load, nor will a suspended load be left unattended. Personnel will not be carried on lifting equipment, unless it is specifically designed to carry passengers.

All reciprocating, rotating, or other moving parts will be guarded at all times. Accessible fire extinguishers will be made available in all mechanical lifting devices. All material must be stored in tiers, racked, blocked, or otherwise secure to prevent sliding, falling, or collapse. All loads/material will be verified to be secure before transportation.

3.3.7 Confined Space/Excavation Hazards

Personnel entry into trenches or unshored (*e.g.*, lagging) excavations within the designated areas of concern will not be permitted. No other confined spaces are known to exist on Site. If entry into trenches or excavations is required, all work will stop until the CHASP has been revised to address the new hazards.

3.3.8 Working Near Equipment

Personnel working in the immediate vicinity of heavy equipment (*e.g.*, excavators, loaders, etc.) may encounter physical hazards resulting from contact with equipment. Field personnel should be aware of the presence of these hazards at all times and take appropriate action to avoid them. Due to the limited ability to communicate when wearing respiratory

protection, the risk is increased. Workers must be careful to communicate with heavy equipment operators regarding their location, and should maintain a safe distance from operating equipment at all times. Prior to working around equipment, the site personnel will review appropriate hand signals with the operator.

Equipment will be equipped with back up alarms.

3.3.9 Electrical Safety

Personnel may utilize hand and power tools. The use of hand and power tools can present a variety of hazards, including physical harm from being struck by flying objects, being cut or struck by the tool, fire, and electrocution. Ground Fault Circuit Interrupters (GFCIs) are required for all portable electric tools.

3.3.10 Utilities

Prior to the start of any intrusive work, the location of above-ground and underground utilities and other structures will be completed by the contractor/subcontractor responsible for completing construction activities.

3.3.11 Vehicular Traffic

Portions of site activities (load in and load out) will be conducted in the street so vehicular and pedestrian traffic will be present. Appropriate precautions to protect the on-site workers and civilians should be used including the use of cones and traffic vests as appropriate.

3.4 Biological Hazards

During the course of the project, there is a potential for workers to come into contact with biological hazards such as animals and insects. As the potential for exposure to blood borne pathogens during implementation of the IRMWP is anticipated to be low, a Blood Borne Pathogen Exposure Plan (BBPEP) is not required. A BBPEP will be prepared if site operation requires its implementation.

3.4.1 Animals

During site operations, animals such as dogs, cats, pigeons, mice, and rats may be encountered. Workers shall use discretion and avoid all contact

with animals. Bites and scratches from dogs and cats can be painful and if the animal is rabid, the potential for contracting rabies exists. Contact with rat and mice droppings may lead to contracting hantavirus. Inhalation of dried pigeon droppings may lead to psittacosis. Cryptococcosis and histoplasmosis are also diseases associated with exposure to dried bird droppings but these are less likely to occur in this occupational setting.

3.4.2 Insects

Insects, including bees, wasps, hornets, mosquitoes, spiders, and ticks may be present at the site. Some individuals may have a severe allergic reaction to an insect bite or sting that can result in a life threatening condition. In addition, mosquito bites may lead to St. Louis encephalitis or West Nile encephalitis.

3.4.3 Wound Care

A source of occupational exposure may occur when an employee gives First Aid and or CPR to an individual who had infectious blood. The occupational exposure occurs when there is the possibility for an employee's eyes, mucous membranes, non-intact skin (i.e., cut and abraded skin) to come into contact with potentially infectious materials from another employee. If an accident were to occur where First Aid would need to be administered, the person administering the First Aid will presume that any wounds and materials used are contaminated with BBP and should wear the appropriate PPE to prevent contact with these materials. Additionally, should the use of First Aid materials and or clothing that was potentially contaminated with BBP be encountered these materials should be properly containerized and transported to the nearest hospital for proper disposal.

3.5 Coronavirus

General Preventative Measures

Field personnel must follow general proper hygiene measures while in the field including:

- Avoid touching eyes, nose and mouth.
- Cover cough or sneeze with tissue, and throw in trash.
- Wash hands often with soap and water for 20 seconds after going to bathroom, before eating, after blowing nose, coughing or sneezing.
- Use hand sanitizer with at least 60% alcohol if soap and water are not available.
- Avoid physical contact with other people (e.g., no handshakes).
- Maintain a safe distance of at least 6 feet from other people (social distancing).
- Wear face coverings when around other worker to minimize spread of COVID-19. (May be required in certain states or locations.)

Construction Trailers

Employees should avoid use of shared construction trailers or where employees cannot maintain a safe distance (minimum 6 feet) from other workers. If trailer use is needed, areas such as desks, phones, chairs and other common areas, should be cleaned and disinfected before and after use. Protocols should be developed to minimize trailer use to essential personal, restrict use from any workers who are ill or showing symptoms of being ill, use if face coverings and ensure a safe distance of 6 feet can be established between workers.

Communication

Include Coronavirus topics and prevention topics in daily tailgate meetings to ensure Coronavirus awareness is communicated daily. Discussions can focus on general topics including: social distancing, prevention measures for field personnel, signs and symptoms and recent news on the Coronavirus. Site-specific topics should include minimizing face-to-face contact, disinfecting/sterilizing field equipment, use of PPE to reduce exposure, site security, use of face coverings and other potential exposure issues/concerns.

Sick/III Workers

No Langan employee is permitted to be onsite when ill and/or showing potential symptoms of the Coronavirus. Symptoms of the Coronavirus may appear 2-14 days after exposure and can range from mild to severe. The most common

symptoms include: fever, fatigue, dry cough, shortness of breath chills, repeated shaking with chills, muscle pain, headache, sore throat, or new loss of taste or smell. If an employee or subcontractor is observed being ill or exhibiting symptoms of Coronavirus, employees must immediately utilize their Stop Work Authority and contact their project manager to address the situation. If an employee observes another worker onsite exhibiting symptoms of Coronavirus, immediately utilize Stop Work Authority and notify their project manager and site construction manager or safety officer. Work should resume when the safety and health of Langan and subcontractors is adequately addressed.

3.6 Task Hazard Analysis

The tasks to be completed during the proposed site work activities, as summarized in Section 1.3, are listed in Table 3 with a Hazard Analysis for each task.

4.0 PERSONAL PROTECTIVE EQUIPMENT (PPE)

4.1 Levels of Protection

PPE must protect workers from the specific hazards they are likely to encounter on site. Selection of the appropriate PPE must take into consideration: (1) identification of the hazards or suspected hazards; (2) potential exposure routes; and, (3) the performance of the PPE construction (materials and seams) in providing a barrier to these hazards. Based on anticipated site conditions and the proposed work activities to be performed at the Site, Level D Protection will be used. The upgrading/downgrading of these levels of protection will be based on continuous air monitoring results as described in Section 5.0. The decision to modify standard PPE will be made by the HSO after conferring with the Langan Project Manager. The levels of protection are described below.

- **Level D Protection**

- a. Safety glasses with sideshields or chemical splash goggles
- b. Safety boots/shoes (toe-protected)
- c. Hard hat
- d. Long sleeve work shirt and work pants
- e. Nitrile gloves
- f. Hearing protection (as needed)
- g. Reflective traffic vest

- **Level D Protection (Modified)**
 - a. Safety glasses with sideshields or chemical splash goggles
 - b. Safety boots/shoes (toe-protected)
 - c. Disposable chemical-resistant boot covers
 - d. Coveralls (polycoated Tyvek or equivalent to be worn when contact with wet contaminated soil, groundwater, or non-aqueous phase liquids is anticipated)
 - e. Hard hat
 - f. Long sleeve work shirt and work pants
 - g. Nitrile gloves
 - h. Hearing protection (as needed)
 - i. Reflective traffic vest

- **Level C Protection**
 - a. Full face-piece, air-purifying, cartridge*-equipped, NIOSH-approved respirator [*combo cartridge P100/OV/CL/HC/SD/CD/HS (escape)]
 - b. Inner (latex) and outer (nitrile) chemical-resistant glove
 - c. Chemical-resistant safety boots/shoes (toe-protected)
 - d. Disposable chemical-resistant boot covers
 - e. Hard hat
 - f. Long sleeve work shirt and work pants
 - g. Coveralls (Tyvek or equivalent, poly-coated Tyvek will be worn when contact, or anticipated contact with wet contaminated soils, ground water, and/or non-aqueous phase liquids (NAPL) is anticipated)
 - h. Hearing protection (as needed)
 - i. Reflective traffic vest

The action levels used in determining the necessary levels of respiratory protection and upgrading to Level C are provided in Table 4. The written Respiratory Protection Program is maintained by the HSM. The monitoring procedures and equipment are outlined in Section 5.0.

4.2 Respirator Fit-Test

All Langan employees and subcontractors performing site work who could be exposed to hazardous substances at the work site are in possession of a full face-piece, air-purifying respirator and have been successfully quantitative fit-tested within the past year. Quantitative fit-test records are maintained by the HSM.

4.3 Respirator Cartridge Change-Out Schedule

Respiratory protection is required to be worn when certain action levels (Table 2) are reached. A respirator cartridge change-out schedule has been developed in order to comply with 29 CFR 1910.134. The respirator cartridge change-out schedule for this project is as follows:

- Cartridges shall be removed and disposed of at the end of each shift, when cartridges become wet or wearer experiences breakthrough, whichever occurs first.
- If the humidity exceeds 85%, then cartridges shall be removed and disposed of after 4 hours of use.

Respirators shall not be stored at the end of the shift with contaminated cartridges left on. Cartridges shall not be worn on the second day, no matter how short the time period was the previous day they were used.

5.0 AIR QUALITY MONITORING AND ACTIONS LEVELS

5.1 Monitoring During Site Operations

Atmospheric air monitoring results are used to provide data to determine when exclusion zones need to be established and when certain levels of personal protective equipment are required. For all instruments there are Site-specific action level criteria which are used in making field health and safety determinations. Other data, such as the visible presence of contamination or the steady state nature of air contaminant concentration, are also used in making field health and safety decisions. Therefore, the HSO may establish an exclusion zone or require a person to wear a respirator even though atmospheric air contaminant concentrations are below established CHASP action levels.

During site work involving disturbance of impacted materials, real time air monitoring will be conducted for volatile organic compounds (VOCs) and dust. A photoionization detector (PID) and/or flame ionization detector (FID) will be used to monitor concentrations of VOCs at personnel breathing-zone height. Dust monitoring will be accomplished with an aerosol monitor. Air monitoring will be the responsibility of the HSO or designee. Air monitoring will be conducted approximately every 30 minutes during ground intrusive activities in the AOC on the project site. All manufacturers' instructions for instrumentation and calibration will be available onsite.

Subcontractors' air monitoring plans must be equal or more stringent as the Langan plan.

An air monitoring calibration log is provided in Attachment D of this CHASP.

5.1.1 Volatile Organic Compounds

Monitoring with a PID, such as a MiniRAE 3000 (10.6v) or equivalent will occur during intrusive work outlined in the December 2020 IRM. Colorimetric Indicator Tubes for benzene may be used as backup for the PID, if measurements remain above background monitor every 2 hours. The HSO will monitor the employee breathing zone at least every 30 minutes, or whenever there is any indication that concentrations may have changed (odors, visible gases, etc.) since the last measurement. If VOC levels are observed above 5 ppm for longer than 5 minutes or if the site PPE is upgraded to Level C, the HSO will begin monitoring the site perimeter at a location downwind of the work zone every 30 minutes in addition to the employee breathing zone. Instrument action levels for monitored gases are provided in Table 4.

5.1.2 Dust

During invasive procedures which have the potential for creating airborne dust, such as excavation of dry soils, a real time airborne dust monitor such as a Mini-Ram should be used to monitor for air particulates. The HSO will monitor the employee breathing zone at least every 30 minutes, or whenever there is any indication that concentrations may have changed (appearance of visible dust) since the last measurement. Instrument action levels for dust monitoring are provided in Table 4.

5.2 Monitoring Equipment Calibration and Maintenance

Instrument calibration shall be documented and included in project the field book. All instruments shall be calibrated before each shift. Calibration checks may be used during the day to confirm instrument accuracy. Duplicate readings may be taken to confirm individual instrument response.

All instruments shall be operated in accordance with the manufacturers' specifications. Manufacturers' literature, including an operations manual for each piece of monitoring equipment will be maintained on site by the HSO for reference.

5.3 Determination of Background Levels

Background (BKD) levels for VOCs and dust will be established prior to intrusive activities within the AOC at an upwind location. A notation of BKD levels will be referenced in the daily monitoring log. BKD levels are a function of prevailing conditions. BKD levels will be taken in an appropriate upwind location as determined by the HSO.

Table 4 lists the instrument action levels.

6.0 COMMUNITY HEALTH AND SAFETY CONSIDERATIONS

Community air monitoring will be conducted in compliance with the NYSDOH Generic CAMP outlined below.

The CAMP will include real-time monitoring for VOCs and particulates at the downwind perimeter of each designated work area when ground-intrusive work is in progress. Continuous monitoring will be required for all ground-intrusive work. Ground-intrusive work includes, but is not limited to, soil/fill excavation and handling and utility trenching. Periodic monitoring for VOCs may be required during non-intrusive work such as the collection of soil samples. "Periodic" monitoring during sample collection might reasonably consist of taking a reading upon arrival at a sample location and taking a reading prior to leaving a sample location.

CAMP monitoring of total VOC levels will be conducted using PIDs, and monitoring for particulates will be conducted using particulate sensors equipped with filters that can detect airborne particulates less than 10 microns in diameter (PM10). Monitoring for particulates and odors will be conducted during ground-intrusive work by a field engineer,

scientist, or geologist under the supervision of the RE. The work zone is defined as the general area in which machinery is operating in support of remediation. A portable PID will be used to monitor the work zone and for periodic monitoring of total VOC levels during work such as soil sampling. The site perimeter will be visually monitored for fugitive dust emissions.

The following actions will be taken based on total VOC levels measured:

- If total VOC levels exceed 5 ppm above background for the 15-minute average at the perimeter, work will be temporarily halted and monitoring continued. If levels readily decrease (per instantaneous readings) below 5 ppm above background, work will resume with continued monitoring.
- If total VOC levels at the downwind perimeter of the work zone persist at levels in excess of 5 ppm above background but less than 25 ppm, work will be halted, the source of vapors identified, corrective actions taken to abate emissions, and monitoring continued. After these steps, work will resume provided that the total VOC level 200 feet downwind of the hot zone or half the distance to the nearest potential receptor or residential/commercial structure, whichever is less – but in no case less than 20 feet, is below 5 ppm above background for the 15-minute average.
- If the total VOC level is above 25 ppm at the perimeter of the hot zone, work will be shut down.

The following actions will be taken based on dust levels measured or visual dust observations:

- If the downwind particulate level is $100 \mu\text{g}/\text{m}^3$ greater than background (upwind perimeter) for the 15-minute period or if airborne dust is observed leaving the work area, then dust suppression must be employed. Work may continue with dust suppression techniques provided that downwind PM10 levels do not exceed $150 \mu\text{g}/\text{m}^3$ above the background level and provided that no visible dust is migrating from the work area.
- If, after implementation of dust suppression techniques, downwind PM10 levels are greater than $150 \mu\text{g}/\text{m}^3$ above the background level, work must be stopped and a re-evaluation of activities initiated. Work can resume provided that dust suppression measures and other controls are successful in reducing the downwind PM10 concentration to within $150 \mu\text{g}/\text{m}^3$ of the background level and in preventing visible dust migration.

Sustained concentrations of VOCs or PM10 will be reported to the NYSDEC and NYSDOH Project Managers and included in the daily report. In addition, a map showing the location of the downwind CAMP station will be included in the daily report.

7.0 WORK ZONES AND DECONTAMINATION

7.1 Site Control

Work zones are intended to control the potential spread of contamination throughout the site and to assure that only authorized individuals are permitted into potentially hazardous areas.

Any person working in an area where the potential for exposure to site contaminants exists will only be allowed access after providing the HSO with proper training and medical documentation.

Exclusion Zone (EZ) - All activities which may involve exposure to site contaminants, hazardous materials and/or conditions should be considered an EZ. Decontamination of field equipment will also be conducted in the Contaminant Reduction Zone (CRZ) which will be located on the perimeter of the EZ. The EZ and the CRZ will be clearly delineated by cones, tapes or other means. The HSO may establish more than one EZ where different levels of protection may be employed or different hazards exist. The size of the EZ shall be determined by the HSO allowing adequate space for the activity to be completed, field members and emergency equipment.

7.2 Contamination Control

7.2.1 Personnel Decontamination Station

Personal hygiene, coupled with diligent decontamination, will significantly reduce the potential for exposure.

7.2.2 Minimization of Contact with Contaminants

During completion of all site activities, personnel should attempt to minimize the chance of contact with contaminated materials. This involves a conscientious effort to keep "clean" during site activities. All personnel should minimize kneeling, splash generation, and other physical contact with contamination as PPE is intended to minimize accidental contact. This

may ultimately minimize the degree of decontamination required and the generation of waste materials from site operations.

Field procedures will be developed to control over spray and runoff and to ensure that unprotected personnel working nearby are not affected.

7.2.3 Personnel Decontamination Sequence

Decontamination will be performed by removing all PPE used in EZ and placing it in drums/trash cans at the CRZ. Baby wipes shall be available for wiping hands and face. Drums/trash cans will be labeled by the field crews in accordance with all local, state, and federal requirements. Management plans for contaminated PPE, tools and Investigative Derived Waste (i.e., soil cutting) are provided below.

7.2.4 Emergency Decontamination

If circumstances dictate that contaminated clothing cannot be readily removed, then remove gross contamination and wrap injured personnel with clean garments/blankets to avoid contaminating other personnel or transporting equipment. If the injured person can be moved, he/she will be decontaminated by site personnel as described above before emergency responders handle the victim. If the person cannot be moved because of the extent of the injury (a back or neck injury), provisions shall be made to ensure that emergency response personnel will be able to respond to the victim without being exposed to potentially hazardous atmospheric conditions. If the potential for inhalation hazards exist, such as with open excavation, this area will be covered with polyethylene sheeting to eliminate any potential inhalation hazards. All emergency personnel are to be immediately informed of the injured person's condition, potential contaminants, and provided with all pertinent data.

7.2.5 Hand-Held Equipment Decontamination

Hand-held equipment includes all monitoring instruments as stated earlier, samples, hand tools, and notebooks. The hand-held equipment is dropped at the first decontamination station to be decontaminated by one of the decontamination team members. These items must be decontaminated or discarded as waste prior to removal from the CRZ.

To aid in decontamination, monitoring instruments can be sealed in plastic bags or wrapped in polyethylene. This will also protect the instruments against contaminants. The instruments will be wiped clean using wipes or paper towels if contamination is visually evident. Sampling equipment, hand tools, etc. will be cleaned with non-phosphorous soap to remove any potentially contaminated soil, and rinsed with deionized water. All decontamination fluids will be containerized and stored on-site pending waste characterization sampling and appropriate off-site disposal.

7.2.6 Heavy Equipment Decontamination

All heavy equipment and vehicles arriving at the work site will be free from contamination from offsite sources. Any vehicles arriving to work that are suspected of being impacted will not be permitted on the work site. Potentially contaminated heavy equipment will not be permitted to leave the EZ unless it has been thoroughly decontaminated and visually inspected by the HSO or his designee.

7.3 Communications

The following communications equipment will be utilized as appropriate.

- Telephones - A cellular telephone will be located with the HSO for communication with the HSM and emergency support services/facilities.
- Hand Signals - Hand signals shall be used by field teams, along with the buddy system. The entire field team shall know them before operations commence and their use covered during site-specific training. Typical hand signals are the following:

<u>Signal</u>	<u>Meaning</u>
Hand gripping throat	Out of air, can't breathe
Grip on partner's wrist or placement of both hands around partner's waist	Leave area immediately, no debate
Hands on top of head	Need assistance
Thumbs up	Okay, I'm all right, I understand
Thumbs down	No, negative

8.0 MEDICAL SURVEILLANCE

All personnel who will be performing field work involving potential exposure to toxic and hazardous substances will be required to have passed an initial baseline medical examination, with annual follow-up medical exams thereafter, consistent with 29 CFR 1910.120(f). Medical evaluations will be performed by, or under the direction of, a physician board-certified in occupational medicine. Results of medical evaluations are maintained by the HSM.

9.0 EMERGENCY RESPONSE PLAN

This section establishes procedures and provides information for use during a project emergency. Emergencies happen unexpectedly and quickly, and require an immediate response; therefore, contingency planning and advanced training of staff is essential. Specific elements of emergency support procedures that are addressed in the following subsections include communications, local emergency support units, preparation for medical emergencies, first aid for injuries incurred on site, record keeping, and emergency site evacuation procedures. In case of emergency, in addition to 911 the Langan Incident/Injury Hotline (1-800-952-6426 or 973-560-4699) should be called as soon as possible.

9.1 Responsibilities

9.1.1 Health and Safety Officer (HSO)

The HSO is responsible for ensuring that all personnel are evacuated safely and that machinery and processes are shut down or stabilized in the event of a stop work order or evacuation. The HSO is responsible for ensuring the HSM are notified of all incidents, all injuries, near misses, fires, spills, releases or equipment damage. The HSO is required to immediately notify the HSM of any fatalities or catastrophes (three or more workers injured and hospitalized) so that the HSM can notify OSHA within the required time frame.

9.1.2 Emergency Coordinator

The HSO or their designated alternate will serve as the Emergency Coordinator. The Emergency Coordinator is responsible for ensuring that all personnel are evacuated safely and that machinery and processes are shut down or stabilized in the event of a stop work order or evacuation.

They are also responsible for ensuring the HSM are notified of all incidents, all injuries, near misses, fires, spills, releases or equipment damage. The Emergency Coordinator is required to immediately notify the HSM of any fatalities or catastrophes (three or more workers injured and hospitalized).

The Emergency Coordinator shall locate emergency phone numbers and identify hospital routes prior to *beginning* work on the sites. The Emergency Coordinator shall make necessary arrangements to be prepared for any emergencies that could occur.

The Emergency Coordinator is responsible for implementing the Emergency Response Plan.

9.1.3 Site Personnel

Project site personnel are responsible for knowing the Emergency Response Plan and the procedures contained herein. Personnel are expected to notify the Emergency Coordinator of situations that could constitute a site emergency. Project site personnel, including all subcontractors will be trained in the Emergency Response Plan.

9.2 Communications

Once an emergency situation has been stabilized or as soon as practically possible, the HSO will contact the Langan Incident/Injury Hotline (1-800-952-6426 or 973-560-4699) and Project Manager of identify any emergency situation.

9.3 Local Emergency Support Units

In order to be able to deal with any emergency that might occur during investigative activities at the site, Attachment E will be available in the field vehicles and provided to all personnel conducting work within the EZ.

Figure 2 shows the hospital route map. Outside emergency number 911 and local ambulance should be relied on for response to medical emergencies and transport to emergency rooms. Due to traffic congestion that is prevalent in the New York metropolitan area, alternate hospital routes will need to be considered. The Emergency Coordinator will determine the appropriate route based on time of day and traffic patterns. Changes in the referenced primary facilities shall be

documented with the CHASP Field Change Authorization Request Form (Attachment B).

The Emergency Phone Numbers listed are preliminary. Upon mobilization, the HSO shall verify all numbers and document the changes in the Site Logbook. Any changes shall also be documented with the CHASP Field Change Authorization Request Form.

Hospital route maps will be provided to all field personnel.

9.4 Pre-Emergency Planning

Langan will communicate directly with administrative personnel from the emergency room at the hospital in order to determine whether the hospital has the facilities and personnel needed to treat cases of trauma resulting from any of the contaminants expected to be found on the site. Instructions for finding the hospital will be posted conspicuously in the site office and in each site vehicle.

9.5 Emergency Medical Treatment

The procedures and rules in this CHASP are designed to prevent employee injury. However, should an injury occur, no matter how slight, it will be reported to the HSO on site immediately. First-aid equipment will be available on site at the following locations:

First Aid Kit:	Vehicles
Emergency Eye Wash:	Vehicles

During the site safety briefing, project personnel will be informed of the location of the first aid station(s) that has been set up. Unless they are in immediate danger, severely injured persons will not be moved until paramedics can attend to them. Some injuries, such as severe cuts and lacerations or burns, may require immediate treatment. Any first aid instructions that can be obtained from doctors or paramedics, before an emergency-response squad arrives at the site or before the injured person can be transported to the hospital, will be followed closely.

Personnel with current first aid and CPR certification will be identified.

Only in non-emergency situations will an injured person be transported to the hospital by means other than an ambulance.

Nearest hospital: NYP/Columbia University Irving Medical Center
630 West 168th Street
New York, NY 10032
(212) 305-6204
(directions from site to hospital found on Figure 2)

9.6 Non-Emergency Medical Treatment

In case of injury to personnel, which is not a medical emergency the employee will contact WorkCare at (1-888-449-7787). WorkCare provides access 24 hours / 7 days a week to experienced occupational health nurses and physicians who confer with employees at the onset of a work-related injury or illness. WorkCare will provide over the phone injury treatment or direct employees to medical treatment by third party provider, if appropriate.

9.7 Emergency Site Evacuation Routes and Procedures

All project personnel will be instructed on proper emergency response procedures and locations of emergency telephone numbers during the initial site safety meeting. If an emergency occurs as a result of implementation of the IRMWP, including but not limited to fire, explosion or significant release of toxic gas into the atmosphere, the Langan Project Manager will be verbally notified immediately. All heavy equipment will be shut down and all personnel will evacuate the work areas and assemble at the nearest intersection to be accounted for and to receive further instructions.

9.8 Fire Prevention and Protection

In the event of a fire or explosion, procedures will include immediately evacuating the site and notification of the Langan Project Manager. Portable fire extinguishers will be provided at the work zone. The extinguishers located in the various locations should also be identified prior to the start of work. No personnel will fight a fire beyond the stage where it can be put out with a portable extinguisher (incipient stage).

9.8.1 Fire Prevention

Fires will be prevented by adhering to the following precautions:

- Good housekeeping and storage of materials.
- Storage of flammable liquids and gases away from oxidizers.
- Shutting off engines to refuel.
- Grounding and bonding metal containers during transfer of flammable liquids.
- Use of UL approved flammable storage cans.
- Fire extinguishers rated at least 10 pounds ABC located on all heavy equipment, in all trailers and near all hot work activities.

The person responsible for the control of fuel source hazards and the maintenance of fire prevention and/or control equipment is the HSO.

9.9 Significant Vapor Release

Based on the proposed tasks, the potential for a significant vapor release is low. However, if a release occurs, the following steps will be taken:

- Move all personnel to an upwind location. All non-essential personnel shall evacuate.
- Upgrade to Level C Respiratory Protection.
- Downwind perimeter locations shall be monitored for volatile organics..
- If the release poses a potential threat to human health or the environment in the community, the Emergency Coordinator shall notify the Langan Project Manager.
- Local emergency response coordinators will be notified.

9.10 Overt Chemical Exposure

The following are standard procedures to treat chemical exposures. Other, specific procedures detailed on the Material Safety Data Sheet (MSDS) will be followed, when necessary.

SKIN AND EYE: Use copious amounts of soap and water from eye-wash kits and portable hand wash stations.

CONTACT: Wash/rinse affected areas thoroughly, then provide appropriate medical attention. Skin shall also be rinsed for 15 minutes if contact with caustics, acids or hydrogen peroxide occurs. Affected items of clothing shall also be removed from contact with skin.

Providing wash water and soap will be the responsibility of each individual contractor or subcontractor on-site.

9.11 Decontamination During Medical Emergencies

If emergency life-saving first aid and/or medical treatment is required, normal decontamination procedures may need to be abbreviated or omitted. The HSO or designee will accompany contaminated victims to the medical facility to advise on matters involving decontamination when necessary. The outer garments can be removed if they do not cause delays, interfere with treatment or aggravate the problem. Respiratory equipment must always be removed. Protective clothing can be cut away. If the outer contaminated garments cannot be safely removed on site, a plastic barrier placed between the injured individual and clean surfaces should be used to help prevent contamination of the inside of ambulances and/or medical personnel. Outer garments may then be removed at the medical facility. No attempt will be made to wash or rinse the victim if his/her injuries are life threatening, unless it is known that the individual has been contaminated with an extremely toxic or corrosive material which could also cause severe injury or loss of life to emergency response personnel. For minor medical problems or injuries, the normal decontamination procedures will be followed.

9.12 Incident Reporting

Once first aid and/or emergency response needs have been met, the following parties are to be contacted:

- WorkCare (1-888-449-7787)
- Langan Incident/Injury Report Hotline (973-560-4699)
- Langan Project Manager, Amanda Forsburg (973-560-4900) or Steve Ciambuschini (973-560-4900)
- Langan Health and Safety Manager, Tony Moffa (215-491-6500)
- The employer of any injured worker who is not a Langan employee

For emergencies involving personal injury and/or exposure including near-misses, the HSO or designee will complete and submit an Incident Report form (Attachment F) within 24 hours. If the employee involved is not a Langan employee, his employer shall receive a copy of the report.

9.13 Adverse Weather Conditions

In the event of adverse weather conditions, the HSO will determine if work will continue without potentially risking the safety of all field workers. Some of the items to be considered prior to determining if work should continue are:

- Potential for heat stress and heat-related injuries.
- Potential for cold stress and cold-related injuries.
- Treacherous weather-related working conditions (hail, rain, snow, ice, high winds).
- Limited visibility (fog).
- Potential for electrical storms.
- Earthquakes.
- Other major incidents.

Site activities will be limited to daylight hours, or when suitable artificial light is provided, and acceptable weather conditions prevail. The HSO will determine the need to cease field operations or observe daily weather reports and evacuate, if necessary, in case of severe inclement weather conditions.

9.14 Spill Control and Response

All small spills/environmental releases shall be contained as close to the source as possible. Whenever possible, the MSDS will be consulted to assist in determining proper waste characterization and the best means of containment and cleanup. For small spills, sorbent materials such as sand, sawdust or commercial sorbents should be placed directly on the substance to contain the spill and aid recovery. Any acid spills should be diluted or neutralized carefully prior to attempting recovery. Berms of earthen or sorbent materials can be used to contain the leading edge of the spills. All spill containment materials will be

properly disposed. An exclusion zone of 50 to 100 feet around the spill area should be established depending on the size of the spill.

All contractor vehicles shall have spill kits on them with enough material to contain and absorb the worst-case spill from that vehicle. All vehicles and equipment shall be inspected prior to be admitted on site. Any vehicle or piece of equipment that develops a leak will be taken out of service and removed from the job site.

The following seven steps shall be taken by the Emergency Coordinator:

1. Determine the nature, identity and amounts of major spills.
2. Make sure all unnecessary persons are removed from the spill area.
3. Notify the HSO immediately.
4. Use proper PPE in consultation with the HSO.
5. If a flammable liquid, gas or vapor is involved, remove all ignition sources and use non-sparking and/or explosion-proof equipment to contain or clean up the spill (diesel-only vehicles, air-operated pumps, etc.)
6. If possible, try to stop the leak with appropriate material.
7. Remove all surrounding materials that can react or compound with the spill.

In addition to the spill control and response procedures described in this CHASP, Langan personnel will coordinate with the designated project manager relative to spill response and control actions. Notification to the Project Manager must be immediate and, to the extent possible, include the following information:

- Time and location of the spill.
- Type and nature of the material spilled.
- Amount spilled.
- Whether the spill has affected or has a potential to affect a waterway or sewer.
- A brief description of affected areas/equipment.
- Whether the spill has been contained.
- Expected time of cleanup completion. If spill cleanup cannot be handled by Langan's on-site personnel alone, such fact must be conveyed to the Project Manager immediately.

Langan shall not make any notification of spills to outside agencies. The client will notify regulatory agencies as per their reporting procedures.

9.15 Emergency Equipment

The following minimum emergency equipment shall be kept and maintained on site:

- Industrial first aid kit.
- Fire extinguishers (one per site).

9.16 Restoration and Salvage

After an emergency, prompt restoration of utilities, fire protection equipment, medical supplies and other equipment will reduce the possibility of further losses. Some of the items that may need to be addressed are:

- Refilling fire extinguishers.
- Refilling medical supplies.
- Recharging eyewashes and/or showers.
- Replenishing spill control supplies.

10.0 TRAINING

10.1 General Health and Safety Training

Completion of an initial 40-hour Hazardous Waste Operations and Emergency Response (HAZWOPER) training program (or its equivalent) as detailed in OSHA's 29 CFR 1910.120(e) is required for all employees who will perform work in areas where the potential for a toxic exposure exists. Annual 8-hour refresher training is also required to maintain competencies to ensure a safe work environment.

10.2 Site-Specific Training

Prior to commencement of site activities, all field personnel assigned to the project will have completed training that will specifically address the activities, procedures, monitoring, and equipment used in the site operations. It will include a documented verbal review of the entire CHASP and all the provisions within the

CHASP document. Should any new employees arrive on-site, they will also be given a documented full CHASP review – or one that address the appropriate tasks that remain at the time of the new employee’s arrival.

10.3 Onsite Safety Briefings

Project personnel and visitors will participate in documented daily on-site health and safety briefings (“Tailgate Talks”) led by the HSO to assist site personnel in safely conducting their work activities. The briefings will include information on operations to be conducted that shift, changes in work practices or changes in the site's environmental conditions, as well as periodic reinforcement of previously discussed topics. The briefings will also provide a forum to facilitate conformance with safety requirements and to identify performance deficiencies related to safety during daily activities or as a result of safety inspections. The meetings will also be an opportunity for the work crews to be updated on monitoring results. Prior to starting any new activity, a training session will be held for crew members involved in the activity. The Safety Briefing form (Attachment A) can be used to facilitate this effort.

10.4 Hazard Communication

All material brought on-site will be in the appropriate containers and will be properly labeled. The SDS for unleaded gasoline, diesel fuel, and hydraulic fluid are attached. Langan’s written Hazard Communication program, in compliance with 29 CFR 1910.1200, is maintained by the HSM.

11.0 RECORDKEEPING

The following is a summary of required health and safety logs, reports and recordkeeping.

11.1 Field Change Authorization Request

A field change authorization request is to be completed for requesting a change to this CHASP (Attachment B). Any changes to the work to be performed that is not included in the CHASP will require an Addendum that is approved by the Langan Project Manager and Langan HSM to be prepared. Approved changes will be reviewed with all field personnel at a safety briefing.

11.2 Medical and Training Records

Copies or verification of training (40-hour, 8-hour, supervisor, site-specific training, documentation of three-day OJT, and respirator fit-test records) and medical clearance for Site work and respirator use will be maintained in the office and available upon request. Records for all subcontractor employees must also be available upon request. All employee medical records will be maintained by the HSM.

11.3 Onsite Log

A log of personnel on site each day will be kept by the HSO or designee.

11.4 Daily Safety Meetings (“Tailgate Talks”)

Completed Safety Briefing forms will be maintained by the HSO.

11.5 Exposure Records

All personal monitoring results, laboratory reports, calculations and air sampling data sheets are part of an employee exposure record. These records will be maintained by the HSO during site work. At the end of the project they will be maintained according to 29 CFR 1910.1020.

11.6 Hazard Communication Program/MSDS

Material Safety Data Sheets (MSDS) have been obtained for applicable substances and are included in this CHASP (Attachment G). Langan’s written Hazard Communication program, in compliance with 29 CFR 1910.1200, is maintained by the HSM in Parsippany, New Jersey.

11.7 Documentation

Employees are required to contact WorkCare at (1-888-449-7787) to document incidents/injuries which are not medical emergencies. Immediately following an incident or near miss, unless emergency medical treatment is required, either the employee or a coworker must contact the Langan Incident/Injury Hotline at (973-560-4699) and the client representative to report the incident or near miss. A written report must be completed and submitted to the client representative within 24 hours of the incident. For emergencies involving personnel injury and/or

exposure, employee will complete and submit the Langan Incident/Injury Report to the Langan Corporate Health and Safety Manager as soon as possible following the incident. Accidents will be investigated in-depth to identify all causes and to recommend hazard control measures.

12.0 FIELD PERSONNEL REVIEW

This form serves as documentation that field personnel have been verbally given a full CHASP review by Langan personnel, and understand the provisions of this EHS Plan. It is maintained on site by the HSO as a project record.

Each field team member shall sign this section after Site-specific training is completed and before being permitted to work onsite.

<i>Name (Print and Sign)</i>	<i>Company</i>	<i>Date</i>

TABLES

TABLE 1
SUSPECTED CONTAMINANTS OF CONCERN
280 WEST 155TH STREET
NEW YORK, NEW YORK

Contaminant Of Concern	Affected Media
VOLATILES	
Acetone	Soil
Tert-Butyl Methyl Ether	Groundwater
Tetrachloroethene (PCE)	Soil Vapor
Total Volatiles	Soil / Soil Vapor
SEMI-VOLATILES	
Common Historic Fill Contaminants:	
3 & 4 Methylphenol (m&p Cresol)	Soil
Benzo(a)anthracene	Soil / Groundwater
Benzo(b)flouranthene	Soil / Groundwater
Benzo(k)flouranthene	Soil / Groundwater
Benzo(a)pyrene	Soil / Groundwater
Chrysene	Soil / Groundwater
Dibenzo(a,h)anthracene	Soil
Indeno (1,2,3-cd) pyrene	Soil / Groundwater
Fluoranthene	Soil
Fluorene	Soil
Phenanthrene	Soil
Phenol	Soil
Pyrene	Soil
Naphthalene	Soil
Acenaphthene	Soil
Anthracene	Soil
Dibenzofuran	Soil
PESTICIDES	
p,p'-DDE	Soil
p,p'-DDT	Soil
POLYCHLORINATED BIPHENYLS	
Total Aroclor	Soil

**TABLE 1
SUSPECTED CONTAMINANTS OF CONCERN
280 WEST 155TH STREET
NEW YORK, NEW YORK**

METALS	
Lead	Soil / Groundwater
Antimony	Groundwater
Arsenic	Soil
Barium	Soil
Cadmium	Soil
Chromium	Soil
Hexavalent Chromium	Soil
Iron	Groundwater
Magnesium	Groundwater
Manganese	Groundwater
Mercury	Soil / Groundwater
Copper	Soil
Nickel	Soil
Selenium	Soil
Silver	Soil
Sodium	Groundwater
Zinc	Soil

\\langan.com\data\PAR\data\1\100765102\Project Data\Discipline\Environmental\Reports\2020-09 - IRMWP\Appendix B - CHASP\Tables\HASP TABLE 1 - Contaminants of Concern.doc

TABLE 2
SELECTED POTENTIAL CHEMICAL EXPOSURE LIMITS AND HEALTH EFFECTS
280 WEST 155TH STREET
NEW YORK, NEW YORK

Chemical	Permissible Exposure Limit	IDLH Limit	Exposure Routes	Exposure Symptoms
Acetone	1,000 ppm	250 ppm	Inhalation, Ingestion, Skin and/or Eye Contact	Irritation eyes, nose, throat; headache, dizziness, central nervous system depression; dermatitis
Tetrachloroethene (PCE)	100 ppm	150 ppm	Inhalation, Ingestion, Skin and/or Eye Contact	Irritation eyes, skin, nose, throat, respiratory system; nausea; flush face, neck; dizziness, incoordination; headache, drowsiness; skin erythema (skin redness); liver damage; [potential occupational carcinogen]
Total Volatile Organics	15 ppm	150 ppm	Inhalation, Skin Absorption, Ingestion	Irritation eyes, skin, nose, throat, respiratory system; nausea; flush face, neck; dizziness, incoordination; headache, drowsiness; skin erythema (skin redness); liver damage; [potential occupational carcinogen]
3 & 4 Methylphenol (m&p Cresol)	2.3 ppm	250 ppm	inhalation, skin absorption, ingestion, skin and/or eye contact	irritation eyes, skin, mucous membrane; central nervous system effects: confusion, depression, resp failure; dyspnea (breathing difficulty), irreg rapid resp, weak pulse; eye, skin burns; dermatitis; lung, liver, kidney, pancreas damage
Benzo(a)anthracene	0.2 mg/m ³	80 mg/m ³	Inhalation, Skin Absorption, Ingestion	Irritate eyes, skin, upper respiratory system, cough
Benzo(b)fluoranthene	0.2 mg/m ³	80 mg/m ³	Inhalation, Skin Absorption, Ingestion	Irritate eyes, skin, upper respiratory system, cough
Benzo(k)fluoranthene	0.2 mg/m ³	80 mg/m ³	Inhalation, Skin Absorption, Ingestion	Irritate eyes, skin, upper respiratory system, cough

TABLE 2
SELECTED POTENTIAL CHEMICAL EXPOSURE LIMITS AND HEALTH EFFECTS
280 WEST 155TH STREET
NEW YORK, NEW YORK

Chemical	Permissible Exposure Limit	IDLH Limit	Exposure Routes	Exposure Symptoms
Benzo(a)pyrene	0.2 mg/m ³	80 mg/m ³	Inhalation, Skin Absorption, Ingestion	Irritate eyes, skin, upper respiratory system, cough
Chrysene	0.2 mg/m ³	80 mg/m ³	Inhalation, Skin Absorption, Ingestion	Irritate eyes, skin, upper respiratory system, cough
Dibenzo(a,h)anthracene	0.2 mg/m ³	80 mg/m ³	Inhalation, Skin Absorption, Ingestion	Irritate eyes, skin, upper respiratory system, cough
Flouranthene	0.2 mg/m ³	80 mg/m ³	Inhalation, Skin Absorption, Ingestion	Irritate eyes, skin, upper respiratory system, cough
Indeno (1,2,3-cd) pyrene	0.2 mg/m ³	80 mg/m ³	Inhalation, Skin Absorption, Ingestion	Irritate eyes, skin, upper respiratory system, cough
Phenol	5 ppm	250 ppm	inhalation, skin absorption, ingestion, skin and/or eye contact	irritation eyes, nose, throat; anorexia, weight loss; lassitude (weakness, exhaustion), muscle ache, pain; dark urine; cyanosis; liver, kidney damage; skin burns; dermatitis; ochronosis; tremor, convulsions, twitching
Pyrene	0.2 mg/m ³	80 mg/m ³	Inhalation, Skin Absorption, Ingestion	Irritate eyes, skin, upper respiratory system, cough
Naphthalene	10ppm / 50mg/m ³	250ppm	Inhalation, Ingestion	Headache; dizziness, drowsiness, nausea, vomiting
Acenaphthene	0.2 mg/m ³	NA	Inhalation, Ingestion, Skin and/or Eye Contact	Irritation eyes, skin, upper respiratory system
Dibenzofuran	NA	NA	Inhalation, Ingestion, Skin and/or Eye Contact	NA

TABLE 2
SELECTED POTENTIAL CHEMICAL EXPOSURE LIMITS AND HEALTH EFFECTS
280 WEST 155TH STREET
NEW YORK, NEW YORK

Chemical	Permissible Exposure Limit	IDLH Limit	Exposure Routes	Exposure Symptoms
Lead	0.05 mg/mg3	100 mg/mg3	Inhalation, Ingestion, Skin and/or Eye Contact	Lassitude (weakness, exhaustion), insomnia; facial pallor; anorexia, weight loss, malnutrition; constipation, abdominal pain, colic; anemia; gingival lead line; tremor; paralysis wrist, ankles; encephalopathy; kidney disease; irritation eyes; hypertension
Antimony	0.5 mg/m3	50 mg/m3	inhalation, ingestion, skin and/or eye contact	irritation eyes, skin, nose, throat, mouth; cough; dizziness; headache; nausea, vomiting, diarrhea; stomach cramps; insomnia; anorexia; unable to smell properly
Arsenic	0.010 mg/m3	5 mg/m3	Inhalation, Ingestion, Skin Absorption, Skin and/or Eye Contact	Ulceration of nasal septum, dermatitis, gastrointestinal disturbances, peripheral neuropathy, resp irritation, hyperpigmentation of skin, [potential occupational carcinogen]
Barium	0.5 mg/m3	50 mg/m3	inhalation, ingestion, skin and/or eye contact	irritation eyes, skin, upper respiratory system; skin burns; gastroenteritis; muscle spasm; slow pulse, extrasystoles; hypokalemia

TABLE 2
SELECTED POTENTIAL CHEMICAL EXPOSURE LIMITS AND HEALTH EFFECTS
280 WEST 155TH STREET
NEW YORK, NEW YORK

Chemical	Permissible Exposure Limit	IDLH Limit	Exposure Routes	Exposure Symptoms
Cadmium (dust)	0.005 mg/m ³	9 mg/m ³	inhalation, ingestion	pulmonary edema, dyspnea (breathing difficulty), cough, chest tightness, substernal (occurring beneath the sternum) pain; headache; chills, muscle aches; nausea, vomiting, diarrhea; anosmia (loss of the sense of smell), emphysema, proteinuria, mild anemia; [potential occupational carcinogen]
Hexavalent Chromium	5 mg/m ³	250 mg/m ³	Inhalation, Ingestion, Skin and/or Eye Contact	Irritation eyes, skin; lung fibrosis (histologic)
Total Chromium	5 mg/m ³	250 mg/m ³	Inhalation, Ingestion, Skin and/or Eye Contact	Irritation eyes, skin; lung fibrosis (histologic)
Copper	1 mg/m ³	100 mg/m ³	Inhalation, Ingestion, Skin and/or Eye Contact	Irritation eyes, respiratory system; cough, dyspnea (breathing difficulty), wheezing; [potential occupational carcinogen]
Iron*	5 mg/m ³	2,500 mg/m ³	inhalation	Benign pneumoconiosis with X-ray shadows indistinguishable from fibrotic pneumoconiosis (siderosis)
Manganese*	5 mg/m ³	500 mg/m ³	inhalation, ingestion	Asthenia, insomnia, mental confusion; metal fume fever: dry throat, cough, chest tightness, dyspnea (breathing difficulty), rales, flu-like fever; low-back pain; vomiting; malaise (vague feeling of discomfort); lassitude (weakness, exhaustion); kidney damage

TABLE 2
SELECTED POTENTIAL CHEMICAL EXPOSURE LIMITS AND HEALTH EFFECTS
280 WEST 155TH STREET
NEW YORK, NEW YORK

Chemical	Permissible Exposure Limit	IDLH Limit	Exposure Routes	Exposure Symptoms
Mercury	0.1 mg/m ³	10 mg/m ³	Inhalation, Ingestion, Skin Absorption, Skin and/or Eye Contact	Irritation eyes, skin; cough, chest pain, dyspnea (breathing difficulty), bronchitis, pneumonitis; tremor, insomnia, irritability, indecision, headache, lassitude (weakness, exhaustion); stomatitis, salivation; gastrointestinal disturbance, anorexia, weight loss; proteinuria
Nickel	1 mg/m ³	10 mg/m ³	Inhalation, Skin Absorption, Ingestion, skin and/or eye contact	Irritation eyes, skin; cough, chest pain, dyspnea (breathing difficulty), bronchitis, pneumonitis; tremor, insomnia, irritability, indecision, headache, lassitude (weakness, exhaustion); stomatitis, salivation; gastrointestinal disturbance, anorexia, weight loss; proteinuria
Selenium	0.2 mg/m ³	1 mg/m ³	inhalation, ingestion, skin and/or eye contact	irritation eyes, skin, nose, throat; visual disturbance; headache; chills, fever; dyspnea (breathing difficulty), bronchitis; metallic taste, garlic breath, gastrointestinal disturbance; dermatitis; eye, skin burns; In Animals: anemia; liver necrosis, cirrhosis; kidney, spleen damage
Silver	0.01 mg/m ³	10 mg/m ³	inhalation, ingestion, skin and/or eye contact	Blue-gray eyes, nasal septum, throat, skin; irritation, ulceration skin; gastrointestinal disturbance
Sodium*	---	---	Inhalation	Irritate the eyes, nose, throat, skin, lungs; headache; nausea; vomiting; diarrhea; abdominal pain

TABLE 2
SELECTED POTENTIAL CHEMICAL EXPOSURE LIMITS AND HEALTH EFFECTS
280 WEST 155TH STREET
NEW YORK, NEW YORK

Chemical	Permissible Exposure Limit	IDLH Limit	Exposure Routes	Exposure Symptoms
Zinc	5 mg/m ³	5,000 mg/m ³	inhalation	Chills, muscle ache, nausea, fever, dry throat, cough; lassitude (weakness, exhaustion); metallic taste; headache; blurred vision; low back pain; vomiting; malaise (vague feeling of discomfort); chest tightness; dyspnea (breathing difficulty), rales, decreased pulmonary function
p,p'-DDE	NA	NA	Inhalation, Skin Absorption, Ingestion, skin and/or eye contact	Irritation eye, skin, upper respiratory tract; [carcinogenic]
p,p'-DDT	1.0 mg/m ³	500 mg/m ³	Inhalation, Skin Absorption, Ingestion, skin and/or eye contact	Irritation eyes, skin; paresthesia tongue, lips, face; tremor; anxiety, dizziness, confusion, malaise (vague feeling of discomfort), headache, lassitude (weakness, exhaustion); convulsions; paresis hands; vomiting; [potential occupational carcinogen]
Total Aroclor	0.5 mg/m ³	5 mg/m ³	Inhalation, Skin Absorption, Ingestion, skin and/or eye contact	Irritation eyes, chloracne; liver damage; reproductive effects; [potential occupational carcinogen]

--- No exposure limits listed in the NIOSH Pocket Guide to Chemical Hazards dated November 2010

**TABLE 3
HAZARD ANALYSIS
280 WEST 155TH STREET
NEW YORK, NEW YORK**

Task	Potential Risk	Description	Control Measure
1, 2, 3, 4, 5, 6	Lifting equipment	Improper lifting/carrying of equipment and materials	Follow safe lifting and general material handling
1, 2, 3, 4, 5, 6	Noise	Loud sounds caused by the machines during drilling, or excavation	Wear proper PPE (hearing protection)
1, 2, 3, 4, 5, 6	Working near heavy machinery	Close proximity to drill rig and/or construction equipment	Be aware of surroundings, wear safety vest and hard hat
1, 2, 3, 4, 5, 6	Slips, trips, and falls	Any number of injuries from slips, trips, and falls in carrying out these tasks	Good housekeeping at site, constant awareness and focus on the task
1, 2, 3, 4, 5, 6	Inhalation of Dust	Breathing in visible dust from earthwork using drills or excavators	Wear proper PPE, monitor air for dust concentrations, use dust suppression techniques
1, 2, 3, 4, 5, 6	Inhalation of Volatiles	Breathing in volatiles from earthwork using drills or excavators causing dust	Wear proper PPE, monitor air for volatile concentrations, use dust suppression techniques
1, 2, 3, 5, 6	Utilities	Hitting utility lines during drilling and or excavating	Use proper mark out of underground utilities before beginning earthwork
1, 2, 3, 4, 5, 6	Skin contact with contaminated material	Material falls on skin; gets in eye	Wear proper PPE; follow safe work practices
1, 2, 3, 4, 5	Ingestion of contaminated material	Material falls on skin; gets into mouth	Wear proper PPE; follow safe work practices
1, 2, 3, 4, 5, 6	Skin and eye contact with contaminated material	Material falls on skin; gets in eye	Wear proper PPE; follow safe work practices
1, 2, 3, 4, 5, 6	Heat Stress	Stress or exhaustion related to high temperatures	Hydrate and rest as needed
1, 2, 3, 4, 5, 6	Cold Stress	Stress or exhaustion related to low temperatures; hypothermia	Wear proper PPE; follow safe work practices
1, 2, 3, 4, 5, 6	Bites and stings	Bee stings, ticks, snake bites	Wear proper PPE, be watchful, follow safe work practices
1, 2, 3, 4, 5, 6	Lacerations and abrasions	Many opportunities working with hand tools	Inspect equipment being used for sharp edges, wear proper PPE; follow safe work practices

\\langan.com\data\PAR\data\1\100765102\Project Data\Discipline\Environmental\Reports\2020-12 - IRMWPA\Appendix A - CHASPTables\HASP TABLE 3 - Hazard Analysis.doc

**TABLE 4
INSTRUMENTATION ACTION LEVELS
280 WEST 155TH STREET
NEW YORK, NEW YORK**

Instrument	Action Level	Level of Protection / Action Required
PID	Background to 5 ppm	Level D/No respirator; no further action required
	> 5 ppm for > 5 minutes	<ol style="list-style-type: none"> 1. Temporarily discontinue all activities and evaluate potential causes of the excessive readings. If these levels persist and cannot be mitigated (i.e., by slowing drilling or excavation activities), contact HSO to review conditions and determine source and appropriate response action. 2. If PID readings remain above 5 ppm, temporarily discontinue work and upgrade to Level C protection. 3. If sustained PID readings fall below 1 ppm, downgrading to Level D protection may be permitted
	> 5 ppm but < 150 ppm for > 5 minutes	Level C/ <ol style="list-style-type: none"> 1. Discontinue all work; all workers shall move to an area upwind of the jobsite. 2. Evaluate potential causes of the excessive readings and allow work area to vent until VOC concentrations fall below 5 ppm. 3. Level C protection will continue to be used until PID readings fall below 1 ppm
	> 30 ppm (steady state condition) within AOC zone	Stop Work / Suppress Emissions / Evacuate and re-evaluate.
	> 150 ppm	Evacuate the work area

Total Dust Aerosol Monitor	> 0.100 mg/m ³ above BKD (steady state condition) at perimeter of AOC zone for 15-minutes or visible dust.	Stop Work / Implement dust control / Continue dust monitoring if dust levels are less than 150 mg/m ³
	< 0.150 mg/m ³ above BKD (following dust suppression measures)	Stop Work / implement dust control, continue work once levels are <150 mg/m ³
	>5 mg/m ³	Level C

Notes:

1. 1 ppm level based on OSHA Permissible Exposure Limit (PEL) for benzene.
2. 5 ppm level based on OSHA Short Term Exposure Limit (STEL) maximum exposure for vinyl chloride for any 15 minute period.
3. 150 ppm level based on NIOSH Immediately Dangerous to Life and Health (IDLH) for tetrachloroethylene

**TABLE 5
PERSONAL PROTECTIVE EQUIPMENT
280 WEST 155TH STREET
NEW YORK, NEW YORK**

Respiratory Protection:

Level D:	No respirator required.
Level C:	Half-face, Air Purifying Respirator (APR) with combination HEPA (dusts, fumes, aerosols) and organic vapor cartridges. The respirator will be NIOSH-approved.
Level C - supplemental by task	Fullface, Air Purifying Respirator (APR) with combination HEPA (dusts, fumes, aerosols), acid gas, organic vapor cartridges. The respirator will be NIOSH-approved.

Personal Protective Clothing:

Level D:	Hard-hat, traffic vest (if working on or adjacent to the roadway), long sleeve work shirt & work pants of natural fibers, safety glasses or goggles, steel-toed boots, hearing protection (if needed), nitril inner gloves and leather outer gloves.
Level D - supplemental PPE by task	Tyvek disposal suit
Level C:	Chemically resistant outer boots and Chemical resistant Tyvek disposal suite.

FIGURES



LANGAN
 300 Kimball Drive
 Parsippany, NJ 07054
 T: 973.560.4900 F: 973.560.4901 www.langan.com

Langan Engineering & Environmental Services, Inc.
 Langan Engineering, Environmental, Surveying,
 Landscape Architecture and Geology, D.P.C.
 Langan International LLC
 Collectively known as Langan

NJ CERTIFICATE OF AUTHORIZATION No. 24GA27996400

Project
280 WEST 155TH STREET
 BLOCK No. 2040, LOT No. 48
 NEW YORK
 MANHATTAN NEW YORK

Drawing Title
**SITE LOCATION
 MAP**

Project No.
 100765102
 Date
 11/18/2020
 Scale
 1" = 2,000'
 Drawn By
 IHB

Figure
1



Emergency Route to New York Presbyterian Hospital (P# +12123052500)

- 1 Start travelling northwest and turn right onto Frederick Douglas Blvd.
- 2 Take Willie Mays Dr. to Adam Clayton Powell Jr. Blvd
- 3 Take W 155th to Edgecombe Ave.
- 4 Continue onto Amsterdam Ave.
- 5 Turn right onto Amsterdam Abve.
- 6 Turn left onto W 168th St.

MAP REFERENCE: Google Maps

LANGAN

Project		280 W 155th Street EMERGENCY HOSPITAL ROUTE MAP	
Brooklyn		New York	
Project	DATE	SCALE	FIGURE NO.
100765102	12/1/2929	See Scale Bar	2

ATTACHMENT A

Health and Safety Briefing Statement

ATTACHMENT A

HEALTH AND SAFETY BRIEFING STATEMENT

The following personnel were present at a pre-job safety briefing conducted at _____(time) on _____ (date) at _____(location), and have read this Health and Safety Plan for the above Site and are familiar with its provisions:

Name	Signature
_____	_____
_____	_____
_____	_____
_____	_____
_____	_____
_____	_____
_____	_____
_____	_____
_____	_____
_____	_____

- Fully charged ABC class fire extinguisher available on Site? _____
- Fully stocked First Aid Kit available on Site? _____
- All project personnel advised of location of nearest phone? _____
- All project personnel advised of location of designated medical facility? _____

Name of Field Team Leader or Site Safety Officer

Signature

Date

ATTACHMENT B

Field Procedures Change Authorization Form

ATTACHMENT B

FIELD PROCEDURES CHANGE AUTHORIZATION FORM

Section to be changed: _____

Duration of Authorization Requested

Date: _____

_____ Today only

_____ Duration of Task

_____ Other _____

Description of Procedures Modification:

Justification:

Person Requesting Change

Verbal Authorization Received From:

Name

Name

Time

Title

Title

Signature

Approvals:

ATTACHMENT C

Unsafe Conditions and Practices Form

ATTACHMENT C
UNSAFE CONDITIONS AND PRACTICES FORM

DESCRIPTION OF CIRCUMSTANCES REGARDING UNSAFE CONDITION OR PRACTICE:

IS THIS CONDITION EXISTING OR POTENTIAL? _____

REPORTED TO: _____

REPORTED BY: _____

DATE REPORTED: _____

COMMENTS: _____

ATTACHMENT D

Calibration Log

ATTACHMENT D

PROJECT: _____

DATE: _____

CALIBRATION LOG

Time	Inst Type	Inst #	Media	Initial Reading	Span #	Calib Reading	Performed By:

ATTACHMENT E

Emergency Notification Numbers

ATTACHMENT E
EMERGENCY NOTIFICATION NUMBERS

The following list provides names and telephone numbers for emergency contact personnel.

ORGANIZATION	CONTACT	TELEPHONE
New York City Police		9 1 1
New York City Fire		9 1 1
NYP/Columbia University Irving Medical Center		212-305-6204
Langan Incident/Injury Hotline		973-560-4699
Langan Project Manager	Amanda Forsburg	201-615-9726
CHEMTREC	(US) (worldwide)	800-262-8200 703-741-5500
TSCA HOTLINE		202-554-1404
RCRA HOTLINE		800-424-9346
CDC	(regional poison control)	800-232-4636 800-222-1222
BUREAU OF ALCOHOL, TOBACCO & FIREARMS	(local)	800-800-3855 202-648-7777
NATIONAL RESPONSE CENTER		800-424-8802
PESTICIDE INFORMATION SERVICE		800-858-7378
BUREAU OF EXPLOSIVES, A.A. RAILWAYS	(Support Services)	202-639-2265 719-584-7151
FEDERAL EXPRESS - HAZARDOUS MATERIAL INFO		800-463-3339 *call and say 'Hazardous Materials'

ATTACHMENT F

Accident / Incident Report Form

ATTACHMENT F

INCIDENT REPORT

**LANGAN EMPLOYEE EXPOSURE/INJURY INCIDENT REPORT
(Submit a Separate Report for Each Employee and/or Incident)**

Date: _____

Employee's Name: _____ Employee No: _____

Sex: M _____ F _____ Age: _____

Region: _____ Location: _____

Project: _____ Project No: _____

Incident: _____

Type: Possible Exposure _____ Exposure _____ Physical Injury _____

Location: _____

Date of Incident: _____ Time of Incident: _____

Date of Report Incident: _____

Person(s) to Whom Incident was Reported: _____

Weather Conditions During Incident: Temperature _____ Humidity _____

Wind Speed and Direction: _____ Cloud Cover: _____

Clear: _____ Precipitation: _____

Materials Potentially Encountered: _____

Chemical (give name of description - liquid, solid, gas, vapor, fume, mist):

Radiological: _____

Other: _____

Nature of the Exposure/Injury: (State the nature of the exposure/injury in detail and list the parts of the body affected. Attach extra sheets if necessary).

Did you receive medical care? Yes _____ No _____ If so, when _____

Where? On-Site _____ Off-Site _____

By Whom: Name of Paramedic: _____

Name of Physician: _____

Other: _____

If Off-Site, name facility (hospital, clinic, etc): _____

Length of stay at the facility? _____

Was the Site Safety Officer contacted? Yes _____ No _____ When? _____

Was the Corporate Health and Safety Officer contacted? Yes _____ No _____

If so, who was the contact? _____

Did the exposure/injury result in permanent disability? Yes _____ No _____

If so, explain: _____

Has the employee returned to work? Yes _____ No _____

List the names of other persons affected during this incident:

List the names of persons who witnessed the exposure/injury incident:

Possible cause of the exposure/injury incident: _____

What was the name and title of the field team leader or immediate supervisor at the site of the incident?

Was the operation being conducted under an established Health and Safety Plan?

Yes _____ No _____ If yes, attach a copy. If no, explain

Describe protective equipment and clothing used by the employee:

Did any limitations in safety equipment or protective clothing contribute to or affect exposure? If so, explain:

What was the employee doing when the exposure/injury occurred? (Describe briefly as Site Reconnaissance, Site Characterization, or Sampling, etc.):

Where exactly on site or off site did the exposure/injury occur?

How did the exposure/injury occur? (Describe fully what factors led up to and/or contributed to the incident):

Name of person(s) initiating report, job title, phone number:

Employee Signature

Date

Site Safety Officer Signature or Field Team Leader Signature

Date

ATTACHMENT G

Safety Data Sheets (SDS)



Safety Data Sheet

1,1-Dichloro-2,2-bis(4-chlorophenyl-d₄)ethylene

Section 1. Chemical product and company identifications

Product code: D-3005

Chemical formula: C₁₄D₈Cl₄

CAS: 93952-19-3

CAS (unlabelled): 72-55-9

Synonyms: 4,4'-DDE, 2,2-Bis(4-chlorophenyl)-1,1-dichloroethylene

Supplier / Manufacturer:

C/D/N Isotopes Inc.

88 Leacock Street

Pointe-Claire (Québec) H9R 1H1

Phone: 514-697-6254

Toll-Free (Canada & USA): 1-800-565-4696

Fax: 514-697-6148

Website: www.cdnisotopes.com

In case of emergency:

TOXYSKAN HOTLINE: 1-855-780-0599

Section 2. Hazards identifications

Physical state: Solid

Warning: Harmful if swallowed. Suspected of causing cancer.

Routes of entry: Inhalation, skin and eyes

GHS (Globally Harmonized System of Classification and Labelling of Chemicals):

GHS Classification:

- Acute toxicity, Oral (Category 4)
- Carcinogenicity (Category 2)

GHS Label elements:

- Pictograms:

- Signal word: Warning

Hazards statement:

- H302 Harmful if swallowed.
- H351 Suspected of causing cancer.

Precautionary statement: - P281 Use personal protective equipment as required.

Section 3. Composition and information on ingredients

<u>Name</u>	<u>CAS</u>	<u>Concentration %</u>
1,1-Dichloro-2,2-bis(4-chlorophenyl-d ₄)ethylene	93952-19-3	> 98

Section 4. First aid measures

Eye contact: Flush eyes with water as a precaution.

Skin contact: Wash off with soap and plenty of water. Consult a physician.

Inhalation: If breathed in, move person into fresh air. If not breathing, give artificial respiration. Consult a physician.

Ingestion: Never give anything by mouth to an unconscious person. Rinse mouth with water. Consult a physician.

General advice: Consult a physician. Show this safety data sheet to the doctor in attendance. Move out of dangerous area.

Section 5. Firefighting measures

Flammability of the product: Not flammable or combustible.

Lower explosion limit: No data available.

Upper explosion limit: No data available.

Auto-ignition temperature: No data available.

Flash point: No data available.

Products of combustion: Hazardous decomposition products formed under fire conditions: Carbon oxides, hydrogen chloride gas.

Firefighting media and instructions: Use water spray, alcohol-resistant foam, dry chemical or carbon dioxide.

Special protective equipment for firefighters: Wear self-contained breathing apparatus for firefighting if necessary.

Section 6. Accidental release measures

Personal precautions: Use personal protective equipment. Avoid dust formation. Avoid breathing vapours, mist or gas. Ensure adequate ventilation. Evacuate personnel to safe areas. Avoid breathing dust.

Environmental precautions: Prevent further leakage or spillage if safe to do so. Do not let product enter drains. Discharge into the environment must be avoided.

Methods for cleaning up: Pick up and arrange disposal without creating dust. Sweep up and shovel. Keep in suitable, closed containers for disposal.

Section 7. Handling and storage

Handling: Avoid contact with skin and eyes. Avoid formation of dust and aerosols. Provide appropriate exhaust ventilation at places where dust is formed. Normal measures for preventive fire protection.

Storage: Store at room temperature. Adequate ventilation. Protect from light.

Section 8. Exposure Controls, Personal Protections

Engineering controls: Use mechanical exhaust or laboratory fumehood to avoid exposure.

Eyes: Safety glasses with side-shields conforming to NIOSH (US).

Respiratory: Where risk assessment shows air-purifying respirators are appropriate use a full-face respirator with multi-purpose combination (US) or type ABEK (EN 14387) respirator cartridges as a backup to engineering controls. If the respirator is the sole means of protection, use a full-face supplied air respirator. Use respirators and components tested and approved under appropriate government standards such as NIOSH (US).

Hands: Handle with gloves. Dispose of contaminated gloves after use in accordance with applicable laws and good laboratory practices. Wash and dry hands.

Skin/body: Impervious clothing. The type of protective equipment must be selected according to the concentration and amount of the dangerous substance at the specific workplace.

Section 9. Physical and chemical properties (unlabelled)

Molecular weight: 318.03 g/mol

Physical status: Solid

Color: White-pale yellow

Odour: No data available

Density: No data available

Melting point: 88 - 90 °C (190 - 194 °F)

Boiling point: 336 °C (637 °F)

Vapour pressure: < 0.00001 hPa (< 0.00001 mmHg)

Vapour density: No data available

Partition coefficient (octanol/water): log Pow: 6.51

Water solubility: 0.04 mg/L

Section 10. Stability and reactivity

Stability and reactivity: Stable under recommended storage conditions.

Incompatibility: Strong oxidizing agents, strong bases.

Products of combustion: Hazardous decomposition products formed under fire conditions: Carbon oxides, hydrogen chloride gas.

Reactivity conditions: No data available.

Section 11. Toxicological information (unlabelled)

Toxicological data: 1,1-Dichloro-2,2-bis(4-chlorophenyl)ethylene

Information on ingredients:

<u>Name</u>	<u>CAS</u>	<u>LD₅₀</u>	<u>LC₅₀</u>
1,1-Dichloro-2,2-bis(4-chlorophenyl)ethylene	72-55-9	Oral - rat - 880 mg/kg	No data available

Potential acute effects

- **Eyes:** May cause eye irritation.
- **Skin:** Harmful if absorbed through skin. May cause skin irritation.
- **Inhalation:** May be harmful if inhaled. May cause respiratory tract irritation.
- **Ingestion:** Harmful if swallowed.

Potential chronic effects

- **Carcinogenic effects:** This product is or contains a component that has been reported to be possibly carcinogenic based on its IARC, ACGIH, NTP, or EPA classification. Limited evidence of carcinogenicity in animal studies. IARC: No component of this product present at levels greater than or equal to 0.1% is identified as probable, possible or confirmed human carcinogen by IARC. ACGIH: No component of this product present at levels greater than or equal to 0.1% is identified as a carcinogen or potential carcinogen by ACGIH.
- **Mutagenic effects:** No data available.
- **Teratogenic effects:** No data available.
- **Medical conditions aggravated by overexposure:** No data available.

Section 12. Ecological information

Ecological data:

<u>Name</u>	<u>Results</u>	<u>Species</u>	<u>Period</u>
1,1-Dichloro-2,2-bis (4-chlorophenyl)ethylene	0.2 - 0.3 mg/l LC50	Lepomis macrochirus	96 h
	0.03 - 0.04 mg/l LC50	Oncorhynchus mykiss	96 h
	0.05 - 0.18 mg/l LC50	Salmo salar	96 h

Effects on environment: An environmental hazard cannot be excluded in the event of unprofessional handling or disposal.

Mobility: No data available.

Environmental precautions: No data available.

Persistence and degradability: No data available.

Bioaccumulative potential: Gambusia affinis (Mosquito fish) - 33 d. Bioconcentration factor (BCF): 12,037.

Section 13. Disposal considerations

Waste disposal: Offer surplus and non-recyclable solutions to a licensed disposal company. Contact a licensed professional waste disposal service to dispose of this material. Dissolve or mix the material with a combustible solvent and burn in a chemical incinerator equipped with an afterburner and scrubber.

Section 14. Transportation information

Classification DOT/IMDG/IATA label:

Shipping name: Not dangerous goods

UN number: None

Class: None

Packaging group: None

Additional information: None

Section 15. Regulatory information

UNITED STATES: NFPA classification



Health: 1
Flammable: 0
Reactivity: 0
Specials conditions: None

Legend: 4: Severe, 3: High, 2: Moderate, 1: Slightly, 0: Not hazardous

U.S. Federal regulations:

TSCA 8(b) inventory: 1,1-Dichloro-2,2-bis(4-chlorophenyl)ethylene
SARA 302/304/311/312 extremely hazardous substances: Not Listed
SARA 302/304 emergency planning and notification: Not Listed
SARA 302/304/311/312 hazardous chemicals: Not Listed
SARA 311/312 MSDS distribution - chemical inventory - hazard identification: Fire hazard, Immediate (acute) health hazard, Delayed (chronic) health hazard: Not Listed
CWA (Clean Water Act) 307: Not Listed
CWA (Clean Water Act) 311: Not Listed
CAA (Clean Air Act) 112 accidental release prevention: Not Listed
CAA (Clean Air Act) 112 regulated flammable substances: Not Listed
CAA (Clean Air Act) 112 regulated toxic substances: Not Listed

State regulations:

DEA List I Chemicals (Precursor Chemicals): Not Listed
DEA List II Chemicals (Essential Chemicals): Not Listed
Substances in Massachusetts: Not Listed
Dangerous substances in New Jersey: Not Listed
New York – Dangerous substances with acute effects: Not Listed
Dangerous substances in Pennsylvania – right to know: Not Listed

WHMIS (Canada):



Not WHMIS controlled.

Section 16. Additional information

References:

- ANSI Z400.1, MSDS Standard, 2001.
- Manufacturer's Material Safety Data Sheet.
- 29CFR Part1910.1200 OSHA MSDS Requirements.
- 49CFR Table List of Hazardous Materials, UN#, Proper Shipping Names, PG. -Canada
- Gazette Part II, Vol. 122, No. 2 Registration SOR/88-64 31 December, 1987 Hazardous Products Act "Ingredient Disclosure List".
- Federal act on the controlled products
- Canadian Transport of Dangerous Goods, Regulations and Schedules, Clear Language version 2002.
- Toxicological repertory, HSC.
- Material safety data sheet from the components.

Date of issue: February 20th, 2017

Version: 1

Elaborated by: Toxyscan Inc., 1-866-780-0599

Notice to reader: To the best of our knowledge, the information contained herein is accurate. However, C/D/N Isotopes Inc., Toxyscan Inc., or any of its subsidiaries assumes any liability whatsoever for the accuracy or completeness of the information contained herein. Final determination of suitability of any material is the sole responsibility of the user. All materials may present unknown hazards and should be used with caution. Although certain hazards are described herein, we cannot guarantee that these are the only hazards that exist.



Safety Data Sheet

Revision Date: 12/23/16

www.restek.com

1. IDENTIFICATION

Catalog Number / Product Name: 32203 / 4,4'-DDT Standard
Company: Restek Corporation
Address: 110 Benner Circle
Bellefonte, Pa. 16823
Phone#: 814-353-1300
Fax#: 814-353-1309
Emergency#: 800-424-9300 (CHEMTREC)
703-527-3887 (Outside the US)
Email: www.restek.com
Revision Number: 8
Intended use: For Laboratory use only

2. HAZARD(S) IDENTIFICATION

Emergency Overview:

GHS Hazard
Symbols:



GHS Classification: Specific Target Organ Systemic Toxicity (STOT) - Single Exposure Category 1
Flammable Liquid Category 2
Acute Toxicity - Inhalation Dust / Mist Category 3
Acute Toxicity - Dermal Category 3
Acute Toxicity - Oral Category 3

GHS Signal Word: Danger

GHS Hazard: Highly flammable liquid and vapour.
Toxic if swallowed, in contact with skin or if inhaled.
Causes damage to organs.

GHS Precautions:

Safety Precautions: Keep away from heat/sparks/open flames/hot surfaces. – No smoking.
Ground/bond container and receiving equipment.
Use explosion-proof electrical/ventilation and lighting equipment.
Use only non-sparking tools.
Take precautionary measures against static discharge.
Do not breathe dust/fume/gas/mist/vapours/spray.
Wash hands and skin thoroughly after handling.
Do not eat, drink or smoke when using this product.
Use only outdoors or in a well-ventilated area.
Wear protective gloves/protective clothing/eye protection/face protection.

First Aid Measures: IF SWALLOWED: Immediately call a POISON CENTER/doctor/....
IF ON SKIN: Wash with plenty of soap and water.
IF ON SKIN (or hair): Remove/Take off immediately all contaminated clothing. Rinse skin with water/shower.
IF INHALED: Remove victim to fresh air and keep at rest in a position comfortable for breathing.
IF exposed: Call a POISON CENTER or doctor/physician.
Call a POISON CENTER or doctor/physician.
Call a POISON CENTER or doctor/physician if you feel unwell.
Specific treatment see section 4.
Rinse mouth.
Take off immediately all contaminated clothing and wash it before reuse.
In case of fire: Use extinguishing media in section 5 for extinction.

Storage: Store in a well-ventilated place. Keep container tightly closed.
 Store in a well-ventilated place. Keep cool.
 Store locked up.

Disposal: Dispose of contents/container according to section 13 of the SDS.

Single Exposure Target Organs: No data available.

Repeated Exposure Target Organs: No data available.

3. COMPOSITION / INFORMATION ON INGREDIENT

Chemical Name	CAS #	EINEC #	% Composition
methanol	67-56-1	200-659-6	99.900000
4,4'-DDT	50-29-3	200-024-3	0.100000

4. FIRST-AID MEASURES

Inhalation: Remove to fresh air. If breathing is difficult, have a trained individual administer oxygen. If not breathing, give artificial respiration and have a trained individual administer oxygen. Get medical attention immediately

Eyes: Flush eyes with plenty of water for at least 20 minutes retracting eyelids often. Tilt the head to prevent chemical from transferring to the uncontaminated eye. Get immediate medical attention.

Skin Contact: Wash with soap and water. Remove contaminated clothing and launder. Get medical attention if irritation develops or persists.

Ingestion: Do not induce vomiting and seek medical attention immediately. Drink two glasses of water or milk to dilute. Provide medical care provider with this SDS.

5. FIRE- FIGHTING MEASURES

Extinguishing Media: Use alcohol resistant foam, carbon dioxide, or dry chemical extinguishing agents. Water may be ineffective but water spray can be used to extinguish a fire if swept across the base of the flames. Water can absorb heat and keep exposed material from being damaged by fire.

Fire and/or Explosion Hazards: Vapors may be ignited by sparks, flames or other sources of ignition if material is above the flash point giving rise to a fire (Class B). Vapors are heavier than air and may travel to a source of ignition and flash back.

Fire Fighting Methods and Protection: Do not enter fire area without proper protection including self-contained breathing apparatus and full protective equipment. Fight fire from a safe distance and a protected location due to the potential of hazardous vapors and decomposition products. Flammable component(s) of this material may be lighter than water and burn while floating on the surface.

Hazardous Combustion Products: Carbon dioxide, Carbon monoxide

6. ACCIDENTAL RELEASE MEASURES

Personal Precautions and Equipment: Exposure to the spilled material may be severely irritating or toxic. Follow personal protective equipment recommendations found in Section 8 of this SDS. Personal protective equipment needs must be evaluated based on information provided on this sheet and the special circumstances created by the spill including; the material spilled, the quantity of the spill, the area in which the spill occurred, and the expertise of employees in the area responding to the spill. Never exceed any occupational exposure limits.

Methods for Clean-up: Prevent the spread of any spill to minimize harm to human health and the environment if safe to do so. Wear complete and proper personal protective equipment following the recommendation of Section 8 at a minimum. Dike with suitable absorbent material like granulated clay. Gather and store in a sealed container pending a waste disposal evaluation.

7. HANDLING AND STORAGE

Handling Technical Measures and Precautions:	Toxic or severely irritating material. Avoid contacting and avoid breathing the material. Use only in a well ventilated area. Use spark-proof tools and explosion-proof equipment
Storage Technical Measures and Conditions:	Store in a cool dry ventilated location. Isolate from incompatible materials and conditions. Keep container(s) closed. Keep away from sources of ignition

8. EXPOSURE CONTROLS / PERSONAL PROTECTION

United States:

Chemical Name	CAS No.	IDLH	ACGIH STEL	ACGIH TLV-TWA	OSHA Exposure Limit
methanol	67-56-1	6000 ppm IDLH	250 ppm STEL	200 ppm TWA	200 ppm TWA; 260 mg/m3 TWA
4,4'-DDT	50-29-3	500 mg/m3 IDLH		1 mg/m3 TWA	1 mg/m3 TWA (listed under Dichlorodiphenyltric hloroethane)

Personal Protection:

Engineering Measures:

Local exhaust ventilation is recommended when generating excessive levels of vapors from handling or thermal processing.

Respiratory Protection:

Respiratory protection may be required to avoid overexposure when handling this product. General or local exhaust ventilation is the preferred means of protection. Use a respirator if general room ventilation is not available or sufficient to eliminate symptoms. If an exposure limit is exceeded or if an operator is experiencing symptoms of inhalation overexposure as explained in Section 3, provide respiratory protection.

Eye Protection:

Wear chemically resistant safety glasses with side shields when handling this product. Do not wear contact lenses.

Skin Protection:

Wear protective gloves. Inspect gloves for chemical break-through and replace at regular intervals. Clean protective equipment regularly. Wash hands and other exposed areas with mild soap and water before eating, drinking, and when leaving work

9. PHYSICAL AND CHEMICAL PROPERTIES

Appearance, color:	No data available.
Odor:	Mild
Physical State:	No data available.
pH:	No data available.
Vapor Pressure:	No data available.
Vapor Density:	1.1 (air = 1)
Boiling Point:	No data available.
Melting Point:	-98 °C
Flash Point:	52
Flammability:	Highly Flammable
Upper Flammable/Explosive Limit, % in air:	36
Lower Flammable/Explosive Limit, % in air:	6
Autoignition Temperature:	464 deg C
Decomposition Temperature:	No data available.
Specific Gravity:	0.791 - 0.792 g/cm3 at 20 °C
Evaporation Rate:	No data available.
Odor Threshold:	No data available.
Solubility:	Moderate; 50-99%
Partition Coefficient: n-octanol in water:	No data available.
VOC % by weight:	99.9
Molecular Weight:	32.04

10. STABILITY AND REACTIVITY

Stability:	Stable under normal conditions.
Conditions to Avoid:	No data available.
Materials to Avoid / Chemical Incompatibility:	Strong oxidizing agents
Hazardous Decomposition Products:	Carbon dioxide Carbon monoxide

11. TOXICOLOGICAL INFORMATION

Routes of Entry: Inhalation, Skin Contact, Eye Contact, Ingestion
Target Organs Potentially Affected By Exposure: Eyes, Central nervous system stimulation, Skin, GI Tract, Respiratory Tract
Chemical Interactions That Change Toxicity: None Known

Immediate (Acute) Health Effects by Route of Exposure:

Inhalation Irritation: Can cause moderate respiratory irritation, dizziness, weakness, fatigue, nausea and headache.
Inhalation Toxicity: Harmful! Can cause systemic damage (see "Target Organs)Methanol can cause central nervous system depression and overexposure can cause damage to the optic nerve resulting in visual impairment or blindness.
Skin Contact: Can cause moderate skin irritation, defatting, and dermatitis. Not likely to cause permanent damage.
Eye Contact: Can cause moderate irritation, tearing and reddening, but not likely to permanently injure eye tissue.
Ingestion Irritation: Irritating to mouth, throat, and stomach. Can cause abdominal discomfort, nausea, vomiting and diarrhea.Highly toxic and may be fatal if swallowed.
Ingestion Toxicity: Toxic if swallowed. May cause target organ failure and/or death.May be fatal if swallowed.

Long-Term (Chronic) Health Effects:

Carcinogenicity: Contains a probable or known human carcinogen.
Reproductive and Developmental Toxicity: Contains a known human reproductive and/or developmental hazard.
Inhalation: Upon prolonged and/or repeated exposure, can cause moderate respiratory irritation, dizziness, weakness, fatigue, nausea and headache.Harmful! Can cause systemic damage upon prolonged and/or repeated exposure (see "Target Organs)
Skin Contact: Upon prolonged or repeated contact, can cause moderate skin irritation, defatting, and dermatitis. Not likely to cause permanent damage.
Ingestion: Toxic if swallowed. May cause target organ failure and/or death.

Component Toxicological Data:

NIOSH:

Chemical Name	CAS No.	LD50/LC50
Methanol	67-56-1	Inhalation LC50 Rat 22500 ppm 8 h
DDT	50-29-3	Dermal LD50 Rabbit 300 - 2820 mg/kg

Component Carcinogenic Data:

OSHA:

Chemical Name	CAS No.	
DDT	50-29-3	Present

ACGIH:

Chemical Name	CAS No.	
DDT	50-29-3	A3 - Confirmed Animal Carcinogen with Unknown Relevance to Humans

NIOSH:

Chemical Name	CAS No.	
DDT	50-29-3	potential occupational carcinogen

NTP:

Chemical Name	CAS No.
No data available.	

IARC:

Chemical Name	CAS No.	Group No.
No data.		Group 1
DDT	50-29-3	Group 2A
No data.		Group 2B

12. ECOLOGICAL INFORMATION

Overview: Moderate ecological hazard. This product may be dangerous

Mobility: to plants and/or wildlife.
Persistence: No data
Bioaccumulation: No data
Degradability: Biodegrades slowly.
Ecological Toxicity Data: No data available.

13. DISPOSAL CONSIDERATIONS

Waste Description of Spent Product: Spent or discarded material is a hazardous waste.
Disposal Methods: Dispose of by incineration following Federal, State, Local, or Provincial regulations.
Waste Disposal of Packaging: Comply with all Local, State, Federal, and Provincial Environmental Regulations.

14. TRANSPORTATION INFORMATION

United States:
DOT Proper Shipping Name: Methanol
UN Number: UN1230
Hazard Class: 3
Packing Group: II

International:
IATA Proper Shipping Name: Methanol
UN Number: UN1230
Hazard Class: 3(6.1)
Packing Group: II

Marine Pollutant: No

Chemical Name	CAS#	Marine Pollutant	Severe Marine Pollutant
No data available.			

15. REGULATORY INFORMATION

United States:	CAS#	CERCLA	SARA 313	SARA EHS 313	TSCA
methanol	67-56-1	X	X	-	X
4,4'-DDT	50-29-3	X	-	-	X

The following chemicals are listed on CA Prop 65:

Chemical Name	CAS #	Regulation
DDT	50-29-3	Prop 65 Cancer
Methanol	67-56-1	Prop 65 Develop Tox
p,p"-DDT	50-29-3	Prop 65 Develop Tox
p,p"-DDT	50-29-3	Prop 65 Rep Female
p,p"-DDT	50-29-3	Prop 65 Rep Male

State Right To Know Listing:

Chemical Name	CAS#	New Jersey	Massachusetts	Pennsylvania	California
methanol	67-56-1	X	X	X	X
4,4'-DDT	50-29-3	X	X	X	X

16. OTHER INFORMATION

Prior Version Date: 09/30/14
Other Information: Any changes to the SDS compared to previous versions are marked by a vertical line in front of the concerned paragraph.
References: No data available.
Disclaimer: Restek Corporation provides the descriptions, data and information contained herein in good faith but makes no representation as to its comprehensiveness or accuracy. It is provided for your guidance only. Because many factors may affect processing or application/use, Restek Corporation recommends you perform an assessment to determine the suitability of a product for your particular purpose

prior to use. No warranties of any kind, either expressed or implied, including fitness for a particular purpose, are made regarding products described, data or information set forth. In no case shall the descriptions, information, or data provided be considered a part of our terms and conditions of sale. Further, the descriptions, data and information furnished hereunder are given gratis. No obligation or liability for the description, data and information given are assumed. All such being given and accepted at your risk.

SAFETY DATA SHEET

Version 4.7
Revision Date 05/23/2016
Print Date 06/23/2016

1. PRODUCT AND COMPANY IDENTIFICATION**1.1 Product identifiers**

Product name : Arsenic

Product Number : 202657
Brand : Aldrich
Index-No. : 033-001-00-X

CAS-No. : 7440-38-2

1.2 Relevant identified uses of the substance or mixture and uses advised against

Identified uses : Laboratory chemicals, Synthesis of substances

1.3 Details of the supplier of the safety data sheet

Company : Sigma-Aldrich
3050 Spruce Street
SAINT LOUIS MO 63103
USA

Telephone : +1 800-325-5832
Fax : +1 800-325-5052

1.4 Emergency telephone number

Emergency Phone # : (314) 776-6555

2. HAZARDS IDENTIFICATION**2.1 Classification of the substance or mixture****GHS Classification in accordance with 29 CFR 1910 (OSHA HCS)**

Acute toxicity, Oral (Category 4), H302
Acute toxicity, Inhalation (Category 3), H331
Acute aquatic toxicity (Category 1), H400
Chronic aquatic toxicity (Category 1), H410

For the full text of the H-Statements mentioned in this Section, see Section 16.

2.2 GHS Label elements, including precautionary statements

Pictogram



Signal word

Danger

Hazard statement(s)

H302

Harmful if swallowed.

H331

Toxic if inhaled.

H410

Very toxic to aquatic life with long lasting effects.

Precautionary statement(s)

P261

Avoid breathing dust/ fume/ gas/ mist/ vapours/ spray.

P264

Wash skin thoroughly after handling.

P270

Do not eat, drink or smoke when using this product.

P271

Use only outdoors or in a well-ventilated area.

P273

Avoid release to the environment.

P301 + P312 + P330	IF SWALLOWED: Call a POISON CENTER/doctor if you feel unwell. Rinse mouth.
P304 + P340 + P311	IF INHALED: Remove person to fresh air and keep comfortable for breathing. Call a POISON CENTER/doctor.
P391	Collect spillage.
P403 + P233	Store in a well-ventilated place. Keep container tightly closed.
P405	Store locked up.
P501	Dispose of contents/ container to an approved waste disposal plant.

2.3 Hazards not otherwise classified (HNOC) or not covered by GHS - none

3. COMPOSITION/INFORMATION ON INGREDIENTS

3.1 Substances

Formula	:	As
Molecular weight	:	74.92 g/mol
CAS-No.	:	7440-38-2
EC-No.	:	231-148-6
Index-No.	:	033-001-00-X

Hazardous components

Component	Classification	Concentration
Arsenic		
	Acute Tox. 4; Acute Tox. 3; Aquatic Acute 1; Aquatic Chronic 1; H302, H331, H410	<= 100 %

For the full text of the H-Statements mentioned in this Section, see Section 16.

4. FIRST AID MEASURES

4.1 Description of first aid measures

General advice

Consult a physician. Show this safety data sheet to the doctor in attendance. Move out of dangerous area.

If inhaled

If breathed in, move person into fresh air. If not breathing, give artificial respiration. Consult a physician.

In case of skin contact

Wash off with soap and plenty of water. Take victim immediately to hospital. Consult a physician.

In case of eye contact

Flush eyes with water as a precaution.

If swallowed

Never give anything by mouth to an unconscious person. Rinse mouth with water. Consult a physician.

4.2 Most important symptoms and effects, both acute and delayed

The most important known symptoms and effects are described in the labelling (see section 2.2) and/or in section 11

4.3 Indication of any immediate medical attention and special treatment needed

No data available

5. FIREFIGHTING MEASURES

5.1 Extinguishing media

Suitable extinguishing media

Use water spray, alcohol-resistant foam, dry chemical or carbon dioxide.

5.2 Special hazards arising from the substance or mixture

No data available

5.3 Advice for firefighters

Wear self-contained breathing apparatus for firefighting if necessary.

5.4 Further information

No data available

6. ACCIDENTAL RELEASE MEASURES

6.1 Personal precautions, protective equipment and emergency procedures

Wear respiratory protection. Avoid dust formation. Avoid breathing vapours, mist or gas. Ensure adequate ventilation. Evacuate personnel to safe areas. Avoid breathing dust.

For personal protection see section 8.

6.2 Environmental precautions

Prevent further leakage or spillage if safe to do so. Do not let product enter drains. Discharge into the environment must be avoided.

6.3 Methods and materials for containment and cleaning up

Pick up and arrange disposal without creating dust. Sweep up and shovel. Keep in suitable, closed containers for disposal.

6.4 Reference to other sections

For disposal see section 13.

7. HANDLING AND STORAGE

7.1 Precautions for safe handling

Avoid contact with skin and eyes. Avoid formation of dust and aerosols. Further processing of solid materials may result in the formation of combustible dusts. The potential for combustible dust formation should be taken into consideration before additional processing occurs.

Provide appropriate exhaust ventilation at places where dust is formed.

For precautions see section 2.2.

7.2 Conditions for safe storage, including any incompatibilities

Keep container tightly closed in a dry and well-ventilated place.

Storage class (TRGS 510): Non-combustible, acute toxic Cat. 1 and 2 / very toxic hazardous materials

7.3 Specific end use(s)

Apart from the uses mentioned in section 1.2 no other specific uses are stipulated

8. EXPOSURE CONTROLS/PERSONAL PROTECTION

8.1 Control parameters

Components with workplace control parameters

Component	CAS-No.	Value	Control parameters	Basis
Arsenic	7440-38-2	TWA	0.01 mg/m ³	USA. ACGIH Threshold Limit Values (TLV)
	Remarks	Lung cancer Substances for which there is a Biological Exposure Index or Indices (see BEI® section) Confirmed human carcinogen		
		C	0.0020 mg/m ³	USA. NIOSH Recommended Exposure Limits
		Potential Occupational Carcinogen See Appendix A 15 minute ceiling value		

Biological occupational exposure limits

Component	CAS-No.	Parameters	Value	Biological specimen	Basis
Arsenic	7440-38-2	inorganic arsenic plus methylated metabolites	35µg As/l	In urine	ACGIH - Biological Exposure Indices (BEI)
	Remarks	End of the workweek (After four or five consecutive working days)			

		with exposure)			
		inorganic arsenic plus methylated metabolites	35µg As/l	Urine	ACGIH - Biological Exposure Indices (BEI)
		End of the workweek (After four or five consecutive working days with exposure)			

8.2 Exposure controls

Appropriate engineering controls

Avoid contact with skin, eyes and clothing. Wash hands before breaks and immediately after handling the product.

Personal protective equipment

Eye/face protection

Face shield and safety glasses Use equipment for eye protection tested and approved under appropriate government standards such as NIOSH (US) or EN 166(EU).

Skin protection

Handle with gloves. Gloves must be inspected prior to use. Use proper glove removal technique (without touching glove's outer surface) to avoid skin contact with this product. Dispose of contaminated gloves after use in accordance with applicable laws and good laboratory practices. Wash and dry hands.

Full contact

Material: Nitrile rubber

Minimum layer thickness: 0.11 mm

Break through time: 480 min

Material tested: Dermatril® (KCL 740 / Aldrich Z677272, Size M)

Splash contact

Material: Nitrile rubber

Minimum layer thickness: 0.11 mm

Break through time: 480 min

Material tested: Dermatril® (KCL 740 / Aldrich Z677272, Size M)

data source: KCL GmbH, D-36124 Eichenzell, phone +49 (0)6659 87300, e-mail sales@kcl.de, test method: EN374

If used in solution, or mixed with other substances, and under conditions which differ from EN 374, contact the supplier of the CE approved gloves. This recommendation is advisory only and must be evaluated by an industrial hygienist and safety officer familiar with the specific situation of anticipated use by our customers. It should not be construed as offering an approval for any specific use scenario.

Body Protection

Complete suit protecting against chemicals, The type of protective equipment must be selected according to the concentration and amount of the dangerous substance at the specific workplace.

Respiratory protection

Where risk assessment shows air-purifying respirators are appropriate use a full-face particle respirator type N99 (US) or type P2 (EN 143) respirator cartridges as a backup to engineering controls. If the respirator is the sole means of protection, use a full-face supplied air respirator. Use respirators and components tested and approved under appropriate government standards such as NIOSH (US) or CEN (EU).

Control of environmental exposure

Prevent further leakage or spillage if safe to do so. Do not let product enter drains. Discharge into the environment must be avoided.

9. PHYSICAL AND CHEMICAL PROPERTIES

9.1 Information on basic physical and chemical properties

- | | |
|--------------------|------------------------------|
| a) Appearance | Form: Pieces
Colour: grey |
| b) Odour | No data available |
| c) Odour Threshold | No data available |

d) pH	No data available
e) Melting point/freezing point	Melting point/range: 817 °C (1,503 °F) - lit.
f) Initial boiling point and boiling range	613 °C (1,135 °F) - lit.
g) Flash point	Not applicable
h) Evaporation rate	No data available
i) Flammability (solid, gas)	No data available
j) Upper/lower flammability or explosive limits	No data available
k) Vapour pressure	No data available
l) Vapour density	No data available
m) Relative density	5.727 g/mL at 25 °C (77 °F)
n) Water solubility	No data available
o) Partition coefficient: n-octanol/water	No data available
p) Auto-ignition temperature	No data available
q) Decomposition temperature	No data available
r) Viscosity	No data available
s) Explosive properties	No data available
t) Oxidizing properties	No data available

9.2 Other safety information

No data available

10. STABILITY AND REACTIVITY

10.1 Reactivity

No data available

10.2 Chemical stability

Stable under recommended storage conditions.

10.3 Possibility of hazardous reactions

No data available

10.4 Conditions to avoid

Heat Exposure to air may affect product quality.

10.5 Incompatible materials

Oxidizing agents, Halogens, Palladium undergoes a violent reaction with arsenic, Zinc, Platinum oxide, Nitrogen trichloride, Bromine azide

10.6 Hazardous decomposition products

Hazardous decomposition products formed under fire conditions. - Arsenic oxides

Other decomposition products - No data available

In the event of fire: see section 5

11. TOXICOLOGICAL INFORMATION

11.1 Information on toxicological effects

Acute toxicity

LD50 Oral - Rat - 763 mg/kg

Remarks: Behavioral:Ataxia. Diarrhoea

LD50 Oral - Mouse - 145 mg/kg

Remarks: Behavioral:Ataxia. Diarrhoea

Inhalation: No data available

Dermal: No data available

No data available

Skin corrosion/irritation

No data available

Serious eye damage/eye irritation

No data available

Respiratory or skin sensitisation

No data available

Germ cell mutagenicity

No data available

Carcinogenicity

This is or contains a component that has been reported to be carcinogenic based on its IARC, OSHA, ACGIH, NTP, or EPA classification.

IARC: 1 - Group 1: Carcinogenic to humans (Arsenic)

NTP: Known to be human carcinogen (Arsenic)

Known to be human carcinogen (Arsenic)

OSHA: OSHA specifically regulated carcinogen (Arsenic)

Reproductive toxicity

No data available

No data available

Specific target organ toxicity - single exposure

No data available

Specific target organ toxicity - repeated exposure

No data available

Aspiration hazard

No data available

Additional Information

RTECS: CG0525000

Absorption into the body leads to the formation of methemoglobin which in sufficient concentration causes cyanosis. Onset may be delayed 2 to 4 hours or longer.

Stomach - Irregularities - Based on Human Evidence

Stomach - Irregularities - Based on Human Evidence

12. ECOLOGICAL INFORMATION

12.1 Toxicity

Toxicity to fish LC50 - Pimephales promelas (fathead minnow) - 9.9 mg/l - 96.0 h

Toxicity to daphnia and other aquatic invertebrates EC50 - Daphnia magna (Water flea) - 3.8 mg/l - 48 h

12.2 Persistence and degradability

No data available

12.3 Bioaccumulative potential

No data available

12.4 Mobility in soil

No data available

12.5 Results of PBT and vPvB assessment

PBT/vPvB assessment not available as chemical safety assessment not required/not conducted

12.6 Other adverse effects

An environmental hazard cannot be excluded in the event of unprofessional handling or disposal. Very toxic to aquatic life with long lasting effects.

13. DISPOSAL CONSIDERATIONS

13.1 Waste treatment methods

Product

Offer surplus and non-recyclable solutions to a licensed disposal company. Contact a licensed professional waste disposal service to dispose of this material. Dissolve or mix the material with a combustible solvent and burn in a chemical incinerator equipped with an afterburner and scrubber.

Contaminated packaging

Dispose of as unused product.

14. TRANSPORT INFORMATION

DOT (US)

UN number: 1558 Class: 6.1 Packing group: II
Proper shipping name: Arsenic
Reportable Quantity (RQ): 1 lbs

Poison Inhalation Hazard: No

IMDG

UN number: 1558 Class: 6.1 Packing group: II EMS-No: F-A, S-A
Proper shipping name: ARSENIC
Marine pollutant:yes

IATA

UN number: 1558 Class: 6.1 Packing group: II
Proper shipping name: Arsenic

15. REGULATORY INFORMATION

SARA 302 Components

No chemicals in this material are subject to the reporting requirements of SARA Title III, Section 302.

SARA 313 Components

The following components are subject to reporting levels established by SARA Title III, Section 313:

	CAS-No.	Revision Date
Arsenic	7440-38-2	2007-07-01

SARA 311/312 Hazards

Acute Health Hazard, Chronic Health Hazard

Massachusetts Right To Know Components

	CAS-No.	Revision Date
Arsenic	7440-38-2	2007-07-01

Pennsylvania Right To Know Components

Arsenic

CAS-No.
7440-38-2

Revision Date
2007-07-01

New Jersey Right To Know Components

Arsenic

CAS-No.
7440-38-2

Revision Date
2007-07-01

California Prop. 65 Components

WARNING! This product contains a chemical known to the State of California to cause cancer.

Arsenic

CAS-No.
7440-38-2

Revision Date
2008-10-10

16. OTHER INFORMATION

Full text of H-Statements referred to under sections 2 and 3.

Acute Tox.	Acute toxicity
Aquatic Acute	Acute aquatic toxicity
Aquatic Chronic	Chronic aquatic toxicity
H302	Harmful if swallowed.
H331	Toxic if inhaled.
H400	Very toxic to aquatic life.
H410	Very toxic to aquatic life with long lasting effects.

HMIS Rating

Health hazard:	2
Chronic Health Hazard:	*
Flammability:	0
Physical Hazard	0

NFPA Rating

Health hazard:	2
Fire Hazard:	0
Reactivity Hazard:	0

Further information

Copyright 2016 Sigma-Aldrich Co. LLC. License granted to make unlimited paper copies for internal use only. The above information is believed to be correct but does not purport to be all inclusive and shall be used only as a guide. The information in this document is based on the present state of our knowledge and is applicable to the product with regard to appropriate safety precautions. It does not represent any guarantee of the properties of the product. Sigma-Aldrich Corporation and its Affiliates shall not be held liable for any damage resulting from handling or from contact with the above product. See www.sigma-aldrich.com and/or the reverse side of invoice or packing slip for additional terms and conditions of sale.

Preparation Information

Sigma-Aldrich Corporation
Product Safety – Americas Region
1-800-521-8956

Version: 4.7

Revision Date: 05/23/2016

Print Date: 06/23/2016

SAFETY DATA SHEET

Version 5.6
Revision Date 06/02/2016
Print Date 07/20/2017

1. PRODUCT AND COMPANY IDENTIFICATION**1.1 Product identifiers**

Product name : Benz[a]anthracene

Product Number : 48563
Brand : Supelco
Index-No. : 601-033-00-9

CAS-No. : 56-55-3

1.2 Relevant identified uses of the substance or mixture and uses advised against

Identified uses : Laboratory chemicals, Synthesis of substances

1.3 Details of the supplier of the safety data sheet

Company : Sigma-Aldrich
3050 Spruce Street
SAINT LOUIS MO 63103
USA

Telephone : +1 800-325-5832
Fax : +1 800-325-5052

1.4 Emergency telephone number

Emergency Phone # : +1-703-527-3887 (CHEMTREC)

2. HAZARDS IDENTIFICATION**2.1 Classification of the substance or mixture****GHS Classification in accordance with 29 CFR 1910 (OSHA HCS)**

Carcinogenicity (Category 1B), H350
Acute aquatic toxicity (Category 1), H400
Chronic aquatic toxicity (Category 1), H410

For the full text of the H-Statements mentioned in this Section, see Section 16.

2.2 GHS Label elements, including precautionary statements

Pictogram



Signal word

Danger

Hazard statement(s)

H350

May cause cancer.

H410

Very toxic to aquatic life with long lasting effects.

Precautionary statement(s)

P201

Obtain special instructions before use.

P202

Do not handle until all safety precautions have been read and understood.

P273

Avoid release to the environment.

P281

Use personal protective equipment as required.

P308 + P313

IF exposed or concerned: Get medical advice/ attention.

P391

Collect spillage.

P405
P501

Store locked up.
Dispose of contents/ container to an approved waste disposal plant.

2.3 Hazards not otherwise classified (HNOC) or not covered by GHS - none

3. COMPOSITION/INFORMATION ON INGREDIENTS

3.1 Substances

Synonyms : 1,2-Benzanthracene
Tetraphene

Formula : C₁₈H₁₂
Molecular weight : 228.29 g/mol
CAS-No. : 56-55-3
EC-No. : 200-280-6
Index-No. : 601-033-00-9

Hazardous components

Component	Classification	Concentration
Benz[a]anthracene		
	Carc. 1B; Aquatic Acute 1; Aquatic Chronic 1; H350, H410	<= 100 %

For the full text of the H-Statements mentioned in this Section, see Section 16.

4. FIRST AID MEASURES

4.1 Description of first aid measures

General advice

Consult a physician. Show this safety data sheet to the doctor in attendance. Move out of dangerous area.

If inhaled

If breathed in, move person into fresh air. If not breathing, give artificial respiration. Consult a physician.

In case of skin contact

Wash off with soap and plenty of water. Consult a physician.

In case of eye contact

Flush eyes with water as a precaution.

If swallowed

Never give anything by mouth to an unconscious person. Rinse mouth with water. Consult a physician.

4.2 Most important symptoms and effects, both acute and delayed

The most important known symptoms and effects are described in the labelling (see section 2.2) and/or in section 11

4.3 Indication of any immediate medical attention and special treatment needed

No data available

5. FIREFIGHTING MEASURES

5.1 Extinguishing media

Suitable extinguishing media

Use water spray, alcohol-resistant foam, dry chemical or carbon dioxide.

5.2 Special hazards arising from the substance or mixture

No data available

5.3 Advice for firefighters

Wear self-contained breathing apparatus for firefighting if necessary.

5.4 Further information

No data available

6. ACCIDENTAL RELEASE MEASURES

6.1 Personal precautions, protective equipment and emergency procedures

Use personal protective equipment. Avoid dust formation. Avoid breathing vapours, mist or gas. Ensure adequate ventilation. Evacuate personnel to safe areas. Avoid breathing dust.
For personal protection see section 8.

6.2 Environmental precautions

Prevent further leakage or spillage if safe to do so. Do not let product enter drains. Discharge into the environment must be avoided.

6.3 Methods and materials for containment and cleaning up

Pick up and arrange disposal without creating dust. Sweep up and shovel. Keep in suitable, closed containers for disposal.

6.4 Reference to other sections

For disposal see section 13.

7. HANDLING AND STORAGE

7.1 Precautions for safe handling

Avoid formation of dust and aerosols. Further processing of solid materials may result in the formation of combustible dusts. The potential for combustible dust formation should be taken into consideration before additional processing occurs.

Provide appropriate exhaust ventilation at places where dust is formed.

For precautions see section 2.2.

7.2 Conditions for safe storage, including any incompatibilities

Keep container tightly closed in a dry and well-ventilated place.

Storage class (TRGS 510): Non-combustible, acute toxic Cat.3 / toxic hazardous materials or hazardous materials causing chronic effects

7.3 Specific end use(s)

Apart from the uses mentioned in section 1.2 no other specific uses are stipulated

8. EXPOSURE CONTROLS/PERSONAL PROTECTION

8.1 Control parameters

Components with workplace control parameters

Contains no substances with occupational exposure limit values.

8.2 Exposure controls

Appropriate engineering controls

Handle in accordance with good industrial hygiene and safety practice. Wash hands before breaks and at the end of workday.

Personal protective equipment

Eye/face protection

Safety glasses with side-shields conforming to EN166 Use equipment for eye protection tested and approved under appropriate government standards such as NIOSH (US) or EN 166(EU).

Skin protection

Handle with gloves. Gloves must be inspected prior to use. Use proper glove removal technique (without touching glove's outer surface) to avoid skin contact with this product. Dispose of contaminated gloves after use in accordance with applicable laws and good laboratory practices. Wash and dry hands.

Full contact

Material: Nitrile rubber

Minimum layer thickness: 0.11 mm

Break through time: 480 min

Material tested: Dermatril® (KCL 740 / Aldrich Z677272, Size M)

Splash contact

Material: Nitrile rubber

Minimum layer thickness: 0.11 mm
Break through time: 480 min
Material tested: Dermatril® (KCL 740 / Aldrich Z677272, Size M)

data source: KCL GmbH, D-36124 Eichenzell, phone +49 (0)6659 87300, e-mail sales@kcl.de, test method: EN374

If used in solution, or mixed with other substances, and under conditions which differ from EN 374, contact the supplier of the CE approved gloves. This recommendation is advisory only and must be evaluated by an industrial hygienist and safety officer familiar with the specific situation of anticipated use by our customers. It should not be construed as offering an approval for any specific use scenario.

Body Protection

Impervious clothing, The type of protective equipment must be selected according to the concentration and amount of the dangerous substance at the specific workplace.

Respiratory protection

Where risk assessment shows air-purifying respirators are appropriate use a full-face particle respirator type N100 (US) or type P3 (EN 143) respirator cartridges as a backup to engineering controls. If the respirator is the sole means of protection, use a full-face supplied air respirator. Use respirators and components tested and approved under appropriate government standards such as NIOSH (US) or CEN (EU).

Control of environmental exposure

Prevent further leakage or spillage if safe to do so. Do not let product enter drains. Discharge into the environment must be avoided.

9. PHYSICAL AND CHEMICAL PROPERTIES

9.1 Information on basic physical and chemical properties

- | | |
|---|--|
| a) Appearance | Form: solid |
| b) Odour | No data available |
| c) Odour Threshold | No data available |
| d) pH | No data available |
| e) Melting point/freezing point | Melting point/range: 157 - 159 °C (315 - 318 °F) |
| f) Initial boiling point and boiling range | 437.6 °C (819.7 °F) |
| g) Flash point | No data available |
| h) Evaporation rate | No data available |
| i) Flammability (solid, gas) | No data available |
| j) Upper/lower flammability or explosive limits | No data available |
| k) Vapour pressure | No data available |
| l) Vapour density | No data available |
| m) Relative density | No data available |
| n) Water solubility | No data available |
| o) Partition coefficient: n-octanol/water | No data available |
| p) Auto-ignition temperature | No data available |
| q) Decomposition temperature | No data available |
| r) Viscosity | No data available |
| s) Explosive properties | No data available |

t) Oxidizing properties No data available

9.2 Other safety information

No data available

10. STABILITY AND REACTIVITY

10.1 Reactivity

No data available

10.2 Chemical stability

Stable under recommended storage conditions.

10.3 Possibility of hazardous reactions

No data available

10.4 Conditions to avoid

No data available

10.5 Incompatible materials

Strong oxidizing agents

10.6 Hazardous decomposition products

Hazardous decomposition products formed under fire conditions. - Carbon oxides

Other decomposition products - No data available

In the event of fire: see section 5

11. TOXICOLOGICAL INFORMATION

11.1 Information on toxicological effects

Acute toxicity

No data available

Inhalation: No data available

Dermal: No data available

LD50 Intravenous - Rat - > 200 mg/kg

Skin corrosion/irritation

No data available

Serious eye damage/eye irritation

No data available

Respiratory or skin sensitisation

No data available

Germ cell mutagenicity

No data available

Carcinogenicity

This product is or contains a component that has been reported to be probably carcinogenic based on its IARC, OSHA, ACGIH, NTP, or EPA classification.

Possible human carcinogen

IARC: 2B - Group 2B: Possibly carcinogenic to humans (Benz[a]anthracene)

IARC: 2B - Group 2B: Possibly carcinogenic to humans (Benz[a]anthracene)

NTP: Reasonably anticipated to be a human carcinogen (Benz[a]anthracene)

NTP: Reasonably anticipated to be a human carcinogen (Benz[a]anthracene)

OSHA: No component of this product present at levels greater than or equal to 0.1% is identified as a carcinogen or potential carcinogen by OSHA.

No component of this product present at levels greater than or equal to 0.1% is identified as a carcinogen or potential carcinogen by OSHA.

Reproductive toxicity

No data available

No data available

Specific target organ toxicity - single exposure

No data available

Specific target organ toxicity - repeated exposure

No data available

Aspiration hazard

No data available

Additional Information

RTECS: Not available

To the best of our knowledge, the chemical, physical, and toxicological properties have not been thoroughly investigated.

12. ECOLOGICAL INFORMATION

12.1 Toxicity

No data available

12.2 Persistence and degradability

No data available

12.3 Bioaccumulative potential

No data available

12.4 Mobility in soil

No data available

12.5 Results of PBT and vPvB assessment

PBT/vPvB assessment not available as chemical safety assessment not required/not conducted

12.6 Other adverse effects

An environmental hazard cannot be excluded in the event of unprofessional handling or disposal. Very toxic to aquatic life with long lasting effects.

13. DISPOSAL CONSIDERATIONS

13.1 Waste treatment methods

Product

Offer surplus and non-recyclable solutions to a licensed disposal company. Contact a licensed professional waste disposal service to dispose of this material. Dissolve or mix the material with a combustible solvent and burn in a chemical incinerator equipped with an afterburner and scrubber.

Contaminated packaging

Dispose of as unused product.

14. TRANSPORT INFORMATION

DOT (US)

Not dangerous goods

IMDG

UN number: 3077 Class: 9 Packing group: III EMS-No: F-A, S-F
Proper shipping name: ENVIRONMENTALLY HAZARDOUS SUBSTANCE, SOLID, N.O.S. (Benz[a]anthracene)
Marine pollutant:yes

IATA

UN number: 3077 Class: 9 Packing group: III
Proper shipping name: Environmentally hazardous substance, solid, n.o.s. (Benz[a]anthracene)

Further information

EHS-Mark required (ADR 2.2.9.1.10, IMDG code 2.10.3) for single packagings and combination packagings containing inner packagings with Dangerous Goods > 5L for liquids or > 5kg for solids.

15. REGULATORY INFORMATION

SARA 302 Components

No chemicals in this material are subject to the reporting requirements of SARA Title III, Section 302.

SARA 313 Components

This material does not contain any chemical components with known CAS numbers that exceed the threshold (De Minimis) reporting levels established by SARA Title III, Section 313.

SARA 311/312 Hazards

Chronic Health Hazard

Massachusetts Right To Know Components

	CAS-No.	Revision Date
Benz[a]anthracene	56-55-3	1993-04-24

Pennsylvania Right To Know Components

	CAS-No.	Revision Date
Benz[a]anthracene	56-55-3	1993-04-24

New Jersey Right To Know Components

	CAS-No.	Revision Date
Benz[a]anthracene	56-55-3	1993-04-24

California Prop. 65 Components

	CAS-No.	Revision Date
WARNING! This product contains a chemical known to the State of California to cause cancer. Benz[a]anthracene	56-55-3	2007-09-28

	CAS-No.	Revision Date
WARNING! This product contains a chemical known to the State of California to cause cancer. Benz[a]anthracene	56-55-3	2007-09-28

16. OTHER INFORMATION

Full text of H-Statements referred to under sections 2 and 3.

Aquatic Acute	Acute aquatic toxicity
Aquatic Chronic	Chronic aquatic toxicity
Carc.	Carcinogenicity
H350	May cause cancer.
H400	Very toxic to aquatic life.
H410	Very toxic to aquatic life with long lasting effects.

HMIS Rating

Health hazard:	2
Chronic Health Hazard:	*
Flammability:	0
Physical Hazard	0

NFPA Rating

Health hazard:	2
Fire Hazard:	0
Reactivity Hazard:	0

Further information

Copyright 2016 Sigma-Aldrich Co. LLC. License granted to make unlimited paper copies for internal use only. The above information is believed to be correct but does not purport to be all inclusive and shall be used only as a guide. The information in this document is based on the present state of our knowledge and is applicable to the product with regard to appropriate safety precautions. It does not represent any guarantee of the properties of the product. Sigma-Aldrich Corporation and its Affiliates shall not be held liable for any damage resulting from handling or from contact with the above product. See www.sigma-aldrich.com and/or the reverse side of invoice or packing slip for additional terms and conditions of sale.

Preparation Information

Sigma-Aldrich Corporation
Product Safety – Americas Region
1-800-521-8956

Version: 5.6

Revision Date: 06/02/2016

Print Date: 07/20/2017

SAFETY DATA SHEET

Revision Date 22-May-2017

Revision Number 2

1. Identification

Product Name Benzo[a]pyrene, 98%
Cat No. : AC105600010; AC105601000
Synonyms Benzo[def]chrysene.; 3,4-Benzopyrene; 3,4-Benzpyrene
Recommended Use Laboratory chemicals.
Uses advised against Not for food, drug, pesticide or biocidal product use

Details of the supplier of the safety data sheet

Company

Fisher Scientific
One Reagent Lane
Fair Lawn, NJ 07410
Tel: (201) 796-7100

Acros Organics
One Reagent Lane
Fair Lawn, NJ 07410

Emergency Telephone Number

For information **US** call: 001-800-ACROS-01 / **Europe** call: +32 14 57 52 11

Emergency Number **US**:001-201-796-7100 / **Europe**: +32 14 57 52 99

CHEMTREC Tel. No.**US**:001-800-424-9300 / **Europe**:001-703-527-3887

2. Hazard(s) identification

Classification

This chemical is considered hazardous by the 2012 OSHA Hazard Communication Standard (29 CFR 1910.1200)

Skin Sensitization	Category 1
Germ Cell Mutagenicity	Category 1A
Carcinogenicity	Category 1A
Reproductive Toxicity	Category 1A

Label Elements

Signal Word

Danger

Hazard Statements

May cause an allergic skin reaction

May cause genetic defects

May cause cancer

May damage fertility or the unborn child



Precautionary Statements**Prevention**

Obtain special instructions before use
 Do not handle until all safety precautions have been read and understood
 Use personal protective equipment as required
 Avoid breathing dust/fume/gas/mist/vapors/spray
 Contaminated work clothing should not be allowed out of the workplace
 Wear protective gloves

Response

IF exposed or concerned: Get medical attention/advice

Skin

IF ON SKIN: Wash with plenty of soap and water
 If skin irritation or rash occurs: Get medical advice/attention
 Wash contaminated clothing before reuse

Storage

Store locked up

Disposal

Dispose of contents/container to an approved waste disposal plant

Hazards not otherwise classified (HNOC)

Very toxic to aquatic life with long lasting effects
 WARNING! This product contains a chemical known in the State of California to cause cancer.

3. Composition / information on ingredients

Component	CAS-No	Weight %
Benzo[a]pyrene	50-32-8	> 96

4. First-aid measures

Eye Contact	Rinse immediately with plenty of water, also under the eyelids, for at least 15 minutes.
Skin Contact	Wash off immediately with plenty of water for at least 15 minutes.
Inhalation	Move to fresh air.
Ingestion	Do not induce vomiting.
Most important symptoms/effects	May cause allergic skin reaction. Symptoms of allergic reaction may include rash, itching, swelling, trouble breathing, tingling of the hands and feet, dizziness, lightheadedness, chest pain, muscle pain or flushing
Notes to Physician	Treat symptomatically

5. Fire-fighting measures

Unsuitable Extinguishing Media	No information available
Flash Point	
Method -	No information available
Autoignition Temperature	No information available
Explosion Limits	
Upper	No data available
Lower	No data available
Sensitivity to Mechanical Impact	No information available
Sensitivity to Static Discharge	No information available

Specific Hazards Arising from the Chemical

Keep product and empty container away from heat and sources of ignition.

Hazardous Combustion Products

None known

Protective Equipment and Precautions for Firefighters

As in any fire, wear self-contained breathing apparatus pressure-demand, MSHA/NIOSH (approved or equivalent) and full protective gear.

NFPA

Health
2

Flammability
0

Instability
0

Physical hazards
N/A

6. Accidental release measures

Personal Precautions

Ensure adequate ventilation. Use personal protective equipment.

Environmental Precautions

See Section 12 for additional ecological information. Avoid release to the environment. Collect spillage.

Methods for Containment and Clean Up No information available.

Up

7. Handling and storage

Handling

Ensure adequate ventilation.

Storage

Keep containers tightly closed in a dry, cool and well-ventilated place.

8. Exposure controls / personal protection

Exposure Guidelines

Component	ACGIH TLV	OSHA PEL	NIOSH IDLH	Mexico OEL (TWA)
Benzo[a]pyrene		TWA: 0.2 mg/m ³		

Legend

OSHA - Occupational Safety and Health Administration

Engineering Measures

Ensure adequate ventilation, especially in confined areas.

Personal Protective Equipment**Eye/face Protection**

Wear appropriate protective eyeglasses or chemical safety goggles as described by OSHA's eye and face protection regulations in 29 CFR 1910.133 or European Standard EN166.

Skin and body protection

Wear appropriate protective gloves and clothing to prevent skin exposure.

Respiratory Protection

Follow the OSHA respirator regulations found in 29 CFR 1910.134 or European Standard EN 149. Use a NIOSH/MSHA or European Standard EN 149 approved respirator if exposure limits are exceeded or if irritation or other symptoms are experienced.

Hygiene Measures

Handle in accordance with good industrial hygiene and safety practice.

9. Physical and chemical properties

Physical State

Powder Solid

Appearance

Dark yellow

Odor

aromatic

Odor Threshold

No information available

pH**Melting Point/Range**

175 179 °C

Boiling Point/Range

°C @ 760 mmHg

Flash Point	
Evaporation Rate	No information available
Flammability (solid,gas)	No information available
Flammability or explosive limits	
Upper	No data available
Lower	No data available
Vapor Pressure	No information available
Vapor Density	No information available
Specific Gravity	No information available
Solubility	Insoluble in water
Partition coefficient; n-octanol/water	No data available
Autoignition Temperature	No information available
Decomposition Temperature	No information available
Viscosity	No information available
Molecular Formula	C ₂₀ H ₁₂
Molecular Weight	252.31

10. Stability and reactivity

Reactive Hazard	None known, based on information available
Stability	Stable under normal conditions.
Conditions to Avoid	Incompatible products.
Incompatible Materials	Strong oxidizing agents
Hazardous Decomposition Products	None under normal use conditions
Hazardous Polymerization	Hazardous polymerization does not occur.
Hazardous Reactions	None under normal processing.

11. Toxicological information

Acute Toxicity

Component Information

Toxicologically Synergistic Products No information available

Delayed and immediate effects as well as chronic effects from short and long-term exposure

Irritation No information available

Sensitization No information available

Carcinogenicity The table below indicates whether each agency has listed any ingredient as a carcinogen.

Component	CAS-No	IARC	NTP	ACGIH	OSHA	Mexico
Benzo[a]pyrene	50-32-8	Group 1	Reasonably Anticipated	A2	X	Not listed

Mutagenic Effects No information available

Reproductive Effects No information available.

Developmental Effects No information available.

Teratogenicity No information available.

STOT - single exposure None known

STOT - repeated exposure None known

Aspiration hazard No information available

Symptoms / effects, both acute and delayed Symptoms of allergic reaction may include rash, itching, swelling, trouble breathing, tingling of the hands and feet, dizziness, lightheadedness, chest pain, muscle pain or flushing

Endocrine Disruptor Information No information available

Component	EU - Endocrine Disruptors Candidate List	EU - Endocrine Disruptors - Evaluated Substances	Japan - Endocrine Disruptor Information
Benzo[a]pyrene	Group III Chemical	Not applicable	Not applicable

Other Adverse Effects The toxicological properties have not been fully investigated.

12. Ecological information

Ecotoxicity

Do not empty into drains.

Persistence and Degradability No information available

Bioaccumulation/ Accumulation No information available.

Mobility No information available.

Component	log Pow
Benzo[a]pyrene	6.06

13. Disposal considerations

Waste Disposal Methods Chemical waste generators must determine whether a discarded chemical is classified as a hazardous waste. Chemical waste generators must also consult local, regional, and national hazardous waste regulations to ensure complete and accurate classification.

Component	RCRA - U Series Wastes	RCRA - P Series Wastes
Benzo[a]pyrene - 50-32-8	U022	-

14. Transport information

DOT

UN-No UN3077
Proper Shipping Name ENVIRONMENTALLY HAZARDOUS SUBSTANCE, SOLID, N.O.S.
Hazard Class 9
Packing Group III

TDG

UN-No UN3077
Proper Shipping Name ENVIRONMENTALLY HAZARDOUS SUBSTANCE, SOLID, N.O.S.
Hazard Class 9
Packing Group III

IATA

UN-No UN3077
Proper Shipping Name ENVIRONMENTALLY HAZARDOUS SUBSTANCE, SOLID, N.O.S.
Hazard Class 9
Packing Group III

IMDG/IMO

UN-No UN3077
Proper Shipping Name ENVIRONMENTALLY HAZARDOUS SUBSTANCE, SOLID, N.O.S.
Hazard Class 9
Packing Group III

15. Regulatory information

International Inventories

Component	TSCA	DSL	NDSL	EINECS	ELINCS	NLP	PICCS	ENCS	AICS	IECSC	KECL
Benzo[a]pyrene	X	X	-	200-028-5	-		X	-	-	X	X

Legend:

X - Listed

E - Indicates a substance that is the subject of a Section 5(e) Consent order under TSCA.

F - Indicates a substance that is the subject of a Section 5(f) Rule under TSCA.

N - Indicates a polymeric substance containing no free-radical initiator in its inventory name but is considered to cover the designated polymer made with any free-radical initiator regardless of the amount used.

P - Indicates a commenced PMN substance

R - Indicates a substance that is the subject of a Section 6 risk management rule under TSCA.

S - Indicates a substance that is identified in a proposed or final Significant New Use Rule

T - Indicates a substance that is the subject of a Section 4 test rule under TSCA.

XU - Indicates a substance exempt from reporting under the Inventory Update Rule, i.e. Partial Updating of the TSCA Inventory Data Base Production and Site Reports (40 CFR 710(B)).

Y1 - Indicates an exempt polymer that has a number-average molecular weight of 1,000 or greater.

Y2 - Indicates an exempt polymer that is a polyester and is made only from reactants included in a specified list of low concern reactants that comprises one of the eligibility criteria for the exemption rule.

U.S. Federal Regulations

TSCA 12(b) Not applicable

SARA 313

Component	CAS-No	Weight %	SARA 313 - Threshold Values %
Benzo[a]pyrene	50-32-8	> 96	0.1

SARA 311/312 Hazard Categories

Acute Health Hazard	Yes
Chronic Health Hazard	Yes
Fire Hazard	No
Sudden Release of Pressure Hazard	No
Reactive Hazard	No

CWA (Clean Water Act)

Component	CWA - Hazardous Substances	CWA - Reportable Quantities	CWA - Toxic Pollutants	CWA - Priority Pollutants
Benzo[a]pyrene	-	-	X	X

Clean Air Act Not applicable

OSHA Occupational Safety and Health Administration
Not applicable

CERCLA

Not applicable

Component	Hazardous Substances RQs	CERCLA EHS RQs
Benzo[a]pyrene	1 lb	-

California Proposition 65 This product does not contain any Proposition 65 chemicals

Component	CAS-No	California Prop. 65	Prop 65 NSRL	Category
Benzo[a]pyrene	50-32-8	Carcinogen	0.06 µg/day	Carcinogen

U.S. State Right-to-Know Regulations

Component	Massachusetts	New Jersey	Pennsylvania	Illinois	Rhode Island
Benzo[a]pyrene	X	X	X	X	X

U.S. Department of Transportation

Reportable Quantity (RQ): N

DOT Marine Pollutant N
DOT Severe Marine Pollutant N

U.S. Department of Homeland Security

This product does not contain any DHS chemicals.

Other International Regulations

Mexico - Grade No information available

16. Other information

Prepared By Regulatory Affairs
Thermo Fisher Scientific
Email: EMSDS.RA@thermofisher.com

Revision Date 22-May-2017

Print Date 22-May-2017

Revision Summary This document has been updated to comply with the US OSHA HazCom 2012 Standard replacing the current legislation under 29 CFR 1910.1200 to align with the Globally Harmonized System of Classification and Labeling of Chemicals (GHS).

Disclaimer

The information provided in this Safety Data Sheet is correct to the best of our knowledge, information and belief at the date of its publication. The information given is designed only as a guidance for safe handling, use, processing, storage, transportation, disposal and release and is not to be considered a warranty or quality specification. The information relates only to the specific material designated and may not be valid for such material used in combination with any other materials or in any process, unless specified in the text

End of SDS



SAFETY DATA SHEET

Revision Date 10-Feb-2015

Revision Number 1

1. Identification

Product Name Barium

Cat No. : AC317860000; AC317860250; AC317861000; AC317865000

Synonyms None Known.

Recommended Use Laboratory chemicals.

Uses advised against No Information available

Details of the supplier of the safety data sheet

Company	Entity / Business Name	Emergency Telephone Number
Fisher Scientific One Reagent Lane Fair Lawn, NJ 07410 Tel: (201) 796-7100	Acros Organics One Reagent Lane Fair Lawn, NJ 07410	For information US call: 001-800-ACROS-01 / Europe call: +32 14 57 52 11 Emergency Number US :001-201-796-7100 / Europe : +32 14 57 52 99 CHEMTREC Tel. No. US :001-800-424-9300 / Europe :001-703-527-3887

2. Hazard(s) identification

Classification

This chemical is considered hazardous by the 2012 OSHA Hazard Communication Standard (29 CFR 1910.1200)

Flammable solids	Category 2
Acute oral toxicity	Category 3
Skin Corrosion/Irritation	Category 2
Serious Eye Damage/Eye Irritation	Category 2
Specific target organ toxicity (single exposure)	Category 3
Target Organs - Respiratory system.	

Label Elements

Signal Word

Danger

Hazard Statements

Flammable solid
Toxic if swallowed
Causes skin irritation
Causes serious eye irritation
May cause respiratory irritation

**Precautionary Statements****Prevention**

Wash face, hands and any exposed skin thoroughly after handling
 Do not eat, drink or smoke when using this product
 Wear protective gloves/protective clothing/eye protection/face protection
 Avoid breathing dust/fume/gas/mist/vapors/spray
 Use only outdoors or in a well-ventilated area
 Keep away from heat/sparks/open flames/hot surfaces. - No smoking
 Keep container tightly closed
 Ground/bond container and receiving equipment
 Use explosion-proof electrical/ventilating/lighting/equipment
 Use only non-sparking tools
 Take precautionary measures against static discharge

Response

Call a POISON CENTER or doctor/physician if you feel unwell

Inhalation

IF INHALED: Remove victim to fresh air and keep at rest in a position comfortable for breathing

Skin

IF ON SKIN: Wash with plenty of soap and water
 If skin irritation occurs: Get medical advice/attention
 Take off contaminated clothing and wash before reuse

Eyes

IF IN EYES: Rinse cautiously with water for several minutes. Remove contact lenses, if present and easy to do. Continue rinsing
 If eye irritation persists: Get medical advice/attention

Ingestion

IF SWALLOWED: Immediately call a POISON CENTER or doctor/physician
 Rinse mouth

Fire

Explosion risk in case of fire
 Fight fire with normal precautions from a reasonable distance
 Evacuate area

Storage

Store locked up
 Store in a closed container
 Store in a well-ventilated place. Keep cool

Disposal

Dispose of contents/container to an approved waste disposal plant

Hazards not otherwise classified (HNOC)

None identified

3. Composition / information on ingredients

Component	CAS-No	Weight %
Barium	7440-39-3	99.9

4. First-aid measures

Eye Contact

Rinse immediately with plenty of water, also under the eyelids, for at least 15 minutes.
 Obtain medical attention.

Skin Contact	Wash off immediately with plenty of water for at least 15 minutes. Obtain medical attention.
Inhalation	Move to fresh air. If breathing is difficult, give oxygen. Obtain medical attention.
Ingestion	Do not induce vomiting. Call a physician or Poison Control Center immediately.
Most important symptoms/effects Notes to Physician	No information available. Treat symptomatically

5. Fire-fighting measures

Suitable Extinguishing Media	Dry chemical.
Unsuitable Extinguishing Media	No information available
Flash Point	No information available
Method -	No information available
Autoignition Temperature	No information available
Explosion Limits	
Upper	No data available
Lower	No data available
Sensitivity to Mechanical Impact	No information available
Sensitivity to Static Discharge	No information available

Specific Hazards Arising from the Chemical

Contact with water liberates toxic gas. Water reactive. Combustible material. Produce flammable gases on contact with water.

Hazardous Combustion Products

None known

Protective Equipment and Precautions for Firefighters

As in any fire, wear self-contained breathing apparatus pressure-demand, MSHA/NIOSH (approved or equivalent) and full protective gear.

NFPA

Health 3	Flammability 3	Instability 0	Physical hazards W
--------------------	--------------------------	-------------------------	------------------------------

6. Accidental release measures

Personal Precautions	Ensure adequate ventilation. Use personal protective equipment.
Environmental Precautions	See Section 12 for additional ecological information.

Methods for Containment and Clean Up Sweep up or vacuum up spillage and collect in suitable container for disposal.

7. Handling and storage

Handling	Avoid contact with skin and eyes. Do not breathe dust. Do not breathe vapors or spray mist. Handle under inert gas, protect from moisture. Wear personal protective equipment.
Storage	Keep in a dry, cool and well-ventilated place. Keep container tightly closed. Protect from moisture. Never allow product to get in contact with water during storage. Store under an inert atmosphere.

8. Exposure controls / personal protection

Exposure Guidelines

Component	ACGIH TLV	OSHA PEL	NIOSH IDLH
Barium	TWA: 0.5 mg/m ³	(Vacated) TWA: 0.5 mg/m ³	

Component	Quebec	Mexico OEL (TWA)	Ontario TWAEV
Barium			TWA: 0.5 mg/m ³

Legend

ACGIH - American Conference of Governmental Industrial Hygienists

OSHA - Occupational Safety and Health Administration

Engineering Measures

Use explosion-proof electrical/ventilating/lighting/equipment. Ensure that eyewash stations and safety showers are close to the workstation location. Ensure adequate ventilation, especially in confined areas.

Personal Protective Equipment**Eye/face Protection**

Wear appropriate protective eyeglasses or chemical safety goggles as described by OSHA's eye and face protection regulations in 29 CFR 1910.133 or European Standard EN166.

Skin and body protection

Wear appropriate protective gloves and clothing to prevent skin exposure.

Respiratory Protection

Follow the OSHA respirator regulations found in 29 CFR 1910.134 or European Standard EN 149. Use a NIOSH/MSHA or European Standard EN 149 approved respirator if exposure limits are exceeded or if irritation or other symptoms are experienced.

Hygiene Measures

Handle in accordance with good industrial hygiene and safety practice.

9. Physical and chemical properties

Physical State	Solid
Appearance	Grey
Odor	Odorless
Odor Threshold	No information available
pH	No information available
Melting Point/Range	725 °C / 1337 °F
Boiling Point/Range	1640 °C / 2984 °F
Flash Point	No information available
Evaporation Rate	No information available
Flammability (solid,gas)	No information available
Flammability or explosive limits	
Upper	No data available
Lower	No data available
Vapor Pressure	10 mmHg @ 1094 °C
Vapor Density	No information available
Relative Density	3.51 @ 20 °C
Solubility	No information available
Partition coefficient; n-octanol/water	No data available
Autoignition Temperature	No information available
Decomposition Temperature	No information available
Viscosity	No information available
Molecular Formula	Ba
Molecular Weight	137.34

10. Stability and reactivity

Reactive Hazard	Yes
Stability	Moisture sensitive. Air sensitive.
Conditions to Avoid	Exposure to air. Incompatible products. Exposure to moisture.
Incompatible Materials	Acids, Water, Alcohols, Halogens

Hazardous Decomposition Products None under normal use conditions

Hazardous Polymerization Hazardous polymerization does not occur.

Hazardous Reactions None under normal processing.

11. Toxicological information

Acute Toxicity

Product Information

Oral LD50 Category 3. ATE = 50 - 300 mg/kg.

Component Information

Component	LD50 Oral	LD50 Dermal	LC50 Inhalation
Barium	132 mg/kg (Rat)	Not listed	Not listed

Toxicologically Synergistic Products No information available

Delayed and immediate effects as well as chronic effects from short and long-term exposure

Irritation Irritating to eyes, respiratory system and skin

Sensitization No information available

Carcinogenicity The table below indicates whether each agency has listed any ingredient as a carcinogen.

Component	CAS-No	IARC	NTP	ACGIH	OSHA	Mexico
Barium	7440-39-3	Not listed	Not listed	Not listed	Not listed	Not listed

Mutagenic Effects No information available

Reproductive Effects No information available.

Developmental Effects No information available.

Teratogenicity No information available.

STOT - single exposure Respiratory system

STOT - repeated exposure None known

Aspiration hazard No information available

Symptoms / effects, both acute and delayed No information available

Endocrine Disruptor Information No information available

Other Adverse Effects The toxicological properties have not been fully investigated. See actual entry in RTECS for complete information.

12. Ecological information

Ecotoxicity

Do not empty into drains.

Persistence and Degradability No information available

Bioaccumulation/ Accumulation No information available.

Mobility No information available.

13. Disposal considerations

Waste Disposal Methods Chemical waste generators must determine whether a discarded chemical is classified as a hazardous waste. Chemical waste generators must also consult local, regional, and national hazardous waste regulations to ensure complete and accurate classification.

14. Transport information

DOT

UN-No UN1400
 Proper Shipping Name BARIUM
 Hazard Class 4.3
 Packing Group II

TDG

UN-No UN1400
 Proper Shipping Name BARIUM
 Hazard Class 4.3
 Packing Group II

IATA

UN-No UN1400
 Proper Shipping Name Barium
 Hazard Class 4.3
 Packing Group II

IMDG/IMO

UN-No UN1400
 Proper Shipping Name Barium
 Hazard Class 4.3
 Packing Group II

15. Regulatory information

International Inventories

Component	TSCA	DSL	NDSL	EINECS	ELINCS	NLP	PICCS	ENCS	AICS	IECSC	KECL
Barium	X	X	-	231-149-1	-		X	-	X	X	X

Legend:

X - Listed

E - Indicates a substance that is the subject of a Section 5(e) Consent order under TSCA.

F - Indicates a substance that is the subject of a Section 5(f) Rule under TSCA.

N - Indicates a polymeric substance containing no free-radical initiator in its inventory name but is considered to cover the designated polymer made with any free-radical initiator regardless of the amount used.

P - Indicates a commenced PMN substance

R - Indicates a substance that is the subject of a Section 6 risk management rule under TSCA.

S - Indicates a substance that is identified in a proposed or final Significant New Use Rule

T - Indicates a substance that is the subject of a Section 4 test rule under TSCA.

XU - Indicates a substance exempt from reporting under the Inventory Update Rule, i.e. Partial Updating of the TSCA Inventory Data Base Production and Site Reports (40 CFR 710(B)).

Y1 - Indicates an exempt polymer that has a number-average molecular weight of 1,000 or greater.

Y2 - Indicates an exempt polymer that is a polyester and is made only from reactants included in a specified list of low concern reactants that comprises one of the eligibility criteria for the exemption rule.

U.S. Federal Regulations

TSCA 12(b) Not applicable

SARA 313

Component	CAS-No	Weight %	SARA 313 - Threshold Values %
Barium	7440-39-3	99.9	1.0

SARA 311/312 Hazardous Categorization

Acute Health Hazard Yes
 Chronic Health Hazard No
 Fire Hazard Yes
 Sudden Release of Pressure Hazard No
 Reactive Hazard Yes

Clean Water Act Not applicable

Clean Air Act Not applicable

OSHA Occupational Safety and Health Administration
Not applicable

CERCLA
Not applicable

Component	Hazardous Substances RQs	CERCLA EHS RQs
Barium	1000 lb	-

California Proposition 65 This product does not contain any Proposition 65 chemicals

State Right-to-Know

Component	Massachusetts	New Jersey	Pennsylvania	Illinois	Rhode Island
Barium	X	X	X	-	X

U.S. Department of Transportation

Reportable Quantity (RQ): N
DOT Marine Pollutant N
DOT Severe Marine Pollutant N

U.S. Department of Homeland Security

This product does not contain any DHS chemicals.

Other International Regulations

Mexico - Grade No information available

Canada

This product has been classified in accordance with the hazard criteria of the Controlled Products Regulations (CPR) and the MSDS contains all the information required by the CPR

WHMIS Hazard Class
B4 Flammable solid
B6 Reactive flammable material
D2B Toxic materials
D1A Very toxic materials



16. Other information

Prepared By Regulatory Affairs
Thermo Fisher Scientific
Email: EMSDS.RA@thermofisher.com

Revision Date 10-Feb-2015
Print Date 10-Feb-2015
Revision Summary This document has been updated to comply with the US OSHA HazCom 2012 Standard replacing the current legislation under 29 CFR 1910.1200 to align with the Globally Harmonized System of Classification and Labeling of Chemicals (GHS)

Disclaimer

The information provided on this Safety Data Sheet is correct to the best of our knowledge, information and belief at the date of its publication. The information given is designed only as a guide for safe handling, use, processing, storage,

transportation, disposal and release and is not to be considered as a warranty or quality specification. The information relates only to the specific material designated and may not be valid for such material used in combination with any other material or in any process, unless specified in the text.

End of SDS



Safety Data Sheet

Revision Date: 12/08/16

www.restek.com

1. IDENTIFICATION

Catalog Number / Product Name: 31272 / Benzo(b)fluoranthene Standard
Company: Restek Corporation
Address: 110 Benner Circle
Bellefonte, Pa. 16823
Phone#: 814-353-1300
Fax#: 814-353-1309
Emergency#: 800-424-9300 (CHEMTREC)
703-527-3887 (Outside the US)
Email: www.restek.com
Revision Number: 9
Intended use: For Laboratory use only

2. HAZARD(S) IDENTIFICATION

Emergency Overview:

GHS Hazard Symbols:



GHS Classification: Flammable Liquid Category 2
Serious Eye Damage/Eye Irritation Category 2
Specific Target Organ Systemic Toxicity (STOT) - Single Exposure Category 3

GHS Signal Word: Danger

GHS Hazard: Highly flammable liquid and vapour.
Causes serious eye irritation.
May cause drowsiness or dizziness.

GHS Precautions:

Safety Precautions: Keep away from heat/sparks/open flames/hot surfaces. – No smoking.
Ground/bond container and receiving equipment.
Use explosion-proof electrical/ventilation and lighting equipment.
Use only non-sparking tools.
Take precautionary measures against static discharge.
Avoid breathing dust/fume/gas/mist/vapours/spray.
Wash hands and skin thoroughly after handling.
Use only outdoors or in a well-ventilated area.
Wear protective gloves/protective clothing/eye protection/face protection.

First Aid Measures: IF ON SKIN (or hair): Remove/Take off immediately all contaminated clothing. Rinse skin with water/shower.
IF INHALED: Remove victim to fresh air and keep at rest in a position comfortable for breathing.
IF IN EYES: Rinse cautiously with water for several minutes. Remove contact lenses, if present and easy to do. Continue rinsing.
Call a POISON CENTER or doctor/physician if you feel unwell.
If eye irritation persists: Get medical advice/attention.
In case of fire: Use extinguishing media in section 5 for extinction.

Storage: Store in a well-ventilated place. Keep container tightly closed.
Store in a well-ventilated place. Keep cool.
Store locked up.

Disposal: Dispose of contents/container according to section 13 of the SDS.

Single Exposure Target Organs: No data available.

Repeated Exposure Target Organs: No data available.

3. COMPOSITION / INFORMATION ON INGREDIENT

Chemical Name	CAS #	EINEC #	% Composition
Acetone	67-64-1	200-662-2	99.900000
benzo (b) fluoranthene	205-99-2	205-911-9	0.100000

4. FIRST-AID MEASURES

Inhalation: Remove to fresh air. If breathing is difficult, have a trained individual administer oxygen. If not breathing, give artificial respiration and have a trained individual administer oxygen. Get medical attention immediately.

Eyes: Flush eyes with plenty of water for at least 20 minutes retracting eyelids often. Tilt the head to prevent chemical from transferring to the uncontaminated eye. Get immediate medical attention.

Skin Contact: Wash with soap and water. Remove contaminated clothing and launder. Get medical attention if irritation develops or persists.

Ingestion: Do not induce vomiting and seek medical attention immediately. Drink two glasses of water or milk to dilute. Provide medical care provider with this SDS.

5. FIRE- FIGHTING MEASURES

Extinguishing Media: Use alcohol resistant foam, carbon dioxide, or dry chemical extinguishing agents. Water spray or fog may also be effective for extinguishing if swept across the base of the fire. Water can also be used to absorb heat and keep exposed material from being damaged by fire. Flammable component(s) of this material may be lighter than water and burn while floating on the surface.

Fire and/or Explosion Hazards: Vapors may be ignited by heat, sparks, flames or other sources of ignition at or above the low flash point giving rise to a Class B fire. Vapors are heavier than air and may travel to a source of ignition and flash back.

Fire Fighting Methods and Protection: Do not enter fire area without proper protection including self-contained toxic breathing apparatus and full protective equipment. Fight fire from a safe distance and a protected location due to the potential of hazardous vapors and decomposition products. Flammable component(s) of this material may be lighter than water and burn while floating on the surface. Use water spray/fog for cooling.

Hazardous Combustion Products: Carbon dioxide, Carbon monoxide

6. ACCIDENTAL RELEASE MEASURES

Personal Precautions and Equipment: Exposure to the spilled material may be irritating or harmful. Follow personal protective equipment recommendations found in Section 8 of this SDS. Additional precautions may be necessary based on special circumstances created by the spill including; the material spilled, the quantity of the spill, the area in which the spill occurred. Also consider the expertise of employees in the area responding to the spill.

Methods for Clean-up: Prevent the spread of any spill to minimize harm to human health and the environment if safe to do so. Wear complete and proper personal protective equipment following the recommendation of Section 8 at a minimum. Dike with suitable absorbent material like granulated clay. Gather and store in a sealed container pending a waste disposal evaluation.

7. HANDLING AND STORAGE

Handling Technical Measures and Precautions: Harmful or irritating material. Avoid contacting and avoid breathing the material. Use only in a well ventilated area. Use spark-proof tools and explosion-proof equipment.

Storage Technical Measures and Conditions: Store in a cool dry ventilated location. Isolate from

incompatible materials and conditions. Keep container(s) closed. Keep away from sources of ignition

8. EXPOSURE CONTROLS / PERSONAL PROTECTION

United States:

Chemical Name	CAS No.	IDLH	ACGIH STEL	ACGIH TLV-TWA	OSHA Exposure Limit
Acetone	67-64-1	2500 ppm IDLH (10% LEL)	500 ppm STEL 750 ppm STEL; 1782 mg/m3 STEL	250 ppm TWA 500 ppm TWA; 1188 mg/m3 TWA	1000 ppm TWA; 2400 mg/m3 TWA
benzo (b) fluoranthene	205-99-2	ND		No TLV	No data available.

Personal Protection:

Engineering Measures:

Local exhaust ventilation is recommended when generating excessive levels of vapors from handling or thermal processing.

Respiratory Protection:

No respiratory protection required under normal conditions of use. Provide general room exhaust ventilation if symptoms of overexposure occur as explained Section 3. A respirator is not normally required.

Eye Protection:

Wear chemically resistant safety glasses with side shields when handling this product. Do not wear contact lenses.

Skin Protection:

Wear protective gloves. Inspect gloves for chemical break-through and replace at regular intervals. Clean protective equipment regularly. Wash hands and other exposed areas with mild soap and water before eating, drinking, and when leaving work

Medical Conditions Aggravated By Exposure: Respiratory disease including asthma and bronchitis

9. PHYSICAL AND CHEMICAL PROPERTIES

Appearance, color:	Depends upon product selection
Odor:	Strong
Physical State:	No data available.
pH:	No data available.
Vapor Pressure:	No data available.
Vapor Density:	2.0 (air = 1)
Boiling Point:	No data available.
Melting Point:	-95.4 °C Melting Point
Flash Point:	39
Flammability:	Highly Flammable
Upper Flammable/Explosive Limit, % in air:	No data available.
Lower Flammable/Explosive Limit, % in air:	No data available.
Autoignition Temperature:	465 deg C
Decomposition Temperature:	No data available.
Specific Gravity:	0.7845 g/cm3 at 25 °C
Evaporation Rate:	No data available.
Odor Threshold:	ND
Solubility:	Complete; 100%
Partition Coefficient: n-octanol in water:	No data available.
VOC % by weight:	0
Molecular Weight:	58.08

10. STABILITY AND REACTIVITY

Stability:	Stable under normal conditions.
Conditions to Avoid:	No data available.
Materials to Avoid / Chemical Incompatibility:	Strong oxidizing agents Strong acids
Hazardous Decomposition Products:	Carbon dioxide Carbon monoxide

11. TOXICOLOGICAL INFORMATION

Routes of Entry:	Inhalation, Skin Contact, Eye Contact, Ingestion
Target Organs Potentially Affected By Exposure:	Eyes, Central nervous system stimulation, Respiratory Tract, Skin
Chemical Interactions That Change Toxicity:	None Known

Immediate (Acute) Health Effects by Route of Exposure:

Inhalation Irritation: Can cause minor respiratory irritation, dizziness, weakness, fatigue, nausea, and headache.
Skin Contact: Can cause minor skin irritation, defatting, and dermatitis.
Eye Contact: Can cause minor irritation, tearing and reddening.
Ingestion Irritation: May be harmful if swallowed.
Ingestion Toxicity: Harmful if swallowed. May cause systemic poisoning.

Long-Term (Chronic) Health Effects:

Carcinogenicity: Contains a probable or known human carcinogen.
Reproductive and Developmental Toxicity: No data available to indicate product or any components present at greater than 0.1% may cause birth defects.
Inhalation: Upon prolonged and/or repeated exposure, can cause minor respiratory irritation, dizziness, weakness, fatigue, nausea, and headache.
Skin Contact: Upon prolonged or repeated contact, can cause minor skin irritation, defatting, and dermatitis.

Component Toxicological Data:

NIOSH:

Chemical Name	CAS No.	LD50/LC50
Acetone	67-64-1	Dermal LD50 Rabbit >15700 mg/kg; Oral LD50 Rat 5800 mg/kg; Inhalation LC50 Rat 50100 mg/m3 8 h

Component Carcinogenic Data:

OSHA:

Chemical Name	CAS No.	
Benzo(b)fluoranthene	205-99-2	Present

ACGIH:

Chemical Name	CAS No.	
Acetone	67-64-1	A4 - Not Classifiable as a Human Carcinogen
Benzo[b]fluoranthene	205-99-2	A2 - Suspected Human Carcinogen

NIOSH:

Chemical Name	CAS No.
No data available.	

NTP:

Chemical Name	CAS No.
No data available.	

IARC:

Chemical Name	CAS No.	Group No.
No data.		Group 1
No data.		Group 2A
Benzo(b)fluoranthene	205-99-2	Group 2B

12. ECOLOGICAL INFORMATION

Overview:	This material is not expected to be harmful to the ecology.
Mobility:	No data
Persistence:	No data
Bioaccumulation:	No data
Degradability:	No data
Ecological Toxicity Data:	No data available.

13. DISPOSAL CONSIDERATIONS

Waste Description of Spent Product:	Spent or discarded material is a hazardous waste.
Disposal Methods:	Dispose of by incineration following Federal, State, Local, or Provincial regulations.
Waste Disposal of Packaging:	Comply with all Local, State, Federal, and Provincial Environmental Regulations.

14. TRANSPORTATION INFORMATION

United States:	
DOT Proper Shipping Name:	Acetone

UN Number: UN1090
 Hazard Class: 3
 Packing Group: II

International:
 IATA Proper Shipping Name: Acetone
 UN Number: UN1090
 Hazard Class: 3
 Packing Group: II

Marine Pollutant: No

Chemical Name	CAS#	Marine Pollutant	Severe Marine Pollutant
No data available.			

15. REGULATORY INFORMATION

United States:

Chemical Name	CAS#	CERCLA	SARA 313	SARA EHS 313	TSCA
Acetone	67-64-1	X	-	-	X
benzo (b) fluoranthene	205-99-2	X	X	-	-

The following chemicals are listed on CA Prop 65:

Chemical Name	CAS #	Regulation
Benzo[b]fluoranthene	205-99-2	Prop 65 Cancer

State Right To Know Listing:

Chemical Name	CAS#	New Jersey	Massachusetts	Pennsylvania	California
Acetone	67-64-1	X	X	X	X
benzo (b) fluoranthene	205-99-2	X	X	X	X

16. OTHER INFORMATION

Prior Version Date: 03/23/15

Other Information: Any changes to the SDS compared to previous versions are marked by a vertical line in front of the concerned paragraph.

References: No data available.

Disclaimer: Restek Corporation provides the descriptions, data and information contained herein in good faith but makes no representation as to its comprehensiveness or accuracy. It is provided for your guidance only. Because many factors may affect processing or application/use, Restek Corporation recommends you perform an assessment to determine the suitability of a product for your particular purpose prior to use. No warranties of any kind, either expressed or implied, including fitness for a particular purpose, are made regarding products described, data or information set forth. In no case shall the descriptions, information, or data provided be considered a part of our terms and conditions of sale. Further, the descriptions, data and information furnished hereunder are given gratis. No obligation or liability for the description, data and information given are assumed. All such being given and accepted at your risk.

1 Identification

Product identifier

Product name: Benzene

Stock number: L14012

CAS Number:

71-43-2

EC number:

200-753-7

Index number:

601-020-00-8

Relevant identified uses of the substance or mixture and uses advised against.

Identified use: SU24 Scientific research and development

Details of the supplier of the safety data sheet

Manufacturer/Supplier:

Alfa Aesar
Thermo Fisher Scientific Chemicals, Inc.

30 Bond Street

Ward Hill, MA 01835-8099

Tel: 800-343-0660

Fax: 800-322-4757

Email: tech@alfa.com

www.alfa.com

Information Department: Health, Safety and Environmental Department

Emergency telephone number:

During normal business hours (Monday-Friday, 8am-7pm EST), call (800) 343-0660. After normal business hours, call Carechem 24 at (866) 928-0789.

2 Hazard(s) identification

Classification of the substance or mixture in accordance with 29 CFR 1910 (OSHA HCS)



GHS02 Flame

Flam. Liq. 2 H225 Highly flammable liquid and vapor.



GHS08 Health hazard

Muta. 1B H340 May cause genetic defects.

Carc. 1A H350 May cause cancer.

STOT RE 1 H372 Causes damage to the lung, the kidneys, the liver, the spleen, the blood, the brain and the endocrine system through prolonged or repeated exposure. Route of exposure: Oral, Inhalative, Dermal.

Asp. Tox. 1 H304 May be fatal if swallowed and enters airways.



GHS07

Skin Irrit. 2 H315 Causes skin irritation.

Eye Irrit. 2 H319 Causes serious eye irritation.

Hazards not otherwise classified No information known.

Label elements

GHS label elements The product is classified and labeled in accordance with 29 CFR 1910 (OSHA HCS)

Hazard pictograms



GHS02 GHS07 GHS08

Signal word

Danger

Hazard statements

H225 Highly flammable liquid and vapor.

H315 Causes skin irritation.

H319 Causes serious eye irritation.

H340 May cause genetic defects.

H350 May cause cancer.

H372 Causes damage to the lung, the kidneys, the liver, the spleen, the blood, the brain and the endocrine system through prolonged or repeated exposure. Route of exposure: Oral, Inhalative, Dermal.

H304 May be fatal if swallowed and enters airways.

Precautionary statements

P210 Keep away from heat/sparks/open flames/hot surfaces. No smoking.

P301+P310 IF SWALLOWED: Immediately call a POISON CENTER/ doctor/...

P303+P361+P353 If on skin (or hair): Take off immediately all contaminated clothing. Rinse skin with water/shower.

P305+P351+P338 IF IN EYES: Rinse cautiously with water for several minutes. Remove contact lenses, if present and easy to do. Continue rinsing.

P405 Store locked up.

P501 Dispose of contents/container in accordance with local/regional/national/international regulations.

WHMIS classification

B2 - Flammable liquid

D2A - Very toxic material causing other toxic effects



Classification system

HMIS ratings (scale 0-4)

(Hazardous Materials Identification System)

HEALTH 2 Health (acute effects) = 2

FIRE 3 Flammability = 3

REACTIVITY 1 Physical Hazard = 1

Product name: Benzene

Other hazards
Results of PBT and vPvB assessment
PBT: Not applicable.
vPvB: Not applicable.

(Contd. of page 1)

3 Composition/information on ingredients

Chemical characterization: Substances
CAS# Description:
71-43-2 Benzene
Identification number(s):
EC number: 200-753-7
Index number: 601-020-00-8

4 First-aid measures

Description of first aid measures
After inhalation
Supply fresh air. If required, provide artificial respiration. Keep patient warm.
Seek immediate medical advice.
After skin contact
Immediately wash with water and soap and rinse thoroughly.
Seek immediate medical advice.
After eye contact Rinse opened eye for several minutes under running water. Then consult a doctor.
After swallowing Seek medical treatment.
Information for doctor
Most important symptoms and effects, both acute and delayed No further relevant information available.
Indication of any immediate medical attention and special treatment needed No further relevant information available.

5 Fire-fighting measures

Extinguishing media
Suitable extinguishing agents Carbon dioxide, extinguishing powder or water spray. Fight larger fires with water spray or alcohol resistant foam.
Special hazards arising from the substance or mixture
If this product is involved in a fire, the following can be released:
Carbon monoxide and carbon dioxide
Advice for firefighters
Protective equipment:
Wear self-contained respirator.
Wear fully protective impervious suit.

6 Accidental release measures

Personal precautions, protective equipment and emergency procedures
Wear protective equipment. Keep unprotected persons away.
Ensure adequate ventilation
Keep away from ignition sources
Environmental precautions: Do not allow product to reach sewage system or any water course.
Methods and material for containment and cleaning up:
Absorb with liquid-binding material (sand, diatomite, acid binders, universal binders, sawdust).
Dispose of contaminated material as waste according to section 13.
Ensure adequate ventilation.
Prevention of secondary hazards: Keep away from ignition sources.
Reference to other sections
See Section 7 for information on safe handling
See Section 8 for information on personal protection equipment.
See Section 13 for disposal information.

7 Handling and storage

Handling
Precautions for safe handling
Keep container tightly sealed.
Store in cool, dry place in tightly closed containers.
Ensure good ventilation at the workplace.
Open and handle container with care.
Information about protection against explosions and fires:
Protect against electrostatic charges.
Fumes can combine with air to form an explosive mixture.
Keep ignition sources away.
Conditions for safe storage, including any incompatibilities
Storage
Requirements to be met by storerooms and receptacles: Store in a cool location.
Information about storage in one common storage facility:
Do not store together with acids.
Store away from strong bases.
Store away from oxidizing agents.
Store away from halogens.
Further information about storage conditions:
Keep container tightly sealed.
Store in cool, dry conditions in well sealed containers.
Specific end use(s) No further relevant information available.

8 Exposure controls/personal protection

Additional information about design of technical systems:
Properly operating chemical fume hood designed for hazardous chemicals and having an average face velocity of at least 100 feet per minute.

(Contd. on page 3)
USA

Product name: Benzene

(Contd. of page 2)

Control parameters

Components with limit values that require monitoring at the workplace:

71-43-2 Benzene (100.0%)

PEL (USA)	Short-term value: 15* mg/m ³ , 5* ppm Long-term value: 3* mg/m ³ , 1* ppm *table Z-2 for exclusions in 29CFR1910.1028(d)
REL (USA)	Short-term value: 1 ppm Long-term value: 0.1 ppm See Pocket Guide App. A
TLV (USA)	Short-term value: 8 mg/m ³ , 2.5 ppm Long-term value: 1.6 mg/m ³ , 0.5 ppm Skin; BEI
EL (Canada)	Short-term value: 2.5 ppm Long-term value: 0.5 ppm Skin; ACGIH A1; IARC 1
EV (Canada)	Short-term value: 2.5 ppm Long-term value: 0.5 ppm Skin

Ingredients with biological limit values:

71-43-2 Benzene (100.0%)

BEI (USA)	25 µg/g creatinine Medium: urine Time: end of shift Parameter: S-Phenylmercapturic acid (background)
	500 µg/g creatinine Medium: urine Time: end of shift Parameter: t,t-Muconic acid (background)

Additional information: No data

Exposure controls

Personal protective equipment

General protective and hygienic measures

The usual precautionary measures for handling chemicals should be followed.

Keep away from foodstuffs, beverages and feed.

Remove all soiled and contaminated clothing immediately.

Wash hands before breaks and at the end of work.

Store protective clothing separately.

Avoid contact with the eyes and skin.

Maintain an ergonomically appropriate working environment.

Breathing equipment: Use suitable respirator when high concentrations are present.

Recommended filter device for short term use:

Use a respirator with organic vapor/acid gas cartridges as a backup to engineering controls. Risk assessment should be performed to determine if air-purifying respirators are appropriate. Only use equipment tested and approved under appropriate government standards such as NIOSH (USA) or CEN (EU).

Protection of hands:

Impervious gloves

Check protective gloves prior to each use for their proper condition.

The selection of suitable gloves not only depends on the material, but also on quality. Quality will vary from manufacturer to manufacturer.

Material of gloves: Fluorocarbon rubber (Viton)

Penetration time of glove material (in minutes): Not determined

Eye protection: Safety glasses

Body protection: Protective work clothing.

9 Physical and chemical properties

Information on basic physical and chemical properties

General Information

Appearance:

Form:	Liquid
Color:	Colorless
Odor:	Aromatic
Odor threshold:	Not determined.

pH-value: Not determined.

Change in condition

Melting point/Melting range:	5 °C (41 °F)
Boiling point/Boiling range:	80 °C (176 °F)
Sublimation temperature / start:	Not determined

Flash point:	-11 °C (12 °F)
Flammability (solid, gaseous)	Not determined.
Ignition temperature:	555 °C (1031 °F)
Decomposition temperature:	Not determined
Auto igniting:	Not determined.

Danger of explosion: Product is not explosive. However, formation of explosive air/vapor mixtures is possible.

Explosion limits:

Lower:	1.2 Vol %
Upper:	8 Vol %
Vapor pressure at 20 °C (68 °F):	101 hPa (76 mm Hg)
Density at 20 °C (68 °F):	0.874 g/cm ³ (7.294 lbs/gal)
Relative density	Not determined.
Vapor density	Not determined.
Evaporation rate	Not determined.
Solubility in / Miscibility with	
Water at 25 °C (77 °F):	1.8 g/l
Partition coefficient (n-octanol/water):	Not determined.
Viscosity:	
dynamic at 20 °C (68 °F):	0.66 mPas
kinematic:	Not determined.

(Contd. on page 4)
USA

Product name: Benzene

(Contd. of page 3)

Other information No further relevant information available.

10 Stability and reactivity

Reactivity No information known.
Chemical stability Stable under recommended storage conditions.
Thermal decomposition / conditions to be avoided: Decomposition will not occur if used and stored according to specifications.
Possibility of hazardous reactions Reacts with strong oxidizing agents
Conditions to avoid No further relevant information available.
Incompatible materials:
 Acids
 Oxidizing agents
 Bases
 Halogens
Hazardous decomposition products: Carbon monoxide and carbon dioxide

11 Toxicological information

Information on toxicological effects
Acute toxicity: The Registry of Toxic Effects of Chemical Substances (RTECS) contains acute toxicity data for this substance.
LD/LC50 values that are relevant for classification:

Oral	LD50	930 mg/kg (rat)
Dermal	LD50	>9400 µL/kg (rabbit)
Inhalative	LC50/7H	10000 ppm/7H (rat)

Skin irritation or corrosion: Causes skin irritation.
Eye irritation or corrosion: Causes serious eye irritation.
Sensitization: No sensitizing effects known.
Germ cell mutagenicity:
 May cause genetic defects.
 The Registry of Toxic Effects of Chemical Substances (RTECS) contains mutation data for this substance.
Carcinogenicity:
 May cause cancer.
 EPA-A: human carcinogen: sufficient evidence from epidemiologic studies to support a causal association between exposure and cancer.
 IARC-1: Carcinogenic to humans: sufficient evidence of carcinogenicity.
 ACGIH A1: Confirmed human carcinogen: Agent is carcinogenic to humans based on epidemiologic studies of, or convincing clinical evidence in, exposed humans.
 EPA-K: Known human carcinogens.
 Carcinogen as defined by OSHA.
 NTP-K: Known to be carcinogenic: sufficient evidence from human studies.
 The Registry of Toxic Effects of Chemical Substances (RTECS) contains tumorigenic and/or carcinogenic and/or neoplastic data for this substance.
Reproductive toxicity: The Registry of Toxic Effects of Chemical Substances (RTECS) contains reproductive data for this substance.
Specific target organ system toxicity - repeated exposure:
 Causes damage to the lung, the kidneys, the liver, the spleen, the blood, the brain and the endocrine system through prolonged or repeated exposure. Route of exposure: Oral, Inhalative, Dermal.
Specific target organ system toxicity - single exposure: No effects known.
Aspiration hazard: May be fatal if swallowed and enters airways.
Subacute to chronic toxicity: The Registry of Toxic Effects of Chemical Substances (RTECS) contains multiple dose toxicity data for this substance.
Additional toxicological information: To the best of our knowledge the acute and chronic toxicity of this substance is not fully known.

12 Ecological information

Toxicity
Aquatic toxicity: No further relevant information available.
Persistence and degradability No further relevant information available.
Bioaccumulative potential No further relevant information available.
Mobility in soil No further relevant information available.
Additional ecological information:
General notes:
 Do not allow product to reach ground water, water course or sewage system, even in small quantities.
 Danger to drinking water if even extremely small quantities leak into the ground.
 Avoid transfer into the environment.
Results of PBT and vPvB assessment
PBT: Not applicable.
vPvB: Not applicable.
Other adverse effects No further relevant information available.

13 Disposal considerations

Waste treatment methods
Recommendation Consult state, local or national regulations to ensure proper disposal.
Uncleaned packagings:
Recommendation: Disposal must be made according to official regulations.


14 Transport information

UN-Number DOT, IMDG, IATA	UN1114
UN proper shipping name DOT IMDG, IATA	RQ Benzene BENZENE
Transport hazard class(es) DOT	
	
Class Label Class	3 Flammable liquids. 3 3 (F1) Flammable liquids

(Contd. on page 5)
USA

Product name: Benzene

(Contd. of page 4)

Label IMDG, IATA	3
	
Class Label	3 Flammable liquids. 3
Packing group DOT, IMDG, IATA	II
Environmental hazards:	Not applicable.
Special precautions for user EMS Number:	Warning: Flammable liquids F-E,S-D
Transport in bulk according to Annex II of MARPOL73/78 and the IBC Code	Not applicable.
Transport/Additional information:	
DOT Hazardous substance: Marine Pollutant (DOT):	10 lbs, 4.54 kg No
UN "Model Regulation":	UN1114, Benzene, 3, II

15 Regulatory information

Safety, health and environmental regulations/legislation specific for the substance or mixture
GHS label elements The product is classified and labeled in accordance with 29 CFR 1910 (OSHA HCS)
Hazard pictograms



GHS02 GHS07 GHS08

Signal word Danger

Hazard statements

H225 Highly flammable liquid and vapor.

H315 Causes skin irritation.

H319 Causes serious eye irritation.

H340 May cause genetic defects.

H350 May cause cancer.

H372 Causes damage to the lung, the kidneys, the liver, the spleen, the blood, the brain and the endocrine system through prolonged or repeated exposure. Route of exposure: Oral, Inhalative, Dermal.

H304 May be fatal if swallowed and enters airways.

Precautionary statements

P210 Keep away from heat/sparks/open flames/hot surfaces. No smoking.

P301+P310 IF SWALLOWED: Immediately call a POISON CENTER/ doctor/...

P303+P361+P353 If on skin (or hair): Take off immediately all contaminated clothing. Rinse skin with water/shower.

P305+P351+P338 IF IN EYES: Rinse cautiously with water for several minutes. Remove contact lenses, if present and easy to do. Continue rinsing.

P405 Store locked up.

P501 Dispose of contents/container in accordance with local/regional/national/international regulations.

National regulations

All components of this product are listed in the U.S. Environmental Protection Agency Toxic Substances Control Act Chemical substance Inventory.

All components of this product are listed on the Canadian Domestic Substances List (DSL).

SARA Section 313 (specific toxic chemical listings)

71-43-2 Benzene

California Proposition 65

Prop 65 - Chemicals known to cause cancer

71-43-2 Benzene

Prop 65 - Developmental toxicity

71-43-2 Benzene

Prop 65 - Developmental toxicity, female Substance is not listed.

Prop 65 - Developmental toxicity, male

71-43-2 Benzene

Information about limitation of use:

Workers are not allowed to be exposed to this hazardous material. Exceptions can be made by the authorities in certain cases.

For use only by technically qualified individuals.

Other regulations, limitations and prohibitive regulations

Substance of Very High Concern (SVHC) according to the REACH Regulations (EC) No. 1907/2006. Substance is not listed.

The conditions of restrictions according to Article 67 and Annex XVII of the Regulation (EC) No 1907/2006 (REACH) for the manufacturing, placing on the market and use must be observed.

Substance is not listed.

Annex XIV of the REACH Regulations (requiring Authorisation for use) Substance is not listed.

Chemical safety assessment: A Chemical Safety Assessment has not been carried out.

16 Other information

Employers should use this information only as a supplement to other information gathered by them, and should make independent judgement of suitability of this information to ensure proper use and protect the health and safety of employees. This information is furnished without warranty, and any use of the product not in conformance with this Material Safety Data Sheet, or in combination with any other product or process, is the responsibility of the user.

Department issuing SDS: Global Marketing Department

Date of preparation / last revision 11/23/2015 / -

Abbreviations and acronyms:

ADR: Accord européen sur le transport des marchandises dangereuses par Route (European Agreement concerning the International Carriage of Dangerous Goods by Road)

IMDG: International Maritime Code for Dangerous Goods

DOT: US Department of Transportation

IATA: International Air Transport Association

EINECS: European Inventory of Existing Commercial Chemical Substances

CAS: Chemical Abstracts Service (division of the American Chemical Society)

HMIS: Hazardous Materials Identification System (USA)

WHMIS: Workplace Hazardous Materials Information System (Canada)

LC50: Lethal concentration, 50 percent

LD50: Lethal dose, 50 percent

vPvB: very Persistent and very Bioaccumulative

(Contd. on page 6)

Product name: Benzene

(Contd. of page 5)

ACGIH: American Conference of Governmental Industrial Hygienists (USA)
OSHA: Occupational Safety and Health Administration (USA)
NTP: National Toxicology Program (USA)
IARC: International Agency for Research on Cancer
EPA: Environmental Protection Agency (USA)

USA

SAFETY DATA SHEET

Version 4.6
Revision Date 12/29/2015
Print Date 05/01/2016

1. PRODUCT AND COMPANY IDENTIFICATION**1.1 Product identifiers**

Product name : Beryllium

Product Number : 378135
Brand : Aldrich

CAS-No. : 7440-41-7

1.2 Relevant identified uses of the substance or mixture and uses advised against

Identified uses : Laboratory chemicals, Synthesis of substances

1.3 Details of the supplier of the safety data sheet

Company : Sigma-Aldrich
3050 Spruce Street
SAINT LOUIS MO 63103
USA

Telephone : +1 800-325-5832
Fax : +1 800-325-5052

1.4 Emergency telephone number

Emergency Phone # : (314) 776-6555

2. HAZARDS IDENTIFICATION**2.1 Classification of the substance or mixture****GHS Classification in accordance with 29 CFR 1910 (OSHA HCS)**

Acute toxicity, Oral (Category 3), H301
Acute toxicity, Inhalation (Category 2), H330
Skin irritation (Category 2), H315
Eye irritation (Category 2A), H319
Skin sensitisation (Category 1), H317
Carcinogenicity (Category 1B), H350
Specific target organ toxicity - single exposure (Category 3), Respiratory system, H335
Specific target organ toxicity - repeated exposure (Category 1), H372

For the full text of the H-Statements mentioned in this Section, see Section 16.

2.2 GHS Label elements, including precautionary statements

Pictogram



Signal word : Danger

Hazard statement(s)

H301 : Toxic if swallowed.
H315 : Causes skin irritation.
H317 : May cause an allergic skin reaction.
H319 : Causes serious eye irritation.
H330 : Fatal if inhaled.
H335 : May cause respiratory irritation.
H350 : May cause cancer.

H372	Causes damage to organs through prolonged or repeated exposure.
Precautionary statement(s)	
P201	Obtain special instructions before use.
P202	Do not handle until all safety precautions have been read and understood.
P260	Do not breathe dust/ fume/ gas/ mist/ vapours/ spray.
P264	Wash skin thoroughly after handling.
P270	Do not eat, drink or smoke when using this product.
P271	Use only outdoors or in a well-ventilated area.
P272	Contaminated work clothing should not be allowed out of the workplace.
P280	Wear protective gloves/ protective clothing/ eye protection/ face protection.
P284	Wear respiratory protection.
P301 + P310 + P330	IF SWALLOWED: Immediately call a POISON CENTER or doctor/ physician. Rinse mouth.
P302 + P352	IF ON SKIN: Wash with plenty of soap and water.
P304 + P340 + P310	IF INHALED: Remove person to fresh air and keep comfortable for breathing. Immediately call a POISON CENTER or doctor/ physician.
P305 + P351 + P338	IF IN EYES: Rinse cautiously with water for several minutes. Remove contact lenses, if present and easy to do. Continue rinsing.
P308 + P313	IF exposed or concerned: Get medical advice/ attention.
P333 + P313	If skin irritation or rash occurs: Get medical advice/ attention.
P337 + P313	If eye irritation persists: Get medical advice/ attention.
P362	Take off contaminated clothing and wash before reuse.
P403 + P233	Store in a well-ventilated place. Keep container tightly closed.
P405	Store locked up.
P501	Dispose of contents/ container to an approved waste disposal plant.

2.3 Hazards not otherwise classified (HNOC) or not covered by GHS - none

3. COMPOSITION/INFORMATION ON INGREDIENTS

3.1 Substances

Formula	:	Be
Molecular weight	:	9.01 g/mol
CAS-No.	:	7440-41-7
EC-No.	:	231-150-7

Hazardous components

Component	Classification	Concentration
Beryllium foil		
	Acute Tox. 3; Acute Tox. 2; Skin Irrit. 2; Eye Irrit. 2A; Skin Sens. 1; Carc. 1B; STOT SE 3; STOT RE 1; H301, H315, H317, H319, H330, H335, H350, H372	<= 100 %

For the full text of the H-Statements mentioned in this Section, see Section 16.

4. FIRST AID MEASURES

4.1 Description of first aid measures

General advice

Consult a physician. Show this safety data sheet to the doctor in attendance. Move out of dangerous area.

If inhaled

If breathed in, move person into fresh air. If not breathing, give artificial respiration. Consult a physician.

In case of skin contact

Wash off with soap and plenty of water. Take victim immediately to hospital. Consult a physician.

In case of eye contact

Rinse thoroughly with plenty of water for at least 15 minutes and consult a physician.

If swallowed

Never give anything by mouth to an unconscious person. Rinse mouth with water. Consult a physician.

4.2 Most important symptoms and effects, both acute and delayed

The most important known symptoms and effects are described in the labelling (see section 2.2) and/or in section 11

4.3 Indication of any immediate medical attention and special treatment needed

No data available

5. FIREFIGHTING MEASURES**5.1 Extinguishing media****Suitable extinguishing media**

Use water spray, alcohol-resistant foam, dry chemical or carbon dioxide.

5.2 Special hazards arising from the substance or mixture

Beryllium oxides

5.3 Advice for firefighters

Wear self-contained breathing apparatus for firefighting if necessary.

5.4 Further information

No data available

6. ACCIDENTAL RELEASE MEASURES**6.1 Personal precautions, protective equipment and emergency procedures**

Wear respiratory protection. Avoid dust formation. Avoid breathing vapours, mist or gas. Ensure adequate ventilation. Evacuate personnel to safe areas. Avoid breathing dust. For personal protection see section 8.

6.2 Environmental precautions

Prevent further leakage or spillage if safe to do so. Do not let product enter drains.

6.3 Methods and materials for containment and cleaning up

Pick up and arrange disposal without creating dust. Sweep up and shovel. Keep in suitable, closed containers for disposal.

6.4 Reference to other sections

For disposal see section 13.

7. HANDLING AND STORAGE**7.1 Precautions for safe handling**

Avoid contact with skin and eyes. Avoid formation of dust and aerosols. Further processing of solid materials may result in the formation of combustible dusts. The potential for combustible dust formation should be taken into consideration before additional processing occurs.

Provide appropriate exhaust ventilation at places where dust is formed.

For precautions see section 2.2.

7.2 Conditions for safe storage, including any incompatibilities

Keep container tightly closed in a dry and well-ventilated place.

Keep in a dry place.

Storage class (TRGS 510): Non-combustible, acute toxic Cat. 1 and 2 / very toxic hazardous materials

7.3 Specific end use(s)

Apart from the uses mentioned in section 1.2 no other specific uses are stipulated

8. EXPOSURE CONTROLS/PERSONAL PROTECTION**8.1 Control parameters****Components with workplace control parameters**

Component	CAS-No.	Value	Control parameters	Basis
Beryllium foil	7440-41-7	TWA	2.000000 mg/m3	USA. Occupational Exposure Limits (OSHA) - Table Z-2
		CEIL	5.000000 mg/m3	USA. Occupational Exposure Limits (OSHA) - Table Z-2
		Peak	25.000000 mg/m3	USA. Occupational Exposure Limits (OSHA) - Table Z-2
		TWA	2.000000 microgram per cubic meter	USA. Occupational Exposure Limits (OSHA) - Table Z-2
	Remarks	Z27.29-1970		
		CEIL	5.000000 microgram per cubic meter	USA. Occupational Exposure Limits (OSHA) - Table Z-2
		Z27.29-1970		
		Peak	25.000000 microgram per cubic meter	USA. Occupational Exposure Limits (OSHA) - Table Z-2
		Z27.29-1970		
		TWA	0.000050 mg/m3	USA. ACGIH Threshold Limit Values (TLV)
		Beryllium sensitization Chronic beryllium disease (berylliosis) Confirmed human carcinogen Danger of cutaneous absorption Sensitizer		
		C	0.000500 mg/m3	USA. NIOSH Recommended Exposure Limits
		Potential Occupational Carcinogen See Appendix A See Table Z-2		
		TWA	2.000000 microgram per cubic meter	USA. Occupational Exposure Limits (OSHA) - Table Z-2
		Z27.29-1970		
		TWA	2.000000 microgram per cubic meter	USA. Occupational Exposure Limits (OSHA) - Table Z-2
		Z27.29-1970		
		CEIL	5.000000 microgram per cubic meter	USA. Occupational Exposure Limits (OSHA) - Table Z-2
		Z27.29-1970		
		CEIL	5.000000 microgram per cubic meter	USA. Occupational Exposure Limits (OSHA) - Table Z-2
		Z27.29-1970		
		Peak	25.000000 microgram per cubic meter	USA. Occupational Exposure Limits (OSHA) - Table Z-2
		Z27.29-1970		
		Peak	25.000000 microgram per cubic meter	USA. Occupational Exposure Limits (OSHA) - Table Z-2
		Z27.29-1970		
		TWA	0.000050 mg/m3	USA. ACGIH Threshold Limit Values (TLV)
		Beryllium sensitization		

		Chronic beryllium disease (berylliosis) Adopted values or notations enclosed are those for which changes are proposed in the NIC See Notice of Intended Changes (NIC) Confirmed human carcinogen Danger of cutaneous absorption Sensitizer		
		C	0.000500 mg/m ³	USA. NIOSH Recommended Exposure Limits
		Potential Occupational Carcinogen See Appendix A		
		See Table Z-2		
		TWA	2microgram per cubic meter	USA. Occupational Exposure Limits (OSHA) - Table Z-2
		Z27.29-1970		
		CEIL	5microgram per cubic meter	USA. Occupational Exposure Limits (OSHA) - Table Z-2
		Z27.29-1970		
		Peak	25microgram per cubic meter	USA. Occupational Exposure Limits (OSHA) - Table Z-2
		Z27.29-1970		
		C	0.0005 mg/m ³	USA. NIOSH Recommended Exposure Limits
		Potential Occupational Carcinogen See Appendix A		

8.2 Exposure controls

Appropriate engineering controls

Avoid contact with skin, eyes and clothing. Wash hands before breaks and immediately after handling the product.

Personal protective equipment

Eye/face protection

Face shield and safety glasses Use equipment for eye protection tested and approved under appropriate government standards such as NIOSH (US) or EN 166(EU).

Skin protection

Handle with gloves. Gloves must be inspected prior to use. Use proper glove removal technique (without touching glove's outer surface) to avoid skin contact with this product. Dispose of contaminated gloves after use in accordance with applicable laws and good laboratory practices. Wash and dry hands.

Full contact

Material: Nitrile rubber

Minimum layer thickness: 0.11 mm

Break through time: 480 min

Material tested: Dermatril® (KCL 740 / Aldrich Z677272, Size M)

Splash contact

Material: Nitrile rubber

Minimum layer thickness: 0.11 mm

Break through time: 480 min

Material tested: Dermatril® (KCL 740 / Aldrich Z677272, Size M)

data source: KCL GmbH, D-36124 Eichenzell, phone +49 (0)6659 87300, e-mail sales@kcl.de, test method: EN374

If used in solution, or mixed with other substances, and under conditions which differ from EN 374, contact the supplier of the CE approved gloves. This recommendation is advisory only and must be evaluated by an industrial hygienist and safety officer familiar with the specific situation of anticipated use by our customers. It should not be construed as offering an approval for any specific use scenario.

Body Protection

Complete suit protecting against chemicals, The type of protective equipment must be selected according to the concentration and amount of the dangerous substance at the specific workplace.

Respiratory protection

Where risk assessment shows air-purifying respirators are appropriate use a full-face particle respirator type N100 (US) or type P3 (EN 143) respirator cartridges as a backup to engineering controls. If the respirator is the sole means of protection, use a full-face supplied air respirator. Use respirators and components tested and approved under appropriate government standards such as NIOSH (US) or CEN (EU).

Control of environmental exposure

Prevent further leakage or spillage if safe to do so. Do not let product enter drains.

9. PHYSICAL AND CHEMICAL PROPERTIES

9.1 Information on basic physical and chemical properties

- | | |
|---|---|
| a) Appearance | Form: powder
Colour: grey |
| b) Odour | odourless |
| c) Odour Threshold | No data available |
| d) pH | No data available |
| e) Melting point/freezing point | Melting point/range: 1,278 °C (2,332 °F) - lit. |
| f) Initial boiling point and boiling range | 2,970 °C (5,378 °F) - lit. |
| g) Flash point | No data available |
| h) Evaporation rate | No data available |
| i) Flammability (solid, gas) | No data available |
| j) Upper/lower flammability or explosive limits | No data available |
| k) Vapour pressure | No data available |
| l) Vapour density | No data available |
| m) Relative density | 1.85 g/cm ³ at 25 °C (77 °F) |
| n) Water solubility | No data available |
| o) Partition coefficient: n-octanol/water | No data available |
| p) Auto-ignition temperature | No data available |
| q) Decomposition temperature | No data available |
| r) Viscosity | No data available |
| s) Explosive properties | No data available |
| t) Oxidizing properties | No data available |

9.2 Other safety information

No data available

10. STABILITY AND REACTIVITY

10.1 Reactivity

No data available

10.2 Chemical stability

Stable under recommended storage conditions.

10.3 Possibility of hazardous reactions

No data available

10.4 Conditions to avoid

No data available

10.5 Incompatible materials

Alkali metals

10.6 Hazardous decomposition products

Other decomposition products - No data available
In the event of fire: see section 5

11. TOXICOLOGICAL INFORMATION

11.1 Information on toxicological effects

Acute toxicity

No data available

Inhalation: No data available

Dermal: No data available

LD50 Intravenous - Rat - 0.496 mg/kg

Remarks: Liver:Hepatitis (hepatocellular necrosis), zonal.

Skin corrosion/irritation

No data available

Serious eye damage/eye irritation

No data available

Respiratory or skin sensitisation

No data available

Germ cell mutagenicity

Hamster

Lungs

Result: negative

Carcinogenicity

Carcinogenicity - Rat - Intratracheal

Tumorigenic:Neoplastic by RTECS criteria. Lungs, Thorax, or Respiration:Tumors. Lungs, Thorax, or Respiration:Bronchiogenic carcinoma.

Carcinogenicity - Rabbit - Intravenous

Tumorigenic:Equivocal tumorigenic agent by RTECS criteria. Musculoskeletal:Tumors.

Possible human carcinogen

IARC: 1 - Group 1: Carcinogenic to humans (Beryllium foil)

NTP: Known to be human carcinogen (Beryllium foil)

Known to be human carcinogenThe reference note has been added by TD based on the background information of the NTP. (Beryllium foil)

OSHA: No component of this product present at levels greater than or equal to 0.1% is identified as a carcinogen or potential carcinogen by OSHA.

Reproductive toxicity

No data available

No data available

Specific target organ toxicity - single exposure

No data available

Specific target organ toxicity - repeated exposure

No data available

Aspiration hazard

No data available

Additional Information

RTECS: DS1750000

12. ECOLOGICAL INFORMATION**12.1 Toxicity**

No data available

12.2 Persistence and degradability

No data available

12.3 Bioaccumulative potential

No data available

12.4 Mobility in soil

No data available

12.5 Results of PBT and vPvB assessment

PBT/vPvB assessment not available as chemical safety assessment not required/not conducted

12.6 Other adverse effects

No data available

13. DISPOSAL CONSIDERATIONS**13.1 Waste treatment methods****Product**

Offer surplus and non-recyclable solutions to a licensed disposal company. Contact a licensed professional waste disposal service to dispose of this material. Dissolve or mix the material with a combustible solvent and burn in a chemical incinerator equipped with an afterburner and scrubber.

Contaminated packaging

Dispose of as unused product.

14. TRANSPORT INFORMATION**DOT (US)**

UN number: 1567 Class: 6.1 (4.1) Packing group: II
Proper shipping name: Beryllium, powder
Reportable Quantity (RQ): 10 lbs

Poison Inhalation Hazard: No

IMDG

UN number: 1567 Class: 6.1 (4.1) Packing group: II EMS-No: F-G, S-G
Proper shipping name: BERYLLIUM POWDER

IATA

UN number: 1567 Class: 6.1 (4.1) Packing group: II
Proper shipping name: Beryllium powder

15. REGULATORY INFORMATION**SARA 302 Components**

No chemicals in this material are subject to the reporting requirements of SARA Title III, Section 302.

SARA 313 Components

The following components are subject to reporting levels established by SARA Title III, Section 313:

	CAS-No.	Revision Date
Beryllium foil	7440-41-7	1993-04-24

SARA 311/312 Hazards

Acute Health Hazard, Chronic Health Hazard

Massachusetts Right To Know Components

Beryllium foil	CAS-No. 7440-41-7	Revision Date 1993-04-24
----------------	----------------------	-----------------------------

Pennsylvania Right To Know Components

Beryllium foil	CAS-No. 7440-41-7	Revision Date 1993-04-24
----------------	----------------------	-----------------------------

New Jersey Right To Know Components

Beryllium foil	CAS-No. 7440-41-7	Revision Date 1993-04-24
----------------	----------------------	-----------------------------

California Prop. 65 Components

WARNING! This product contains a chemical known to the State of California to cause cancer.

Beryllium foil	CAS-No. 7440-41-7	Revision Date 2008-10-10
----------------	----------------------	-----------------------------

16. OTHER INFORMATION

Full text of H-Statements referred to under sections 2 and 3.

Acute Tox.	Acute toxicity
Carc.	Carcinogenicity
Eye Irrit.	Eye irritation
H301	Toxic if swallowed.
H315	Causes skin irritation.
H317	May cause an allergic skin reaction.
H319	Causes serious eye irritation.
H330	Fatal if inhaled.
H335	May cause respiratory irritation.
H350	May cause cancer.
H372	Causes damage to organs through prolonged or repeated exposure.
Skin Irrit.	Skin irritation
Skin Sens.	Skin sensitisation

HMIS Rating

Health hazard:	4
Chronic Health Hazard:	*
Flammability:	0
Physical Hazard	0

NFPA Rating

Health hazard:	4
Fire Hazard:	3
Reactivity Hazard:	3

Further information

Copyright 2015 Sigma-Aldrich Co. LLC. License granted to make unlimited paper copies for internal use only. The above information is believed to be correct but does not purport to be all inclusive and shall be used only as a guide. The information in this document is based on the present state of our knowledge and is applicable to the product with regard to appropriate safety precautions. It does not represent any guarantee of the properties of the product. Sigma-Aldrich Corporation and its Affiliates shall not be held liable for any damage resulting from handling or from contact with the above product. See www.sigma-aldrich.com and/or the reverse side of invoice or packing slip for additional terms and conditions of sale.

Preparation Information

Sigma-Aldrich Corporation
Product Safety – Americas Region
1-800-521-8956



Safety Data Sheet

Revision Date: 12/30/16

www.restek.com

1. IDENTIFICATION

Catalog Number / Product Name: 31274 / Benzo(k)fluoranthene Standard
Company: Restek Corporation
Address: 110 Benner Circle
Bellefonte, Pa. 16823
Phone#: 814-353-1300
Fax#: 814-353-1309
Emergency#: 800-424-9300 (CHEMTREC)
703-527-3887 (Outside the US)
Email: www.restek.com
Revision Number: 10
Intended use: For Laboratory use only

2. HAZARD(S) IDENTIFICATION

Emergency Overview:

GHS Hazard Symbols:



GHS Classification: Flammable Liquid Category 2
Serious Eye Damage/Eye Irritation Category 2
Specific Target Organ Systemic Toxicity (STOT) - Single Exposure Category 3

GHS Signal Word: Danger

GHS Hazard: Highly flammable liquid and vapour.
Causes serious eye irritation.
May cause drowsiness or dizziness.

GHS Precautions:

Safety Precautions: Keep away from heat/sparks/open flames/hot surfaces. – No smoking.
Ground/bond container and receiving equipment.
Use explosion-proof electrical/ventilation and lighting equipment.
Use only non-sparking tools.
Take precautionary measures against static discharge.
Avoid breathing dust/fume/gas/mist/vapours/spray.
Wash hands and skin thoroughly after handling.
Use only outdoors or in a well-ventilated area.
Wear protective gloves/protective clothing/eye protection/face protection.

First Aid Measures: IF ON SKIN (or hair): Remove/Take off immediately all contaminated clothing. Rinse skin with water/shower.
IF INHALED: Remove victim to fresh air and keep at rest in a position comfortable for breathing.
IF IN EYES: Rinse cautiously with water for several minutes. Remove contact lenses, if present and easy to do. Continue rinsing.
Call a POISON CENTER or doctor/physician if you feel unwell.
If eye irritation persists: Get medical advice/attention.
In case of fire: Use extinguishing media in section 5 for extinction.

Storage: Store in a well-ventilated place. Keep container tightly closed.
Store in a well-ventilated place. Keep cool.
Store locked up.

Disposal: Dispose of contents/container according to section 13 of the SDS.

Single Exposure Target Organs: No data available.

Repeated Exposure Target Organs: No data available.

3. COMPOSITION / INFORMATION ON INGREDIENT

Chemical Name	CAS #	EINEC #	% Composition
Acetone	67-64-1	200-662-2	99.900000
benzo (k) fluoranthene	207-08-9	205-916-6	0.100000

4. FIRST-AID MEASURES

Inhalation: Remove to fresh air. If breathing is difficult, have a trained individual administer oxygen. If not breathing, give artificial respiration and have a trained individual administer oxygen. Get medical attention immediately.

Eyes: Flush eyes with plenty of water for at least 20 minutes retracting eyelids often. Tilt the head to prevent chemical from transferring to the uncontaminated eye. Get immediate medical attention.

Skin Contact: Wash with soap and water. Remove contaminated clothing and launder. Get medical attention if irritation develops or persists.

Ingestion: Do not induce vomiting and seek medical attention immediately. Drink two glasses of water or milk to dilute. Provide medical care provider with this SDS.

5. FIRE- FIGHTING MEASURES

Extinguishing Media: Use alcohol resistant foam, carbon dioxide, or dry chemical extinguishing agents. Water spray or fog may also be effective for extinguishing if swept across the base of the fire. Water can also be used to absorb heat and keep exposed material from being damaged by fire. Flammable component(s) of this material may be lighter than water and burn while floating on the surface.

Fire and/or Explosion Hazards: Vapors may be ignited by heat, sparks, flames or other sources of ignition at or above the low flash point giving rise to a Class B fire. Vapors are heavier than air and may travel to a source of ignition and flash back.

Fire Fighting Methods and Protection: Do not enter fire area without proper protection including self-contained toxic breathing apparatus and full protective equipment. Fight fire from a safe distance and a protected location due to the potential of hazardous vapors and decomposition products. Flammable component(s) of this material may be lighter than water and burn while floating on the surface. Use water spray/fog for cooling.

Hazardous Combustion Products: Carbon dioxide, Carbon monoxide

6. ACCIDENTAL RELEASE MEASURES

Personal Precautions and Equipment: Exposure to the spilled material may be irritating or harmful. Follow personal protective equipment recommendations found in Section 8 of this SDS. Additional precautions may be necessary based on special circumstances created by the spill including; the material spilled, the quantity of the spill, the area in which the spill occurred. Also consider the expertise of employees in the area responding to the spill.

Methods for Clean-up: Prevent the spread of any spill to minimize harm to human health and the environment if safe to do so. Wear complete and proper personal protective equipment following the recommendation of Section 8 at a minimum. Dike with suitable absorbent material like granulated clay. Gather and store in a sealed container pending a waste disposal evaluation.

7. HANDLING AND STORAGE

Handling Technical Measures and Precautions: Harmful or irritating material. Avoid contacting and avoid breathing the material. Use only in a well ventilated area. Use spark-proof tools and explosion-proof equipment.

Storage Technical Measures and Conditions: Store in a cool dry ventilated location. Isolate from

incompatible materials and conditions. Keep container(s) closed. Keep away from sources of ignition

8. EXPOSURE CONTROLS / PERSONAL PROTECTION

United States:

Chemical Name	CAS No.	IDLH	ACGIH STEL	ACGIH TLV-TWA	OSHA Exposure Limit
Acetone	67-64-1	2500 ppm IDLH (10% LEL)	500 ppm STEL 750 ppm STEL; 1782 mg/m3 STEL	250 ppm TWA 500 ppm TWA; 1188 mg/m3 TWA	1000 ppm TWA; 2400 mg/m3 TWA
benzo (k) fluoranthene	207-08-9	ND		No TLV	No data available.

Personal Protection:

Engineering Measures:

Local exhaust ventilation is recommended when generating excessive levels of vapors from handling or thermal processing.

Respiratory Protection:

No respiratory protection required under normal conditions of use. Provide general room exhaust ventilation if symptoms of overexposure occur as explained Section 3. A respirator is not normally required.

Eye Protection:

Wear chemically resistant safety glasses with side shields when handling this product. Do not wear contact lenses.

Skin Protection:

Wear protective gloves. Inspect gloves for chemical break-through and replace at regular intervals. Clean protective equipment regularly. Wash hands and other exposed areas with mild soap and water before eating, drinking, and when leaving work

Medical Conditions Aggravated By Exposure: Respiratory disease including asthma and bronchitis

9. PHYSICAL AND CHEMICAL PROPERTIES

Appearance, color:	Depends upon product selection
Odor:	Strong
Physical State:	No data available.
pH:	No data available.
Vapor Pressure:	No data available.
Vapor Density:	2.0 (air = 1)
Boiling Point:	No data available.
Melting Point:	-95.4 °C Melting Point
Flash Point:	39
Flammability:	Highly Flammable
Upper Flammable/Explosive Limit, % in air:	No data available.
Lower Flammable/Explosive Limit, % in air:	No data available.
Autoignition Temperature:	465 deg C
Decomposition Temperature:	No data available.
Specific Gravity:	0.7845 g/cm3 at 25 °C
Evaporation Rate:	No data available.
Odor Threshold:	ND
Solubility:	Complete; 100%
Partition Coefficient: n-octanol in water:	No data available.
VOC % by weight:	0
Molecular Weight:	58.08

10. STABILITY AND REACTIVITY

Stability:	Stable under normal conditions.
Conditions to Avoid:	No data available.
Materials to Avoid / Chemical Incompatibility:	Strong oxidizing agents Strong acids
Hazardous Decomposition Products:	Carbon dioxide Carbon monoxide

11. TOXICOLOGICAL INFORMATION

Routes of Entry:	Inhalation, Skin Contact, Eye Contact, Ingestion
Target Organs Potentially Affected By Exposure:	Eyes, Central nervous system stimulation, Respiratory Tract, Skin
Chemical Interactions That Change Toxicity:	None Known

Immediate (Acute) Health Effects by Route of Exposure:

Inhalation Irritation: Can cause minor respiratory irritation, dizziness, weakness, fatigue, nausea, and headache.
Skin Contact: Can cause minor skin irritation, defatting, and dermatitis.
Eye Contact: Can cause minor irritation, tearing and reddening.
Ingestion Irritation: May be harmful if swallowed.
Ingestion Toxicity: Harmful if swallowed. May cause systemic poisoning.

Long-Term (Chronic) Health Effects:

Carcinogenicity: Contains a probable or known human carcinogen.
Reproductive and Developmental Toxicity: No data available to indicate product or any components present at greater than 0.1% may cause birth defects.
Inhalation: Upon prolonged and/or repeated exposure, can cause minor respiratory irritation, dizziness, weakness, fatigue, nausea, and headache.
Skin Contact: Upon prolonged or repeated contact, can cause minor skin irritation, defatting, and dermatitis.

Component Toxicological Data:

NIOSH:

Chemical Name	CAS No.	LD50/LC50
Acetone	67-64-1	Dermal LD50 Rabbit >15700 mg/kg; Oral LD50 Rat 5800 mg/kg; Inhalation LC50 Rat 50100 mg/m3 8 h

Component Carcinogenic Data:

OSHA:

Chemical Name	CAS No.	
Benzo(k)fluoranthene	207-08-9	Present

ACGIH:

Chemical Name	CAS No.	
Acetone	67-64-1	A4 - Not Classifiable as a Human Carcinogen

NIOSH:

Chemical Name	CAS No.
No data available.	

NTP:

Chemical Name	CAS No.
No data available.	

IARC:

Chemical Name	CAS No.	Group No.
No data.		Group 1
No data.		Group 2A
Benzo(k)fluoranthene	207-08-9	Group 2B

12. ECOLOGICAL INFORMATION

Overview: This material is not expected to be harmful to the ecology.
Mobility: No data
Persistence: No data
Bioaccumulation: No data
Degradability: No data
Ecological Toxicity Data: No data available.

13. DISPOSAL CONSIDERATIONS

Waste Description of Spent Product: Spent or discarded material is a hazardous waste.
Disposal Methods: Dispose of by incineration following Federal, State, Local, or Provincial regulations.
Waste Disposal of Packaging: Comply with all Local, State, Federal, and Provincial Environmental Regulations.

14. TRANSPORTATION INFORMATION

United States:
DOT Proper Shipping Name: Acetone
UN Number: UN1090

Hazard Class: 3
Packing Group: II

International:
IATA Proper Shipping Name: Acetone
UN Number: UN1090
Hazard Class: 3
Packing Group: II

Marine Pollutant: No

Chemical Name	CAS#	Marine Pollutant	Severe Marine Pollutant
No data available.			

15. REGULATORY INFORMATION

United States:

Chemical Name	CAS#	CERCLA	SARA 313	SARA EHS 313	TSCA
Acetone	67-64-1	X	-	-	X
benzo (k) fluoranthene	207-08-9	X	X	-	-

The following chemicals are listed on CA Prop 65:

Chemical Name	CAS #	Regulation
Benzo[k]fluoranthene	207-08-9	Prop 65 Cancer

State Right To Know Listing:

Chemical Name	CAS#	New Jersey	Massachusetts	Pennsylvania	California
Acetone	67-64-1	X	X	X	X
benzo (k) fluoranthene	207-08-9	X	X	X	X

16. OTHER INFORMATION

Prior Version Date: 05/15/15

Other Information: Any changes to the SDS compared to previous versions are marked by a vertical line in front of the concerned paragraph.

References: No data available.

Disclaimer: Restek Corporation provides the descriptions, data and information contained herein in good faith but makes no representation as to its comprehensiveness or accuracy. It is provided for your guidance only. Because many factors may affect processing or application/use, Restek Corporation recommends you perform an assessment to determine the suitability of a product for your particular purpose prior to use. No warranties of any kind, either expressed or implied, including fitness for a particular purpose, are made regarding products described, data or information set forth. In no case shall the descriptions, information, or data provided be considered a part of our terms and conditions of sale. Further, the descriptions, data and information furnished hereunder are given gratis. No obligation or liability for the description, data and information given are assumed. All such being given and accepted at your risk.



SAFETY DATA SHEET

Creation Date 14-May-2010

Revision Date 23-Dec-2014

Revision Number 1

1. Identification

Product Name Carbazole

Cat No. : AC108260000; AC108260010; AC108260050; AC108260250;
AC108262500; AC108265000

Synonyms 9-Azafluorene; Dibenzopyrrole; Diphenylenimine

Recommended Use Laboratory chemicals.

Uses advised against No Information available

Details of the supplier of the safety data sheet

Company	Entity / Business Name	Emergency Telephone Number
Fisher Scientific One Reagent Lane Fair Lawn, NJ 07410 Tel: (201) 796-7100	Acros Organics One Reagent Lane Fair Lawn, NJ 07410	For information US call: 001-800-ACROS-01 / Europe call: +32 14 57 52 11 Emergency Number US :001-201-796-7100 / Europe : +32 14 57 52 99 CHEMTREC Tel. No. US :001-800-424-9300 / Europe :001-703-527-3887

2. Hazard(s) identification

Classification

This chemical is considered hazardous by the 2012 OSHA Hazard Communication Standard (29 CFR 1910.1200)

Skin Corrosion/irritation	Category 2
Serious Eye Damage/Eye Irritation	Category 2
Carcinogenicity	Category 1B
Specific target organ toxicity (single exposure) Target Organs - Respiratory system.	Category 3

Label Elements

Signal Word

Danger

Hazard Statements

Causes skin irritation
Causes serious eye irritation
May cause respiratory irritation
May cause cancer

**Precautionary Statements****Prevention**

Obtain special instructions before use
 Do not handle until all safety precautions have been read and understood
 Use personal protective equipment as required
 Wash face, hands and any exposed skin thoroughly after handling
 Wear eye/face protection
 Avoid breathing dust/fume/gas/mist/vapors/spray
 Use only outdoors or in a well-ventilated area

Response

IF exposed or concerned: Get medical attention/advice

Inhalation

IF INHALED: Remove victim to fresh air and keep at rest in a position comfortable for breathing

Skin

IF ON SKIN: Wash with plenty of soap and water
 If skin irritation occurs: Get medical advice/attention
 Take off contaminated clothing and wash before reuse

Eyes

IF IN EYES: Rinse cautiously with water for several minutes. Remove contact lenses, if present and easy to do. Continue rinsing
 If eye irritation persists: Get medical advice/attention

Storage

Store locked up
 Store in a well-ventilated place. Keep container tightly closed

Disposal

Dispose of contents/container to an approved waste disposal plant

Hazards not otherwise classified (HNOC)

Very toxic to aquatic life with long lasting effects

3. Composition / information on ingredients

Component	CAS-No	Weight %
9H-Carbazole	86-74-8	>95

4. First-aid measures

Eye Contact	Rinse immediately with plenty of water, also under the eyelids, for at least 15 minutes. Obtain medical attention.
Skin Contact	Wash off immediately with soap and plenty of water while removing all contaminated clothes and shoes. Obtain medical attention.
Inhalation	Remove from exposure, lie down. Move to fresh air. Obtain medical attention.
Ingestion	Clean mouth with water. Get medical attention.
Most important symptoms/effects	No information available.
Notes to Physician	Treat symptomatically

5. Fire-fighting measures

Suitable Extinguishing Media Water spray. Carbon dioxide (CO₂). Dry chemical. chemical foam.

Unsuitable Extinguishing Media No information available

Flash Point 220 °C / 428 °F
Method - No information available

Autoignition Temperature 540 °C / 1004 °F

Explosion Limits

Upper No data available

Lower No data available

Sensitivity to Mechanical Impact No information available

Sensitivity to Static Discharge No information available

Specific Hazards Arising from the Chemical

Do not allow run-off from fire fighting to enter drains or water courses.

Hazardous Combustion Products

Nitrogen oxides (NO_x) Carbon monoxide (CO) Carbon dioxide (CO₂)

Protective Equipment and Precautions for Firefighters

As in any fire, wear self-contained breathing apparatus pressure-demand, MSHA/NIOSH (approved or equivalent) and full protective gear.

NFPA

Health
2

Flammability
1

Instability
0

Physical hazards
N/A

6. Accidental release measures

Personal Precautions

Ensure adequate ventilation. Use personal protective equipment.

Environmental Precautions

Do not flush into surface water or sanitary sewer system. Do not allow material to contaminate ground water system. Prevent product from entering drains. Local authorities should be advised if significant spillages cannot be contained. See Section 12 for additional ecological information. Avoid release to the environment. Collect spillage.

Methods for Containment and Clean Up

Sweep up or vacuum up spillage and collect in suitable container for disposal. Do not let this chemical enter the environment.

7. Handling and storage

Handling

Avoid contact with skin and eyes. Do not breathe dust. Do not ingest. Use only in area provided with appropriate exhaust ventilation.

Storage

Keep in a dry, cool and well-ventilated place. Keep container tightly closed.

8. Exposure controls / personal protection

Exposure Guidelines

This product does not contain any hazardous materials with occupational exposure limits established by the region specific regulatory bodies.

Engineering Measures

Ensure adequate ventilation, especially in confined areas. Ensure that eyewash stations and safety showers are close to the workstation location.

Personal Protective Equipment

Eye/face Protection

Wear appropriate protective eyeglasses or chemical safety goggles as described by OSHA's eye and face protection regulations in 29 CFR 1910.133 or European Standard EN166.

Skin and body protection

Wear appropriate protective gloves and clothing to prevent skin exposure.

Respiratory Protection

Follow the OSHA respirator regulations found in 29 CFR 1910.134 or European Standard EN 149. Use a NIOSH/MSHA or European Standard EN 149 approved respirator if exposure limits are exceeded or if irritation or other symptoms are experienced.

Hygiene Measures

Handle in accordance with good industrial hygiene and safety practice.

9. Physical and chemical properties

Physical State	Solid
Appearance	Beige
Odor	pungent
Odor Threshold	No information available
pH	No information available
Melting Point/Range	240 - 246 °C / 464 - 474.8 °F
Boiling Point/Range	355 °C / 671 °F @ 760 mmHg
Flash Point	220 °C / 428 °F
Evaporation Rate	Not applicable
Flammability (solid,gas)	No information available
Flammability or explosive limits	
Upper	No data available
Lower	No data available
Vapor Pressure	400 mmHg @ 323 °C
Vapor Density	Not applicable
Relative Density	1.1
Solubility	insoluble
Partition coefficient; n-octanol/water	No data available
Autoignition Temperature	540 °C / 1004 °F
Decomposition Temperature	No information available
Viscosity	Not applicable
Molecular Formula	C12 H9 N
Molecular Weight	167.21

10. Stability and reactivity

Reactive Hazard	None known, based on information available
Stability	Stable under normal conditions.
Conditions to Avoid	Incompatible products.
Incompatible Materials	Strong oxidizing agents, Strong bases
Hazardous Decomposition Products	Nitrogen oxides (NOx), Carbon monoxide (CO), Carbon dioxide (CO ₂)
Hazardous Polymerization	Hazardous polymerization does not occur.
Hazardous Reactions	None under normal processing.

11. Toxicological information

Acute Toxicity**Product Information****Component Information**

Component	LD50 Oral	LD50 Dermal	LC50 Inhalation
9H-Carbazole	>5000 mg/kg (Rat)	Not listed	Not listed

Toxicologically Synergistic Products No information available

Delayed and immediate effects as well as chronic effects from short and long-term exposure

Irritation	No information available
Sensitization	No information available
Carcinogenicity	The table below indicates whether each agency has listed any ingredient as a carcinogen. Limited evidence of a carcinogenic effect.

Component	CAS-No	IARC	NTP	ACGIH	OSHA	Mexico
9H-Carbazole	86-74-8	Group 2B	Not listed	Not listed	X	Not listed

Mutagenic Effects	Not mutagenic in AMES Test
Reproductive Effects	No information available.
Developmental Effects	No information available.
Teratogenicity	No information available.
STOT - single exposure	Respiratory system
STOT - repeated exposure	None known
Aspiration hazard	No information available
Symptoms / effects, both acute and delayed	No information available
Endocrine Disruptor Information	No information available
Other Adverse Effects	The toxicological properties have not been fully investigated. See actual entry in RTECS for complete information.

12. Ecological information

Ecotoxicity

Very toxic to aquatic organisms, may cause long-term adverse effects in the aquatic environment. The product contains following substances which are hazardous for the environment.

Component	Freshwater Algae	Freshwater Fish	Microtox	Water Flea
9H-Carbazole	6.7 mg/L EC50 = 60 h	1 mg/L LC50 48 h	EC50 = 10.6 mg/L 15 min EC50 = 11.6 mg/L 30 min EC50 = 13.6 mg/L 5 min	Not listed

Persistence and Degradability	Insoluble in water Persistence is unlikely
Bioaccumulation/ Accumulation	No information available.

Mobility . Is not likely mobile in the environment due its low water solubility.

Component	log Pow
9H-Carbazole	3.84

13. Disposal considerations

Waste Disposal Methods Chemical waste generators must determine whether a discarded chemical is classified as a hazardous waste. Chemical waste generators must also consult local, regional, and national hazardous waste regulations to ensure complete and accurate classification.

14. Transport information

DOT

UN-No	UN3077
Proper Shipping Name	Environmentally hazardous substance, solid, n.o.s.
Proper technical name	9H-Carbazole
Hazard Class	9
Packing Group	III

TDG

UN-No UN3077
 Proper Shipping Name Environmentally hazardous substance, solid, n.o.s.
 Hazard Class 9
 Packing Group III

IATA

UN-No UN3077
 Proper Shipping Name Environmentally hazardous substance, solid, n.o.s.
 Hazard Class 9
 Packing Group III

IMDG/IMO

UN-No UN3077
 Proper Shipping Name ENVIRONMENTALLY HAZARDOUS SUBSTANCE, SOLID, N.O.S.
 Hazard Class 9
 Packing Group III

15. Regulatory information

International Inventories

Component	TSCA	DSL	NDSL	EINECS	ELINCS	NLP	PICCS	ENCS	AICS	IECSC	KECL
9H-Carbazole	X	X	-	201-696-0	-		X	X	X	X	X

Legend:

X - Listed

E - Indicates a substance that is the subject of a Section 5(e) Consent order under TSCA.

F - Indicates a substance that is the subject of a Section 5(f) Rule under TSCA.

N - Indicates a polymeric substance containing no free-radical initiator in its inventory name but is considered to cover the designated polymer made with any free-radical initiator regardless of the amount used.

P - Indicates a commenced PMN substance

R - Indicates a substance that is the subject of a Section 6 risk management rule under TSCA.

S - Indicates a substance that is identified in a proposed or final Significant New Use Rule

T - Indicates a substance that is the subject of a Section 4 test rule under TSCA.

XU - Indicates a substance exempt from reporting under the Inventory Update Rule, i.e. Partial Updating of the TSCA Inventory Data Base Production and Site Reports (40 CFR 710(B)).

Y1 - Indicates an exempt polymer that has a number-average molecular weight of 1,000 or greater.

Y2 - Indicates an exempt polymer that is a polyester and is made only from reactants included in a specified list of low concern reactants that comprises one of the eligibility criteria for the exemption rule.

U.S. Federal Regulations

TSCA 12(b) Not applicable

SARA 313 Not applicable

SARA 311/312 Hazardous Categorization

Acute Health Hazard	Yes
Chronic Health Hazard	Yes
Fire Hazard	No
Sudden Release of Pressure Hazard	No
Reactive Hazard	No

Clean Water Act Not applicable

Clean Air Act Not applicable

OSHA Occupational Safety and Health Administration
Not applicableCERCLA
Not applicable

California Proposition 65 This product contains the following Proposition 65 chemicals:

Component	CAS-No	California Prop. 65	Prop 65 NSRL	Category
-----------	--------	---------------------	--------------	----------

9H-Carbazole	86-74-8	Carcinogen	4.1 µg/day	Carcinogen
--------------	---------	------------	------------	------------

State Right-to-Know Not applicable

U.S. Department of Transportation

Reportable Quantity (RQ): N
 DOT Marine Pollutant N
 DOT Severe Marine Pollutant N

U.S. Department of Homeland Security

This product does not contain any DHS chemicals.

Other International Regulations

Mexico - Grade No information available

Canada

This product has been classified in accordance with the hazard criteria of the Controlled Products Regulations (CPR) and the MSDS contains all the information required by the CPR

WHMIS Hazard Class D2A Very toxic materials



16. Other information

Prepared By Regulatory Affairs
 Thermo Fisher Scientific
 Email: EMSDS.RA@thermofisher.com

Creation Date 14-May-2010

Revision Date 23-Dec-2014

Print Date 23-Dec-2014

Revision Summary This document has been updated to comply with the US OSHA HazCom 2012 Standard replacing the current legislation under 29 CFR 1910.1200 to align with the Globally Harmonized System of Classification and Labeling of Chemicals (GHS)

Disclaimer

The information provided on this Safety Data Sheet is correct to the best of our knowledge, information and belief at the date of its publication. The information given is designed only as a guide for safe handling, use, processing, storage, transportation, disposal and release and is not to be considered as a warranty or quality specification. The information relates only to the specific material designated and may not be valid for such material used in combination with any other material or in any process, unless specified in the text.

End of SDS

1. PRODUCT AND COMPANY IDENTIFICATION

1.1 Product identifiers

Product name : Chlordane - Sandy Loam 2

Product Number : CRM825

Brand : Sigma-Aldrich

1.2 Relevant identified uses of the substance or mixture and uses advised against

Identified uses : Laboratory chemicals, Manufacture of substances

1.3 Details of the supplier of the safety data sheet

Company : Sigma-Aldrich
3050 Spruce Street
SAINT LOUIS MO 63103
USA

Telephone : +1 800-325-5832

Fax : +1 800-325-5052

1.4 Emergency telephone number

Emergency Phone # : (314) 776-6555

2. HAZARDS IDENTIFICATION

2.1 Classification of the substance or mixture

GHS Classification in accordance with 29 CFR 1910 (OSHA HCS)

Carcinogenicity (Category 1A), H350
Specific target organ toxicity - repeated exposure, Inhalation (Category 2), H373
Acute aquatic toxicity (Category 3), H402
Chronic aquatic toxicity (Category 3), H412

For the full text of the H-Statements mentioned in this Section, see Section 16.

2.2 GHS Label elements, including precautionary statements

Pictogram



Signal word

Danger

Hazard statement(s)

H350

May cause cancer.

H373

May cause damage to organs through prolonged or repeated exposure if inhaled.

H412

Harmful to aquatic life with long lasting effects.

Precautionary statement(s)

P201

Obtain special instructions before use.

P202

Do not handle until all safety precautions have been read and understood.

P260

Do not breathe dust/ fume/ gas/ mist/ vapours/ spray.

P273

Avoid release to the environment.

P281

Use personal protective equipment as required.

P308 + P313

IF exposed or concerned: Get medical advice/ attention.

P405
P501

Store locked up.
Dispose of contents/ container to an approved waste disposal plant.

2.3 Hazards not otherwise classified (HNOC) or not covered by GHS - none

3. COMPOSITION/INFORMATION ON INGREDIENTS

3.2 Mixtures

Hazardous components

Component	Classification	Concentration
Quartz		
CAS-No. 14808-60-7 EC-No. 238-878-4	Carc. 2; STOT RE 2; H351, H373	>= 90 - <= 100 %
Chlordane		
CAS-No. 57-74-9 EC-No. 200-349-0 Index-No. 602-047-00-8	Acute Tox. 3; Carc. 2; Aquatic Acute 1; Aquatic Chronic 1; H301 + H311, H351, H410	< 0.1 %

For the full text of the H-Statements mentioned in this Section, see Section 16.

4. FIRST AID MEASURES

4.1 Description of first aid measures

General advice

Consult a physician. Show this safety data sheet to the doctor in attendance. Move out of dangerous area.

If inhaled

If breathed in, move person into fresh air. If not breathing, give artificial respiration. Consult a physician.

In case of skin contact

Wash off with soap and plenty of water. Consult a physician.

In case of eye contact

Flush eyes with water as a precaution.

If swallowed

Never give anything by mouth to an unconscious person. Rinse mouth with water. Consult a physician.

4.2 Most important symptoms and effects, both acute and delayed

The most important known symptoms and effects are described in the labelling (see section 2.2) and/or in section 11

4.3 Indication of any immediate medical attention and special treatment needed

No data available

5. FIREFIGHTING MEASURES

5.1 Extinguishing media

Suitable extinguishing media

Use water spray, alcohol-resistant foam, dry chemical or carbon dioxide.

5.2 Special hazards arising from the substance or mixture

silicon oxides

5.3 Advice for firefighters

Wear self-contained breathing apparatus for firefighting if necessary.

5.4 Further information

No data available

6. ACCIDENTAL RELEASE MEASURES

6.1 Personal precautions, protective equipment and emergency procedures

Use personal protective equipment. Avoid dust formation. Avoid breathing vapours, mist or gas. Ensure adequate ventilation. Evacuate personnel to safe areas. Avoid breathing dust.
For personal protection see section 8.

6.2 Environmental precautions

Prevent further leakage or spillage if safe to do so. Do not let product enter drains. Discharge into the environment must be avoided.

6.3 Methods and materials for containment and cleaning up

Pick up and arrange disposal without creating dust. Sweep up and shovel. Keep in suitable, closed containers for disposal.

6.4 Reference to other sections

For disposal see section 13.

7. HANDLING AND STORAGE

7.1 Precautions for safe handling

Avoid contact with skin and eyes. Avoid formation of dust and aerosols. Further processing of solid materials may result in the formation of combustible dusts. The potential for combustible dust formation should be taken into consideration before additional processing occurs.

Provide appropriate exhaust ventilation at places where dust is formed.

For precautions see section 2.2.

7.2 Conditions for safe storage, including any incompatibilities

Keep container tightly closed in a dry and well-ventilated place.

Store at Room Temperature.

Storage class (TRGS 510): Non Combustible Solids

7.3 Specific end use(s)

Apart from the uses mentioned in section 1.2 no other specific uses are stipulated

8. EXPOSURE CONTROLS/PERSONAL PROTECTION

8.1 Control parameters

Components with workplace control parameters

Component	CAS-No.	Value	Control parameters	Basis
Quartz	14808-60-7	TWA	0.025 mg/m ³	USA. ACGIH Threshold Limit Values (TLV)
	Remarks	Suspected human carcinogen		
		TWA	0.025 mg/m ³	USA. ACGIH Threshold Limit Values (TLV)
		Lung cancer Pulmonary fibrosis Suspected human carcinogen		

8.2 Exposure controls

Appropriate engineering controls

Handle in accordance with good industrial hygiene and safety practice. Wash hands before breaks and at the end of workday.

Personal protective equipment

Eye/face protection

Safety glasses with side-shields conforming to EN166 Use equipment for eye protection tested and approved under appropriate government standards such as NIOSH (US) or EN 166(EU).

Skin protection

Handle with gloves. Gloves must be inspected prior to use. Use proper glove removal technique (without touching glove's outer surface) to avoid skin contact with this product. Dispose of contaminated gloves after use in accordance with applicable laws and good laboratory practices. Wash and dry hands.

Body Protection

Complete suit protecting against chemicals, The type of protective equipment must be selected according to the concentration and amount of the dangerous substance at the specific workplace.

Respiratory protection

For nuisance exposures use type P95 (US) or type P1 (EU EN 143) particle respirator. For higher level protection use type OV/AG/P99 (US) or type ABEK-P2 (EU EN 143) respirator cartridges. Use respirators and components tested and approved under appropriate government standards such as NIOSH (US) or CEN (EU).

Control of environmental exposure

Prevent further leakage or spillage if safe to do so. Do not let product enter drains. Discharge into the environment must be avoided.

9. PHYSICAL AND CHEMICAL PROPERTIES**9.1 Information on basic physical and chemical properties**

a) Appearance	Form: solid
b) Odour	No data available
c) Odour Threshold	No data available
d) pH	No data available
e) Melting point/freezing point	No data available
f) Initial boiling point and boiling range	No data available
g) Flash point	No data available
h) Evaporation rate	No data available
i) Flammability (solid, gas)	No data available
j) Upper/lower flammability or explosive limits	No data available
k) Vapour pressure	No data available
l) Vapour density	No data available
m) Relative density	No data available
n) Water solubility	No data available
o) Partition coefficient: n-octanol/water	No data available
p) Auto-ignition temperature	No data available
q) Decomposition temperature	No data available
r) Viscosity	No data available
s) Explosive properties	No data available
t) Oxidizing properties	No data available

9.2 Other safety information

No data available

10. STABILITY AND REACTIVITY

10.1 Reactivity

No data available

10.2 Chemical stability

Stable under recommended storage conditions.

10.3 Possibility of hazardous reactions

No data available

10.4 Conditions to avoid

No data available

10.5 Incompatible materials

Strong oxidizing agents

10.6 Hazardous decomposition products

Other decomposition products - No data available

In the event of fire: see section 5

11. TOXICOLOGICAL INFORMATION

11.1 Information on toxicological effects

Acute toxicity

No data available

Inhalation: No data available

Dermal: No data available

No data available

Skin corrosion/irritation

No data available

Serious eye damage/eye irritation

No data available

Respiratory or skin sensitisation

No data available

Germ cell mutagenicity

No data available

Carcinogenicity

IARC: 1 - Group 1: Carcinogenic to humans (Quartz)

ACGIH: No component of this product present at levels greater than or equal to 0.1% is identified as a carcinogen or potential carcinogen by ACGIH.

NTP: Known to be human carcinogen (Quartz)

OSHA: No component of this product present at levels greater than or equal to 0.1% is identified as a carcinogen or potential carcinogen by OSHA.

Reproductive toxicity

No data available

No data available

Specific target organ toxicity - single exposure

No data available

Specific target organ toxicity - repeated exposure

No data available

Aspiration hazard

No data available

Additional Information

RTECS: Not available

To the best of our knowledge, the chemical, physical, and toxicological properties have not been thoroughly investigated.

Liver - Irregularities - Based on Human Evidence

Liver - Irregularities - Based on Human Evidence

Nerves. - (Chlordane)

12. ECOLOGICAL INFORMATION

12.1 Toxicity

No data available

12.2 Persistence and degradability

No data available

12.3 Bioaccumulative potential

No data available

12.4 Mobility in soil

No data available

12.5 Results of PBT and vPvB assessment

PBT/vPvB assessment not available as chemical safety assessment not required/not conducted

12.6 Other adverse effects

An environmental hazard cannot be excluded in the event of unprofessional handling or disposal. Harmful to aquatic life with long lasting effects.

13. DISPOSAL CONSIDERATIONS

13.1 Waste treatment methods

Product

Offer surplus and non-recyclable solutions to a licensed disposal company. Contact a licensed professional waste disposal service to dispose of this material. Dissolve or mix the material with a combustible solvent and burn in a chemical incinerator equipped with an afterburner and scrubber.

Contaminated packaging

Dispose of as unused product.

14. TRANSPORT INFORMATION

DOT (US)

Not dangerous goods

IMDG

Not dangerous goods

IATA

Not dangerous goods

15. REGULATORY INFORMATION

SARA 302 Components

No chemicals in this material are subject to the reporting requirements of SARA Title III, Section 302.

SARA 313 Components

This material does not contain any chemical components with known CAS numbers that exceed the threshold (De Minimis) reporting levels established by SARA Title III, Section 313.

SARA 311/312 Hazards

Chronic Health Hazard

Massachusetts Right To Know Components

CAS-No.

Revision Date

Quartz	14808-60-7	1994-04-01
Chlordane	57-74-9	2007-07-01

Pennsylvania Right To Know Components

Quartz	CAS-No.	Revision Date
Chlordane	14808-60-7	1994-04-01
	57-74-9	2007-07-01

New Jersey Right To Know Components

Quartz	CAS-No.	Revision Date
	14808-60-7	1994-04-01

California Prop. 65 Components

WARNING! This product contains a chemical known to the State of California to cause cancer.	CAS-No.	Revision Date
Chlordane	57-74-9	2007-09-28
Quartz	14808-60-7	2007-09-28

16. OTHER INFORMATION

Full text of H-Statements referred to under sections 2 and 3.

Acute Tox.	Acute toxicity
Aquatic Acute	Acute aquatic toxicity
Aquatic Chronic	Chronic aquatic toxicity
Carc.	Carcinogenicity
H301 + H311	Toxic if swallowed or in contact with skin
H350	May cause cancer.
H351	Suspected of causing cancer.
H373	May cause damage to organs through prolonged or repeated exposure if inhaled.
H402	Harmful to aquatic life.
H410	Very toxic to aquatic life with long lasting effects.
H412	Harmful to aquatic life with long lasting effects.
STOT RE	Specific target organ toxicity - repeated exposure

HMIS Rating

Health hazard:	0
Chronic Health Hazard:	*
Flammability:	0
Physical Hazard	0

NFPA Rating

Health hazard:	0
Fire Hazard:	0
Reactivity Hazard:	0

Further information

Copyright 2015 Sigma-Aldrich Co. LLC. License granted to make unlimited paper copies for internal use only. The above information is believed to be correct but does not purport to be all inclusive and shall be used only as a guide. The information in this document is based on the present state of our knowledge and is applicable to the product with regard to appropriate safety precautions. It does not represent any guarantee of the properties of the product. Sigma-Aldrich Corporation and its Affiliates shall not be held liable for any damage resulting from handling or from contact with the above product. See www.sigma-aldrich.com and/or the reverse side of invoice or packing slip for additional terms and conditions of sale.

Preparation Information

Sigma-Aldrich Corporation
 Product Safety – Americas Region
 1-800-521-8956

Version: 5.4

Revision Date: 04/21/2015

Print Date: 05/13/2016

SAFETY DATA SHEET



Methyl Chloride (R40)

Section 1. Identification

GHS product identifier	: Methyl Chloride (R40)
Chemical name	: chloromethane
Other means of identification	: methyl chloride; Methane, chloro-; Methane, chloro- (methyl chloride)
Product use	: Synthetic/Analytical chemistry.
Synonym	: methyl chloride; Methane, chloro-; Methane, chloro- (methyl chloride)
SDS #	: 001036
Supplier's details	: Airgas USA, LLC and its affiliates 259 North Radnor-Chester Road Suite 100 Radnor, PA 19087-5283 1-610-687-5253
Emergency telephone number (with hours of operation)	: 1-866-734-3438

Section 2. Hazards identification

OSHA/HCS status	: This material is considered hazardous by the OSHA Hazard Communication Standard (29 CFR 1910.1200).
Classification of the substance or mixture	: FLAMMABLE GASES - Category 1 GASES UNDER PRESSURE - Liquefied gas ACUTE TOXICITY (inhalation) - Category 4 CARCINOGENICITY - Category 2 SPECIFIC TARGET ORGAN TOXICITY (REPEATED EXPOSURE) (central nervous system (CNS)) - Category 2

GHS label elements

Hazard pictograms



Signal word

: Danger

Hazard statements

: Extremely flammable gas.
May form explosive mixtures with air.
Contains gas under pressure; may explode if heated.
May cause frostbite.
May displace oxygen and cause rapid suffocation.
Harmful if inhaled.
Suspected of causing cancer.
May cause damage to organs through prolonged or repeated exposure. (central nervous system (CNS))

Precautionary statements

Date of issue/Date of revision : 5/20/2015. **Date of previous issue** : 10/15/2014. **Version** : 0.03 1/14

Section 2. Hazards identification

- General** : Read and follow all Safety Data Sheets (SDS'S) before use. Read label before use. Keep out of reach of children. If medical advice is needed, have product container or label at hand. Close valve after each use and when empty. Use equipment rated for cylinder pressure. Do not open valve until connected to equipment prepared for use. Use a back flow preventative device in the piping. Use only equipment of compatible materials of construction. Always keep container in upright position. Approach suspected leak area with caution.
- Prevention** : Never Put cylinders into unventilated areas of passenger vehicles. Obtain special instructions before use. Do not handle until all safety precautions have been read and understood. Use personal protective equipment as required. Keep away from heat, sparks, open flames and hot surfaces. - No smoking. Use only outdoors or in a well-ventilated area. Do not breathe gas. Use and store only outdoors or in a well ventilated place.
- Response** : Get medical attention if you feel unwell. IF exposed or concerned: Get medical attention. IF INHALED: Remove victim to fresh air and keep at rest in a position comfortable for breathing. Call a POISON CENTER or physician if you feel unwell. Leaking gas fire: Do not extinguish, unless leak can be stopped safely. Eliminate all ignition sources if safe to do so.
- Storage** : Store locked up. Protect from sunlight. Protect from sunlight when ambient temperature exceeds 52°C/125°F. Store in a well-ventilated place.
- Disposal** : Dispose of contents and container in accordance with all local, regional, national and international regulations.
- Hazards not otherwise classified** : Liquid can cause burns similar to frostbite.

Section 3. Composition/information on ingredients

- Substance/mixture** : Substance
- Chemical name** : chloromethane
- Other means of identification** : methyl chloride; Methane, chloro-; Methane, chloro- (methyl chloride)

CAS number/other identifiers

- CAS number** : 74-87-3
- Product code** : 001036

Ingredient name	%	CAS number
chloromethane	100	74-87-3

There are no additional ingredients present which, within the current knowledge of the supplier and in the concentrations applicable, are classified as hazardous to health or the environment and hence require reporting in this section.

Occupational exposure limits, if available, are listed in Section 8.

Section 4. First aid measures

Description of necessary first aid measures

- Eye contact** : Immediately flush eyes with plenty of water, occasionally lifting the upper and lower eyelids. Check for and remove any contact lenses. Continue to rinse for at least 10 minutes. Get medical attention.

Section 4. First aid measures

- Inhalation** : Remove victim to fresh air and keep at rest in a position comfortable for breathing. If it is suspected that fumes are still present, the rescuer should wear an appropriate mask or self-contained breathing apparatus. If not breathing, if breathing is irregular or if respiratory arrest occurs, provide artificial respiration or oxygen by trained personnel. It may be dangerous to the person providing aid to give mouth-to-mouth resuscitation. Get medical attention. If necessary, call a poison center or physician. If unconscious, place in recovery position and get medical attention immediately. Maintain an open airway. Loosen tight clothing such as a collar, tie, belt or waistband. In case of inhalation of decomposition products in a fire, symptoms may be delayed. The exposed person may need to be kept under medical surveillance for 48 hours.
- Skin contact** : Flush contaminated skin with plenty of water. Remove contaminated clothing and shoes. To avoid the risk of static discharges and gas ignition, soak contaminated clothing thoroughly with water before removing it. Continue to rinse for at least 10 minutes. Get medical attention. In case of contact with liquid, warm frozen tissues slowly with lukewarm water and get medical attention. Do not rub affected area. Wash clothing before reuse. Clean shoes thoroughly before reuse.
- Ingestion** : Remove victim to fresh air and keep at rest in a position comfortable for breathing. Get medical attention. Ingestion of liquid can cause burns similar to frostbite. If frostbite occurs, get medical attention. Never give anything by mouth to an unconscious person. If unconscious, place in recovery position and get medical attention immediately. Maintain an open airway. Loosen tight clothing such as a collar, tie, belt or waistband. As this product rapidly becomes a gas when released, refer to the inhalation section.

Most important symptoms/effects, acute and delayed

Potential acute health effects

- Eye contact** : Liquid can cause burns similar to frostbite.
- Inhalation** : Harmful if inhaled. Exposure to decomposition products may cause a health hazard. Serious effects may be delayed following exposure.
- Skin contact** : Dermal contact with rapidly evaporating liquid could result in freezing of the tissues or frostbite.
- Frostbite** : Try to warm up the frozen tissues and seek medical attention.
- Ingestion** : Ingestion of liquid can cause burns similar to frostbite.

Over-exposure signs/symptoms

- Eye contact** : Adverse symptoms may include the following:
frostbite
- Inhalation** : No specific data.
- Skin contact** : Adverse symptoms may include the following:
frostbite
- Ingestion** : Adverse symptoms may include the following:
frostbite

Indication of immediate medical attention and special treatment needed, if necessary

- Notes to physician** : In case of inhalation of decomposition products in a fire, symptoms may be delayed. The exposed person may need to be kept under medical surveillance for 48 hours.
- Specific treatments** : No specific treatment.
- Protection of first-aiders** : No action shall be taken involving any personal risk or without suitable training. If it is suspected that fumes are still present, the rescuer should wear an appropriate mask or self-contained breathing apparatus. It may be dangerous to the person providing aid to give mouth-to-mouth resuscitation.

See toxicological information (Section 11)

Section 5. Fire-fighting measures

Extinguishing media

- Suitable extinguishing media** : Use an extinguishing agent suitable for the surrounding fire.
- Unsuitable extinguishing media** : None known.

Specific hazards arising from the chemical

: Contains gas under pressure. Extremely flammable gas. In a fire or if heated, a pressure increase will occur and the container may burst, with the risk of a subsequent explosion. The vapor/gas is heavier than air and will spread along the ground. Gas may accumulate in low or confined areas or travel a considerable distance to a source of ignition and flash back, causing fire or explosion.

Hazardous thermal decomposition products

: Decomposition products may include the following materials:
carbon dioxide
carbon monoxide
halogenated compounds
carbonyl halides

Special protective actions for fire-fighters

: Promptly isolate the scene by removing all persons from the vicinity of the incident if there is a fire. No action shall be taken involving any personal risk or without suitable training. Contact supplier immediately for specialist advice. Move containers from fire area if this can be done without risk. Use water spray to keep fire-exposed containers cool. If involved in fire, shut off flow immediately if it can be done without risk. If this is impossible, withdraw from area and allow fire to burn. Fight fire from protected location or maximum possible distance. Eliminate all ignition sources if safe to do so.

Special protective equipment for fire-fighters

: Fire-fighters should wear appropriate protective equipment and self-contained breathing apparatus (SCBA) with a full face-piece operated in positive pressure mode. For incidents involving large quantities, thermally insulated undergarments and thick textile or leather gloves should be worn.

Section 6. Accidental release measures

Personal precautions, protective equipment and emergency procedures

For non-emergency personnel

: Accidental releases pose a serious fire or explosion hazard. No action shall be taken involving any personal risk or without suitable training. Evacuate surrounding areas. Keep unnecessary and unprotected personnel from entering. Do not touch or walk through spilled material. Shut off all ignition sources. No flares, smoking or flames in hazard area. Avoid breathing gas. Provide adequate ventilation. Wear appropriate respirator when ventilation is inadequate. Put on appropriate personal protective equipment.

For emergency responders

: If specialised clothing is required to deal with the spillage, take note of any information in Section 8 on suitable and unsuitable materials. See also the information in "For non-emergency personnel".

Environmental precautions

: Ensure emergency procedures to deal with accidental gas releases are in place to avoid contamination of the environment. Avoid dispersal of spilled material and runoff and contact with soil, waterways, drains and sewers. Inform the relevant authorities if the product has caused environmental pollution (sewers, waterways, soil or air).

Methods and materials for containment and cleaning up

Small spill

: Immediately contact emergency personnel. Stop leak if without risk. Use spark-proof tools and explosion-proof equipment.

Large spill

: Immediately contact emergency personnel. Stop leak if without risk. Use spark-proof tools and explosion-proof equipment. Note: see Section 1 for emergency contact information and Section 13 for waste disposal.

Section 7. Handling and storage

Precautions for safe handling

Protective measures : Put on appropriate personal protective equipment (see Section 8). Contains gas under pressure. Avoid exposure - obtain special instructions before use. Do not handle until all safety precautions have been read and understood. Do not get in eyes or on skin or clothing. Do not breathe gas. Use only with adequate ventilation. Wear appropriate respirator when ventilation is inadequate. Do not enter storage areas and confined spaces unless adequately ventilated. Store and use away from heat, sparks, open flame or any other ignition source. Use explosion-proof electrical (ventilating, lighting and material handling) equipment. Use only non-sparking tools. Empty containers retain product residue and can be hazardous. Do not puncture or incinerate container. Use equipment rated for cylinder pressure. Close valve after each use and when empty. Protect cylinders from physical damage; do not drag, roll, slide, or drop. Use a suitable hand truck for cylinder movement.

Advice on general occupational hygiene : Eating, drinking and smoking should be prohibited in areas where this material is handled, stored and processed. Workers should wash hands and face before eating, drinking and smoking. Remove contaminated clothing and protective equipment before entering eating areas. See also Section 8 for additional information on hygiene measures.

Conditions for safe storage, including any incompatibilities : Store in accordance with local regulations. Store in a segregated and approved area. Store away from direct sunlight in a dry, cool and well-ventilated area, away from incompatible materials (see Section 10). Store locked up. Eliminate all ignition sources. Keep container tightly closed and sealed until ready for use. Cylinders should be stored upright, with valve protection cap in place, and firmly secured to prevent falling or being knocked over. Cylinder temperatures should not exceed 52 °C (125 °F).

Section 8. Exposure controls/personal protection

Control parameters

Occupational exposure limits

Ingredient name	Exposure limits
chloromethane	<p>ACGIH TLV (United States, 3/2012). Absorbed through skin. TWA: 50 ppm 8 hours. TWA: 103 mg/m³ 8 hours. STEL: 100 ppm 15 minutes. STEL: 207 mg/m³ 15 minutes.</p> <p>OSHA PEL 1989 (United States, 3/1989). TWA: 50 ppm 8 hours. TWA: 105 mg/m³ 8 hours. STEL: 100 ppm 15 minutes. STEL: 210 mg/m³ 15 minutes.</p> <p>OSHA PEL Z2 (United States, 11/2006). TWA: 100 ppm 8 hours. CEIL: 200 ppm AMP: 300 ppm 5 minutes.</p>

Appropriate engineering controls : Use only with adequate ventilation. Use process enclosures, local exhaust ventilation or other engineering controls to keep worker exposure to airborne contaminants below any recommended or statutory limits. The engineering controls also need to keep gas, vapor or dust concentrations below any lower explosive limits. Use explosion-proof ventilation equipment.

Section 8. Exposure controls/personal protection

- Environmental exposure controls** : Emissions from ventilation or work process equipment should be checked to ensure they comply with the requirements of environmental protection legislation. In some cases, fume scrubbers, filters or engineering modifications to the process equipment will be necessary to reduce emissions to acceptable levels.
- Individual protection measures**
- Hygiene measures** : Wash hands, forearms and face thoroughly after handling chemical products, before eating, smoking and using the lavatory and at the end of the working period. Appropriate techniques should be used to remove potentially contaminated clothing. Wash contaminated clothing before reusing. Ensure that eyewash stations and safety showers are close to the workstation location.
- Eye/face protection** : Safety eyewear complying with an approved standard should be used when a risk assessment indicates this is necessary to avoid exposure to liquid splashes, mists, gases or dusts. If contact is possible, the following protection should be worn, unless the assessment indicates a higher degree of protection: safety glasses with side-shields.
- Skin protection**
- Hand protection** : Chemical-resistant, impervious gloves complying with an approved standard should be worn at all times when handling chemical products if a risk assessment indicates this is necessary. If contact with the liquid is possible, insulated gloves suitable for low temperatures should be worn. Considering the parameters specified by the glove manufacturer, check during use that the gloves are still retaining their protective properties. It should be noted that the time to breakthrough for any glove material may be different for different glove manufacturers. In the case of mixtures, consisting of several substances, the protection time of the gloves cannot be accurately estimated.
- Body protection** : Personal protective equipment for the body should be selected based on the task being performed and the risks involved and should be approved by a specialist before handling this product. When there is a risk of ignition from static electricity, wear anti-static protective clothing. For the greatest protection from static discharges, clothing should include anti-static overalls, boots and gloves.
- Other skin protection** : Appropriate footwear and any additional skin protection measures should be selected based on the task being performed and the risks involved and should be approved by a specialist before handling this product.
- Respiratory protection** : Use a properly fitted, air-purifying or air-fed respirator complying with an approved standard if a risk assessment indicates this is necessary. Respirator selection must be based on known or anticipated exposure levels, the hazards of the product and the safe working limits of the selected respirator.

Section 9. Physical and chemical properties

Appearance

- Physical state** : Gas. [Liquefied compressed gas.]
- Color** : Colorless.
- Molecular weight** : 50.49 g/mole
- Molecular formula** : C-H3-Cl
- Boiling/condensation point** : -23.7°C (-10.7°F)
- Melting/freezing point** : -97°C (-142.6°F)
- Critical temperature** : 143.65°C (290.6°F)
- Odor** : Mild. Sweetish.
- Odor threshold** : Not available.
- pH** : Not available.
- Flash point** : Closed cup: 10°C (50°F)

Section 9. Physical and chemical properties

Burning time	: Not applicable.
Burning rate	: Not applicable.
Evaporation rate	: Not available.
Flammability (solid, gas)	: Extremely flammable in the presence of the following materials or conditions: open flames, sparks and static discharge and oxidizing materials.
Lower and upper explosive (flammable) limits	: Lower: 8.1% Upper: 17.4%
Vapor pressure	: 58.7 (psig)
Vapor density	: 1.8 (Air = 1)
Specific Volume (ft³/lb)	: 1.0977
Gas Density (lb/ft³)	: 0.911 (25°C / 77 to °F)
Relative density	: Not applicable.
Solubility	: Not available.
Solubility in water	: 5.32 g/l
Partition coefficient: n-octanol/water	: 0.91
Auto-ignition temperature	: 632°C (1169.6°F)
Decomposition temperature	: Not available.
SADT	: Not available.
Viscosity	: Not applicable.

Section 10. Stability and reactivity

Reactivity	: No specific test data related to reactivity available for this product or its ingredients.
Chemical stability	: The product is stable.
Possibility of hazardous reactions	: Under normal conditions of storage and use, hazardous reactions will not occur.
Conditions to avoid	: Avoid all possible sources of ignition (spark or flame). Do not pressurize, cut, weld, braze, solder, drill, grind or expose containers to heat or sources of ignition. Do not allow gas to accumulate in low or confined areas.
Incompatibility with various substances	: Extremely reactive or incompatible with the following materials: oxidizing materials.
Hazardous decomposition products	: Under normal conditions of storage and use, hazardous decomposition products should not be produced.
Hazardous polymerization	: Under normal conditions of storage and use, hazardous polymerization will not occur.

Section 11. Toxicological information

Information on toxicological effects

Acute toxicity

Product/ingredient name	Result	Species	Dose	Exposure
chloromethane	LC50 Inhalation Gas.	Rat	8300 ppm	4 hours

Irritation/Corrosion

Not available.

Sensitization

Not available.

Mutagenicity

Not available.

Carcinogenicity

Not available.

Classification

Product/ingredient name	OSHA	IARC	NTP
chloromethane	-	3	-

Reproductive toxicity

Not available.

Teratogenicity

Not available.

Specific target organ toxicity (single exposure)

Not available.

Specific target organ toxicity (repeated exposure)

Name	Category	Route of exposure	Target organs
chloromethane	Category 2	Not determined	central nervous system (CNS)

Aspiration hazard

Not available.

Information on the likely routes of exposure : Not available.

Potential acute health effects

- Eye contact** : Liquid can cause burns similar to frostbite.
- Inhalation** : Harmful if inhaled. Exposure to decomposition products may cause a health hazard. Serious effects may be delayed following exposure.
- Skin contact** : Dermal contact with rapidly evaporating liquid could result in freezing of the tissues or frostbite.
- Ingestion** : Ingestion of liquid can cause burns similar to frostbite.

Symptoms related to the physical, chemical and toxicological characteristics

Eye contact : Adverse symptoms may include the following:
frostbite

Section 11. Toxicological information

Inhalation	: No specific data.
Skin contact	: Adverse symptoms may include the following: frostbite
Ingestion	: Adverse symptoms may include the following: frostbite

Delayed and immediate effects and also chronic effects from short and long term exposure

Short term exposure

Potential immediate effects	: Not available.
Potential delayed effects	: Not available.

Long term exposure

Potential immediate effects	: Not available.
Potential delayed effects	: Not available.

Potential chronic health effects

Not available.

General	: May cause damage to organs through prolonged or repeated exposure.
Carcinogenicity	: Suspected of causing cancer. Risk of cancer depends on duration and level of exposure.
Mutagenicity	: No known significant effects or critical hazards.
Teratogenicity	: No known significant effects or critical hazards.
Developmental effects	: No known significant effects or critical hazards.
Fertility effects	: No known significant effects or critical hazards.

Numerical measures of toxicity

Acute toxicity estimates

Not available.

Section 12. Ecological information

Toxicity

Product/ingredient name	Result	Species	Exposure
chloromethane	Acute LC50 270000 µg/l Marine water	Fish - Menidia beryllina	96 hours

Persistence and degradability

Not available.

Bioaccumulative potential

Product/ingredient name	LogP _{ow}	BCF	Potential
chloromethane	0.91	-	low

Mobility in soil

Date of issue/*Date of revision* : 5/20/2015. *Date of previous issue* : 10/15/2014. *Version* : 0.03 9/14

Section 12. Ecological information

Soil/water partition coefficient (K_{oc}) : Not available.

Other adverse effects : No known significant effects or critical hazards.






Section 13. Disposal considerations

Disposal methods : The generation of waste should be avoided or minimized wherever possible. Disposal of this product, solutions and any by-products should at all times comply with the requirements of environmental protection and waste disposal legislation and any regional local authority requirements. Dispose of surplus and non-recyclable products via a licensed waste disposal contractor. Waste should not be disposed of untreated to the sewer unless fully compliant with the requirements of all authorities with jurisdiction. Empty Airgas-owned pressure vessels should be returned to Airgas. Waste packaging should be recycled. Incineration or landfill should only be considered when recycling is not feasible. This material and its container must be disposed of in a safe way. Empty containers or liners may retain some product residues. Do not puncture or incinerate container.

United States - RCRA Toxic hazardous waste "U" List

Ingredient	CAS #	Status	Reference number
Methyl chloride (I,T); Methane, chloro- (I, T)	74-87-3	Listed	U045

Section 14. Transport information

	DOT	TDG	Mexico	IMDG	IATA
UN number	UN1063	UN1063	UN1063	UN1063	UN1063
UN proper shipping name	METHYL CHLORIDE, OR REFRIGERANT GAS R 40	METHYL CHLORIDE; OR REFRIGERANT GAS R 40	METHYL CHLORIDE, OR REFRIGERANT GAS R 40	METHYL CHLORIDE (REFRIGERANT GAS R 40)	METHYL CHLORIDE
Transport hazard class(es)	2.1 	2.1 	2.1 	2.1 	2.1 
Packing group	-	-	-	-	-
Environment	No.	No.	No.	No.	No.
Additional information	<p>Reportable quantity 100 lbs / 45.4 kg Package sizes shipped in quantities less than the product reportable quantity are not subject to the RQ (reportable quantity) transportation requirements.</p> <p>Limited quantity Yes.</p> <p>Packaging instruction Passenger aircraft Quantity limitation: 5 kg</p> <p>Cargo aircraft Quantity limitation: 100 kg</p>	<p>Explosive Limit and Limited Quantity Index 0.125</p> <p>ERAP Index 3000</p> <p>Passenger Carrying Ship Index Forbidden</p> <p>Passenger Carrying Road or Rail Index Forbidden</p>	-	-	<p>Passenger and Cargo AircraftQuantity limitation: 0 Forbidden</p> <p>Cargo Aircraft Only Quantity limitation: 100 kg</p>

Section 14. Transport information

Special provisions

T50

“Refer to CFR 49 (or authority having jurisdiction) to determine the information required for shipment of the product.”

Special precautions for user : **Transport within user’s premises:** always transport in closed containers that are upright and secure. Ensure that persons transporting the product know what to do in the event of an accident or spillage.

Transport in bulk according to Annex II of MARPOL 73/78 and the IBC Code : Not available.

Section 15. Regulatory information

U.S. Federal regulations : **TSCA 8(a) CDR Exempt/Partial exemption:** Not determined
United States inventory (TSCA 8b): This material is listed or exempted.
Clean Water Act (CWA) 307: chloromethane

Clean Air Act (CAA) 112 regulated toxic substances: chloromethane

Clean Air Act Section 112 (b) Hazardous Air Pollutants (HAPs) : Listed

Clean Air Act Section 602 Class I Substances : Not listed

Clean Air Act Section 602 Class II Substances : Not listed

DEA List I Chemicals (Precursor Chemicals) : Not listed

DEA List II Chemicals (Essential Chemicals) : Not listed

SARA 302/304

Composition/information on ingredients

No products were found.

SARA 304 RQ : Not applicable.

SARA 311/312

Classification : Fire hazard
 Sudden release of pressure
 Immediate (acute) health hazard
 Delayed (chronic) health hazard

Composition/information on ingredients

Name	%	Fire hazard	Sudden release of pressure	Reactive	Immediate (acute) health hazard	Delayed (chronic) health hazard
chloromethane	100	Yes.	Yes.	No.	Yes.	Yes.

SARA 313

Section 15. Regulatory information

	Product name	CAS number	%
Form R - Reporting requirements	chloromethane	74-87-3	100
Supplier notification	chloromethane	74-87-3	100

SARA 313 notifications must not be detached from the SDS and any copying and redistribution of the SDS shall include copying and redistribution of the notice attached to copies of the SDS subsequently redistributed.

State regulations

Massachusetts : This material is listed.

New York : This material is listed.

New Jersey : This material is listed.

Pennsylvania : This material is listed.

California Prop. 65

WARNING: This product contains a chemical known to the State of California to cause birth defects or other reproductive harm.

Ingredient name	Cancer	Reproductive	No significant risk level	Maximum acceptable dosage level
chloromethane	No.	Yes.	No.	No.

Canada inventory : This material is listed or exempted.

International regulations

International lists

Australia inventory (AICS): This material is listed or exempted.

China inventory (IECSC): This material is listed or exempted.

Japan inventory: This material is listed or exempted.

Korea inventory: This material is listed or exempted.

Malaysia Inventory (EHS Register): Not determined.

New Zealand Inventory of Chemicals (NZIoC): This material is listed or exempted.

Philippines inventory (PICCS): This material is listed or exempted.

Taiwan inventory (CSNN): Not determined.

Chemical Weapons Convention List Schedule I Chemicals : Not listed

Chemical Weapons Convention List Schedule II Chemicals : Not listed

Chemical Weapons Convention List Schedule III Chemicals : Not listed

Canada

WHMIS (Canada)

: Class A: Compressed gas.
Class B-1: Flammable gas.
Class B-6: Reactive flammable material
Class D-2A: Material causing other toxic effects (Very toxic).

CEPA Toxic substances: This material is not listed.

Canadian ARET: This material is not listed.

Canadian NPRI: This material is listed.

Alberta Designated Substances: This material is not listed.

Ontario Designated Substances: This material is not listed.

Quebec Designated Substances: This material is not listed.

Section 16. Other information

Canada Label requirements : Class A: Compressed gas.
 Class B-1: Flammable gas.
 Class B-6: Reactive flammable material
 Class D-2A: Material causing other toxic effects (Very toxic).

Hazardous Material Information System (U.S.A.)

Health	*	2
Flammability		4
Physical hazards		2

Caution: HMIS® ratings are based on a 0-4 rating scale, with 0 representing minimal hazards or risks, and 4 representing significant hazards or risks. Although HMIS® ratings are not required on SDSs under 29 CFR 1910.1200, the preparer may choose to provide them. HMIS® ratings are to be used with a fully implemented HMIS® program. HMIS® is a registered mark of the National Paint & Coatings Association (NPCA). HMIS® materials may be purchased exclusively from J. J. Keller (800) 327-6868.

The customer is responsible for determining the PPE code for this material.

National Fire Protection Association (U.S.A.)



Reprinted with permission from NFPA 704-2001, Identification of the Hazards of Materials for Emergency Response Copyright ©1997, National Fire Protection Association, Quincy, MA 02269. This reprinted material is not the complete and official position of the National Fire Protection Association, on the referenced subject which is represented only by the standard in its entirety.

Copyright ©2001, National Fire Protection Association, Quincy, MA 02269. This warning system is intended to be interpreted and applied only by properly trained individuals to identify fire, health and reactivity hazards of chemicals. The user is referred to certain limited number of chemicals with recommended classifications in NFPA 49 and NFPA 325, which would be used as a guideline only. Whether the chemicals are classified by NFPA or not, anyone using the 704 systems to classify chemicals does so at their own risk.

History

Date of printing : 5/20/2015.

Date of issue/Date of revision : 5/20/2015.

Date of previous issue : 10/15/2014.

Version : 0.03

Key to abbreviations : ATE = Acute Toxicity Estimate
 BCF = Bioconcentration Factor
 GHS = Globally Harmonized System of Classification and Labelling of Chemicals
 IATA = International Air Transport Association
 IBC = Intermediate Bulk Container
 IMDG = International Maritime Dangerous Goods
 LogPow = logarithm of the octanol/water partition coefficient
 MARPOL 73/78 = International Convention for the Prevention of Pollution From Ships, 1973 as modified by the Protocol of 1978. ("Marpol" = marine pollution)
 UN = United Nations
 ACGIH – American Conference of Governmental Industrial Hygienists
 AIHA – American Industrial Hygiene Association
 CAS – Chemical Abstract Services
 CEPA – Canadian Environmental Protection Act
 CERCLA – Comprehensive Environmental Response, Compensation, and Liability Act

Date of issue/Date of revision : 5/20/2015. **Date of previous issue** : 10/15/2014. **Version** : 0.03 13/14

Section 16. Other information

(EPA)
CFR – United States Code of Federal Regulations
CPR – Controlled Products Regulations
DSL – Domestic Substances List
GWP – Global Warming Potential
IARC – International Agency for Research on Cancer
ICAO – International Civil Aviation Organisation
Inh – Inhalation
LC – Lethal concentration
LD – Lethal dosage
NDSL – Non-Domestic Substances List
NIOSH – National Institute for Occupational Safety and Health
TDG – Canadian Transportation of Dangerous Goods Act and Regulations
TLV – Threshold Limit Value
TSCA – Toxic Substances Control Act
WEEL – Workplace Environmental Exposure Level
WHMIS – Canadian Workplace Hazardous Material Information System

References : Not available.

 Indicates information that has changed from previously issued version.

Notice to reader

To the best of our knowledge, the information contained herein is accurate. However, neither the above-named supplier, nor any of its subsidiaries, assumes any liability whatsoever for the accuracy or completeness of the information contained herein.

Final determination of suitability of any material is the sole responsibility of the user. All materials may present unknown hazards and should be used with caution. Although certain hazards are described herein, we cannot guarantee that these are the only hazards that exist.



Fisher Scientific

Part of Thermo Fisher Scientific

SAFETY DATA SHEET

Creation Date 13-Sep-2013

Revision Date 21-Jul-2015

Revision Number 2

1. Identification

Product Name Chromium

Cat No. : C318-500

Synonyms Chrome

Recommended Use Laboratory chemicals.

Uses advised against No Information available

Details of the supplier of the safety data sheet

Company

Fisher Scientific
One Reagent Lane
Fair Lawn, NJ 07410
Tel: (201) 796-7100

Emergency Telephone Number

CHEMTREC®, Inside the USA: 800-424-9300
CHEMTREC®, Outside the USA: 001-703-527-3887

2. Hazard(s) identification

Classification

This chemical is considered hazardous by the 2012 OSHA Hazard Communication Standard (29 CFR 1910.1200)

Specific target organ toxicity (single exposure)
Target Organs - Respiratory system.

Category 3

Label Elements

Signal Word

Warning

Hazard Statements

May cause respiratory irritation



Precautionary Statements

Prevention

Avoid breathing dust/fume/gas/mist/vapors/spray
Use only outdoors or in a well-ventilated area

Inhalation

IF INHALED: Remove victim to fresh air and keep at rest in a position comfortable for breathing
Call a POISON CENTER or doctor/physician if you feel unwell

Storage

Store in a well-ventilated place. Keep container tightly closed
Store locked up

Disposal

Dispose of contents/container to an approved waste disposal plant

Hazards not otherwise classified (HNOC)

Very toxic to aquatic life

3. Composition / information on ingredients

Component	CAS-No	Weight %
Chromium	7440-47-3	>95

4. First-aid measures

General Advice	If symptoms persist, call a physician.
Eye Contact	Rinse immediately with plenty of water, also under the eyelids, for at least 15 minutes. Obtain medical attention.
Skin Contact	Wash off immediately with plenty of water for at least 15 minutes. Obtain medical attention.
Inhalation	Move to fresh air. If breathing is difficult, give oxygen. Obtain medical attention.
Ingestion	Do not induce vomiting. Obtain medical attention.
Most important symptoms/effects Notes to Physician	None reasonably foreseeable. Treat symptomatically

5. Fire-fighting measures

Unsuitable Extinguishing Media	Carbon dioxide (CO ₂)
Flash Point	Not applicable
Method -	No information available
Autoignition Temperature	Not applicable
Explosion Limits	
Upper	No data available
Lower	No data available
Sensitivity to Mechanical Impact	No information available
Sensitivity to Static Discharge	No information available

Specific Hazards Arising from the Chemical

Dust can form an explosive mixture in air. Do not allow run-off from fire fighting to enter drains or water courses.

Hazardous Combustion Products

Chromium oxide

Protective Equipment and Precautions for Firefighters

As in any fire, wear self-contained breathing apparatus pressure-demand, MSHA/NIOSH (approved or equivalent) and full protective gear.

NFPA

Health 2	Flammability 1	Instability 1	Physical hazards N/A
--------------------	--------------------------	-------------------------	--------------------------------

6. Accidental release measures

Personal Precautions Ensure adequate ventilation. Use personal protective equipment. Avoid dust formation.

Environmental Precautions Do not flush into surface water or sanitary sewer system. Do not allow material to contaminate ground water system. Prevent product from entering drains. Local authorities should be advised if significant spillages cannot be contained. See Section 12 for additional ecological information. Avoid release to the environment. Collect spillage.

Methods for Containment and Clean Up Avoid dust formation. Sweep up or vacuum up spillage and collect in suitable container for disposal. Keep in suitable, closed containers for disposal.

7. Handling and storage

Handling Avoid dust formation. Wear personal protective equipment. Ensure adequate ventilation. Do not get in eyes, on skin, or on clothing. Avoid ingestion and inhalation.

Storage Keep containers tightly closed in a dry, cool and well-ventilated place. Store under an inert atmosphere.

8. Exposure controls / personal protection

Exposure Guidelines

Component	ACGIH TLV	OSHA PEL	NIOSH IDLH
Chromium	TWA: 0.5 mg/m ³	(Vacated) TWA: 1 mg/m ³ TWA: 1 mg/m ³	IDLH: 250 mg/m ³ TWA: 0.5 mg/m ³

Component	Quebec	Mexico OEL (TWA)	Ontario TWAEV
Chromium	TWA: 0.5 mg/m ³	TWA: 0.5 mg/m ³	TWA: 0.5 mg/m ³

Legend

ACGIH - American Conference of Governmental Industrial Hygienists

OSHA - Occupational Safety and Health Administration

NIOSH IDLH: The National Institute for Occupational Safety and Health Immediately Dangerous to Life or Health

Engineering Measures Ensure adequate ventilation, especially in confined areas. Ensure that eyewash stations and safety showers are close to the workstation location.

Personal Protective Equipment

Eye/face Protection Wear appropriate protective eyeglasses or chemical safety goggles as described by OSHA's eye and face protection regulations in 29 CFR 1910.133 or European Standard EN166.

Skin and body protection Wear appropriate protective gloves and clothing to prevent skin exposure.

Respiratory Protection Follow the OSHA respirator regulations found in 29 CFR 1910.134 or European Standard EN 149. Use a NIOSH/MSHA or European Standard EN 149 approved respirator if exposure limits are exceeded or if irritation or other symptoms are experienced.

Hygiene Measures Handle in accordance with good industrial hygiene and safety practice.

9. Physical and chemical properties

Physical State	Powder
Appearance	Silver
Odor	Odorless
Odor Threshold	No information available
pH	No information available
Melting Point/Range	1857.2 °C / 3375 °F

Boiling Point/Range	2640 °C / 4784 °F
Flash Point	Not applicable
Evaporation Rate	Not applicable
Flammability (solid,gas)	No information available
Flammability or explosive limits	
Upper	No data available
Lower	No data available
Vapor Pressure	No information available
Vapor Density	Not applicable
Relative Density	7.2
Solubility	Insoluble in water
Partition coefficient; n-octanol/water	No data available
Autoignition Temperature	Not applicable
Decomposition Temperature	No information available
Viscosity	Not applicable
Molecular Formula	Cr
Molecular Weight	51.996

10. Stability and reactivity

Reactive Hazard	None known, based on information available
Stability	Sensitive to air.
Conditions to Avoid	Incompatible products. Excess heat. Avoid dust formation.
Incompatible Materials	Strong oxidizing agents, Strong acids
Hazardous Decomposition Products	Chromium oxide
Hazardous Polymerization	Hazardous polymerization does not occur.
Hazardous Reactions	None under normal processing.

11. Toxicological information

Acute Toxicity

Component Information Toxicologically Synergistic Products

No information available

Delayed and immediate effects as well as chronic effects from short and long-term exposure

Irritation	May cause irritation of respiratory tract
Sensitization	No information available
Carcinogenicity	The table below indicates whether each agency has listed any ingredient as a carcinogen.

Component	CAS-No	IARC	NTP	ACGIH	OSHA	Mexico
Chromium	7440-47-3	Not listed	Not listed	Not listed	Not listed	Not listed

Mutagenic Effects	No information available
Reproductive Effects	No information available.
Developmental Effects	No information available.
Teratogenicity	No information available.
STOT - single exposure	Respiratory system
STOT - repeated exposure	None known

Aspiration hazard No information available

Symptoms / effects, both acute and delayed No information available

Endocrine Disruptor Information No information available

Other Adverse Effects The toxicological properties have not been fully investigated. See actual entry in RTECS for complete information.

12. Ecological information

Ecotoxicity

The product contains following substances which are hazardous for the environment. Very toxic to aquatic organisms.

Component	Freshwater Algae	Freshwater Fish	Microtox	Water Flea
Chromium	Not listed	LC50: 14.3 mg/l/96 H (Pimephales promelas)	Not listed	EC50: 0.07 mg/l/48 H

Persistence and Degradability Insoluble in water
Bioaccumulation/ Accumulation No information available.

Mobility Is not likely mobile in the environment due its low water solubility.

13. Disposal considerations

Waste Disposal Methods Chemical waste generators must determine whether a discarded chemical is classified as a hazardous waste. Chemical waste generators must also consult local, regional, and national hazardous waste regulations to ensure complete and accurate classification.

14. Transport information

DOT

UN-No UN3077
Proper Shipping Name ENVIRONMENTALLY HAZARDOUS SUBSTANCES, SOLID, N.O.S.
Proper technical name Chromium
Hazard Class 9
Packing Group III

TDG

Not regulated
UN-No UN3077
Proper Shipping Name ENVIRONMENTALLY HAZARDOUS SUBSTANCES, SOLID, N.O.S.
Hazard Class 9
Packing Group III

IATA

UN-No UN3077
Proper Shipping Name Environmentally hazardous substance, solid, n.o.s
Hazard Class 9
Packing Group III

IMDG/IMO

UN-No UN3077
Proper Shipping Name Environmentally hazardous substance, solid, n.o.s
Hazard Class 9
Packing Group III

15. Regulatory information

International Inventories

Component	TSCA	DSL	NDSL	EINECS	ELINCS	NLP	PICCS	ENCS	AICS	IECSC	KECL
Chromium	X	X	-	231-157-5	-		X	-	X	X	X

Legend:

X - Listed

E - Indicates a substance that is the subject of a Section 5(e) Consent order under TSCA.

F - Indicates a substance that is the subject of a Section 5(f) Rule under TSCA.

N - Indicates a polymeric substance containing no free-radical initiator in its inventory name but is considered to cover the designated polymer made with any free-radical initiator regardless of the amount used.

P - Indicates a commenced PMN substance

R - Indicates a substance that is the subject of a Section 6 risk management rule under TSCA.

S - Indicates a substance that is identified in a proposed or final Significant New Use Rule

T - Indicates a substance that is the subject of a Section 4 test rule under TSCA.

XU - Indicates a substance exempt from reporting under the Inventory Update Rule, i.e. Partial Updating of the TSCA Inventory Data Base Production and Site Reports (40 CFR 710(B)).

Y1 - Indicates an exempt polymer that has a number-average molecular weight of 1,000 or greater.

Y2 - Indicates an exempt polymer that is a polyester and is made only from reactants included in a specified list of low concern reactants that comprises one of the eligibility criteria for the exemption rule.

U.S. Federal Regulations

TSCA 12(b) Not applicable

SARA 313

Component	CAS-No	Weight %	SARA 313 - Threshold Values %
Chromium	7440-47-3	>95	1.0

SARA 311/312 Hazardous Categorization

Acute Health Hazard	Yes
Chronic Health Hazard	No
Fire Hazard	No
Sudden Release of Pressure Hazard	No
Reactive Hazard	No

Clean Water Act

Component	CWA - Hazardous Substances	CWA - Reportable Quantities	CWA - Toxic Pollutants	CWA - Priority Pollutants
Chromium	-	-	X	X

Clean Air Act

Component	HAPS Data	Class 1 Ozone Depletors	Class 2 Ozone Depletors
Chromium	X		-

OSHA Occupational Safety and Health Administration

Not applicable

CERCLA

Not applicable

Component	Hazardous Substances RQs	CERCLA EHS RQs
Chromium	5000 lb 10 lb	-

California Proposition 65 This product does not contain any Proposition 65 chemicals

State Right-to-Know

Component	Massachusetts	New Jersey	Pennsylvania	Illinois	Rhode Island
Chromium	X	X	X	X	X

U.S. Department of Transportation

Reportable Quantity (RQ): N

DOT Marine Pollutant N

DOT Severe Marine Pollutant N

U.S. Department of Homeland Security

This product does not contain any DHS chemicals.

Other International Regulations

Mexico - Grade No information available

Canada

This product has been classified in accordance with the hazard criteria of the Controlled Products Regulations (CPR) and the MSDS contains all the information required by the CPR

WHMIS Hazard Class D2B Toxic materials



16. Other information

Prepared By Regulatory Affairs
Thermo Fisher Scientific
Email: EMSDS.RA@thermofisher.com

Creation Date 13-Sep-2013

Revision Date 21-Jul-2015

Print Date 21-Jul-2015

Revision Summary This document has been updated to comply with the US OSHA HazCom 2012 Standard replacing the current legislation under 29 CFR 1910.1200 to align with the Globally Harmonized System of Classification and Labeling of Chemicals (GHS)

Disclaimer

The information provided on this Safety Data Sheet is correct to the best of our knowledge, information and belief at the date of its publication. The information given is designed only as a guide for safe handling, use, processing, storage, transportation, disposal and release and is not to be considered as a warranty or quality specification. The information relates only to the specific material designated and may not be valid for such material used in combination with any other material or in any process, unless specified in the text.

End of SDS

SAFETY DATA SHEET

Version 5.3
Revision Date 03/04/2015
Print Date 05/13/2016

1. PRODUCT AND COMPANY IDENTIFICATION**1.1 Product identifiers**

Product name : Chrysene

Product Number : 35754
Brand : Sigma-Aldrich
Index-No. : 601-048-00-0

CAS-No. : 218-01-9

1.2 Relevant identified uses of the substance or mixture and uses advised against

Identified uses : Laboratory chemicals, Manufacture of substances

1.3 Details of the supplier of the safety data sheet

Company : Sigma-Aldrich
3050 Spruce Street
SAINT LOUIS MO 63103
USA

Telephone : +1 800-325-5832
Fax : +1 800-325-5052

1.4 Emergency telephone number

Emergency Phone # : (314) 776-6555

2. HAZARDS IDENTIFICATION**2.1 Classification of the substance or mixture****GHS Classification in accordance with 29 CFR 1910 (OSHA HCS)**

Germ cell mutagenicity (Category 2), H341
Carcinogenicity (Category 1B), H350
Acute aquatic toxicity (Category 1), H400
Chronic aquatic toxicity (Category 1), H410

For the full text of the H-Statements mentioned in this Section, see Section 16.

2.2 GHS Label elements, including precautionary statements

Pictogram



Signal word

Danger

Hazard statement(s)

H341

Suspected of causing genetic defects.

H350

May cause cancer.

H410

Very toxic to aquatic life with long lasting effects.

Precautionary statement(s)

P201

Obtain special instructions before use.

P202

Do not handle until all safety precautions have been read and understood.

P273

Avoid release to the environment.

P281

Use personal protective equipment as required.

P308 + P313

IF exposed or concerned: Get medical advice/ attention.

P391 Collect spillage.
P405 Store locked up.
P501 Dispose of contents/ container to an approved waste disposal plant.

2.3 Hazards not otherwise classified (HNOC) or not covered by GHS - none

3. COMPOSITION/INFORMATION ON INGREDIENTS

3.1 Substances

Formula : C₁₈H₁₂
Molecular weight : 228.29 g/mol
CAS-No. : 218-01-9
EC-No. : 205-923-4
Index-No. : 601-048-00-0

Hazardous components

Component	Classification	Concentration
Chrysene	Muta. 2; Carc. 1B; Aquatic Acute 1; Aquatic Chronic 1; H341, H350, H410	<= 100 %

For the full text of the H-Statements mentioned in this Section, see Section 16.

4. FIRST AID MEASURES

4.1 Description of first aid measures

General advice

Consult a physician. Show this safety data sheet to the doctor in attendance. Move out of dangerous area.

If inhaled

If breathed in, move person into fresh air. If not breathing, give artificial respiration. Consult a physician.

In case of skin contact

Wash off with soap and plenty of water. Consult a physician.

In case of eye contact

Flush eyes with water as a precaution.

If swallowed

Never give anything by mouth to an unconscious person. Rinse mouth with water. Consult a physician.

4.2 Most important symptoms and effects, both acute and delayed

The most important known symptoms and effects are described in the labelling (see section 2.2) and/or in section 11

4.3 Indication of any immediate medical attention and special treatment needed

No data available

5. FIREFIGHTING MEASURES

5.1 Extinguishing media

Suitable extinguishing media

Use water spray, alcohol-resistant foam, dry chemical or carbon dioxide.

5.2 Special hazards arising from the substance or mixture

Carbon oxides

5.3 Advice for firefighters

Wear self-contained breathing apparatus for firefighting if necessary.

5.4 Further information

No data available

6. ACCIDENTAL RELEASE MEASURES

6.1 Personal precautions, protective equipment and emergency procedures

Use personal protective equipment. Avoid dust formation. Avoid breathing vapours, mist or gas. Ensure adequate ventilation. Evacuate personnel to safe areas. Avoid breathing dust.
For personal protection see section 8.

6.2 Environmental precautions

Prevent further leakage or spillage if safe to do so. Do not let product enter drains. Discharge into the environment must be avoided.

6.3 Methods and materials for containment and cleaning up

Pick up and arrange disposal without creating dust. Sweep up and shovel. Keep in suitable, closed containers for disposal.

6.4 Reference to other sections

For disposal see section 13.

7. HANDLING AND STORAGE

7.1 Precautions for safe handling

Avoid contact with skin and eyes. Avoid formation of dust and aerosols.
Provide appropriate exhaust ventilation at places where dust is formed.
For precautions see section 2.2.

7.2 Conditions for safe storage, including any incompatibilities

Keep container tightly closed in a dry and well-ventilated place.

7.3 Specific end use(s)

Apart from the uses mentioned in section 1.2 no other specific uses are stipulated

8. EXPOSURE CONTROLS/PERSONAL PROTECTION

8.1 Control parameters

Components with workplace control parameters

Component	CAS-No.	Value	Control parameters	Basis
	Remarks	Cancer Substances for which there is a Biological Exposure Index or Indices (see BEI® section), see BEI® for Polycyclic Aromatic Hydrocarbons (PAHs) Exposure by all routes should be carefully controlled to levels as low as possible. Confirmed animal carcinogen with unknown relevance to humans		
Chrysene	218-01-9	TWA	0.200000 mg/m3	USA. Occupational Exposure Limits (OSHA) - Table Z-1 Limits for Air Contaminants
		TWA	0.200000 mg/m3	USA. Occupational Exposure Limits (OSHA) - Table Z-1 Limits for Air Contaminants
		1910.1002 As used in §1910.1000 (Table Z-1), coal tar pitch volatiles include the fused polycyclic hydrocarbons which volatilize from the distillation residues of coal, petroleum (excluding asphalt), wood, and other organic matter. Asphalt (CAS 8052-42-4, and CAS 64742-93-4) is not covered under the 'coal tar pitch volatiles' standard OSHA specifically regulated carcinogen		
		TWA	0.100000 mg/m3	USA. NIOSH Recommended Exposure Limits
		Potential Occupational Carcinogen NIOSH considers coal tar, coal tar pitch, and creosote to be coal tar		

		products. cyclohexane-extractable fraction See Appendix C See Appendix A
--	--	---

Biological occupational exposure limits

Component	CAS-No.	Parameters	Value	Biological specimen	Basis
Chrysene	218-01-9	1-Hydroxypyrene (1-HP)		Urine	ACGIH - Biological Exposure Indices (BEI)
	Remarks	End of shift at end of workweek			

8.2 Exposure controls

Appropriate engineering controls

Handle in accordance with good industrial hygiene and safety practice. Wash hands before breaks and at the end of workday.

Personal protective equipment

Eye/face protection

Safety glasses with side-shields conforming to EN166 Use equipment for eye protection tested and approved under appropriate government standards such as NIOSH (US) or EN 166(EU).

Skin protection

Handle with gloves. Gloves must be inspected prior to use. Use proper glove removal technique (without touching glove's outer surface) to avoid skin contact with this product. Dispose of contaminated gloves after use in accordance with applicable laws and good laboratory practices. Wash and dry hands.

Full contact

Material: Nitrile rubber

Minimum layer thickness: 0.11 mm

Break through time: 480 min

Material tested: Dermatril® (KCL 740 / Aldrich Z677272, Size M)

Splash contact

Material: Nitrile rubber

Minimum layer thickness: 0.11 mm

Break through time: 480 min

Material tested: Dermatril® (KCL 740 / Aldrich Z677272, Size M)

data source: KCL GmbH, D-36124 Eichenzell, phone +49 (0)6659 87300, e-mail sales@kcl.de, test method: EN374

If used in solution, or mixed with other substances, and under conditions which differ from EN 374, contact the supplier of the CE approved gloves. This recommendation is advisory only and must be evaluated by an industrial hygienist and safety officer familiar with the specific situation of anticipated use by our customers. It should not be construed as offering an approval for any specific use scenario.

Body Protection

impervious clothing, The type of protective equipment must be selected according to the concentration and amount of the dangerous substance at the specific workplace.

Respiratory protection

Where risk assessment shows air-purifying respirators are appropriate use a full-face particle respirator type N100 (US) or type P3 (EN 143) respirator cartridges as a backup to engineering controls. If the respirator is the sole means of protection, use a full-face supplied air respirator. Use respirators and components tested and approved under appropriate government standards such as NIOSH (US) or CEN (EU).

Control of environmental exposure

Prevent further leakage or spillage if safe to do so. Do not let product enter drains. Discharge into the environment must be avoided.

9. PHYSICAL AND CHEMICAL PROPERTIES

9.1 Information on basic physical and chemical properties

- | | |
|---|---|
| a) Appearance | Form: solid |
| b) Odour | No data available |
| c) Odour Threshold | No data available |
| d) pH | No data available |
| e) Melting point/freezing point | Melting point/range: 252 - 254 °C (486 - 489 °F) - lit. |
| f) Initial boiling point and boiling range | 448 °C (838 °F) - lit. |
| g) Flash point | No data available |
| h) Evaporation rate | No data available |
| i) Flammability (solid, gas) | No data available |
| j) Upper/lower flammability or explosive limits | No data available |
| k) Vapour pressure | No data available |
| l) Vapour density | No data available |
| m) Relative density | No data available |
| n) Water solubility | insoluble |
| o) Partition coefficient: n-octanol/water | log Pow: 5.73 |
| p) Auto-ignition temperature | No data available |
| q) Decomposition temperature | No data available |
| r) Viscosity | No data available |
| s) Explosive properties | No data available |
| t) Oxidizing properties | No data available |

9.2 Other safety information

No data available

10. STABILITY AND REACTIVITY

10.1 Reactivity

No data available

10.2 Chemical stability

Stable under recommended storage conditions.

10.3 Possibility of hazardous reactions

No data available

10.4 Conditions to avoid

No data available

10.5 Incompatible materials

Strong oxidizing agents

10.6 Hazardous decomposition products

Other decomposition products - No data available

In the event of fire: see section 5

11. TOXICOLOGICAL INFORMATION

11.1 Information on toxicological effects

Acute toxicity

No data available

Inhalation: No data available

Dermal: No data available

LD50 Intraperitoneal - Mouse - > 320 mg/kg

Skin corrosion/irritation

No data available

Serious eye damage/eye irritation

No data available

Respiratory or skin sensitisation

No data available

Germ cell mutagenicity

Laboratory experiments have shown mutagenic effects.

In vitro tests showed mutagenic effects

Carcinogenicity

This product is or contains a component that has been reported to be probably carcinogenic based on its IARC, OSHA, ACGIH, NTP, or EPA classification.

Possible human carcinogen

IARC: 2B - Group 2B: Possibly carcinogenic to humans (Chrysene)

NTP: No component of this product present at levels greater than or equal to 0.1% is identified as a known or anticipated carcinogen by NTP.

OSHA: OSHA specifically regulated carcinogen (Chrysene)

Reproductive toxicity

No data available

No data available

Specific target organ toxicity - single exposure

No data available

Specific target organ toxicity - repeated exposure

No data available

Aspiration hazard

No data available

Additional Information

RTECS: GC0700000

To the best of our knowledge, the chemical, physical, and toxicological properties have not been thoroughly investigated.

12. ECOLOGICAL INFORMATION

12.1 Toxicity

Toxicity to daphnia and other aquatic invertebrates EC50 - Daphnia magna (Water flea) - 1.90 mg/l - 2 h

12.2 Persistence and degradability

No data available

12.3 Bioaccumulative potential

No data available

12.4 Mobility in soil

No data available

12.5 Results of PBT and vPvB assessment

PBT/vPvB assessment not available as chemical safety assessment not required/not conducted

12.6 Other adverse effects

An environmental hazard cannot be excluded in the event of unprofessional handling or disposal.
Very toxic to aquatic life.

No data available

13. DISPOSAL CONSIDERATIONS**13.1 Waste treatment methods****Product**

Offer surplus and non-recyclable solutions to a licensed disposal company. Contact a licensed professional waste disposal service to dispose of this material. Dissolve or mix the material with a combustible solvent and burn in a chemical incinerator equipped with an afterburner and scrubber.

Contaminated packaging

Dispose of as unused product.

14. TRANSPORT INFORMATION**DOT (US)**

UN number: 3077 Class: 9 Packing group: III
Proper shipping name: Environmentally hazardous substances, solid, n.o.s. (Chrysene)
Reportable Quantity (RQ): 100 lbs

Poison Inhalation Hazard: No

IMDG

UN number: 3077 Class: 9 Packing group: III EMS-No: F-A, S-F
Proper shipping name: ENVIRONMENTALLY HAZARDOUS SUBSTANCE, SOLID, N.O.S. (Chrysene)
Marine pollutant:yes

IATA

UN number: 3077 Class: 9 Packing group: III
Proper shipping name: Environmentally hazardous substance, solid, n.o.s. (Chrysene)

Further information

EHS-Mark required (ADR 2.2.9.1.10, IMDG code 2.10.3) for single packagings and combination packagings containing inner packagings with Dangerous Goods > 5L for liquids or > 5kg for solids.

15. REGULATORY INFORMATION**SARA 302 Components**

No chemicals in this material are subject to the reporting requirements of SARA Title III, Section 302.

SARA 313 Components

The following components are subject to reporting levels established by SARA Title III, Section 313:

	CAS-No.	Revision Date
Chrysene	218-01-9	1994-04-01

SARA 311/312 Hazards

Chronic Health Hazard

Massachusetts Right To Know Components

CAS-No.	Revision Date
---------	---------------

Chrysene	218-01-9	1994-04-01
Pennsylvania Right To Know Components		
Chrysene	CAS-No. 218-01-9	Revision Date 1994-04-01
New Jersey Right To Know Components		
Chrysene	CAS-No. 218-01-9	Revision Date 1994-04-01
California Prop. 65 Components		
WARNING! This product contains a chemical known to the State of California to cause cancer.	CAS-No. 218-01-9	Revision Date 2007-09-28
Chrysene		

16. OTHER INFORMATION

Full text of H-Statements referred to under sections 2 and 3.

Aquatic Acute	Acute aquatic toxicity
Aquatic Chronic	Chronic aquatic toxicity
Carc.	Carcinogenicity
H341	Suspected of causing genetic defects.
H350	May cause cancer.
H400	Very toxic to aquatic life.
H410	Very toxic to aquatic life with long lasting effects.

HMIS Rating

Health hazard:	0
Chronic Health Hazard:	*
Flammability:	0
Physical Hazard	0

NFPA Rating

Health hazard:	0
Fire Hazard:	0
Reactivity Hazard:	0

Further information

Copyright 2015 Sigma-Aldrich Co. LLC. License granted to make unlimited paper copies for internal use only. The above information is believed to be correct but does not purport to be all inclusive and shall be used only as a guide. The information in this document is based on the present state of our knowledge and is applicable to the product with regard to appropriate safety precautions. It does not represent any guarantee of the properties of the product. Sigma-Aldrich Corporation and its Affiliates shall not be held liable for any damage resulting from handling or from contact with the above product. See www.sigma-aldrich.com and/or the reverse side of invoice or packing slip for additional terms and conditions of sale.

Preparation Information

Sigma-Aldrich Corporation
Product Safety – Americas Region
1-800-521-8956

Version: 5.3

Revision Date: 03/04/2015

Print Date: 05/13/2016



SAFETY DATA SHEET

Creation Date 22-Sep-2009

Revision Date 10-Feb-2015

Revision Number 1

1. Identification

Product Name cis-1,2-Dichloroethylene

Cat No. : AC113380000; AC113380025; AC113380100; AC113380500

Synonyms cis-Acetylene dichloride.

Recommended Use Laboratory chemicals.

Uses advised against No Information available

Details of the supplier of the safety data sheet

Company	Entity / Business Name	Emergency Telephone Number
Fisher Scientific One Reagent Lane Fair Lawn, NJ 07410 Tel: (201) 796-7100	Acros Organics One Reagent Lane Fair Lawn, NJ 07410	For information US call: 001-800-ACROS-01 / Europe call: +32 14 57 52 11 Emergency Number US :001-201-796-7100 / Europe : +32 14 57 52 99 CHEMTREC Tel. No. US :001-800-424-9300 / Europe :001-703-527-3887

2. Hazard(s) identification

Classification

This chemical is considered hazardous by the 2012 OSHA Hazard Communication Standard (29 CFR 1910.1200)

Flammable liquids	Category 2
Acute oral toxicity	Category 4
Acute Inhalation Toxicity - Vapors	Category 4
Skin Corrosion/irritation	Category 2
Serious Eye Damage/Eye Irritation	Category 2
Specific target organ toxicity (single exposure)	Category 3
Target Organs - Respiratory system.	

Label Elements

Signal Word

Danger

Hazard Statements

Highly flammable liquid and vapor
Harmful if swallowed
Harmful if inhaled
Causes serious eye irritation
Causes skin irritation
May cause respiratory irritation

**Precautionary Statements****Prevention**

Wear protective gloves/protective clothing/eye protection/face protection

Use only outdoors or in a well-ventilated area

Avoid breathing dust/fume/gas/mist/vapors/spray

Keep away from heat/sparks/open flames/hot surfaces. - No smoking

Keep container tightly closed

Ground/bond container and receiving equipment

Take precautionary measures against static discharge

Do not eat, drink or smoke when using this product

Response

Call a POISON CENTER or doctor/physician if you feel unwell

Inhalation

IF INHALED: Remove victim to fresh air and keep at rest in a position comfortable for breathing

Call a POISON CENTER or doctor/physician if you feel unwell

Skin

IF ON SKIN: Wash with plenty of soap and water

Take off contaminated clothing and wash before reuse

If skin irritation occurs: Get medical advice/attention

Eyes

IF IN EYES: Rinse cautiously with water for several minutes. Remove contact lenses, if present and easy to do. Continue rinsing

If eye irritation persists: Get medical advice/attention

Ingestion

Rinse mouth

IF SWALLOWED: Call a POISON CENTER or doctor/physician if you feel unwell

Fire

Explosion risk in case of fire

Fight fire with normal precautions from a reasonable distance

Evacuate area

Storage

Store in a well-ventilated place. Keep cool

Store in a closed container

Store locked up

Disposal

Dispose of contents/container to an approved waste disposal plant

Hazards not otherwise classified (HNOC)

None identified

3. Composition / information on ingredients

Component	CAS-No	Weight %
cis-1,2-Dichloroethylene	156-59-2	97

4. First-aid measures

Eye Contact

Rinse immediately with plenty of water, also under the eyelids, for at least 15 minutes. Obtain medical attention.

Skin Contact

Wash off immediately with plenty of water for at least 15 minutes. Obtain medical attention.

Inhalation	Move to fresh air. If breathing is difficult, give oxygen. Obtain medical attention.
Ingestion	Do not induce vomiting. Obtain medical attention.
Most important symptoms/effects	Breathing difficulties. Inhalation of high vapor concentrations may cause symptoms like headache, dizziness, tiredness, nausea and vomiting
Notes to Physician	Treat symptomatically

5. Fire-fighting measures

Suitable Extinguishing Media	Water spray. Carbon dioxide (CO ₂). Dry chemical. Use water spray to cool unopened containers. chemical foam.
Unsuitable Extinguishing Media	No information available
Flash Point	6 °C / 42.8 °F
Method -	No information available
Autoignition Temperature	440 °C / 824 °F
Explosion Limits	
Upper	12.80%
Lower	9.70%
Sensitivity to Mechanical Impact	No information available
Sensitivity to Static Discharge	No information available

Specific Hazards Arising from the Chemical

Flammable. Vapors may travel to source of ignition and flash back.

Hazardous Combustion Products

Hydrogen chloride gas Carbon monoxide (CO) Carbon dioxide (CO₂)

Protective Equipment and Precautions for Firefighters

As in any fire, wear self-contained breathing apparatus pressure-demand, MSHA/NIOSH (approved or equivalent) and full protective gear.

NFPA

Health	Flammability	Instability	Physical hazards
2	3	0	N/A

6. Accidental release measures

Personal Precautions	Ensure adequate ventilation. Use personal protective equipment. Remove all sources of ignition. Take precautionary measures against static discharges. Avoid contact with skin, eyes and clothing.
Environmental Precautions	See Section 12 for additional ecological information.
Methods for Containment and Clean Up	Soak up with inert absorbent material (e.g. sand, silica gel, acid binder, universal binder, sawdust). Keep in suitable, closed containers for disposal. Remove all sources of ignition. Use spark-proof tools and explosion-proof equipment.

7. Handling and storage

Handling	Ensure adequate ventilation. Wear personal protective equipment. Use explosion-proof equipment. Use only non-sparking tools. Avoid contact with skin, eyes and clothing. Avoid breathing dust/fume/gas/mist/vapours/spray. Avoid ingestion and inhalation. Keep away from open flames, hot surfaces and sources of ignition. Take precautionary measures against static discharges.
Storage	Keep in a dry, cool and well-ventilated place. Keep container tightly closed. Keep away from heat and sources of ignition. Flammables area.

8. Exposure controls / personal protection

Exposure Guidelines

Component	ACGIH TLV	OSHA PEL	NIOSH IDLH
cis-1,2-Dichloroethylene	TWA: 200 ppm		

Component	Quebec	Mexico OEL (TWA)	Ontario TWAEV
cis-1,2-Dichloroethylene			TWA: 200 ppm

Legend

ACGIH - American Conference of Governmental Industrial Hygienists

Engineering Measures

Ensure adequate ventilation, especially in confined areas. Use explosion-proof electrical/ventilating/lighting/equipment. Ensure that eyewash stations and safety showers are close to the workstation location.

Personal Protective Equipment**Eye/face Protection**

Wear appropriate protective eyeglasses or chemical safety goggles as described by OSHA's eye and face protection regulations in 29 CFR 1910.133 or European Standard EN166.

Skin and body protection

Wear appropriate protective gloves and clothing to prevent skin exposure.

Respiratory Protection

Follow the OSHA respirator regulations found in 29 CFR 1910.134 or European Standard EN 149. Use a NIOSH/MSHA or European Standard EN 149 approved respirator if exposure limits are exceeded or if irritation or other symptoms are experienced.

Hygiene Measures

Handle in accordance with good industrial hygiene and safety practice.

9. Physical and chemical properties

Physical State	Liquid
Appearance	Colorless
Odor	aromatic
Odor Threshold	No information available
pH	No information available
Melting Point/Range	-80 °C / -112 °F
Boiling Point/Range	60 °C / 140 °F @ 760 mmHg
Flash Point	6 °C / 42.8 °F
Evaporation Rate	No information available
Flammability (solid,gas)	No information available
Flammability or explosive limits	
Upper	12.80%
Lower	9.70%
Vapor Pressure	201 mmHg @ 25 °C
Vapor Density	3.34 (Air = 1.0)
Relative Density	1.280
Solubility	No information available
Partition coefficient; n-octanol/water	No data available
Autoignition Temperature	440 °C / 824 °F
Decomposition Temperature	No information available
Viscosity	No information available
Molecular Formula	C ₂ H ₂ Cl ₂
Molecular Weight	96.94

10. Stability and reactivity

Reactive Hazard

None known, based on information available

Stability

Stable under normal conditions.

Conditions to Avoid Keep away from open flames, hot surfaces and sources of ignition. Exposure to air. Exposure to light. Incompatible products. Exposure to moist air or water.

Incompatible Materials Bases

Hazardous Decomposition Products Hydrogen chloride gas, Carbon monoxide (CO), Carbon dioxide (CO₂)

Hazardous Polymerization Hazardous polymerization does not occur.

Hazardous Reactions None under normal processing.

11. Toxicological information

Acute Toxicity

Product Information No acute toxicity information is available for this product

Component Information

Toxicologically Synergistic Products No information available

Delayed and immediate effects as well as chronic effects from short and long-term exposure

Irritation Irritating to eyes, respiratory system and skin

Sensitization No information available

Carcinogenicity The table below indicates whether each agency has listed any ingredient as a carcinogen.

Component	CAS-No	IARC	NTP	ACGIH	OSHA	Mexico
cis-1,2-Dichloroethylene	156-59-2	Not listed	Not listed	Not listed	Not listed	Not listed

Mutagenic Effects No information available

Reproductive Effects No information available.

Developmental Effects No information available.

Teratogenicity No information available.

STOT - single exposure Respiratory system

STOT - repeated exposure None known

Aspiration hazard No information available

Symptoms / effects, both acute and delayed Inhalation of high vapor concentrations may cause symptoms like headache, dizziness, tiredness, nausea and vomiting

Endocrine Disruptor Information No information available

Other Adverse Effects The toxicological properties have not been fully investigated. See actual entry in RTECS for complete information.

12. Ecological information

Ecotoxicity

Do not empty into drains. Do not flush into surface water or sanitary sewer system.

Component	Freshwater Algae	Freshwater Fish	Microtox	Water Flea
cis-1,2-Dichloroethylene	Not listed	Not listed	EC50 = 721 mg/L 5 min EC50 = 905 mg/L 30 min	Not listed

Persistence and Degradability No information available

Bioaccumulation/ Accumulation No information available.

Mobility No information available.

13. Disposal considerations

Waste Disposal Methods Chemical waste generators must determine whether a discarded chemical is classified as a hazardous waste. Chemical waste generators must also consult local, regional, and national hazardous waste regulations to ensure complete and accurate classification.

14. Transport information

DOT

UN-No UN1150
 Proper Shipping Name 1,2-DICHLOROETHYLENE
 Hazard Class 3
 Packing Group II

TDG

UN-No UN1150
 Proper Shipping Name 1,2-DICHLOROETHYLENE
 Hazard Class 3
 Packing Group II

IATA

UN-No 1150
 Proper Shipping Name 1,2-DICHLOROETHYLENE
 Hazard Class 3
 Packing Group II

IMDG/IMO

UN-No 1150
 Proper Shipping Name 1,2-DICHLOROETHYLENE
 Hazard Class 3
 Packing Group II

15. Regulatory information

International Inventories

Component	TSCA	DSL	NDSL	EINECS	ELINCS	NLP	PICCS	ENCS	AICS	IECSC	KECL
cis-1,2-Dichloroethylene	X	-	X	205-859-7	-		-	X	X	X	X

Legend:

X - Listed

E - Indicates a substance that is the subject of a Section 5(e) Consent order under TSCA.

F - Indicates a substance that is the subject of a Section 5(f) Rule under TSCA.

N - Indicates a polymeric substance containing no free-radical initiator in its inventory name but is considered to cover the designated polymer made with any free-radical initiator regardless of the amount used.

P - Indicates a commenced PMN substance

R - Indicates a substance that is the subject of a Section 6 risk management rule under TSCA.

S - Indicates a substance that is identified in a proposed or final Significant New Use Rule

T - Indicates a substance that is the subject of a Section 4 test rule under TSCA.

XU - Indicates a substance exempt from reporting under the Inventory Update Rule, i.e. Partial Updating of the TSCA Inventory Data Base Production and Site Reports (40 CFR 710(B)).

Y1 - Indicates an exempt polymer that has a number-average molecular weight of 1,000 or greater.

Y2 - Indicates an exempt polymer that is a polyester and is made only from reactants included in a specified list of low concern reactants that comprises one of the eligibility criteria for the exemption rule.

U.S. Federal Regulations

TSCA 12(b) Not applicable

SARA 313 Not applicable

SARA 311/312 Hazardous Categorization

Acute Health Hazard Yes
 Chronic Health Hazard No
 Fire Hazard Yes

Sudden Release of Pressure Hazard No
Reactive Hazard No

Clean Water Act Not applicable

Clean Air Act Not applicable

OSHA Occupational Safety and Health Administration
 Not applicable

CERCLA

Component	Hazardous Substances RQs	CERCLA EHS RQs
cis-1,2-Dichloroethylene	1000 lb	-

California Proposition 65 This product does not contain any Proposition 65 chemicals

State Right-to-Know

Component	Massachusetts	New Jersey	Pennsylvania	Illinois	Rhode Island
cis-1,2-Dichloroethylene	X	-	X	-	-

U.S. Department of Transportation

Reportable Quantity (RQ): N
 DOT Marine Pollutant N
 DOT Severe Marine Pollutant N

U.S. Department of Homeland Security

This product does not contain any DHS chemicals.

Other International Regulations

Mexico - Grade No information available

Canada

This product has been classified in accordance with the hazard criteria of the Controlled Products Regulations (CPR) and the MSDS contains all the information required by the CPR

WHMIS Hazard Class B2 Flammable liquid
 D1B Toxic materials
 D2B Toxic materials



16. Other information

Prepared By Regulatory Affairs
 Thermo Fisher Scientific
 Email: EMSDS.RA@thermofisher.com

Creation Date 22-Sep-2009
Revision Date 10-Feb-2015
Print Date 10-Feb-2015
Revision Summary This document has been updated to comply with the US OSHA HazCom 2012 Standard replacing the current legislation under 29 CFR 1910.1200 to align with the Globally

Harmonized System of Classification and Labeling of Chemicals (GHS)

Disclaimer

The information provided on this Safety Data Sheet is correct to the best of our knowledge, information and belief at the date of its publication. The information given is designed only as a guide for safe handling, use, processing, storage, transportation, disposal and release and is not to be considered as a warranty or quality specification. The information relates only to the specific material designated and may not be valid for such material used in combination with any other material or in any process, unless specified in the text.

End of SDS

SAFETY DATA SHEET**COPPER**Version Number 1.1
Revision Date 05/18/2015Page 1 of 15
Print Date 05/21/2015**SAFETY DATA SHEET****COPPER****Section 1. Identification**

GHS product identifier : COPPER
Chemical name : Mixture
CAS number : Mixture
Other means of identification : CC01053472
Product type : liquid

Relevant identified uses of the substance or mixture and uses advised against

Product use : Industrial applications. Plastics.

Supplier's details : **POLYONE CORPORATION**
ColorMatrix Group Inc.
680 North Rocky River Drive, Berea, Ohio, 44017-1628, USA

+1 216 622 0100

Emergency telephone number (with hours of operation) : **CHEMTREC 1-800-424-9300 (24hrs for spill, leak, fire, exposure or accident).**

Section 2. Hazards identification

This mixture has not been evaluated as a whole for health effects. Information provided on health effects of this product is based on the individual components. However, some vapors or contaminants may be released upon heating and the end-user (fabricator) must take the necessary precautions (mechanical ventilation, respiratory protection, etc.) to protect employees from exposure. See sections 8 and 11 for special precautions. After handling, always wash hands thoroughly with soap and water.

OSHA/HCS status : This material is considered hazardous by the OSHA Hazard Communication Standard (29 CFR 1910.1200).

Classification of the substance or mixture : SKIN CORROSION/IRRITATION - Category 2

GHS label elements

SAFETY DATA SHEET**COPPER**Version Number 1.1
Revision Date 05/18/2015Page 2 of 15
Print Date 05/21/2015**Hazard pictograms**

:

**Signal word**

:

Warning

Hazard statements

:

Causes skin irritation.

Precautionary statements**General**

:

Not applicable.

Prevention

:

Wear protective gloves. Wash hands thoroughly after handling.

Response

:

IF ON SKIN: Wash with plenty of soap and water. Take off contaminated clothing. Wash contaminated clothing before reuse. If skin irritation occurs: Get medical attention.

Storage

:

Not applicable.

Disposal

:

Not applicable.

Supplemental label elements

:

None known.

Hazards not otherwise classified

:

None known.

Section 3. Composition/information on ingredients**Substance/mixture**

:

Mixture

Chemical name

:

Mixture

Other means of identification

:

CC01053472

CAS number/other identifiers

Ingredient name	%	CAS number
Miscellaneous Compounds Distillates, petroleum, hydrotreated middle	10 - 30	Not available.
Titanium dioxide	5 - 10	13463-67-7

Any concentration shown as a range is to protect confidentiality or is due to batch variation.

There are no additional ingredients present which, within the current knowledge of the supplier and in the concentrations applicable, are classified as hazardous to health or the environment and hence require reporting in this section.

Occupational exposure limits, if available, are listed in Section 8.

SAFETY DATA SHEET**COPPER**

Version Number 1.1
Revision Date 05/18/2015

Page 3 of 15
Print Date 05/21/2015

Section 4. First aid measures**Description of necessary first aid measures**

- Eye contact** : Immediately flush eyes with plenty of water, occasionally lifting the upper and lower eyelids. Check for and remove any contact lenses. Continue to rinse for at least 10 minutes. Get medical attention.
- Inhalation** : Remove victim to fresh air and keep at rest in a position comfortable for breathing. If not breathing, if breathing is irregular or if respiratory arrest occurs, provide artificial respiration or oxygen by trained personnel. It may be dangerous to the person providing aid to give mouth-to-mouth resuscitation. Get medical attention if adverse health effects persist or are severe. If unconscious, place in recovery position and get medical attention immediately. Maintain an open airway. Loosen tight clothing such as a collar, tie, belt or waistband.
- Skin contact** : Flush contaminated skin with plenty of water. Remove contaminated clothing and shoes. Continue to rinse for at least 10 minutes. Get medical attention. Wash clothing before reuse. Clean shoes thoroughly before reuse.
- Ingestion** : Wash out mouth with water. Remove dentures if any. Remove victim to fresh air and keep at rest in a position comfortable for breathing. If material has been swallowed and the exposed person is conscious, give small quantities of water to drink. Stop if the exposed person feels sick as vomiting may be dangerous. Do not induce vomiting unless directed to do so by medical personnel. If vomiting occurs, the head should be kept low so that vomit does not enter the lungs. Get medical attention if adverse health effects persist or are severe. Never give anything by mouth to an unconscious person. If unconscious, place in recovery position and get medical attention immediately. Maintain an open airway. Loosen tight clothing such as a collar, tie, belt or waistband.

Most important symptoms/effects, acute and delayed**Potential acute health effects**

- Eye contact** : Causes serious eye irritation.
- Inhalation** : No known significant effects or critical hazards.
- Skin contact** : Causes skin irritation.
- Ingestion** : Irritating to mouth, throat and stomach.

Over-exposure signs/symptoms

- Eye contact** : Adverse symptoms may include the following:
pain or irritation

SAFETY DATA SHEET

COPPER

Version Number 1.1
Revision Date 05/18/2015

Page 4 of 15
Print Date 05/21/2015

	watering
	redness
Inhalation	: No specific data.
Skin contact	: Adverse symptoms may include the following: irritation redness
Ingestion	: No specific data.

Indication of immediate medical attention and special treatment needed, if necessary

Notes to physician	: Treat symptomatically. Contact poison treatment specialist immediately if large quantities have been ingested or inhaled.
Specific treatments	: No specific treatment.
Protection of first-aiders	: No action shall be taken involving any personal risk or without suitable training. It may be dangerous to the person providing aid to give mouth-to-mouth resuscitation.

See toxicological information (Section 11)

Section 5. Fire-fighting measures

Extinguishing media

Suitable extinguishing media	: In case of fire, use water spray (fog), foam, dry chemical or CO ₂ .
Unsuitable extinguishing media	: None known.
Specific hazards arising from the chemical	: In a fire or if heated, a pressure increase will occur and the container may burst.
Hazardous thermal decomposition products	: Decomposition products may include the following materials: carbon dioxide carbon monoxide metal oxide/oxides
Special protective actions for fire-fighters	: Promptly isolate the scene by removing all persons from the vicinity of the incident if there is a fire. No action shall be taken involving any personal risk or without suitable training.
Special protective equipment for fire-fighters	: Fire-fighters should wear appropriate protective equipment and self-contained breathing apparatus (SCBA) with a full face-piece operated in positive pressure mode.

Section 6. Accidental release measures

Personal precautions, protective equipment and emergency procedures

SAFETY DATA SHEET**COPPER**

Version Number 1.1
Revision Date 05/18/2015

Page 5 of 15
Print Date 05/21/2015

- For non-emergency personnel** : No action shall be taken involving any personal risk or without suitable training. Evacuate surrounding areas. Keep unnecessary and unprotected personnel from entering. Do not touch or walk through spilled material. Avoid breathing vapor or mist. Provide adequate ventilation. Wear appropriate respirator when ventilation is inadequate. Put on appropriate personal protective equipment.
- For emergency responders** : If specialised clothing is required to deal with the spillage, take note of any information in Section 8 on suitable and unsuitable materials. See also the information in "For non-emergency personnel".
- Environmental precautions** : Avoid dispersal of spilled material and runoff and contact with soil, waterways, drains and sewers. Inform the relevant authorities if the product has caused environmental pollution (sewers, waterways, soil or air).

Methods and materials for containment and cleaning up

- Small spill** : Stop leak if without risk. Move containers from spill area. Dilute with water and mop up if water-soluble. Alternatively, or if water-insoluble, absorb with an inert dry material and place in an appropriate waste disposal container. Dispose of via a licensed waste disposal contractor.
- Large spill** : Stop leak if without risk. Move containers from spill area. Approach release from upwind. Prevent entry into sewers, water courses, basements or confined areas. Wash spillages into an effluent treatment plant or proceed as follows. Contain and collect spillage with non-combustible, absorbent material e.g. sand, earth, vermiculite or diatomaceous earth and place in container for disposal according to local regulations (see Section 13). Dispose of via a licensed waste disposal contractor. Contaminated absorbent material may pose the same hazard as the spilled product. Note: see Section 1 for emergency contact information and Section 13 for waste disposal.

Section 7. Handling and storage**Precautions for safe handling**

- Protective measures** : Put on appropriate personal protective equipment (see Section 8). Do not ingest. Avoid contact with eyes, skin and clothing. Avoid breathing vapor or mist. Keep in the original container or an approved alternative made from a compatible material, kept tightly closed when not in use. Empty containers retain product residue and can be hazardous. Do not reuse container.

SAFETY DATA SHEET

COPPER

Version Number 1.1
Revision Date 05/18/2015

Page 6 of 15
Print Date 05/21/2015

- Advice on general occupational hygiene** : Eating, drinking and smoking should be prohibited in areas where this material is handled, stored and processed. Workers should wash hands and face before eating, drinking and smoking. Remove contaminated clothing and protective equipment before entering eating areas. See also Section 8 for additional information on hygiene measures.
- Conditions for safe storage, including any incompatibilities** : Store in accordance with local regulations. Store in original container protected from direct sunlight in a dry, cool and well-ventilated area, away from incompatible materials (see Section 10) and food and drink. Keep container tightly closed and sealed until ready for use. Containers that have been opened must be carefully resealed and kept upright to prevent leakage. Do not store in unlabeled containers. Use appropriate containment to avoid environmental contamination.

Section 8. Exposure controls/personal protection

Control parameters

Occupational exposure limits

Ingredient name	Exposure limits
Titanium dioxide	OSHA PEL 1989 (1989-03-01) PEL: Permissible Exposure Level 10 mg/m ³ Form: Total dust OSHA PEL (1993-06-30) PEL: Permissible Exposure Level 15 mg/m ³ Form: Total dust ACGIH TLV (1996-05-18) TLV-TWA: Threshold Limit Value - Time weighted average PEL: Permissible Exposure Level 10 mg/m ³

- Appropriate engineering controls** : Good general ventilation should be sufficient to control worker exposure to airborne contaminants.
- Environmental exposure controls** : Emissions from ventilation or work process equipment should be checked to ensure they comply with the requirements of environmental protection legislation. In some cases, fume scrubbers, filters or engineering modifications to the process equipment will be necessary to reduce emissions to acceptable levels.

Individual protection measures

- Hygiene measures** : Wash hands, forearms and face thoroughly after handling chemical products, before eating, smoking and using the lavatory and at the end of the working period. Appropriate techniques should be used to remove potentially contaminated clothing. Wash contaminated

SAFETY DATA SHEET

COPPER

Version Number 1.1
Revision Date 05/18/2015

Page 7 of 15
Print Date 05/21/2015

- clothing before reusing. Ensure that eyewash stations and safety showers are close to the workstation location.
- Eye/face protection** : Safety eyewear complying with an approved standard should be used when a risk assessment indicates this is necessary to avoid exposure to liquid splashes, mists, gases or dusts. If contact is possible, the following protection should be worn, unless the assessment indicates a higher degree of protection: chemical splash goggles.
- Skin protection**
- Hand protection** : Chemical-resistant, impervious gloves complying with an approved standard should be worn at all times when handling chemical products if a risk assessment indicates this is necessary. Considering the parameters specified by the glove manufacturer, check during use that the gloves are still retaining their protective properties. It should be noted that the time to breakthrough for any glove material may be different for different glove manufacturers. In the case of mixtures, consisting of several substances, the protection time of the gloves cannot be accurately estimated.
- Body protection** : Personal protective equipment for the body should be selected based on the task being performed and the risks involved and should be approved by a specialist before handling this product.
- Other skin protection** : Appropriate footwear and any additional skin protection measures should be selected based on the task being performed and the risks involved and should be approved by a specialist before handling this product.
- Respiratory protection** : Use a properly fitted, air-purifying or air-fed respirator complying with an approved standard if a risk assessment indicates this is necessary. Respirator selection must be based on known or anticipated exposure levels, the hazards of the product and the safe working limits of the selected respirator.

Section 9. Physical and chemical properties

Appearance

- Physical state** : liquid [liquid]
Color : BROWN
Odor : Faint odor.
Odor threshold : Not available.
pH : Not available.
Melting point : Not available.
Boiling point : Not available.
Flash point : Not available.
Burning time : Not available.

SAFETY DATA SHEET**COPPER**

Version Number 1.1
Revision Date 05/18/2015

Page 8 of 15
Print Date 05/21/2015

Burning rate	:	Not available.
Evaporation rate	:	Not available.
Flammability (solid, gas)	:	Not available.
Lower and upper explosive (flammable) limits	:	Lower: Not available. Upper: Not available.
Vapor pressure	:	Not available.
Vapor density	:	Not available.
Relative density	:	Not available.
Solubility	:	Not available.
Solubility in water	:	insoluble in water.
Partition coefficient: n-octanol/water	:	Not available.
Auto-ignition temperature	:	Not available.
Decomposition temperature	:	Not available.
SADT	:	Not available.
Viscosity	:	Dynamic: Not available. Kinematic: Not available.

Section 10. Stability and reactivity

Reactivity	:	No specific test data related to reactivity available for this product or its ingredients.
Chemical stability	:	Stable under recommended storage and handling conditions (see Section 7).
Possibility of hazardous reactions	:	Under normal conditions of storage and use, hazardous reactions will not occur.
Conditions to avoid	:	Keep away from extreme heat and oxidizing agents.
Incompatible materials	:	Keep away from strong acids. Oxidizer.
Hazardous decomposition products	:	Under normal conditions of storage and use, hazardous decomposition products should not be produced.

Section 11. Toxicological information

This mixture has not been evaluated as a whole for health effects. Exposure effects listed are based on existing health data for the individual components which comprise the mixture.

Information on toxicological effects**Acute toxicity**

Product/ingredient name	Result	Species	Dose	Exposure
Titanium dioxide				

SAFETY DATA SHEET**COPPER**Version Number 1.1
Revision Date 05/18/2015Page 9 of 15
Print Date 05/21/2015

	LC50 Inhalation	Rat - Male	6.82 Mg/l	4 h
	LD50 Dermal	Rabbit	> 5,000 mg/kg	-

Conclusion/Summary : Mixture.Not fully tested.**Irritation/Corrosion****Conclusion/Summary**

Skin : Mixture.Not fully tested.
Eyes : Mixture.Not fully tested.
Respiratory : Mixture.Not fully tested.

Sensitization**Conclusion/Summary**

Skin : Mixture.Not fully tested.
Respiratory : Mixture.Not fully tested.

Mutagenicity**Conclusion/Summary** : Mixture.Not fully tested.**Carcinogenicity****Conclusion/Summary** : Mixture.Not fully tested.**Classification**

Product/ingredient name	OSHA	IARC	NTP
Titanium dioxide		2B	

Reproductive toxicity**Conclusion/Summary** : Mixture.Not fully tested.**Teratogenicity****Conclusion/Summary** : Mixture.Not fully tested.**Specific target organ toxicity (single exposure)**

Not available.

Specific target organ toxicity (repeated exposure)

Not available.

Aspiration hazard

Product/ingredient name	Result

SAFETY DATA SHEET**COPPER**

Version Number 1.1
Revision Date 05/18/2015

Page 10 of 15
Print Date 05/21/2015

Miscellaneous Compounds Distillates, petroleum, hydrotreated middle	ASPIRATION HAZARD - Category 1
---	--------------------------------

Information on the likely routes of exposure : Not available.

Potential acute health effects

Eye contact : Causes serious eye irritation.
Inhalation : No known significant effects or critical hazards.
Skin contact : Causes skin irritation.
Ingestion : Irritating to mouth, throat and stomach.

Symptoms related to the physical, chemical and toxicological characteristics

Eye contact : Adverse symptoms may include the following:
 pain or irritation
 watering
 redness
Inhalation : No specific data.
Skin contact : Adverse symptoms may include the following:
 irritation
 redness
Ingestion : No specific data.

Delayed and immediate effects and also chronic effects from short and long term exposure**Short term exposure**

Potential immediate effects : Not available.
Potential delayed effects : Not available.

Long term exposure

Potential immediate effects : Not available.
Potential delayed effects : Not available.

Potential chronic health effects

Conclusion/Summary : Mixture. Not fully tested.
General : No known significant effects or critical hazards.
Carcinogenicity : No known significant effects or critical hazards.
Mutagenicity : No known significant effects or critical hazards.
Teratogenicity : No known significant effects or critical hazards.

SAFETY DATA SHEET**COPPER**Version Number 1.1
Revision Date 05/18/2015Page 11 of 15
Print Date 05/21/2015

Developmental effects : No known significant effects or critical hazards.
Fertility effects : No known significant effects or critical hazards.

Numerical measures of toxicity**Acute toxicity estimates**

Route	ATE value
Inhalation (dusts and mists)	7.81 mg/l

Section 12. Ecological information**Toxicity**

Product/ingredient name	Result	Species	Exposure
Titanium dioxide			
	Acute LC50 > 1,000,000 µg/l Marine water	Fish - Mummichog	96 h
	Acute LC50 > 1,000 mg/l Fresh water	Fish - Fathead minnow	96 h
	Acute LC50 13 mg/l Fresh water	Aquatic invertebrates. Water flea	48 h
	Acute LC50 6.5 mg/l Fresh water	Aquatic invertebrates. Water flea	48 h
	Acute EC50 19.3 mg/l Fresh water	Aquatic invertebrates. Water flea	48 h
	Acute EC50 27.8 mg/l Fresh water	Aquatic invertebrates. Water flea	48 h
	Acute EC50 35.306 mg/l Fresh water	Aquatic invertebrates. Water flea	48 h

Conclusion/Summary : Not available.

Persistence and degradability

Conclusion/Summary : Not available.

Bioaccumulative potential

Product/ingredient name	LogPow	BCF	Potential
Titanium dioxide		352.00	low

SAFETY DATA SHEET

COPPER

Version Number 1.1
Revision Date 05/18/2015

Page 12 of 15
Print Date 05/21/2015

Mobility in soil

- Soil/water partition coefficient (KOC) : Not available.
Other adverse effects : No known significant effects or critical hazards.

Section 13. Disposal considerations

- Disposal methods** : The generation of waste should be avoided or minimized wherever possible. Disposal of this product, solutions and any by-products should at all times comply with the requirements of environmental protection and waste disposal legislation and any regional local authority requirements. Dispose of surplus and non-recyclable products via a licensed waste disposal contractor. Waste should not be disposed of untreated to the sewer unless fully compliant with the requirements of all authorities with jurisdiction. Waste packaging should be recycled. Incineration or landfill should only be considered when recycling is not feasible. This material and its container must be disposed of in a safe way. Care should be taken when handling emptied containers that have not been cleaned or rinsed out. Empty containers or liners may retain some product residues. Avoid dispersal of spilled material and runoff and contact with soil, waterways, drains and sewers.

United States - RCRA Acute hazardous waste "P" List: Not listed

United States - RCRA Toxic hazardous waste "U" List: Not listed

Section 14. Transport information

- U.S. DOT Classification : Not regulated for transportation.
ICAO/IATA : Not classified as dangerous good under transport regulations.
IMO/IMDG (maritime) : Not classified as dangerous good under transport regulations.

Section 15. Regulatory information

- U.S. Federal regulations** : **United States - TSCA 12(b) - Chemical export notification:** None of the components are listed.
United States - TSCA 4(a) - Final Test Rules: Not listed
United States - TSCA 4(a) - ITC Priority list: Not listed
United States - TSCA 4(a) - Proposed test rules: Not listed

SAFETY DATA SHEET

COPPER

Version Number 1.1
Revision Date 05/18/2015

Page 13 of 15
Print Date 05/21/2015

United States - TSCA 4(f) - Priority risk review: Not listed
United States - TSCA 5(a)2 - Final significant new use rules: Not listed
United States - TSCA 5(a)2 - Proposed significant new use rules: Not listed
United States - TSCA 5(e) - Substances consent order: Not listed
United States - TSCA 6 - Final risk management: Not listed
United States - TSCA 6 - Proposed risk management: Not listed
United States - TSCA 8(a) - Chemical risk rules: Not listed
United States - TSCA 8(a) - Dioxin/Furane precursor: Not listed
United States - TSCA 8(a) - Chemical Data Reporting (CDR): Not determined
United States - TSCA 8(a) - Preliminary assessment report (PAIR): Not listed
United States - TSCA 8(c) - Significant adverse reaction (SAR): Not listed
United States - TSCA 8(d) - Health and safety studies: Not listed
United States - EPA Clean water act (CWA) section 307 - Priority pollutants: Not listed
United States - EPA Clean water act (CWA) section 311 - Hazardous substances: Not listed
United States - EPA Clean air act (CAA) section 112 - Accidental release prevention - Flammable substances: Not listed
United States - EPA Clean air act (CAA) section 112 - Accidental release prevention - Toxic substances: Not listed
United States - Department of commerce - Precursor chemical: Not listed

Clean Air Act Section 112(b) Hazardous Air Pollutants (HAPs) : Not listed
Clean Air Act Section 602 Class I Substances : Not listed
Clean Air Act Section 602 Class II Substances : Not listed
DEA List I Chemicals (Precursor Chemicals) : Not listed
DEA List II Chemicals (Essential Chemicals) : Not listed

US. EPA CERCLA Hazardous Substances (40 CFR 302)

not applicable

SARA 311/312

Classification : Immediate (acute) health hazard

SAFETY DATA SHEET**COPPER**

Version Number 1.1
Revision Date 05/18/2015

Page 14 of 15
Print Date 05/21/2015

Composition/information on ingredients

Name	%	Classification
Miscellaneous Compounds Distillates, petroleum, hydrotreated middle	10 - 30	AH
Titanium dioxide	5 - 10	CH

SARA 313

Not applicable.

State regulations

- Massachusetts** : The following components are listed:
Mica
Iron oxide
Titanium dioxide
- New York** : None of the components are listed.
- New Jersey** : The following components are listed:
Mica
Iron oxide
Titanium dioxide
- Pennsylvania** : The following components are listed:
Iron oxide

Titanium dioxide

California Prop. 65

WARNING: This product contains a chemical known to the State of California to cause cancer.

United States inventory (TSCA 8b) : All components are listed or exempted.

Canada inventory : All components are listed or exempted.

International regulations

- International lists** :
- Australia inventory (AICS):** All components are listed or exempted.
 - Taiwan inventory (CSNN):** Not determined.
 - Malaysia Inventory (EHS Register):** Not determined.
 - EINECS:** All components are listed or exempted.
 - Japan inventory:** Not determined.
 - China inventory (IECSC):** All components are listed or exempted.
 - Korea inventory:** All components are listed or exempted.
 - New Zealand Inventory of Chemicals (NZIoC):** Not determined.

SAFETY DATA SHEET**COPPER**Version Number 1.1
Revision Date 05/18/2015Page 15 of 15
Print Date 05/21/2015**Philippines inventory (PICCS):** All components are listed or exempted.

Chemical Weapons Convention List Schedule I Chemicals : Not listed

Chemical Weapons Convention List Schedule II Chemicals : Not listed

Chemical Weapons Convention List Schedule III Chemicals : Not listed

Section 16. Other informationHistory

Date of printing : 05/21/2015

Date of issue/Date of revision : 05/18/2015

Date of previous issue : 10/30/2014

Version : 1.1

Key to abbreviations :

- ATE = Acute Toxicity Estimate
- BCF = Bioconcentration Factor
- GHS = Globally Harmonized System of Classification and Labelling of Chemicals
- IATA = International Air Transport Association
- IBC = Intermediate Bulk Container
- IMDG = International Maritime Dangerous Goods
- LogPow = logarithm of the octanol/water partition coefficient
- MARPOL 73/78 = International Convention for the Prevention of Pollution From Ships, 1973 as modified by the Protocol of 1978. ("Marpol" = marine pollution)
- UN = United Nations

References : Not available.

Notice to reader

To the best of our knowledge, the information contained herein is accurate. However, neither the above-named supplier, nor any of its subsidiaries, assumes any liability whatsoever for the accuracy or completeness of the information contained herein. Final determination of suitability of any material is the sole responsibility of the user. All materials may present unknown hazards and should be used with caution. Although certain hazards are described herein, we cannot guarantee that these are the only hazards that exist. Particularly this information may not be valid for such material used in conjunction with any other materials or in any process, unless specified in the text.



Safety Data Sheet

Revision Date: 01/06/17

www.restek.com

1. IDENTIFICATION

Catalog Number / Product Name: 31276 / Dibenzo(a,h)anthracene Standard
Company: Restek Corporation
Address: 110 Benner Circle
Bellefonte, Pa. 16823
Phone#: 814-353-1300
Fax#: 814-353-1309
Emergency#: 800-424-9300 (CHEMTREC)
703-527-3887 (Outside the US)
Email: www.restek.com
Revision Number: 7
Intended use: For Laboratory use only

2. HAZARD(S) IDENTIFICATION

Emergency Overview:

GHS Hazard Symbols:



GHS Classification: Carcinogenicity Category 2

GHS Signal Word: Warning

GHS Hazard: Suspected of causing cancer.

GHS Precautions:

Safety Precautions: Obtain special instructions before use.
Do not handle until all safety precautions have been read and understood.
Wear protective gloves/protective clothing/eye protection/face protection.

First Aid Measures: IF exposed or concerned: Get medical advice/attention.

Storage: Store locked up.

Disposal: Dispose of contents/container according to section 13 of the SDS.

Single Exposure Target Organs: No data available.

Repeated Exposure Target Organs: No data available.

3. COMPOSITION / INFORMATION ON INGREDIENT

Chemical Name	CAS #	EINEC #	% Composition
Dichloromethane	75-09-2	200-838-9	99.900000
dibenz (a,h) anthracene	53-70-3	200-181-8	0.100000

4. FIRST-AID MEASURES

Inhalation: Remove to fresh air. If breathing is difficult, have a trained individual administer oxygen. If not breathing, give artificial respiration and have a trained individual administer oxygen. Get medical attention immediately

Eyes: Immediately flush eyes with plenty of water for at least 20 minutes retracting eyelids often. Tilt the head to prevent chemical from transferring to the uncontaminated eye. Get immediate medical attention and monitor the eye daily as advised by your physician. Serious harm (damage) may result if treatment is delayed. Continue to flush eyes while awaiting medical attention

Skin Contact: Wash with soap and water. Remove contaminated clothing, launder immediately, and discard contaminated leather goods. Get medical attention immediately.

Ingestion: Do not induce vomiting and seek medical attention immediately. Drink two glasses of water or milk to dilute. Provide medical care provider with this SDS. Never give anything by mouth to an unconscious person

5. FIRE- FIGHTING MEASURES

Extinguishing Media: Use alcohol resistant foam, carbon dioxide, or dry chemical when fighting fires. Water or foam may cause frothing if liquid is burning but it still may be a useful extinguishing agent if carefully applied to the surface of the fire. Do Not direct a stream of water into the hot burning liquid. Use methods suitable to fight surrounding fire.

Fire and/or Explosion Hazards: No data.

Fire Fighting Methods and Protection: Use methods for the surrounding fire.

Hazardous Combustion Products: Carbon dioxide, Carbon monoxide

6. ACCIDENTAL RELEASE MEASURES

Personal Precautions and Equipment: Exposure to the spilled material may be severely irritating or toxic. Follow personal protective equipment recommendations found in Section 8 of this SDS. Personal protective equipment needs must be evaluated based on information provided on this sheet and the special circumstances created by the spill including; the material spilled, the quantity of the spill, the area in which the spill occurred, and the expertise of employees in the area responding to the spill. Never exceed any occupational exposure limits.

Methods for Clean-up: Prevent the spread of any spill to minimize harm to human health and the environment if safe to do so. Wear complete and proper personal protective equipment following the recommendation of Section 8 at a minimum. Dike with suitable absorbent material like granulated clay. Gather and store in a sealed container pending a waste disposal evaluation.

7. HANDLING AND STORAGE

Handling Technical Measures and Precautions: Toxic or severely irritating material. Avoid contacting and avoid breathing the material. Use only in a well ventilated area.

Storage Technical Measures and Conditions: Store in a cool dry place. Isolate from incompatible materials.

8. EXPOSURE CONTROLS / PERSONAL PROTECTION

United States:

Chemical Name	CAS No.	IDLH	ACGIH STEL	ACGIH TLV-TWA	OSHA Exposure Limit
Dichloromethane	75-09-2	2300 ppm IDLH	No data available.	50 ppm TWA	25 ppm TWA; 125 ppm STEL (15 min. TWA)
dibenz (a,h) anthracene	53-70-3	No data available.	No data available.	No data available.	No data available.

Personal Protection:

Engineering Measures: Local exhaust ventilation or other engineering controls are normally required when handling or using this product to avoid overexposure.

Respiratory Protection: Respiratory protection may be required to avoid overexposure when handling this product. General or local exhaust ventilation is the preferred means of protection. Use a respirator if general room ventilation is not available or sufficient to eliminate symptoms.

Eye Protection: Wear chemically resistant safety glasses with side shields when handling this product. Wear additional eye protection such as chemical splash goggles and/or face shield when the possibility exists for eye contact with splashing or spraying

liquid, or airborne material. Do not wear contact lenses. Have an eye wash station available.

Skin Protection:

Avoid skin contact by wearing chemically resistant gloves, an apron and other protective equipment depending upon conditions of use. Inspect gloves for chemical break-through and replace at regular intervals. Clean protective equipment regularly. Wash hands and other exposed areas with mild soap and water before eating, drinking, and when leaving work.

Medical Conditions Aggravated By Exposure:

Eye disease Skin disease including eczema and sensitization Respiratory disease including asthma and bronchitis

9. PHYSICAL AND CHEMICAL PROPERTIES

Appearance, color:	Colorless
Odor:	Strong
Physical State:	No data available.
pH:	No data available.
Vapor Pressure:	No data available.
Vapor Density:	2.93 (air = 1)
Boiling Point:	No data available.
Melting Point:	-96.7 °C
Flash Point:	No data available.
Upper Flammable/Explosive Limit, % in air:	No data available.
Lower Flammable/Explosive Limit, % in air:	No data available.
Autoignition Temperature:	556 deg C
Decomposition Temperature:	No data available.
Specific Gravity:	1.3254 - 1.3258 g/cm3 at 20 °C
Evaporation Rate:	No data available.
Odor Threshold:	ND
Solubility:	Moderate; 50-99%
Partition Coefficient: n-octanol in water:	No data available.
VOC % by weight:	0
Molecular Weight:	No data available.

10. STABILITY AND REACTIVITY

Stability:	Stable under normal conditions.
Conditions to Avoid:	No data available. Contamination High temperatures
Materials to Avoid / Chemical Incompatibility:	Strong oxidizing agents Caustics (bases)
Hazardous Decomposition Products:	Carbon dioxide Carbon monoxide

11. TOXICOLOGICAL INFORMATION

Routes of Entry:	Inhalation Absorption Ingestion Skin contact Eye contact
Target Organs Potentially Affected By Exposure:	Skin, Cardiovascular System, Eyes, Liver
Chemical Interactions That Change Toxicity:	None Known

Immediate (Acute) Health Effects by Route of Exposure:

Inhalation Irritation:	Can cause moderate respiratory irritation, dizziness, weakness, fatigue, nausea and headache.
Inhalation Toxicity:	Harmful! Can cause systemic damage (see "Target Organs") Inhalation may cause severe central nervous system depression (including unconsciousness).
Skin Contact:	Contact causes severe skin irritation and possible burns.
Skin Absorption:	Harmful if absorbed through the skin. May cause severe irritation and systemic damage.
Eye Contact:	Contact with the eyes may cause moderate to severe eye injury. Eye contact may result in tearing and reddening, but not likely to permanently injure eye tissue. Temporary vision impairment (cloudy or blurred vision) is possible.
Ingestion Irritation:	Irritating to mouth, throat, and stomach. Can cause abdominal discomfort, nausea, vomiting and diarrhea.
Ingestion Toxicity:	Harmful if swallowed. May cause systemic poisoning.

Long-Term (Chronic) Health Effects:

Carcinogenicity:	Contains a probable or known human carcinogen.
Reproductive and Developmental Toxicity:	No data available to indicate product or any components present at greater than 0.1% may cause birth defects.
Inhalation:	Upon prolonged and/or repeated exposure, can cause moderate respiratory irritation, dizziness, weakness, fatigue, nausea and headache. Harmful! Can cause systemic

damage upon prolonged and/or repeated exposure (see "Target Organs)

Skin Absorption:

Upon prolonged or repeated exposure, harmful if absorbed through the skin. May cause severe irritation and systemic damage

Component Toxicological Data:

NIOSH:

Chemical Name	CAS No.	LD50/LC50
Methane, dichloro-	75-09-2	Inhalation LC50 Rat 53 mg/L 6 h

Component Carcinogenic Data:

OSHA:

Chemical Name	CAS No.	
Methylene chloride	75-09-2	25 ppm TWA (8 hr.); 125 ppm STEL (15 min.); 12.5 ppm Action Level (see 29 CFR 1910.1051); effective date for respiratory protection for certain employers to achieve the 8-hour TWA PEL is August 31, 1998; the start up date to install engineering controls is December 10, 1998.; (OSHA - 29 CFR 1910 Specifically Regulate
Dibenz[a,h]anthracene	53-70-3	Present

ACGIH:

Chemical Name	CAS No.	
Dichloromethane	75-09-2	A3 - Confirmed Animal Carcinogen with Unknown Relevance to Humans

NIOSH:

Chemical Name	CAS No.	
Methylene chloride	75-09-2	potential occupational carcinogen

NTP:

Chemical Name	CAS No.
No data available.	

IARC:

Chemical Name	CAS No.	Group No.
No data.		Group 1
Dichloromethane	75-09-2	Group 2A
Dibenz[a,h]anthracene	53-70-3	Group 2A
No data.		Group 2B

12. ECOLOGICAL INFORMATION

Overview:	Moderate ecological hazard. This product may be dangerous to plants and/or wildlife. Keep out of waterways.
Mobility:	No data
Persistence:	No data
Bioaccumulation:	No data
Degradability:	No data
Ecological Toxicity Data:	No data available.

13. DISPOSAL CONSIDERATIONS

Waste Description of Spent Product:	Spent or discarded material is a hazardous waste.
Disposal Methods:	Incinerate spent or discarded material a permitted hazardous waste facility.
Waste Disposal of Packaging:	Comply with all Local, State, Federal, and Provincial Environmental Regulations.

14. TRANSPORTATION INFORMATION

United States:	
DOT Proper Shipping Name:	Dichloromethane
UN Number:	UN1593
Hazard Class:	6.1
Packing Group:	III

International:
IATA Proper Shipping Name: Dichloromethane
UN Number: UN1593
Hazard Class: 6.1
Packing Group: III

Marine Pollutant: No

Chemical Name	CAS#	Marine Pollutant	Severe Marine Pollutant
No data available.			

15. REGULATORY INFORMATION

United States:

Chemical Name	CAS#	CERCLA	SARA 313	SARA EHS 313	TSCA
Dichloromethane	75-09-2	X	X	-	X
dibenz (a,h) anthracene	53-70-3	X	X	-	X

The following chemicals are listed on CA Prop 65:

Chemical Name	CAS #	Regulation
Dichloromethane	75-09-2	Prop 65 Cancer
Dichloromethane (Methylene chloride)		
Dibenz[a,h]anthracene	53-70-3	Prop 65 Cancer

State Right To Know Listing:

Chemical Name	CAS#	New Jersey	Massachusetts	Pennsylvania	California
Dichloromethane	75-09-2	X	X	X	X
dibenz (a,h) anthracene	53-70-3	X	X	X	X

16. OTHER INFORMATION

Prior Version Date: 05/15/14

Other Information: Any changes to the SDS compared to previous versions are marked by a vertical line in front of the concerned paragraph.

References: No data available.

Disclaimer: Restek Corporation provides the descriptions, data and information contained herein in good faith but makes no representation as to its comprehensiveness or accuracy. It is provided for your guidance only. Because many factors may affect processing or application/use, Restek Corporation recommends you perform an assessment to determine the suitability of a product for your particular purpose prior to use. No warranties of any kind, either expressed or implied, including fitness for a particular purpose, are made regarding products described, data or information set forth. In no case shall the descriptions, information, or data provided be considered a part of our terms and conditions of sale. Further, the descriptions, data and information furnished hereunder are given gratis. No obligation or liability for the description, data and information given are assumed. All such being given and accepted at your risk.

SAFETY DATA SHEET

Version 5.5
Revision Date 05/27/2016
Print Date 07/04/2016

1. PRODUCT AND COMPANY IDENTIFICATION**1.1 Product identifiers**

Product name : Dieldrin

Product Number : 33491
Brand : Sigma-Aldrich
Index-No. : 602-049-00-9

CAS-No. : 60-57-1

1.2 Relevant identified uses of the substance or mixture and uses advised against

Identified uses : Laboratory chemicals, Synthesis of substances

1.3 Details of the supplier of the safety data sheet

Company : Sigma-Aldrich
3050 Spruce Street
SAINT LOUIS MO 63103
USA

Telephone : +1 800-325-5832
Fax : +1 800-325-5052

1.4 Emergency telephone number

Emergency Phone # : (314) 776-6555

2. HAZARDS IDENTIFICATION**2.1 Classification of the substance or mixture****GHS Classification in accordance with 29 CFR 1910 (OSHA HCS)**

Acute toxicity, Oral (Category 2), H300
Acute toxicity, Dermal (Category 1), H310
Carcinogenicity (Category 2), H351
Specific target organ toxicity - repeated exposure, Oral (Category 1), H372
Acute aquatic toxicity (Category 1), H400
Chronic aquatic toxicity (Category 1), H410

For the full text of the H-Statements mentioned in this Section, see Section 16.

2.2 GHS Label elements, including precautionary statements

Pictogram



Signal word

Danger

Hazard statement(s)

H300 + H310

Fatal if swallowed or in contact with skin

H351

Suspected of causing cancer.

H372

Causes damage to organs through prolonged or repeated exposure if swallowed.

H410

Very toxic to aquatic life with long lasting effects.

Precautionary statement(s)

P201

Obtain special instructions before use.

P202	Do not handle until all safety precautions have been read and understood.
P260	Do not breathe dust/ fume/ gas/ mist/ vapours/ spray.
P262	Do not get in eyes, on skin, or on clothing.
P264	Wash skin thoroughly after handling.
P270	Do not eat, drink or smoke when using this product.
P273	Avoid release to the environment.
P280	Wear protective gloves/ protective clothing/ eye protection/ face protection.
P301 + P310 + P330	IF SWALLOWED: Immediately call a POISON CENTER/doctor. Rinse mouth.
P302 + P350 + P310	IF ON SKIN: Gently wash with plenty of soap and water. Immediately call a POISON CENTER or doctor/ physician.
P308 + P313	IF exposed or concerned: Get medical advice/ attention.
P362	Take off contaminated clothing and wash before reuse.
P391	Collect spillage.
P405	Store locked up.
P501	Dispose of contents/ container to an approved waste disposal plant.

2.3 Hazards not otherwise classified (HNOC) or not covered by GHS - none

3. COMPOSITION/INFORMATION ON INGREDIENTS

3.1 Substances

Synonyms : 1,2,3,4,10,10-Hexachloro-1,4,4a,5,6,7,8,8a-octahydro-6,7-epoxy-1,4:5,8-dimethanonaphthalene

Formula : C₁₂H₈Cl₆O
Molecular weight : 380.91 g/mol
CAS-No. : 60-57-1
EC-No. : 200-484-5
Index-No. : 602-049-00-9

Hazardous components

Component	Classification	Concentration
Dieldrin	Acute Tox. 2; Acute Tox. 1; Carc. 2; STOT RE 1; Aquatic Acute 1; Aquatic Chronic 1; H300 + H310, H351, H372, H410	<= 100 %

For the full text of the H-Statements mentioned in this Section, see Section 16.

4. FIRST AID MEASURES

4.1 Description of first aid measures

General advice

Consult a physician. Show this safety data sheet to the doctor in attendance. Move out of dangerous area.

If inhaled

If breathed in, move person into fresh air. If not breathing, give artificial respiration. Consult a physician.

In case of skin contact

Wash off with soap and plenty of water. Take victim immediately to hospital. Consult a physician.

In case of eye contact

Flush eyes with water as a precaution.

If swallowed

Never give anything by mouth to an unconscious person. Rinse mouth with water. Consult a physician.

4.2 Most important symptoms and effects, both acute and delayed

The most important known symptoms and effects are described in the labelling (see section 2.2) and/or in section 11

4.3 Indication of any immediate medical attention and special treatment needed

No data available

5. FIREFIGHTING MEASURES

5.1 Extinguishing media

Suitable extinguishing media

Use water spray, alcohol-resistant foam, dry chemical or carbon dioxide.

5.2 Special hazards arising from the substance or mixture

No data available

5.3 Advice for firefighters

Wear self-contained breathing apparatus for firefighting if necessary.

5.4 Further information

No data available

6. ACCIDENTAL RELEASE MEASURES

6.1 Personal precautions, protective equipment and emergency procedures

Wear respiratory protection. Avoid dust formation. Avoid breathing vapours, mist or gas. Ensure adequate ventilation. Evacuate personnel to safe areas. Avoid breathing dust. For personal protection see section 8.

6.2 Environmental precautions

Prevent further leakage or spillage if safe to do so. Do not let product enter drains. Discharge into the environment must be avoided.

6.3 Methods and materials for containment and cleaning up

Pick up and arrange disposal without creating dust. Sweep up and shovel. Keep in suitable, closed containers for disposal.

6.4 Reference to other sections

For disposal see section 13.

7. HANDLING AND STORAGE

7.1 Precautions for safe handling

Avoid contact with skin and eyes. Avoid formation of dust and aerosols. Further processing of solid materials may result in the formation of combustible dusts. The potential for combustible dust formation should be taken into consideration before additional processing occurs. Provide appropriate exhaust ventilation at places where dust is formed. For precautions see section 2.2.

7.2 Conditions for safe storage, including any incompatibilities

Keep container tightly closed in a dry and well-ventilated place.

7.3 Specific end use(s)

Apart from the uses mentioned in section 1.2 no other specific uses are stipulated

8. EXPOSURE CONTROLS/PERSONAL PROTECTION

8.1 Control parameters

Components with workplace control parameters

Component	CAS-No.	Value	Control parameters	Basis
Dieldrin	60-57-1	TWA	0.100000 mg/m3	USA. ACGIH Threshold Limit Values (TLV)
	Remarks	Central Nervous System impairment Liver damage Reproductive effects Confirmed animal carcinogen with unknown relevance to humans		

		Danger of cutaneous absorption		
		TWA	0.250000 mg/m3	USA. NIOSH Recommended Exposure Limits
		Potential Occupational Carcinogen See Appendix A Potential for dermal absorption		
		TWA	0.250000 mg/m3	USA. Occupational Exposure Limits (OSHA) - Table Z-1 Limits for Air Contaminants
		Skin designation		
		TWA	0.1 mg/m3	USA. ACGIH Threshold Limit Values (TLV)
		Central Nervous System impairment Liver damage Reproductive effects Confirmed animal carcinogen with unknown relevance to humans Danger of cutaneous absorption		
		TWA	0.25 mg/m3	USA. NIOSH Recommended Exposure Limits
		Potential Occupational Carcinogen See Appendix A Potential for dermal absorption		
		TWA	0.25 mg/m3	USA. Occupational Exposure Limits (OSHA) - Table Z-1 Limits for Air Contaminants
		Skin designation		
		TWA	0.25 mg/m3	USA. OSHA - TABLE Z-1 Limits for Air Contaminants - 1910.1000
		Skin notation		
		PEL	0.25 mg/m3	California permissible exposure limits for chemical contaminants (Title 8, Article 107)
		Skin		

8.2 Exposure controls

Appropriate engineering controls

Avoid contact with skin, eyes and clothing. Wash hands before breaks and immediately after handling the product.

Personal protective equipment

Eye/face protection

Face shield and safety glasses Use equipment for eye protection tested and approved under appropriate government standards such as NIOSH (US) or EN 166(EU).

Skin protection

Handle with gloves. Gloves must be inspected prior to use. Use proper glove removal technique (without touching glove's outer surface) to avoid skin contact with this product. Dispose of contaminated gloves after use in accordance with applicable laws and good laboratory practices. Wash and dry hands.

Full contact

Material: Nitrile rubber

Minimum layer thickness: 0.11 mm

Break through time: 480 min

Material tested: Dermatril® (KCL 740 / Aldrich Z677272, Size M)

Splash contact

Material: Nitrile rubber

Minimum layer thickness: 0.11 mm

Break through time: 480 min

Material tested: Dermatril® (KCL 740 / Aldrich Z677272, Size M)

data source: KCL GmbH, D-36124 Eichenzell, phone +49 (0)6659 87300, e-mail sales@kcl.de, test method: EN374

If used in solution, or mixed with other substances, and under conditions which differ from EN 374, contact the supplier of the CE approved gloves. This recommendation is advisory only and must be evaluated by an industrial hygienist and safety officer familiar with the specific situation of anticipated use by our customers. It should not be construed as offering an approval for any specific use scenario.

Body Protection

Complete suit protecting against chemicals, The type of protective equipment must be selected according to the concentration and amount of the dangerous substance at the specific workplace.

Respiratory protection

Where risk assessment shows air-purifying respirators are appropriate use a full-face particle respirator type N100 (US) or type P3 (EN 143) respirator cartridges as a backup to engineering controls. If the respirator is the sole means of protection, use a full-face supplied air respirator. Use respirators and components tested and approved under appropriate government standards such as NIOSH (US) or CEN (EU).

Control of environmental exposure

Prevent further leakage or spillage if safe to do so. Do not let product enter drains. Discharge into the environment must be avoided.

9. PHYSICAL AND CHEMICAL PROPERTIES

9.1 Information on basic physical and chemical properties

- | | |
|---|---|
| a) Appearance | Form: solid |
| b) Odour | No data available |
| c) Odour Threshold | No data available |
| d) pH | No data available |
| e) Melting point/freezing point | Melting point/range: 143 - 144 °C (289 - 291 °F) - lit. |
| f) Initial boiling point and boiling range | No data available |
| g) Flash point | No data available |
| h) Evaporation rate | No data available |
| i) Flammability (solid, gas) | No data available |
| j) Upper/lower flammability or explosive limits | No data available |
| k) Vapour pressure | No data available |
| l) Vapour density | No data available |
| m) Relative density | No data available |
| n) Water solubility | No data available |
| o) Partition coefficient: n-octanol/water | No data available |
| p) Auto-ignition temperature | No data available |
| q) Decomposition temperature | No data available |
| r) Viscosity | No data available |
| s) Explosive properties | No data available |
| t) Oxidizing properties | No data available |

9.2 Other safety information

No data available

10. STABILITY AND REACTIVITY

10.1 Reactivity

No data available

10.2 Chemical stability

Stable under recommended storage conditions.

10.3 Possibility of hazardous reactions

No data available

10.4 Conditions to avoid

No data available

10.5 Incompatible materials

Strong oxidizing agents

10.6 Hazardous decomposition products

Hazardous decomposition products formed under fire conditions. - Carbon oxides, Hydrogen chloride gas

Other decomposition products - No data available

In the event of fire: see section 5

11. TOXICOLOGICAL INFORMATION

11.1 Information on toxicological effects

Acute toxicity

LD50 Oral - Rat - 38.3 mg/kg

Inhalation: No data available

Dermal: No data available

No data available

Skin corrosion/irritation

No data available

Serious eye damage/eye irritation

No data available

Respiratory or skin sensitisation

No data available

Germ cell mutagenicity

No data available

Carcinogenicity

This product is or contains a component that is not classifiable as to its carcinogenicity based on its IARC, ACGIH, NTP, or EPA classification.

Limited evidence of carcinogenicity in animal studies

IARC: No component of this product present at levels greater than or equal to 0.1% is identified as probable, possible or confirmed human carcinogen by IARC.

NTP: No component of this product present at levels greater than or equal to 0.1% is identified as a known or anticipated carcinogen by NTP.

OSHA: No component of this product present at levels greater than or equal to 0.1% is identified as a carcinogen or potential carcinogen by OSHA.

Reproductive toxicity

No data available

No data available

Specific target organ toxicity - single exposure

No data available

Specific target organ toxicity - repeated exposure

Ingestion - Causes damage to organs through prolonged or repeated exposure.

Aspiration hazard

No data available

Additional Information

RTECS: IO1750000

Discomfort, Headache, Nausea, Vomiting, Dizziness, Tremors, tonic convulsions, clonic spasms, Coma., respiratory failure, To the best of our knowledge, the chemical, physical, and toxicological properties have not been thoroughly investigated.

Blood - Irregularities - Based on Human Evidence

Blood - Irregularities - Based on Human Evidence

12. ECOLOGICAL INFORMATION**12.1 Toxicity**

Toxicity to fish mortality LC50 - Carassius auratus (goldfish) - 1.6 µg/l - 96.0 h

Toxicity to daphnia and other aquatic invertebrates Immobilization EC50 - Daphnia magna (Water flea) - 79.5 µg/l - 48 h

12.2 Persistence and degradability

No data available

12.3 Bioaccumulative potential

No data available

12.4 Mobility in soil

No data available

12.5 Results of PBT and vPvB assessment

PBT/vPvB assessment not available as chemical safety assessment not required/not conducted

12.6 Other adverse effects

An environmental hazard cannot be excluded in the event of unprofessional handling or disposal. Very toxic to aquatic life with long lasting effects.

13. DISPOSAL CONSIDERATIONS**13.1 Waste treatment methods****Product**

Offer surplus and non-recyclable solutions to a licensed disposal company. Contact a licensed professional waste disposal service to dispose of this material. Dissolve or mix the material with a combustible solvent and burn in a chemical incinerator equipped with an afterburner and scrubber.

Contaminated packaging

Dispose of as unused product.

14. TRANSPORT INFORMATION**DOT (US)**

UN number: 2811 Class: 6.1 Packing group: I

Proper shipping name: Toxic solids, organic, n.o.s. (Dieldrin)

Reportable Quantity (RQ): 1 lbs

Marine pollutant:yes

Poison Inhalation Hazard: No

IMDG

UN number: 2811 Class: 6.1 Packing group: I

EMS-No: F-A, S-A

Proper shipping name: TOXIC SOLID, ORGANIC, N.O.S. (Dieldrin)

Marine pollutant:yes

IATA

UN number: 2811 Class: 6.1 Packing group: I

Proper shipping name: Toxic solid, organic, n.o.s. (Dieldrin)

IATA Passenger: Not permitted for transport

15. REGULATORY INFORMATION

SARA 302 Components

No chemicals in this material are subject to the reporting requirements of SARA Title III, Section 302.

SARA 313 Components

This material does not contain any chemical components with known CAS numbers that exceed the threshold (De Minimis) reporting levels established by SARA Title III, Section 313.

SARA 311/312 Hazards

Acute Health Hazard, Chronic Health Hazard

Massachusetts Right To Know Components

	CAS-No.	Revision Date
Dieldrin	60-57-1	1993-04-24

Pennsylvania Right To Know Components

	CAS-No.	Revision Date
Dieldrin	60-57-1	1993-04-24

New Jersey Right To Know Components

	CAS-No.	Revision Date
Dieldrin	60-57-1	1993-04-24

California Prop. 65 Components

WARNING! This product contains a chemical known to the State of California to cause cancer.

	CAS-No.	Revision Date
Dieldrin	60-57-1	2007-09-28

16. OTHER INFORMATION

Full text of H-Statements referred to under sections 2 and 3.

Acute Tox.	Acute toxicity
Aquatic Acute	Acute aquatic toxicity
Aquatic Chronic	Chronic aquatic toxicity
Carc.	Carcinogenicity
H300	Fatal if swallowed.
H300 + H310	Fatal if swallowed or in contact with skin
H310	Fatal in contact with skin.
H351	Suspected of causing cancer.
H372	Causes damage to organs through prolonged or repeated exposure if swallowed.

HMIS Rating

Health hazard:	4
Chronic Health Hazard:	*
Flammability:	0
Physical Hazard	0

NFPA Rating

Health hazard:	4
Fire Hazard:	0
Reactivity Hazard:	0

Further information

Copyright 2016 Sigma-Aldrich Co. LLC. License granted to make unlimited paper copies for internal use only. The above information is believed to be correct but does not purport to be all inclusive and shall be used only as a guide. The information in this document is based on the present state of our knowledge and is applicable to the product with regard to appropriate safety precautions. It does not represent any guarantee of the properties of the product. Sigma-Aldrich Corporation and its Affiliates shall not be held liable for any damage resulting from handling or from contact with the above product. See www.sigma-aldrich.com and/or the reverse side of invoice or packing slip for additional terms and conditions of sale.

Preparation Information

Sigma-Aldrich Corporation
Product Safety – Americas Region
1-800-521-8956

Version: 5.5

Revision Date: 05/27/2016

Print Date: 07/04/2016

1. PRODUCT AND COMPANY IDENTIFICATION

1.1 Product identifiers

Product name : Diesel Fuel No. 2

Product Number : UST147
Brand : Sigma-Aldrich

1.2 Relevant identified uses of the substance or mixture and uses advised against

Identified uses : Laboratory chemicals, Synthesis of substances

1.3 Details of the supplier of the safety data sheet

Company : Sigma-Aldrich
3050 Spruce Street
SAINT LOUIS MO 63103
USA

Telephone : +1 800-325-5832
Fax : +1 800-325-5052

1.4 Emergency telephone number

Emergency Phone # : (314) 776-6555

2. HAZARDS IDENTIFICATION

2.1 Classification of the substance or mixture

GHS Classification in accordance with 29 CFR 1910 (OSHA HCS)

Skin irritation (Category 2), H315
Eye irritation (Category 2A), H319
Carcinogenicity (Category 2), H351
Specific target organ toxicity - single exposure (Category 3), Respiratory system, Central nervous system, H335, H336
Specific target organ toxicity - repeated exposure, Oral (Category 2), Liver, Blood, H373
Specific target organ toxicity - repeated exposure, Inhalation (Category 2), Central nervous system, H373

For the full text of the H-Statements mentioned in this Section, see Section 16.

2.2 GHS Label elements, including precautionary statements

Pictogram



Signal word

Warning

Hazard statement(s)

H315 Causes skin irritation.
H319 Causes serious eye irritation.
H335 May cause respiratory irritation.
H336 May cause drowsiness or dizziness.
H351 Suspected of causing cancer.
H373 May cause damage to organs (Liver, Blood) through prolonged or repeated exposure if swallowed.

H373 May cause damage to organs (Central nervous system) through prolonged or repeated exposure if inhaled.

Precautionary statement(s)	
P201	Obtain special instructions before use.
P202	Do not handle until all safety precautions have been read and understood.
P260	Do not breathe dust/ fume/ gas/ mist/ vapours/ spray.
P264	Wash skin thoroughly after handling.
P271	Use only outdoors or in a well-ventilated area.
P280	Wear protective gloves/ protective clothing/ eye protection/ face protection.
P302 + P352	IF ON SKIN: Wash with plenty of soap and water.
P304 + P340 + P312	IF INHALED: Remove person to fresh air and keep comfortable for breathing. Call a POISON CENTER/doctor if you feel unwell.
P305 + P351 + P338	IF IN EYES: Rinse cautiously with water for several minutes. Remove contact lenses, if present and easy to do. Continue rinsing.
P308 + P313	IF exposed or concerned: Get medical advice/ attention.
P332 + P313	If skin irritation occurs: Get medical advice/ attention.
P337 + P313	If eye irritation persists: Get medical advice/ attention.
P362	Take off contaminated clothing and wash before reuse.
P403 + P233	Store in a well-ventilated place. Keep container tightly closed.
P405	Store locked up.
P501	Dispose of contents/ container to an approved waste disposal plant.

2.3 Hazards not otherwise classified (HNOC) or not covered by GHS - none

3. COMPOSITION/INFORMATION ON INGREDIENTS

3.2 Mixtures

Hazardous components

Component	Classification	Concentration
Methylene chloride		
CAS-No.	75-09-2	>= 90 - <= 100 %
EC-No.	200-838-9	
Index-No.	602-004-00-3	
Fuels, diesel, no. 2		
CAS-No.	68476-34-6	>= 0.1 - < 1 %
EC-No.	270-676-1	
Index-No.	649-227-00-2	

For the full text of the H-Statements mentioned in this Section, see Section 16.

4. FIRST AID MEASURES

4.1 Description of first aid measures

General advice

Move out of dangerous area. Consult a physician. Show this safety data sheet to the doctor in attendance.

If inhaled

If breathed in, move person into fresh air. If not breathing, give artificial respiration. Consult a physician.

In case of skin contact

Wash off with soap and plenty of water. Consult a physician.

In case of eye contact

Rinse thoroughly with plenty of water for at least 15 minutes and consult a physician.

If swallowed

Never give anything by mouth to an unconscious person. Rinse mouth with water. Consult a physician.

4.2 Most important symptoms and effects, both acute and delayed

The most important known symptoms and effects are described in the labelling (see section 2.2) and/or in section 11

4.3 Indication of any immediate medical attention and special treatment needed

No data available

5. FIREFIGHTING MEASURES

5.1 Extinguishing media

Suitable extinguishing media

Use water spray, alcohol-resistant foam, dry chemical or carbon dioxide.

5.2 Special hazards arising from the substance or mixture

No data available

5.3 Advice for firefighters

Wear self-contained breathing apparatus for firefighting if necessary.

5.4 Further information

No data available

6. ACCIDENTAL RELEASE MEASURES

6.1 Personal precautions, protective equipment and emergency procedures

Use personal protective equipment. Avoid breathing vapours, mist or gas. Ensure adequate ventilation. Evacuate personnel to safe areas.

For personal protection see section 8.

6.2 Environmental precautions

Prevent further leakage or spillage if safe to do so. Do not let product enter drains.

6.3 Methods and materials for containment and cleaning up

Soak up with inert absorbent material and dispose of as hazardous waste. Keep in suitable, closed containers for disposal.

6.4 Reference to other sections

For disposal see section 13.

7. HANDLING AND STORAGE

7.1 Precautions for safe handling

Avoid contact with skin and eyes. Avoid inhalation of vapour or mist.

For precautions see section 2.2.

7.2 Conditions for safe storage, including any incompatibilities

Keep container tightly closed in a dry and well-ventilated place. Containers which are opened must be carefully resealed and kept upright to prevent leakage.

Store at Room Temperature.

7.3 Specific end use(s)

Apart from the uses mentioned in section 1.2 no other specific uses are stipulated

8. EXPOSURE CONTROLS/PERSONAL PROTECTION

8.1 Control parameters

Components with workplace control parameters

Component	CAS-No.	Value	Control parameters	Basis
	Remarks	Potential Occupational Carcinogen See Appendix A		
Methylene chloride	75-09-2	TWA	50.000000 ppm	USA. ACGIH Threshold Limit Values (TLV)
		Central Nervous System impairment Carboxyhemoglobinemia Substances for which there is a Biological Exposure Index or Indices (see BEI® section)		

		Confirmed animal carcinogen with unknown relevance to humans		
		TWA	50 ppm	USA. ACGIH Threshold Limit Values (TLV)
		Central Nervous System impairment Carboxyhemoglobinemia Substances for which there is a Biological Exposure Index or Indices (see BEI® section) Confirmed animal carcinogen with unknown relevance to humans		
		Substance listed; for more information see OSHA document 1910.1052		
		Substance listed; for more information see OSHA document 1910.1052		
		See Table Z-2		
		PEL	25.000000 ppm	OSHA Specifically Regulated Chemicals/Carcinogens
		1910.1052 This section applies to all occupational exposures to methylene chloride (MC), Chemical Abstracts Service Registry Number 75-09-2, in general industry, construction and shipyard employment. Methylene chloride (MC) means an organic compound with chemical formula, CH ₂ Cl ₂ . Its Chemical Abstracts Service Registry Number is 75-09-2. Its molecular weight is 84.9 g/mole OSHA specifically regulated carcinogen		
		STEL	125.000000 ppm	OSHA Specifically Regulated Chemicals/Carcinogens
		1910.1052 This section applies to all occupational exposures to methylene chloride (MC), Chemical Abstracts Service Registry Number 75-09-2, in general industry, construction and shipyard employment. Methylene chloride (MC) means an organic compound with chemical formula, CH ₂ Cl ₂ . Its Chemical Abstracts Service Registry Number is 75-09-2. Its molecular weight is 84.9 g/mole OSHA specifically regulated carcinogen		
		PEL	25 ppm 87 mg/m ³	California permissible exposure limits for chemical contaminants (Title 8, Article 107)
		see section 5202		
		STEL	125 ppm 435 mg/m ³	California permissible exposure limits for chemical contaminants (Title 8, Article 107)
		see section 5202		
Fuels, diesel, no. 2	68476-34-6	TWA	100.000000 mg/m ³	USA. ACGIH Threshold Limit Values (TLV)
		Dermatitis Confirmed animal carcinogen with unknown relevance to humans Danger of cutaneous absorption varies		
		TWA	100.000000 mg/m ³	USA. ACGIH Threshold Limit Values (TLV)
		Dermatitis Confirmed animal carcinogen with unknown relevance to humans Danger of cutaneous absorption varies		
		TWA	100 mg/m ³	USA. ACGIH Threshold Limit Values (TLV)
		Dermatitis Confirmed animal carcinogen with unknown relevance to humans Danger of cutaneous absorption varies		

Biological occupational exposure limits

Component	CAS-No.	Parameters	Value	Biological specimen	Basis
Methylene chloride	75-09-2	Dichloromethane	0.3000 mg/l	Urine	ACGIH - Biological Exposure Indices (BEI)
	Remarks	End of shift (As soon as possible after exposure ceases)			

8.2 Exposure controls

Appropriate engineering controls

Handle in accordance with good industrial hygiene and safety practice. Wash hands before breaks and at the end of workday.

Personal protective equipment

Eye/face protection

Face shield and safety glasses Use equipment for eye protection tested and approved under appropriate government standards such as NIOSH (US) or EN 166(EU).

Skin protection

Handle with gloves. Gloves must be inspected prior to use. Use proper glove removal technique (without touching glove's outer surface) to avoid skin contact with this product. Dispose of contaminated gloves after use in accordance with applicable laws and good laboratory practices. Wash and dry hands.

Body Protection

Complete suit protecting against chemicals, The type of protective equipment must be selected according to the concentration and amount of the dangerous substance at the specific workplace.

Respiratory protection

Where risk assessment shows air-purifying respirators are appropriate use a full-face respirator with multi-purpose combination (US) or type ABEK (EN 14387) respirator cartridges as a backup to engineering controls. If the respirator is the sole means of protection, use a full-face supplied air respirator. Use respirators and components tested and approved under appropriate government standards such as NIOSH (US) or CEN (EU).

Control of environmental exposure

Prevent further leakage or spillage if safe to do so. Do not let product enter drains.

9. PHYSICAL AND CHEMICAL PROPERTIES

9.1 Information on basic physical and chemical properties

- | | |
|---|-------------------|
| a) Appearance | Form: liquid |
| b) Odour | No data available |
| c) Odour Threshold | No data available |
| d) pH | No data available |
| e) Melting point/freezing point | No data available |
| f) Initial boiling point and boiling range | No data available |
| g) Flash point | No data available |
| h) Evaporation rate | No data available |
| i) Flammability (solid, gas) | No data available |
| j) Upper/lower flammability or explosive limits | No data available |
| k) Vapour pressure | No data available |
| l) Vapour density | No data available |
| m) Relative density | No data available |

- | | |
|---|-------------------|
| n) Water solubility | No data available |
| o) Partition coefficient: n-octanol/water | No data available |
| p) Auto-ignition temperature | No data available |
| q) Decomposition temperature | No data available |
| r) Viscosity | No data available |
| s) Explosive properties | No data available |
| t) Oxidizing properties | No data available |

9.2 Other safety information

No data available

10. STABILITY AND REACTIVITY

10.1 Reactivity

No data available

10.2 Chemical stability

Stable under recommended storage conditions.

10.3 Possibility of hazardous reactions

No data available

10.4 Conditions to avoid

No data available

10.5 Incompatible materials

Strong oxidizing agents

10.6 Hazardous decomposition products

Hazardous decomposition products formed under fire conditions. - Carbon oxides, Hydrogen chloride gas

Hazardous decomposition products formed under fire conditions. - No data available

In the event of fire: see section 5

11. TOXICOLOGICAL INFORMATION

11.1 Information on toxicological effects

Acute toxicity

No data available

Inhalation: No data available

No data available

Skin corrosion/irritation

No data available

Serious eye damage/eye irritation

No data available

Respiratory or skin sensitisation

No data available

Germ cell mutagenicity

No data available

Carcinogenicity

IARC: No component of this product present at levels greater than or equal to 0.1% is identified as probable, possible or confirmed human carcinogen by IARC.

NTP: No component of this product present at levels greater than or equal to 0.1% is identified as a

known or anticipated carcinogen by NTP.

OSHA: OSHA specifically regulated carcinogen (Methylene chloride)

Reproductive toxicity

No data available

No data available

Specific target organ toxicity - single exposure

No data available

Specific target organ toxicity - repeated exposure

No data available

Aspiration hazard

No data available

Additional Information

RTECS: Not available

To the best of our knowledge, the chemical, physical, and toxicological properties have not been thoroughly investigated.

Stomach - Irregularities - Based on Human Evidence

Stomach - Irregularities - Based on Human Evidence

12. ECOLOGICAL INFORMATION

12.1 Toxicity

No data available

12.2 Persistence and degradability

No data available

12.3 Bioaccumulative potential

No data available

12.4 Mobility in soil

No data available

12.5 Results of PBT and vPvB assessment

PBT/vPvB assessment not available as chemical safety assessment not required/not conducted

12.6 Other adverse effects

No data available

13. DISPOSAL CONSIDERATIONS

13.1 Waste treatment methods

Product

Offer surplus and non-recyclable solutions to a licensed disposal company. Contact a licensed professional waste disposal service to dispose of this material. Dissolve or mix the material with a combustible solvent and burn in a chemical incinerator equipped with an afterburner and scrubber.

Contaminated packaging

Dispose of as unused product.

14. TRANSPORT INFORMATION

DOT (US)

UN number: 1593 Class: 6.1 Packing group: III

Proper shipping name: Dichloromethane, solution

Reportable Quantity (RQ): 10 lbs

Poison Inhalation Hazard: No

IMDG

UN number: 1593 Class: 6.1 Packing group: III EMS-No: F-A, S-A

Proper shipping name: DICHLOROMETHANE, SOLUTION

IATA

UN number: 1593 Class: 6.1 Packing group: III
Proper shipping name: Dichloromethane, solution

15. REGULATORY INFORMATION

SARA 302 Components

No chemicals in this material are subject to the reporting requirements of SARA Title III, Section 302.

SARA 313 Components

This material does not contain any chemical components with known CAS numbers that exceed the threshold (De Minimis) reporting levels established by SARA Title III, Section 313.

SARA 311/312 Hazards

Acute Health Hazard, Chronic Health Hazard

Massachusetts Right To Know Components

	CAS-No.	Revision Date
Methylene chloride	75-09-2	2007-07-01

Pennsylvania Right To Know Components

	CAS-No.	Revision Date
Methylene chloride	75-09-2	2007-07-01

New Jersey Right To Know Components

	CAS-No.	Revision Date
Methylene chloride	75-09-2	2007-07-01

California Prop. 65 Components

	CAS-No.	Revision Date
WARNING! This product contains a chemical known to the State of California to cause cancer. Methylene chloride	75-09-2	2007-09-28

16. OTHER INFORMATION

Full text of H-Statements referred to under sections 2 and 3.

Aquatic Acute	Acute aquatic toxicity
Aquatic Chronic	Chronic aquatic toxicity
Asp. Tox.	Aspiration hazard
Carc.	Carcinogenicity
Eye Irrit.	Eye irritation
Flam. Liq.	Flammable liquids
H227	Combustible liquid.
H304	May be fatal if swallowed and enters airways.
H315	Causes skin irritation.
H319	Causes serious eye irritation.
H335	May cause respiratory irritation.
H336	May cause drowsiness or dizziness.
H351	Suspected of causing cancer.
H373	May cause damage to organs (/\$/*_2ORG_REP_ORA\$/) through prolonged or repeated exposure if swallowed.
H411	Toxic to aquatic life with long lasting effects.
Skin Irrit.	Skin irritation
STOT RE	Specific target organ toxicity - repeated exposure
STOT SE	Specific target organ toxicity - single exposure

HMIS Rating

Health hazard: 2
Chronic Health Hazard: *

Flammability: 0
Physical Hazard 1

NFPA Rating

Health hazard: 2
Fire Hazard: 0
Reactivity Hazard: 0

Further information

Copyright 2016 Sigma-Aldrich Co. LLC. License granted to make unlimited paper copies for internal use only. The above information is believed to be correct but does not purport to be all inclusive and shall be used only as a guide. The information in this document is based on the present state of our knowledge and is applicable to the product with regard to appropriate safety precautions. It does not represent any guarantee of the properties of the product. Sigma-Aldrich Corporation and its Affiliates shall not be held liable for any damage resulting from handling or from contact with the above product. See www.sigma-aldrich.com and/or the reverse side of invoice or packing slip for additional terms and conditions of sale.

Preparation Information

Sigma-Aldrich Corporation
Product Safety – Americas Region
1-800-521-8956

Version: 5.7

Revision Date: 06/03/2016

Print Date: 07/04/2016



SAFETY DATA SHEET

Creation Date 06-Aug-2010

Revision Date 30-Oct-2014

Revision Number 2

1. Identification

Product Name Ethylbenzene

Cat No. : AC433800000; AC433800010; AC433801000

Synonyms Ethylbenzol; Phenylethane

Recommended Use Laboratory chemicals.

Uses advised against No Information available

Details of the supplier of the safety data sheet

Company	Entity / Business Name	Emergency Telephone Number
Fisher Scientific One Reagent Lane Fair Lawn, NJ 07410 Tel: (201) 796-7100	Acros Organics One Reagent Lane Fair Lawn, NJ 07410	For information US call: 001-800-ACROS-01 / Europe call: +32 14 57 52 11 Emergency Number US :001-201-796-7100 / Europe : +32 14 57 52 99 CHEMTREC Tel. No. US :001-800-424-9300 / Europe :001-703-527-3887

2. Hazard(s) identification

Classification

This chemical is considered hazardous by the 2012 OSHA Hazard Communication Standard (29 CFR 1910.1200)

Flammable liquids	Category 2
Acute Inhalation Toxicity - Vapors	Category 4
Carcinogenicity	Category 2
Specific target organ toxicity (single exposure)	Category 3
Target Organs - Respiratory system, Central nervous system (CNS).	
Specific target organ toxicity - (repeated exposure)	Category 2
Aspiration Toxicity	Category 1

Label Elements

Signal Word

Danger

Hazard Statements

Highly flammable liquid and vapor
May be fatal if swallowed and enters airways
Harmful if inhaled
May cause respiratory irritation
May cause drowsiness or dizziness
Suspected of causing cancer
May cause damage to organs through prolonged or repeated exposure

**Precautionary Statements****Prevention**

Obtain special instructions before use
 Do not handle until all safety precautions have been read and understood
 Use personal protective equipment as required
 Use only outdoors or in a well-ventilated area
 Do not breathe dust/fume/gas/mist/vapors/spray
 Keep away from heat/sparks/open flames/hot surfaces. - No smoking
 Keep container tightly closed
 Ground/bond container and receiving equipment
 Use explosion-proof electrical/ventilating/lighting/equipment
 Use only non-sparking tools
 Take precautionary measures against static discharge
 Keep cool

Response

IF exposed or concerned: Get medical attention/advice

Inhalation

IF INHALED: Remove victim to fresh air and keep at rest in a position comfortable for breathing

Skin

IF ON SKIN (or hair): Take off immediately all contaminated clothing. Rinse skin with water/shower

Ingestion

IF SWALLOWED: Immediately call a POISON CENTER or doctor/physician
 Do NOT induce vomiting

Fire

In case of fire: Use CO₂, dry chemical, or foam for extinction

Storage

Store locked up
 Store in a well-ventilated place. Keep container tightly closed

Disposal

Dispose of contents/container to an approved waste disposal plant

Hazards not otherwise classified (HNOC)

Harmful to aquatic life with long lasting effects

3. Composition / information on ingredients

Component	CAS-No	Weight %
Ethylbenzene	100-41-4	>95

4. First-aid measures

General Advice

If symptoms persist, call a physician.

Eye Contact

Rinse immediately with plenty of water, also under the eyelids, for at least 15 minutes. Obtain medical attention.

Skin Contact

Wash off immediately with plenty of water for at least 15 minutes. Obtain medical attention.

Inhalation

Move to fresh air. If breathing is difficult, give oxygen. Obtain medical attention. Aspiration into lungs can produce severe lung damage.

Ingestion	Clean mouth with water and drink afterwards plenty of water. Do not induce vomiting. Call a physician or Poison Control Center immediately. If vomiting occurs naturally, have victim lean forward.
Most important symptoms/effects	Breathing difficulties. . Inhalation of high vapor concentrations may cause symptoms like headache, dizziness, tiredness, nausea and vomiting: May cause central nervous system depression
Notes to Physician	Treat symptomatically

5. Fire-fighting measures

Suitable Extinguishing Media	Use water spray, alcohol-resistant foam, dry chemical or carbon dioxide. Cool closed containers exposed to fire with water spray.
Unsuitable Extinguishing Media	Do not use a solid water stream as it may scatter and spread fire
Flash Point	15 °C / 59 °F
Method -	No information available
Autoignition Temperature	432 °C / 810 °F
Explosion Limits	
Upper	6.8%
Lower	1.2%
Sensitivity to Mechanical Impact	No information available
Sensitivity to Static Discharge	Yes

Specific Hazards Arising from the Chemical

Flammable. Containers may explode when heated. Vapors may form explosive mixtures with air. Vapors may travel to source of ignition and flash back.

Hazardous Combustion Products

Carbon monoxide (CO) Carbon dioxide (CO₂)

Protective Equipment and Precautions for Firefighters

As in any fire, wear self-contained breathing apparatus pressure-demand, MSHA/NIOSH (approved or equivalent) and full protective gear.

NFPA

Health 3	Flammability 3	Instability 0	Physical hazards N/A
--------------------	--------------------------	-------------------------	--------------------------------

6. Accidental release measures

Personal Precautions	Use personal protective equipment. Ensure adequate ventilation. Remove all sources of ignition. Take precautionary measures against static discharges.
Environmental Precautions	Should not be released into the environment. Do not flush into surface water or sanitary sewer system. See Section 12 for additional ecological information. Avoid release to the environment. Collect spillage.
Methods for Containment and Clean Up	Soak up with inert absorbent material. Keep in suitable, closed containers for disposal. Remove all sources of ignition. Use spark-proof tools and explosion-proof equipment.

7. Handling and storage

Handling	Wear personal protective equipment. Do not get in eyes, on skin, or on clothing. Avoid ingestion and inhalation. Ensure adequate ventilation. Keep away from open flames, hot surfaces and sources of ignition. Use only non-sparking tools. To avoid ignition of vapors by static electricity discharge, all metal parts of the equipment must be grounded. Take precautionary measures against static discharges.
Storage	Keep containers tightly closed in a dry, cool and well-ventilated place. Keep away from heat and sources of ignition. Flammables area.

8. Exposure controls / personal protection

Exposure Guidelines

Component	ACGIH TLV	OSHA PEL	NIOSH IDLH
Ethylbenzene	TWA: 20 ppm	(Vacated) TWA: 100 ppm (Vacated) TWA: 435 mg/m ³ (Vacated) STEL: 125 ppm (Vacated) STEL: 545 mg/m ³ TWA: 100 ppm TWA: 435 mg/m ³	IDLH: 800 ppm TWA: 100 ppm TWA: 435 mg/m ³ STEL: 125 ppm STEL: 125 ppm STEL: 545 mg/m ³
Component	Quebec	Mexico OEL (TWA)	Ontario TWAEV
Ethylbenzene	TWA: 100 ppm TWA: 434 mg/m ³ STEL: 125 ppm STEL: 543 mg/m ³	TWA: 100 ppm TWA: 435 mg/m ³ STEL: 125 ppm STEL: 545 mg/m ³	TWA: 20 ppm

Legend

ACGIH - American Conference of Governmental Industrial Hygienists

OSHA - Occupational Safety and Health Administration

NIOSH IDLH: The National Institute for Occupational Safety and Health Immediately Dangerous to Life or Health

Engineering Measures

Use only under a chemical fume hood. Ensure that eyewash stations and safety showers are close to the workstation location. Use explosion-proof electrical/ventilating/lighting/equipment. Ensure adequate ventilation, especially in confined areas.

Personal Protective Equipment

Eye/face Protection

Wear appropriate protective eyeglasses or chemical safety goggles as described by OSHA's eye and face protection regulations in 29 CFR 1910.133 or European Standard EN166.

Skin and body protection

Long sleeved clothing.

Respiratory Protection

Follow the OSHA respirator regulations found in 29 CFR 1910.134 or European Standard EN 149. Use a NIOSH/MSHA or European Standard EN 149 approved respirator if exposure limits are exceeded or if irritation or other symptoms are experienced.

Hygiene Measures

Handle in accordance with good industrial hygiene and safety practice.

9. Physical and chemical properties

Physical State	Liquid
Appearance	Colorless
Odor	aromatic
Odor Threshold	No information available
pH	No information available
Melting Point/Range	-95 °C / -139 °F
Boiling Point/Range	136 °C / 276.8 °F
Flash Point	15 °C / 59 °F
Evaporation Rate	No information available
Flammability (solid,gas)	Not applicable
Flammability or explosive limits	
Upper	6.8%
Lower	1.2%
Vapor Pressure	No information available
Vapor Density	No information available
Relative Density	0.860
Solubility	Slightly soluble in water
Partition coefficient; n-octanol/water	No data available

Autoignition Temperature	432 °C / 810 °F
Decomposition Temperature	No information available
Viscosity	No information available
Molecular Formula	C8 H10
Molecular Weight	106.17

10. Stability and reactivity

Reactive Hazard	None known, based on information available
Stability	Stable under normal conditions.
Conditions to Avoid	Incompatible products. Excess heat. Keep away from open flames, hot surfaces and sources of ignition.
Incompatible Materials	Strong oxidizing agents
Hazardous Decomposition Products	Carbon monoxide (CO), Carbon dioxide (CO ₂)
Hazardous Polymerization	Hazardous polymerization does not occur.
Hazardous Reactions	None under normal processing.

11. Toxicological information

Acute Toxicity

Product Information Component Information

Component	LD50 Oral	LD50 Dermal	LC50 Inhalation
Ethylbenzene	3500 mg/kg (Rat)	15400 mg/kg (Rabbit)	17.2 mg/L (Rat) 4 h

Toxicologically Synergistic Products No information available

Delayed and immediate effects as well as chronic effects from short and long-term exposure

Irritation	May cause eye, skin, and respiratory tract irritation
Sensitization	No information available
Carcinogenicity	The table below indicates whether each agency has listed any ingredient as a carcinogen.

Component	CAS-No	IARC	NTP	ACGIH	OSHA	Mexico
Ethylbenzene	100-41-4	Group 2B	Not listed	A3	X	Not listed

IARC: (International Agency for Research on Cancer)

Group 2B - Possibly Carcinogenic to Humans

IARC: (International Agency for Research on Cancer)

Group 1 - Carcinogenic to Humans

Group 2A - Probably Carcinogenic to Humans

A1 - Known Human Carcinogen

A2 - Suspected Human Carcinogen

A3 - Animal Carcinogen

ACGIH: (American Conference of Governmental Industrial Hygienists)

ACGIH: (American Conference of Governmental Industrial Hygienists)

Mutagenic Effects	No information available
Reproductive Effects	No information available.
Developmental Effects	No information available.
Teratogenicity	No information available.
STOT - single exposure	Respiratory system Central nervous system (CNS)
STOT - repeated exposure	None known

Aspiration hazard	No information available
Symptoms / effects, both acute and delayed	Inhalation of high vapor concentrations may cause symptoms like headache, dizziness, tiredness, nausea and vomiting: May cause central nervous system depression
Endocrine Disruptor Information	No information available
Other Adverse Effects	See actual entry in RTECS for complete information.

12. Ecological information

Ecotoxicity

Do not empty into drains. The product contains following substances which are hazardous for the environment. Toxic to aquatic organisms, may cause long-term adverse effects in the aquatic environment.

Component	Freshwater Algae	Freshwater Fish	Microtox	Water Flea
Ethylbenzene	2.6 - 11.3 mg/L EC50 72 h 438 mg/L EC50 > 96 h 4.6 mg/L EC50 = 72 h 1.7 - 7.6 mg/L EC50 96 h	9.6 mg/L LC50 96 h 9.1 - 15.6 mg/L LC50 96 h 32 mg/L LC50 96 h 7.55 - 11 mg/L LC50 96 h 4.2 mg/L LC50 96 h 11.0 - 18.0 mg/L LC50 96 h	EC50 = 9.68 mg/L 30 min EC50 = 96 mg/L 24 h	1.8 - 2.4 mg/L EC50 48 h

Persistence and Degradability Insoluble in water Persistence is unlikely based on information available.
Bioaccumulation/ Accumulation No information available.

Mobility . Is not likely mobile in the environment due its low water solubility. Will likely be mobile in the environment due to its volatility.

Component	log Pow
Ethylbenzene	3.118

13. Disposal considerations

Waste Disposal Methods Chemical waste generators must determine whether a discarded chemical is classified as a hazardous waste. Chemical waste generators must also consult local, regional, and national hazardous waste regulations to ensure complete and accurate classification.

14. Transport information

DOT

UN-No UN1175
 Proper Shipping Name ETHYLBENZENE
 Hazard Class 3
 Packing Group II

TDG

UN-No UN1175
 Proper Shipping Name ETHYLBENZENE
 Hazard Class 3
 Packing Group II

IATA

UN-No UN1175
 Proper Shipping Name ETHYLBENZENE
 Hazard Class 3
 Packing Group II

IMDG/IMO

UN-No UN1175
 Proper Shipping Name ETHYLBENZENE
 Hazard Class 3
 Packing Group II

15. Regulatory information

All of the components in the product are on the following Inventory lists: X = listed The product is classified and labeled

according to EC directives or corresponding national laws The product is classified and labeled in accordance with Directive 1999/45/EC

International Inventories

Component	TSCA	DSL	NDSL	EINECS	ELINCS	NLP	PICCS	ENCS	AICS	IECSC	KECL
Ethylbenzene	X	X	-	202-849-4	-		X	X	X	X	X

Legend:

X - Listed

E - Indicates a substance that is the subject of a Section 5(e) Consent order under TSCA.

F - Indicates a substance that is the subject of a Section 5(f) Rule under TSCA.

N - Indicates a polymeric substance containing no free-radical initiator in its inventory name but is considered to cover the designated polymer made with any free-radical initiator regardless of the amount used.

P - Indicates a commenced PMN substance

R - Indicates a substance that is the subject of a Section 6 risk management rule under TSCA.

S - Indicates a substance that is identified in a proposed or final Significant New Use Rule

T - Indicates a substance that is the subject of a Section 4 test rule under TSCA.

XU - Indicates a substance exempt from reporting under the Inventory Update Rule, i.e. Partial Updating of the TSCA Inventory Data Base Production and Site Reports (40 CFR 710(B)).

Y1 - Indicates an exempt polymer that has a number-average molecular weight of 1,000 or greater.

Y2 - Indicates an exempt polymer that is a polyester and is made only from reactants included in a specified list of low concern reactants that comprises one of the eligibility criteria for the exemption rule.

U.S. Federal Regulations

TSCA 12(b) Not applicable

SARA 313

Component	CAS-No	Weight %	SARA 313 - Threshold Values %
Ethylbenzene	100-41-4	>95	0.1

SARA 311/312 Hazardous Categorization

Acute Health Hazard	Yes
Chronic Health Hazard	Yes
Fire Hazard	Yes
Sudden Release of Pressure Hazard	No
Reactive Hazard	No

Clean Water Act

Component	CWA - Hazardous Substances	CWA - Reportable Quantities	CWA - Toxic Pollutants	CWA - Priority Pollutants
Ethylbenzene	X	1000 lb	X	X

Clean Air Act

Component	HAPS Data	Class 1 Ozone Depletors	Class 2 Ozone Depletors
Ethylbenzene	X		-

OSHA Occupational Safety and Health Administration

Not applicable

CERCLA

This material, as supplied, contains one or more substances regulated as a hazardous substance under the Comprehensive Environmental Response Compensation and Liability Act (CERCLA) (40 CFR 302)

Component	Hazardous Substances RQs	CERCLA EHS RQs
Ethylbenzene	1000 lb	-

California Proposition 65 This product contains the following Proposition 65 chemicals:

Component	CAS-No	California Prop. 65	Prop 65 NSRL	Category
Ethylbenzene	100-41-4	Carcinogen	54 µg/day 41 µg/day	Carcinogen

State Right-to-Know

Component	Massachusetts	New Jersey	Pennsylvania	Illinois	Rhode Island
Ethylbenzene	X	X	X	X	X

U.S. Department of Transportation

Reportable Quantity (RQ): N
 DOT Marine Pollutant N
 DOT Severe Marine Pollutant N

U.S. Department of Homeland Security

This product does not contain any DHS chemicals.

Other International Regulations

Mexico - Grade Serious risk, Grade 3

Canada

This product has been classified in accordance with the hazard criteria of the Controlled Products Regulations (CPR) and the MSDS contains all the information required by the CPR

WHMIS Hazard Class B2 Flammable liquid
 D2A Very toxic materials



16. Other information

Prepared By Regulatory Affairs
 Thermo Fisher Scientific
 Email: EMSDS.RA@thermofisher.com

Creation Date 06-Aug-2010
Revision Date 30-Oct-2014
Print Date 30-Oct-2014
Revision Summary This document has been updated to comply with the US OSHA HazCom 2012 Standard replacing the current legislation under 29 CFR 1910.1200 to align with the Globally Harmonized System of Classification and Labeling of Chemicals (GHS)

Disclaimer

The information provided on this Safety Data Sheet is correct to the best of our knowledge, information and belief at the date of its publication. The information given is designed only as a guide for safe handling, use, processing, storage, transportation, disposal and release and is not to be considered as a warranty or quality specification. The information relates only to the specific material designated and may not be valid for such material used in combination with any other material or in any process, unless specified in the text.

End of SDS

SAFETY DATA SHEET

Version 4.17
Revision Date 03/03/2015
Print Date 05/01/2016

1. PRODUCT AND COMPANY IDENTIFICATION**1.1 Product identifiers**

Product name : Trichlorofluoromethane
Product Number : 254991
Brand : Aldrich
CAS-No. : 75-69-4

1.2 Relevant identified uses of the substance or mixture and uses advised against

Identified uses : Laboratory chemicals, Manufacture of substances

1.3 Details of the supplier of the safety data sheet

Company : Sigma-Aldrich
3050 Spruce Street
SAINT LOUIS MO 63103
USA

Telephone : +1 800-325-5832
Fax : +1 800-325-5052

1.4 Emergency telephone number

Emergency Phone # : (314) 776-6555

2. HAZARDS IDENTIFICATION**2.1 Classification of the substance or mixture****GHS Classification in accordance with 29 CFR 1910 (OSHA HCS)**

Acute toxicity, Dermal (Category 4), H312

For the full text of the H-Statements mentioned in this Section, see Section 16.

2.2 GHS Label elements, including precautionary statements

Pictogram



Signal word : Warning

Hazard statement(s)
H312 : Harmful in contact with skin.

Precautionary statement(s)
P280 : Wear protective gloves/ protective clothing.
P302 + P352 + P312 : IF ON SKIN: Wash with plenty of soap and water. Call a POISON CENTER or doctor/ physician if you feel unwell.
P363 : Wash contaminated clothing before reuse.
P501 : Dispose of contents/ container to an approved waste disposal plant.

2.3 Hazards not otherwise classified (HNOC) or not covered by GHS - none

3. COMPOSITION/INFORMATION ON INGREDIENTS**3.1 Substances**

Synonyms : Fluorotrichloromethane
CFC-11

Formula : CCl₃F CCl₃F
Molecular weight : 137.37 g/mol
CAS-No. : 75-69-4
EC-No. : 200-892-3

Hazardous components

Component	Classification	Concentration
Trichlorofluoromethane		
	Acute Tox. 4; H312	<= 100 %

For the full text of the H-Statements mentioned in this Section, see Section 16.

4. FIRST AID MEASURES

4.1 Description of first aid measures

General advice

Consult a physician. Show this safety data sheet to the doctor in attendance. Move out of dangerous area.

If inhaled

If breathed in, move person into fresh air. If not breathing, give artificial respiration. Consult a physician.

In case of skin contact

Wash off with soap and plenty of water. Consult a physician.

In case of eye contact

Flush eyes with water as a precaution.

If swallowed

Never give anything by mouth to an unconscious person. Rinse mouth with water. Consult a physician.

4.2 Most important symptoms and effects, both acute and delayed

The most important known symptoms and effects are described in the labelling (see section 2.2) and/or in section 11

4.3 Indication of any immediate medical attention and special treatment needed

No data available

5. FIREFIGHTING MEASURES

5.1 Extinguishing media

Suitable extinguishing media

Use water spray, alcohol-resistant foam, dry chemical or carbon dioxide.

5.2 Special hazards arising from the substance or mixture

Carbon oxides, Hydrogen chloride gas, Hydrogen fluoride

5.3 Advice for firefighters

Wear self-contained breathing apparatus for firefighting if necessary.

5.4 Further information

No data available

6. ACCIDENTAL RELEASE MEASURES

6.1 Personal precautions, protective equipment and emergency procedures

Use personal protective equipment. Avoid breathing vapours, mist or gas. Ensure adequate ventilation. For personal protection see section 8.

6.2 Environmental precautions

Do not let product enter drains.

6.3 Methods and materials for containment and cleaning up

Soak up with inert absorbent material and dispose of as hazardous waste. Keep in suitable, closed containers for disposal.

6.4 Reference to other sections

For disposal see section 13.

7. HANDLING AND STORAGE

7.1 Precautions for safe handling

Avoid contact with skin and eyes. Avoid inhalation of vapour or mist.
For precautions see section 2.2.

7.2 Conditions for safe storage, including any incompatibilities

Keep container tightly closed in a dry and well-ventilated place.

Recommended storage temperature 2 - 8 °C

Contents under pressure.

Storage class (TRGS 510): Non Combustible Liquids

7.3 Specific end use(s)

Apart from the uses mentioned in section 1.2 no other specific uses are stipulated

8. EXPOSURE CONTROLS/PERSONAL PROTECTION

8.1 Control parameters

Components with workplace control parameters

Component	CAS-No.	Value	Control parameters	Basis
Trichlorofluoromethane	75-69-4	C	1,000.000000 ppm	USA. ACGIH Threshold Limit Values (TLV)
	Remarks	Cardiac sensitization Not classifiable as a human carcinogen		
		C	1,000.000000 ppm 5,600.000000 mg/m3	USA. NIOSH Recommended Exposure Limits
		TWA	1,000.000000 ppm 5,600.000000 mg/m3	USA. Occupational Exposure Limits (OSHA) - Table Z-1 Limits for Air Contaminants
		The value in mg/m3 is approximate.		

8.2 Exposure controls

Appropriate engineering controls

Handle in accordance with good industrial hygiene and safety practice. Wash hands before breaks and at the end of workday.

Personal protective equipment

Eye/face protection

Face shield and safety glasses Use equipment for eye protection tested and approved under appropriate government standards such as NIOSH (US) or EN 166(EU).

Skin protection

Handle with gloves. Gloves must be inspected prior to use. Use proper glove removal technique (without touching glove's outer surface) to avoid skin contact with this product. Dispose of contaminated gloves after use in accordance with applicable laws and good laboratory practices. Wash and dry hands.

Full contact

Material: Nitrile rubber

Minimum layer thickness: 0.4 mm

Break through time: 480 min

Material tested: Camatril® (KCL 730 / Aldrich Z677442, Size M)

Splash contact

Material: Nitrile rubber

Minimum layer thickness: 0.2 mm

Break through time: 30 min

Material tested: Dermatril® P (KCL 743 / Aldrich Z677388, Size M)

data source: KCL GmbH, D-36124 Eichenzell, phone +49 (0)6659 87300, e-mail sales@kcl.de, test method: EN374

If used in solution, or mixed with other substances, and under conditions which differ from EN 374, contact the supplier of the CE approved gloves. This recommendation is advisory only and must be evaluated by an industrial hygienist and safety officer familiar with the specific situation of anticipated use by our customers. It should not be construed as offering an approval for any specific use scenario.

Body Protection

Complete suit protecting against chemicals, The type of protective equipment must be selected according to the concentration and amount of the dangerous substance at the specific workplace.

Respiratory protection

Where risk assessment shows air-purifying respirators are appropriate use a full-face respirator with multi-purpose combination (US) or type AXBEK (EN 14387) respirator cartridges as a backup to engineering controls. If the respirator is the sole means of protection, use a full-face supplied air respirator. Use respirators and components tested and approved under appropriate government standards such as NIOSH (US) or CEN (EU).

Control of environmental exposure

Do not let product enter drains.

9. PHYSICAL AND CHEMICAL PROPERTIES

9.1 Information on basic physical and chemical properties

- | | |
|---|---|
| a) Appearance | Form: liquid, clear
Colour: colourless |
| b) Odour | No data available |
| c) Odour Threshold | No data available |
| d) pH | No data available |
| e) Melting point/freezing point | -110.99 - -109.99 °C (-167.78 - -165.98 °F) |
| f) Initial boiling point and boiling range | 23.7 °C (74.7 °F) - lit. |
| g) Flash point | No data available |
| h) Evaporation rate | No data available |
| i) Flammability (solid, gas) | No data available |
| j) Upper/lower flammability or explosive limits | No data available |
| k) Vapour pressure | 885.7 hPa (664.3 mmHg) at 20.0 °C (68.0 °F)
2,701.2 hPa (2,026.1 mmHg) at 55.0 °C (131.0 °F) |
| l) Vapour density | No data available |
| m) Relative density | 1.494 g/cm ³ at 25 °C (77 °F) |
| n) Water solubility | 1 g/l |
| o) Partition coefficient: n-octanol/water | log Pow: 2.53 |
| p) Auto-ignition temperature | No data available |
| q) Decomposition temperature | No data available |
| r) Viscosity | No data available |
| s) Explosive properties | No data available |

t) Oxidizing properties No data available

9.2 Other safety information

Surface tension 18.0 mN/m at 25.0 °C (77.0 °F)

10. STABILITY AND REACTIVITY

10.1 Reactivity

No data available

10.2 Chemical stability

Stable under recommended storage conditions.

10.3 Possibility of hazardous reactions

No data available

10.4 Conditions to avoid

No data available

10.5 Incompatible materials

Strong oxidizing agents, Sodium/sodium oxides, Potassium, Magnesium, Aluminum, Zinc

10.6 Hazardous decomposition products

Other decomposition products - No data available
In the event of fire: see section 5

11. TOXICOLOGICAL INFORMATION

11.1 Information on toxicological effects

Acute toxicity

LD50 Oral - Rat - > 15,000 mg/kg

LC50 Inhalation - Rat - 0.3 h - 130000 ppm

Remarks: Behavioral:Tremor. Behavioral:Convulsions or effect on seizure threshold. Respiratory disorder

No data available

Skin corrosion/irritation

No data available

Serious eye damage/eye irritation

No data available

Respiratory or skin sensitisation

No data available

Germ cell mutagenicity

No data available

Carcinogenicity

IARC: No component of this product present at levels greater than or equal to 0.1% is identified as probable, possible or confirmed human carcinogen by IARC.

NTP: No component of this product present at levels greater than or equal to 0.1% is identified as a known or anticipated carcinogen by NTP.

OSHA: No component of this product present at levels greater than or equal to 0.1% is identified as a carcinogen or potential carcinogen by OSHA.

Reproductive toxicity

No data available

No data available

Specific target organ toxicity - single exposure

No data available

Specific target organ toxicity - repeated exposure

No data available

Aspiration hazard

No data available

Additional Information

RTECS: PB6125000

To the best of our knowledge, the chemical, physical, and toxicological properties have not been thoroughly investigated., Nausea, Dizziness, Headache, Vomiting, Diarrhoea, Abdominal pain, Weakness, Unconsciousness

Liver -

12. ECOLOGICAL INFORMATION**12.1 Toxicity**

No data available

12.2 Persistence and degradability

No data available

12.3 Bioaccumulative potential

No data available

12.4 Mobility in soil

No data available

12.5 Results of PBT and vPvB assessment

PBT/vPvB assessment not available as chemical safety assessment not required/not conducted

12.6 Other adverse effects

13. DISPOSAL CONSIDERATIONS**13.1 Waste treatment methods****Product**

Offer surplus and non-recyclable solutions to a licensed disposal company.

Contaminated packaging

Dispose of as unused product.

14. TRANSPORT INFORMATION**DOT (US)**

UN number: 3082

Class: 9

Packing group: III

Proper shipping name: Environmentally hazardous substance, liquid, n.o.s. (Trichlorofluoromethane)

Reportable Quantity (RQ): 5000 lbs

Poison Inhalation Hazard: No

IMDG

Not dangerous goods

IATA

Not dangerous goods

15. REGULATORY INFORMATION**SARA 302 Components**

No chemicals in this material are subject to the reporting requirements of SARA Title III, Section 302.

SARA 313 Components

The following components are subject to reporting levels established by SARA Title III, Section 313:

	CAS-No.	Revision Date
Trichlorofluoromethane	75-69-4	2007-07-01

SARA 311/312 Hazards

Acute Health Hazard

Massachusetts Right To Know Components

Trichlorofluoromethane	CAS-No. 75-69-4	Revision Date 2007-07-01
------------------------	--------------------	-----------------------------

Pennsylvania Right To Know Components

Trichlorofluoromethane	CAS-No. 75-69-4	Revision Date 2007-07-01
------------------------	--------------------	-----------------------------

New Jersey Right To Know Components

Trichlorofluoromethane	CAS-No. 75-69-4	Revision Date 2007-07-01
------------------------	--------------------	-----------------------------

California Prop. 65 Components

This product does not contain any chemicals known to State of California to cause cancer, birth defects, or any other reproductive harm.

16. OTHER INFORMATION

Full text of H-Statements referred to under sections 2 and 3.

Acute Tox. H312	Acute toxicity Harmful in contact with skin.
--------------------	---

HMIS Rating

Health hazard:	1
Chronic Health Hazard:	
Flammability:	0
Physical Hazard	0

NFPA Rating

Health hazard:	1
Fire Hazard:	0
Reactivity Hazard:	0

Further information

Copyright 2015 Sigma-Aldrich Co. LLC. License granted to make unlimited paper copies for internal use only. The above information is believed to be correct but does not purport to be all inclusive and shall be used only as a guide. The information in this document is based on the present state of our knowledge and is applicable to the product with regard to appropriate safety precautions. It does not represent any guarantee of the properties of the product. Sigma-Aldrich Corporation and its Affiliates shall not be held liable for any damage resulting from handling or from contact with the above product. See www.sigma-aldrich.com and/or the reverse side of invoice or packing slip for additional terms and conditions of sale.

Preparation Information

Sigma-Aldrich Corporation
Product Safety – Americas Region
1-800-521-8956

Version: 4.17

Revision Date: 03/03/2015

Print Date: 05/01/2016

SAFETY DATA SHEET



Halocarbon R-12 (Dichlorodifluoromethane)

Section 1. Identification


GHS product identifier	: Halocarbon R-12 (Dichlorodifluoromethane)
Chemical name	: dichlorodifluoromethane
Other means of identification	: ASPEN R-12, Methane, dichlorodifluoro-; Refrigerant 12; Propellant 12; Halon 122; Genetron 12; Freon 12; Fluorocarbon 12; Difluorodichloromethane; DICHLORODIFLUOROMETHANE (FC 12); CFC-12
Product use	: Synthetic/Analytical chemistry.
Synonym	: ASPEN R-12, Methane, dichlorodifluoro-; Refrigerant 12; Propellant 12; Halon 122; Genetron 12; Freon 12; Fluorocarbon 12; Difluorodichloromethane; DICHLORODIFLUOROMETHANE (FC 12); CFC-12
SDS #	: 001018
Supplier's details	: Airgas USA, LLC and its affiliates 259 North Radnor-Chester Road Suite 100 Radnor, PA 19087-5283 1-610-687-5253
Emergency telephone number (with hours of operation)	: 1-866-734-3438

Section 2. Hazards identification

OSHA/HCS status	: This material is considered hazardous by the OSHA Hazard Communication Standard (29 CFR 1910.1200).
Classification of the substance or mixture	: GASES UNDER PRESSURE - Liquefied gas HAZARDOUS TO THE OZONE LAYER - Category 1

GHS label elements

Hazard pictograms

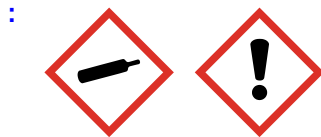

Signal word

: Warning

Hazard statements

: Contains gas under pressure; may explode if heated.
May cause frostbite.
May displace oxygen and cause rapid suffocation.
Harms public health and the environment by destroying ozone in the upper atmosphere.

Precautionary statements

General

: Read and follow all Safety Data Sheets (SDS'S) before use. Read label before use. Keep out of reach of children. If medical advice is needed, have product container or label at hand. Close valve after each use and when empty. Use equipment rated for cylinder pressure. Do not open valve until connected to equipment prepared for use. Use a back flow preventative device in the piping. Use only equipment of compatible materials of construction. Always keep container in upright position.

Prevention

: Use and store only outdoors or in a well ventilated place.

Response

: Not applicable.

Storage

: Protect from sunlight. Protect from sunlight when ambient temperature exceeds 52°C/125°F. Store in a well-ventilated place.

Disposal

: Refer to manufacturer/supplier for information on recovery/recycling.

Date of issue/Date of revision : 5/21/2015. **Date of previous issue** : 5/21/2015. **Version** : 2 1/13

Section 2. Hazards identification

Hazards not otherwise classified : Liquid can cause burns similar to frostbite.

Section 3. Composition/information on ingredients

Substance/mixture : Substance

Chemical name : dichlorodifluoromethane

Other means of identification : ASPEN R-12, Methane, dichlorodifluoro-; Refrigerant 12; Propellant 12; Halon 122; Genetron 12; Freon 12; Fluorocarbon 12; Difluorodichloromethane; DICHLORODIFLUOROMETHANE (FC 12); CFC-12

CAS number/other identifiers

CAS number : 75-71-8

Product code : 001018

Ingredient name	%	CAS number
Methane, dichlorodifluoro-	100	75-71-8

There are no additional ingredients present which, within the current knowledge of the supplier and in the concentrations applicable, are classified as hazardous to health or the environment and hence require reporting in this section.

Occupational exposure limits, if available, are listed in Section 8.

Section 4. First aid measures

Description of necessary first aid measures

- Eye contact** : Immediately flush eyes with plenty of water, occasionally lifting the upper and lower eyelids. Check for and remove any contact lenses. Continue to rinse for at least 10 minutes. Get medical attention if irritation occurs.
- Inhalation** : Remove victim to fresh air and keep at rest in a position comfortable for breathing. If not breathing, if breathing is irregular or if respiratory arrest occurs, provide artificial respiration or oxygen by trained personnel. It may be dangerous to the person providing aid to give mouth-to-mouth resuscitation. Get medical attention if adverse health effects persist or are severe. If unconscious, place in recovery position and get medical attention immediately. Maintain an open airway. Loosen tight clothing such as a collar, tie, belt or waistband. In case of inhalation of decomposition products in a fire, symptoms may be delayed. The exposed person may need to be kept under medical surveillance for 48 hours.
- Skin contact** : Flush contaminated skin with plenty of water. Remove contaminated clothing and shoes. Get medical attention if symptoms occur. In case of contact with liquid, warm frozen tissues slowly with lukewarm water and get medical attention. Do not rub affected area. Wash clothing before reuse. Clean shoes thoroughly before reuse.
- Ingestion** : Remove victim to fresh air and keep at rest in a position comfortable for breathing. Get medical attention if adverse health effects persist or are severe. Ingestion of liquid can cause burns similar to frostbite. If frostbite occurs, get medical attention. Never give anything by mouth to an unconscious person. If unconscious, place in recovery position and get medical attention immediately. Maintain an open airway. Loosen tight clothing such as a collar, tie, belt or waistband. As this product rapidly becomes a gas when released, refer to the inhalation section.

Most important symptoms/effects, acute and delayed

Potential acute health effects

Eye contact : Liquid can cause burns similar to frostbite.

Inhalation : Exposure to decomposition products may cause a health hazard. Serious effects may be delayed following exposure.

Date of issue/Date of revision

: 5/21/2015.

Date of previous issue

: 5/21/2015.

Version : 2

2/13

Section 4. First aid measures

- Skin contact** : Dermal contact with rapidly evaporating liquid could result in freezing of the tissues or frostbite.
- Frostbite** : Try to warm up the frozen tissues and seek medical attention.
- Ingestion** : Ingestion of liquid can cause burns similar to frostbite.
- Over-exposure signs/symptoms**
- Eye contact** : Adverse symptoms may include the following:
frostbite
- Inhalation** : No specific data.
- Skin contact** : Adverse symptoms may include the following:
frostbite
- Ingestion** : Adverse symptoms may include the following:
frostbite

Indication of immediate medical attention and special treatment needed, if necessary

- Notes to physician** : In case of inhalation of decomposition products in a fire, symptoms may be delayed. The exposed person may need to be kept under medical surveillance for 48 hours.
- Specific treatments** : No specific treatment.
- Protection of first-aiders** : No action shall be taken involving any personal risk or without suitable training. It may be dangerous to the person providing aid to give mouth-to-mouth resuscitation.

See toxicological information (Section 11)

Section 5. Fire-fighting measures

Extinguishing media

- Suitable extinguishing media** : Use an extinguishing agent suitable for the surrounding fire.
- Unsuitable extinguishing media** : None known.

- Specific hazards arising from the chemical** : Contains gas under pressure. In a fire or if heated, a pressure increase will occur and the container may burst or explode.
- Hazardous thermal decomposition products** : Decomposition products may include the following materials:
carbon dioxide
carbon monoxide
halogenated compounds
carbonyl halides

- Special protective actions for fire-fighters** : Promptly isolate the scene by removing all persons from the vicinity of the incident if there is a fire. No action shall be taken involving any personal risk or without suitable training. Contact supplier immediately for specialist advice. Move containers from fire area if this can be done without risk. Use water spray to keep fire-exposed containers cool.

- Special protective equipment for fire-fighters** : Fire-fighters should wear appropriate protective equipment and self-contained breathing apparatus (SCBA) with a full face-piece operated in positive pressure mode. For incidents involving large quantities, thermally insulated undergarments and thick textile or leather gloves should be worn.

Section 6. Accidental release measures

Personal precautions, protective equipment and emergency procedures

- For non-emergency personnel** : No action shall be taken involving any personal risk or without suitable training. Evacuate surrounding areas. Keep unnecessary and unprotected personnel from entering. Do not touch or walk through spilled material. Avoid breathing gas. Provide adequate ventilation. Wear appropriate respirator when ventilation is inadequate. Put on appropriate personal protective equipment.
- For emergency responders** : If specialised clothing is required to deal with the spillage, take note of any information in Section 8 on suitable and unsuitable materials. See also the information in "For non-emergency personnel".

- Environmental precautions** : Ensure emergency procedures to deal with accidental gas releases are in place to avoid contamination of the environment. Avoid dispersal of spilled material and runoff and contact with soil, waterways, drains and sewers. Inform the relevant authorities if the product has caused environmental pollution (sewers, waterways, soil or air). May be harmful to the environment if released in large quantities.

Methods and materials for containment and cleaning up

- Small spill** : Immediately contact emergency personnel. Stop leak if without risk.
- Large spill** : Immediately contact emergency personnel. Stop leak if without risk. Note: see Section 1 for emergency contact information and Section 13 for waste disposal.

Section 7. Handling and storage

Precautions for safe handling

- Protective measures** : Put on appropriate personal protective equipment (see Section 8). Contains gas under pressure. Do not get in eyes or on skin or clothing. Avoid breathing gas. Avoid release to the environment. Refer to special instructions/safety data sheet. Empty containers retain product residue and can be hazardous. Do not puncture or incinerate container. Use equipment rated for cylinder pressure. Close valve after each use and when empty. Protect cylinders from physical damage; do not drag, roll, slide, or drop. Use a suitable hand truck for cylinder movement.
- Advice on general occupational hygiene** : Eating, drinking and smoking should be prohibited in areas where this material is handled, stored and processed. Workers should wash hands and face before eating, drinking and smoking. Remove contaminated clothing and protective equipment before entering eating areas. See also Section 8 for additional information on hygiene measures.

- Conditions for safe storage, including any incompatibilities** : Store in accordance with local regulations. Store in a segregated and approved area. Store away from direct sunlight in a dry, cool and well-ventilated area, away from incompatible materials (see Section 10). Keep container tightly closed and sealed until ready for use. Cylinders should be stored upright, with valve protection cap in place, and firmly secured to prevent falling or being knocked over. Cylinder temperatures should not exceed 52 °C (125 °F).

Section 8. Exposure controls/personal protection

Control parameters

Occupational exposure limits

Section 8. Exposure controls/personal protection

Ingredient name	Exposure limits
Methane, dichlorodifluoro-	<p>ACGIH TLV (United States, 3/2012). TWA: 4950 mg/m³ 8 hours. TWA: 1000 ppm 8 hours.</p> <p>NIOSH REL (United States, 1/2013). TWA: 4950 mg/m³ 10 hours. TWA: 1000 ppm 10 hours.</p> <p>OSHA PEL (United States, 6/2010). TWA: 4950 mg/m³ 8 hours. TWA: 1000 ppm 8 hours.</p> <p>OSHA PEL 1989 (United States, 3/1989). TWA: 4950 mg/m³ 8 hours. TWA: 1000 ppm 8 hours.</p>

Appropriate engineering controls : Good general ventilation should be sufficient to control worker exposure to airborne contaminants.

Environmental exposure controls : Emissions from ventilation or work process equipment should be checked to ensure they comply with the requirements of environmental protection legislation. In some cases, fume scrubbers, filters or engineering modifications to the process equipment will be necessary to reduce emissions to acceptable levels.

Individual protection measures

Hygiene measures : Wash hands, forearms and face thoroughly after handling chemical products, before eating, smoking and using the lavatory and at the end of the working period. Appropriate techniques should be used to remove potentially contaminated clothing. Wash contaminated clothing before reusing. Ensure that eyewash stations and safety showers are close to the workstation location.

Eye/face protection : Safety eyewear complying with an approved standard should be used when a risk assessment indicates this is necessary to avoid exposure to liquid splashes, mists, gases or dusts. If contact is possible, the following protection should be worn, unless the assessment indicates a higher degree of protection: safety glasses with side-shields.

Skin protection

Hand protection : Chemical-resistant, impervious gloves complying with an approved standard should be worn at all times when handling chemical products if a risk assessment indicates this is necessary. If contact with the liquid is possible, insulated gloves suitable for low temperatures should be worn. Considering the parameters specified by the glove manufacturer, check during use that the gloves are still retaining their protective properties. It should be noted that the time to breakthrough for any glove material may be different for different glove manufacturers. In the case of mixtures, consisting of several substances, the protection time of the gloves cannot be accurately estimated.

Body protection : Personal protective equipment for the body should be selected based on the task being performed and the risks involved and should be approved by a specialist before handling this product.

Other skin protection : Appropriate footwear and any additional skin protection measures should be selected based on the task being performed and the risks involved and should be approved by a specialist before handling this product.

Respiratory protection : Use a properly fitted, air-purifying or air-fed respirator complying with an approved standard if a risk assessment indicates this is necessary. Respirator selection must be based on known or anticipated exposure levels, the hazards of the product and the safe working limits of the selected respirator.

Section 9. Physical and chemical properties

Appearance

Physical state	: Gas. [Liquefied gas]
Color	: Colorless.
Molecular weight	: 120.91 g/mole
Molecular formula	: C-Cl ₂ -F ₂
Boiling/condensation point	: -29.8°C (-21.6°F)
Melting/freezing point	: -158°C (-252.4°F)
Critical temperature	: 111.85°C (233.3°F)
Odor	: Characteristic.
Odor threshold	: Not available.
pH	: Not available.
Flash point	: [Product does not sustain combustion.]
Burning time	: Not applicable.
Burning rate	: Not applicable.
Evaporation rate	: Not available.
Flammability (solid, gas)	: Not available.
Lower and upper explosive (flammable) limits	: Not available.
Vapor pressure	: 84.9 (psia)
Vapor density	: 4.2 (Air = 1)
Specific Volume (ft³/lb)	: 3.1746
Gas Density (lb/ft³)	: 0.315
Relative density	: Not applicable.
Solubility	: Not available.
Solubility in water	: 0.3 g/l
Partition coefficient: n-octanol/water	: 2.16
Auto-ignition temperature	: Not available.
Decomposition temperature	: Not available.
SADT	: Not available.
Viscosity	: Not applicable.

Section 10. Stability and reactivity

Reactivity	: No specific test data related to reactivity available for this product or its ingredients.
Chemical stability	: The product is stable.
Possibility of hazardous reactions	: Under normal conditions of storage and use, hazardous reactions will not occur.
Conditions to avoid	: No specific data.
Hazardous decomposition products	: Under normal conditions of storage and use, hazardous decomposition products should not be produced.

Section 10. Stability and reactivity

Hazardous polymerization : Under normal conditions of storage and use, hazardous polymerization will not occur.

Section 11. Toxicological information

Information on toxicological effects

Acute toxicity

Not available.

Irritation/Corrosion

Not available.

Sensitization

Not available.

Mutagenicity

Not available.

Carcinogenicity

Not available.

Reproductive toxicity

Not available.

Teratogenicity

Not available.

Specific target organ toxicity (single exposure)

Not available.

Specific target organ toxicity (repeated exposure)

Not available.

Aspiration hazard

Not available.

Information on the likely routes of exposure : Not available.

Potential acute health effects

- Eye contact** : Liquid can cause burns similar to frostbite.
- Inhalation** : Exposure to decomposition products may cause a health hazard. Serious effects may be delayed following exposure.
- Skin contact** : Dermal contact with rapidly evaporating liquid could result in freezing of the tissues or frostbite.
- Ingestion** : Ingestion of liquid can cause burns similar to frostbite.

Symptoms related to the physical, chemical and toxicological characteristics

- Eye contact** : Adverse symptoms may include the following:
frostbite
- Inhalation** : No specific data.
- Skin contact** : Adverse symptoms may include the following:
frostbite

Section 11. Toxicological information

Ingestion : Adverse symptoms may include the following:
frostbite

Delayed and immediate effects and also chronic effects from short and long term exposure

Short term exposure

Potential immediate effects : Not available.

Potential delayed effects : Not available.

Long term exposure

Potential immediate effects : Not available.

Potential delayed effects : Not available.

Potential chronic health effects

Not available.

General : No known significant effects or critical hazards.

Carcinogenicity : No known significant effects or critical hazards.

Mutagenicity : No known significant effects or critical hazards.

Teratogenicity : No known significant effects or critical hazards.

Developmental effects : No known significant effects or critical hazards.

Fertility effects : No known significant effects or critical hazards.

Numerical measures of toxicity

Acute toxicity estimates

Not available.

Section 12. Ecological information

Toxicity

Not available.

Persistence and degradability

Not available.

Bioaccumulative potential

Product/ingredient name	LogP _{ow}	BCF	Potential
Methane, dichlorodifluoro-	2.16	6.17	low

Mobility in soil

Soil/water partition coefficient (K_{oc}) : Not available.

Other adverse effects : No known significant effects or critical hazards.






Section 13. Disposal considerations

Disposal methods : The generation of waste should be avoided or minimized wherever possible. Disposal of this product, solutions and any by-products should at all times comply with the requirements of environmental protection and waste disposal legislation and any regional local authority requirements. Dispose of surplus and non-recyclable products via a licensed waste disposal contractor. Waste should not be disposed of untreated to the sewer unless fully compliant with the requirements of all authorities with jurisdiction. Empty Airgas-owned pressure vessels should be returned to Airgas. Waste packaging should be recycled. Incineration or landfill should only be considered when recycling is not feasible. This material and its container must be disposed of in a safe way. Empty containers or liners may retain some product residues. Do not puncture or incinerate container.

United States - RCRA Toxic hazardous waste "U" List

Ingredient	CAS #	Status	Reference number
Dichlorodifluoromethane; Methane, dichlorodifluoro-	75-71-8	Listed	U075

Section 14. Transport information

	DOT	TDG	Mexico	IMDG	IATA
UN number	UN1028	UN1028	UN1028	UN1028	UN1028
UN proper shipping name	DICHLORODIFLUOROMETHANE OR REFRIGERANT GAS R 12	DICHLORODIFLUOROMETHANE; OR REFRIGERANT GAS R 12	DICHLORODIFLUOROMETHANE OR REFRIGERANT GAS R 12	DICHLORODIFLUOROMETHANE (REFRIGERANT GAS R 12)	DICHLORODIFLUOROMETHANE
Transport hazard class(es)	2.2 	2.2 	2.2 	2.2 	2.2 
Packing group	-	-	-	-	-
Environment	No.	No.	No.	No.	No.
Additional information	<p>Reportable quantity 5000 lbs / 2270 kg Package sizes shipped in quantities less than the product reportable quantity are not subject to the RQ (reportable quantity) transportation requirements.</p> <p>Limited quantity Yes.</p> <p>Packaging instruction Passenger aircraft Quantity limitation: 75 kg</p> <p>Cargo aircraft Quantity limitation: 150 kg</p> <p>Special provisions T50</p>	<p>Explosive Limit and Limited Quantity Index 0.125</p> <p>Passenger Carrying Road or Rail Index 75</p>	-	-	<p>Passenger and Cargo Aircraft Quantity limitation: 75 kg Cargo Aircraft Only Quantity limitation: 150 kg</p>

“Refer to CFR 49 (or authority having jurisdiction) to determine the information required for shipment of the product.”

Section 14. Transport information

Special precautions for user : **Transport within user's premises:** always transport in closed containers that are upright and secure. Ensure that persons transporting the product know what to do in the event of an accident or spillage.

Transport in bulk according to Annex II of MARPOL 73/78 and the IBC Code : Not available.

Section 15. Regulatory information

U.S. Federal regulations : **TSCA 8(a) CDR Exempt/Partial exemption:** Not determined
TSCA 12(b) annual export notification: dichlorodifluoromethane
United States inventory (TSCA 8b): This material is listed or exempted.

Clean Air Act Section 112 (b) Hazardous Air Pollutants (HAPs) : Not listed

Clean Air Act Section 602 Class I Substances : Listed

Clean Air Act Section 602 Class II Substances : Not listed

DEA List I Chemicals (Precursor Chemicals) : Not listed

DEA List II Chemicals (Essential Chemicals) : Not listed

SARA 302/304

Composition/information on ingredients

No products were found.

SARA 304 RQ : Not applicable.

SARA 311/312

Classification : Sudden release of pressure

Composition/information on ingredients

Name	%	Fire hazard	Sudden release of pressure	Reactive	Immediate (acute) health hazard	Delayed (chronic) health hazard
Methane, dichlorodifluoro-	100	No.	Yes.	No.	No.	No.

SARA 313

	Product name	CAS number	%
Form R - Reporting requirements	dichlorodifluoromethane	75-71-8	100
Supplier notification	dichlorodifluoromethane	75-71-8	100

SARA 313 notifications must not be detached from the SDS and any copying and redistribution of the SDS shall include copying and redistribution of the notice attached to copies of the SDS subsequently redistributed.

State regulations

Massachusetts : This material is listed.

New York : This material is listed.

Section 15. Regulatory information

- New Jersey** : This material is listed.
- Pennsylvania** : This material is listed.
- Canada inventory** : This material is listed or exempted.
- International regulations**
 - International lists** :
 - Australia inventory (AICS)**: This material is listed or exempted.
 - China inventory (IECSC)**: This material is listed or exempted.
 - Japan inventory**: This material is listed or exempted.
 - Korea inventory**: This material is listed or exempted.
 - Malaysia Inventory (EHS Register)**: Not determined.
 - New Zealand Inventory of Chemicals (NZIoC)**: This material is listed or exempted.
 - Philippines inventory (PICCS)**: This material is listed or exempted.
 - Taiwan inventory (CSNN)**: Not determined.
 - Chemical Weapons Convention List Schedule I Chemicals** : Not listed
 - Chemical Weapons Convention List Schedule II Chemicals** : Not listed
 - Chemical Weapons Convention List Schedule III Chemicals** : Not listed

Canada

- WHMIS (Canada)** : Class A: Compressed gas.
- CEPA Toxic substances**: This material is listed.
- Canadian ARET**: This material is not listed.
- Canadian NPRI**: This material is listed.
- Alberta Designated Substances**: This material is not listed.
- Ontario Designated Substances**: This material is not listed.
- Quebec Designated Substances**: This material is not listed.

Section 16. Other information

Canada Label requirements : Class A: Compressed gas.

Hazardous Material Information System (U.S.A.)

Health	1
Flammability	0
Physical hazards	2

Caution: HMIS® ratings are based on a 0-4 rating scale, with 0 representing minimal hazards or risks, and 4 representing significant hazards or risks. Although HMIS® ratings are not required on SDSs under 29 CFR 1910.1200, the preparer may choose to provide them. HMIS® ratings are to be used with a fully implemented HMIS® program. HMIS® is a registered mark of the National Paint & Coatings Association (NPCA). HMIS® materials may be purchased exclusively from J. J. Keller (800) 327-6868.

The customer is responsible for determining the PPE code for this material.

National Fire Protection Association (U.S.A.)



Section 16. Other information

Reprinted with permission from NFPA 704-2001, Identification of the Hazards of Materials for Emergency Response Copyright ©1997, National Fire Protection Association, Quincy, MA 02269. This reprinted material is not the complete and official position of the National Fire Protection Association, on the referenced subject which is represented only by the standard in its entirety.

Copyright ©2001, National Fire Protection Association, Quincy, MA 02269. This warning system is intended to be interpreted and applied only by properly trained individuals to identify fire, health and reactivity hazards of chemicals. The user is referred to certain limited number of chemicals with recommended classifications in NFPA 49 and NFPA 325, which would be used as a guideline only. Whether the chemicals are classified by NFPA or not, anyone using the 704 systems to classify chemicals does so at their own risk.

History

Date of printing : 5/21/2015.

Date of issue/Date of revision : 5/21/2015.

Date of previous issue : 5/21/2015.

Version : 2

Key to abbreviations :

- ATE = Acute Toxicity Estimate
- BCF = Bioconcentration Factor
- GHS = Globally Harmonized System of Classification and Labelling of Chemicals
- IATA = International Air Transport Association
- IBC = Intermediate Bulk Container
- IMDG = International Maritime Dangerous Goods
- LogPow = logarithm of the octanol/water partition coefficient
- MARPOL 73/78 = International Convention for the Prevention of Pollution From Ships, 1973 as modified by the Protocol of 1978. ("Marpol" = marine pollution)
- UN = United Nations
- ACGIH – American Conference of Governmental Industrial Hygienists
- AIHA – American Industrial Hygiene Association
- CAS – Chemical Abstract Services
- CEPA – Canadian Environmental Protection Act
- CERCLA – Comprehensive Environmental Response, Compensation, and Liability Act (EPA)
- CFR – United States Code of Federal Regulations
- CPR – Controlled Products Regulations
- DSL – Domestic Substances List
- GWP – Global Warming Potential
- IARC – International Agency for Research on Cancer
- ICAO – International Civil Aviation Organisation
- Inh – Inhalation
- LC – Lethal concentration
- LD – Lethal dosage
- NDSL – Non-Domestic Substances List
- NIOSH – National Institute for Occupational Safety and Health
- TDG – Canadian Transportation of Dangerous Goods Act and Regulations
- TLV – Threshold Limit Value
- TSCA – Toxic Substances Control Act
- WEEL – Workplace Environmental Exposure Level
- WHMIS – Canadian Workplace Hazardous Material Information System

References : Not available.

▣ Indicates information that has changed from previously issued version.

Other special considerations : WARNING: Contains (Dichlorodifluoromethane), a substance which harms the public health and environment by destroying ozone in the upper atmosphere.

Notice to reader

Section 16. Other information

To the best of our knowledge, the information contained herein is accurate. However, neither the above-named supplier, nor any of its subsidiaries, assumes any liability whatsoever for the accuracy or completeness of the information contained herein.

Final determination of suitability of any material is the sole responsibility of the user. All materials may present unknown hazards and should be used with caution. Although certain hazards are described herein, we cannot guarantee that these are the only hazards that exist.

SAFETY DATA SHEET

Version 5.5
Revision Date 05/27/2016
Print Date 07/13/2017

1. PRODUCT AND COMPANY IDENTIFICATION**1.1 Product identifiers**

Product name : Indeno[1,2,3-cd]pyrene

Product Number : 48499
Brand : Supelco

CAS-No. : 193-39-5

1.2 Relevant identified uses of the substance or mixture and uses advised against

Identified uses : Laboratory chemicals, Synthesis of substances

1.3 Details of the supplier of the safety data sheet

Company : Sigma-Aldrich
3050 Spruce Street
SAINT LOUIS MO 63103
USA

Telephone : +1 800-325-5832
Fax : +1 800-325-5052

1.4 Emergency telephone number

Emergency Phone # : +1-703-527-3887 (CHEMTREC)

2. HAZARDS IDENTIFICATION**2.1 Classification of the substance or mixture****GHS Classification in accordance with 29 CFR 1910 (OSHA HCS)**

Carcinogenicity (Category 2), H351

For the full text of the H-Statements mentioned in this Section, see Section 16.

2.2 GHS Label elements, including precautionary statements

Pictogram



Signal word : Warning

Hazard statement(s)
H351 : Suspected of causing cancer.

Precautionary statement(s)
P201 : Obtain special instructions before use.
P202 : Do not handle until all safety precautions have been read and understood.
P281 : Use personal protective equipment as required.
P308 + P313 : IF exposed or concerned: Get medical advice/ attention.
P405 : Store locked up.
P501 : Dispose of contents/ container to an approved waste disposal plant.

2.3 Hazards not otherwise classified (HNOC) or not covered by GHS - none

3. COMPOSITION/INFORMATION ON INGREDIENTS

3.1 Substances

Formula : C₂₂H₁₂
Molecular weight : 276.33 g/mol
CAS-No. : 193-39-5
EC-No. : 205-893-2

Hazardous components

Component	Classification	Concentration
Indeno[1,2,3-cd]pyrene	Carc. 2; H351	<= 100 %

For the full text of the H-Statements mentioned in this Section, see Section 16.

4. FIRST AID MEASURES

4.1 Description of first aid measures

General advice

Consult a physician. Show this safety data sheet to the doctor in attendance. Move out of dangerous area.

If inhaled

If breathed in, move person into fresh air. If not breathing, give artificial respiration. Consult a physician.

In case of skin contact

Wash off with soap and plenty of water. Consult a physician.

In case of eye contact

Flush eyes with water as a precaution.

If swallowed

Never give anything by mouth to an unconscious person. Rinse mouth with water. Consult a physician.

4.2 Most important symptoms and effects, both acute and delayed

The most important known symptoms and effects are described in the labelling (see section 2.2) and/or in section 11

4.3 Indication of any immediate medical attention and special treatment needed

No data available

5. FIREFIGHTING MEASURES

5.1 Extinguishing media

Suitable extinguishing media

Use water spray, alcohol-resistant foam, dry chemical or carbon dioxide.

5.2 Special hazards arising from the substance or mixture

No data available

5.3 Advice for firefighters

Wear self-contained breathing apparatus for firefighting if necessary.

5.4 Further information

No data available

6. ACCIDENTAL RELEASE MEASURES

6.1 Personal precautions, protective equipment and emergency procedures

Use personal protective equipment. Avoid dust formation. Avoid breathing vapours, mist or gas. Ensure adequate ventilation. Evacuate personnel to safe areas. Avoid breathing dust.

For personal protection see section 8.

6.2 Environmental precautions

Prevent further leakage or spillage if safe to do so. Do not let product enter drains.

6.3 Methods and materials for containment and cleaning up

Pick up and arrange disposal without creating dust. Sweep up and shovel. Keep in suitable, closed containers for disposal.

6.4 Reference to other sections

For disposal see section 13.

7. HANDLING AND STORAGE

7.1 Precautions for safe handling

Avoid contact with skin and eyes. Avoid formation of dust and aerosols. Further processing of solid materials may result in the formation of combustible dusts. The potential for combustible dust formation should be taken into consideration before additional processing occurs.

Provide appropriate exhaust ventilation at places where dust is formed.

For precautions see section 2.2.

7.2 Conditions for safe storage, including any incompatibilities

Keep container tightly closed in a dry and well-ventilated place.

Storage class (TRGS 510): Non Combustible Solids

7.3 Specific end use(s)

Apart from the uses mentioned in section 1.2 no other specific uses are stipulated

8. EXPOSURE CONTROLS/PERSONAL PROTECTION

8.1 Control parameters

Components with workplace control parameters

Contains no substances with occupational exposure limit values.

8.2 Exposure controls

Appropriate engineering controls

Handle in accordance with good industrial hygiene and safety practice. Wash hands before breaks and at the end of workday.

Personal protective equipment

Eye/face protection

Safety glasses with side-shields conforming to EN166 Use equipment for eye protection tested and approved under appropriate government standards such as NIOSH (US) or EN 166(EU).

Skin protection

Handle with gloves. Gloves must be inspected prior to use. Use proper glove removal technique (without touching glove's outer surface) to avoid skin contact with this product. Dispose of contaminated gloves after use in accordance with applicable laws and good laboratory practices. Wash and dry hands.

Body Protection

Impervious clothing, The type of protective equipment must be selected according to the concentration and amount of the dangerous substance at the specific workplace.

Respiratory protection

Where risk assessment shows air-purifying respirators are appropriate use a full-face particle respirator type N100 (US) or type P3 (EN 143) respirator cartridges as a backup to engineering controls. If the respirator is the sole means of protection, use a full-face supplied air respirator. Use respirators and components tested and approved under appropriate government standards such as NIOSH (US) or CEN (EU).

Control of environmental exposure

Prevent further leakage or spillage if safe to do so. Do not let product enter drains.

9. PHYSICAL AND CHEMICAL PROPERTIES

9.1 Information on basic physical and chemical properties

- | | |
|--------------------|-------------------|
| a) Appearance | Form: solid |
| b) Odour | No data available |
| c) Odour Threshold | No data available |

d) pH	No data available
e) Melting point/freezing point	163.6 °C (326.5 °F)
f) Initial boiling point and boiling range	536.0 °C (996.8 °F)
g) Flash point	No data available
h) Evaporation rate	No data available
i) Flammability (solid, gas)	No data available
j) Upper/lower flammability or explosive limits	No data available
k) Vapour pressure	No data available
l) Vapour density	No data available
m) Relative density	No data available
n) Water solubility	No data available
o) Partition coefficient: n-octanol/water	No data available
p) Auto-ignition temperature	No data available
q) Decomposition temperature	No data available
r) Viscosity	No data available
s) Explosive properties	No data available
t) Oxidizing properties	No data available

9.2 Other safety information

No data available

10. STABILITY AND REACTIVITY

10.1 Reactivity

No data available

10.2 Chemical stability

Stable under recommended storage conditions.

10.3 Possibility of hazardous reactions

No data available

10.4 Conditions to avoid

No data available

10.5 Incompatible materials

Strong oxidizing agents

10.6 Hazardous decomposition products

Hazardous decomposition products formed under fire conditions. - Carbon oxides

Other decomposition products - No data available

In the event of fire: see section 5

11. TOXICOLOGICAL INFORMATION

11.1 Information on toxicological effects

Acute toxicity

No data available

Inhalation: No data available

Dermal: No data available

No data available

Skin corrosion/irritation

No data available

Serious eye damage/eye irritation

No data available

Respiratory or skin sensitisation

No data available

Germ cell mutagenicity

No data available

Carcinogenicity

This product is or contains a component that has been reported to be possibly carcinogenic based on its IARC, ACGIH, NTP, or EPA classification.

Limited evidence of carcinogenicity in animal studies

IARC: 2B - Group 2B: Possibly carcinogenic to humans (Indeno[1,2,3-cd]pyrene)

IARC: 2B - Group 2B: Possibly carcinogenic to humans (Indeno[1,2,3-cd]pyrene)

ACGIH: No component of this product present at levels greater than or equal to 0.1% is identified as a carcinogen or potential carcinogen by ACGIH.

NTP: Reasonably anticipated to be a human carcinogen (Indeno[1,2,3-cd]pyrene)

NTP: Reasonably anticipated to be a human carcinogen (Indeno[1,2,3-cd]pyrene)

OSHA: No component of this product present at levels greater than or equal to 0.1% is identified as a carcinogen or potential carcinogen by OSHA.

No component of this product present at levels greater than or equal to 0.1% is identified as a carcinogen or potential carcinogen by OSHA.

Reproductive toxicity

No data available

No data available

Specific target organ toxicity - single exposure

No data available

Specific target organ toxicity - repeated exposure

No data available

Aspiration hazard

No data available

Additional Information

RTECS: Not available

To the best of our knowledge, the chemical, physical, and toxicological properties have not been thoroughly investigated.

12. ECOLOGICAL INFORMATION

12.1 Toxicity

No data available

12.2 Persistence and degradability

No data available

12.3 Bioaccumulative potential

No data available

12.4 Mobility in soil

No data available

12.5 Results of PBT and vPvB assessment

PBT/vPvB assessment not available as chemical safety assessment not required/not conducted

12.6 Other adverse effects

No data available

13. DISPOSAL CONSIDERATIONS

13.1 Waste treatment methods

Product

Offer surplus and non-recyclable solutions to a licensed disposal company. Contact a licensed professional waste disposal service to dispose of this material. Dissolve or mix the material with a combustible solvent and burn in a chemical incinerator equipped with an afterburner and scrubber.

Contaminated packaging

Dispose of as unused product.

14. TRANSPORT INFORMATION

DOT (US)

Not dangerous goods

IMDG

Not dangerous goods

IATA

Not dangerous goods

15. REGULATORY INFORMATION

SARA 302 Components

No chemicals in this material are subject to the reporting requirements of SARA Title III, Section 302.

SARA 313 Components

This material does not contain any chemical components with known CAS numbers that exceed the threshold (De Minimis) reporting levels established by SARA Title III, Section 313.

SARA 311/312 Hazards

Chronic Health Hazard

Massachusetts Right To Know Components

	CAS-No.	Revision Date
Indeno[1,2,3-cd]pyrene	193-39-5	1993-04-24

Pennsylvania Right To Know Components

	CAS-No.	Revision Date
Indeno[1,2,3-cd]pyrene	193-39-5	1993-04-24

New Jersey Right To Know Components

	CAS-No.	Revision Date
Indeno[1,2,3-cd]pyrene	193-39-5	1993-04-24

California Prop. 65 Components

	CAS-No.	Revision Date
WARNING! This product contains a chemical known to the State of California to cause cancer. Indeno[1,2,3-cd]pyrene	193-39-5	2007-09-28

	CAS-No.	Revision Date
WARNING! This product contains a chemical known to the State of California to cause cancer.	193-39-5	2007-09-28

16. OTHER INFORMATION

Full text of H-Statements referred to under sections 2 and 3.

Carc. Carcinogenicity
H351 Suspected of causing cancer.

HMIS Rating

Health hazard: 0
Chronic Health Hazard: *
Flammability: 0
Physical Hazard 0

NFPA Rating

Health hazard: 1
Fire Hazard: 0
Reactivity Hazard: 0

Further information

Copyright 2016 Sigma-Aldrich Co. LLC. License granted to make unlimited paper copies for internal use only. The above information is believed to be correct but does not purport to be all inclusive and shall be used only as a guide. The information in this document is based on the present state of our knowledge and is applicable to the product with regard to appropriate safety precautions. It does not represent any guarantee of the properties of the product. Sigma-Aldrich Corporation and its Affiliates shall not be held liable for any damage resulting from handling or from contact with the above product. See www.sigma-aldrich.com and/or the reverse side of invoice or packing slip for additional terms and conditions of sale.

Preparation Information

Sigma-Aldrich Corporation
Product Safety – Americas Region
1-800-521-8956

Version: 5.5

Revision Date: 05/27/2016

Print Date: 07/13/2017

Safety Data Sheet

according to 29CFR1910/1200 and GHS Rev. 3

Effective date : 10.24.2014

Page 1 of 7

Iron Filings, 40 mesh

SECTION 1 : Identification of the substance/mixture and of the supplier

Product name : Iron Filings, 40 mesh

Manufacturer/Supplier Trade name:

Manufacturer/Supplier Article number: S25369

Recommended uses of the product and uses restrictions on use:

Manufacturer Details:

AquaPhoenix Scientific
9 Barnhart Drive, Hanover, PA 17331

Supplier Details:

Fisher Science Education
15 Jet View Drive, Rochester, NY 14624

Emergency telephone number:

Fisher Science Education Emergency Telephone No.: 800-535-5053

SECTION 2 : Hazards identification

Classification of the substance or mixture:

Not classified for physical or health hazards under GHS.

Signal word :Warning

Hazard statements:

Precautionary statements:

If medical advice is needed, have product container or label at hand

Keep out of reach of children

Read label before use

Do not eat, drink or smoke when using this product

Combustible Dust Hazard: :

May form combustible dust concentrations in air (during processing).

Other Non-GHS Classification:

**WHMIS
NFPA/HMIS**



NFPA SCALE (0-4)

Health	0
Flammability	0
Physical Hazard	0
Personal Protection	X

HMIS RATINGS (0-4)

Safety Data Sheet

according to 29CFR1910/1200 and GHS Rev. 3

Effective date : 10.24.2014

Page 2 of 7

Iron Filings, 40 mesh

SECTION 3 : Composition/information on ingredients

Ingredients:		
CAS 7439-89-6	Iron	100 %
Percentages are by weight		

SECTION 4 : First aid measures

Description of first aid measures

After inhalation: Loosen clothing as necessary and position individual in a comfortable position. Move exposed to fresh air. Give artificial respiration if necessary. If breathing is difficult give oxygen. Get medical assistance if cough or other symptoms appear.

After skin contact: Rinse/flush exposed skin gently using soap and water for 15-20 minutes. Seek medical advice if discomfort or irritation persists.

After eye contact: Protect unexposed eye. Rinse/flush exposed eye(s) gently using water for 15-20 minutes. Remove contact lens(es) if able to do so during rinsing. Seek medical attention if irritation persists or if concerned.

After swallowing: Rinse mouth thoroughly. Do not induce vomiting. Have exposed individual drink sips of water. Seek medical attention if irritation, discomfort or vomiting persists. Never give anything by mouth to an unconscious person.

Most important symptoms and effects, both acute and delayed:

Irritation, Nausea, Headache, Shortness of breath.;

Indication of any immediate medical attention and special treatment needed:

If seeking medical attention, provide SDS document to physician. Physician should treat symptomatically.

SECTION 5 : Firefighting measures

Extinguishing media

Suitable extinguishing agents: Use appropriate fire suppression agents for adjacent combustible materials or sources of ignition. Use water, dry chemical, chemical foam, carbon dioxide, or alcohol-resistant foam.

For safety reasons unsuitable extinguishing agents:

Special hazards arising from the substance or mixture:

Combustion products may include carbon oxides or other toxic vapors. Thermal decomposition can lead to release of irritating gases and vapors.

Advice for firefighters:

Protective equipment: Use NIOSH-approved respiratory protection/breathing apparatus.

Additional information (precautions): Move product containers away from fire or keep cool with water spray as a protective measure, where feasible. Use spark-proof tools and explosion-proof equipment. Avoid generating dust; fine dust dispersed in air in sufficient concentrations, and in the presence of an ignition source is a potential dust explosion hazard. Avoid inhaling gases, fumes, dust, mist, vapor, and aerosols. Avoid contact with skin, eyes, and clothing.

SECTION 6 : Accidental release measures

Personal precautions, protective equipment and emergency procedures:

Wear protective equipment. Use spark-proof tools and explosion-proof equipment. Ensure that air-handling systems are operational. Ensure adequate ventilation.

Environmental precautions:

Safety Data Sheet

according to 29CFR1910/1200 and GHS Rev. 3

Effective date : 10.24.2014

Page 3 of 7

Iron Filings, 40 mesh

Prevent from reaching drains, sewer or waterway. Collect contaminated soil for characterization per Section 13. Should not be released into environment.

Methods and material for containment and cleaning up:

Keep in suitable closed containers for disposal. Wear protective eyewear, gloves, and clothing. Refer to Section 8. Always obey local regulations. Dust deposits should not be allowed to accumulate on surfaces, as these may form an explosive mixture if they are released into the atmosphere in sufficient concentration. Avoid dispersal of dust in the air (i.e., clearing dust surfaces with compressed air). Collect solids in powder form using vacuum with (HEPA filter). Evacuate personnel to safe areas.

Reference to other sections:

SECTION 7 : Handling and storage

Precautions for safe handling:

Minimize dust generation and accumulation. Follow good hygiene procedures when handling chemical materials. Refer to Section 8. Do not eat, drink, smoke, or use personal products when handling chemical substances. Avoid contact with eyes, skin, and clothing.

Conditions for safe storage, including any incompatibilities:

Store away from incompatible materials. Protect from freezing and physical damage. Keep away from food and beverages. Provide ventilation for containers. Avoid storage near extreme heat, ignition sources or open flame. Store in cool, dry conditions in well sealed containers. Store with like hazards

SECTION 8 : Exposure controls/personal protection



Control Parameters:

, , OSHA PEL TWA (Total Dust) 15 mg/m³ (50 mppcf*)
, , ACGIH TLV TWA (inhalable particles) 10 mg/m³

Appropriate Engineering controls:

Emergency eye wash fountains and safety showers should be available in the immediate vicinity of use/handling. Provide exhaust ventilation or other engineering controls to keep the airborne concentrations of vapor or dusts (total/respirable) below the applicable workplace exposure limits (Occupational Exposure Limits-OELs) indicated above. It is recommended that all dust control equipment such as local exhaust ventilation and material transport systems involved in handling of this product contain explosion relief vents or an explosion suppression system or an oxygen deficient environment. Ensure that dust-handling systems (such as exhaust ducts, dust collectors, vessels, and processing equipment) are designed in a manner to prevent the escape of dust into the work area (i.e., there is no leakage from the equipment). Use under a fume hood

Respiratory protection:

Not required under normal conditions of use. Where risk assessment shows air-purifying respirators are appropriate use a full-face particle respirator type N100 (US) or type P3 (EN 143) respirator cartridges as a backup to engineering controls. When necessary use NIOSH approved breathing equipment.

Protection of skin:

Select glove material impermeable and resistant to the substance. Select glove material based on rates of diffusion and degradation. Dispose of contaminated gloves after use in accordance with applicable laws and good laboratory practices. Use proper glove removal technique without touching outer surface. Avoid skin contact with used gloves. Wear protective clothing.

Safety Data Sheet

according to 29CFR1910/1200 and GHS Rev. 3

Effective date : 10.24.2014

Page 4 of 7

Iron Filings, 40 mesh

Eye protection: Wear equipment for eye protection tested and approved under appropriate government standards such as NIOSH (US) or EN 166(EU). Safety glasses or goggles are appropriate eye protection.

General hygienic measures: Perform routine housekeeping. Wash hands before breaks and at the end of work. Avoid contact with skin, eyes, and clothing. Before wearing wash contaminated clothing.

SECTION 9 : Physical and chemical properties

Appearance (physical state,color):	Solid	Explosion limit lower: Explosion limit upper:	Not determined Not determined
Odor:	Not Determined	Vapor pressure:	Not determined
Odor threshold:	Not determined	Vapor density:	Not determined
pH-value:	Not Determined	Relative density:	Not determined
Melting/Freezing point:	Not determined	Solubilities:	
Boiling point/Boiling range:	Not determined	Partition coefficient (n-octanol/water):	Not determined
Flash point (closed cup):	Not determined	Auto/Self-ignition temperature:	Not determined
Evaporation rate:	Not determined	Decomposition temperature:	Not determined
Flammability (solid,gaseous):	Not determined	Viscosity:	a. Kinematic: Not determined b. Dynamic: Not determined
Density: Not determined			

SECTION 10 : Stability and reactivity

Reactivity: Nonreactive under normal conditions.
Chemical stability: Stable under normal conditions.
Possible hazardous reactions: None under normal processing
Conditions to avoid: Incompatible Materials.
Incompatible materials: Strong acids. Strong bases. Oxidizing agents.
Hazardous decomposition products:

SECTION 11 : Toxicological information

Acute Toxicity: No additional information.	
Chronic Toxicity: No additional information.	
Corrosion Irritation: No additional information.	
Sensitization:	No additional information.
Single Target Organ (STOT):	No additional information.
Numerical Measures:	No additional information.

Safety Data Sheet

according to 29CFR1910/1200 and GHS Rev. 3

Effective date : 10.24.2014

Page 5 of 7

Iron Filings, 40 mesh

Carcinogenicity:	No additional information.
Mutagenicity:	No additional information.
Reproductive Toxicity:	No additional information.

SECTION 12 : Ecological information

Ecotoxicity Persistence and degradability:

Bioaccumulative potential:

Mobility in soil:

Other adverse effects:

SECTION 13 : Disposal considerations

Waste disposal recommendations:

Contact a licensed professional waste disposal service to dispose of this material. Dispose of empty containers as unused product. Product or containers must not be disposed with household garbage. It is the responsibility of the waste generator to properly characterize all waste materials according to applicable regulatory entities (US 40CFR262.11). Chemical waste generators must determine whether a discarded chemical is classified as a hazardous waste. Chemical waste generators must also consult local, regional, and national hazardous waste regulations. Ensure complete and accurate classification.

SECTION 14 : Transport information

UN-Number

Not Regulated.

UN proper shipping name

Not Regulated.

Transport hazard class(es)

Packing group: Not Regulated

Environmental hazard:

Transport in bulk:

Special precautions for user:

SECTION 15 : Regulatory information

United States (USA)

SARA Section 311/312 (Specific toxic chemical listings):

None of the ingredients is listed

SARA Section 313 (Specific toxic chemical listings):

None of the ingredients is listed

RCRA (hazardous waste code):

None of the ingredients is listed

TSCA (Toxic Substances Control Act):

All ingredients are listed.

CERCLA (Comprehensive Environmental Response, Compensation, and Liability Act):

None of the ingredients is listed

Safety Data Sheet

according to 29CFR1910/1200 and GHS Rev. 3

Effective date : 10.24.2014

Page 6 of 7

Iron Filings, 40 mesh

Proposition 65 (California):

Chemicals known to cause cancer:

None of the ingredients is listed

Chemicals known to cause reproductive toxicity for females:

None of the ingredients is listed

Chemicals known to cause reproductive toxicity for males:

None of the ingredients is listed

Chemicals known to cause developmental toxicity:

None of the ingredients is listed

Canada

Canadian Domestic Substances List (DSL):

All ingredients are listed.

Canadian NPRI Ingredient Disclosure list (limit 0.1%):

None of the ingredients is listed

Canadian NPRI Ingredient Disclosure list (limit 1%):

None of the ingredients is listed

SECTION 16 : Other information

This product has been classified in accordance with hazard criteria of the Controlled Products Regulations and the SDS contains all the information required by the Controlled Products Regulations. Note: The responsibility to provide a safe workplace remains with the user. The user should consider the health hazards and safety information contained herein as a guide and should take those precautions required in an individual operation to instruct employees and develop work practice procedures for a safe work environment. The information contained herein is, to the best of our knowledge and belief, accurate. However, since the conditions of handling and use are beyond our control, we make no guarantee of results, and assume no liability for damages incurred by the use of this material. It is the responsibility of the user to comply with all applicable laws and regulations applicable to this material.

GHS Full Text Phrases:

Abbreviations and acronyms:

IMDG: International Maritime Code for Dangerous Goods

IATA: International Air Transport Association

GHS: Globally Harmonized System of Classification and Labelling of Chemicals

ACGIH: American Conference of Governmental Industrial Hygienists

CAS: Chemical Abstracts Service (division of the American Chemical Society)

NFPA: National Fire Protection Association (USA)

HMIS: Hazardous Materials Identification System (USA)

WHMIS: Workplace Hazardous Materials Information System (Canada)

DNEL: Derived No-Effect Level (REACH)

PNEC: Predicted No-Effect Concentration (REACH)

CFR: Code of Federal Regulations (USA)

SARA: Superfund Amendments and Reauthorization Act (USA)

RCRA: Resource Conservation and Recovery Act (USA)

TSCA: Toxic Substances Control Act (USA)

NPRI: National Pollutant Release Inventory (Canada)

DOT: US Department of Transportation

Safety Data Sheet

according to 29CFR1910/1200 and GHS Rev. 3

Effective date : 10.24.2014

Page 7 of 7

Iron Filings, 40 mesh

Effective date : 10.24.2014

Last updated : 03.23.2015

SAFETY DATA SHEET

Isobutylene

Section 1. Identification

GHS product identifier	: Isobutylene
Chemical name	: 2-methylpropene
Other means of identification	: 1-Propene, 2-methyl-; Isobutene; Isobutylene; 1-Propene, 2-methyl- (isobutene)
Product use	: Synthetic/Analytical chemistry.
Synonym	: 1-Propene, 2-methyl-; Isobutene; Isobutylene; 1-Propene, 2-methyl- (isobutene)
SDS #	: 001031
Supplier's details	: Airgas USA, LLC and its affiliates 259 North Radnor-Chester Road Suite 100 Radnor, PA 19087-5283 1-610-687-5253
24-hour telephone	: 1-866-734-3438

Section 2. Hazards identification

OSHA/HCS status	: This material is considered hazardous by the OSHA Hazard Communication Standard (29 CFR 1910.1200).
Classification of the substance or mixture	: FLAMMABLE GASES - Category 1 GASES UNDER PRESSURE - Liquefied gas

GHS label elements

Hazard pictograms



Signal word

: Danger

Hazard statements

: Extremely flammable gas.
May form explosive mixtures with air.
Contains gas under pressure; may explode if heated.
May cause frostbite.
May displace oxygen and cause rapid suffocation.

Precautionary statements

General

: Read and follow all Safety Data Sheets (SDS'S) before use. Read label before use. Keep out of reach of children. If medical advice is needed, have product container or label at hand. Close valve after each use and when empty. Use equipment rated for cylinder pressure. Do not open valve until connected to equipment prepared for use. Use a back flow preventative device in the piping. Use only equipment of compatible materials of construction. Always keep container in upright position. Approach suspected leak area with caution.

Prevention

: Keep away from heat, hot surfaces, sparks, open flames and other ignition sources. No smoking.

Response

: Leaking gas fire: Do not extinguish, unless leak can be stopped safely. Eliminate all ignition sources if safe to do so.

Storage

: Protect from sunlight when ambient temperature exceeds 52°C/125°F. Store in a well-ventilated place.

Disposal

: Not applicable.

Hazards not otherwise classified

: In addition to any other important health or physical hazards, this product may displace oxygen and cause rapid suffocation.

Section 3. Composition/information on ingredients

Substance/mixture	: Substance
Chemical name	: 2-methylpropene
Other means of identification	: 1-Propene, 2-methyl-; Isobutene; Isobutylene; 1-Propene, 2-methyl- (isobutene)

CAS number/other identifiers

CAS number	: 115-11-7
Product code	: 001031

Ingredient name	%	CAS number
Isobutylene	100	115-11-7

Any concentration shown as a range is to protect confidentiality or is due to batch variation.

There are no additional ingredients present which, within the current knowledge of the supplier and in the concentrations applicable, are classified as hazardous to health or the environment and hence require reporting in this section.

Occupational exposure limits, if available, are listed in Section 8.

Section 4. First aid measures

Description of necessary first aid measures

Eye contact	: Immediately flush eyes with plenty of water, occasionally lifting the upper and lower eyelids. Check for and remove any contact lenses. Continue to rinse for at least 10 minutes. Get medical attention if irritation occurs.
Inhalation	: Remove victim to fresh air and keep at rest in a position comfortable for breathing. If not breathing, if breathing is irregular or if respiratory arrest occurs, provide artificial respiration or oxygen by trained personnel. It may be dangerous to the person providing aid to give mouth-to-mouth resuscitation. Get medical attention if adverse health effects persist or are severe. If unconscious, place in recovery position and get medical attention immediately. Maintain an open airway. Loosen tight clothing such as a collar, tie, belt or waistband.
Skin contact	: Flush contaminated skin with plenty of water. Remove contaminated clothing and shoes. To avoid the risk of static discharges and gas ignition, soak contaminated clothing thoroughly with water before removing it. Get medical attention if symptoms occur. Wash clothing before reuse. Clean shoes thoroughly before reuse.
Ingestion	: As this product is a gas, refer to the inhalation section.

Most important symptoms/effects, acute and delayed

Potential acute health effects

Eye contact	: No known significant effects or critical hazards.
Inhalation	: No known significant effects or critical hazards.
Skin contact	: No known significant effects or critical hazards.
Frostbite	: Try to warm up the frozen tissues and seek medical attention.
Ingestion	: As this product is a gas, refer to the inhalation section.

Over-exposure signs/symptoms

Eye contact	: No specific data.
Inhalation	: No specific data.
Skin contact	: No specific data.
Ingestion	: No specific data.

Indication of immediate medical attention and special treatment needed, if necessary

Notes to physician	: Treat symptomatically. Contact poison treatment specialist immediately if large quantities have been ingested or inhaled.
Specific treatments	: No specific treatment.

Section 4. First aid measures

- Protection of first-aiders** : No action shall be taken involving any personal risk or without suitable training. It may be dangerous to the person providing aid to give mouth-to-mouth resuscitation.

See toxicological information (Section 11)

Section 5. Fire-fighting measures

Extinguishing media

- Suitable extinguishing media** : Use an extinguishing agent suitable for the surrounding fire.
- Unsuitable extinguishing media** : None known.

- Specific hazards arising from the chemical** : Contains gas under pressure. Extremely flammable gas. In a fire or if heated, a pressure increase will occur and the container may burst, with the risk of a subsequent explosion.

- Hazardous thermal decomposition products** : Decomposition products may include the following materials:
carbon dioxide
carbon monoxide

- Special protective actions for fire-fighters** : Promptly isolate the scene by removing all persons from the vicinity of the incident if there is a fire. No action shall be taken involving any personal risk or without suitable training. Contact supplier immediately for specialist advice. Move containers from fire area if this can be done without risk. Use water spray to keep fire-exposed containers cool. If involved in fire, shut off flow immediately if it can be done without risk. If this is impossible, withdraw from area and allow fire to burn. Fight fire from protected location or maximum possible distance. Eliminate all ignition sources if safe to do so.

- Special protective equipment for fire-fighters** : Fire-fighters should wear appropriate protective equipment and self-contained breathing apparatus (SCBA) with a full face-piece operated in positive pressure mode.

Section 6. Accidental release measures

Personal precautions, protective equipment and emergency procedures

- For non-emergency personnel** : Accidental releases pose a serious fire or explosion hazard. No action shall be taken involving any personal risk or without suitable training. Evacuate surrounding areas. Keep unnecessary and unprotected personnel from entering. Shut off all ignition sources. No flares, smoking or flames in hazard area. Avoid breathing gas. Provide adequate ventilation. Wear appropriate respirator when ventilation is inadequate. Put on appropriate personal protective equipment.

- For emergency responders** : If specialised clothing is required to deal with the spillage, take note of any information in Section 8 on suitable and unsuitable materials. See also the information in "For non-emergency personnel".

- Environmental precautions** : Ensure emergency procedures to deal with accidental gas releases are in place to avoid contamination of the environment. Inform the relevant authorities if the product has caused environmental pollution (sewers, waterways, soil or air).

Methods and materials for containment and cleaning up

- Small spill** : Immediately contact emergency personnel. Stop leak if without risk. Use spark-proof tools and explosion-proof equipment.
- Large spill** : Immediately contact emergency personnel. Stop leak if without risk. Use spark-proof tools and explosion-proof equipment. Note: see Section 1 for emergency contact information and Section 13 for waste disposal.

Section 7. Handling and storage

Precautions for safe handling

Protective measures : Put on appropriate personal protective equipment (see Section 8). Contains gas under pressure. Avoid contact with eyes, skin and clothing. Avoid breathing gas. Use only with adequate ventilation. Wear appropriate respirator when ventilation is inadequate. Do not enter storage areas and confined spaces unless adequately ventilated. Store and use away from heat, sparks, open flame or any other ignition source. Use explosion-proof electrical (ventilating, lighting and material handling) equipment. Use only non-sparking tools. Empty containers retain product residue and can be hazardous. Do not puncture or incinerate container. Use equipment rated for cylinder pressure. Close valve after each use and when empty. Protect cylinders from physical damage; do not drag, roll, slide, or drop. Use a suitable hand truck for cylinder movement.

Advice on general occupational hygiene : Eating, drinking and smoking should be prohibited in areas where this material is handled, stored and processed. Workers should wash hands and face before eating, drinking and smoking. Remove contaminated clothing and protective equipment before entering eating areas. See also Section 8 for additional information on hygiene measures.

Conditions for safe storage, including any incompatibilities : Store in accordance with local regulations. Store in a segregated and approved area. Store away from direct sunlight in a dry, cool and well-ventilated area, away from incompatible materials (see Section 10). Eliminate all ignition sources. Keep container tightly closed and sealed until ready for use. Cylinders should be stored upright, with valve protection cap in place, and firmly secured to prevent falling or being knocked over. Cylinder temperatures should not exceed 52 °C (125 °F).

Section 8. Exposure controls/personal protection

Control parameters

Occupational exposure limits

Ingredient name	Exposure limits
Isobutylene	ACGIH TLV (United States, 3/2015). TWA: 250 ppm 8 hours.

Appropriate engineering controls : Use only with adequate ventilation. Use process enclosures, local exhaust ventilation or other engineering controls to keep worker exposure to airborne contaminants below any recommended or statutory limits. The engineering controls also need to keep gas, vapor or dust concentrations below any lower explosive limits. Use explosion-proof ventilation equipment.

Environmental exposure controls : Emissions from ventilation or work process equipment should be checked to ensure they comply with the requirements of environmental protection legislation. In some cases, fume scrubbers, filters or engineering modifications to the process equipment will be necessary to reduce emissions to acceptable levels.

Individual protection measures

Hygiene measures : Wash hands, forearms and face thoroughly after handling chemical products, before eating, smoking and using the lavatory and at the end of the working period. Appropriate techniques should be used to remove potentially contaminated clothing. Wash contaminated clothing before reusing. Ensure that eyewash stations and safety showers are close to the workstation location.

Eye/face protection : Safety eyewear complying with an approved standard should be used when a risk assessment indicates this is necessary to avoid exposure to liquid splashes, mists, gases or dusts. If contact is possible, the following protection should be worn, unless the assessment indicates a higher degree of protection: safety glasses with side-shields.

Skin protection

Section 8. Exposure controls/personal protection

- Hand protection** : Chemical-resistant, impervious gloves complying with an approved standard should be worn at all times when handling chemical products if a risk assessment indicates this is necessary. Considering the parameters specified by the glove manufacturer, check during use that the gloves are still retaining their protective properties. It should be noted that the time to breakthrough for any glove material may be different for different glove manufacturers. In the case of mixtures, consisting of several substances, the protection time of the gloves cannot be accurately estimated.
- Body protection** : Personal protective equipment for the body should be selected based on the task being performed and the risks involved and should be approved by a specialist before handling this product. When there is a risk of ignition from static electricity, wear anti-static protective clothing. For the greatest protection from static discharges, clothing should include anti-static overalls, boots and gloves.
- Other skin protection** : Appropriate footwear and any additional skin protection measures should be selected based on the task being performed and the risks involved and should be approved by a specialist before handling this product.
- Respiratory protection** : Use a properly fitted, air-purifying or air-fed respirator complying with an approved standard if a risk assessment indicates this is necessary. Respirator selection must be based on known or anticipated exposure levels, the hazards of the product and the safe working limits of the selected respirator.

Section 9. Physical and chemical properties

Appearance

- Physical state** : Gas. [Liquefied compressed gas.]
- Color** : Colorless.
- Molecular weight** : 56.12 g/mole
- Molecular formula** : C₄H₈
- Boiling/condensation point** : -6.9°C (19.6°F)
- Melting/freezing point** : -140.7°C (-221.3°F)
- Critical temperature** : 144.75°C (292.6°F)
- Odor** : Characteristic.
- Odor threshold** : Not available.
- pH** : Not available.
- Flash point** : Closed cup: -76.1°C (-105°F)
- Burning time** : Not applicable.
- Burning rate** : Not applicable.
- Evaporation rate** : Not available.
- Flammability (solid, gas)** : Extremely flammable in the presence of the following materials or conditions: open flames, sparks and static discharge and oxidizing materials.
- Lower and upper explosive (flammable) limits** : Lower: 1.8%
Upper: 9.6%
- Vapor pressure** : 24.3 (psig)
- Vapor density** : 1.94 (Air = 1)
- Specific Volume (ft³/lb)** : 6.6845
- Gas Density (lb/ft³)** : 0.1496 (25°C / 77 to °F)
- Relative density** : Not applicable.
- Solubility** : Not available.
- Solubility in water** : 0.263 g/l
- Partition coefficient: n-octanol/water** : 2.34
- Auto-ignition temperature** : 465°C (869°F)
- Decomposition temperature** : Not available.
- SADT** : Not available.

Section 9. Physical and chemical properties

Viscosity : Not applicable.

Section 10. Stability and reactivity

Reactivity : No specific test data related to reactivity available for this product or its ingredients.

Chemical stability : The product is stable.

Possibility of hazardous reactions : Under normal conditions of storage and use, hazardous reactions will not occur.

Conditions to avoid : Avoid all possible sources of ignition (spark or flame). Do not pressurize, cut, weld, braze, solder, drill, grind or expose containers to heat or sources of ignition.

Incompatible materials : Oxidizers

Hazardous decomposition products : Under normal conditions of storage and use, hazardous decomposition products should not be produced.

Hazardous polymerization : Under normal conditions of storage and use, hazardous polymerization will not occur.

Section 11. Toxicological information

Information on toxicological effects

Acute toxicity

Product/ingredient name	Result	Species	Dose	Exposure
Isobutylene	LC50 Inhalation Vapor	Rat	550000 mg/m ³	4 hours

Irritation/Corrosion

Not available.

Sensitization

Not available.

Mutagenicity

Not available.

Carcinogenicity

Not available.

Reproductive toxicity

Not available.

Teratogenicity

Not available.

Specific target organ toxicity (single exposure)

Not available.

Specific target organ toxicity (repeated exposure)

Not available.

Aspiration hazard

Not available.

Section 11. Toxicological information

Information on the likely routes of exposure : Not available.

Potential acute health effects

Eye contact : No known significant effects or critical hazards.
Inhalation : No known significant effects or critical hazards.
Skin contact : No known significant effects or critical hazards.
Ingestion : As this product is a gas, refer to the inhalation section.

Symptoms related to the physical, chemical and toxicological characteristics

Eye contact : No specific data.
Inhalation : No specific data.
Skin contact : No specific data.
Ingestion : No specific data.

Delayed and immediate effects and also chronic effects from short and long term exposure

Short term exposure

Potential immediate effects : Not available.
Potential delayed effects : Not available.

Long term exposure

Potential immediate effects : Not available.
Potential delayed effects : Not available.

Potential chronic health effects

Not available.

General : No known significant effects or critical hazards.
Carcinogenicity : No known significant effects or critical hazards.
Mutagenicity : No known significant effects or critical hazards.
Teratogenicity : No known significant effects or critical hazards.
Developmental effects : No known significant effects or critical hazards.
Fertility effects : No known significant effects or critical hazards.

Numerical measures of toxicity

Acute toxicity estimates

Not available.

Section 12. Ecological information

Toxicity

Not available.

Persistence and degradability

Not available.

Bioaccumulative potential

Product/ingredient name	LogP _{ow}	BCF	Potential
Isobutylene	2.34	-	low

Section 12. Ecological information

Mobility in soil






Soil/water partition coefficient (K_{oc}) : Not available.

Other adverse effects : No known significant effects or critical hazards.

Section 13. Disposal considerations

Disposal methods : The generation of waste should be avoided or minimized wherever possible. Disposal of this product, solutions and any by-products should at all times comply with the requirements of environmental protection and waste disposal legislation and any regional local authority requirements. Dispose of surplus and non-recyclable products via a licensed waste disposal contractor. Waste should not be disposed of untreated to the sewer unless fully compliant with the requirements of all authorities with jurisdiction. Empty Airgas-owned pressure vessels should be returned to Airgas. Waste packaging should be recycled. Incineration or landfill should only be considered when recycling is not feasible. This material and its container must be disposed of in a safe way. Empty containers or liners may retain some product residues. Do not puncture or incinerate container.

Section 14. Transport information

	DOT	TDG	Mexico	IMDG	IATA
UN number	UN1055	UN1055	UN1055	UN1055	UN1055
UN proper shipping name	ISOBUTYLENE	ISOBUTYLENE	ISOBUTYLENE	ISOBUTYLENE	ISOBUTYLENE
Transport hazard class(es)	2.1 	2.1 	2.1 	2.1 	2.1 
Packing group	-	-	-	-	-
Environment	No.	No.	No.	No.	No.
Additional information	<p>Limited quantity Yes.</p> <p>Packaging instruction Passenger aircraft Quantity limitation: Forbidden.</p> <p>Cargo aircraft Quantity limitation: 150 kg</p> <p>Special provisions 19, T50</p>	<p>Product classified as per the following sections of the Transportation of Dangerous Goods Regulations: 2.13-2.17 (Class 2).</p> <p>Explosive Limit and Limited Quantity Index 0.125</p> <p>ERAP Index 3000</p> <p>Passenger Carrying Ship Index Forbidden</p> <p>Passenger Carrying Road or Rail Index Forbidden</p> <p>Special provisions 29</p>	-	-	<p>Passenger and Cargo Aircraft Quantity limitation: 0 Forbidden Cargo Aircraft Only Quantity limitation: 150 kg</p>

“Refer to CFR 49 (or authority having jurisdiction) to determine the information required for shipment of the product.”

Section 14. Transport information

Special precautions for user : **Transport within user's premises:** always transport in closed containers that are upright and secure. Ensure that persons transporting the product know what to do in the event of an accident or spillage.

Transport in bulk according to Annex II of MARPOL 73/78 and the IBC Code : Not available.

Section 15. Regulatory information

U.S. Federal regulations : **TSCA 8(a) CDR Exempt/Partial exemption:** Not determined
United States inventory (TSCA 8b): This material is listed or exempted.
Clean Air Act (CAA) 112 regulated flammable substances: isobutylene

Clean Air Act Section 112 (b) Hazardous Air Pollutants (HAPs) : Not listed

Clean Air Act Section 602 Class I Substances : Not listed

Clean Air Act Section 602 Class II Substances : Not listed

DEA List I Chemicals (Precursor Chemicals) : Not listed

DEA List II Chemicals (Essential Chemicals) : Not listed

SARA 302/304

Composition/information on ingredients

No products were found.

SARA 304 RQ : Not applicable.

SARA 311/312

Classification : Fire hazard
Sudden release of pressure

Composition/information on ingredients

Name	%	Fire hazard	Sudden release of pressure	Reactive	Immediate (acute) health hazard	Delayed (chronic) health hazard
Isobutylene	100	Yes.	Yes.	No.	No.	No.

State regulations

Massachusetts : This material is listed.

New York : This material is not listed.

New Jersey : This material is listed.

Pennsylvania : This material is listed.

International regulations

International lists

National inventory

Australia : This material is listed or exempted.

Canada : This material is listed or exempted.

China : This material is listed or exempted.

Europe : This material is listed or exempted.

Japan : This material is listed or exempted.

Malaysia : Not determined.

Section 15. Regulatory information

- New Zealand** : This material is listed or exempted.
Philippines : This material is listed or exempted.
Republic of Korea : This material is listed or exempted.
Taiwan : This material is listed or exempted.

Canada

- WHMIS (Canada)** : Class A: Compressed gas.
 Class B-1: Flammable gas.
CEPA Toxic substances: This material is not listed.
Canadian ARET: This material is not listed.
Canadian NPRI: This material is listed.
Alberta Designated Substances: This material is not listed.
Ontario Designated Substances: This material is not listed.
Quebec Designated Substances: This material is not listed.

Section 16. Other information

- Canada Label requirements** : Class A: Compressed gas.
 Class B-1: Flammable gas.

Hazardous Material Information System (U.S.A.)

Health	1
Flammability	4
Physical hazards	2

Caution: HMIS® ratings are based on a 0-4 rating scale, with 0 representing minimal hazards or risks, and 4 representing significant hazards or risks. Although HMIS® ratings are not required on SDSs under 29 CFR 1910.1200, the preparer may choose to provide them. HMIS® ratings are to be used with a fully implemented HMIS® program. HMIS® is a registered mark of the National Paint & Coatings Association (NPCA). HMIS® materials may be purchased exclusively from J. J. Keller (800) 327-6868.

The customer is responsible for determining the PPE code for this material.

National Fire Protection Association (U.S.A.)



Reprinted with permission from NFPA 704-2001, Identification of the Hazards of Materials for Emergency Response Copyright ©1997, National Fire Protection Association, Quincy, MA 02269. This reprinted material is not the complete and official position of the National Fire Protection Association, on the referenced subject which is represented only by the standard in its entirety.

Copyright ©2001, National Fire Protection Association, Quincy, MA 02269. This warning system is intended to be interpreted and applied only by properly trained individuals to identify fire, health and reactivity hazards of chemicals. The user is referred to certain limited number of chemicals with recommended classifications in NFPA 49 and NFPA 325, which would be used as a guideline only. Whether the chemicals are classified by NFPA or not, anyone using the 704 systems to classify chemicals does so at their own risk.

Procedure used to derive the classification

Classification	Justification
Flam. Gas 1, H220 Press. Gas Liq. Gas, H280	Expert judgment Expert judgment

History

- Date of printing** : 7/11/2016
Date of issue/Date of revision : 7/11/2016
Date of previous issue : No previous validation

Section 16. Other information

Version : 0.01

Key to abbreviations : ATE = Acute Toxicity Estimate
BCF = Bioconcentration Factor
GHS = Globally Harmonized System of Classification and Labelling of Chemicals
IATA = International Air Transport Association
IBC = Intermediate Bulk Container
IMDG = International Maritime Dangerous Goods
LogPow = logarithm of the octanol/water partition coefficient
MARPOL 73/78 = International Convention for the Prevention of Pollution From Ships, 1973 as modified by the Protocol of 1978. ("Marpol" = marine pollution)
UN = United Nations

References : Not available.

✔ Indicates information that has changed from previously issued version.

Notice to reader

To the best of our knowledge, the information contained herein is accurate. However, neither the above-named supplier, nor any of its subsidiaries, assumes any liability whatsoever for the accuracy or completeness of the information contained herein.

Final determination of suitability of any material is the sole responsibility of the user. All materials may present unknown hazards and should be used with caution. Although certain hazards are described herein, we cannot guarantee that these are the only hazards that exist.



Fisher Scientific

Part of Thermo Fisher Scientific

SAFETY DATA SHEET

Creation Date 12-Sep-2014

Revision Date 12-Dec-2014

Revision Number 1

1. Identification

Product Name Lead

Cat No. : L27-1RL

Synonyms Lead metal.

Recommended Use Laboratory chemicals.

Uses advised against No Information available

Details of the supplier of the safety data sheet

Emergency Telephone Number
Chemtrec US: (800) 424-9300
Chemtrec EU: 001 (202) 483-7616

2. Hazard(s) identification

Classification

This chemical is considered hazardous by the 2012 OSHA Hazard Communication Standard (29 CFR 1910.1200)

Acute oral toxicity	Category 4
Acute Inhalation Toxicity - Dusts and Mists	Category 4
Carcinogenicity	Category 1B
Reproductive Toxicity	Category 1A
Specific target organ toxicity (single exposure)	Category 3
Target Organs - Central nervous system (CNS).	
Specific target organ toxicity - (repeated exposure)	Category 2
Target Organs - Kidney, Blood.	

Label Elements

Signal Word
Danger

Hazard Statements
Harmful if swallowed
Harmful if inhaled
May cause drowsiness or dizziness
May cause cancer
May damage the unborn child. Suspected of damaging fertility
May cause damage to organs through prolonged or repeated exposure



Precautionary Statements

Prevention

Obtain special instructions before use
 Do not handle until all safety precautions have been read and understood
 Use personal protective equipment as required
 Wash face, hands and any exposed skin thoroughly after handling
 Do not eat, drink or smoke when using this product
 Use only outdoors or in a well-ventilated area
 Do not breathe dust/fume/gas/mist/vapors/spray

Response

IF exposed or concerned: Get medical attention/advice

Inhalation

IF INHALED: Remove victim to fresh air and keep at rest in a position comfortable for breathing

Ingestion

IF SWALLOWED: Call a POISON CENTER or doctor/physician if you feel unwell

Rinse mouth

Storage

Store locked up
 Store in a well-ventilated place. Keep container tightly closed

Disposal

Dispose of contents/container to an approved waste disposal plant

Hazards not otherwise classified (HNOC)

Very toxic to aquatic life with long lasting effects

Other hazards

WARNING! This product contains a chemical known in the State of California to cause cancer. WARNING! This product contains a chemical known in the State of California to cause birth defects or other reproductive harm.

3. Composition / information on ingredients

Component	CAS-No	Weight %
Lead	7439-92-1	> 99

4. First-aid measures

Eye Contact	Rinse immediately with plenty of water, also under the eyelids, for at least 15 minutes.
Skin Contact	Wash off immediately with plenty of water for at least 15 minutes.
Inhalation	Move to fresh air.
Ingestion	Do not induce vomiting.
Most important symptoms/effects	No information available.
Notes to Physician	Treat symptomatically

5. Fire-fighting measures

Unsuitable Extinguishing Media	No information available
Flash Point	No information available

Method -	No information available
Autoignition Temperature	No information available
Explosion Limits	
Upper	No data available
Lower	No data available
Sensitivity to Mechanical Impact	No information available
Sensitivity to Static Discharge	No information available

Specific Hazards Arising from the Chemical

Keep product and empty container away from heat and sources of ignition.

Hazardous Combustion Products

None known

Protective Equipment and Precautions for Firefighters

As in any fire, wear self-contained breathing apparatus pressure-demand, MSHA/NIOSH (approved or equivalent) and full protective gear.

NFPA

Health	Flammability	Instability	Physical hazards
2	0	0	N/A

6. Accidental release measures

Personal Precautions	Ensure adequate ventilation. Use personal protective equipment.
Environmental Precautions	See Section 12 for additional ecological information. Avoid release to the environment. Collect spillage.

Methods for Containment and Clean Up No information available.

7. Handling and storage

Handling	Wear personal protective equipment. Ensure adequate ventilation.
Storage	Keep containers tightly closed in a dry, cool and well-ventilated place.

8. Exposure controls / personal protection

Exposure Guidelines

Component	ACGIH TLV	OSHA PEL	NIOSH IDLH
Lead	TWA: 0.05 mg/m ³	TWA: 50 µg/m ³	IDLH: 100 mg/m ³ TWA: 0.050 mg/m ³

Component	Quebec	Mexico OEL (TWA)	Ontario TWAEV
Lead	TWA: 0.05 mg/m ³	TWA: 0.15 mg/m ³	TWA: 0.05 mg/m ³

Legend

ACGIH - American Conference of Governmental Industrial Hygienists

OSHA - Occupational Safety and Health Administration

NIOSH IDLH: The National Institute for Occupational Safety and Health Immediately Dangerous to Life or Health

Engineering Measures Ensure adequate ventilation, especially in confined areas. Ensure that eyewash stations and safety showers are close to the workstation location.

Personal Protective Equipment**Eye/face Protection**

Wear appropriate protective eyeglasses or chemical safety goggles as described by OSHA's eye and face protection regulations in 29 CFR 1910.133 or European Standard EN166.

Skin and body protection

Wear appropriate protective gloves and clothing to prevent skin exposure.

Respiratory Protection	Follow the OSHA respirator regulations found in 29 CFR 1910.134 or European Standard EN 149. Use a NIOSH/MSHA or European Standard EN 149 approved respirator if exposure limits are exceeded or if irritation or other symptoms are experienced.
Hygiene Measures	Handle in accordance with good industrial hygiene and safety practice.

9. Physical and chemical properties

Physical State	Solid
Appearance	Light blue
Odor	Odorless
Odor Threshold	No information available
pH	Not applicable
Melting Point/Range	327.4 °C / 621.3 °F
Boiling Point/Range	1740 °C / 3164 °F
Flash Point	No information available
Evaporation Rate	No information available
Flammability (solid,gas)	No information available
Flammability or explosive limits	
Upper	No data available
Lower	No data available
Vapor Pressure	1.3 mmHg @ 970 °C
Vapor Density	No information available
Relative Density	11.3
Solubility	Insoluble in water
Partition coefficient; n-octanol/water	No data available
Autoignition Temperature	No information available
Decomposition Temperature	No information available
Viscosity	No information available
Molecular Formula	Pb
Molecular Weight	207.19

10. Stability and reactivity

Reactive Hazard	None known, based on information available
Stability	Stable under normal conditions.
Conditions to Avoid	Incompatible products.
Incompatible Materials	Strong oxidizing agents
Hazardous Decomposition Products	None under normal use conditions
Hazardous Polymerization	Hazardous polymerization does not occur.
Hazardous Reactions	None under normal processing.

11. Toxicological information

Acute Toxicity

Component Information Toxicologically Synergistic Products

No information available

Delayed and immediate effects as well as chronic effects from short and long-term exposure

Irritation	No information available
Sensitization	No information available
Carcinogenicity	The table below indicates whether each agency has listed any ingredient as a carcinogen.

Component	CAS-No	IARC	NTP	ACGIH	OSHA	Mexico
Lead	7439-92-1	Group 2B	Reasonably Anticipated	A3	X	A3

IARC: (International Agency for Research on Cancer)

IARC: (International Agency for Research on Cancer)

Group 1 - Carcinogenic to Humans

Group 2A - Probably Carcinogenic to Humans

Group 2B - Possibly Carcinogenic to Humans

NTP: (National Toxicity Program)

Known - Known Carcinogen

Reasonably Anticipated - Reasonably Anticipated to be a Human Carcinogen

NTP: (National Toxicity Program)

ACGIH: (American Conference of Governmental Industrial Hygienists)

A1 - Known Human Carcinogen

A2 - Suspected Human Carcinogen

A3 - Animal Carcinogen

ACGIH: (American Conference of Governmental Industrial Hygienists)

Mexico - Occupational Exposure Limits - Carcinogens

Mexico - Occupational Exposure Limits - Carcinogens

A1 - Confirmed Human Carcinogen

A2 - Suspected Human Carcinogen

A3 - Confirmed Animal Carcinogen

A4 - Not Classifiable as a Human Carcinogen

A5 - Not Suspected as a Human Carcinogen

Mutagenic Effects No information available

Reproductive Effects No information available.

Developmental Effects No information available.

Teratogenicity No information available.

STOT - single exposure Central nervous system (CNS)

STOT - repeated exposure Kidney Blood

Aspiration hazard No information available

Symptoms / effects,both acute and delayed No information available

Endocrine Disruptor Information No information available

Other Adverse Effects The toxicological properties have not been fully investigated.

12. Ecological information

(Bad file name)

Ecotoxicity

.

Component	Freshwater Algae	Freshwater Fish	Microtox	Water Flea
Lead	Not listed	1.32 mg/L LC50 96 h 1.17 mg/L LC50 96 h 0.44 mg/L LC50 96 h	Not listed	600 µg/L EC50 = 48 h

Persistence and Degradability No information available

Bioaccumulation/ Accumulation No information available.

Mobility No information available.

13. Disposal considerations

Waste Disposal Methods Chemical waste generators must determine whether a discarded chemical is classified as a hazardous waste. Chemical waste generators must also consult local, regional, and national hazardous waste regulations to ensure complete and accurate classification.

14. Transport information

<u>DOT</u>	Not regulated
<u>TDG</u>	Not regulated
<u>IATA</u>	Not regulated
<u>IMDG/IMO</u>	Not regulated

15. Regulatory information

International Inventories

Component	TSCA	DSL	NDSL	EINECS	ELINCS	NLP	PICCS	ENCS	AICS	IECSC	KECL
Lead	X	X	-	231-100-4	-		X	X	X	X	X

Legend:

X - Listed

E - Indicates a substance that is the subject of a Section 5(e) Consent order under TSCA.

F - Indicates a substance that is the subject of a Section 5(f) Rule under TSCA.

N - Indicates a polymeric substance containing no free-radical initiator in its inventory name but is considered to cover the designated polymer made with any free-radical initiator regardless of the amount used.

P - Indicates a commenced PMN substance

R - Indicates a substance that is the subject of a Section 6 risk management rule under TSCA.

S - Indicates a substance that is identified in a proposed or final Significant New Use Rule

T - Indicates a substance that is the subject of a Section 4 test rule under TSCA.

XU - Indicates a substance exempt from reporting under the Inventory Update Rule, i.e. Partial Updating of the TSCA Inventory Data Base Production and Site Reports (40 CFR 710(B)).

Y1 - Indicates an exempt polymer that has a number-average molecular weight of 1,000 or greater.

Y2 - Indicates an exempt polymer that is a polyester and is made only from reactants included in a specified list of low concern reactants that comprises one of the eligibility criteria for the exemption rule.

U.S. Federal Regulations

TSCA 12(b) Not applicable

SARA 313

Component	CAS-No	Weight %	SARA 313 - Threshold Values %
Lead	7439-92-1	> 99	0.1

SARA 311/312 Hazardous Categorization

Acute Health Hazard	Yes
Chronic Health Hazard	Yes
Fire Hazard	No
Sudden Release of Pressure Hazard	No
Reactive Hazard	No

Clean Water Act

Component	CWA - Hazardous Substances	CWA - Reportable Quantities	CWA - Toxic Pollutants	CWA - Priority Pollutants
Lead	-	-	X	X

Clean Air Act

Component	HAPS Data	Class 1 Ozone Depletors	Class 2 Ozone Depletors
Lead	X		-

OSHA Occupational Safety and Health Administration

Not applicable

Component	Specifically Regulated Chemicals	Highly Hazardous Chemicals
Lead	30 µg/m ³ Action Level 50 µg/m ³ TWA	-

CERCLA

This material, as supplied, contains one or more substances regulated as a hazardous substance under the Comprehensive Environmental Response Compensation and Liability Act (CERCLA) (40 CFR 302)

Component	Hazardous Substances RQs	CERCLA EHS RQs
Lead	10 lb	-

California Proposition 65 This product contains the following Proposition 65 chemicals:

Component	CAS-No	California Prop. 65	Prop 65 NSRL	Category
Lead	7439-92-1	Carcinogen Developmental Female Reproductive Male Reproductive	15 µg/day	Developmental Carcinogen

State Right-to-Know

Component	Massachusetts	New Jersey	Pennsylvania	Illinois	Rhode Island
Lead	X	X	X	X	X

U.S. Department of Transportation

Reportable Quantity (RQ): Y
DOT Marine Pollutant N
DOT Severe Marine Pollutant N

U.S. Department of Homeland Security

This product does not contain any DHS chemicals.

Other International Regulations

Mexico - Grade No information available

Canada

This product has been classified in accordance with the hazard criteria of the Controlled Products Regulations (CPR) and the MSDS contains all the information required by the CPR

WHMIS Hazard Class D2A Very toxic materials
D1B Toxic materials

**16. Other information**

Prepared By Regulatory Affairs
Thermo Fisher Scientific
Email: EMSDS.RA@thermofisher.com

Creation Date 12-Sep-2014
Revision Date 12-Dec-2014
Print Date 12-Dec-2014
Revision Summary This document has been updated to comply with the US OSHA HazCom 2012 Standard replacing the current legislation under 29 CFR 1910.1200 to align with the Globally Harmonized System of Classification and Labeling of Chemicals (GHS)

Disclaimer

The information provided on this Safety Data Sheet is correct to the best of our knowledge, information and belief at the date of its publication. The information given is designed only as a guide for safe handling, use, processing, storage, transportation, disposal and release and is not to be considered as a warranty or quality specification. The information relates only to the specific material designated and may not be valid for such material used in combination with any other material or in any process, unless specified in the text.

End of SDS



SAFETY DATA SHEET

Creation Date 17-Jan-2011

Revision Date 03-Aug-2015

Revision Number 3

1. Identification

Product Name Magnesium

Cat No. : AC191080000; AC191080025; AC191080100; AC191085000

Synonyms Magnesium metal (ribbons/turnings)

Recommended Use Laboratory chemicals.

Uses advised against No Information available

Details of the supplier of the safety data sheet

Company
Fisher Scientific
One Reagent Lane
Fair Lawn, NJ 07410
Tel: (201) 796-7100

Entity / Business Name
Acros Organics
One Reagent Lane
Fair Lawn, NJ 07410

Emergency Telephone Number
For information **US** call: 001-800-ACROS-01
/ **Europe** call: +32 14 57 52 11
Emergency Number **US**:001-201-796-7100 /
Europe: +32 14 57 52 99
CHEMTREC Tel. No.**US**:001-800-424-9300 /
Europe:001-703-527-3887

2. Hazard(s) identification

Classification

This chemical is considered hazardous by the 2012 OSHA Hazard Communication Standard (29 CFR 1910.1200)

Flammable solids	Category 1
Self-heating substances and mixtures	Category 2
Substances/mixtures which, in contact with water, emit flammable gases	Category 2

Label Elements

Signal Word
Danger

Hazard Statements

Flammable solid
Self-heating in large quantities; may catch fire
In contact with water releases flammable gas



Precautionary Statements**Prevention**

Keep away from heat/sparks/open flames/hot surfaces. - No smoking

Ground/bond container and receiving equipment

Use explosion-proof electrical/ventilating/lighting/equipment

Wear protective gloves/protective clothing/eye protection/face protection

Keep cool. Protect from sunlight

Keep away from any possible contact with water, because of violent reaction and possible flash fire

Handle under inert gas. Protect from moisture

Skin

Brush off loose particles from skin. Immerse in cool water/wrap with wet bandages

Fire

In case of fire: Use CO₂, dry chemical, or foam for extinction

Storage

Maintain air gap between stacks/pallets

Store away from other materials

Store in a dry place. Store in a closed container

Store bulk masses at temperatures not exceeding manufacturer recommendations

Disposal

Dispose of contents/container to an approved waste disposal plant

Hazards not otherwise classified (HNOC)

May form combustible dust concentrations in air

3. Composition / information on ingredients

Component	CAS-No	Weight %
Magnesium	7439-95-4	>95

4. First-aid measures

Eye Contact	Rinse immediately with plenty of water, also under the eyelids, for at least 15 minutes. Obtain medical attention.
Skin Contact	Wash off immediately with plenty of water for at least 15 minutes. Obtain medical attention.
Inhalation	Remove from exposure, lie down. Move to fresh air. If breathing is difficult, give oxygen. If not breathing, give artificial respiration.
Ingestion	Do not induce vomiting. Get medical attention.
Most important symptoms/effects	No information available.
Notes to Physician	Treat symptomatically

5. Fire-fighting measures

Suitable Extinguishing Media	Dry chemical. approved class D extinguishers. clay. sodium carbonate. Do not use a solid water stream as it may scatter and spread fire.
Unsuitable Extinguishing Media	No information available
Flash Point	500 °C / 932 °F
Method -	No information available
Autoignition Temperature	472.8 °C / 883 °F
Explosion Limits	
Upper	No data available
Lower	No data available
Sensitivity to Mechanical Impact	No information available

Sensitivity to Static Discharge No information available

Specific Hazards Arising from the Chemical

Dust can form an explosive mixture in air. Water reactive. Produce flammable gases on contact with water. Flammable.

Hazardous Combustion Products

Magnesium oxides

Protective Equipment and Precautions for Firefighters

As in any fire, wear self-contained breathing apparatus pressure-demand, MSHA/NIOSH (approved or equivalent) and full protective gear.

NFPA

Health
0

Flammability
4

Instability
2

Physical hazards
W

6. Accidental release measures

Personal Precautions

Use personal protective equipment. Ensure adequate ventilation. Avoid dust formation. Remove all sources of ignition.

Environmental Precautions

See Section 12 for additional ecological information.

Methods for Containment and Clean Up

Sweep up or vacuum up spillage and collect in suitable container for disposal. Avoid dust formation. Remove all sources of ignition. Ground and bond containers when transferring material. Use spark-proof tools and explosion-proof equipment.

7. Handling and storage

Handling

Avoid contact with skin and eyes. Do not breathe dust. Use explosion-proof equipment. Use only non-sparking tools. Wash hands before breaks and immediately after handling the product. Ensure adequate ventilation. Wear personal protective equipment. Avoid dust formation.

Storage

Keep in a dry, cool and well-ventilated place. Keep container tightly closed. Keep away from heat and sources of ignition. Never allow product to get in contact with water during storage. Store under an inert atmosphere.

8. Exposure controls / personal protection

Exposure Guidelines

This product does not contain any hazardous materials with occupational exposure limits established by the region specific regulatory bodies.

Engineering Measures

Ensure adequate ventilation, especially in confined areas. Use explosion-proof electrical/ventilating/lighting/equipment. Ensure that eyewash stations and safety showers are close to the workstation location.

Personal Protective Equipment

Eye/face Protection

Wear appropriate protective eyeglasses or chemical safety goggles as described by OSHA's eye and face protection regulations in 29 CFR 1910.133 or European Standard EN166.

Skin and body protection

Wear appropriate protective gloves and clothing to prevent skin exposure.

Respiratory Protection

Follow the OSHA respirator regulations found in 29 CFR 1910.134 or European Standard EN 149. Use a NIOSH/MSHA or European Standard EN 149 approved respirator if exposure limits are exceeded or if irritation or other symptoms are experienced.

Hygiene Measures

Handle in accordance with good industrial hygiene and safety practice.

9. Physical and chemical properties

Physical State	Solid
Appearance	Silver
Odor	Odorless
Odor Threshold	No information available
pH	7
Melting Point/Range	651 °C / 1203.8 °F
Boiling Point/Range	1107 °C / 2024.6 °F
Flash Point	500 °C / 932 °F
Evaporation Rate	Not applicable
Flammability (solid,gas)	No information available
Flammability or explosive limits	
Upper	No data available
Lower	No data available
Vapor Pressure	negligible
Vapor Density	Not applicable
Specific Gravity	No information available
Solubility	No information available
Partition coefficient; n-octanol/water	No data available
Autoignition Temperature	472.8 °C / 883 °F
Decomposition Temperature	No information available
Viscosity	Not applicable
Molecular Formula	Mg
Molecular Weight	24.3

10. Stability and reactivity

Reactive Hazard	Yes
Stability	Stable under normal conditions. Air sensitive. Water reactive.
Conditions to Avoid	Protect from water. Exposure to air. Incompatible products. Exposure to moist air or water.
Incompatible Materials	Acids, Strong oxidizing agents, Halogens, Acid chlorides
Hazardous Decomposition Products	Magnesium oxides
Hazardous Polymerization	Hazardous polymerization does not occur.
Hazardous Reactions	None under normal processing.

11. Toxicological information

Acute Toxicity

Component Information

Component	LD50 Oral	LD50 Dermal	LC50 Inhalation
Magnesium	230 mg/kg (Rat)	Not listed	Not listed

Toxicologically Synergistic Products No information available

Delayed and immediate effects as well as chronic effects from short and long-term exposure

Irritation	May cause irritation
Sensitization	No information available
Carcinogenicity	The table below indicates whether each agency has listed any ingredient as a carcinogen.

Component	CAS-No	IARC	NTP	ACGIH	OSHA	Mexico
Magnesium	7439-95-4	Not listed	Not listed	Not listed	Not listed	Not listed

Mutagenic Effects	No information available
Reproductive Effects	No information available.
Developmental Effects	No information available.
Teratogenicity	No information available.
STOT - single exposure	None known
STOT - repeated exposure	None known
Aspiration hazard	No information available
Symptoms / effects, both acute and delayed	No information available
Endocrine Disruptor Information	No information available
Other Adverse Effects	See actual entry in RTECS for complete information.

12. Ecological information

Ecotoxicity

Do not empty into drains.

Persistence and Degradability	Insoluble in water
Bioaccumulation/ Accumulation	No information available.

Mobility	Is not likely mobile in the environment due its low water solubility.
-----------------	---

13. Disposal considerations

Waste Disposal Methods	Chemical waste generators must determine whether a discarded chemical is classified as a hazardous waste. Chemical waste generators must also consult local, regional, and national hazardous waste regulations to ensure complete and accurate classification.
-------------------------------	---

14. Transport information

DOT

UN-No	UN1869
Proper Shipping Name	MAGNESIUM
Hazard Class	4.1
Packing Group	III

TDG

UN-No	UN1869
Proper Shipping Name	MAGNESIUM
Hazard Class	4.1
Packing Group	III

IATA

UN-No	UN1869
Proper Shipping Name	MAGNESIUM
Hazard Class	4.1
Packing Group	III

IMDG/IMO

UN-No	UN1869
Proper Shipping Name	MAGNESIUM
Hazard Class	4.1
Packing Group	III

15. Regulatory information

All of the components in the product are on the following Inventory lists: X = listed

International Inventories

Component	TSCA	DSL	NDSL	EINECS	ELINCS	NLP	PICCS	ENCS	AICS	IECSC	KECL
Magnesium	X	X	-	231-104-6	-		X	-	X	X	X

Legend:

X - Listed

E - Indicates a substance that is the subject of a Section 5(e) Consent order under TSCA.

F - Indicates a substance that is the subject of a Section 5(f) Rule under TSCA.

N - Indicates a polymeric substance containing no free-radical initiator in its inventory name but is considered to cover the designated polymer made with any free-radical initiator regardless of the amount used.

P - Indicates a commenced PMN substance

R - Indicates a substance that is the subject of a Section 6 risk management rule under TSCA.

S - Indicates a substance that is identified in a proposed or final Significant New Use Rule

T - Indicates a substance that is the subject of a Section 4 test rule under TSCA.

XU - Indicates a substance exempt from reporting under the Inventory Update Rule, i.e. Partial Updating of the TSCA Inventory Data Base Production and Site Reports (40 CFR 710(B)).

Y1 - Indicates an exempt polymer that has a number-average molecular weight of 1,000 or greater.

Y2 - Indicates an exempt polymer that is a polyester and is made only from reactants included in a specified list of low concern reactants that comprises one of the eligibility criteria for the exemption rule.

U.S. Federal Regulations

TSCA 12(b) Not applicable

SARA 313 Not applicable

SARA 311/312 Hazardous Categorization

Acute Health Hazard	No
Chronic Health Hazard	No
Fire Hazard	Yes
Sudden Release of Pressure Hazard	No
Reactive Hazard	Yes

Clean Water Act Not applicable

Clean Air Act Not applicable

OSHA Occupational Safety and Health Administration
Not applicableCERCLA
Not applicable

California Proposition 65 This product does not contain any Proposition 65 chemicals

State Right-to-Know

Component	Massachusetts	New Jersey	Pennsylvania	Illinois	Rhode Island
Magnesium	X	X	X	-	X

U.S. Department of Transportation

Reportable Quantity (RQ):	N
DOT Marine Pollutant	N
DOT Severe Marine Pollutant	N

U.S. Department of Homeland Security

This product does not contain any DHS chemicals.

Other International Regulations

Mexico - Grade No information available

Canada

This product has been classified in accordance with the hazard criteria of the Controlled Products Regulations (CPR) and the MSDS contains all the information required by the CPR

WHMIS Hazard Class B6 Reactive flammable material
 B4 Flammable solid
 F Dangerously reactive material

**16. Other information**

Prepared By Regulatory Affairs
 Thermo Fisher Scientific
 Email: EMSDS.RA@thermofisher.com

Creation Date 17-Jan-2011
Revision Date 03-Aug-2015
Print Date 03-Aug-2015
Revision Summary This document has been updated to comply with the US OSHA HazCom 2012 Standard replacing the current legislation under 29 CFR 1910.1200 to align with the Globally Harmonized System of Classification and Labeling of Chemicals (GHS)

Disclaimer

The information provided on this Safety Data Sheet is correct to the best of our knowledge, information and belief at the date of its publication. The information given is designed only as a guide for safe handling, use, processing, storage, transportation, disposal and release and is not to be considered as a warranty or quality specification. The information relates only to the specific material designated and may not be valid for such material used in combination with any other material or in any process, unless specified in the text.

End of SDS

SAFETY DATA SHEET

Version 4.6
Revision Date 10/09/2015
Print Date 05/01/2016

1. PRODUCT AND COMPANY IDENTIFICATION**1.1 Product identifiers**

Product name : Manganese

Product Number : 266167
Brand : Aldrich

CAS-No. : 7439-96-5

1.2 Relevant identified uses of the substance or mixture and uses advised against

Identified uses : Laboratory chemicals, Synthesis of substances

1.3 Details of the supplier of the safety data sheet

Company : Sigma-Aldrich
3050 Spruce Street
SAINT LOUIS MO 63103
USA

Telephone : +1 800-325-5832
Fax : +1 800-325-5052

1.4 Emergency telephone number

Emergency Phone # : (314) 776-6555

2. HAZARDS IDENTIFICATION**2.1 Classification of the substance or mixture****GHS Classification in accordance with 29 CFR 1910 (OSHA HCS)**

Acute aquatic toxicity (Category 2), H401

For the full text of the H-Statements mentioned in this Section, see Section 16.

2.2 GHS Label elements, including precautionary statements

Pictogram : none

Signal word : none

Hazard statement(s)
H401 : Toxic to aquatic life.

Precautionary statement(s)
P273 : Avoid release to the environment.
P501 : Dispose of contents/ container to an approved waste disposal plant.

2.3 Hazards not otherwise classified (HNOC) or not covered by GHS - none

3. COMPOSITION/INFORMATION ON INGREDIENTS**3.1 Substances**

Formula : Mn
Molecular weight : 54.94 g/mol
CAS-No. : 7439-96-5
EC-No. : 231-105-1

Hazardous components

Component	Classification	Concentration
Manganese	Aquatic Acute 2; H401	<= 100 %

For the full text of the H-Statements mentioned in this Section, see Section 16.

4. FIRST AID MEASURES

4.1 Description of first aid measures

General advice

Consult a physician. Show this safety data sheet to the doctor in attendance. Move out of dangerous area.

If inhaled

If breathed in, move person into fresh air. If not breathing, give artificial respiration. Consult a physician.

In case of skin contact

Wash off with soap and plenty of water. Consult a physician.

In case of eye contact

Flush eyes with water as a precaution.

If swallowed

Never give anything by mouth to an unconscious person. Rinse mouth with water. Consult a physician.

4.2 Most important symptoms and effects, both acute and delayed

The most important known symptoms and effects are described in the labelling (see section 2.2) and/or in section 11

4.3 Indication of any immediate medical attention and special treatment needed

No data available

5. FIREFIGHTING MEASURES

5.1 Extinguishing media

Suitable extinguishing media

Use water spray, alcohol-resistant foam, dry chemical or carbon dioxide.

5.2 Special hazards arising from the substance or mixture

Manganese/manganese oxides

5.3 Advice for firefighters

Wear self-contained breathing apparatus for firefighting if necessary.

5.4 Further information

No data available

6. ACCIDENTAL RELEASE MEASURES

6.1 Personal precautions, protective equipment and emergency procedures

Avoid dust formation. Avoid breathing vapours, mist or gas. Ensure adequate ventilation.

For personal protection see section 8.

6.2 Environmental precautions

Prevent further leakage or spillage if safe to do so. Do not let product enter drains. Discharge into the environment must be avoided.

6.3 Methods and materials for containment and cleaning up

Pick up and arrange disposal without creating dust. Sweep up and shovel. Keep in suitable, closed containers for disposal.

6.4 Reference to other sections

For disposal see section 13.

7. HANDLING AND STORAGE

7.1 Precautions for safe handling

Further processing of solid materials may result in the formation of combustible dusts. The potential for combustible dust formation should be taken into consideration before additional processing occurs.

Provide appropriate exhaust ventilation at places where dust is formed.
For precautions see section 2.2.

7.2 Conditions for safe storage, including any incompatibilities

Keep container tightly closed in a dry and well-ventilated place.

Moisture sensitive. Handle and store under inert gas.
Storage class (TRGS 510): Non Combustible Solids

7.3 Specific end use(s)

Apart from the uses mentioned in section 1.2 no other specific uses are stipulated

8. EXPOSURE CONTROLS/PERSONAL PROTECTION

8.1 Control parameters

Components with workplace control parameters

Component	CAS-No.	Value	Control parameters	Basis
Manganese	7439-96-5	TWA	0.200000 mg/m3	USA. ACGIH Threshold Limit Values (TLV)
	Remarks	Central Nervous System impairment Adopted values or notations enclosed are those for which changes are proposed in the NIC See Notice of Intended Changes (NIC)		
		C	5 mg/m3	USA. Occupational Exposure Limits (OSHA) - Table Z-1 Limits for Air Contaminants
		Ceiling limit is to be determined from breathing-zone air samples.		
		C	5.000000 mg/m3	USA. Occupational Exposure Limits (OSHA) - Table Z-1 Limits for Air Contaminants
		Ceiling limit is to be determined from breathing-zone air samples.		
		TWA	1.000000 mg/m3	USA. NIOSH Recommended Exposure Limits
		ST	3.000000 mg/m3	USA. NIOSH Recommended Exposure Limits
		TWA	1.000000 mg/m3	USA. NIOSH Recommended Exposure Limits
		ST	3.000000 mg/m3	USA. NIOSH Recommended Exposure Limits
		C	5.000000 mg/m3	USA. Occupational Exposure Limits (OSHA) - Table Z-1 Limits for Air Contaminants
		Ceiling limit is to be determined from breathing-zone air samples.		
		TWA	1.000000 mg/m3	USA. NIOSH Recommended Exposure Limits
		ST	3.000000 mg/m3	USA. NIOSH Recommended Exposure Limits
		TWA	0.200000 mg/m3	USA. ACGIH Threshold Limit Values (TLV)
		Central Nervous System impairment Adopted values or notations enclosed are those for which changes are proposed in the NIC See Notice of Intended Changes (NIC) varies		
		TWA	0.100000 mg/m3	USA. ACGIH Threshold Limit Values (TLV)
		Central Nervous System impairment 2015 Adoption varies		

		TWA	0.020000 mg/m3	USA. ACGIH Threshold Limit Values (TLV)
		Central Nervous System impairment 2015 Adoption varies		
		TWA	0.1 mg/m3	USA. ACGIH Threshold Limit Values (TLV)
		Central Nervous System impairment varies		
		TWA	0.02 mg/m3	USA. ACGIH Threshold Limit Values (TLV)
		Central Nervous System impairment varies		

8.2 Exposure controls

Appropriate engineering controls

Handle in accordance with good industrial hygiene and safety practice. Wash hands before breaks and at the end of workday.

Personal protective equipment

Eye/face protection

Use equipment for eye protection tested and approved under appropriate government standards such as NIOSH (US) or EN 166(EU).

Skin protection

Handle with gloves. Gloves must be inspected prior to use. Use proper glove removal technique (without touching glove's outer surface) to avoid skin contact with this product. Dispose of contaminated gloves after use in accordance with applicable laws and good laboratory practices. Wash and dry hands.

Body Protection

Choose body protection in relation to its type, to the concentration and amount of dangerous substances, and to the specific work-place., The type of protective equipment must be selected according to the concentration and amount of the dangerous substance at the specific workplace.

Respiratory protection

Respiratory protection is not required. Where protection from nuisance levels of dusts are desired, use type N95 (US) or type P1 (EN 143) dust masks. Use respirators and components tested and approved under appropriate government standards such as NIOSH (US) or CEN (EU).

Control of environmental exposure

Prevent further leakage or spillage if safe to do so. Do not let product enter drains. Discharge into the environment must be avoided.

9. PHYSICAL AND CHEMICAL PROPERTIES

9.1 Information on basic physical and chemical properties

- | | |
|--|---|
| a) Appearance | Form: chips
Colour: grey, brown, silver |
| b) Odour | odourless |
| c) Odour Threshold | No data available |
| d) pH | No data available |
| e) Melting point/freezing point | Melting point/range: 1,244 °C (2,271 °F) - lit. |
| f) Initial boiling point and boiling range | 1,962 °C (3,564 °F) - lit. |
| g) Flash point | Not applicable |
| h) Evaporation rate | No data available |
| i) Flammability (solid, gas) | No data available |

j)	Upper/lower flammability or explosive limits	No data available
k)	Vapour pressure	No data available
l)	Vapour density	No data available
m)	Relative density	7.3 g/mL at 25 °C (77 °F)
n)	Water solubility	0.0007 g/l at 20 °C (68 °F) - slightly soluble
o)	Partition coefficient: n-octanol/water	No data available
p)	Auto-ignition temperature	No data available
q)	Decomposition temperature	No data available
r)	Viscosity	No data available
s)	Explosive properties	No data available
t)	Oxidizing properties	No data available

9.2 Other safety information

No data available

10. STABILITY AND REACTIVITY

10.1 Reactivity

No data available

10.2 Chemical stability

Stable under recommended storage conditions.

10.3 Possibility of hazardous reactions

No data available

10.4 Conditions to avoid

Avoid moisture.

10.5 Incompatible materials

acids, Halogens, Bases, Phosphorus, Sulphur oxides, Hydrogen peroxide, Oxidizing agents, Nitric acid, Sodium Hydroxide, Carbon dioxide (CO₂), Nitryl Flouride, Steam

10.6 Hazardous decomposition products

Other decomposition products - No data available

In the event of fire: see section 5

11. TOXICOLOGICAL INFORMATION

11.1 Information on toxicological effects

Acute toxicity

LD50 Oral - Rat - female - > 2,000 mg/kg
(OECD Test Guideline 420)

LC50 Inhalation - Rat - male and female - 4 h - > 5.14 mg/l
(OECD Test Guideline 403)

Dermal: No data available

No data available

Skin corrosion/irritation

Skin - Rabbit

Result: No skin irritation

(OECD Test Guideline 404)

Serious eye damage/eye irritation

Eyes - Rabbit

Result: No eye irritation - 72 h

(OECD Test Guideline 405)

Respiratory or skin sensitisation

- Mouse

Result: Does not cause skin sensitisation.

(OECD Test Guideline 429)

Germ cell mutagenicity

No data available

Carcinogenicity

IARC: No component of this product present at levels greater than or equal to 0.1% is identified as probable, possible or confirmed human carcinogen by IARC.

ACGIH: No component of this product present at levels greater than or equal to 0.1% is identified as a carcinogen or potential carcinogen by ACGIH.

NTP: No component of this product present at levels greater than or equal to 0.1% is identified as a known or anticipated carcinogen by NTP.

OSHA: No component of this product present at levels greater than or equal to 0.1% is identified as a carcinogen or potential carcinogen by OSHA.

Reproductive toxicity

Overexposure may cause reproductive disorder(s) based on tests with laboratory animals.

Specific target organ toxicity - single exposure

No data available

Specific target organ toxicity - repeated exposure

No data available

Aspiration hazard

No data available

Additional Information

RTECS: Not available

Men exposed to manganese dusts showed a decrease in fertility. Chronic manganese poisoning primarily involves the central nervous system. Early symptoms include languor, sleepiness and weakness in the legs. A stolid mask-like appearance of the face, emotional disturbances such as uncontrollable laughter and a spastic gait with tendency to fall in walking are findings in more advanced cases. High incidence of pneumonia has been found in workers exposed to the dust or fume of some manganese compounds., To the best of our knowledge, the chemical, physical, and toxicological properties have not been thoroughly investigated.

Stomach - Irregularities - Based on Human Evidence

Stomach - Irregularities - Based on Human Evidence

12. ECOLOGICAL INFORMATION**12.1 Toxicity**

Toxicity to fish	semi-static test NOEC - Oncorhynchus mykiss (rainbow trout) - 3.6 mg/l - 96 h (OECD Test Guideline 203)
Toxicity to daphnia and other aquatic invertebrates	Immobilization NOEC - Daphnia magna (Water flea) - 1.6 mg/l - 48 h (OECD Test Guideline 202)
Toxicity to algae	Growth inhibition EC50 - Desmodesmus subspicatus (Scenedesmus subspicatus) - 4.5 mg/l - 72 h (OECD Test Guideline 201)
Toxicity to bacteria	Respiration inhibition EC50 - Sludge Treatment - 1,000 mg/l - 3 h (OECD Test Guideline 209)

12.2 Persistence and degradability

No data available

12.3 Bioaccumulative potential

No data available

12.4 Mobility in soil

No data available

12.5 Results of PBT and vPvB assessment

PBT/vPvB assessment not available as chemical safety assessment not required/not conducted

12.6 Other adverse effects

An environmental hazard cannot be excluded in the event of unprofessional handling or disposal.
Toxic to aquatic life.

13. DISPOSAL CONSIDERATIONS**13.1 Waste treatment methods****Product**

Offer surplus and non-recyclable solutions to a licensed disposal company.

Contaminated packaging

Dispose of as unused product.

14. TRANSPORT INFORMATION**DOT (US)**

Not dangerous goods

IMDG

Not dangerous goods

IATA

Not dangerous goods

15. REGULATORY INFORMATION**SARA 302 Components**

No chemicals in this material are subject to the reporting requirements of SARA Title III, Section 302.

SARA 313 Components

The following components are subject to reporting levels established by SARA Title III, Section 313:

	CAS-No.	Revision Date
Manganese	7439-96-5	2007-07-01

SARA 311/312 Hazards

Chronic Health Hazard

Massachusetts Right To Know Components

	CAS-No.	Revision Date
Manganese	7439-96-5	2007-07-01

Pennsylvania Right To Know Components

	CAS-No.	Revision Date
Manganese	7439-96-5	2007-07-01

New Jersey Right To Know Components

	CAS-No.	Revision Date
Manganese	7439-96-5	2007-07-01

California Prop. 65 Components

This product does not contain any chemicals known to State of California to cause cancer, birth defects, or any other reproductive harm.

16. OTHER INFORMATION

Full text of H-Statements referred to under sections 2 and 3.

Aquatic Acute H401	Acute aquatic toxicity Toxic to aquatic life.
-----------------------	--

HMIS Rating

Health hazard:	0
Chronic Health Hazard:	*
Flammability:	0
Physical Hazard	0

NFPA Rating

Health hazard:	0
Fire Hazard:	0
Reactivity Hazard:	0

Further information

Copyright 2015 Sigma-Aldrich Co. LLC. License granted to make unlimited paper copies for internal use only. The above information is believed to be correct but does not purport to be all inclusive and shall be used only as a guide. The information in this document is based on the present state of our knowledge and is applicable to the product with regard to appropriate safety precautions. It does not represent any guarantee of the properties of the product. Sigma-Aldrich Corporation and its Affiliates shall not be held liable for any damage resulting from handling or from contact with the above product. See www.sigma-aldrich.com and/or the reverse side of invoice or packing slip for additional terms and conditions of sale.

Preparation Information

Sigma-Aldrich Corporation
Product Safety – Americas Region
1-800-521-8956

Version: 4.6

Revision Date: 10/09/2015

Print Date: 05/01/2016

Safety Data Sheet Mercury (Metallic)

SDS Revision Date:

05/01/2015

1. Identification

1.1. Product identifier

Product Identity Mercury (Metallic)
Alternate Names Quicksilver; Hydrargyrum; Liquid Silver

1.2. Relevant identified uses of the substance or mixture and uses advised against

Intended use See Technical Data Sheet.
Application Method See Technical Data Sheet.

1.3. Details of the supplier of the safety data sheet

Company Name WM Mercury Waste Inc.
21211 Durand Avenue
Union Grove, WI 53182

Emergency

CHEMTREC (USA) (800) 424-9300

Customer Service: WM Mercury Waste Inc. (800) 741-3343

2. Hazard(s) identification

2.1. Classification of the substance or mixture

Acute Tox. 2;H330	Fatal if inhaled.
Repr. 1B;H360D	May damage the unborn child.
STOT RE 1;H372	Causes damage to organs through prolonged or repeated exposure. Specific Target Organs: (Central Nervous System)
Aquatic Chronic 1;H410	Very toxic to aquatic life with long lasting effects.

2.2. Label elements

Using the Toxicity Data listed in section 11 and 12 the product is labeled as follows.



Danger

H330 Fatal if inhaled.

H360D May damage the unborn child.

H372 Causes damage to organs through prolonged or repeated exposure.

H410 Very toxic to aquatic life with long lasting effects.

Safety Data Sheet

Mercury (Metallic)

SDS Revision Date:

05/01/2015

[Prevention]:

P201 Obtain special instructions before use.

P202 Do not handle until all safety precautions have been read and understood.

P260 Do not breathe mist / vapors / spray.

P264 Wash thoroughly after handling.

P270 Do not eat, drink or smoke when using this product.

P271 Use only outdoors or in a well-ventilated area.

P273 Avoid release to the environment.

P281 Use personal protective equipment as required.

P284 Wear respiratory protection.

[Response]:

P304+340 IF INHALED: Remove victim to fresh air and keep at rest in a position comfortable for breathing.

P308+313 IF exposed or concerned: Get medical advice / attention.

P310 Immediately call a POISON CENTER or doctor / physician.

P314 Get Medical advice / attention if you feel unwell.

P320 Specific treatment is urgent (see information on this label).

P391 Collect spillage.

[Storage]:

P403+233 Store in a well ventilated place. Keep container tightly closed.

P405 Store locked up.

[Disposal]:

P501 Dispose of contents / container in accordance with local / national regulations.

3. Composition/information on ingredients

This product contains the following substances that present a hazard within the meaning of the relevant State and Federal Hazardous Substances regulations.

Ingredient/Chemical Designations	Weight %	GHS Classification	Notes
Mercury CAS Number: 0007439-97-6	100	Repr. 1B;H360D Acute tox. 2;H330 STOT RE 1;H372 Aquatic Acute 1;H400 Aquatic Chronic 1;H410	[1][2]

In accordance with paragraph (i) of §1910.1200, the specific chemical identity and/or exact percentage (concentration) of composition has been withheld as a trade secret.

[1] Substance classified with a health or environmental hazard.

[2] Substance with a workplace exposure limit.

[3] PBT-substance or vPvB-substance.

*The full texts of the phrases are shown in Section 16.

Safety Data Sheet

Mercury (Metallic)

SDS Revision Date:

05/01/2015

4. First aid measures

4.1. Description of first aid measures

General	In all cases of doubt, or when symptoms persist, seek medical attention. Never give anything by mouth to an unconscious person.
Inhalation	Remove to fresh air, keep patient warm and at rest. If breathing is irregular or stopped, give artificial respiration. If unconscious place in the recovery position and obtain immediate medical attention. Give nothing by mouth.
Eyes	Irrigate copiously with clean water for at least 15 minutes, holding the eyelids apart and seek medical attention.
Skin	Remove contaminated clothing. Wash skin thoroughly with soap and water or use a recognized skin cleanser.
Ingestion	If swallowed, wash out mouth with water, obtain immediate medical attention. Keep at rest. Do NOT induce vomiting.

4.2. Most important symptoms and effects, both acute and delayed

Overview	<p>Eye: Contact with eyes may cause severe irritation, and possible eye burns. Vapors may cause eye irritation.</p> <p>Skin: May cause skin irritation. May be absorbed through the skin in harmful amounts. May cause skin sensitization, an allergic reaction, which becomes evident upon re-exposure to this material. Chronic exposure to mercury may cause permanent central nervous system damage, fatigue, weight loss, tremors, and personality changes.</p> <p>Ingestion: May cause gastrointestinal irritation with nausea, vomiting and diarrhea. May cause effects similar to those for inhalation exposure.</p> <p>Inhalation: Causes respiratory tract irritation. Inhalation of fumes may cause metal fume fever, which is characterized by flu-like symptoms with metallic taste, fever, chills, cough, weakness, chest pain, muscle pain and increased white blood cell count. May cause central nervous system effects including vertigo, anxiety, depression, muscle incoordination, and emotional instability. May cause severe respiratory tract irritation.</p> <p>Chronic: Chronic exposure to mercury may cause permanent central nervous system damage, fatigue, weight loss, tremors, and personality changes.</p> <p>Notes to Physician: Treat symptomatically and supportively.</p> <p>Antidote: The use of Dimercaprol or BAL (British Anti-Lewisite) as a chelating agent should be determined by qualified medical personnel. The use of d-Penicillamine as a chelating agent should be determined by qualified medical personnel. See section 2 for further details.</p>
Inhalation	Fatal if inhaled.

5. Fire-fighting measures

5.1. Extinguishing media

Substance is nonflammable; use agent most appropriate to extinguish surrounding fire.

5.2. Special hazards arising from the substance or mixture

Hazardous decomposition: Mercury/mercury oxides.

Do not breathe mist / vapors / spray.

Safety Data Sheet

Mercury (Metallic)

SDS Revision Date:

05/01/2015

5.3. Advice for fire-fighters

As in any fire, wear a self-contained breathing apparatus in pressure-demand, MSHA/NIOSH (approved or equivalent), and full protective gear. Combustion generates toxic fumes.

ERG Guide No. 172

6. Accidental release measures

6.1. Personal precautions, protective equipment and emergency procedures

Put on appropriate personal protective equipment (see section 8).

6.2. Environmental precautions

Do not allow spills to enter drains or waterways.

Use good personal hygiene practices. Wash hands before eating, drinking, smoking or using toilet. Promptly remove soiled clothing and wash thoroughly before reuse.

6.3. Methods and material for containment and cleaning up

Vacuum or sweep up material and place into a suitable disposal container. Wear a self contained breathing apparatus and appropriate personal protection. (See Exposure Controls, Personal Protection section).

7. Handling and storage

7.1. Precautions for safe handling

Wash thoroughly after handling. Remove contaminated clothing and wash before reuse. Use with adequate ventilation. Minimize dust generation and accumulation. Avoid breathing dust, vapor, mist, or gas. Avoid contact with eyes, skin, and clothing. Keep container tightly closed. Avoid ingestion and inhalation.

See section 2 for further details. - [Prevention]:

7.2. Conditions for safe storage, including any incompatibilities

Handle containers carefully to prevent damage and spillage.

Incompatible materials: Acetylene, ammonia, boron phosphodiiodide, chlorine, chlorine dioxide, methyl azide, sodium carbide, halogens, strong oxidizers.

Store in a cool, dry, well-ventilated area away from incompatible substances. Keep away from metals. Poison room locked.

See section 2 for further details. - [Storage]:

7.3. Specific end use(s)

No data available.

Safety Data Sheet

Mercury (Metallic)

SDS Revision Date:

05/01/2015

8. Exposure controls and personal protection

8.1. Control parameters

Exposure

CAS No.	Ingredient	Source	Value
0007439-97-6	Mercury	OSHA	TWA 0.1 mg/m3
		ACGIH	Alkyl compounds TWA: 0.01 mg/m3 STEL 0.03 mg/m3 Skin Aryl compounds TWA: 0.05 mg/m3 C 0.1 mg/m3 Skin Elemental/Inorganic 0.025mg/m3 Skin
		NIOSH	No Established Limit
		Supplier	No Established Limit

Carcinogen Data

CAS No.	Ingredient	Source	Value
0007439-97-6	Mercury	OSHA	Select Carcinogen: No
		NTP	Known: No; Suspected: No
		IARC	Group 1: No; Group 2a: No; Group 2b: No; Group 3: Yes; Group 4: No;

8.2. Exposure controls

Respiratory

Follow the OSHA respirator regulations found in 29CFR §1910.134 or European Standard EN 149. Always use a NIOSH or European Standard EN 149 approved respirator when necessary.

Eyes

Wear appropriate protective eyeglasses or chemical safety goggles as described by OSHA eye and face protection regulations in 29 CFR 1910.133 or European Standard EN166.

Skin

Wear appropriate protective clothing to prevent skin exposure. Wear appropriate gloves to prevent skin exposure.

Engineering Controls

Provide adequate ventilation. Where reasonably practicable this should be achieved by the use of local exhaust ventilation and good general extraction. If these are not sufficient to maintain concentrations of particulates and any vapor below occupational exposure limits suitable respiratory protection must be worn.

Other Work Practices

Use good personal hygiene practices. Wash hands before eating, drinking, smoking or using toilet. Promptly remove soiled clothing and wash thoroughly before reuse.

See section 2 for further details. - [Prevention]:

9. Physical and chemical properties

Appearance

Silver Liquid

Odor

Odorless

Odor threshold

Not Measured

pH

Not Applicable

Melting point / freezing point

-38.87 deg C

Safety Data Sheet

Mercury (Metallic)

SDS Revision Date:

05/01/2015

Initial boiling point and boiling range	356.5 deg C @ 760.00mmHg
Flash Point	Not Measured
Evaporation rate (Ether = 1)	Not Available
Flammability (solid, gas)	Not Applicable
Upper/lower flammability or explosive limits	Lower Explosive Limit: Not Measured Upper Explosive Limit: Not Measured
Vapor pressure (Pa)	0.002 mmHg @ 25C
Vapor Density	7 (Air=1)
Specific Gravity	13.5400g/cm3 (Water=1)
Solubility in Water	Insoluble
Partition coefficient n-octanol/water (Log Kow)	Not Measured
Auto-ignition temperature	Not Measured
Decomposition temperature	Not Available
Viscosity (cSt)	1.554 cP 20.00
Molecular Formula	Hg
Molecular Weight	200.59

9.2. Other information

No other relevant information.

10. Stability and reactivity

10.1. Reactivity

Hazardous Polymerization will not occur.

10.2. Chemical stability

Stable under normal circumstances.

10.3. Possibility of hazardous reactions

No data available.

10.4. Conditions to avoid

High temperatures, incompatible materials, metals.

10.5. Incompatible materials

Acetylene, ammonia, boron phosphodiiodide, chlorine, chlorine dioxide, methyl azide, sodium carbide, halogens, strong oxidizers.

10.6. Hazardous decomposition products

Mercury/mercury oxides.

11. Toxicological information

Acute toxicity

Ingredient	Oral LD50, mg/kg	Skin LD50, mg/kg	Inhalation Vapor LC50, mg/L/4hr	Inhalation Dust/Mist LC50, mg/L/4hr	Inhalation Gas LC50, ppm
------------	---------------------	---------------------	---------------------------------------	---	--------------------------------

Safety Data Sheet

Mercury (Metallic)

SDS Revision Date:

05/01/2015

Mercury - (7439-97-6)	37.00, Rat - Category: 2	No data available	No data available	No data available	No data available
-----------------------	--------------------------	-------------------	-------------------	-------------------	-------------------

Note: When no route specific LD50 data is available for an acute toxin, the converted acute toxicity point estimate was used in the calculation of the product's ATE (Acute Toxicity Estimate).

Classification	Category	Hazard Description
Acute toxicity (oral)	2	Fatal if swallowed.
Acute toxicity (dermal)	---	Not Applicable
Acute toxicity (inhalation)	2	Fatal if inhaled.
Skin corrosion/irritation	---	Not Applicable
Serious eye damage/irritation	---	Not Applicable
Respiratory sensitization	---	Not Applicable
Skin sensitization	---	Not Applicable
Germ cell mutagenicity	---	Not Applicable
Carcinogenicity	---	Not Applicable
Reproductive toxicity	1B	May damage the unborn child.
STOT-single exposure	---	Not Applicable
STOT-repeated exposure	1	Causes damage to organs through prolonged or repeated exposure.
Aspiration hazard	---	Not Applicable

12. Ecological information

12.1. Toxicity

Very toxic to aquatic life with long lasting effects.

No additional information provided for this product. See Section 3 for chemical specific data.

Aquatic Ecotoxicity

Ingredient	96 hr LC50 fish, mg/l	48 hr EC50 crustacea, mg/l	ErC50 algae, mg/l
Mercury - (7439-97-6)	Not Available	0.0052, Daphnia magna	Not Available

12.2. Persistence and degradability

There is no data available on the preparation itself.

12.3. Bioaccumulative potential

Not Measured

12.4. Mobility in soil

No data available.

12.5. Results of PBT and vPvB assessment

Safety Data Sheet

Mercury (Metallic)

SDS Revision Date:

05/01/2015

This product contains no PBT/vPvB chemicals.

12.6. Other adverse effects

No data available.

13. Disposal considerations

13.1. Waste treatment methods

Observe all federal, state and local regulations when disposing of this substance.

14. Transport information

	DOT (Domestic Surface Transportation)	IMO / IMDG (Ocean Transportation)	ICAO/IATA
14.1. UN number	UN2809	UN2809	UN2809
14.2. UN proper shipping name	UN2809, Mercury, 8, III	Mercury	Mercury
14.3. Transport hazard class(es)	DOT Hazard Class: 8 (6.1)	IMDG: 8 Sub Class: 6.1	Air Class: 8
14.4. Packing group	III	III	III
14.5. Environmental hazards			
IMDG	Marine Pollutant: Yes (Mercury)		
14.6. Special precautions for user	No further information		

15. Regulatory information

Regulatory Overview	The regulatory data in Section 15 is not intended to be all-inclusive, only selected regulations are represented.
Toxic Substance Control Act (TSCA)	All components of this material are either listed or exempt from listing on the TSCA Inventory.
WHMIS Classification	D1A
US EPA Tier II Hazards	Fire: No Sudden Release of Pressure: No Reactive: No Immediate (Acute): Yes Delayed (Chronic): Yes

EPCRA 311/312 Chemicals and RQs (lbs):

Mercury (1.00)

EPCRA 302 Extremely Hazardous:

To the best of our knowledge, there are no chemicals at levels which require reporting under this statute.

Safety Data Sheet

Mercury (Metallic)

SDS Revision Date:

05/01/2015

EPCRA 313 Toxic Chemicals:

Mercury

Proposition 65 - Carcinogens (>0.0%):

To the best of our knowledge, there are no chemicals at levels which require reporting under this statute.

Proposition 65 - Developmental Toxins (>0.0%):

Mercury

Proposition 65 - Female Repro Toxins (>0.0%):

To the best of our knowledge, there are no chemicals at levels which require reporting under this statute.

Proposition 65 - Male Repro Toxins (>0.0%):

To the best of our knowledge, there are no chemicals at levels which require reporting under this statute.

New Jersey RTK Substances (>1%):

Mercury

Pennsylvania RTK Substances (>1%):

Mercury

16. Other information

The information and recommendations contained herein are based upon data believed to be correct. However, no guarantee or warranty of any kind, expressed or implied, is made with respect to the information contained herein. We accept no responsibility and disclaim all liability for any harmful effects which may be caused by exposure to our products. Customers/users of this product must comply with all applicable health and safety laws, regulations, and orders.

The full text of the phrases appearing in section 3 is:

H330 Fatal if inhaled.

H360D May damage the unborn child.

H372 Causes damage to organs through prolonged or repeated exposure.

H400 Very toxic to aquatic life.

H410 Very toxic to aquatic life with long lasting effects.

This is the first version in the GHS SDS format. Listings of changes from previous versions in other formats are not applicable.

The information above is believed to be accurate and represents the best information currently available to us. However, we make no warranty of merchantability or any other warranty, express or implied, with respect to such information, and we assume no liability resulting from its use. Users should make their own investigations to determine the suitability of the information for their particular purposes. In no way shall WM Mercury Waste Inc. be liable for any claims, losses, or damages of any third party or for lost profits or any special, indirect, incidental, consequential or exemplary damages.

End of Document



Safety Data Sheet

Material Name: Hess 10W30 Motor Oil

SDS No. 8957
US GHS

Synonyms: Valvoline Product Code 52670413

*** Section 1 - Product and Company Identification ***

Manufacturer Information

Hess Corporation
1 Hess Plaza
Woodbridge, NJ 07095-0961

Phone: 732-750-6000 Corporate EHS
Emergency # 800-424-9300 CHEMTREC
www.hess.com (Environment, Health, Safety Internet Website)

*** Section 2 - Hazards Identification ***

GHS Classification:

Skin Corrosion/Irritation – Category 2
Specific Target Organ Toxicity – Category 3 (narcosis)
Carcinogenicity - Category 1B

GHS LABEL ELEMENTS

Symbol(s)



Signal Word

WARNING

Hazard Statements

Causes skin irritation.
May cause cancer.
May cause drowsiness or dizziness.

Precautionary Statements

Prevention

Wash hands and forearms thoroughly after handling.
Wear protective gloves/protective clothing/eye protection.
Obtain special instructions before use.
Do not handle until all safety precautions have been read and understood.
Avoid breathing fume/mist/vapors/spray.
Use only outdoors or in a well-ventilated area.

Response

If on skin: Wash with plenty of soap and water. Take off contaminated clothing and wash it before reuse. If skin irritation occurs: Get medical advice/attention.
If exposed or concerned: Get medical advice/attention.
If inhaled: Remove person to fresh air and keep in a position comfortable for breathing. Call poison center or doctor if you feel unwell.

Safety Data Sheet

Material Name: Hess 10W30 Motor Oil

Storage

Store locked up.
Store in a well-ventilated place.
Keep container tightly closed.

Disposal

Dispose of contents/container in accordance with local/regional/national/international regulations.

*** Section 3 - Composition / Information on Ingredients ***

CAS #	Component	Percent
64742-65-0	Petroleum distillates, solvent dewaxed heavy paraffinic	83-93

Petroleum-based lubricating oil with detergent/dispersant engine oil package with zinc compounds.

*** Section 4 - First Aid Measures ***

First Aid: Eyes

If symptoms develop, move individual away from exposure and into fresh air. Flush eyes gently with water while holding eyelids apart. If symptoms persist or there is visual difficulty, seek medical attention.

First Aid: Skin

Remove contaminated clothing. Wash exposed area with soap and water. If symptoms persist, seek medical attention. Launder clothing before reuse.

First Aid: Ingestion

Seek medical attention. If individual is drowsy or unconscious, do not give anything by mouth; place individual on the left side with the head down. Contact a physician, medical facility, or poison control center for advice about whether to induce vomiting. If possible, do not leave individual unattended.

First Aid: Inhalation

Remove person to fresh air. If person is not breathing provide artificial respiration. If necessary, provide additional oxygen once breathing is restored if trained to do so. Seek medical attention immediately.

First Aid: Notes to Physician

Acute aspiration of large amounts of oil-laden material may produce a serious aspiration hazard. Patients who aspirate these oils should be followed for the development of long-term sequelae. Repeated aspiration of mineral oil can produce chronic inflammation of the lungs (i.e. lipid pneumonia) that may progress to pulmonary fibrosis. Symptoms are often subtle and radiological changes appear worse than clinical abnormalities. Occasionally, persistent cough, irritation of the upper respiratory tract, shortness of breath with exertion, fever, and bloody sputum occur. Inhalation exposure to oil mists below current workplace exposure limits is unlikely to cause pulmonary abnormalities. Preexisting disorders of the following organs (or organ systems) may be aggravated by exposure to this material: skin.

*** Section 5 - Fire Fighting Measures ***

General Fire Hazards

See Section 9 for Flammability Properties.
Never use welding or cutting torch on or near drum (even empty) because product (even just residue) can ignite explosively. No special fire hazards are known to be associated with this product. Dense smoke may be generated while burning.

Safety Data Sheet

Material Name: Hess 10W30 Motor Oil

Hazardous Combustion Products

May form: carbon dioxide and carbon monoxide, oxides of sulfur, nitrogen and phosphorous, various hydrocarbons.

Extinguishing Media

SMALL FIRES: Any extinguisher suitable for Class B fires, dry chemical, CO₂, water spray, fire fighting foam, or gaseous extinguishing agent.

LARGE FIRES: Water spray, fog or fire fighting foam. Water may be ineffective for fighting the fire, but may be used to cool fire-exposed containers.

Unsuitable Extinguishing Media

None

Fire Fighting Equipment/Instructions

Small fires in the incipient (beginning) stage may typically be extinguished using handheld portable fire extinguishers and other fire fighting equipment. Firefighting activities that may result in potential exposure to high heat, smoke or toxic by-products of combustion should require NIOSH/MSHA- approved pressure-demand self-contained breathing apparatus with full facepiece and full protective clothing. Isolate area around container involved in fire. Cool tanks, shells, and containers exposed to fire and excessive heat with water. For massive fires the use of unmanned hose holders or monitor nozzles may be advantageous to further minimize personnel exposure. Major fires may require withdrawal, allowing the tank to burn. Large storage tank fires typically require specially trained personnel and equipment to extinguish the fire, often including the need for properly applied fire fighting foam.

* * * Section 6 - Accidental Release Measures * * *
--

Recovery and Neutralization

Carefully contain and stop the source of the spill, if safe to do so.

Materials and Methods for Clean-Up

Take up with sand or other oil absorbing materials. Carefully shovel, scoop or sweep up into a waste container for reclamation or disposal. Caution, flammable vapors may accumulate in closed containers.

SMALL SPILL: Absorb liquid on vermiculite, floor absorbent or other absorbent material. Persons not wearing proper personal protective equipment should be excluded from area of spill.

LARGE SPILL: Prevent run-off to sewers, streams, or other bodies of water. If run-off occurs, notify authorities as required, that a spill has occurred. Persons not wearing proper personal protective equipment should be excluded from area of spill until clean-up has been completed.

Emergency Measures

Evacuate nonessential personnel and remove or secure all ignition sources. Consider wind direction; stay upwind and uphill, if possible. Evaluate the direction of product travel, diking, sewers, etc. to confirm spill areas. Spills may infiltrate subsurface soil and groundwater; professional assistance may be necessary to determine the extent of subsurface impact.

Personal Precautions and Protective Equipment

Response and clean-up crews must be properly trained and must utilize proper protective equipment (see Section 8).

Safety Data Sheet

Material Name: Hess 10W30 Motor Oil

Environmental Precautions

Protect bodies of water by diking, absorbents, or absorbent boom, if possible. Do not flush down sewer or drainage systems, unless system is designed and permitted to handle such material. The use of fire fighting foam may be useful in certain situations to reduce vapors. The proper use of water spray may effectively disperse product vapors or the liquid itself, preventing contact with ignition sources or areas/equipment that require protection.

Prevention of Secondary Hazards

None

*** Section 7 - Handling and Storage ***

Handling Procedures

Handle as a combustible liquid. Keep away from heat, sparks, and open flame! Electrical equipment should be approved for classified area. Bond and ground containers during product transfer to reduce the possibility of static-initiated fire or explosion.

Special slow load procedures for "switch loading" must be followed to avoid the static ignition hazard that can exist when higher flash point material (such as fuel oil) is loaded into tanks previously containing low flash point products (such as this product) - see API Publication 2003, "Protection Against Ignitions Arising Out Of Static, Lightning and Stray Currents.

Storage Procedures

Keep away from flame, sparks, excessive temperatures and open flame. Use approved vented containers. Keep containers closed and clearly labeled. Empty product containers or vessels may contain explosive vapors. Do not pressurize, cut, heat, weld or expose such containers to sources of ignition.

Store in a well-ventilated area. This storage area should comply with NFPA 30 "Flammable and Combustible Liquid Code". Avoid storage near incompatible materials. The cleaning of tanks previously containing this product should follow API Recommended Practice (RP) 2013 "Cleaning Mobile Tanks In Flammable and Combustible Liquid Service" and API RP 2015 "Cleaning Petroleum Storage Tanks."

Incompatibilities

Avoid contact with: acids, halogens, strong oxidizing agents.

*** Section 8 - Exposure Controls / Personal Protection ***
--

Component Exposure Limits

ACGIH, OSHA, and NIOSH have not developed exposure limits for any of this product's components.

Engineering Measures

Use adequate ventilation to keep vapor concentrations of this product below occupational exposure and flammability limits, particularly in confined spaces.

Personal Protective Equipment: Respiratory

A NIOSH/MSHA-approved air-purifying respirator with organic vapor cartridges or canister may be permissible under certain circumstances where airborne concentrations are or may be expected to exceed exposure limits or for odor or irritation. Protection provided by air-purifying respirators is limited.

Use a positive pressure, air-supplied respirator if there is a potential for uncontrolled release, exposure levels are not known, in oxygen-deficient atmospheres, or any other circumstance where an air-purifying respirator may not provide adequate protection.

Safety Data Sheet

Material Name: Hess 10W30 Motor Oil

Personal Protective Equipment: Hands

Not normally required. However, wear resistant gloves such as nitrile rubber to prevent irritation which may result from prolonged or repeated skin contact with product.

Personal Protective Equipment: Eyes

Safety glasses or goggles are recommended where there is a possibility of splashing or spraying.

Personal Protective Equipment: Skin and Body

To prevent repeated or prolonged skin contact, wear impervious clothing and boots. Wear normal work clothing covering arms and legs.

Hygiene Measures

Emergency eye wash capability should be available in the near proximity to operations presenting a potential splash exposure. Use good personal hygiene practices. Avoid repeated and/or prolonged skin exposure. Wash hands before eating, drinking, smoking, or using toilet facilities. Do not use as a cleaning solvent on the skin. Do not use solvents or harsh abrasive skin cleaners for washing this product from exposed skin areas. Waterless hand cleaners are effective. Promptly remove contaminated clothing and laundry before reuse. Use care when laundering to prevent the formation of flammable vapors which could ignite via washer or dryer. Consider the need to discard contaminated leather shoes and gloves.

* * * Section 9 - Physical & Chemical Properties * * *

Appearance:	Dry, clear and bright	Odor:	None
Physical State:	Liquid	pH:	ND
Vapor Pressure:	ND	Vapor Density:	ND
Boiling Point:	>425 °F (218.3°C) @ 760.00 mmHg	Melting Point:	ND
Solubility (H2O):	Negligible	Specific Gravity:	0.881 @ 60°F (16°C)
Evaporation Rate:	Slower than ethyl ether	VOC:	ND
Viscosity:	<= 3300.0 cps @ -20°C; 10.0 - 11.0 cst @ 100°C	Octanol/H2O Coeff.:	ND
Flash Point:	430 °F (221.1 °C)	Flash Point Method:	COC
Upper Flammability Limit (UFL):	ND	Lower Flammability Limit (LFL):	ND
Burning Rate:	ND	Auto Ignition:	ND

* * * Section 10 - Chemical Stability & Reactivity Information * * *

Chemical Stability

This is a stable material.

Hazardous Reaction Potential

Will not occur.

Conditions to Avoid

None

Incompatible Products

Avoid contact with: acids, halogens, strong oxidizing agents.

Hazardous Decomposition Products

May form: aldehydes, carbon dioxide and carbon monoxide, hydrogen sulfide, oxides of sulfur, nitrogen and phosphorus, toxic fumes, various hydrocarbons.

Safety Data Sheet

Material Name: Hess 10W30 Motor Oil

*** Section 11 - Toxicological Information ***

Acute Toxicity

A: General Product Information

Harmful if large amounts are swallowed.

B: Component Analysis - LD50/LC50

Petroleum distillates, solvent dewaxed heavy paraffinic (64742-65-0)

Inhalation LC50 Rat >4.7 mg/L 4 h; Oral LD50 Rat >5000 mg/kg; Dermal LD50 Rabbit >5000 mg/kg

Potential Health Effects: Skin Corrosion Property/Stimulativeness

May cause mild skin irritation. Prolonged or repeated contact may dry the skin. Symptoms include redness, burning, drying and cracking of the skin, and skin burns. Additional symptoms of skin contact include: acne. Passage of this material into the body through the skin is possible, but it is unlikely that this would result in harmful effects during safe handling and use.

Potential Health Effects: Eye Critical Damage/ Stimulativeness

May cause mild eye irritation. Symptoms include stinging, tearing, and redness.

Potential Health Effects: Ingestion

Swallowing small amounts of this material during normal handling is not likely to cause harmful effects. Swallowing large amounts may be harmful.

Potential Health Effects: Inhalation

It is possible to breathe this material under certain conditions of handling and use (for example, during heating, spraying, or stirring). Breathing small amounts of this material during normal handling is not likely to cause harmful effects. Breathing large amounts may be harmful. Symptoms usually occur at air concentrations higher than the recommended exposure limits.

Respiratory Organs Sensitization/Skin Sensitization

This product is not reported to have any skin sensitization effects.

Generative Cell Mutagenicity

This product is not reported to have any mutagenic effects.

Carcinogenicity

A: General Product Information

May cause cancer.

Used motor oil has been shown to cause skin cancer in laboratory animal continually exposed by repeated applications.

B: Component Carcinogenicity

None of this product's components are listed by ACGIH, IARC, OSHA, NIOSH, or NTP.

Reproductive Toxicity

This product is not reported to have any reproductive toxicity effects.

Specified Target Organ General Toxicity: Single Exposure

This product is not reported to have any specific target organ general toxicity single exposure effects.

Specified Target Organ General Toxicity: Repeated Exposure

This product is not reported to have any specific target organ general toxicity repeat exposure effects.

Aspiration Respiratory Organs Hazard

Acute aspiration of large amounts of oil-laden material may produce a serious aspiration hazard.

Safety Data Sheet

Material Name: Hess 10W30 Motor Oil

*** Section 12 - Ecological Information ***

Ecotoxicity

A: General Product Information

Keep out of sewers, drainage areas and waterways. Report spills and releases, as applicable, under Federal and State regulations.

B: Component Analysis - Ecotoxicity - Aquatic Toxicity

Petroleum distillates, solvent dewaxed heavy paraffinic (64742-65-0)

Test & Species	Conditions
96 Hr LC50 Oncorhynchus mykiss	>5000 mg/L
48 Hr EC50 Daphnia magna	>1000 mg/L

Persistence/Degradability

No information available.

Bioaccumulation

No information available.

Mobility in Soil

No information available.

*** Section 13 - Disposal Considerations ***

Waste Disposal Instructions

See Section 7 for Handling Procedures. See Section 8 for Personal Protective Equipment recommendations.

Disposal of Contaminated Containers or Packaging

Dispose of contents/container in accordance with local/regional/national/international regulations.

*** Section 14 - Transportation Information ***

DOT Information

Shipping Name: Not Regulated

*** Section 15 - Regulatory Information ***

Regulatory Information

Component Analysis

None of this products components are listed under SARA Section 302 (40 CFR 355 Appendix A), SARA Section 313 (40 CFR 372.65), or CERCLA (40 CFR 302.4).

SARA Section 311/312 – Hazard Classes

<u>Acute Health</u>	<u>Chronic Health</u>	<u>Fire</u>	<u>Sudden Release of Pressure</u>	<u>Reactive</u>
X	X	--	--	--

SARA SECTION 313 - SUPPLIER NOTIFICATION

ZINC C1-C14 ALKYL DITHIOPHOSPHATE (CAS No. 68649-42-3)

State Regulations

Safety Data Sheet

Material Name: Hess 10W30 Motor Oil

Component Analysis - State

None of this product's components are listed on the state lists from CA, MA, MN, NJ, PA, or RI.

Component Analysis - WHMIS IDL

No components are listed in the WHMIS IDL.

Additional Regulatory Information

Component Analysis - Inventory

Component	CAS #	TSCA	CAN	EEC
Petroleum distillates, solvent dewaxed heavy paraffinic	64742-65-0	Yes	DSL	EINECS

* * * Section 16 - Other Information * * *

NFPA® Hazard Rating

Health	1
Fire	1
Reactivity	0



HMIS® Hazard Rating

Health	1*	Slight
Fire	1	Slight
Physical	0	Minimal

*Chronic

Key/Legend

EPA = Environmental Protection Agency; TSCA = Toxic Substance Control Act; ACGIH = American Conference of Governmental Industrial Hygienists; IARC = International Agency for Research on Cancer; NIOSH = National Institute for Occupational Safety and Health; NTP = National Toxicology Program; OSHA = Occupational Safety and Health Administration., NJTSR = New Jersey Trade Secret Registry.

Literature References

None

Other Information

Information presented herein has been compiled from sources considered to be dependable, and is accurate and reliable to the best of our knowledge and belief, but is not guaranteed to be so. Since conditions of use are beyond our control, we make no warranties, expressed or implied, except those that may be contained in our written contract of sale or acknowledgment.

Vendor assumes no responsibility for injury to vendee or third persons proximately caused by the material if reasonable safety procedures are not adhered to as stipulated in the data sheet. Additionally, vendor assumes no responsibility for injury to vendee or third persons proximately caused by abnormal use of the material, even if reasonable safety procedures are followed. Furthermore, vendee assumes the risk in their use of the material.

End of Sheet

SAFETY DATA SHEET

Version 5.5
Revision Date 05/27/2016
Print Date 07/13/2017

1. PRODUCT AND COMPANY IDENTIFICATION**1.1 Product identifiers**

Product name : Methyl *tert*-butyl ether

Product Number : 48027
Brand : Supelco
Index-No. : 603-181-00-X

CAS-No. : 1634-04-4

1.2 Relevant identified uses of the substance or mixture and uses advised against

Identified uses : Laboratory chemicals, Synthesis of substances

1.3 Details of the supplier of the safety data sheet

Company : Sigma-Aldrich
3050 Spruce Street
SAINT LOUIS MO 63103
USA

Telephone : +1 800-325-5832
Fax : +1 800-325-5052

1.4 Emergency telephone number

Emergency Phone # : +1-703-527-3887 (CHEMTREC)

2. HAZARDS IDENTIFICATION**2.1 Classification of the substance or mixture****GHS Classification in accordance with 29 CFR 1910 (OSHA HCS)**

Flammable liquids (Category 2), H225

Skin irritation (Category 2), H315

For the full text of the H-Statements mentioned in this Section, see Section 16.

2.2 GHS Label elements, including precautionary statements

Pictogram



Signal word

Danger

Hazard statement(s)

H225

Highly flammable liquid and vapour.

H315

Causes skin irritation.

Precautionary statement(s)

P210

Keep away from heat/sparks/open flames/hot surfaces. No smoking.

P233

Keep container tightly closed.

P240

Ground/bond container and receiving equipment.

P241

Use explosion-proof electrical/ ventilating/ lighting/ equipment.

P242

Use only non-sparking tools.

P243

Take precautionary measures against static discharge.

P264

Wash skin thoroughly after handling.

P280

Wear protective gloves/ eye protection/ face protection.

P303 + P361 + P353 IF ON SKIN (or hair): Remove/ Take off immediately all contaminated clothing. Rinse skin with water/ shower.

P332 + P313 If skin irritation occurs: Get medical advice/ attention.

P362 Take off contaminated clothing and wash before reuse.

P370 + P378 In case of fire: Use dry sand, dry chemical or alcohol-resistant foam for extinction.

P403 + P235 Store in a well-ventilated place. Keep cool.

P501 Dispose of contents/ container to an approved waste disposal plant.

2.3 Hazards not otherwise classified (HNOC) or not covered by GHS - none

3. COMPOSITION/INFORMATION ON INGREDIENTS

3.1 Substances

Synonyms : MTBE
tert-Butyl methyl ether
 Methyl *tert*-butyl ether

Formula : C₅H₁₂O
 Molecular weight : 88.15 g/mol
 CAS-No. : 1634-04-4
 EC-No. : 216-653-1
 Index-No. : 603-181-00-X
 Registration number : 01-2119452786-27-XXXX

Hazardous components

Component	Classification	Concentration
tert-Butyl methyl ether		
	Flam. Liq. 2; Skin Irrit. 2; H225, H315	<= 100 %

For the full text of the H-Statements mentioned in this Section, see Section 16.

4. FIRST AID MEASURES

4.1 Description of first aid measures

General advice

Consult a physician. Show this safety data sheet to the doctor in attendance. Move out of dangerous area.

If inhaled

If breathed in, move person into fresh air. If not breathing, give artificial respiration. Consult a physician.

In case of skin contact

Wash off with soap and plenty of water. Consult a physician.

In case of eye contact

Flush eyes with water as a precaution.

If swallowed

Do NOT induce vomiting. Never give anything by mouth to an unconscious person. Rinse mouth with water. Consult a physician.

4.2 Most important symptoms and effects, both acute and delayed

The most important known symptoms and effects are described in the labelling (see section 2.2) and/or in section 11

4.3 Indication of any immediate medical attention and special treatment needed

No data available

5. FIREFIGHTING MEASURES

5.1 Extinguishing media

Suitable extinguishing media

Use water spray, alcohol-resistant foam, dry chemical or carbon dioxide.

5.2 Special hazards arising from the substance or mixture

No data available

5.3 Advice for firefighters

Wear self-contained breathing apparatus for firefighting if necessary.

5.4 Further information

Use water spray to cool unopened containers.

6. ACCIDENTAL RELEASE MEASURES

6.1 Personal precautions, protective equipment and emergency procedures

Use personal protective equipment. Avoid breathing vapours, mist or gas. Ensure adequate ventilation. Remove all sources of ignition. Evacuate personnel to safe areas. Beware of vapours accumulating to form explosive concentrations. Vapours can accumulate in low areas.

For personal protection see section 8.

6.2 Environmental precautions

Prevent further leakage or spillage if safe to do so. Do not let product enter drains.

6.3 Methods and materials for containment and cleaning up

Contain spillage, and then collect with an electrically protected vacuum cleaner or by wet-brushing and place in container for disposal according to local regulations (see section 13).

6.4 Reference to other sections

For disposal see section 13.

7. HANDLING AND STORAGE

7.1 Precautions for safe handling

Avoid contact with skin and eyes. Avoid inhalation of vapour or mist.

Use explosion-proof equipment. Keep away from sources of ignition - No smoking. Take measures to prevent the build up of electrostatic charge.

For precautions see section 2.2.

7.2 Conditions for safe storage, including any incompatibilities

Keep container tightly closed in a dry and well-ventilated place. Containers which are opened must be carefully resealed and kept upright to prevent leakage.

Storage class (TRGS 510): Flammable liquids

7.3 Specific end use(s)

Apart from the uses mentioned in section 1.2 no other specific uses are stipulated

8. EXPOSURE CONTROLS/PERSONAL PROTECTION

8.1 Control parameters

Components with workplace control parameters

Component	CAS-No.	Value	Control parameters	Basis
tert-Butyl methyl ether	1634-04-4	TWA	50.000000 ppm	USA. ACGIH Threshold Limit Values (TLV)
	Remarks	Upper Respiratory Tract irritation Kidney damage Confirmed animal carcinogen with unknown relevance to humans		
		PEL	40 ppm 144 mg/m3	California permissible exposure limits for chemical contaminants (Title 8, Article 107)

8.2 Exposure controls

Appropriate engineering controls

Handle in accordance with good industrial hygiene and safety practice. Wash hands before breaks and at the end of workday.

Personal protective equipment

Eye/face protection

Face shield and safety glasses Use equipment for eye protection tested and approved under appropriate government standards such as NIOSH (US) or EN 166(EU).

Skin protection

Handle with gloves. Gloves must be inspected prior to use. Use proper glove removal technique (without touching glove's outer surface) to avoid skin contact with this product. Dispose of contaminated gloves after use in accordance with applicable laws and good laboratory practices. Wash and dry hands.

Splash contact

Material: Nitrile rubber

Minimum layer thickness: 0.4 mm

Break through time: 230 min

Material tested: Camatril® (KCL 730 / Aldrich Z677442, Size M)

data source: KCL GmbH, D-36124 Eichenzell, phone +49 (0)6659 87300, e-mail sales@kcl.de, test method: EN374

If used in solution, or mixed with other substances, and under conditions which differ from EN 374, contact the supplier of the CE approved gloves. This recommendation is advisory only and must be evaluated by an industrial hygienist and safety officer familiar with the specific situation of anticipated use by our customers. It should not be construed as offering an approval for any specific use scenario.

Body Protection

Impervious clothing, Flame retardant antistatic protective clothing., The type of protective equipment must be selected according to the concentration and amount of the dangerous substance at the specific workplace.

Respiratory protection

Where risk assessment shows air-purifying respirators are appropriate use a full-face respirator with multi-purpose combination (US) or type AXBEK (EN 14387) respirator cartridges as a backup to engineering controls. If the respirator is the sole means of protection, use a full-face supplied air respirator. Use respirators and components tested and approved under appropriate government standards such as NIOSH (US) or CEN (EU).

Control of environmental exposure

Prevent further leakage or spillage if safe to do so. Do not let product enter drains.

9. PHYSICAL AND CHEMICAL PROPERTIES

9.1 Information on basic physical and chemical properties

- | | |
|---|---|
| a) Appearance | Form: liquid |
| b) Odour | No data available |
| c) Odour Threshold | No data available |
| d) pH | No data available |
| e) Melting point/freezing point | Melting point/range: -108.6 °C (-163.5 °F) |
| f) Initial boiling point and boiling range | 55 - 56 °C (131 - 133 °F) - lit. |
| g) Flash point | -33.0 °C (-27.4 °F) - closed cup |
| h) Evaporation rate | No data available |
| i) Flammability (solid, gas) | No data available |
| j) Upper/lower flammability or explosive limits | Upper explosion limit: 15.1 %(V)
Lower explosion limit: 1.6 %(V) |
| k) Vapour pressure | 1,018.7 hPa (764.1 mmHg) at 55.0 °C (131.0 °F)
279.2 hPa (209.4 mmHg) at 20.0 °C (68.0 °F) |
| l) Vapour density | No data available |
| m) Relative density | 0.74 g/cm ³ at 25 °C (77 °F) |

- | | |
|---|--|
| n) Water solubility | 42 g/l at 20 °C (68 °F) - OECD Test Guideline 105 |
| o) Partition coefficient: n-octanol/water | log Pow: 1.06 |
| p) Auto-ignition temperature | 374.0 °C (705.2 °F) |
| q) Decomposition temperature | No data available |
| r) Viscosity | 0.464 mm ² /s at 20 °C (68 °F) - 0.409 mm ² /s at 40 °C (104 °F) - |
| s) Explosive properties | No data available |
| t) Oxidizing properties | No data available |

9.2 Other safety information

No data available

10. STABILITY AND REACTIVITY

10.1 Reactivity

No data available

10.2 Chemical stability

Stable under recommended storage conditions.

10.3 Possibility of hazardous reactions

Vapours may form explosive mixture with air.

10.4 Conditions to avoid

Heat, flames and sparks.

10.5 Incompatible materials

Oxidizing agents, Strong acids

10.6 Hazardous decomposition products

Hazardous decomposition products formed under fire conditions. - Carbon oxides

Other decomposition products - No data available

In the event of fire: see section 5

11. TOXICOLOGICAL INFORMATION

11.1 Information on toxicological effects

Acute toxicity

LD50 Oral - Rat - 4,000 mg/kg

LC50 Inhalation - Rat - 4 h - 23576 ppm

Dermal: No data available

No data available

Skin corrosion/irritation

Skin - Rabbit

Result: Skin irritation

Serious eye damage/eye irritation

Eyes - Rabbit

Result: No eye irritation

Respiratory or skin sensitisation

Will not occur

Germ cell mutagenicity

No data available

Carcinogenicity**Reproductive toxicity**

No data available

No data available

Specific target organ toxicity - single exposure

No data available

Specific target organ toxicity - repeated exposure

No data available

Aspiration hazard

No data available

Additional Information

RTECS: KN5250000

Nausea, Vomiting, Dizziness, Central nervous system depression, Aspiration or inhalation may cause chemical pneumonitis., MTBE (methyl-tert-butyl ether) is reported to metabolize to tert-butyl alcohol and formaldehyde by microsomal demethylation, MTBE (methyl-tert-butyl ether) should be considered a "potential human carcinogen" due to an increase in leydig interstitial cell tumors of testes in male rats and an increase in lymphomas, leukemias, and uterine sarcomas in female rats., In another unpublished study MTBE was shown to be carcinogenic due to "increased incidence of a rare type of kidney tumor" in male rats and an "increase in the incidence of hepatocellular adenomas" in female mice., To the best of our knowledge, the chemical, physical, and toxicological properties have not been thoroughly investigated.

Central nervous system -

12. ECOLOGICAL INFORMATION**12.1 Toxicity**

Toxicity to fish	LC50 - Pimephales promelas (fathead minnow) - 672.00 mg/l - 96 h LC50 - other fish - > 1,000.00 mg/l - 96 h
Toxicity to daphnia and other aquatic invertebrates	EC50 - Daphnia magna (Water flea) - 472 mg/l - 48 h
Toxicity to algae	EC50 - Pseudokirchneriella subcapitata (green algae) - 491 mg/l - 96 h

12.2 Persistence and degradability

Biodegradability Result: 0 % - Not readily biodegradable.
(OECD Test Guideline 301D)

12.3 Bioaccumulative potential

No data available

12.4 Mobility in soil

No data available

12.5 Results of PBT and vPvB assessment

PBT/vPvB assessment not available as chemical safety assessment not required/not conducted

12.6 Other adverse effects

No data available

13. DISPOSAL CONSIDERATIONS**13.1 Waste treatment methods****Product**

Burn in a chemical incinerator equipped with an afterburner and scrubber but exert extra care in igniting as this material is highly flammable. Offer surplus and non-recyclable solutions to a licensed disposal company. Contact a licensed professional waste disposal service to dispose of this material.

Contaminated packaging

Dispose of as unused product.

14. TRANSPORT INFORMATION**DOT (US)**

UN number: 2398 Class: 3 Packing group: II
 Proper shipping name: Methyl tert-butyl ether
 Reportable Quantity (RQ): 1000 lbs

Poison Inhalation Hazard: No

IMDG

UN number: 2398 Class: 3 Packing group: II EMS-No: F-E, S-D
 Proper shipping name: METHYL tert-BUTYL ETHER

IATA

UN number: 2398 Class: 3 Packing group: II
 Proper shipping name: Methyl tert-butyl ether

15. REGULATORY INFORMATION**SARA 302 Components**

No chemicals in this material are subject to the reporting requirements of SARA Title III, Section 302.

SARA 313 Components

The following components are subject to reporting levels established by SARA Title III, Section 313:

	CAS-No.	Revision Date
tert-Butyl methyl ether	1634-04-4	2007-07-01

SARA 311/312 Hazards

Fire Hazard, Acute Health Hazard

Massachusetts Right To Know Components

	CAS-No.	Revision Date
tert-Butyl methyl ether	1634-04-4	2007-07-01

Pennsylvania Right To Know Components

	CAS-No.	Revision Date
tert-Butyl methyl ether	1634-04-4	2007-07-01

New Jersey Right To Know Components

	CAS-No.	Revision Date
tert-Butyl methyl ether	1634-04-4	2007-07-01

16. OTHER INFORMATION**Full text of H-Statements referred to under sections 2 and 3.**

Flam. Liq.	Flammable liquids
H225	Highly flammable liquid and vapour.
H315	Causes skin irritation.
Skin Irrit.	Skin irritation

HMIS Rating

Health hazard:	2
Chronic Health Hazard:	
Flammability:	3
Physical Hazard	0

NFPA Rating

Health hazard:	2
----------------	---

Fire Hazard: 3
Reactivity Hazard: 0

Further information

Copyright 2016 Sigma-Aldrich Co. LLC. License granted to make unlimited paper copies for internal use only. The above information is believed to be correct but does not purport to be all inclusive and shall be used only as a guide. The information in this document is based on the present state of our knowledge and is applicable to the product with regard to appropriate safety precautions. It does not represent any guarantee of the properties of the product. Sigma-Aldrich Corporation and its Affiliates shall not be held liable for any damage resulting from handling or from contact with the above product. See www.sigma-aldrich.com and/or the reverse side of invoice or packing slip for additional terms and conditions of sale.

Preparation Information

Sigma-Aldrich Corporation
Product Safety – Americas Region
1-800-521-8956

Version: 5.5

Revision Date: 05/27/2016

Print Date: 07/13/2017



Fisher Scientific

Part of Thermo Fisher Scientific

SAFETY DATA SHEET

Creation Date 27-Sep-2010

Revision Date 12-Oct-2015

Revision Number 3

1. Identification

Product Name Naphthalene

Cat No. : N7-500

Synonyms Tar camphor; Naphthalin; Coal tar camphor

Recommended Use Laboratory chemicals.

Uses advised against No Information available

Details of the supplier of the safety data sheet

Emergency Telephone Number

Chemtrec US: (800) 424-9300

Chemtrec EU: 001 (202) 483-7616

2. Hazard(s) identification

Classification

This chemical is considered hazardous by the 2012 OSHA Hazard Communication Standard (29 CFR 1910.1200)

Flammable solids	Category 2
Acute oral toxicity	Category 4
Carcinogenicity	Category 1B
Target Organs - Liver, Kidney.	

Label Elements

Signal Word

Danger

Hazard Statements

Flammable solid
Harmful if swallowed
May cause cancer



Precautionary Statements

Prevention

Obtain special instructions before use
 Do not handle until all safety precautions have been read and understood
 Use personal protective equipment as required
 Wash face, hands and any exposed skin thoroughly after handling
 Do not eat, drink or smoke when using this product
 Do not breathe dust/fume/gas/mist/vapors/spray
 Use only outdoors or in a well-ventilated area
 Keep away from heat/sparks/open flames/hot surfaces. - No smoking
 Ground/bond container and receiving equipment
 Use explosion-proof electrical/ventilating/lighting/equipment

Response

IF exposed or concerned: Get medical attention/advice

Inhalation

IF INHALED: Remove victim to fresh air and keep at rest in a position comfortable for breathing

Ingestion

IF SWALLOWED: Call a POISON CENTER or doctor/physician if you feel unwell

Rinse mouth

Fire

In case of fire: Use CO₂, dry chemical, or foam for extinction

Storage

Store locked up

Store in a well-ventilated place. Keep container tightly closed

Disposal

Dispose of contents/container to an approved waste disposal plant

Hazards not otherwise classified (HNOC)

Very toxic to aquatic life with long lasting effects

WARNING! This product contains a chemical known in the State of California to cause cancer.

3. Composition / information on ingredients

Component	CAS-No	Weight %
Naphthalene	91-20-3	>95

4. First-aid measures

General Advice	If symptoms persist, call a physician.
Eye Contact	Rinse immediately with plenty of water, also under the eyelids, for at least 15 minutes. Obtain medical attention.
Skin Contact	Wash off immediately with plenty of water for at least 15 minutes. Obtain medical attention.
Inhalation	Move to fresh air. If breathing is difficult, give oxygen. Obtain medical attention.
Ingestion	Clean mouth with water and drink afterwards plenty of water. Get medical attention if symptoms occur.
Most important symptoms/effects Notes to Physician	. Symptoms of overexposure may be headache, dizziness, tiredness, nausea and vomiting Treat symptomatically

5. Fire-fighting measures

Suitable Extinguishing Media	Use water spray, alcohol-resistant foam, dry chemical or carbon dioxide. Cool closed containers exposed to fire with water spray.
Unsuitable Extinguishing Media	No information available
Flash Point	78 °C / 172.4 °F
Method -	No information available

Autoignition Temperature	Not applicable 526 °C / 978.8 °F
Explosion Limits	
Upper	5.9 vol %
Lower	0.9 vol %
Sensitivity to Mechanical Impact	No information available
Sensitivity to Static Discharge	No information available

Specific Hazards Arising from the Chemical

Combustible material. Containers may explode when heated. Do not allow run-off from fire fighting to enter drains or water courses.

Hazardous Combustion Products

Carbon monoxide (CO) Carbon dioxide (CO₂)

Protective Equipment and Precautions for Firefighters

As in any fire, wear self-contained breathing apparatus pressure-demand, MSHA/NIOSH (approved or equivalent) and full protective gear.

NFPA

Health	Flammability	Instability	Physical hazards
2	2	0	N/A

6. Accidental release measures

Personal Precautions	Use personal protective equipment. Ensure adequate ventilation. Avoid dust formation. Remove all sources of ignition. Take precautionary measures against static discharges.
Environmental Precautions	Do not flush into surface water or sanitary sewer system. Do not allow material to contaminate ground water system. Prevent product from entering drains. Local authorities should be advised if significant spillages cannot be contained.

Methods for Containment and Clean Up Sweep up or vacuum up spillage and collect in suitable container for disposal. Keep in suitable, closed containers for disposal. Remove all sources of ignition.

7. Handling and storage

Handling	Wear personal protective equipment. Ensure adequate ventilation. Avoid ingestion and inhalation. Do not get in eyes, on skin, or on clothing. Avoid dust formation. Keep away from open flames, hot surfaces and sources of ignition.
Storage	Keep containers tightly closed in a dry, cool and well-ventilated place. Keep away from heat and sources of ignition.

8. Exposure controls / personal protection**Exposure Guidelines**

Component	ACGIH TLV	OSHA PEL	NIOSH IDLH
Naphthalene	TWA: 10 ppm Skin	(Vacated) TWA: 10 ppm (Vacated) TWA: 50 mg/m ³ (Vacated) STEL: 15 ppm (Vacated) STEL: 75 mg/m ³ TWA: 10 ppm TWA: 50 mg/m ³	IDLH: 250 ppm TWA: 10 ppm TWA: 50 mg/m ³ STEL: 15 ppm STEL: 75 mg/m ³
Component	Quebec	Mexico OEL (TWA)	Ontario TWAEV
Naphthalene	TWA: 10 ppm TWA: 52 mg/m ³ STEL: 15 ppm STEL: 79 mg/m ³	TWA: 10 ppm TWA: 50 mg/m ³ STEL: 15 ppm STEL: 75 mg/m ³	TWA: 10 ppm STEL: 15 ppm Skin

Legend

ACGIH - American Conference of Governmental Industrial Hygienists

OSHA - Occupational Safety and Health Administration

NIOSH IDLH: The National Institute for Occupational Safety and Health Immediately Dangerous to Life or Health

Engineering Measures	Use only under a chemical fume hood. Ensure that eyewash stations and safety showers are close to the workstation location. Use explosion-proof electrical/ventilating/lighting/equipment. Ensure adequate ventilation, especially in confined areas.
Personal Protective Equipment	
Eye/face Protection	Wear appropriate protective eyeglasses or chemical safety goggles as described by OSHA's eye and face protection regulations in 29 CFR 1910.133 or European Standard EN166.
Skin and body protection	Long sleeved clothing.
Respiratory Protection	Follow the OSHA respirator regulations found in 29 CFR 1910.134 or European Standard EN 149. Use a NIOSH/MSHA or European Standard EN 149 approved respirator if exposure limits are exceeded or if irritation or other symptoms are experienced.
Hygiene Measures	Handle in accordance with good industrial hygiene and safety practice.

9. Physical and chemical properties

Physical State	Solid
Appearance	White
Odor	Characteristic
Odor Threshold	No information available
pH	No information available
Melting Point/Range	79 - 82 °C / 174.2 - 179.6 °F
Boiling Point/Range	218 °C / 424.4 °F
Flash Point	78 °C / 172.4 °F
Evaporation Rate	Not applicable
Flammability (solid,gas)	No information available
Flammability or explosive limits	
Upper	5.9 vol %
Lower	0.9 vol %
Vapor Pressure	0.08 mbar @ 20 °C
Vapor Density	Not applicable
Specific Gravity	0.990
Solubility	slightly soluble
Partition coefficient; n-octanol/water	No data available
Autoignition Temperature	Not applicable 526 °C / 978.8 °F
Decomposition Temperature	540 °C
Viscosity	Not applicable
Molecular Formula	C ₁₀ H ₈
Molecular Weight	128.17

10. Stability and reactivity

Reactive Hazard	Yes
Stability	Stable under normal conditions.
Conditions to Avoid	Incompatible products. Excess heat. Avoid dust formation. Keep away from open flames, hot surfaces and sources of ignition.
Incompatible Materials	Strong oxidizing agents
Hazardous Decomposition Products	Carbon monoxide (CO), Carbon dioxide (CO ₂)
Hazardous Polymerization	Hazardous polymerization does not occur.

Hazardous Reactions None under normal processing.

11. Toxicological information

Acute Toxicity

Product Information

Component Information

Component	LD50 Oral	LD50 Dermal	LC50 Inhalation
Naphthalene	LD50 = 490 mg/kg (Rat) LD50 = 1110 mg/kg (Rat)	LD50 > 20 g/kg (Rabbit) LD50 = 1120 mg/kg (Rabbit)	LC50 > 340 mg/m ³ (Rat) 1 h

Toxicologically Synergistic Products No information available

Delayed and immediate effects as well as chronic effects from short and long-term exposure

Irritation No information available

Sensitization No information available

Carcinogenicity The table below indicates whether each agency has listed any ingredient as a carcinogen.

Component	CAS-No	IARC	NTP	ACGIH	OSHA	Mexico
Naphthalene	91-20-3	Group 2B	Reasonably Anticipated	A3	X	Not listed

IARC: (International Agency for Research on Cancer)

NTP: (National Toxicity Program)

ACGIH: (American Conference of Governmental Industrial Hygienists)

IARC: (International Agency for Research on Cancer)

Group 1 - Carcinogenic to Humans

Group 2A - Probably Carcinogenic to Humans

Group 2B - Possibly Carcinogenic to Humans

NTP: (National Toxicity Program)

Known - Known Carcinogen

Reasonably Anticipated - Reasonably Anticipated to be a Human Carcinogen

A1 - Known Human Carcinogen

A2 - Suspected Human Carcinogen

A3 - Animal Carcinogen

ACGIH: (American Conference of Governmental Industrial Hygienists)

Mutagenic Effects Not mutagenic in AMES Test

Reproductive Effects Experiments have shown reproductive toxicity effects on laboratory animals.

Developmental Effects Developmental effects have occurred in experimental animals.

Teratogenicity Teratogenic effects have occurred in experimental animals.

STOT - single exposure None known

STOT - repeated exposure Liver Kidney

Aspiration hazard No information available

Symptoms / effects, both acute and delayed Symptoms of overexposure may be headache, dizziness, tiredness, nausea and vomiting

Endocrine Disruptor Information No information available

Other Adverse Effects Tumorigenic effects have been reported in experimental animals.

12. Ecological information

Ecotoxicity

Very toxic to aquatic organisms, may cause long-term adverse effects in the aquatic environment. The product contains following substances which are hazardous for the environment.

Component	Freshwater Algae	Freshwater Fish	Microtox	Water Flea
Naphthalene	EC50: = 0.4 mg/L, 72h (Skeletonema costatum)	LC50 96 h 1-6.5 mg/L (Pimephales promelas)	EC50 = 0.93 mg/L 30 min EC50 > 20 mg/L 18 h	EC50: 1.09 - 3.4 mg/L, 48h Static (Daphnia magna) EC50: = 1.96 mg/L, 48h Flow through (Daphnia magna) LC50: = 2.16 mg/L, 48h (Daphnia magna)

Persistence and Degradability Soluble in water Persistence is unlikely based on information available.

Bioaccumulation/ Accumulation No information available.

Mobility . Will likely be mobile in the environment due to its water solubility.

Component	log Pow
Naphthalene	3.3

13. Disposal considerations

Waste Disposal Methods Chemical waste generators must determine whether a discarded chemical is classified as a hazardous waste. Chemical waste generators must also consult local, regional, and national hazardous waste regulations to ensure complete and accurate classification.

Component	RCRA - U Series Wastes	RCRA - P Series Wastes
Naphthalene - 91-20-3	U165	-

14. Transport information

DOT

UN-No UN1334
 Proper Shipping Name NAPHTHALENE, CRUDE
 Hazard Class 4.1
 Packing Group III

TDG

UN-No UN1334
 Proper Shipping Name NAPHTHALENE, CRUDE
 Hazard Class 4.1
 Packing Group III

IATA

UN-No UN1334
 Proper Shipping Name NAPHTHALENE, CRUDE
 Hazard Class 4.1
 Packing Group III

IMDG/IMO

UN-No UN1334
 Proper Shipping Name NAPHTHALENE, CRUDE
 Hazard Class 4.1
 Packing Group III

15. Regulatory information

All of the components in the product are on the following Inventory lists: X = listed

International Inventories

Component	TSCA	DSL	NDSL	EINECS	ELINCS	NLP	PICCS	ENCS	AICS	IECSC	KECL
Naphthalene	X	X	-	202-049-5	-		X	X	X	X	X

Legend:

X - Listed

E - Indicates a substance that is the subject of a Section 5(e) Consent order under TSCA.

F - Indicates a substance that is the subject of a Section 5(f) Rule under TSCA.

N - Indicates a polymeric substance containing no free-radical initiator in its inventory name but is considered to cover the designated polymer made with any free-radical initiator regardless of the amount used.

P - Indicates a commenced PMN substance

R - Indicates a substance that is the subject of a Section 6 risk management rule under TSCA.

S - Indicates a substance that is identified in a proposed or final Significant New Use Rule

T - Indicates a substance that is the subject of a Section 4 test rule under TSCA.

XU - Indicates a substance exempt from reporting under the Inventory Update Rule, i.e. Partial Updating of the TSCA Inventory Data Base Production and Site Reports (40 CFR 710(B)).

Y1 - Indicates an exempt polymer that has a number-average molecular weight of 1,000 or greater.

Y2 - Indicates an exempt polymer that is a polyester and is made only from reactants included in a specified list of low concern reactants that comprises one of the eligibility criteria for the exemption rule.

U.S. Federal Regulations

TSCA 12(b)

SARA 313

Component	CAS-No	Weight %	SARA 313 - Threshold Values %
Naphthalene	91-20-3	>95	0.1

SARA 311/312 Hazard Categories

Acute Health Hazard	Yes
Chronic Health Hazard	Yes
Fire Hazard	Yes
Sudden Release of Pressure Hazard	No
Reactive Hazard	Yes

CWA (Clean Water Act)

Component	CWA - Hazardous Substances	CWA - Reportable Quantities	CWA - Toxic Pollutants	CWA - Priority Pollutants
Naphthalene	X	100 lb	X	X

Clean Air Act

Component	HAPS Data	Class 1 Ozone Depletors	Class 2 Ozone Depletors
Naphthalene	X		-

OSHA Occupational Safety and Health Administration
Not applicable

CERCLA

This material, as supplied, contains one or more substances regulated as a hazardous substance under the Comprehensive Environmental Response Compensation and Liability Act (CERCLA) (40 CFR 302)

Component	Hazardous Substances RQs	CERCLA EHS RQs
Naphthalene	100 lb 1 lb	-

California Proposition 65 This product contains the following proposition 65 chemicals

Component	CAS-No	California Prop. 65	Prop 65 NSRL	Category
Naphthalene	91-20-3	Carcinogen	5.8 µg/day	Carcinogen

U.S. State Right-to-Know Regulations

Component	Massachusetts	New Jersey	Pennsylvania	Illinois	Rhode Island
Naphthalene	X	X	X	X	X

U.S. Department of Transportation

Reportable Quantity (RQ):	N
DOT Marine Pollutant	N
DOT Severe Marine Pollutant	N

U.S. Department of Homeland Security

This product does not contain any DHS chemicals.

Other International Regulations

Mexico - Grade Moderate risk, Grade 2

Canada

This product has been classified in accordance with the hazard criteria of the Controlled Products Regulations (CPR) and the MSDS contains all the information required by the CPR

WHMIS Hazard Class B3 Combustible liquid
D1B Toxic materials
D2A Very toxic materials

**16. Other information**

Prepared By Regulatory Affairs
Thermo Fisher Scientific
Email: EMSDS.RA@thermofisher.com

Creation Date 27-Sep-2010

Revision Date 12-Oct-2015

Print Date 12-Oct-2015

Revision Summary This document has been updated to comply with the US OSHA HazCom 2012 Standard replacing the current legislation under 29 CFR 1910.1200 to align with the Globally Harmonized System of Classification and Labeling of Chemicals (GHS)

Disclaimer

The information provided on this Safety Data Sheet is correct to the best of our knowledge, information and belief at the date of its publication. The information given is designed only as a guide for safe handling, use, processing, storage, transportation, disposal and release and is not to be considered as a warranty or quality specification. The information relates only to the specific material designated and may not be valid for such material used in combination with any other material or in any process, unless specified in the text.

End of SDS

SAFETY DATA SHEET

Version 4.7
Revision Date 12/28/2015
Print Date 05/01/2016

1. PRODUCT AND COMPANY IDENTIFICATION**1.1 Product identifiers**

Product name : Nickel

Product Number : 268259
Brand : Aldrich
Index-No. : 028-002-00-7

CAS-No. : 7440-02-0

1.2 Relevant identified uses of the substance or mixture and uses advised against

Identified uses : Laboratory chemicals, Synthesis of substances

1.3 Details of the supplier of the safety data sheet

Company : Sigma-Aldrich
3050 Spruce Street
SAINT LOUIS MO 63103
USA

Telephone : +1 800-325-5832
Fax : +1 800-325-5052

1.4 Emergency telephone number

Emergency Phone # : (314) 776-6555

2. HAZARDS IDENTIFICATION**2.1 Classification of the substance or mixture****GHS Classification in accordance with 29 CFR 1910 (OSHA HCS)**

Skin sensitisation (Category 1), H317
Carcinogenicity (Category 2), H351
Specific target organ toxicity - repeated exposure, Inhalation (Category 1), H372
Acute aquatic toxicity (Category 3), H402
Chronic aquatic toxicity (Category 3), H412

For the full text of the H-Statements mentioned in this Section, see Section 16.

2.2 GHS Label elements, including precautionary statements

Pictogram



Signal word

Danger

Hazard statement(s)

H317

May cause an allergic skin reaction.

H351

Suspected of causing cancer.

H372

Causes damage to organs through prolonged or repeated exposure if inhaled.

H412

Harmful to aquatic life with long lasting effects.

Precautionary statement(s)

P201

Obtain special instructions before use.

P202

Do not handle until all safety precautions have been read and

P260	understood.
P264	Do not breathe dust/ fume/ gas/ mist/ vapours/ spray.
P270	Wash skin thoroughly after handling.
P272	Do not eat, drink or smoke when using this product.
P273	Contaminated work clothing should not be allowed out of the workplace.
P280	Avoid release to the environment.
	Wear protective gloves/ protective clothing/ eye protection/ face protection.
P302 + P352	IF ON SKIN: Wash with plenty of soap and water.
P308 + P313	IF exposed or concerned: Get medical advice/ attention.
P333 + P313	If skin irritation or rash occurs: Get medical advice/ attention.
P363	Wash contaminated clothing before reuse.
P405	Store locked up.
P501	Dispose of contents/ container to an approved waste disposal plant.

2.3 Hazards not otherwise classified (HNOC) or not covered by GHS - none

3. COMPOSITION/INFORMATION ON INGREDIENTS

3.1 Substances

Formula	:	Ni
Molecular weight	:	58.69 g/mol
CAS-No.	:	7440-02-0
EC-No.	:	231-111-4
Index-No.	:	028-002-00-7

Hazardous components

Component	Classification	Concentration
Nickel		
	Skin Sens. 1; Carc. 2; STOT RE 1; Aquatic Acute 3; Aquatic Chronic 3; H317, H351, H372, H412	<= 100 %

For the full text of the H-Statements mentioned in this Section, see Section 16.

4. FIRST AID MEASURES

4.1 Description of first aid measures

General advice

Consult a physician. Show this safety data sheet to the doctor in attendance. Move out of dangerous area.

If inhaled

If breathed in, move person into fresh air. If not breathing, give artificial respiration. Consult a physician.

In case of skin contact

Wash off with soap and plenty of water. Take victim immediately to hospital. Consult a physician.

In case of eye contact

Flush eyes with water as a precaution.

If swallowed

Never give anything by mouth to an unconscious person. Rinse mouth with water. Consult a physician.

4.2 Most important symptoms and effects, both acute and delayed

The most important known symptoms and effects are described in the labelling (see section 2.2) and/or in section 11

4.3 Indication of any immediate medical attention and special treatment needed

No data available

5. FIREFIGHTING MEASURES

5.1 Extinguishing media

Suitable extinguishing media

Use water spray, alcohol-resistant foam, dry chemical or carbon dioxide.

5.2 Special hazards arising from the substance or mixture

Nickel/nickel oxides

5.3 Advice for firefighters

Wear self-contained breathing apparatus for firefighting if necessary.

5.4 Further information

No data available

6. ACCIDENTAL RELEASE MEASURES

6.1 Personal precautions, protective equipment and emergency procedures

Use personal protective equipment. Avoid dust formation. Avoid breathing vapours, mist or gas. Ensure adequate ventilation. Evacuate personnel to safe areas. Avoid breathing dust.

For personal protection see section 8.

6.2 Environmental precautions

Prevent further leakage or spillage if safe to do so. Do not let product enter drains. Discharge into the environment must be avoided.

6.3 Methods and materials for containment and cleaning up

Pick up and arrange disposal without creating dust. Sweep up and shovel. Keep in suitable, closed containers for disposal.

6.4 Reference to other sections

For disposal see section 13.

7. HANDLING AND STORAGE

7.1 Precautions for safe handling

Further processing of solid materials may result in the formation of combustible dusts. The potential for combustible dust formation should be taken into consideration before additional processing occurs. Avoid contact with skin and eyes. Avoid formation of dust and aerosols.

Provide appropriate exhaust ventilation at places where dust is formed.

For precautions see section 2.2.

7.2 Conditions for safe storage, including any incompatibilities

Keep container tightly closed in a dry and well-ventilated place.

Storage class (TRGS 510): Non-combustible, acute toxic Cat.3 / toxic hazardous materials or hazardous materials causing chronic effects

7.3 Specific end use(s)

Apart from the uses mentioned in section 1.2 no other specific uses are stipulated

8. EXPOSURE CONTROLS/PERSONAL PROTECTION

8.1 Control parameters

Components with workplace control parameters

Component	CAS-No.	Value	Control parameters	Basis
Nickel	7440-02-0	TWA	1.500000 mg/m3	USA. ACGIH Threshold Limit Values (TLV)
	Remarks	Dermatitis Pneumoconiosis Not suspected as a human carcinogen		
		TWA	1.000000 mg/m3	USA. Occupational Exposure Limits (OSHA) - Table Z-1 Limits for Air Contaminants
		TWA	0.015000 mg/m3	USA. NIOSH Recommended Exposure Limits
		Potential Occupational Carcinogen See Appendix A		

		TWA	1.000000 mg/m3	USA. Occupational Exposure Limits (OSHA) - Table Z-1 Limits for Air Contaminants
		TWA	0.015000 mg/m3	USA. NIOSH Recommended Exposure Limits
		Potential Occupational Carcinogen See Appendix A		
		TWA	1.5 mg/m3	USA. ACGIH Threshold Limit Values (TLV)
		Dermatitis Pneumoconiosis Not suspected as a human carcinogen		
		TWA	1 mg/m3	USA. Occupational Exposure Limits (OSHA) - Table Z-1 Limits for Air Contaminants
		TWA	0.015 mg/m3	USA. NIOSH Recommended Exposure Limits
		Potential Occupational Carcinogen See Appendix A		

8.2 Exposure controls

Appropriate engineering controls

Handle in accordance with good industrial hygiene and safety practice. Wash hands before breaks and at the end of workday.

Personal protective equipment

Eye/face protection

Face shield and safety glasses Use equipment for eye protection tested and approved under appropriate government standards such as NIOSH (US) or EN 166(EU).

Skin protection

Handle with gloves. Gloves must be inspected prior to use. Use proper glove removal technique (without touching glove's outer surface) to avoid skin contact with this product. Dispose of contaminated gloves after use in accordance with applicable laws and good laboratory practices. Wash and dry hands.

Full contact

Material: Nitrile rubber

Minimum layer thickness: 0.11 mm

Break through time: 480 min

Material tested: Dermatril® (KCL 740 / Aldrich Z677272, Size M)

Splash contact

Material: Nitrile rubber

Minimum layer thickness: 0.11 mm

Break through time: 480 min

Material tested: Dermatril® (KCL 740 / Aldrich Z677272, Size M)

data source: KCL GmbH, D-36124 Eichenzell, phone +49 (0)6659 87300, e-mail sales@kcl.de, test method: EN374

If used in solution, or mixed with other substances, and under conditions which differ from EN 374, contact the supplier of the CE approved gloves. This recommendation is advisory only and must be evaluated by an industrial hygienist and safety officer familiar with the specific situation of anticipated use by our customers. It should not be construed as offering an approval for any specific use scenario.

Body Protection

Complete suit protecting against chemicals, The type of protective equipment must be selected according to the concentration and amount of the dangerous substance at the specific workplace.

Respiratory protection

Where risk assessment shows air-purifying respirators are appropriate use a full-face particle respirator type N100 (US) or type P3 (EN 143) respirator cartridges as a backup to engineering controls. If the respirator is the sole means of protection, use a full-face supplied air respirator. Use respirators and components tested and approved under appropriate government standards such as NIOSH (US) or CEN (EU).

Control of environmental exposure

Prevent further leakage or spillage if safe to do so. Do not let product enter drains. Discharge into the environment must be avoided.

9. PHYSICAL AND CHEMICAL PROPERTIES

9.1 Information on basic physical and chemical properties

a) Appearance	Form: Foil Colour: white, silver, metallic
b) Odour	No data available
c) Odour Threshold	No data available
d) pH	No data available
e) Melting point/freezing point	Melting point/range: 1,453 °C (2,647 °F) - lit.
f) Initial boiling point and boiling range	2,732 °C (4,950 °F) - lit.
g) Flash point	Not applicable
h) Evaporation rate	No data available
i) Flammability (solid, gas)	No data available
j) Upper/lower flammability or explosive limits	No data available
k) Vapour pressure	1 hPa (1 mmHg) at 1,810 °C (3,290 °F)
l) Vapour density	No data available
m) Relative density	8.9 g/mL at 25 °C (77 °F)
n) Water solubility	insoluble
o) Partition coefficient: n-octanol/water	No data available
p) Auto-ignition temperature	No data available
q) Decomposition temperature	No data available
r) Viscosity	No data available
s) Explosive properties	No data available
t) Oxidizing properties	No data available

9.2 Other safety information

No data available

10. STABILITY AND REACTIVITY

10.1 Reactivity

No data available

10.2 Chemical stability

Stable under recommended storage conditions.

10.3 Possibility of hazardous reactions

No data available

10.4 Conditions to avoid

No data available

10.5 Incompatible materials

acids, Oxidizing agents, Sulphur compounds, Hydrogen gas, Oxygen, Methanol, organic solvents, Aluminium, Fluorine, Ammonia

10.6 Hazardous decomposition products

Other decomposition products - No data available
In the event of fire: see section 5

11. TOXICOLOGICAL INFORMATION

11.1 Information on toxicological effects

Acute toxicity

No data available

Inhalation: No data available

Dermal: No data available

No data available

Skin corrosion/irritation

No data available

Serious eye damage/eye irritation

No data available

Respiratory or skin sensitisation

May cause sensitisation by skin contact.

Germ cell mutagenicity

No data available

Carcinogenicity

Limited evidence of carcinogenicity in animal studies

IARC: 2B - Group 2B: Possibly carcinogenic to humans (Nickel)

1 - Group 1: Carcinogenic to humans (Nickel)

2B - Group 2B: Possibly carcinogenic to humans (Nickel)

IARC: 2B - Group 2B: Possibly carcinogenic to humans (Nickel)

1 - Group 1: Carcinogenic to humans (Nickel)

2B - Group 2B: Possibly carcinogenic to humans (Nickel)

NTP: Reasonably anticipated to be a human carcinogen (Nickel)

Reasonably anticipated to be a human carcinogen (Nickel)

OSHA: No component of this product present at levels greater than or equal to 0.1% is identified as a carcinogen or potential carcinogen by OSHA.

Reproductive toxicity

No data available

No data available

Specific target organ toxicity - single exposure

No data available

Specific target organ toxicity - repeated exposure

Inhalation - Causes damage to organs through prolonged or repeated exposure.

Aspiration hazard

No data available

Additional Information

RTECS: QR5950000

Stomach - Irregularities - Based on Human Evidence

Stomach - Irregularities - Based on Human Evidence

12. ECOLOGICAL INFORMATION**12.1 Toxicity**

Toxicity to fish LC50 - Cyprinus carpio (Carp) - 1.3 mg/l - 96 h

Toxicity to daphnia and other aquatic invertebrates EC50 - Daphnia magna (Water flea) - 1 mg/l - 48 h

12.2 Persistence and degradability

Not applicable

12.3 Bioaccumulative potential

No data available

12.4 Mobility in soil

No data available

12.5 Results of PBT and vPvB assessment

PBT/vPvB assessment not available as chemical safety assessment not required/not conducted

12.6 Other adverse effects

An environmental hazard cannot be excluded in the event of unprofessional handling or disposal.
Harmful to aquatic life with long lasting effects.

13. DISPOSAL CONSIDERATIONS**13.1 Waste treatment methods****Product**

Offer surplus and non-recyclable solutions to a licensed disposal company. Contact a licensed professional waste disposal service to dispose of this material. Dissolve or mix the material with a combustible solvent and burn in a chemical incinerator equipped with an afterburner and scrubber.

Contaminated packaging

Dispose of as unused product.

14. TRANSPORT INFORMATION**DOT (US)**

Not dangerous goods

IMDG

Not dangerous goods

IATA

Not dangerous goods

15. REGULATORY INFORMATION**SARA 302 Components**

No chemicals in this material are subject to the reporting requirements of SARA Title III, Section 302.

SARA 313 Components

The following components are subject to reporting levels established by SARA Title III, Section 313:

	CAS-No.	Revision Date
Nickel	7440-02-0	2007-07-01

SARA 311/312 Hazards

Acute Health Hazard, Chronic Health Hazard

Massachusetts Right To Know Components

Nickel	CAS-No. 7440-02-0	Revision Date 2007-07-01
Pennsylvania Right To Know Components		
Nickel	CAS-No. 7440-02-0	Revision Date 2007-07-01
New Jersey Right To Know Components		
Nickel	CAS-No. 7440-02-0	Revision Date 2007-07-01
California Prop. 65 Components		
WARNING! This product contains a chemical known to the State of California to cause cancer.	CAS-No. 7440-02-0	Revision Date 2007-09-28
Nickel		

16. OTHER INFORMATION

Full text of H-Statements referred to under sections 2 and 3.

Aquatic Acute	Acute aquatic toxicity
Aquatic Chronic	Chronic aquatic toxicity
Carc.	Carcinogenicity
H317	May cause an allergic skin reaction.
H351	Suspected of causing cancer.
H372	Causes damage to organs through prolonged or repeated exposure if inhaled.
H402	Harmful to aquatic life.
H412	Harmful to aquatic life with long lasting effects.

HMIS Rating

Health hazard:	2
Chronic Health Hazard:	*
Flammability:	0
Physical Hazard	0

NFPA Rating

Health hazard:	2
Fire Hazard:	0
Reactivity Hazard:	0

Further information

Copyright 2015 Sigma-Aldrich Co. LLC. License granted to make unlimited paper copies for internal use only. The above information is believed to be correct but does not purport to be all inclusive and shall be used only as a guide. The information in this document is based on the present state of our knowledge and is applicable to the product with regard to appropriate safety precautions. It does not represent any guarantee of the properties of the product. Sigma-Aldrich Corporation and its Affiliates shall not be held liable for any damage resulting from handling or from contact with the above product. See www.sigma-aldrich.com and/or the reverse side of invoice or packing slip for additional terms and conditions of sale.

Preparation Information

Sigma-Aldrich Corporation
Product Safety – Americas Region
1-800-521-8956

Version: 4.7

Revision Date: 12/28/2015

Print Date: 05/01/2016

SAFETY DATA SHEET

Creation Date 10-Dec-2009

Revision Date 26-May-2017

Revision Number 4

1. Identification

Product Name Tetrachloroethylene
Cat No. : AC445690000; ACR445690010; AC445690025; AC445691000
Synonyms Perchloroethylene
Recommended Use Laboratory chemicals.
Uses advised against Not for food, drug, pesticide or biocidal product use

Details of the supplier of the safety data sheet

Company

Fisher Scientific	Acros Organics
One Reagent Lane	One Reagent Lane
Fair Lawn, NJ 07410	Fair Lawn, NJ 07410
Tel: (201) 796-7100	

Emergency Telephone Number

For information **US** call: 001-800-ACROS-01 / **Europe** call: +32 14 57 52 11

Emergency Number **US**:001-201-796-7100 / **Europe**: +32 14 57 52 99

CHEMTREC Tel. No.**US**:001-800-424-9300 / **Europe**:001-703-527-3887

2. Hazard(s) identification

Classification

This chemical is considered hazardous by the 2012 OSHA Hazard Communication Standard (29 CFR 1910.1200)

Skin Corrosion/Irritation	Category 2
Serious Eye Damage/Eye Irritation	Category 2
Skin Sensitization	Category 1
Carcinogenicity	Category 1B
Specific target organ toxicity (single exposure)	Category 3
Target Organs - Central nervous system (CNS).	
Specific target organ toxicity - (repeated exposure)	Category 2
Target Organs - Kidney, Liver, Blood.	

Label Elements

Signal Word

Danger

Hazard Statements

Causes skin irritation
Causes serious eye irritation
May cause an allergic skin reaction
May cause drowsiness or dizziness
May cause cancer
May cause damage to organs through prolonged or repeated exposure

**Precautionary Statements****Prevention**

Obtain special instructions before use
 Do not handle until all safety precautions have been read and understood
 Use personal protective equipment as required
 Wash face, hands and any exposed skin thoroughly after handling
 Contaminated work clothing should not be allowed out of the workplace
 Do not breathe dust/fume/gas/mist/vapors/spray
 Use only outdoors or in a well-ventilated area
 Wear protective gloves/protective clothing/eye protection/face protection

Response

IF exposed or concerned: Get medical attention/advice

Inhalation

IF INHALED: Remove victim to fresh air and keep at rest in a position comfortable for breathing

Skin

IF ON SKIN: Wash with plenty of soap and water
 Take off contaminated clothing and wash before reuse
 If skin irritation or rash occurs: Get medical advice/attention

Eyes

IF IN EYES: Rinse cautiously with water for several minutes. Remove contact lenses, if present and easy to do. Continue rinsing
 If eye irritation persists: Get medical advice/attention

Storage

Store locked up
 Store in a well-ventilated place. Keep container tightly closed

Disposal

Dispose of contents/container to an approved waste disposal plant

Hazards not otherwise classified (HNOC)

Toxic to aquatic life with long lasting effects

WARNING! This product contains a chemical known in the State of California to cause cancer.

3. Composition / information on ingredients

Component	CAS-No	Weight %
Tetrachloroethylene	127-18-4	>95

4. First-aid measures

General Advice	If symptoms persist, call a physician.
Eye Contact	Rinse immediately with plenty of water, also under the eyelids, for at least 15 minutes. Obtain medical attention.
Skin Contact	Wash off immediately with plenty of water for at least 15 minutes. If skin irritation persists, call a physician.
Inhalation	Move to fresh air. If not breathing, give artificial respiration. Get medical attention if symptoms occur.
Ingestion	Clean mouth with water and drink afterwards plenty of water.

Most important symptoms/effects	None reasonably foreseeable. May cause allergic skin reaction. Inhalation of high vapor concentrations may cause symptoms like headache, dizziness, tiredness, nausea and vomiting: Symptoms of allergic reaction may include rash, itching, swelling, trouble breathing, tingling of the hands and feet, dizziness, lightheadedness, chest pain, muscle pain or flushing
Notes to Physician	Treat symptomatically

5. Fire-fighting measures

Suitable Extinguishing Media	Use water spray, alcohol-resistant foam, dry chemical or carbon dioxide.
Unsuitable Extinguishing Media	No information available
Flash Point	No information available
Method -	No information available
Autoignition Temperature	No information available
Explosion Limits	
Upper	No data available
Lower	No data available
Sensitivity to Mechanical Impact	No information available
Sensitivity to Static Discharge	No information available

Specific Hazards Arising from the Chemical

Thermal decomposition can lead to release of irritating gases and vapors. Containers may explode when heated.

Hazardous Combustion Products

Chlorine Hydrogen chloride gas Phosgene

Protective Equipment and Precautions for Firefighters

As in any fire, wear self-contained breathing apparatus pressure-demand, MSHA/NIOSH (approved or equivalent) and full protective gear.

NFPA

Health	Flammability	Instability	Physical hazards
2	0	0	N/A

6. Accidental release measures

Personal Precautions	Use personal protective equipment. Ensure adequate ventilation.
Environmental Precautions	Do not flush into surface water or sanitary sewer system.

Methods for Containment and Clean Up Soak up with inert absorbent material. Keep in suitable, closed containers for disposal.

7. Handling and storage

Handling Wear personal protective equipment. Do not get in eyes, on skin, or on clothing. Ensure adequate ventilation. Avoid ingestion and inhalation.

Storage Keep containers tightly closed in a dry, cool and well-ventilated place. Protect from sunlight.

8. Exposure controls / personal protection

Exposure Guidelines

Component	ACGIH TLV	OSHA PEL	NIOSH IDLH	Mexico OEL (TWA)
Tetrachloroethylene	TWA: 25 ppm STEL: 100 ppm	(Vacated) TWA: 25 ppm (Vacated) TWA: 170 mg/m ³ Ceiling: 200 ppm TWA: 100 ppm	IDLH: 150 ppm	TWA: 100 ppm TWA: 670 mg/m ³ TWA: 200 ppm TWA: 1250 mg/m ³ STEL: 200 ppm STEL: 1340 mg/m ³

Legend

ACGIH - American Conference of Governmental Industrial Hygienists

OSHA - Occupational Safety and Health Administration

NIOSH IDLH: The National Institute for Occupational Safety and Health Immediately Dangerous to Life or Health

Engineering Measures Use only under a chemical fume hood. Ensure adequate ventilation, especially in confined areas. Ensure that eyewash stations and safety showers are close to the workstation location.

Personal Protective Equipment

Eye/face Protection Wear appropriate protective eyeglasses or chemical safety goggles as described by OSHA's eye and face protection regulations in 29 CFR 1910.133 or European Standard EN166.

Skin and body protection Long sleeved clothing.

Respiratory Protection Follow the OSHA respirator regulations found in 29 CFR 1910.134 or European Standard EN 149. Use a NIOSH/MSHA or European Standard EN 149 approved respirator if exposure limits are exceeded or if irritation or other symptoms are experienced.

Hygiene Measures Handle in accordance with good industrial hygiene and safety practice.

9. Physical and chemical properties

Physical State	Liquid
Appearance	Colorless
Odor	Characteristic, sweet
Odor Threshold	No information available
pH	No information available
Melting Point/Range	-22 °C / -7.6 °F
Boiling Point/Range	120 - 122 °C / 248 - 251.6 °F @ 760 mmHg
Flash Point	No information available
Evaporation Rate	6.0 (Ether = 1.0)
Flammability (solid,gas)	Not applicable
Flammability or explosive limits	
Upper	No data available
Lower	No data available
Vapor Pressure	18 mbar @ 20 °C
Vapor Density	No information available
Density	1.619
Specific Gravity	1.625
Solubility	0.15 g/L water (20°C)
Partition coefficient; n-octanol/water	No data available
Autoignition Temperature	No information available
Decomposition Temperature	> 150°C
Viscosity	0.89 mPa s at 20 °C
Molecular Formula	C ₂ Cl ₄
Molecular Weight	165.83

10. Stability and reactivity

Reactive Hazard None known, based on information available

Stability Stable under normal conditions.

Conditions to Avoid Incompatible products. Excess heat. Exposure to moist air or water.

Incompatible Materials Strong acids, Strong oxidizing agents, Strong bases, Metals, Zinc, Amines, Aluminium

Hazardous Decomposition Products Chlorine, Hydrogen chloride gas, Phosgene

Hazardous Polymerization Hazardous polymerization does not occur.

Hazardous Reactions None under normal processing.

11. Toxicological information

Acute Toxicity

Product Information Component Information

Component	LD50 Oral	LD50 Dermal	LC50 Inhalation
Tetrachloroethylene	LD50 = 2629 mg/kg (Rat)	LD50 > 10000 mg/kg (Rat)	LC50 = 27.8 mg/L (Rat) 4 h

Toxicologically Synergistic Products No information available

Delayed and immediate effects as well as chronic effects from short and long-term exposure

Irritation Irritating to eyes and skin

Sensitization No information available

Carcinogenicity The table below indicates whether each agency has listed any ingredient as a carcinogen.

Component	CAS-No	IARC	NTP	ACGIH	OSHA	Mexico
Tetrachloroethylene	127-18-4	Group 2A	Reasonably Anticipated	A3	X	A3

IARC: (International Agency for Research on Cancer)

IARC: (International Agency for Research on Cancer)

Group 1 - Carcinogenic to Humans

Group 2A - Probably Carcinogenic to Humans

Group 2B - Possibly Carcinogenic to Humans

NTP: (National Toxicity Program)

Known - Known Carcinogen

Reasonably Anticipated - Reasonably Anticipated to be a Human Carcinogen

A1 - Known Human Carcinogen

A2 - Suspected Human Carcinogen

A3 - Animal Carcinogen

ACGIH: (American Conference of Governmental Industrial Hygienists)

ACGIH: (American Conference of Governmental Industrial Hygienists)

Mexico - Occupational Exposure Limits - Carcinogens

Mexico - Occupational Exposure Limits - Carcinogens

A1 - Confirmed Human Carcinogen

A2 - Suspected Human Carcinogen

A3 - Confirmed Animal Carcinogen

A4 - Not Classifiable as a Human Carcinogen

A5 - Not Suspected as a Human Carcinogen

Mutagenic Effects No information available

Reproductive Effects No information available.

Developmental Effects No information available.

Teratogenicity No information available.

STOT - single exposure Central nervous system (CNS)

STOT - repeated exposure Kidney Liver Blood

Aspiration hazard No information available

Symptoms / effects, both acute and delayed Inhalation of high vapor concentrations may cause symptoms like headache, dizziness, tiredness, nausea and vomiting; Symptoms of allergic reaction may include rash, itching, swelling, trouble breathing, tingling of the hands and feet, dizziness, lightheadedness, chest

pain, muscle pain or flushing

Endocrine Disruptor Information

Component	EU - Endocrine Disruptors Candidate List	EU - Endocrine Disruptors - Evaluated Substances	Japan - Endocrine Disruptor Information
Tetrachloroethylene	Group II Chemical	Not applicable	Not applicable

Other Adverse Effects Tumorigenic effects have been reported in experimental animals.

12. Ecological information

Ecotoxicity

Toxic to aquatic organisms, may cause long-term adverse effects in the aquatic environment. The product contains following substances which are hazardous for the environment.

Component	Freshwater Algae	Freshwater Fish	Microtox	Water Flea
Tetrachloroethylene	EC50: > 500 mg/L, 96h (Pseudokirchneriella subcapitata)	LC50: 4.73 - 5.27 mg/L, 96h flow-through (Oncorhynchus mykiss) LC50: 11.0 - 15.0 mg/L, 96h static (Lepomis macrochirus) LC50: 8.6 - 13.5 mg/L, 96h static (Pimephales promelas) LC50: 12.4 - 14.4 mg/L, 96h flow-through (Pimephales promelas)	EC50 = 100 mg/L 24 h EC50 = 112 mg/L 24 h EC50 = 120.0 mg/L 30 min	EC50: 6.1 - 9.0 mg/L, 48h Static (Daphnia magna)

Persistence and Degradability Insoluble in water Persistence is unlikely based on information available.

Bioaccumulation/ Accumulation No information available.

Mobility . Is not likely mobile in the environment due its low water solubility. Will likely be mobile in the environment due to its volatility.

Component	log Pow
Tetrachloroethylene	2.88

13. Disposal considerations

Waste Disposal Methods Chemical waste generators must determine whether a discarded chemical is classified as a hazardous waste. Chemical waste generators must also consult local, regional, and national hazardous waste regulations to ensure complete and accurate classification.

Component	RCRA - U Series Wastes	RCRA - P Series Wastes
Tetrachloroethylene - 127-18-4	U210	-

14. Transport information

DOT

UN-No UN1897
 Proper Shipping Name TETRACHLOROETHYLENE
 Hazard Class 6.1
 Packing Group III

TDG

UN-No UN1897
 Proper Shipping Name TETRACHLOROETHYLENE
 Hazard Class 6.1
 Packing Group III

IATA

UN-No UN1897
 Proper Shipping Name TETRACHLOROETHYLENE
 Hazard Class 6.1

Packing Group	III
IMDG/IMO	
UN-No	UN1897
Proper Shipping Name	TETRACHLOROETHYLENE
Hazard Class	6.1
Subsidiary Hazard Class	P
Packing Group	III

15. Regulatory information

All of the components in the product are on the following Inventory lists: X = listed

International Inventories

Component	TSCA	DSL	NDSL	EINECS	ELINCS	NLP	PICCS	ENCS	AICS	IECSC	KECL
Tetrachloroethylene	X	X	-	204-825-9	-		X	X	X	X	X

Legend:

X - Listed

E - Indicates a substance that is the subject of a Section 5(e) Consent order under TSCA.

F - Indicates a substance that is the subject of a Section 5(f) Rule under TSCA.

N - Indicates a polymeric substance containing no free-radical initiator in its inventory name but is considered to cover the designated polymer made with any free-radical initiator regardless of the amount used.

P - Indicates a commenced PMN substance

R - Indicates a substance that is the subject of a Section 6 risk management rule under TSCA.

S - Indicates a substance that is identified in a proposed or final Significant New Use Rule

T - Indicates a substance that is the subject of a Section 4 test rule under TSCA.

XU - Indicates a substance exempt from reporting under the Inventory Update Rule, i.e. Partial Updating of the TSCA Inventory Data Base Production and Site Reports (40 CFR 710(B)).

Y1 - Indicates an exempt polymer that has a number-average molecular weight of 1,000 or greater.

Y2 - Indicates an exempt polymer that is a polyester and is made only from reactants included in a specified list of low concern reactants that comprises one of the eligibility criteria for the exemption rule.

U.S. Federal Regulations

TSCA 12(b) Not applicable

SARA 313

Component	CAS-No	Weight %	SARA 313 - Threshold Values %
Tetrachloroethylene	127-18-4	>95	0.1

SARA 311/312 Hazard Categories

Acute Health Hazard	Yes
Chronic Health Hazard	Yes
Fire Hazard	No
Sudden Release of Pressure Hazard	No
Reactive Hazard	No

CWA (Clean Water Act)

Component	CWA - Hazardous Substances	CWA - Reportable Quantities	CWA - Toxic Pollutants	CWA - Priority Pollutants
Tetrachloroethylene	-	-	X	X

Clean Air Act

Component	HAPS Data	Class 1 Ozone Depletors	Class 2 Ozone Depletors
Tetrachloroethylene	X		-

OSHA Occupational Safety and Health Administration

Not applicable

CERCLA

This material, as supplied, contains one or more substances regulated as a hazardous substance under the Comprehensive

Environmental Response Compensation and Liability Act (CERCLA) (40 CFR 302)

Component	Hazardous Substances RQs	CERCLA EHS RQs
Tetrachloroethylene	100 lb 1 lb	-

California Proposition 65 This product contains the following proposition 65 chemicals

Component	CAS-No	California Prop. 65	Prop 65 NSRL	Category
Tetrachloroethylene	127-18-4	Carcinogen	14 µg/day	Carcinogen

U.S. State Right-to-Know Regulations

Component	Massachusetts	New Jersey	Pennsylvania	Illinois	Rhode Island
Tetrachloroethylene	X	X	X	X	X

U.S. Department of Transportation

Reportable Quantity (RQ): Y
 DOT Marine Pollutant Y
 DOT Severe Marine Pollutant N

U.S. Department of Homeland Security

This product does not contain any DHS chemicals.

Other International Regulations

Mexico - Grade No information available

16. Other information

Prepared By Regulatory Affairs
 Thermo Fisher Scientific
 Email: EMSDS.RA@thermofisher.com

Creation Date 10-Dec-2009
Revision Date 26-May-2017
Print Date 26-May-2017
Revision Summary This document has been updated to comply with the US OSHA HazCom 2012 Standard replacing the current legislation under 29 CFR 1910.1200 to align with the Globally Harmonized System of Classification and Labeling of Chemicals (GHS).

Disclaimer

The information provided in this Safety Data Sheet is correct to the best of our knowledge, information and belief at the date of its publication. The information given is designed only as a guidance for safe handling, use, processing, storage, transportation, disposal and release and is not to be considered a warranty or quality specification. The information relates only to the specific material designated and may not be valid for such material used in combination with any other materials or in any process, unless specified in the text

End of SDS



SAFETY DATA SHEET

Section 1. Identification

CHS Inc.	Transportation Emergency (CHEMTREC)	:	1-800-424-9300
P.O. Box 64089	Technical Information	:	1-651-355-8443
Mail station 525	SDS Information	:	1-651-355-8445
St. Paul, MN 55164-0089			

Product name	: Regular, Midgrade & Premium Unleaded Gasoline	SDS no.	: 0147- M6A0
Common name	: Unleaded Gasoline, Premium Unleaded Gasoline	Revision date	: 11/15/2013
Chemical name	: Light Petroleum Distillate	Chemical formula	: Mixture
Chemical family	: Mixed Petroleum Hydrocarbon		

Relevant identified uses of the substance or mixture and uses advised against

Not available.

Section 2. Hazards identification

OSHA/HCS status : This material is considered hazardous by the OSHA Hazard Communication Standard (29 CFR 1910.1200).

Classification of the substance or mixture :

- FLAMMABLE LIQUIDS - Category 1
- SKIN CORROSION/IRRITATION - Category 2
- GERM CELL MUTAGENICITY - Category 1B
- CARCINOGENICITY - Category 1A
- TOXIC TO REPRODUCTION (Fertility) - Category 2
- TOXIC TO REPRODUCTION (Unborn child) - Category 2
- SPECIFIC TARGET ORGAN TOXICITY (SINGLE EXPOSURE) (Narcotic effects) - Category 3
- SPECIFIC TARGET ORGAN TOXICITY (REPEATED EXPOSURE) - Category 1
- ASPIRATION HAZARD - Category 1
- AQUATIC HAZARD (ACUTE) - Category 3
- AQUATIC HAZARD (LONG-TERM) - Category 3

GHS label elements

Hazard pictograms :



Signal word : Danger

Hazard statements :

- Extremely flammable liquid and vapor.
- Causes skin irritation.
- May cause genetic defects.
- May cause cancer.
- Suspected of damaging fertility or the unborn child.
- May be fatal if swallowed and enters airways.
- May cause drowsiness and dizziness.
- Causes damage to organs through prolonged or repeated exposure.
- Harmful to aquatic life with long lasting effects.

Precautionary statements

General : Read label before use. Keep out of reach of children. If medical advice is needed, have product container or label at hand.

Hazardous Material Information System (U.S.A.)	Health :	2	*	Flammability :	4	Physical hazards :	0
---	-----------------	---	----------	-----------------------	---	---------------------------	---

National Fire Protection Association (U.S.A.)	Health :	2	Flammability :	4	Instability :	0
--	-----------------	---	-----------------------	---	----------------------	---

Section 3. Composition/information on ingredients

Substance/mixture : Mixture
Chemical name : Light Petroleum Distillate
Other means of identification : Unleaded Gasoline, Premium Unleaded Gasoline

Ingredient name	%	CAS number
Toluene	10 - 30	108-88-3
Xylene	10 - 30	1330-20-7
Tert-butyl methyl ether	10 - 30	1634-04-4
Benzene	1 - 5	71-43-2
1,2,4-Trimethylbenzene	1 - 5	95-63-6
Ethylbenzene	1 - 5	100-41-4
n-Hexane	1 - 5	110-54-3
Butyl ethyl ether	0.1 - 1	628-81-9
Naphthalene	0.1 - 1	91-20-3

Any concentration shown as a range is to protect confidentiality or is due to batch variation.

There are no additional ingredients present which, within the current knowledge of the supplier and in the concentrations applicable, are classified as hazardous to health or the environment and hence require reporting in this section.

Occupational exposure limits, if available, are listed in Section 8.

Section 4. First aid measures

Description of necessary first aid measures

Eye contact : If material comes in contact with the eyes, immediately wash the eyes with large amounts of water for 15 minutes, occasionally lifting the lower and upper lids. Get medical attention.
Inhalation : If person breathes in large amounts of material, move the exposed person to fresh air at once. If breathing has stopped, perform artificial respiration. Keep the person warm and at rest. Get medical attention as soon as possible.
Skin contact : If the material comes in contact with the skin, wash the contaminated skin with soap and water promptly. If the material penetrates through clothing, remove the clothing and wash the skin with soap and water promptly. If irritation persists after washing, get medical attention immediately.
Ingestion : If material has been swallowed, do not induce vomiting. Get medical attention immediately.

Most important symptoms/effects, acute and delayed

Potential acute health effects

Eye contact : Causes serious eye irritation.
Inhalation : Can cause central nervous system (CNS) depression. May cause drowsiness and dizziness.
Skin contact : Causes skin irritation.
Ingestion : Can cause central nervous system (CNS) depression. May be fatal if swallowed and enters airways. Irritating to mouth, throat and stomach.

Over-exposure signs/symptoms

Eye contact : Adverse symptoms may include the following: pain or irritation, watering, redness.
Inhalation : Adverse symptoms may include the following: respiratory tract irritation, coughing.
Skin contact : Adverse symptoms may include the following: irritation, redness.
Ingestion : No known significant effects or critical hazards.

Indication of immediate medical attention and special treatment needed, if necessary

Notes to physician : Treat symptomatically. Contact poison treatment specialist immediately if large quantities have been ingested or inhaled.
Specific treatments : No specific treatment.
Protection of first-aiders : No action shall be taken involving any personal risk or without suitable training. If it is suspected that fumes are still present, the rescuer should wear an appropriate mask or self-contained breathing apparatus. It may be dangerous to the person providing aid to give mouth-to-mouth resuscitation. Wash contaminated clothing thoroughly with water before removing it, or wear gloves.

See toxicological information (Section 11)

Section 5. Fire-fighting measures

Extinguishing media

- Suitable extinguishing media** : Use dry chemical, CO₂, water spray (fog) or foam.
- Unsuitable extinguishing media** : Do not use water jet or water-based fire extinguishers.
- Specific hazards arising from the chemical** : Highly volatile material. Flowing gasoline can be ignited by self-generated static electricity; containers should be bonded and grounded. Vapors may travel along the ground to a source of ignition (pilot light, heater, electric motor) some distance away. Containers, drums (even empty) can explode when heat (welding, cutting, etc.) is applied.
- Hazardous thermal decomposition products** : Decomposition products may include the following materials:
carbon dioxide
carbon monoxide
- Special protective actions for fire-fighters** : Water may be ineffective on flames, but should be used to keep fire-exposed containers cool. Large fires, such as tank fires, should be fought with caution. If possible, pump the contents from the tank and keep adjoining structures cool and protect personnel. Avoid spreading burning liquid with water used for cooling purposes. Do not flush down public sewers. The use of a self-contained breathing apparatus and protective clothing is recommended for fire fighters. Avoid inhalation of vapors.
- Special protective equipment for fire-fighters** : Fire-fighters should wear appropriate protective equipment and self-contained breathing apparatus (SCBA) with a full face-piece operated in positive pressure mode.

Section 6. Accidental release measures

Personal precautions, protective equipment and emergency procedures

- For non-emergency personnel** : Keep unnecessary and unprotected personnel from entering. Avoid breathing vapor or mist. Provide adequate ventilation. Wear appropriate respirator when ventilation is inadequate. Put on appropriate personal protective equipment.

Methods and materials for containment and cleaning up

- Spill** : Contain with dikes or absorbent to prevent migration to sewers/streams. Take up small spill with dry chemical absorbent; large spills may require pump or vacuum prior to absorbent. May require excavation of severely contaminated soil.

Section 7. Handling and storage

Precautions for safe handling

- Protective measures** : Put on appropriate personal protective equipment (see Section 8). Do not get in eyes or on skin or clothing. Do not breathe vapor or mist. Do not ingest. Use only with adequate ventilation. Wear appropriate respirator when ventilation is inadequate.
- Advice on general occupational hygiene** : Eating, drinking and smoking should be prohibited in areas where this material is handled, stored and processed. Workers should wash hands and face before eating, drinking and smoking.
- Conditions for safe storage, including any incompatibilities** : Do not store above the following temperature: 113°C (235.4°F). Odorous and toxic fumes may form from the decomposition of this product if stored at excessive temperatures for extended periods of time. Store in accordance with local regulations. Store in a dry, cool and well-ventilated area, away from incompatible materials (see Section 10). Use appropriate containment to avoid environmental contamination.

Section 8. Exposure controls/personal protection

Control parameters

Occupational exposure limits

Ingredient name	Exposure limits
Toluene	NIOSH REL (United States, 6/2009). STEL: 560 mg/m ³ 15 minutes. STEL: 150 ppm 15 minutes. TWA: 375 mg/m ³ 10 hours. TWA: 100 ppm 10 hours. OSHA PEL Z2 (United States, 11/2006). AMP: 500 ppm 10 minutes. CEIL: 300 ppm TWA: 200 ppm 8 hours. ACGIH TLV (United States, 3/2012). TWA: 20 ppm 8 hours.
Xylene	ACGIH TLV (United States, 3/2012). STEL: 651 mg/m ³ 15 minutes. STEL: 150 ppm 15 minutes. TWA: 434 mg/m ³ 8 hours. TWA: 100 ppm 8 hours. OSHA PEL (United States, 6/2010). TWA: 100 ppm 8 hours.

Tert-butyl methyl ether	<p>TWA: 435 mg/m³ 8 hours. ACGIH TLV (United States, 1/2005). TWA: 50 ppm 8 hours. Form: All forms. ACGIH TLV (United States, 2/2010). TWA: 50 ppm 8 hours.</p>
Benzene	<p>ACGIH TLV (United States, 3/2012). Absorbed through skin. STEL: 8 mg/m³ 15 minutes. STEL: 2.5 ppm 15 minutes. TWA: 1.6 mg/m³ 8 hours. TWA: 0.5 ppm 8 hours. NIOSH REL (United States, 6/2009). STEL: 1 ppm 15 minutes. TWA: 0.1 ppm 10 hours. OSHA PEL (United States, 6/2010). STEL: 5 ppm 15 minutes. TWA: 1 ppm 8 hours. OSHA PEL Z2 (United States, 11/2006). AMP: 50 ppm 10 minutes. CEIL: 25 ppm TWA: 10 ppm 8 hours.</p>
1,2,4-Trimethylbenzene	<p>ACGIH TLV (United States, 3/2012). TWA: 123 mg/m³ 8 hours. TWA: 25 ppm 8 hours. NIOSH REL (United States, 1/2013). TWA: 125 mg/m³ 10 hours. TWA: 25 ppm 10 hours. OSHA PEL 1989 (United States, 3/1989). TWA: 25 ppm 8 hours. TWA: 125 mg/m³ 8 hours.</p>
Ethylbenzene	<p>ACGIH TLV (United States, 3/2012). TWA: 20 ppm 8 hours. NIOSH REL (United States, 6/2009). STEL: 545 mg/m³ 15 minutes. STEL: 125 ppm 15 minutes. TWA: 435 mg/m³ 10 hours. TWA: 100 ppm 10 hours. OSHA PEL (United States, 6/2010). TWA: 435 mg/m³ 8 hours. TWA: 100 ppm 8 hours.</p>
n-Hexane	<p>ACGIH TLV (United States, 3/2012). Absorbed through skin. TWA: 50 ppm 8 hours. NIOSH REL (United States, 6/2009). TWA: 180 mg/m³ 10 hours. TWA: 50 ppm 10 hours. OSHA PEL (United States, 6/2010). TWA: 1800 mg/m³ 8 hours. TWA: 500 ppm 8 hours.</p>
Naphthalene	<p>ACGIH TLV (United States, 3/2012). Absorbed through skin. STEL: 79 mg/m³ 15 minutes. STEL: 15 ppm 15 minutes. TWA: 52 mg/m³ 8 hours. TWA: 10 ppm 8 hours. NIOSH REL (United States, 1/2013). STEL: 75 mg/m³ 15 minutes. STEL: 15 ppm 15 minutes. TWA: 50 mg/m³ 10 hours. TWA: 10 ppm 10 hours. OSHA PEL (United States, 6/2010). TWA: 50 mg/m³ 8 hours. TWA: 10 ppm 8 hours.</p>

Appropriate engineering controls : Use only with adequate ventilation.

Environmental exposure controls : Emissions from ventilation or work process equipment should be checked to ensure they comply with the requirements of environmental protection legislation.

Individual protection measures

Hygiene measures : Wash hands, forearms and face thoroughly after handling chemical products, before eating, smoking and using the lavatory and at the end of the working period. Ensure that eyewash stations and safety showers are close to the workstation location.

Eye/face protection : Recommended: Splash goggles and a face shield, where splash hazard exists.

Skin protection

Hand protection : 4 - 8 hours (breakthrough time): Nitrile gloves.

Body protection : Recommended: Long sleeved coveralls.

Other skin protection : Recommended: Impervious boots.
Respiratory protection : If ventilation is inadequate, use a NIOSH-certified respirator with an organic vapor cartridge and P95 particulate filter.

Section 9. Physical and chemical properties

Appearance		Relative density	: 0.72
Physical state	: Liquid.	Evaporation rate	: Slower.
Color	: Reddish golden brown.	Solubility	: Insoluble in the following materials: cold water and hot water.
Odor	: Gasoline	Solubility in water	: Negligible.
Odor threshold	: 10 ppm	Partition coefficient: n-octanol/water	: Not available.
pH	: Not available.	Auto-ignition temperature	: 257.22 to 454.44°C (495 to 850°F)
Melting point	: Not available.	Decomposition temperature	: Not available.
Boiling point	: 26.66°C (80°F)	SADT	: Not available.
Flash point	: Closed cup: -40°C (-40°F) [Pensky-Martens.]	Viscosity	: Not available.
Flammability	: Not available.	Vapor pressure	: 53.3 kPa (400 mm Hg) (68°F)
Lower and upper explosive (flammable) limits	Lower: 1.4% Upper: 7.6%	Vapor density	: 4 [Air = 1]

Section 10. Stability and reactivity

Reactivity	: No specific test data related to reactivity available for this product or its ingredients.
Chemical stability	: The product is stable.
Possibility of hazardous reactions	: Under normal conditions of storage and use, hazardous reactions will not occur.
Conditions to avoid	: Avoid all possible sources of ignition (spark or flame). Do not pressurize, cut, weld, braze, solder, drill, grind or expose containers to heat or sources of ignition. Do not allow vapor to accumulate in low or confined areas.
Incompatible materials	: Reactive or incompatible with the following materials: oxidizing materials, acids and alkalis.
Hazardous decomposition products	: Under normal conditions of storage and use, hazardous decomposition products should not be produced.

Section 11. Toxicological information

Information on toxicological effects

Acute toxicity

Product/ingredient name	Result	Species	Dose	Exposure
Toluene	LC50 Inhalation Vapor	Rat	49 g/m ³	4 hours
	LD50 Oral	Rat	636 mg/kg	-
Xylene	LC50 Inhalation Gas.	Rat	5000 ppm	4 hours
	LD50 Oral	Rat	4300 mg/kg	-
Tert-butyl methyl ether	LC50 Inhalation Gas.	Rat	23576 ppm	4 hours
	LC50 Inhalation Vapor	Rat	41000 mg/m ³	4 hours
	LD50 Oral	Rat	>4 g/kg	-
Benzene	LD50 Oral	Rat	930 mg/kg	-
1,2,4-Trimethylbenzene	LC50 Inhalation Vapor	Rat	18000 mg/m ³	4 hours
	LD50 Oral	Rat	5 g/kg	-
Ethylbenzene	LD50 Dermal	Rabbit	>5000 mg/kg	-
	LD50 Oral	Rat	3500 mg/kg	-
n-Hexane	LC50 Inhalation Gas.	Rat	48000 ppm	4 hours
	LD50 Oral	Rat	15840 mg/kg	-
Butyl ethyl ether	LD50 Oral	Rat	1870 mg/kg	-
Naphthalene	LD50 Dermal	Rabbit	>20 g/kg	-
	LD50 Oral	Rat	490 mg/kg	-

Irritation/Corrosion

Product/ingredient name	Result	Species	Score	Exposure	Observation
Toluene	Eyes - Mild irritant	Rabbit	-	0.5 minutes 100 mg	-
	Skin - Moderate irritant	Rabbit	-	24 hours 20 mg	-
	Eyes - Mild irritant	Rabbit	-	870 µg	-
	Eyes - Severe irritant	Rabbit	-	24 hours 2 mg	-
	Skin - Mild irritant	Pig	-	24 hours 250 µL	-
	Skin - Mild irritant	Rabbit	-	435 mg	-
Xylene	Skin - Moderate irritant	Rabbit	-	500 mg	-
	Eyes - Mild irritant	Rabbit	-	87 mg	-
	Eyes - Severe irritant	Rabbit	-	24 hours 5 mg	-
	Skin - Mild irritant	Rat	-	8 hours 60 µL	-
	Skin - Moderate irritant	Rabbit	-	24 hours 500 mg	-
	Skin - Moderate irritant	Rabbit	-	100%	-
Benzene	Eyes - Moderate irritant	Rabbit	-	88 mg	-
	Skin - Moderate irritant	Rabbit	-	24 hours 20 mg	-
	Eyes - Severe irritant	Rabbit	-	24 hours 2 mg	-
	Skin - Mild irritant	Rat	-	8 hours 60 µL	-
	Skin - Mild irritant	Rabbit	-	24 hours 15 mg	-
	Eyes - Severe irritant	Rabbit	-	500 mg	-
Ethylbenzene	Skin - Mild irritant	Rabbit	-	24 hours 15 mg	-
	Eyes - Mild irritant	Rabbit	-	10 mg	-
n-Hexane	Eyes - Mild irritant	Rabbit	-	495 mg	-
Naphthalene	Skin - Mild irritant	Rabbit	-	24 hours 0.05 mL	-
	Skin - Severe irritant	Rabbit	-		-

Sensitization

Skin : There is no data available.

Respiratory : There is no data available.

Mutagenicity

There is no data available.

Carcinogenicity

There is no data available.

Classification

Product/ingredient name	OSHA	IARC	NTP
Toluene	-	3	-
Xylene	-	3	-
Tert-butyl methyl ether	-	3	-
Benzene	+	1	Known to be a human carcinogen.
Ethylbenzene	-	2B	-
Naphthalene	-	2B	Reasonably anticipated to be a human carcinogen.

Reproductive toxicity

There is no data available.

Teratogenicity

There is no data available.

Specific target organ toxicity (single exposure)

Name	Category	Route of exposure	Target organs
Toluene	Category 3	Not applicable.	Narcotic effects
1,2,4-Trimethylbenzene	Category 3	Not applicable.	Respiratory tract irritation
n-Hexane	Category 3	Not applicable.	Narcotic effects

Specific target organ toxicity (repeated exposure)

Name	Category	Route of exposure	Target organs
Toluene	Category 2	Not determined	Not determined
Benzene	Category 1	Not determined	Not determined
n-Hexane	Category 2	Not determined	Not determined

Aspiration hazard

Name	Result
Toluene	ASPIRATION HAZARD - Category 1
Benzene	ASPIRATION HAZARD - Category 1
n-Hexane	ASPIRATION HAZARD - Category 1

Information on the likely routes of exposure : Dermal contact. Eye contact. Inhalation. Ingestion.

Section 12. Ecological information

Toxicity

Product/ingredient name	Result	Species	Exposure		
Toluene	Acute EC50 433 ppm Marine water	Algae - Skeletonema costatum	96 hours		
	Acute EC50 12500 µg/l Fresh water	Algae - Pseudokirchneriella subcapitata	72 hours		
	Acute EC50 11600 µg/l Fresh water	Crustaceans - Gammarus pseudolimnaeus - Adult	48 hours		
	Acute EC50 6000 µg/l Fresh water	Daphnia - Daphnia magna - Juvenile (Fledgling, Hatchling, Weanling)	48 hours		
	Acute LC50 5500 µg/l Fresh water	Fish - Oncorhynchus kisutch - Fry	96 hours		
Xylene	Chronic NOEC 500000 µg/l Fresh water	Algae - Pseudokirchneriella subcapitata	96 hours		
	Chronic NOEC 1000 µg/l Fresh water	Daphnia - Daphnia magna	21 days		
	Acute IC50 10 mg/L	Algae	72 hours		
	Acute LC50 8500 µg/l Marine water	Crustaceans - Palaemonetes pugio	48 hours		
	Acute LC50 13400 µg/l Fresh water	Fish - Pimephales promelas	96 hours		
Tert-butyl methyl ether	Acute LC50 672000 µg/l Fresh water	Fish - Pimephales promelas	96 hours		
	Acute EC50 29000 µg/l Fresh water	Algae - Pseudokirchneriella subcapitata	72 hours		
	Acute EC50 1360000 µg/l Fresh water	Algae - Scenedesmus abundans	96 hours		
	Acute EC50 9230 µg/l Fresh water	Daphnia - Daphnia magna - Neonate	48 hours		
	Acute LC50 21000 µg/l Marine water	Crustaceans - Artemia salina - Nauplii	48 hours		
Benzene	Acute LC50 5.28 µl/l Fresh water	Fish - Oncorhynchus gorbuscha - Fry	96 hours		
	Chronic NOEC 1.5 to 5.4 µl/l Marine water	Fish - Morone saxatilis - Juvenile (Fledgling, Hatchling, Weanling)	4 weeks		
	1,2,4-Trimethylbenzene	Acute LC50 4910 µg/l Marine water	Crustaceans - Elasmopus pectenicrus - Adult	48 hours	
		Ethylbenzene	Acute LC50 22.4 mg/L Fresh water	Fish - Tilapia zillii	96 hours
			Acute EC50 4600 µg/l Fresh water	Algae - Pseudokirchneriella subcapitata	72 hours
Acute EC50 3600 µg/l Fresh water			Algae - Pseudokirchneriella subcapitata	96 hours	
Acute EC50 2970 µg/l Fresh water			Daphnia - Daphnia magna - Neonate	48 hours	
Acute LC50 5200 µg/l Marine water	Crustaceans - Americamysis bahia		48 hours		
n-Hexane	Acute LC50 4200 µg/l Fresh water	Fish - Oncorhynchus mykiss	96 hours		
	Chronic NOEC 1000 µg/l Fresh water	Algae - Pseudokirchneriella subcapitata	96 hours		
	Acute LC50 113000 µg/l Fresh water	Fish - Oreochromis mossambicus	96 hours		
	Acute EC50 1600 µg/l Fresh water	Daphnia - Daphnia magna - Neonate	48 hours		
	Acute LC50 2350 µg/l Marine water	Crustaceans - Palaemonetes pugio	48 hours		
Naphthalene	Acute LC50 213 µg/l Fresh water	Fish - Melanotaenia fluviatilis - Larvae	96 hours		

Persistence and degradability

There is no data available.

Bioaccumulative potential

Product/ingredient name	LogP _{ow}	BCF	Potential
Toluene	2.73	90	low
Xylene	3.12	8.1 to 25.9	low
Tert-butyl methyl ether	1.04	1.5	low
Benzene	2.13	11	low
1,2,4-Trimethylbenzene	3.63	243	low
Ethylbenzene	3.6	-	low
n-Hexane	4	501.187	high
Butyl ethyl ether	2.03	-	low
Naphthalene	3.4	36.5 to 168	low

Mobility in soil

Soil/water partition coefficient (K_{oc}) : There is no data available.

Other adverse effects : No known significant effects or critical hazards.

Section 13. Disposal considerations

Disposal methods : Disposal of this product, solutions and any by-products should comply with the requirements of environmental protection and waste disposal legislation and any regional local authority requirements.

Section 14. Transport information

DOT IDENTIFICATION NUMBER UN1203 DOT proper shipping name GASOLINE (Toluene, Xylene) RQ (Benzene, Xylene)
 DOT Hazard Class(es) 3 PG I DOT EMER. RESPONSE GUIDE NO. 128

Section 15. Regulatory information

U.S. Federal regulations : TSCA 8(a) PAIR: Naphthalene
 TSCA 8(a) CDR Exempt/Partial exemption: Not determined
 United States inventory (TSCA 8b): All components are listed or exempted.
 Clean Water Act (CWA) 307: Toluene; Benzene; Ethylbenzene; Naphthalene
 Clean Water Act (CWA) 311: Toluene; Xylene; Benzene; Ethylbenzene; Naphthalene

Clean Air Act Section 602 Class I Substances : Not listed DEA List I Chemicals (Precursor Chemicals) : Not listed
 Clean Air Act Section 602 Class II Substances : Not listed DEA List II Chemicals (Essential Chemicals) : Listed
 Clean Air Act Section 112(b) Hazardous Air Pollutants (HAPs) : Listed

SARA 302/304Composition/information on ingredients

No products were found.

SARA 304 RQ : Not applicable.

SARA 311/312

Classification : Fire hazard
 Immediate (acute) health hazard
 Delayed (chronic) health hazard

Composition/information on ingredients

Name	%	Fire hazard	Sudden release of pressure	Reactive	Immediate (acute) health hazard	Delayed (chronic) health hazard
Toluene	10 - 30	Yes.	No.	No.	Yes.	Yes.
Xylene	10 - 30	Yes.	No.	No.	Yes.	No.
Tert-butyl methyl ether	10 - 30	Yes.	No.	No.	Yes.	No.
Benzene	1 - 5	Yes.	No.	No.	Yes.	Yes.
1,2,4-Trimethylbenzene	1 - 5	Yes.	No.	No.	Yes.	No.
Ethylbenzene	1 - 5	Yes.	No.	No.	Yes.	Yes.
n-Hexane	1 - 5	Yes.	No.	No.	Yes.	Yes.
Butyl ethyl ether	0.1 - 1	Yes.	No.	No.	Yes.	No.
Naphthalene	0.1 - 1	No.	No.	No.	Yes.	Yes.

SARA 313 : This product (does/not) contain toxic chemicals subject to the reporting requirements of SARA Section 313 of the Emergency Planning and Community Right-To-Know Act of 1986 and of 40 CFR 372.

Product name	CAS number	%
Toluene	108-88-3	Up to 18.1
Xylene	1330-20-7	Up to 15.3
Benzene	71-43-2	Up to 5.3
1,2,4-Trimethylbenzene	95-63-6	Up to 4.8
Ethylbenzene	100-41-4	Up to 2.6
n-Hexane	110-54-3	Up to 4
Naphthalene	91-20-3	Up to 1

SARA 313 notifications must not be detached from the SDS and any copying and redistribution of the SDS shall include copying and redistribution of the notice attached to copies of the SDS subsequently redistributed.

State regulations

Massachusetts : The following components are listed: Toluene; Xylene; Tert-butyl methyl ether; Benzene; 1,2,4-Trimethylbenzene; Ethylbenzene; n-Hexane; Butyl ethyl ether
New York : The following components are listed: Toluene; Xylene; Tert-butyl methyl ether; Benzene; Ethylbenzene; n-Hexane; Naphthalene
New Jersey : The following components are listed: Toluene; Xylene; Tert-butyl methyl ether; Benzene; 1,2,4-Trimethylbenzene; Ethylbenzene; n-Hexane; Butyl ethyl ether; Naphthalene
Pennsylvania : The following components are listed: Toluene; Xylene; Tert-butyl methyl ether; Benzene; 1,2,4-Trimethylbenzene; Ethylbenzene; n-Hexane; Butyl ethyl ether; Naphthalene

California Prop. 65

: **WARNING:** This product contains a chemical known to the State of California to cause cancer and birth defects or other reproductive harm.

Ingredient name	Cancer	Reproductive	No significant risk level	Maximum acceptable dosage level
Toluene	No.	Yes.	No.	7000 µg/day (ingestion) 13000 µg/day (inhalation)
Benzene	Yes.	Yes.	6.4 µg/day (ingestion) 13 µg/day (inhalation)	24 µg/day (ingestion) 49 µg/day (inhalation)
Ethylbenzene	Yes.	No.	41 µg/day (ingestion) 54 µg/day (inhalation)	No.
Naphthalene	Yes.	No.	Yes.	No.

Section 16. Other information

Revision date : 11/15/2013


Supersedes : 01/23/2013

Revised Section(s) : 1, 2, 3, 4, 5, 6, 7, 8, 9, 10, 11, 12, 13, 14, 15, 16.

Prepared by : KMK Regulatory Services Inc.

Notice to reader

THE INFORMATION CONTAINED IN THIS SDS RELATES ONLY TO THE SPECIFIC MATERIAL IDENTIFIED. IT DOES NOT COVER USE OF THAT MATERIAL IN COMBINATION WITH ANY OTHER MATERIAL OR IN ANY PARTICULAR PROCESS. IN COMPLIANCE WITH 29 C.F.R. 1910.1200(g), CHS HAS PREPARED THIS SDS IN SEGMENTS, WITH THE INTENT THAT THOSE SEGMENTS BE READ TOGETHER AS A WHOLE WITHOUT TEXTUAL OMISSIONS OR ALTERATIONS. CHS BELIEVES THE INFORMATION CONTAINED HEREIN TO BE ACCURATE, BUT MAKES NO REPRESENTATION, GUARANTEE, OR WARRANTY, EXPRESS OR IMPLIED, ABOUT THE ACCURACY, RELIABILITY, OR COMPLETENESS OF THE INFORMATION OR ABOUT THE FITNESS OF CONTENTS HEREIN FOR EITHER GENERAL OR PARTICULAR PURPOSES. PERSONS REVIEWING THIS SDS SHOULD MAKE THEIR OWN DETERMINATION AS TO THE MATERIAL'S SUITABILITY AND COMPLETENESS FOR USE IN THEIR PARTICULAR APPLICATIONS.

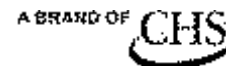

RegenOx® – Part A (Oxidizer Complex)

Material Safety Data Sheet (MSDS)

Last Revised: June 24, 2010

Section 1 – Supplier Information and Material Identification

Supplier:



1011 Calle Sombra
San Clemente, CA 92673
Telephone: 949.366.8000
Fax: 949.366.8090
E-mail: info@regenesis.com

Chemical Description: A mixture of sodium percarbonate [2Na₂CO₃·3H₂O₂], sodium carbonate [Na₂CO₃], sodium silicate and silica gel.

Chemical Family: Inorganic Chemicals

Trade Name: RegenOx® – Part A (Oxidizer Complex)

Product Use: Used to remediate contaminated soil and groundwater (environmental applications)

Section 2 – Chemical Information/Other Designations

<u>CAS No.</u>	<u>Chemical</u>	<u>Percentage</u>
15630-89-4	Sodium Percarbonate	60 -100 %
5968-11-6	Sodium Carbonate Monohydrate	10 – 30 %
7699-11-6	Silicic Acid	< 1 %
63231-67-4	Silica Gel	< 1 %

Section 3 – Physical Data

Form: Powder

Color: White

Odor: Odorless

Melting Point: NA

Boiling Point: NA

Section 3 – Physical Data (cont)

Flammability/Flash Point:	NA
Vapor Pressure:	NA
Bulk Density:	0.9 – 1.2 g/cm ³
Solubility:	Min 14.5g/100g water @ 20 °C
Viscosity:	NA
pH (3% solution):	≈ 10.5
Decomposition Temperature:	Self-accelerating decomposition with oxygen release starts at 50 °C.

Section 4 – Reactivity Data

Stability:	Stable under normal conditions
Conditions to Avoid/Incompatibility:	Acids, bases, salts of heavy metals, reducing agents, and flammable substances
Hazardous Decomposition Products:	Oxygen. Contamination with many substances will cause decomposition. The rate of decomposition increases with increasing temperature and may be very vigorous with rapid generation of oxygen and steam.

Section 5 – Regulations

TSCA Inventory Listed:	Yes
CERCLA Hazardous Substance (40 CFR Part 302)	
Listed Substance:	<i>No</i>
Unlisted Substance:	<i>Yes</i>
SARA, Title III, Sections 313 (40 CFR Part 372) – Toxic Chemical Release Reporting: Community Right-To-Know	
Extremely Hazardous Substance:	No
WHMIS Classification:	C, D2B
Canadian Domestic Substance List:	Appears

Section 6 – Protective Measures, Storage and Handling

Technical Protective Measures

- Storage:** Oxidizer. Store in a cool, well ventilated area away from all sources of ignition and out of the direct sunlight. Store in a dry location away from heat and in temperatures less than 40 °C.
- Keep away from incompatible materials and keep lids tightly closed. Do not store in improperly labeled containers.
- Protect from moisture. Do not store near combustible materials. Keep containers well sealed.
- Store separately from reducing materials. Avoid contamination which may lead to decomposition.
- Handling:** Avoid contact with eyes, skin and clothing. Use with adequate ventilation.
- Do not swallow. Avoid breathing vapors, mists or dust. Do not eat, drink or smoke in the work area.
- Label containers and keep them tightly closed when not in use.
- Wash hands thoroughly after handling.

Personal Protective Equipment (PPE)

- Engineering Controls:** General room ventilation is required if used indoors. Local exhaust ventilation, process enclosures or other engineering controls may be needed to maintain airborne levels below recommended exposure limits. Avoid creating dust or mists. Maintain adequate ventilation at all times. Do not use in confined areas. Keep levels below recommended exposure limits. To determine actual exposure limits, monitoring should be performed on a routine basis.
- Respiratory Protection:** For many conditions, no respiratory protection is necessary; however, in dusty or unknown conditions or when exposures exceed limit values a NIOSH approved respirator should be used.
- Hand Protection:** Wear chemical resistant gloves (neoprene, rubber, or PVC).

Section 6 – Protective Measures, Storage and Handling (cont)

Eye Protection:	Wear chemical safety goggles. A full face shield may be worn in lieu of safety goggles.
Skin Protection:	Try to avoid skin contact with this product. Chemical resistant gloves (neoprene, PVC or rubber) and protective clothing should be worn during use.
Other:	Eye wash station.
Protection Against Fire & Explosion:	Product is non-explosive. In case of fire, evacuate all non-essential personnel, wear protective clothing and a self-contained breathing apparatus, stay upwind of fire, and use water to spray cool fire-exposed containers.

Section 7 – Hazards Identification

Potential Health Effects

Inhalation:	Causes irritation to the respiratory tract. Symptoms may include coughing, shortness of breath, and irritations to mucous membranes, nose and throat.
Eye Contact:	Causes irritation, redness and pain.
Skin Contact:	Causes slight irritation.
Ingestion:	May be harmful if swallowed (vomiting and diarrhea).

Section 8 – Measures in Case of Accidents and Fire

After Spillage/Leakage:	Eliminate all ignition sources. Evacuate unprotected personnel and never exceed any occupational exposure limit. Shovel or sweep spilt material into plastic bags or vented containers for disposal. Do not return spilled or contaminated material to the inventory.
Extinguishing Media:	Water
First Aid	
Eye Contact:	Flush eyes with running water for at least 15 minutes with eyelids held open. Seek a specialist.
Inhalation:	Remove affected person to fresh air. Seek medical attention if the effects persist.
Ingestion:	If the individual is conscious and not convulsing, give two-four cups of water to dilute the chemical and seek medical attention immediately. <u>Do Not</u> induce vomiting.

Section 8 – Measures in Case of Accidents and Fire (cont)

Skin Contact: Wash affected areas with soap and a mild detergent and large amounts of water.

Section 9 – Accidental Release Measures

Precautions:

Cleanup Methods: Shovel or sweep spilt material into plastic bags or vented containers for disposal. Do not return spilled or contaminated material to the inventory.

Section 10 – Information on Toxicology

Toxicity Data

LD50 Oral (rat): 2,400 mg/kg
LD50 Dermal (rabbit): Min 2,000 mg/kg
LD50 Inhalation (rat): Min 4,580 mg/kg

Section 11 – Information on Ecology

Ecology Data

Ecotoxicological Information: NA

Section 12 – Disposal Considerations

Waste Disposal Method

Waste Treatment: Dispose of in an approved waste facility operated by an authorized contactor in compliance with local regulations.

Package (Pail) Treatment: The empty and clean containers are to be recycled or disposed of in conformity with local regulations.

Section 13 – Shipping/Transport Information

D.O.T. Shipping Name:	Oxidizing Solid, N.O.S. [A mixture of sodium percarbonate [2Na ₂ CO ₃ ·3H ₂ O ₂], sodium carbonate [Na ₂ CO ₃], sodium silicate and silica gel.]
UN Number:	1479
Hazard Class:	5.1
Labels:	5.1 (Oxidizer)
Packaging Group:	III

Section 14 – Other Information

HMIS[®] Rating	Health – 1 (slight)	Reactivity – 1 (slight)
	Flammability – 0 (none)	Lab PPE – goggles, gloves, and lab coat

HMIS[®] is a registered trademark of the National Painting and Coating Association.

Section 15 – Further Information

The information contained in this document is the best available to the supplier at the time of writing, but is provided without warranty of any kind. Some possible hazards have been determined by analogy to similar classes of material. The items in this document are subject to change and clarification as more information become available. This document is intended only as a guide to the appropriate precautionary handling of the material by a properly trained person. Individuals receiving this information must exercise their independent judgment in determining its appropriateness for a particular purpose.

RegenOx® – Part B (Activator Complex)

Material Safety Data Sheet (MSDS)

Last Revised: June 4, 2010

Section 1 – Supplier Information and Material Identification

Supplier:



1011 Calle Sombra
San Clemente, CA 92673
Telephone: 949.366.8000
Fax: 949.366.8090
E-mail: info@regenesis.com

Chemical Description: A mixture of sodium silicate solution, silica gel and ferrous sulfate

Chemical Family: Inorganic Chemicals

Trade Name: RegenOx® – Part B (Activator Complex)

Product Use: Used for environmental remediation of contaminated soils and groundwater

Section 2 – Chemical Information/Other Designations

<u>CAS No.</u>	<u>Chemical</u>
1344-09-8	Silicic Acid, Sodium Salt, Sodium Silicate
63231-67-4	Silica Gel
7720-78-7	Ferrous Sulfate
7732-18-5	Water

Section 3 – Physical Data

Form: Liquid

Color: Blue/Green

Odor: Odorless

Melting Point: NA

Boiling Point: NA

Flammability/Flash Point: NA

Vapor Pressure: NA

Section 3 – Physical Data (cont)

Specific Gravity	1.39 g/cm ³
Solubility:	Miscible
Viscosity:	NA
pH (3% solution):	11
Hazardous Decomposition Products:	Oxides of carbon and silicon may be formed when heated to decomposition.

Section 4 – Reactivity Data

Stability:	Stable under normal conditions.
Conditions to Avoid:	None.
Incompatibility:	Avoid hydrogen fluoride, fluorine, oxygen difluoride, chlorine trifluoride, strong acids, strong bases, oxidizers, aluminum, fiberglass, copper, brass, zinc, and galvanized containers.

Section 5 – Regulations

TSCA Inventory Listed:	Yes
CERCLA Hazardous Substance (40 CFR Part 302)	
Listed Substance:	No
Unlisted Substance:	Yes
SARA, Title III, Sections 302/303 (40 CFR Part 355) – Emergency Planning and Notification	
Extremely Hazardous Substance:	No
SARA, Title III, Sections 311/312 (40 CFR Part 370) – Hazardous Chemical Reporting: Community Right-To-Know	
Hazard Category:	Acute
SARA, Title III, Sections 313 (40 CFR Part 372) – Toxic Chemical Release Reporting: Community Right-To-Know	
Extremely Hazardous Substance:	No

Section 6 – Protective Measures, Storage and Handling

Technical Protective Measures

Storage: Keep in a tightly closed container (steel or plastic) and store in a cool, well ventilated area away from all incompatible materials (acids, reactive metals, and ammonium salts). Store in a dry location away from heat above 60 degrees C and colder than 10 degrees C. Do not store in aluminum, fiberglass, copper, brass, zinc or galvanized containers.

Handling: Avoid contact with eyes, skin and clothing. Avoid breathing spray mist. Use with adequate ventilation.
Do not use product if it is brownish-yellow in color.

Personal Protective Equipment (PPE)

Engineering Controls: General room ventilation is required if used indoors. Local exhaust ventilation, process enclosures or other engineering controls may be needed to maintain airborne levels below recommended exposure limits. Safety shower and eyewash station should be within direct access.

Respiratory Protection: Use NIOSH-approved dust and mist respirator where spray mist exists. Respirators should be used in accordance with 29 CFR 1910.134.

Hand Protection: Wear chemical resistant gloves.

Eye Protection: Wear chemical safety goggles. A full face shield may be worn in lieu of safety goggles.

Skin Protection: Try to avoid skin contact with this product. Gloves and protective clothing should be worn during use.

Other:

Protection Against Fire & Explosion: Product is non-explosive and non-combustible.

Section 7 – Hazards Identification

Potential Health Effects

Inhalation:	Causes irritation to the respiratory tract. Symptoms may include coughing, shortness of breath, and irritations to mucous membranes, nose and throat.
Eye Contact:	Causes irritation, redness and pain.
Skin Contact:	Causes irritation. Symptoms include redness, itching and pain.
Ingestion:	May cause irritation to mouth, esophagus, and stomach.

Section 8 – Measures in Case of Accidents and Fire

After Spillage/Leakage (small):	Mop up and neutralize liquid, then discharge to sewer in accordance with local, state and federal regulations.
After Spillage/Leakage (large):	Keep unnecessary personnel away; isolate hazard area and do not allow entrance into the affected area. Do not touch or walk through spilled material. Stop leak if possible without risking injury. Prevent runoff from entering into storm sewers and ditches that lead to natural waterways. Isolate the material if at all possible. Sand or earth may be used to contain the spill. If containment is not possible, neutralize the contaminated area and flush with large quantities of water.
Extinguishing Media:	Material is compatible with all extinguishing media.
Further Information:	
First Aid	
Eye Contact:	Flush eyes with running water for at least 15 minutes with eyelids held open. Seek a specialist.
Inhalation:	Remove affected person to fresh air. Give artificial respiration if individual is not breathing. If breathing is difficult, give oxygen. Seek medical attention if the effects persist.
Ingestion:	If the individual is conscious and not convulsing, give two-four cups of water to dilute the chemical and seek medical attention immediately. <u>DO NOT</u> induce vomiting.
Skin Contact:	Wash affected areas with soap and a mild detergent and large amounts of water. Remove contaminated clothing and shoes.

Section 9 – Accidental Release Measures

Precautions:

PPE: Wear chemical goggles, body-covering protective clothing, chemical resistant gloves, and rubber boots (see Section 6).

Environmental Hazards: Sinks and mixes with water. High pH of this material may be harmful to aquatic life. Only water will evaporate from a spill of this material.

Cleanup Methods: Pick-up and place in an appropriate container for reclamation or disposal. US regulations (CERCLA) require reporting spills and releases to soil, water and air in excess of reportable quantities.

Section 10 – Information on Toxicology

Toxicity Data

Sodium Silicate: When tested for primary eye irritation potential according to OECD Guidelines, Section 405, a similar sodium silicate solution produced corneal, iridal and conjunctival irritation. Some eye irritation was still present 14 days after treatment, although the average primary irritation score has declined from 29.7 after 1 day to 4.0 after 14 days. When tested for primary skin irritation potential, a similar sodium silicate solution produced irritation with a primary irritation index of 3 to abraded skin and 0 to intact skin. Human experience confirms that irritation occurs when sodium silicates get on clothes at the collar, cuffs, or other areas where abrasion may exist.

The acute oral toxicity of this product has not been tested.

Ferrous Sulfate: LD50 Oral (rat): 319 mg/kg not a suspected carcinogen.

Section 11 – Information on Ecology

Ecology Data

Ecotoxicological Information: Based on 100% solid sodium silicate, a 96 hour median tolerance for fish of 2,320 mg/l; a 96 hour median tolerance for water fleas of 247 mg/L; a 96 hour median tolerance for snail eggs of 632 mg/L; and a 96 hour median tolerance for Amphipoda of 160 mg/L.

Section 12 – Disposal Considerations

Waste Disposal Method

Waste Treatment: Neutralize and landfill solids in an approved waste facility operated by an authorized contactor in compliance with local regulations.

Package (Pail) Treatment: The empty and clean containers are to be recycled or disposed of in conformity with local regulations.

Section 13 – Shipping/Transport Information

D.O.T. This product is not regulated as a hazardous material so there are no restrictions.

Section 14 – Other Information

HMIS[®] Rating	Health – 2 (moderate)	Reactivity – 0 (none)
	Flammability – 0 (none)	Lab PPE – goggles, gloves, and lab coat
	Contact – 1 (slight)	

HMIS[®] is a registered trademark of the National Painting and Coating Association.

Section 15 – Further Information

The information contained in this document is the best available to the supplier at the time of writing, but is provided without warranty of any kind. Some possible hazards have been determined by analogy to similar classes of material. The items in this document are subject to change and clarification as more information become available. This document is intended only as a guide to the appropriate precautionary handling of the material by a properly trained person. Individuals receiving this information must exercise their independent judgment in determining its appropriateness for a particular purpose.

SAFETY DATA SHEET**SILVER**Version Number 1.1
Revision Date 06/03/2015Page 1 of 16
Print Date 06/04/2015**SAFETY DATA SHEET****SILVER****Section 1. Identification**

GHS product identifier : SILVER
Chemical name : Mixture
CAS number : Mixture
Other means of identification : CC01054908
Product type : liquid

Relevant identified uses of the substance or mixture and uses advised against

Product use : Industrial applications. Plastics.

Supplier's details : **POLYONE CORPORATION**
ColorMatrix Group Inc.
680 North Rocky River Drive, Berea, Ohio, 44017-1628, USA

+1 216 622 0100

Emergency telephone number (with hours of operation) : **CHEMTREC 1-800-424-9300 (24hrs for spill, leak, fire, exposure or accident).**

Section 2. Hazards identification

This mixture has not been evaluated as a whole for health effects. Information provided on health effects of this product is based on the individual components. However, some vapors or contaminants may be released upon heating and the end-user (fabricator) must take the necessary precautions (mechanical ventilation, respiratory protection, etc.) to protect employees from exposure. See sections 8 and 11 for special precautions. After handling, always wash hands thoroughly with soap and water.

OSHA/HCS status : This material is considered hazardous by the OSHA Hazard Communication Standard (29 CFR 1910.1200).

Classification of the substance or mixture : SKIN CORROSION/IRRITATION - Category 2

GHS label elements

SAFETY DATA SHEET**SILVER**Version Number 1.1
Revision Date 06/03/2015Page 2 of 16
Print Date 06/04/2015

Hazard pictograms : 

Signal word : Warning

Hazard statements : Causes skin irritation.

Precautionary statements

General : Not applicable.

Prevention : Wear protective gloves. Wash hands thoroughly after handling.

Response : IF ON SKIN: Wash with plenty of soap and water. Take off contaminated clothing. Wash contaminated clothing before reuse. If skin irritation occurs: Get medical attention.

Storage : Not applicable.

Disposal : Not applicable.

Supplemental label elements : None known.

Hazards not otherwise classified : None known.

Section 3. Composition/information on ingredients

Substance/mixture : Mixture

Chemical name : Mixture

Other means of identification : CC01054908

CAS number/other identifiers

Ingredient name	%	CAS number
Miscellaneous Compounds Distillates, petroleum, hydrotreated middle	10 - 30	Not available.
Titanium dioxide	10 - 30	13463-67-7

Any concentration shown as a range is to protect confidentiality or is due to batch variation.

There are no additional ingredients present which, within the current knowledge of the supplier and in the concentrations applicable, are classified as hazardous to health or the environment and hence require reporting in this section.

Occupational exposure limits, if available, are listed in Section 8.

SAFETY DATA SHEET**SILVER**

Version Number 1.1
Revision Date 06/03/2015

Page 3 of 16
Print Date 06/04/2015

Section 4. First aid measures**Description of necessary first aid measures**

- Eye contact** : Immediately flush eyes with plenty of water, occasionally lifting the upper and lower eyelids. Check for and remove any contact lenses. Continue to rinse for at least 10 minutes. Get medical attention.
- Inhalation** : Remove victim to fresh air and keep at rest in a position comfortable for breathing. If not breathing, if breathing is irregular or if respiratory arrest occurs, provide artificial respiration or oxygen by trained personnel. It may be dangerous to the person providing aid to give mouth-to-mouth resuscitation. Get medical attention if adverse health effects persist or are severe. If unconscious, place in recovery position and get medical attention immediately. Maintain an open airway. Loosen tight clothing such as a collar, tie, belt or waistband.
- Skin contact** : Flush contaminated skin with plenty of water. Remove contaminated clothing and shoes. Continue to rinse for at least 10 minutes. Get medical attention. Wash clothing before reuse. Clean shoes thoroughly before reuse.
- Ingestion** : Wash out mouth with water. Remove dentures if any. Remove victim to fresh air and keep at rest in a position comfortable for breathing. If material has been swallowed and the exposed person is conscious, give small quantities of water to drink. Stop if the exposed person feels sick as vomiting may be dangerous. Do not induce vomiting unless directed to do so by medical personnel. If vomiting occurs, the head should be kept low so that vomit does not enter the lungs. Get medical attention if adverse health effects persist or are severe. Never give anything by mouth to an unconscious person. If unconscious, place in recovery position and get medical attention immediately. Maintain an open airway. Loosen tight clothing such as a collar, tie, belt or waistband.

Most important symptoms/effects, acute and delayed**Potential acute health effects**

- Eye contact** : Causes serious eye irritation.
- Inhalation** : No known significant effects or critical hazards.
- Skin contact** : Causes skin irritation.
- Ingestion** : Irritating to mouth, throat and stomach.

Over-exposure signs/symptoms

- Eye contact** : Adverse symptoms may include the following:
pain or irritation

SAFETY DATA SHEET

SILVER

Version Number 1.1
Revision Date 06/03/2015

Page 4 of 16
Print Date 06/04/2015

	watering
	redness
Inhalation	: No specific data.
Skin contact	: Adverse symptoms may include the following: irritation redness
Ingestion	: No specific data.

Indication of immediate medical attention and special treatment needed, if necessary

Notes to physician	: Treat symptomatically. Contact poison treatment specialist immediately if large quantities have been ingested or inhaled.
Specific treatments	: No specific treatment.
Protection of first-aiders	: No action shall be taken involving any personal risk or without suitable training. It may be dangerous to the person providing aid to give mouth-to-mouth resuscitation.

See toxicological information (Section 11)

Section 5. Fire-fighting measures

Extinguishing media

Suitable extinguishing media	: In case of fire, use water spray (fog), foam, dry chemical or CO ₂ .
Unsuitable extinguishing media	: None known.
Specific hazards arising from the chemical	: In a fire or if heated, a pressure increase will occur and the container may burst.
Hazardous thermal decomposition products	: Decomposition products may include the following materials: carbon dioxide carbon monoxide metal oxide/oxides
Special protective actions for fire-fighters	: Promptly isolate the scene by removing all persons from the vicinity of the incident if there is a fire. No action shall be taken involving any personal risk or without suitable training.
Special protective equipment for fire-fighters	: Fire-fighters should wear appropriate protective equipment and self-contained breathing apparatus (SCBA) with a full face-piece operated in positive pressure mode.

Section 6. Accidental release measures

Personal precautions, protective equipment and emergency procedures

SAFETY DATA SHEET

SILVER

Version Number 1.1
Revision Date 06/03/2015

Page 5 of 16
Print Date 06/04/2015

- For non-emergency personnel** : No action shall be taken involving any personal risk or without suitable training. Evacuate surrounding areas. Keep unnecessary and unprotected personnel from entering. Do not touch or walk through spilled material. Avoid breathing vapor or mist. Provide adequate ventilation. Wear appropriate respirator when ventilation is inadequate. Put on appropriate personal protective equipment.
- For emergency responders** : If specialised clothing is required to deal with the spillage, take note of any information in Section 8 on suitable and unsuitable materials. See also the information in "For non-emergency personnel".
- Environmental precautions** : Avoid dispersal of spilled material and runoff and contact with soil, waterways, drains and sewers. Inform the relevant authorities if the product has caused environmental pollution (sewers, waterways, soil or air).

Methods and materials for containment and cleaning up

- Small spill** : Stop leak if without risk. Move containers from spill area. Dilute with water and mop up if water-soluble. Alternatively, or if water-insoluble, absorb with an inert dry material and place in an appropriate waste disposal container. Dispose of via a licensed waste disposal contractor.
- Large spill** : Stop leak if without risk. Move containers from spill area. Approach release from upwind. Prevent entry into sewers, water courses, basements or confined areas. Wash spillages into an effluent treatment plant or proceed as follows. Contain and collect spillage with non-combustible, absorbent material e.g. sand, earth, vermiculite or diatomaceous earth and place in container for disposal according to local regulations (see Section 13). Dispose of via a licensed waste disposal contractor. Contaminated absorbent material may pose the same hazard as the spilled product. Note: see Section 1 for emergency contact information and Section 13 for waste disposal.

Section 7. Handling and storage

Precautions for safe handling

- Protective measures** : Put on appropriate personal protective equipment (see Section 8). Do not ingest. Avoid contact with eyes, skin and clothing. Avoid breathing vapor or mist. Keep in the original container or an approved alternative made from a compatible material, kept tightly closed when not in use. Empty containers retain product residue and can be hazardous. Do not reuse container.

SAFETY DATA SHEET

SILVER

Version Number 1.1
Revision Date 06/03/2015

Page 6 of 16
Print Date 06/04/2015

- Advice on general occupational hygiene** : Eating, drinking and smoking should be prohibited in areas where this material is handled, stored and processed. Workers should wash hands and face before eating, drinking and smoking. Remove contaminated clothing and protective equipment before entering eating areas. See also Section 8 for additional information on hygiene measures.
- Conditions for safe storage, including any incompatibilities** : Store in accordance with local regulations. Store in original container protected from direct sunlight in a dry, cool and well-ventilated area, away from incompatible materials (see Section 10) and food and drink. Keep container tightly closed and sealed until ready for use. Containers that have been opened must be carefully resealed and kept upright to prevent leakage. Do not store in unlabeled containers. Use appropriate containment to avoid environmental contamination.

Section 8. Exposure controls/personal protection

Control parameters

Occupational exposure limits

Ingredient name	Exposure limits
Titanium dioxide	OSHA PEL 1989 (1989-03-01) PEL: Permissible Exposure Level 10 mg/m ³ Form: Total dust OSHA PEL (1993-06-30) PEL: Permissible Exposure Level 15 mg/m ³ Form: Total dust ACGIH TLV (1996-05-18) TLV-TWA: Threshold Limit Value - Time weighted average PEL: Permissible Exposure Level 10 mg/m ³

- Appropriate engineering controls** : Good general ventilation should be sufficient to control worker exposure to airborne contaminants.
- Environmental exposure controls** : Emissions from ventilation or work process equipment should be checked to ensure they comply with the requirements of environmental protection legislation. In some cases, fume scrubbers, filters or engineering modifications to the process equipment will be necessary to reduce emissions to acceptable levels.

Individual protection measures

- Hygiene measures** : Wash hands, forearms and face thoroughly after handling chemical products, before eating, smoking and using the lavatory and at the end of the working period. Appropriate techniques should be used to remove potentially contaminated clothing. Wash contaminated

SAFETY DATA SHEET

SILVER

Version Number 1.1
Revision Date 06/03/2015

Page 7 of 16
Print Date 06/04/2015

- clothing before reusing. Ensure that eyewash stations and safety showers are close to the workstation location.
- Eye/face protection** : Safety eyewear complying with an approved standard should be used when a risk assessment indicates this is necessary to avoid exposure to liquid splashes, mists, gases or dusts. If contact is possible, the following protection should be worn, unless the assessment indicates a higher degree of protection: chemical splash goggles.
- Skin protection**
- Hand protection** : Chemical-resistant, impervious gloves complying with an approved standard should be worn at all times when handling chemical products if a risk assessment indicates this is necessary. Considering the parameters specified by the glove manufacturer, check during use that the gloves are still retaining their protective properties. It should be noted that the time to breakthrough for any glove material may be different for different glove manufacturers. In the case of mixtures, consisting of several substances, the protection time of the gloves cannot be accurately estimated.
- Body protection** : Personal protective equipment for the body should be selected based on the task being performed and the risks involved and should be approved by a specialist before handling this product.
- Other skin protection** : Appropriate footwear and any additional skin protection measures should be selected based on the task being performed and the risks involved and should be approved by a specialist before handling this product.
- Respiratory protection** : Use a properly fitted, air-purifying or air-fed respirator complying with an approved standard if a risk assessment indicates this is necessary. Respirator selection must be based on known or anticipated exposure levels, the hazards of the product and the safe working limits of the selected respirator.

Section 9. Physical and chemical properties

Appearance

- Physical state** : liquid [liquid]
Color : SILVER
Odor : Faint odor.
Odor threshold : Not available.
pH : Not available.
Melting point : Not available.
Boiling point : Not available.
Flash point : Not available.
Burning time : Not available.

SAFETY DATA SHEET**SILVER**

Version Number 1.1
Revision Date 06/03/2015

Page 8 of 16
Print Date 06/04/2015

Burning rate	:	Not available.
Evaporation rate	:	Not available.
Flammability (solid, gas)	:	Not available.
Lower and upper explosive (flammable) limits	:	Lower: Not available. Upper: Not available.
Vapor pressure	:	Not available.
Vapor density	:	Not available.
Relative density	:	Not available.
Solubility	:	Not available.
Solubility in water	:	insoluble in water.
Partition coefficient: n-octanol/water	:	Not available.
Auto-ignition temperature	:	Not available.
Decomposition temperature	:	Not available.
SADT	:	Not available.
Viscosity	:	Dynamic: Not available. Kinematic: Not available.

Section 10. Stability and reactivity

Reactivity	:	No specific test data related to reactivity available for this product or its ingredients.
Chemical stability	:	Stable under recommended storage and handling conditions (see Section 7).
Possibility of hazardous reactions	:	Under normal conditions of storage and use, hazardous reactions will not occur.
Conditions to avoid	:	Keep away from extreme heat and oxidizing agents.
Incompatible materials	:	Keep away from strong acids. Oxidizer.
Hazardous decomposition products	:	Under normal conditions of storage and use, hazardous decomposition products should not be produced.

Section 11. Toxicological information

This mixture has not been evaluated as a whole for health effects. Exposure effects listed are based on existing health data for the individual components which comprise the mixture.

Information on toxicological effects**Acute toxicity**

Product/ingredient name	Result	Species	Dose	Exposure
Titanium dioxide				

SAFETY DATA SHEET**SILVER**Version Number 1.1
Revision Date 06/03/2015Page 9 of 16
Print Date 06/04/2015

	LC50 Inhalation	Rat - Male	6.82 Mg/l	4 h
	LD50 Dermal	Rabbit	> 5,000 mg/kg	-

Conclusion/Summary : Mixture.Not fully tested.

Irritation/Corrosion**Conclusion/Summary**

Skin : Mixture.Not fully tested.
Eyes : Mixture.Not fully tested.
Respiratory : Mixture.Not fully tested.

Sensitization**Conclusion/Summary**

Skin : Mixture.Not fully tested.
Respiratory : Mixture.Not fully tested.

Mutagenicity

Conclusion/Summary : Mixture.Not fully tested.

Carcinogenicity

Conclusion/Summary : Mixture.Not fully tested.

Classification

Product/ingredient name	OSHA	IARC	NTP
Titanium dioxide		2B	

Reproductive toxicity

Conclusion/Summary : Mixture.Not fully tested.

Teratogenicity

Conclusion/Summary : Mixture.Not fully tested.

Specific target organ toxicity (single exposure)

Not available.

Specific target organ toxicity (repeated exposure)

Not available.

Aspiration hazard

Product/ingredient name	Result

SAFETY DATA SHEET**SILVER**

Version Number 1.1
Revision Date 06/03/2015

Page 10 of 16
Print Date 06/04/2015

Miscellaneous Compounds Distillates, petroleum, hydrotreated middle	ASPIRATION HAZARD - Category 1
---	--------------------------------

Information on the likely routes of exposure : Not available.

Potential acute health effects

Eye contact : Causes serious eye irritation.
Inhalation : No known significant effects or critical hazards.
Skin contact : Causes skin irritation.
Ingestion : Irritating to mouth, throat and stomach.

Symptoms related to the physical, chemical and toxicological characteristics

Eye contact : Adverse symptoms may include the following:
 pain or irritation
 watering
 redness
Inhalation : No specific data.
Skin contact : Adverse symptoms may include the following:
 irritation
 redness
Ingestion : No specific data.

Delayed and immediate effects and also chronic effects from short and long term exposure**Short term exposure**

Potential immediate effects : Not available.
Potential delayed effects : Not available.

Long term exposure

Potential immediate effects : Not available.
Potential delayed effects : Not available.

Potential chronic health effects

Conclusion/Summary : Mixture. Not fully tested.
General : No known significant effects or critical hazards.
Carcinogenicity : No known significant effects or critical hazards.
Mutagenicity : No known significant effects or critical hazards.
Teratogenicity : No known significant effects or critical hazards.

SAFETY DATA SHEET

SILVER

Version Number 1.1
Revision Date 06/03/2015

Page 11 of 16
Print Date 06/04/2015

Developmental effects : No known significant effects or critical hazards.
Fertility effects : No known significant effects or critical hazards.

Numerical measures of toxicity

Acute toxicity estimates

Route	ATE value
Inhalation (dusts and mists)	8.073 mg/l

Section 12. Ecological information

Toxicity

Product/ingredient name	Result	Species	Exposure
Titanium dioxide			
	Acute LC50 > 1,000,000 µg/l Marine water	Fish - Mummichog	96 h
	Acute LC50 > 1,000 mg/l Fresh water	Fish - Fathead minnow	96 h
	Acute LC50 13 mg/l Fresh water	Aquatic invertebrates. Water flea	48 h
	Acute LC50 6.5 mg/l Fresh water	Aquatic invertebrates. Water flea	48 h
	Acute EC50 19.3 mg/l Fresh water	Aquatic invertebrates. Water flea	48 h
	Acute EC50 27.8 mg/l Fresh water	Aquatic invertebrates. Water flea	48 h
	Acute EC50 35.306 mg/l Fresh water	Aquatic invertebrates. Water flea	48 h

Conclusion/Summary : Not available.

Persistence and degradability

Conclusion/Summary : Not available.

Bioaccumulative potential

Product/ingredient name	LogPow	BCF	Potential
Titanium dioxide		352.00	low

SAFETY DATA SHEET**SILVER**

Version Number 1.1
Revision Date 06/03/2015

Page 12 of 16
Print Date 06/04/2015

Mobility in soil

- Soil/water partition coefficient (KOC)** : Not available.
- Other adverse effects** : No known significant effects or critical hazards.

Section 13. Disposal considerations

- Disposal methods** : The generation of waste should be avoided or minimized wherever possible. Disposal of this product, solutions and any by-products should at all times comply with the requirements of environmental protection and waste disposal legislation and any regional local authority requirements. Dispose of surplus and non-recyclable products via a licensed waste disposal contractor. Waste should not be disposed of untreated to the sewer unless fully compliant with the requirements of all authorities with jurisdiction. Waste packaging should be recycled. Incineration or landfill should only be considered when recycling is not feasible. This material and its container must be disposed of in a safe way. Care should be taken when handling emptied containers that have not been cleaned or rinsed out. Empty containers or liners may retain some product residues. Avoid dispersal of spilled material and runoff and contact with soil, waterways, drains and sewers.

United States - RCRA Acute hazardous waste "P" List: Not listed

United States - RCRA Toxic hazardous waste "U" List: Not listed

Section 14. Transport information

- U.S. DOT Classification : Not regulated for transportation.
- ICAO/IATA : Not classified as dangerous good under transport regulations.
- IMO/IMDG (maritime) : Not classified as dangerous good under transport regulations.

Section 15. Regulatory information

- U.S. Federal regulations** : **United States - TSCA 12(b) - Chemical export notification:** None of the components are listed.
United States - TSCA 4(a) - Final Test Rules: Not listed
United States - TSCA 4(a) - ITC Priority list: Not listed
United States - TSCA 4(a) - Proposed test rules: Not listed

SAFETY DATA SHEET**SILVER**

Version Number 1.1
 Revision Date 06/03/2015

Page 13 of 16
 Print Date 06/04/2015

United States - TSCA 4(f) - Priority risk review: Not listed
 United States - TSCA 5(a)2 - Final significant new use rules: Not listed
 United States - TSCA 5(a)2 - Proposed significant new use rules: Not listed
 United States - TSCA 5(e) - Substances consent order: Not listed
 United States - TSCA 6 - Final risk management: Not listed
 United States - TSCA 6 - Proposed risk management: Not listed
 United States - TSCA 8(a) - Chemical risk rules: Not listed
 United States - TSCA 8(a) - Dioxin/Furane precursor: Not listed
 United States - TSCA 8(a) - Chemical Data Reporting (CDR): Not determined
 United States - TSCA 8(a) - Preliminary assessment report (PAIR): Not listed
 United States - TSCA 8(c) - Significant adverse reaction (SAR): Not listed
 United States - TSCA 8(d) - Health and safety studies: Not listed
 United States - EPA Clean water act (CWA) section 307 - Priority pollutants: Listed Chromium (III) oxide

United States - EPA Clean water act (CWA) section 311 - Hazardous substances: Not listed
 United States - EPA Clean air act (CAA) section 112 - Accidental release prevention - Flammable substances: Not listed
 United States - EPA Clean air act (CAA) section 112 - Accidental release prevention - Toxic substances: Not listed
 United States - Department of commerce - Precursor chemical: Not listed

Clean Air Act Section 112(b) : Not listed
 Hazardous Air Pollutants (HAPs)
 Clean Air Act Section 602 Class I Substances : Not listed
 Clean Air Act Section 602 Class II Substances : Not listed
 DEA List I Chemicals (Precursor Chemicals) : Not listed
 DEA List II Chemicals (Essential Chemicals) : Not listed

US. EPA CERCLA Hazardous Substances (40 CFR 302)

not applicable

SARA 311/312

SAFETY DATA SHEET**SILVER**

Version Number 1.1
Revision Date 06/03/2015

Page 14 of 16
Print Date 06/04/2015

Classification : Immediate (acute) health hazard

Composition/information on ingredients

Name	%	Classification
Miscellaneous Compounds Distillates, petroleum, hydrotreated middle	10 - 30	AH
Titanium dioxide	10 - 30	CH

SARA 313

	Product name	CAS number	%
Form R - Reporting requirements	Aluminum	7429-90-5	1 - 5
Supplier notification	Aluminum	7429-90-5	1 - 5

SARA 313 notifications must not be detached from the SDS and any copying and redistribution of the SDS shall include copying and redistribution of the notice attached to copies of the SDS subsequently redistributed.

State regulations

- Massachusetts** : The following components are listed:
Mica
Titanium dioxide
Aluminum
- New York** : None of the components are listed.
- New Jersey** : The following components are listed:
Mica
Titanium dioxide
Aluminum
- Pennsylvania** : The following components are listed:
Titanium dioxide

Aluminum

California Prop. 65

WARNING: This product contains a chemical known to the State of California to cause cancer.

United States inventory (TSCA 8b) : All components are listed or exempted.

Canada inventory : All components are listed or exempted.

International regulations

SAFETY DATA SHEET

SILVER

Version Number 1.1
Revision Date 06/03/2015

Page 15 of 16
Print Date 06/04/2015

International lists	: Australia inventory (AICS): Not determined. Taiwan inventory (CSNN): Not determined. Malaysia Inventory (EHS Register): Not determined. EINECS: All components are listed or exempted. Japan inventory: Not determined. China inventory (IECSC): All components are listed or exempted. Korea inventory: All components are listed or exempted. New Zealand Inventory of Chemicals (NZIoC): Not determined. Philippines inventory (PICCS): All components are listed or exempted.
Chemical Weapons Convention List Schedule I Chemicals	: Not listed
Chemical Weapons Convention List Schedule II Chemicals	: Not listed
Chemical Weapons Convention List Schedule III Chemicals	: Not listed

Section 16. Other information

History

Date of printing	: 06/04/2015
Date of issue/Date of revision	: 06/03/2015
Date of previous issue	: 11/20/2014
Version	: 1.1

Key to abbreviations

: ATE = Acute Toxicity Estimate
: BCF = Bioconcentration Factor
: GHS = Globally Harmonized System of Classification and Labelling of Chemicals
: IATA = International Air Transport Association
: IBC = Intermediate Bulk Container
: IMDG = International Maritime Dangerous Goods
: LogPow = logarithm of the octanol/water partition coefficient
: MARPOL 73/78 = International Convention for the Prevention of Pollution From Ships, 1973 as modified by the Protocol of 1978. ("Marpol" = marine pollution)
: UN = United Nations

References	: Not available.
-------------------	------------------

Notice to reader

To the best of our knowledge, the information contained herein is accurate. However, neither the above-named supplier, nor any of its subsidiaries, assumes any liability whatsoever for the accuracy or completeness of the information contained herein. Final determination of suitability of any material is the sole responsibility of the user. All materials may present unknown hazards and should be used with caution.

SAFETY DATA SHEET

SILVER

Version Number 1.1
Revision Date 06/03/2015

Page 16 of 16
Print Date 06/04/2015

Although certain hazards are described herein, we cannot guarantee that these are the only hazards that exist. Particularly this information may not be valid for such material used in conjunction with any other materials or in any process, unless specified in the text.

SAFETY DATA SHEET

1. Identification

Product identifier: Trichloroethylene

Other means of identification

Product No.: 9464, 8600, 9458, 9454

Recommended use and restriction on use

Recommended use: Not available.

Restrictions on use: Not known.

Manufacturer/Importer/Supplier/Distributor Information

Manufacturer

Company Name: Avantor Performance Materials, Inc.
Address: 3477 Corporate Parkway, Suite 200
Center Valley, PA 18034

Telephone: Customer Service: 855-282-6867

Fax:
Contact Person: Environmental Health & Safety
e-mail: info@avantormaterials.com

Emergency telephone number:

24 Hour Emergency: 908-859-2151

Chemtrec: 800-424-9300

2. Hazard(s) identification

Hazard Classification

Health Hazards

Skin Corrosion/Irritation	Category 2
Serious Eye Damage/Eye Irritation	Category 2A
Germ Cell Mutagenicity	Category 2
Carcinogenicity	Category 1B
Specific Target Organ Toxicity - Single Exposure	Category 3

Environmental Hazards

Chronic hazards to the aquatic environment	Category 3
---	------------

Label Elements

Hazard Symbol:



Signal Word:

Danger

Hazard Statement:	May cause cancer. Suspected of causing genetic defects. Causes serious eye irritation. Causes skin irritation. Harmful to aquatic life with long lasting effects.
Precautionary Statement	
Prevention:	Obtain special instructions before use. Do not handle until all safety precautions have been read and understood. Wear protective gloves/protective clothing/eye protection/face protection. Wash hands thoroughly after handling. Avoid breathing dust/fume/gas/mist/vapors/spray. Avoid release to the environment.
Response:	IF IN EYES: Rinse cautiously with water for several minutes. Remove contact lenses, if present and easy to do. Continue rinsing. If eye irritation persists: Get medical advice/attention. IF ON SKIN: Wash with plenty of soap and water. Take off contaminated clothing and wash before reuse. Call a POISON CENTER or doctor/physician if you feel unwell. IF INHALED: Remove victim to fresh air and keep at rest in a position comfortable for breathing.
Storage:	Store locked up. Store in a well-ventilated place. Keep container tightly closed.
Disposal:	Dispose of contents/container to an appropriate treatment and disposal facility in accordance with applicable laws and regulations, and product characteristics at time of disposal.
Other hazards which do not result in GHS classification:	None.

3. Composition/information on ingredients
--

Substances

Chemical Identity	Common name and synonyms	CAS number	Content in percent (%)*
TRICHLOROETHYLENE		79-01-6	99 - 100%

* All concentrations are percent by weight unless ingredient is a gas. Gas concentrations are in percent by volume.

4. First-aid measures

General information:	Get medical advice/attention if you feel unwell. Show this safety data sheet to the doctor in attendance.
Ingestion:	Rinse mouth. Get medical attention if symptoms occur. Do not induce vomiting without advice from poison control center. If vomiting occurs, keep head low so that stomach content doesn't get into the lungs.
Inhalation:	Move to fresh air. Get medical attention if symptoms persist. If breathing stops, provide artificial respiration.
Skin Contact:	Immediately flush with plenty of water for at least 15 minutes while removing contaminated clothing and shoes. Get medical attention if irritation persists after washing. Wash contaminated clothing before reuse. Destroy or thoroughly clean contaminated shoes.

Eye contact: Immediately flush with plenty of water for at least 15 minutes. If easy to do, remove contact lenses. Get medical attention if irritation persists after washing.

Most important symptoms/effects, acute and delayed

Symptoms: Irritating to eyes, respiratory system and skin.

Indication of immediate medical attention and special treatment needed

Treatment: Treat symptomatically. Symptoms may be delayed.

5. Fire-fighting measures

General Fire Hazards: In case of fire and/or explosion do not breathe fumes.

Suitable (and unsuitable) extinguishing media

Suitable extinguishing media: Use fire-extinguishing media appropriate for surrounding materials.

Unsuitable extinguishing media: Do not use water jet as an extinguisher, as this will spread the fire.

Specific hazards arising from the chemical: Contact with metals may evolve flammable hydrogen gas. Fire may produce irritating, corrosive and/or toxic gases.

Special protective equipment and precautions for firefighters

Special fire fighting procedures: Move containers from fire area if you can do so without risk. Use water spray to keep fire-exposed containers cool. Cool containers exposed to flames with water until well after the fire is out.

Special protective equipment for fire-fighters: Firefighters must use standard protective equipment including flame retardant coat, helmet with face shield, gloves, rubber boots, and in enclosed spaces, SCBA.

6. Accidental release measures

Personal precautions, protective equipment and emergency procedures: Keep unauthorized personnel away. Use personal protective equipment. See Section 8 of the MSDS for Personal Protective Equipment. Ventilate closed spaces before entering them. Do not touch damaged containers or spilled material unless wearing appropriate protective clothing.

Methods and material for containment and cleaning up: Absorb spill with vermiculite or other inert material, then place in a container for chemical waste. Clean surface thoroughly to remove residual contamination. Dike far ahead of larger spill for later recovery and disposal.

Notification Procedures: Dike for later disposal. Prevent entry into waterways, sewer, basements or confined areas. Stop the flow of material, if this is without risk. Inform authorities if large amounts are involved.

Environmental Precautions: Do not contaminate water sources or sewer. Prevent further leakage or spillage if safe to do so. Avoid discharge into drains, water courses or onto the ground.

7. Handling and storage

Precautions for safe handling: Use personal protective equipment as required. Do not breathe mist or vapor. Do not taste or swallow. Do not eat, drink or smoke when using the product. Use only with adequate ventilation. Wash hands thoroughly after handling. See Section 8 of the MSDS for Personal Protective Equipment. Avoid contact with eyes. Avoid contact with skin. Obtain special instructions before use. Do not handle until all safety precautions have been read and understood. Wear protective gloves/protective clothing/eye protection/face protection. Avoid breathing dust/fume/gas/mist/vapors/spray. Wash contaminated clothing before reuse.

Conditions for safe storage, including any incompatibilities: Store locked up. Keep in a cool, well-ventilated place. Store in a dry place.

8. Exposure controls/personal protection

Control Parameters

Occupational Exposure Limits

Chemical Identity	Type	Exposure Limit Values	Source
TRICHLOROETHYLENE	TWA	10 ppm	US. ACGIH Threshold Limit Values (2011)
	STEL	25 ppm	US. ACGIH Threshold Limit Values (2011)
	REL	25 ppm	US. NIOSH: Pocket Guide to Chemical Hazards (2010)
	TWA	50 ppm 270 mg/m3	US. OSHA Table Z-1-A (29 CFR 1910.1000) (1989)
	STEL	200 ppm 1,080 mg/m3	US. OSHA Table Z-1-A (29 CFR 1910.1000) (1989)
	TWA	100 ppm	US. OSHA Table Z-2 (29 CFR 1910.1000) (02 2006)
	Ceiling	200 ppm	US. OSHA Table Z-2 (29 CFR 1910.1000) (02 2006)
	MAX. CONC	300 ppm	US. OSHA Table Z-2 (29 CFR 1910.1000) (02 2006)
	AN ESL	54 µg/m3	US. Texas. Effects Screening Levels (Texas Commission on Environmental Quality) (12 2010)

Biological Limit Values

Chemical Identity	Exposure Limit Values	Source
TRICHLOROETHYLENE (Trichloroacetic acid: Sampling time: End of shift at end of work week.)	15 mg/l (Urine)	ACGIH BEL (03 2013)
TRICHLOROETHYLENE (Trichloroethanol, without hydrolysis: Sampling time: End of shift at end of work week.)	0.5 mg/l (Blood)	ACGIH BEL (03 2013)

Appropriate Engineering Controls No data available.

Individual protection measures, such as personal protective equipment

General information: Good general ventilation (typically 10 air changes per hour) should be used. Ventilation rates should be matched to conditions. If applicable, use process enclosures, local exhaust ventilation, or other engineering controls to maintain airborne levels below recommended exposure limits. If exposure limits have not been established, maintain airborne levels to an acceptable level. An eye wash and safety shower must be available in the immediate work area.

Eye/face protection:	Wear safety glasses with side shields (or goggles) and a face shield.
Skin Protection	
Hand Protection:	Chemical resistant gloves
Other:	Wear suitable protective clothing.
Respiratory Protection:	In case of inadequate ventilation use suitable respirator.
Hygiene measures:	Provide eyewash station and safety shower. Observe good industrial hygiene practices. Wash hands before breaks and immediately after handling the product. Do not eat, drink or smoke when using the product. Wash contaminated clothing before reuse.

9. Physical and chemical properties

Appearance

Physical state:	Liquid
Form:	Liquid
Color:	Colorless
Odor:	Ether-like odor
Odor threshold:	No data available.
pH:	No data available.
Melting point/freezing point:	-84.7 °C
Initial boiling point and boiling range:	87.2 °C
Flash Point:	Not applicable
Evaporation rate:	No data available.
Flammability (solid, gas):	No data available.
Upper/lower limit on flammability or explosive limits	
Flammability limit - upper (%):	10.5 %(V) 90 %(V)
Flammability limit - lower (%):	8 %(V) 12.5 %(V)
Explosive limit - upper (%):	No data available.
Explosive limit - lower (%):	No data available.
Vapor pressure:	9.2 kPa (25 °C)
Vapor density:	4.53 AIR=1
Relative density:	1.47 (20 °C)
Solubility(ies)	
Solubility in water:	1 g/l (20 °C)
Solubility (other):	acetone: Soluble ethanol: Soluble
Partition coefficient (n-octanol/water):	2.61
Auto-ignition temperature:	420 °C
Decomposition temperature:	No data available.
Viscosity:	No data available.

Other information

Molecular weight:	131.39 g/mol (C ₂ HCl ₃)
--------------------------	---

10. Stability and reactivity

Reactivity:	No dangerous reaction known under conditions of normal use.
--------------------	---

Chemical Stability:	Material is stable under normal conditions.
Possibility of Hazardous Reactions:	Hazardous polymerization does not occur.
Conditions to Avoid:	Heat, sparks, flames. Light. Moisture. Contact with incompatible materials.
Incompatible Materials:	Strong oxidizing agents. Alkalies. Caustics. Chemically active metals.
Hazardous Decomposition Products:	By heating and fire, toxic vapors/gases may be formed. Oxides of Carbon. Phosgene.

11. Toxicological information

Information on likely routes of exposure

Ingestion:	May be harmful if swallowed.
Inhalation:	May be harmful if inhaled.
Skin Contact:	Causes skin irritation.
Eye contact:	Causes serious eye irritation.

Information on toxicological effects

Acute toxicity (list all possible routes of exposure)

Oral Product:	LD 50 (Rat): 4,920 mg/kg
Dermal Product:	No data available.
Inhalation Product:	LC 50 (Rat, 4 h): 12000 ppm
Repeated Dose Toxicity Product:	No data available.

Skin Corrosion/Irritation

Product:	Causes skin irritation.
-----------------	-------------------------

Serious Eye Damage/Eye Irritation

Product:	Causes serious eye irritation.
-----------------	--------------------------------

Respiratory or Skin Sensitization

Product:	Not a skin sensitizer.
-----------------	------------------------

Carcinogenicity

Product:	May cause cancer.
-----------------	-------------------

IARC Monographs on the Evaluation of Carcinogenic Risks to Humans:

TRICHLOROETHY LENE	Overall evaluation: 1. Carcinogenic to humans.
-----------------------	--

US. National Toxicology Program (NTP) Report on Carcinogens:

TRICHLOROETHY LENE	Reasonably Anticipated to be a Human Carcinogen.
-----------------------	--

US. OSHA Specifically Regulated Substances (29 CFR 1910.1001-1050):

No carcinogenic components identified

Germ Cell Mutagenicity

In vitro

Product: Suspected of causing genetic defects.

In vivo

Product: Suspected of causing genetic defects.

Reproductive Toxicity

Product: No components toxic to reproduction

Specific Target Organ Toxicity - Single Exposure

Product: May cause respiratory irritation. May cause drowsiness or dizziness.

Specific Target Organ Toxicity - Repeated Exposure

Product: No data available.

Aspiration Hazard

Product: Not classified

Other Effects: None known.

12. Ecological information

Ecotoxicity:

Acute hazards to the aquatic environment:

Fish

Product: No data available.

Specified substance(s):

TRICHLOROETHYLENE LC 50 (Fathead minnow (Pimephales promelas), 96 h): 31.4 - 71.8 mg/l Mortality
LC 50 (Bluegill (Lepomis macrochirus), 96 h): 39 - 54 mg/l Mortality
EC 50 (Fathead minnow (Pimephales promelas), 96 h): 18.4 - 28.5 mg/l Intoxication

Aquatic Invertebrates

Product: No data available.

Specified substance(s):

TRICHLOROETHYLENE LC 50 (Water flea (Daphnia magna), 48 h): 12 - 26 mg/l Mortality

Chronic hazards to the aquatic environment:

Fish

Product: No data available.

Aquatic Invertebrates

Product: No data available.

Toxicity to Aquatic Plants

Product: No data available.

Persistence and Degradability

Biodegradation

Product: There are no data on the degradability of this product.

BOD/COD Ratio

Product: No data available.

Bioaccumulative Potential

Bioconcentration Factor (BCF)

Product: No data available on bioaccumulation.

Partition Coefficient n-octanol / water (log Kow)

Product: Log Kow: 2.61

Mobility in Soil: The product is water soluble and may spread in water systems.

Other Adverse Effects: Harmful to aquatic life with long lasting effects.

13. Disposal considerations

Disposal instructions: Discharge, treatment, or disposal may be subject to national, state, or local laws.

Contaminated Packaging: Since emptied containers retain product residue, follow label warnings even after container is emptied.

14. Transport information

DOT

UN Number:	UN 1710
UN Proper Shipping Name:	Trichloroethylene
Transport Hazard Class(es)	
Class(es):	6.1
Label(s):	6.1
Packing Group:	III
Marine Pollutant:	No

IMDG

UN Number:	UN 1710
UN Proper Shipping Name:	TRICHLOROETHYLENE
Transport Hazard Class(es)	
Class(es):	6.1
Label(s):	6.1
EmS No.:	F-A, S-A
Packing Group:	III
Marine Pollutant:	No

IATA

UN Number:	UN 1710
Proper Shipping Name:	Trichloroethylene
Transport Hazard Class(es):	
Class(es):	6.1
Label(s):	6.1
Marine Pollutant:	No
Packing Group:	III

15. Regulatory information

US Federal Regulations

TSCA Section 12(b) Export Notification (40 CFR 707, Subpt. D)

US. OSHA Specifically Regulated Substances (29 CFR 1910.1001-1050)

None present or none present in regulated quantities.

CERCLA Hazardous Substance List (40 CFR 302.4):

TRICHLOROETHYLENE Reportable quantity: 100 lbs.

Superfund Amendments and Reauthorization Act of 1986 (SARA)

Hazard categories

Acute (Immediate) Chronic (Delayed) Fire Reactive Pressure Generating

SARA 302 Extremely Hazardous Substance

None present or none present in regulated quantities.

SARA 304 Emergency Release Notification

Chemical Identity	RQ
TRICHLOROETHYLENE	100 lbs.

SARA 311/312 Hazardous Chemical

Chemical Identity	Threshold Planning Quantity
TRICHLOROETHYLENE	500 lbs

SARA 313 (TRI Reporting)

Chemical Identity	Reporting threshold for other users	Reporting threshold for manufacturing and processing
TRICHLOROETHYLENE	10000 lbs	25000 lbs.

Clean Water Act Section 311 Hazardous Substances (40 CFR 117.3)

TRICHLOROETHYLENE Reportable quantity: 100 lbs.

Clean Air Act (CAA) Section 112(r) Accidental Release Prevention (40 CFR 68.130):

None present or none present in regulated quantities.

US State Regulations

US. California Proposition 65

TRICHLOROETHYLENE Carcinogenic.
TRICHLOROETHYLENE Male reproductive toxin.
TRICHLOROETHYLENE Developmental toxin.

US. New Jersey Worker and Community Right-to-Know Act

TRICHLOROETHYLENE Listed

US. Massachusetts RTK - Substance List

TRICHLOROETHYLENE Listed

US. Pennsylvania RTK - Hazardous Substances

TRICHLOROETHYLENE Listed

US. Rhode Island RTK

TRICHLOROETHYLENE Listed

Inventory Status:

Australia AICS:	On or in compliance with the inventory
Canada DSL Inventory List:	On or in compliance with the inventory
EINECS, ELINCS or NLP:	On or in compliance with the inventory
Japan (ENCS) List:	On or in compliance with the inventory
China Inv. Existing Chemical Substances:	Not in compliance with the inventory.
Korea Existing Chemicals Inv. (KECI):	On or in compliance with the inventory
Canada NDSL Inventory:	Not in compliance with the inventory.
Philippines PICCS:	On or in compliance with the inventory
US TSCA Inventory:	On or in compliance with the inventory
New Zealand Inventory of Chemicals:	On or in compliance with the inventory
Japan ISHL Listing:	On or in compliance with the inventory
Japan Pharmacopoeia Listing:	Not in compliance with the inventory.

16. Other information, including date of preparation or last revision

NFPA Hazard ID



Hazard rating: 0 - Minimal; 1 - Slight; 2 - Moderate; 3 - Serious; 4 - Severe

Issue Date:	01-08-2015
Revision Date:	No data available.
Version #:	1.1
Further Information:	No data available.

Disclaimer:

THE INFORMATION PRESENTED IN THIS MATERIAL SAFETY DATA SHEET (MSDS/SDS) WAS PREPARED BY TECHNICAL PERSONNEL BASED ON DATA THAT THEY BELIEVE IN THEIR GOOD FAITH JUDGMENT IS ACCURATE. HOWEVER, THE INFORMATION PROVIDED HEREIN IS PROVIDED "AS IS," AND AVANTOR PERFORMANCE MATERIALS MAKES AND GIVES NO REPRESENTATIONS OR WARRANTIES WHATSOEVER, AND EXPRESSLY DISCLAIMS ALL WARRANTIES REGARDING SUCH INFORMATION AND THE PRODUCT TO WHICH IT RELATES, WHETHER EXPRESS, IMPLIED, OR STATUTORY, INCLUDING WITHOUT LIMITATION<(>,<)> WARRANTIES OF ACCURACY, COMPLETENESS, MERCHANTABILITY, NON-INFRINGEMENT, PERFORMANCE, SAFETY, SUITABILITY, STABILITY, AND FITNESS FOR A PARTICULAR PURPOSE, AND ANY WARRANTIES ARISING FROM COURSE OF DEALING, COURSE OF PERFORMANCE, OR USAGE OF TRADE. THIS MSDS/SDS IS INTENDED ONLY AS A GUIDE TO THE APPROPRIATE PRECAUTIONARY HANDLING OF THE MATERIAL BY A PROPERLY TRAINED PERSON USING THIS PRODUCT, AND IS NOT INTENDED TO BE COMPREHENSIVE AS TO THE MANNER AND CONDITIONS OF USE, HANDLING, STORAGE, OR DISPOSAL OF THE PRODUCT. INDIVIDUALS RECEIVING THIS MSDS/SDS MUST ALWAYS EXERCISE THEIR OWN INDEPENDENT JUDGMENT IN DETERMINING THE APPROPRIATENESS OF SUCH ISSUES. ACCORDINGLY, AVANTOR PERFORMANCE MATERIALS ASSUMES NO LIABILITY WHATSOEVER FOR THE USE OF OR RELIANCE UPON THIS INFORMATION. NO SUGGESTIONS FOR USE ARE INTENDED AS, AND NOTHING HEREIN SHALL BE CONSTRUED AS, A RECOMMENDATION TO INFRINGE ANY EXISTING PATENTS OR TO VIOLATE ANY FEDERAL, STATE, LOCAL, OR FOREIGN LAWS. AVANTOR PERFORMANCE MATERIALS REMINDS YOU THAT IT IS YOUR LEGAL DUTY TO MAKE ALL INFORMATION IN THIS MSDS/SDS AVAILABLE TO YOUR EMPLOYEES.



SAFETY DATA SHEET

Creation Date 10-Dec-2009

Revision Date 06-Nov-2015

Revision Number 2

1. Identification

Product Name Tetrachloroethylene

Cat No. : AC167890000; AC167890010; AC167890025; AC167890100;
AC167891000; AC167895000

Synonyms Perchloroethylene

Recommended Use Laboratory chemicals.

Uses advised against No Information available

Details of the supplier of the safety data sheet

Company	Entity / Business Name	Emergency Telephone Number
Fisher Scientific One Reagent Lane Fair Lawn, NJ 07410 Tel: (201) 796-7100	Acros Organics One Reagent Lane Fair Lawn, NJ 07410	For information US call: 001-800-ACROS-01 / Europe call: +32 14 57 52 11 Emergency Number US :001-201-796-7100 / Europe : +32 14 57 52 99 CHEMTREC Tel. No. US :001-800-424-9300 / Europe :001-703-527-3887

2. Hazard(s) identification

Classification

This chemical is considered hazardous by the 2012 OSHA Hazard Communication Standard (29 CFR 1910.1200)

Skin Corrosion/irritation	Category 2
Serious Eye Damage/Eye Irritation	Category 2
Skin Sensitization	Category 1
Carcinogenicity	Category 1B
Specific target organ toxicity (single exposure)	Category 3
Target Organs - Respiratory system, Central nervous system (CNS).	
Specific target organ toxicity - (repeated exposure)	Category 2
Target Organs - Kidney, Liver, Blood.	

Label Elements

Signal Word

Danger

Hazard Statements

Causes skin irritation
Causes serious eye irritation
May cause an allergic skin reaction
May cause drowsiness or dizziness
May cause cancer
May cause damage to organs through prolonged or repeated exposure

**Precautionary Statements****Prevention**

Obtain special instructions before use
 Do not handle until all safety precautions have been read and understood
 Use personal protective equipment as required
 Wash face, hands and any exposed skin thoroughly after handling
 Contaminated work clothing should not be allowed out of the workplace
 Do not breathe dust/fume/gas/mist/vapors/spray
 Use only outdoors or in a well-ventilated area
 Wear protective gloves/protective clothing/eye protection/face protection

Response

IF exposed or concerned: Get medical attention/advice

Inhalation

IF INHALED: Remove victim to fresh air and keep at rest in a position comfortable for breathing

Skin

IF ON SKIN: Wash with plenty of soap and water
 Take off contaminated clothing and wash before reuse
 If skin irritation or rash occurs: Get medical advice/attention

Eyes

IF IN EYES: Rinse cautiously with water for several minutes. Remove contact lenses, if present and easy to do. Continue rinsing
 If eye irritation persists: Get medical advice/attention

Storage

Store locked up
 Store in a well-ventilated place. Keep container tightly closed

Disposal

Dispose of contents/container to an approved waste disposal plant

Hazards not otherwise classified (HNOC)

Toxic to aquatic life with long lasting effects

WARNING! This product contains a chemical known in the State of California to cause cancer.

3. Composition / information on ingredients

Component	CAS-No	Weight %
Tetrachloroethylene	127-18-4	>95

4. First-aid measures

Eye Contact	Rinse immediately with plenty of water, also under the eyelids, for at least 15 minutes. Obtain medical attention.
Skin Contact	Wash off immediately with plenty of water for at least 15 minutes. Obtain medical attention.
Inhalation	Move to fresh air. If breathing is difficult, give oxygen. Do not use mouth-to-mouth method if victim ingested or inhaled the substance; give artificial respiration with the aid of a pocket mask equipped with a one-way valve or other proper respiratory medical device. Obtain medical attention.
Ingestion	Do not induce vomiting. Obtain medical attention.
Most important symptoms/effects	Breathing difficulties. . May cause allergic skin reaction. Inhalation of high vapor

concentrations may cause symptoms like headache, dizziness, tiredness, nausea and vomiting: Symptoms of allergic reaction may include rash, itching, swelling, trouble breathing, tingling of the hands and feet, dizziness, lightheadedness, chest pain, muscle pain or flushing

Notes to Physician

Treat symptomatically

5. Fire-fighting measures

Suitable Extinguishing Media	Substance is nonflammable; use agent most appropriate to extinguish surrounding fire.
Unsuitable Extinguishing Media	No information available
Flash Point	No information available
Method -	No information available
Autoignition Temperature	No information available
Explosion Limits	
Upper	No data available
Lower	No data available
Sensitivity to Mechanical Impact	No information available
Sensitivity to Static Discharge	No information available

Specific Hazards Arising from the Chemical

Thermal decomposition can lead to release of irritating gases and vapors. Containers may explode when heated.

Hazardous Combustion Products

Chlorine Hydrogen chloride gas Phosgene

Protective Equipment and Precautions for Firefighters

As in any fire, wear self-contained breathing apparatus pressure-demand, MSHA/NIOSH (approved or equivalent) and full protective gear.

NFPA

Health	Flammability	Instability	Physical hazards
2	0	0	N/A

6. Accidental release measures

Personal Precautions	Use personal protective equipment. Ensure adequate ventilation. Avoid contact with skin, eyes and clothing.
Environmental Precautions	Do not flush into surface water or sanitary sewer system. See Section 12 for additional ecological information. Avoid release to the environment. Collect spillage.
Methods for Containment and Clean Up	Soak up with inert absorbent material. Keep in suitable, closed containers for disposal.

7. Handling and storage

Handling	Use only under a chemical fume hood. Wear personal protective equipment. Do not breathe vapors or spray mist. Do not get in eyes, on skin, or on clothing.
Storage	Keep containers tightly closed in a dry, cool and well-ventilated place. Protect from sunlight.

8. Exposure controls / personal protection

Exposure Guidelines

Component	ACGIH TLV	OSHA PEL	NIOSH IDLH
Tetrachloroethylene	TWA: 25 ppm STEL: 100 ppm	(Vacated) TWA: 25 ppm (Vacated) TWA: 170 mg/m ³ Ceiling: 200 ppm TWA: 100 ppm	IDLH: 150 ppm

Component	Quebec	Mexico OEL (TWA)	Ontario TWAEV
Tetrachloroethylene	TWA: 25 ppm TWA: 170 mg/m ³ STEL: 100 ppm STEL: 685 mg/m ³	TWA: 100 ppm TWA: 670 mg/m ³ TWA: 200 ppm TWA: 1250 mg/m ³ STEL: 200 ppm STEL: 1340 mg/m ³	TWA: 25 ppm STEL: 100 ppm

Legend

ACGIH - American Conference of Governmental Industrial Hygienists

OSHA - Occupational Safety and Health Administration

NIOSH IDLH: The National Institute for Occupational Safety and Health Immediately Dangerous to Life or Health

Engineering Measures

Use only under a chemical fume hood. Ensure adequate ventilation, especially in confined areas. Ensure that eyewash stations and safety showers are close to the workstation location.

Personal Protective Equipment**Eye/face Protection**

Wear appropriate protective eyeglasses or chemical safety goggles as described by OSHA's eye and face protection regulations in 29 CFR 1910.133 or European Standard EN166.

Skin and body protection

Wear appropriate protective gloves and clothing to prevent skin exposure.

Respiratory Protection

Follow the OSHA respirator regulations found in 29 CFR 1910.134 or European Standard EN 149. Use a NIOSH/MSHA or European Standard EN 149 approved respirator if exposure limits are exceeded or if irritation or other symptoms are experienced.

Hygiene Measures

Handle in accordance with good industrial hygiene and safety practice.

9. Physical and chemical properties

Physical State	Liquid
Appearance	Colorless
Odor	Characteristic, sweet
Odor Threshold	No information available
pH	No information available
Melting Point/Range	-22 °C / -7.6 °F
Boiling Point/Range	120 - 122 °C / 248 - 251.6 °F @ 760 mmHg
Flash Point	No information available
Evaporation Rate	6.0 (Ether = 1.0)
Flammability (solid,gas)	Not applicable
Flammability or explosive limits	
Upper	No data available
Lower	No data available
Vapor Pressure	18 mbar @ 20 °C
Vapor Density	No information available
Specific Gravity	1.625
Solubility	0.15 g/L water (20°C)
Partition coefficient; n-octanol/water	No data available
Autoignition Temperature	No information available
Decomposition Temperature	> 150°C
Viscosity	0.89 mPa s at 20 °C
Molecular Formula	C ₂ Cl ₄
Molecular Weight	165.83

10. Stability and reactivity

Reactive Hazard

None known, based on information available

Stability	Stable under normal conditions.
Conditions to Avoid	Incompatible products. Excess heat. Exposure to moist air or water.
Incompatible Materials	Strong acids, Strong oxidizing agents, Strong bases, Metals, Zinc, Amines
Hazardous Decomposition Products	Chlorine, Hydrogen chloride gas, Phosgene
Hazardous Polymerization	Hazardous polymerization does not occur.
Hazardous Reactions	None under normal processing.

11. Toxicological information

Acute Toxicity

Product Information

Component Information

Component	LD50 Oral	LD50 Dermal	LC50 Inhalation
Tetrachloroethylene	LD50 = 2629 mg/kg (Rat)	LD50 > 10000 mg/kg (Rat)	LC50 = 27.8 mg/L (Rat) 4 h

Toxicologically Synergistic Products No information available

Delayed and immediate effects as well as chronic effects from short and long-term exposure

Irritation	Irritating to eyes and skin
Sensitization	May cause sensitization by skin contact
Carcinogenicity	The table below indicates whether each agency has listed any ingredient as a carcinogen.

Component	CAS-No	IARC	NTP	ACGIH	OSHA	Mexico
Tetrachloroethylene	127-18-4	Group 2A	Reasonably Anticipated	A3	X	A3

IARC: (International Agency for Research on Cancer)

IARC: (International Agency for Research on Cancer)

Group 1 - Carcinogenic to Humans

Group 2A - Probably Carcinogenic to Humans

Group 2B - Possibly Carcinogenic to Humans

NTP: (National Toxicity Program)

Known - Known Carcinogen

Reasonably Anticipated - Reasonably Anticipated to be a Human Carcinogen

A1 - Known Human Carcinogen

A2 - Suspected Human Carcinogen

A3 - Animal Carcinogen

ACGIH: (American Conference of Governmental Industrial Hygienists)

Mutagenic Effects	No information available
Reproductive Effects	No information available.
Developmental Effects	No information available.
Teratogenicity	No information available.
STOT - single exposure	Respiratory system Central nervous system (CNS)
STOT - repeated exposure	Kidney Liver Blood
Aspiration hazard	No information available
Symptoms / effects, both acute and delayed	Inhalation of high vapor concentrations may cause symptoms like headache, dizziness, tiredness, nausea and vomiting: Symptoms of allergic reaction may include rash, itching, swelling, trouble breathing, tingling of the hands and feet, dizziness, lightheadedness, chest

pain, muscle pain or flushing

Endocrine Disruptor Information

Component	EU - Endocrine Disruptors Candidate List	EU - Endocrine Disruptors - Evaluated Substances	Japan - Endocrine Disruptor Information
Tetrachloroethylene	Group II Chemical	Not applicable	Not applicable

Other Adverse Effects Tumorigenic effects have been reported in experimental animals. See actual entry in RTECS for complete information.

12. Ecological information

Ecotoxicity

Toxic to aquatic organisms, may cause long-term adverse effects in the aquatic environment. The product contains following substances which are hazardous for the environment.

Component	Freshwater Algae	Freshwater Fish	Microtox	Water Flea
Tetrachloroethylene	EC50: > 500 mg/L, 96h (Pseudokirchneriella subcapitata)	LC50: 4.73 - 5.27 mg/L, 96h flow-through (Oncorhynchus mykiss) LC50: 11.0 - 15.0 mg/L, 96h static (Lepomis macrochirus) LC50: 8.6 - 13.5 mg/L, 96h static (Pimephales promelas) LC50: 12.4 - 14.4 mg/L, 96h flow-through (Pimephales promelas)	EC50 = 100 mg/L 24 h EC50 = 112 mg/L 24 h EC50 = 120.0 mg/L 30 min	EC50: 6.1 - 9.0 mg/L, 48h Static (Daphnia magna)

Persistence and Degradability Insoluble in water Persistence is unlikely based on information available.

Bioaccumulation/ Accumulation No information available.

Mobility . Is not likely mobile in the environment due its low water solubility. Will likely be mobile in the environment due to its volatility.

Component	log Pow
Tetrachloroethylene	2.88

13. Disposal considerations

Waste Disposal Methods Chemical waste generators must determine whether a discarded chemical is classified as a hazardous waste. Chemical waste generators must also consult local, regional, and national hazardous waste regulations to ensure complete and accurate classification.

Component	RCRA - U Series Wastes	RCRA - P Series Wastes
Tetrachloroethylene - 127-18-4	U210	-

14. Transport information

DOT

UN-No UN1897
 Proper Shipping Name TETRACHLOROETHYLENE
 Hazard Class 6.1
 Packing Group III

TDG

UN-No UN1897
 Proper Shipping Name TETRACHLOROETHYLENE
 Hazard Class 6.1
 Packing Group III

IATA

UN-No UN1897
 Proper Shipping Name TETRACHLOROETHYLENE
 Hazard Class 6.1
 Packing Group III

IMDG/IMO

UN-No UN1897
 Proper Shipping Name TETRACHLOROETHYLENE
 Hazard Class 6.1
 Packing Group III

15. Regulatory information

International Inventories

Component	TSCA	DSL	NDSL	EINECS	ELINCS	NLP	PICCS	ENCS	AICS	IECSC	KECL
Tetrachloroethylene	X	X	-	204-825-9	-		X	X	X	X	X

Legend:

X - Listed

E - Indicates a substance that is the subject of a Section 5(e) Consent order under TSCA.

F - Indicates a substance that is the subject of a Section 5(f) Rule under TSCA.

N - Indicates a polymeric substance containing no free-radical initiator in its inventory name but is considered to cover the designated polymer made with any free-radical initiator regardless of the amount used.

P - Indicates a commenced PMN substance

R - Indicates a substance that is the subject of a Section 6 risk management rule under TSCA.

S - Indicates a substance that is identified in a proposed or final Significant New Use Rule

T - Indicates a substance that is the subject of a Section 4 test rule under TSCA.

XU - Indicates a substance exempt from reporting under the Inventory Update Rule, i.e. Partial Updating of the TSCA Inventory Data Base Production and Site Reports (40 CFR 710(B)).

Y1 - Indicates an exempt polymer that has a number-average molecular weight of 1,000 or greater.

Y2 - Indicates an exempt polymer that is a polyester and is made only from reactants included in a specified list of low concern reactants that comprises one of the eligibility criteria for the exemption rule.

U.S. Federal Regulations

TSCA 12(b) Not applicable

SARA 313

Component	CAS-No	Weight %	SARA 313 - Threshold Values %
Tetrachloroethylene	127-18-4	>95	0.1

SARA 311/312 Hazard Categories

Acute Health Hazard	Yes
Chronic Health Hazard	Yes
Fire Hazard	No
Sudden Release of Pressure Hazard	No
Reactive Hazard	No

CWA (Clean Water Act)

Component	CWA - Hazardous Substances	CWA - Reportable Quantities	CWA - Toxic Pollutants	CWA - Priority Pollutants
Tetrachloroethylene	-	-	X	X

Clean Air Act

Component	HAPS Data	Class 1 Ozone Depletors	Class 2 Ozone Depletors
Tetrachloroethylene	X		-

OSHA Occupational Safety and Health Administration

Not applicable

CERCLA

This material, as supplied, contains one or more substances regulated as a hazardous substance under the Comprehensive Environmental Response Compensation and Liability Act (CERCLA) (40 CFR 302)

Component	Hazardous Substances RQs	CERCLA EHS RQs
Tetrachloroethylene	100 lb 1 lb	-

California Proposition 65

This product contains the following proposition 65 chemicals

Component	CAS-No	California Prop. 65	Prop 65 NSRL	Category
Tetrachloroethylene	127-18-4	Carcinogen	14 µg/day	Carcinogen

U.S. State Right-to-Know Regulations

Component	Massachusetts	New Jersey	Pennsylvania	Illinois	Rhode Island
Tetrachloroethylene	X	X	X	X	X

U.S. Department of Transportation

Reportable Quantity (RQ): Y
 DOT Marine Pollutant Y
 DOT Severe Marine Pollutant N

U.S. Department of Homeland Security

This product does not contain any DHS chemicals.

Other International Regulations**Mexico - Grade** No information available**Canada**

This product has been classified in accordance with the hazard criteria of the Controlled Products Regulations (CPR) and the MSDS contains all the information required by the CPR

WHMIS Hazard Class D1B Toxic materials
 D2A Very toxic materials

**16. Other information**

Prepared By Regulatory Affairs
 Thermo Fisher Scientific
 Email: EMSDS.RA@thermofisher.com

Creation Date 10-Dec-2009
Revision Date 06-Nov-2015
Print Date 06-Nov-2015

Revision Summary This document has been updated to comply with the US OSHA HazCom 2012 Standard replacing the current legislation under 29 CFR 1910.1200 to align with the Globally Harmonized System of Classification and Labeling of Chemicals (GHS)

Disclaimer

The information provided in this Safety Data Sheet is correct to the best of our knowledge, information and belief at the date of its publication. The information given is designed only as a guidance for safe handling, use, processing, storage, transportation, disposal and release and is not to be considered a warranty or quality specification. The information relates only to the specific material designated and may not be valid for such material used in combination with any other materials or in any process, unless specified in the text

End of SDS

SAFETY DATA SHEET

1. Identification

Product identifier: TOLUENE

Other means of identification

Product No.: 9457, 4483, V560, 8604, 9476, 9466, 9460, 9456, 9364, 9351, 9336, 8608

Recommended use and restriction on use

Recommended use: Not available.

Restrictions on use: Not known.

Manufacturer/Importer/Supplier/Distributor information

Manufacturer

Company Name: Avantor Performance Materials, Inc.
Address: 3477 Corporate Parkway, Suite 200
Center Valley, PA 18034

Telephone: Customer Service: 855-282-6867

Fax:
Contact Person: Environmental Health & Safety
e-mail: info@avantormaterials.com

Emergency telephone number:

24 Hour Emergency: 908-859-2151

Chemtrec: 800-424-9300

2. Hazard(s) identification

Hazard classification

Physical hazards

Flammable liquids Category 2

Health hazards

Acute toxicity (Oral) Category 4
Acute toxicity (Inhalation - vapor) Category 4
Skin corrosion/irritation Category 2
Serious eye damage/eye irritation Category 2A
Toxic to reproduction Category 2
Specific target organ toxicity - single exposure Category 3
Specific target organ toxicity - repeated exposure Category 2
Aspiration hazard Category 1

Environmental hazards

Acute hazards to the aquatic environment Category 2

Label elements

Hazard symbol:



Signal word: Danger

Hazard statement: Highly flammable liquid and vapor.
Harmful if swallowed or if inhaled.
Causes skin irritation.
Causes serious eye irritation.
Suspected of damaging fertility or the unborn child.
May cause respiratory irritation.
May cause drowsiness or dizziness.
May be fatal if swallowed and enters airways.
May cause damage to organs through prolonged or repeated exposure.
Toxic to aquatic life.

Precautionary statement

Prevention: Obtain special instructions before use. Do not handle until all safety precautions have been read and understood. Use personal protective equipment as required. Keep away from heat/sparks/open flames/hot surfaces. No smoking. Keep container tightly closed. Ground/bond container and receiving equipment. Use explosion-proof electrical/ventilating/lighting/equipment. Use only non-sparking tools. Take precautionary measures against static discharge. Wear protective gloves/protective clothing/eye protection/face protection. Use only outdoors or in a well-ventilated area. Wash thoroughly after handling. Do not eat, drink or smoke when using this product. Avoid release to the environment.

Response: In case of fire: Use water spray, foam, dry powder or carbon dioxide for extinction. IF exposed or concerned: Get medical advice/attention. IF INHALED: Remove victim to fresh air and keep at rest in a position comfortable for breathing. Call a POISON CENTER or doctor/physician if you feel unwell. IF ON SKIN (or hair): Remove/take off immediately all contaminated clothing. Rinse skin with water/shower. If skin irritation occurs: Get medical advice/attention. Take off contaminated clothing and wash before reuse. IF IN EYES: Rinse cautiously with water for several minutes. Remove contact lenses, if present and easy to do. Continue rinsing. If eye irritation persists: Get medical advice/attention. IF SWALLOWED: Immediately call a POISON CENTER or doctor/physician. Do NOT induce vomiting.

Storage: Store locked up. Store in a well-ventilated place. Keep cool. Keep container tightly closed.

Disposal: Dispose of contents/container to an appropriate treatment and disposal facility in accordance with applicable laws and regulations, and product characteristics at time of disposal.

Other hazards which do not result in GHS classification: Static accumulating flammable liquid can become electrostatically charged even in bonded and grounded equipment. Sparks may ignite liquid and vapor. May cause flash fire or explosion.

3. Composition/information on ingredients

Substances

Chemical identity	Common name and synonyms	CAS number	Content in percent (%)*
TOLUENE		108-88-3	99 - 100%

* All concentrations are percent by weight unless ingredient is a gas. Gas concentrations are in percent by volume.

4. First-aid measures

General information:	Get medical advice/attention if you feel unwell. Show this safety data sheet to the doctor in attendance.
Ingestion:	Call a physician or poison control center immediately. Do NOT induce vomiting. If vomiting occurs, keep head low so that stomach content doesn't get into the lungs.
Inhalation:	Move to fresh air. Get medical attention immediately.
Skin contact:	Immediately flush with plenty of water for at least 15 minutes while removing contaminated clothing and shoes. Get medical attention. Wash contaminated clothing before reuse. Destroy or thoroughly clean contaminated shoes.
Eye contact:	Immediately flush with plenty of water for at least 15 minutes. If easy to do, remove contact lenses. Get medical attention.

Most important symptoms/effects, acute and delayed

Symptoms: Harmful if swallowed. May be fatal if swallowed. Harmful if inhaled. Irritating to eyes, respiratory system and skin.

Indication of immediate medical attention and special treatment needed

Treatment: Treat symptomatically. Symptoms may be delayed.

5. Fire-fighting measures

General fire hazards: In case of fire and/or explosion do not breathe fumes.

Suitable (and unsuitable) extinguishing media

Suitable extinguishing media: Water spray, foam, dry powder or carbon dioxide.

Unsuitable extinguishing media: Avoid water in straight hose stream; will scatter and spread fire.

Specific hazards arising from the chemical: Vapors may cause a flash fire or ignite explosively. Vapors may travel considerable distance to a source of ignition and flash back. Prevent buildup of vapors or gases to explosive concentrations.

Special protective equipment and precautions for firefighters

Special fire fighting procedures: Use water spray to keep fire-exposed containers cool. Cool containers exposed to flames with water until well after the fire is out. Water may be ineffective in fighting the fire. Fight fire from a protected location. Move containers from fire area if you can do so without risk.

Special protective equipment for fire-fighters: Firefighters must use standard protective equipment including flame retardant coat, helmet with face shield, gloves, rubber boots, and in enclosed spaces, SCBA.

6. Accidental release measures

Personal precautions, protective equipment and emergency procedures: ELIMINATE all ignition sources (no smoking, flares, sparks or flames in immediate area). Keep unauthorized personnel away. Keep upwind. Use personal protective equipment. Do not touch damaged containers or spilled material unless wearing appropriate protective clothing. Ventilate closed spaces before entering them. See Section 8 of the MSDS for Personal Protective Equipment.

Methods and material for containment and cleaning up: Eliminate all ignition sources if safe to do so. Take precautionary measures against static discharges. Stop leak if possible without any risk. Use only non-sparking tools. Absorb spill with vermiculite or other inert material, then place in a container for chemical waste. Clean surface thoroughly to remove residual contamination. Dike far ahead of larger spill for later recovery and disposal.

Notification Procedures: Prevent entry into waterways, sewer, basements or confined areas. Inform authorities if large amounts are involved.

Environmental precautions: Do not contaminate water sources or sewer. Prevent further leakage or spillage if safe to do so.

7. Handling and storage

Precautions for safe handling: DO NOT handle, store or open near an open flame, sources of heat or sources of ignition. Protect material from direct sunlight. Take precautionary measures against static discharges. Ground/bond container and receiving equipment. Use explosion-proof electrical/ventilating/lighting/equipment. Use only non-sparking tools. Wear protective gloves/protective clothing/eye protection/face protection. Avoid contact with eyes, skin, and clothing. Use only with adequate ventilation. Wash hands thoroughly after handling.

Conditions for safe storage, including any incompatibilities: Keep away from food, drink and animal feeding stuffs. Keep container tightly closed in a cool, well-ventilated place. Ground container and transfer equipment to eliminate static electric sparks. Comply with all national, state, and local codes pertaining to the storage, handling, dispensing, and disposal of flammable liquids.

8. Exposure controls/personal protection

Control parameters

Occupational exposure limits

Chemical identity	Type	Exposure Limit values	Source
TOLUENE	TWA	20 ppm	US. ACGIH Threshold Limit Values (2011)
	STEL	150 ppm 560 mg/m3	US. NIOSH: Pocket Guide to Chemical Hazards (2010)
	REL	100 ppm 375 mg/m3	US. NIOSH: Pocket Guide to Chemical Hazards (2010)
	TWA	100 ppm 375 mg/m3	US. OSHA Table Z-1-A (29 CFR 1910.1000) (1989)
	STEL	150 ppm 560 mg/m3	US. OSHA Table Z-1-A (29 CFR 1910.1000) (1989)
	TWA	200 ppm	US. OSHA Table Z-2 (29 CFR 1910.1000) (02 2006)
	Ceiling	300 ppm	US. OSHA Table Z-2 (29 CFR 1910.1000) (02 2006)
	MAX. CONC	500 ppm	US. OSHA Table Z-2 (29 CFR 1910.1000) (02 2006)

Biological limit values

Chemical identity	Exposure Limit values	Source
TOLUENE (o-Cresol, with hydrolysis: Sampling time: End of shift.)	0.3 mg/g (Creatinine in urine)	ACGIH BEL (2011)
TOLUENE (toluene: Sampling time: Prior to last shift of work week.)	0.02 mg/l (Blood)	ACGIH BEL (2011)
TOLUENE (toluene: Sampling time: End of shift.)	0.03 mg/l (Urine)	ACGIH BEL (2011)

Appropriate engineering controls

No data available.

Individual protection measures, such as personal protective equipment

- General information:** Good general ventilation (typically 10 air changes per hour) should be used. Ventilation rates should be matched to conditions. If applicable, use process enclosures, local exhaust ventilation, or other engineering controls to maintain airborne levels below recommended exposure limits. If exposure limits have not been established, maintain airborne levels to an acceptable level. An eye wash and safety shower must be available in the immediate work area. Use explosion-proof ventilation equipment.
- Eye/face protection:** Wear safety glasses with side shields (or goggles) and a face shield.
- Skin protection**
- Hand protection:** Chemical resistant gloves
- Other:** Wear suitable protective clothing.
- Respiratory protection:** In case of inadequate ventilation use suitable respirator.
- Hygiene measures:** Provide eyewash station and safety shower. Always observe good personal hygiene measures, such as washing after handling the material and before eating, drinking, and/or smoking. Routinely wash work clothing to remove contaminants. Discard contaminated footwear that cannot be cleaned.

9. Physical and chemical properties

Appearance

Physical state:	Liquid
Form:	Liquid
Color:	Colorless
Odor:	Sweet aromatic odor
Odor threshold:	No data available.
pH:	No data available.
Melting point/freezing point:	-94.9 °C
Initial boiling point and boiling range:	110 °C
Flash Point:	4 °C (Closed Cup)
Evaporation rate:	2.24 (butyl acetate=1)
Flammability (solid, gas):	No data available.
Upper/lower limit on flammability or explosive limits	
Flammability limit - upper (%):	7.1 %(V)
Flammability limit - lower (%):	1.1 %(V)
Explosive limit - upper (%):	No data available.
Explosive limit - lower (%):	No data available.
Vapor pressure:	3.8 kPa (25 °C)
Vapor density:	3.1 AIR=1
Relative density:	0.86 (20 °C)
Solubility(ies)	
Solubility in water:	0.7 g/l (23.3 °C)
Solubility (other):	No data available.
Partition coefficient (n-octanol/water):	2.73
Auto-ignition temperature:	480 °C
Decomposition temperature:	No data available.
Viscosity:	No data available.
Other information	
Molecular weight:	92.14 g/mol (C7H8)

10. Stability and reactivity

Reactivity:	No dangerous reaction known under conditions of normal use.
Chemical stability:	Material is stable under normal conditions.
Possibility of hazardous reactions:	Hazardous polymerization does not occur.
Conditions to avoid:	Heat, sparks, flames.
Incompatible materials:	Strong oxidizing agents. Chlorine.
Hazardous decomposition products:	Thermal decomposition may release oxides of carbon.

11. Toxicological information

Information on likely routes of exposure

Ingestion:	Harmful if swallowed.
Inhalation:	Harmful if inhaled. May cause irritation to the mucous membranes and upper respiratory tract.

Skin contact: Causes skin irritation.

Eye contact: Causes serious eye irritation.

Information on toxicological effects

Acute toxicity (list all possible routes of exposure)

Oral

Product: LD 50 (Rat): 636 mg/kg

Dermal

Product: LD 50 (Rabbit): 12,124 mg/kg

Inhalation

Product: LC 50 (Mouse, 24 h): 400 mg/l
LC 50 (Rat, 4 h): 8,000 mg/l

Repeated dose toxicity

Product: No data available.

Skin corrosion/irritation

Product: Causes skin irritation.

Serious eye damage/eye irritation

Product: Causes serious eye irritation.

Respiratory or skin sensitization

Product: Not a skin sensitizer.

Carcinogenicity

Product: This substance has no evidence of carcinogenic properties.

IARC Monographs on the Evaluation of Carcinogenic Risks to Humans:

No carcinogenic components identified

US. National Toxicology Program (NTP) Report on Carcinogens:

No carcinogenic components identified

US. OSHA Specifically Regulated Substances (29 CFR 1910.1001-1050):

No carcinogenic components identified

Germ cell mutagenicity

In vitro

Product: No mutagenic components identified

In vivo

Product: No mutagenic components identified

Reproductive toxicity

Product: May damage fertility or the unborn child.

Specific target organ toxicity - single exposure

Product: Narcotic effect. Respiratory tract irritation.

Specific target organ toxicity - repeated exposure

Product: Peripheral nervous system Central nervous system. Kidneys. auditory organs

Aspiration hazard

Product: May be fatal if swallowed and enters airways.

Other effects: No data available.

12. Ecological information

Ecotoxicity:

Acute hazards to the aquatic environment:

Fish

Product: No data available.

Specified substance(s):

TOLUENE LC 50 (Fathead minnow (*Pimephales promelas*), 96 h): 12.6 mg/l Mortality
LC 50 (Coho salmon, silver salmon (*Oncorhynchus kisutch*), 96 h): 5.5 mg/l Mortality

Aquatic invertebrates

Product: No data available.

Specified substance(s):

TOLUENE EC 50 (Brine shrimp (*Artemia* sp.), 24 h): 22.1 - 54.1 mg/l Intoxication
EC 50 (Water flea (*Daphnia magna*), 48 h): 5.46 - 9.83 mg/l Intoxication

Chronic hazards to the aquatic environment:

Fish

Product: No data available.

Aquatic invertebrates

Product: No data available.

Toxicity to Aquatic Plants

Product: No data available.

Persistence and degradability

Biodegradation

Product: Expected to be readily biodegradable.

BOD/COD ratio

Product: No data available.

Bioaccumulative potential

Bioconcentration factor (BCF)

Product: Bioaccumulation is unlikely to be significant because of the low water solubility of this product.

Partition coefficient n-octanol / water (log Kow)

Product: Log Kow: 2.73

Mobility in soil: The product is insoluble in water and will spread on the water surface.

Other adverse effects: Toxic to aquatic organisms.

13. Disposal considerations

Disposal instructions: Discharge, treatment, or disposal may be subject to national, state, or local laws. Residual vapors may explode on ignition; do not cut, drill, grind, or weld on or near this container.

Contaminated packaging: Since emptied containers retain product residue, follow label warnings even after container is emptied.

14. Transport information

DOT

UN number:	UN 1294
UN proper shipping name:	Toluene
Transport hazard class(es)	
Class(es):	3
Label(s):	3
Packing group:	II
Marine Pollutant:	No

IMDG

UN number:	UN 1294
UN proper shipping name:	TOLUENE
Transport hazard class(es)	
Class(es):	3
Label(s):	3
EmS No.:	F-E, S-D
Packing group:	II
Marine Pollutant:	No

IATA

UN number:	UN 1294
Proper Shipping Name:	Toluene
Transport hazard class(es):	
Class(es):	3
Label(s):	3
Marine Pollutant:	No
Packing group:	II

15. Regulatory information

US federal regulations

TSCA Section 12(b) Export Notification (40 CFR 707, Subpt. D)

US. OSHA Specifically Regulated Substances (29 CFR 1910.1001-1050)

None present or none present in regulated quantities.

CERCLA Hazardous Substance List (40 CFR 302.4):

TOLUENE Reportable quantity: 1000 lbs.

Superfund amendments and reauthorization act of 1986 (SARA)

Hazard categories

Acute (Immediate) Chronic (Delayed) Fire Reactive Pressure Generating

SARA 302 Extremely hazardous substance

None present or none present in regulated quantities.

SARA 304 Emergency release notification

Chemical identity	RQ
TOLUENE	1000 lbs.

SARA 311/312 Hazardous chemical

Chemical identity	Threshold Planning Quantity
TOLUENE	500 lbs

SARA 313 (TRI reporting)

Chemical identity	Reporting threshold for other users	Reporting threshold for manufacturing and processing
TOLUENE	10000 lbs	25000 lbs.

Clean Water Act Section 311 Hazardous Substances (40 CFR 117.3)

TOLUENE Reportable quantity: 1000 lbs.

Clean Air Act (CAA) Section 112(r) Accidental Release Prevention (40 CFR 68.130):

None present or none present in regulated quantities.

US state regulations

US. California Proposition 65

TOLUENE Developmental toxin.
TOLUENE Female reproductive toxin.

US. New Jersey Worker and Community Right-to-Know Act

TOLUENE Listed

US. Massachusetts RTK - Substance List

TOLUENE Listed

US. Pennsylvania RTK - Hazardous Substances

TOLUENE Listed

US. Rhode Island RTK



TOLUENE Listed


Inventory Status:

Australia AICS:	On or in compliance with the inventory
Canada DSL Inventory List:	On or in compliance with the inventory
EU EINECS List:	On or in compliance with the inventory
EU ELINCS List:	Not in compliance with the inventory.
Japan (ENCS) List:	On or in compliance with the inventory
EU No Longer Polymers List:	Not in compliance with the inventory.
China Inv. Existing Chemical Substances:	On or in compliance with the inventory
Korea Existing Chemicals Inv. (KECI):	On or in compliance with the inventory
Canada NDSL Inventory:	Not in compliance with the inventory.
Philippines PICCS:	On or in compliance with the inventory
US TSCA Inventory:	On or in compliance with the inventory
New Zealand Inventory of Chemicals:	On or in compliance with the inventory
Switzerland Consolidated Inventory:	Not in compliance with the inventory.
Japan ISHL Listing:	On or in compliance with the inventory
Japan Pharmacopoeia Listing:	Not in compliance with the inventory.

16. Other information, including date of preparation or last revision

NFPA Hazard ID

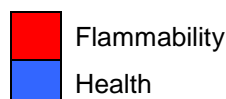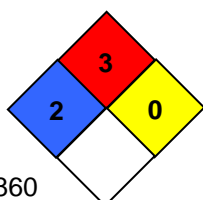

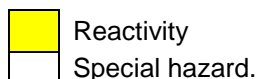

Hazard rating: 0 - Minimal; 1 - Slight; 2 - Moderate; 3 - Serious; 4 - Severe

Issue date: 06-12-2014

Revision date: No data available.


Version #: 1.0

Further information: No data available.

Disclaimer: THE INFORMATION PRESENTED IN THIS MATERIAL SAFETY DATA SHEET (MSDS/SDS) WAS PREPARED BY TECHNICAL PERSONNEL BASED ON DATA THAT THEY BELIEVE IN THEIR GOOD FAITH JUDGMENT IS ACCURATE. HOWEVER, THE INFORMATION PROVIDED HEREIN IS PROVIDED "AS IS," AND AVANTOR PERFORMANCE MATERIALS MAKES AND GIVES NO REPRESENTATIONS OR WARRANTIES WHATSOEVER, AND EXPRESSLY DISCLAIMS ALL WARRANTIES REGARDING SUCH INFORMATION AND THE PRODUCT TO WHICH IT RELATES, WHETHER EXPRESS, IMPLIED, OR STATUTORY, INCLUDING WITHOUT LIMITATION<(>,<)> WARRANTIES OF ACCURACY, COMPLETENESS, MERCHANTABILITY, NON-INFRINGEMENT, PERFORMANCE, SAFETY, SUITABILITY, STABILITY, AND FITNESS FOR A PARTICULAR PURPOSE, AND ANY WARRANTIES ARISING FROM COURSE OF DEALING, COURSE OF PERFORMANCE, OR USAGE OF TRADE. THIS MSDS/SDS IS INTENDED ONLY AS A GUIDE TO THE APPROPRIATE PRECAUTIONARY HANDLING OF THE MATERIAL BY A PROPERLY TRAINED PERSON USING THIS PRODUCT, AND IS NOT INTENDED TO BE COMPREHENSIVE AS TO THE MANNER AND CONDITIONS OF USE, HANDLING, STORAGE, OR DISPOSAL OF THE PRODUCT. INDIVIDUALS RECEIVING THIS MSDS/SDS MUST ALWAYS EXERCISE THEIR OWN INDEPENDENT JUDGMENT IN DETERMINING THE APPROPRIATENESS OF SUCH ISSUES. ACCORDINGLY, AVANTOR PERFORMANCE MATERIALS ASSUMES NO LIABILITY WHATSOEVER FOR THE USE OF OR RELIANCE UPON THIS INFORMATION. NO SUGGESTIONS FOR USE ARE INTENDED AS, AND NOTHING HEREIN SHALL BE CONSTRUED AS, A RECOMMENDATION TO INFRINGE ANY EXISTING PATENTS OR TO VIOLATE ANY FEDERAL, STATE, LOCAL, OR FOREIGN LAWS. AVANTOR PERFORMANCE MATERIALS REMINDS YOU THAT IT IS YOUR LEGAL DUTY TO MAKE ALL INFORMATION IN THIS MSDS/SDS AVAILABLE TO YOUR EMPLOYEES.

Safety Data Sheet

Gasoline, Unleaded

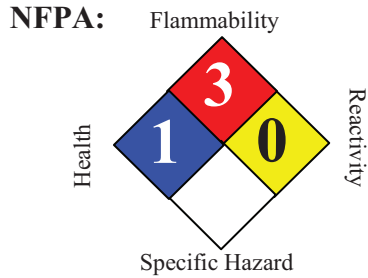

SECTION 1. PRODUCT AND COMPANY IDENTIFICATION

Product name	:	Gasoline, Unleaded			
Synonyms	:	Blend of Highly Flammable Petroleum Distillates, Regular, Mid-Grade, Premium, 888100008809			
SDS Number	:	888100008809	Version	:	1.1
Product Use Description	:	Fuel			
Company	:	For: Tesoro Refining & Marketing Co. 19100 Ridgewood Parkway, San Antonio, TX 78259			
Tesoro Call Center	:	(877) 783-7676	Chemtrec (Emergency Contact)	:	(800) 424-9300

SECTION 2. HAZARDS IDENTIFICATION

Classifications :

- Flammable Liquid – Category 1 or 2 depending on formulation.
- Aspiration Hazard – Category 1
- Carcinogenicity – Category 2
- Specific Target Organ Toxicity (Repeated Exposure) – Category 2
- Specific Target Organ Toxicity (Single Exposure) – Category 3
- Skin Irritation – Category 2
- Eye Irritation – Category 2B
- Chronic Aquatic Toxicity – Category 2

Pictograms :



Signal Word : **Danger**

Hazard Statements

Extremely flammable liquid and vapor.
 May be fatal if swallowed and enters airways – do not siphon gasoline by mouth.
 Suspected of causing blood cancer if repeated over-exposure by inhalation and/or skin contact occurs.
 May cause damage to liver, kidneys and nervous system by repeated and prolonged inhalation or skin contact. Causes eye irritation. Can be absorbed through skin.
 May cause drowsiness or dizziness. Extreme exposure such as intentional inhalation may cause unconsciousness, asphyxiation and death.
 Repeated or prolonged skin contact can cause irritation and dermatitis.

Harmful to aquatic life.

Precautionary statements

Prevention

- : Obtain special instructions before use.
- Do not handle until all safety precautions have been read and understood.
- Keep away from heat, sparks, open flames, welding and hot surfaces.
- No smoking.
- Keep container tightly closed.
- Ground and/or bond container and receiving equipment.
- Use explosion-proof electrical equipment.
- Use only non-sparking tools (if tools are used in flammable atmosphere).
- Take precautionary measures against static discharge.
- Wear gloves, eye protection and face protection (as needed to prevent skin and eye contact with liquid).
- Wash hands or liquid-contacted skin thoroughly after handling.
- Do not eat, drink or smoke when using this product.
- Do not breathe vapors.
- Use only outdoors or in a well-ventilated area.

Response

- : In case of fire: Use dry chemical, CO₂, water spray or fire fighting foam to extinguish.
- If swallowed: Immediately call a poison center, doctor, hospital emergency room, medical clinic or 911. Do NOT induce vomiting. Rinse mouth.
- If on skin (or hair): Take off immediately all contaminated clothing. Rinse skin with water/shower.
- If in eye: Rinse cautiously with water for several minutes. Remove contact lenses, if present and easy to do. Continue rinsing.
- If skin or eye irritation persists, get medical attention.
- If inhaled: Remove person to fresh air and keep comfortable for breathing. Get medical attention if you feel unwell.

Storage

- : Store in a well ventilated place. Keep cool. Store locked up. Keep container tightly closed. Use only approved containers. Some containers not approved for gasoline may dissolve and release flammable gasoline liquid and vapors.

Disposal

- : Dispose of contents/containers to approved disposal site in accordance with local, regional, national, and/or international regulations.

SECTION 3. COMPOSITION/INFORMATION ON INGREDIENTS

Component	CAS-No.	Weight %
Gasoline, natural; Low boiling point naphtha	8006-61-9	10 - 30%
Toluene	108-88-3	10 - 30%
Xylene	1330-20-7	10 - 30%
Ethanol; ethyl alcohol	64-17-5	0-8.2%
Trimethylbenzene	25551-13-7	1 - 5%
Isopentane; 2-methylbutane	78-78-4	1 - 5%

Naphthalene	91-20-3	1 - 5%
Benzene	71-43-2	Less than 1.3%
Pentane	109-66-0	1 - 5%
Cyclohexane	110-82-7	1 - 5%
Ethylbenzene	100-41-4	1 - 5%
Butane	106-97-8	1 - 20%
Heptane [and isomers]	142-82-5	0.5 - 0.75%
N-hexane	110-54-3	0.5 - 0.75%

SECTION 4. FIRST AID MEASURES

Inhalation	: If inhaled, remove to fresh air. If not breathing, give artificial respiration. If breathing is difficult, give oxygen. Seek medical attention immediately.
Skin contact	: In case of contact, immediately flush skin with plenty of water. Take off contaminated clothing and shoes immediately. Wash contaminated clothing before re-use. Contaminated leather, particularly footwear, must be discarded. Note that contaminated clothing may be a fire hazard. Seek medical advice if symptoms persist or develop.
Eye contact	: Remove contact lenses. Rinse immediately with plenty of water, also under the eyelids, for at least 15 minutes. Seek medical advice if symptoms persist or develop.
Ingestion	: Do NOT induce vomiting. Never give anything by mouth to an unconscious person. Obtain medical attention.
Notes to physician	: Symptoms: Dizziness, Discomfort, Headache, Nausea, Kidney disorders, Liver disorders. Aspiration may cause pulmonary edema and pneumonitis. Swallowing gasoline is more likely to be fatal for small children than adults, even if aspiration does not occur.

SECTION 5. FIRE-FIGHTING MEASURES

Suitable extinguishing media	: SMALL FIRES: Any extinguisher suitable for Class B fires, dry chemical, CO ₂ , water spray or fire fighting foam. LARGE FIRES: Water spray, fog or fire fighting foam. Water may be ineffective for fighting the fire, but may be used to cool fire-exposed containers. Keep containers and surroundings cool with water spray.
Specific hazards during fire fighting	: Extremely flammable liquid and vapor. This material is combustible/flammable and is sensitive to fire, heat, and static discharge.
Special protective equipment for fire-fighters	: Firefighting activities that may result in potential exposure to high heat, smoke or toxic by-products of combustion should require NIOSH/MSHA- approved pressure-demand self-contained breathing apparatus with full facepiece and full protective clothing.

Further information : Isolate area around container involved in fire. Cool tanks, shells, and containers exposed to fire and excessive heat with water. For massive fires the use of unmanned hose holders or monitor nozzles may be advantageous to further minimize personnel exposure. Major fires may require withdrawal, allowing the tank to burn. Large storage tank fires typically require specially trained personnel and equipment to extinguish the fire, often including the need for properly applied fire fighting foam. Exposure to decomposition products may be a hazard to health. Use extinguishing measures that are appropriate to local circumstances and the surrounding environment. Use water spray to cool unopened containers. Fire residues and contaminated fire extinguishing water must be disposed of in accordance with local regulations.

SECTION 6. ACCIDENTAL RELEASE MEASURES

Personal precautions : Evacuate personnel to safe areas. Ventilate the area. Remove all sources of ignition. Response and clean-up crews must be properly trained and must utilize proper protective equipment (see Section 8).

Environmental precautions : Discharge into the environment must be avoided. If the product contaminates rivers and lakes or drains inform respective authorities.

Methods for cleaning up : Contain and collect spillage with non-combustible absorbent material, (e.g. sand, earth, diatomaceous earth, vermiculite) and place in container for disposal according to local / national regulations.

SECTION 7. HANDLING AND STORAGE

Precautions for safe handling : Keep away from fire, sparks and heated surfaces. No smoking near areas where material is stored or handled. The product should only be stored and handled in areas with intrinsically safe electrical classification.

Hydrocarbon liquids including this product can act as a non-conductive flammable liquid (or static accumulators), and may form ignitable vapor-air mixtures in storage tanks or other containers. Precautions to prevent static-initated fire or explosion during transfer, storage or handling, include but are not limited to these examples:

- (1) Ground and bond containers during product transfers. Grounding and bonding may not be adequate protection to prevent ignition or explosion of hydrocarbon liquids and vapors that are static accumulators.
- (2) Special slow load procedures for "switch loading" must be followed to avoid the static ignition hazard that can exist when higher flash point material (such as fuel oil or diesel) is loaded into tanks previously containing low flash point products (such as gasoline or naphtha).
- (3) Storage tank level floats must be effectively bonded.

For more information on precautions to prevent static-initated fire or explosion, see NFPA 77, Recommended Practice on Static Electricity (2007), and API Recommended Practice 2003, Protection Against Ignitions Arising Out of Static, Lightning, and Stray Currents (2008).

Conditions for safe storage, including incompatibilities : Keep away from flame, sparks, excessive temperatures and open flame. Use approved containers. Keep containers closed and clearly labeled. Empty or partially full product containers or vessels may contain explosive vapors. Do not pressurize, cut, heat, weld or expose containers to sources of ignition. Store in a well-ventilated area. The storage area should comply with NFPA 30 "Flammable and Combustible Liquid Code". The cleaning of tanks previously containing this product should follow API Recommended Practice (RP) 2013 "Cleaning Mobile Tanks In Flammable and Combustible Liquid Service" and API RP 2015 "Cleaning Petroleum Storage Tanks".

Reports suggest that government-mandated ethanol, if present, may not be compatible with fiberglass gasoline tanks. Ethanol may dissolve fiberglass resin, causing engine damage and possibly allow leakage of explosive gasoline.

Keep away from food, drink and animal feed. Incompatible with oxidizing agents. Incompatible with acids.

No decomposition if stored and applied as directed. Emergency eye wash capability should be available in the near proximity to operations presenting a potential splash exposure. Store only in containers approved and labeled for gasoline.

SECTION 8. EXPOSURE CONTROLS / PERSONAL PROTECTION

Exposure Guidelines

List	Components	CAS-No.	Type:	Value
OSHA	Benzene	71-43-2	TWA	1 ppm
		71-43-2	STEL	5 ppm
		71-43-2	OSHA_ACT	0.5 ppm
OSHA Z1	Xylene	1330-20-7	PEL	100 ppm 435 mg/m3
	Ethanol; Ethyl alcohol	64-17-5	PEL	1,000 ppm 1,900 mg/m3
	Naphthalene	91-20-3	PEL	10 ppm 50 mg/m3
	Cyclohexane	110-82-7	PEL	300 ppm 1,050 mg/m3
	Ethylbenzene	100-41-4	PEL	100 ppm 435 mg/m3
	Heptane [and isomers]	142-82-5	PEL	500 ppm 2,000 mg/m3
	N-hexane	110-54-3	PEL	500 ppm 1,800 mg/m3
ACGIH	Toluene	108-88-3	TWA	50 ppm
	Xylene	1330-20-7	TWA	100 ppm
		1330-20-7	STEL	150 ppm
	Ethanol; Ethyl alcohol	64-17-5	TWA	1,000 ppm
	Trimethylbenzene	25551-13-7	TWA	25 ppm
	Isopentane; 2-Methylbutane	78-78-4	TWA	600 ppm
	Naphthalene	91-20-3	TWA	10 ppm
		91-20-3	STEL	15 ppm
	Benzene	71-43-2	TWA	0.5 ppm
		71-43-2	STEL	2.5 ppm
	Pentane	109-66-0	TWA	600 ppm
	Cyclohexane	110-82-7	TWA	100 ppm
	Ethylbenzene	100-41-4	TWA	100 ppm
100-41-4		STEL	125 ppm	
Heptane [and isomers]	142-82-5	TWA	400 ppm	
	142-82-5	STEL	500 ppm	

	N-hexane	110-54-3	TWA	50 ppm
Engineering measures	: Use adequate ventilation to keep gas and vapor concentrations of this product below occupational exposure and flammability limits, particularly in confined spaces. Use only intrinsically safe electrical equipment approved for use in classified areas.			
Eye protection	: Safety glasses or goggles are recommended where there is a possibility of splashing or spraying. Ensure that eyewash stations and safety showers are close to the workstation location.			
Hand protection	: Gloves constructed of nitrile or neoprene are recommended. Consult manufacturer specifications for further information.			
Skin and body protection	: If needed to prevent skin contact, chemical protective clothing such as of DuPont TyChem®, Saranex or equivalent recommended based on degree of exposure. Flame resistant clothing such as Nomex ® is recommended in areas where material is stored or handled.			
Respiratory protection	: A NIOSH/ MSHA-approved air-purifying respirator with organic vapor cartridges or canister may be permissible under certain circumstances where airborne concentrations are or may be expected to exceed exposure limits or for odor or irritation. Protection provided by air-purifying respirators is limited. Refer to OSHA 29 CFR 1910.134, ANSI Z88.2-1992, NIOSH Respirator Decision Logic, and the manufacturer for additional guidance on respiratory protection selection. Use a NIOSH/ MSHA-approved positive-pressure supplied-air respirator if there is a potential for uncontrolled release, exposure levels are not known, in oxygen-deficient atmospheres, or any other circumstance where an air-purifying respirator may not provide adequate protection.			
Work / Hygiene practices	: Emergency eye wash capability should be available in the near proximity to operations presenting a potential splash exposure. Use good personal hygiene practices. Avoid repeated and/or prolonged skin exposure. Wash hands before eating, drinking, smoking, or using toilet facilities. Do not use as a cleaning solvent on the skin. Do not use solvents or harsh abrasive skin cleaners for washing this product from exposed skin areas. Waterless hand cleaners are effective. Promptly remove contaminated clothing and launder before reuse. Use care when laundering to prevent the formation of flammable vapors which could ignite via washer or dryer. Consider the need to discard contaminated leather shoes and gloves.			

SECTION 9. PHYSICAL AND CHEMICAL PROPERTIES

Appearance	: Clear to straw colored liquid
Odor	: Characteristic hydrocarbon-like
Odor threshold	0.5 - 1.1 ppm
pH	: Not applicable
Melting point/freezing point	About -101°C (-150°F)
Initial boiling point & range	Boiling point varies: 30 – 200°C (85 – 392°F)
Flash point	< -21°C (-5.8°F)
Evaporation rate	: Higher initially and declining as lighter components evaporate
Flammability (solid, gas)	: Flammable vapor released by liquid

Upper explosive limit	7.6 %(V)
Lower explosive limit	1.3 %(V)
Vapor pressure	345 - 1,034 hPa at 37.8 °C (100.0 °F)
Vapor density (air = 1)	Approximately 3 to 4
Relative density (water = 1)	0.8 g/mL
Solubility (in water)	Negligible
Partition coefficient (n-octanol/water)	2 – 7 as log Pow
Auto-ignition temperature	Approximately 250°C (480°F)
Decomposition temperature	Will evaporate or boil and possibly ignite before decomposition occurs.
Kinematic viscosity	0.64 to 0.88 mm ² /s range reported for gasoline
Conductivity (conductivity can be reduced by environmental factors such as a decrease in temperature)	: Hydrocarbon liquids without static dissipater additive may have conductivity below 1 picoSiemens per meter (pS/m). The highest electro-static ignition risks are associated with "ultra-low conductivities" below 5 pS/m. See Section 7 for sources of information on defining safe loading and handling procedures for low conductivity products.

SECTION 10. STABILITY AND REACTIVITY

Reactivity	: Vapors may form explosive mixture with air. Hazardous polymerization does not occur.
Chemical stability	: Stable under normal conditions.
Possibility of hazardous reactions	Can react with strong oxidizing agents, peroxides, alkaline products and strong acids. Contact with nitric and sulfuric acids will form nitroresols that can decompose violently.
Conditions to avoid	: Avoid high temperatures, open flames, sparks, welding, smoking and other ignition sources. Avoid static charge accumulation and discharge (see Section 7).
Hazardous decomposition products	: Ignition and burning can release carbon monoxide, carbon dioxide and non-combusted hydrocarbons (smoke).

SECTION 11. TOXICOLOGICAL INFORMATION

Skin contact	: Irritating to skin. Can be partially absorbed through skin.
Eye contact	: Irritating to eyes.
Ingestion	: Aspiration hazard if liquid is inhaled into lungs, particularly from vomiting after ingestion. Aspiration may result in chemical pneumonia, severe lung damage, respiratory failure and even death. Ingestion may cause gastrointestinal disturbances, including irritation, nausea, vomiting and diarrhea, and central nervous (brain) effects similar to alcohol intoxication. In severe cases, tremors, convulsions, loss of consciousness, coma, respiratory arrest and death may occur.

Inhalation and further information

Acute toxicity of benzene results primarily from depression of the central nervous system (CNS). Inhalation of concentrations over 50 ppm can produce headache, lassitude, weariness, dizziness, drowsiness, over excitation. Exposure to very high levels can result in unconsciousness and death.

Repeated over-exposure may cause liver and kidney injuries. Components of the product may affect the nervous system.

IARC has determined that gasoline and gasoline exhaust are possibly carcinogenic in humans. Inhalation exposure to completely vaporized unleaded gasoline caused kidney cancers in male rats and liver tumors in female mice. The U.S. EPA has determined that the male kidney tumors are species-specific and are irrelevant for human health risk assessment. The significance of the tumors seen in female mice is not known. Exposure to light hydrocarbons in the same boiling range as this product has been associated in animal studies with effects to the central and peripheral nervous systems, liver, and kidneys. The significance of these animal models to predict similar human response to gasoline is uncertain. This product contains benzene. Human health studies indicate that prolonged and/or repeated overexposure to benzene may cause damage to the blood-forming system (particularly bone marrow), and serious blood disorders such as aplastic anemia and leukemia. Benzene is listed as a human carcinogen by the NTP, IARC, OSHA and ACGIH.

Component:

Gasoline, natural; Low boiling point naphtha	8006-61-9	<p><u>Acute oral toxicity:</u> LD50 rat Dose: 18.8 mg/kg</p> <p><u>Acute inhalation toxicity:</u> LC50 rat Dose: 20.7 mg/l Exposure time: 4 h</p> <p><u>Skin irritation:</u> Classification: Irritating to skin. Result: Mild skin irritation</p> <p><u>Eye irritation:</u> Classification: Irritating to eyes. Result: Moderate eye irritation</p>
Toluene	108-88-3	<p><u>Acute oral toxicity:</u> LD50 rat Dose: 636 mg/kg</p> <p><u>Acute dermal toxicity:</u> LD50 rabbit Dose: 12,124 mg/kg</p> <p><u>Acute inhalation toxicity:</u> LC50 rat Dose: 49 mg/l Exposure time: 4 h</p> <p><u>Skin irritation:</u> Classification: Irritating to skin. Result: Mild skin irritation Prolonged skin contact may defat the skin and produce dermatitis.</p> <p><u>Eye irritation:</u> Classification: Irritating to eyes. Result: Mild eye irritation</p>
Xylene	1330-20-7	<p><u>Acute oral toxicity:</u> LD50 rat Dose: 2,840 mg/kg</p> <p><u>Acute dermal toxicity:</u> LD50 rabbit Dose: ca. 4,500 mg/kg</p> <p><u>Acute inhalation toxicity:</u> LC50 rat Dose: 6,350 mg/l Exposure time: 4 h</p> <p><u>Skin irritation:</u> Classification: Irritating to skin. Result: Mild skin irritation</p>

Repeated or prolonged exposure may cause skin irritation and dermatitis, due to degreasing properties of the product.

Eye irritation: Classification: Irritating to eyes.

Result: Mild eye irritation

Ethanol; Ethyl alcohol

64-17-5

Acute oral toxicity: LD50 rat

Dose: 6,200 mg/kg

Acute dermal toxicity: LD50 rabbit

Dose: 19,999 mg/kg

Acute inhalation toxicity: LC50 rat

Dose: 8,001 mg/l

Exposure time: 4 h

Skin irritation: Classification: Irritating to skin.

Result: Mild skin irritation

Prolonged skin contact may cause skin irritation and/or dermatitis.

Eye irritation: Classification: Irritating to eyes.

Result: Mild eye irritation

Mild eye irritation

Naphthalene

91-20-3

Acute oral toxicity: LD50 rat

Dose: 2,001 mg/kg

Acute dermal toxicity: LD50 rat

Dose: 2,501 mg/kg

Acute inhalation toxicity: LC50 rat

Dose: 101 mg/l

Exposure time: 4 h

Skin irritation: Classification: Irritating to skin.

Result: Mild skin irritation

Eye irritation: Classification: Irritating to eyes.

Result: Mild eye irritation

Carcinogenicity: N11.00422130

Benzene

71-43-2

Acute oral toxicity: LD50 rat

Dose: 930 mg/kg

Acute inhalation toxicity: LC50 rat

Dose: 44 mg/l

Exposure time: 4 h

Skin irritation: Classification: Irritating to skin.

Result: Mild skin irritation

Repeated or prolonged exposure may cause skin irritation and dermatitis, due to degreasing properties of the product.

Eye irritation: Classification: Irritating to eyes.

Result: Risk of serious damage to eyes.

Pentane

109-66-0

Acute oral toxicity: LD50 rat

Dose: 2,001 mg/kg

Acute inhalation toxicity: LC50 rat

Dose: 364 mg/l

Exposure time: 4 h

Skin irritation: Repeated or prolonged exposure may cause skin irritation and dermatitis, due to degreasing properties of the product.

Eye irritation: Classification: Irritating to eyes.

Result: Mild eye irritation

Cyclohexane

110-82-7

Acute dermal toxicity: LD50 rabbit

Dose: 2,001 mg/kg

Acute inhalation toxicity: LC50 rat

Dose: 14 mg/l

Exposure time: 4 h

		<p><u>Skin irritation:</u> Classification: Irritating to skin. Result: Skin irritation</p> <p><u>Eye irritation:</u> Classification: Irritating to eyes. Result: Mild eye irritation</p>
Ethylbenzene	100-41-4	<p><u>Acute oral toxicity:</u> LD50 rat Dose: 3,500 mg/kg</p> <p><u>Acute dermal toxicity:</u> LD50 rabbit Dose: 15,500 mg/kg</p> <p><u>Acute inhalation toxicity:</u> LC50 rat Dose: 18 mg/l Exposure time: 4 h</p> <p><u>Skin irritation:</u> Classification: Irritating to skin. Result: Mild skin irritation</p> <p><u>Eye irritation:</u> Classification: Irritating to eyes. Result: Risk of serious damage to eyes.</p>
Heptane [and isomers]	142-82-5	<p><u>Acute oral toxicity:</u> LD50 rat Dose: 15,001 mg/kg</p> <p><u>Acute inhalation toxicity:</u> LC50 rat Dose: 103 g/m3 Exposure time: 4 h</p> <p><u>Skin irritation:</u> Classification: Irritating to skin. Result: Skin irritation Repeated or prolonged exposure may cause skin irritation and dermatitis, due to degreasing properties of the product.</p> <p><u>Eye irritation:</u> Classification: Irritating to eyes. Result: Mild eye irritation</p>
N-hexane	110-54-3	<p><u>Acute oral toxicity:</u> LD50 rat Dose: 25,000 mg/kg</p> <p><u>Acute dermal toxicity:</u> LD50 rabbit Dose: 2,001 mg/kg</p> <p><u>Acute inhalation toxicity:</u> LC50 rat Dose: 171.6 mg/l Exposure time: 4 h</p> <p><u>Skin irritation:</u> Classification: Irritating to skin. Result: Skin irritation</p> <p><u>Eye irritation:</u> Classification: Irritating to eyes. Result: Mild eye irritation</p> <p><u>Teratogenicity:</u> N11.00418960</p>

Carcinogenicity

NTP	:	Naphthalene (CAS-No.: 91-20-3) Benzene (CAS-No.: 71-43-2)
IARC	:	Gasoline, natural; Low boiling point naphtha (CAS-No.: 8006-61-9) Naphthalene (CAS-No.: 91-20-3) Benzene (CAS-No.: 71-43-2) Ethylbenzene (CAS-No.: 100-41-4)
OSHA	:	Benzene (CAS-No.: 71-43-2)
CA Prop 65	:	WARNING! This product contains a chemical known to the State of California to cause birth defects or other reproductive harm. Toluene (CAS-No.: 108-88-3)

Benzene (CAS-No.: 71-43-2)

SECTION 12. ECOLOGICAL INFORMATION

Additional ecological information : Keep out of sewers, drainage areas, and waterways. Report spills and releases, as applicable, under Federal and State regulations.

Component:

Toluene	108-88-3	<p><u>Toxicity to fish:</u> LC50 Species: Carassius auratus (goldfish) Dose: 13 mg/l Exposure time: 96 h</p> <p><u>Acute and prolonged toxicity for aquatic invertebrates:</u> EC50 Species: Daphnia magna (Water flea) Dose: 11.5 mg/l Exposure time: 48 h</p> <p><u>Toxicity to algae:</u> IC50 Species: Selenastrum capricornutum (green algae) Dose: 12 mg/l Exposure time: 72 h</p>
Ethanol; Ethyl alcohol	64-17-5	<p><u>Toxicity to fish:</u> LC50 Species: Leuciscus idus (Golden orfe) Dose: 8,140 mg/l Exposure time: 48 h</p> <p><u>Acute and prolonged toxicity for aquatic invertebrates:</u> EC50 Species: Daphnia magna (Water flea) Dose: 9,268 - 14,221 mg/l Exposure time: 48 h</p>
Isopentane; 2-Methylbutane	78-78-4	<p><u>Toxicity to fish:</u> LC50 Species: Oncorhynchus mykiss (rainbow trout) Dose: 3.1 mg/l Exposure time: 96 h</p> <p><u>Acute and prolonged toxicity for aquatic invertebrates:</u> EC50 Species: Daphnia magna (Water flea) Dose: 2.3 mg/l Exposure time: 96 h</p>
Naphthalene	91-20-3	<p><u>Toxicity to algae:</u> EC50 Species: Dose: 33 mg/l Exposure time: 24 h</p>
Pentane	109-66-0	<p><u>Acute and prolonged toxicity for aquatic invertebrates:</u> EC50 Species: Daphnia magna (Water flea) Dose: 9.74 mg/l Exposure time: 48 h</p>
Cyclohexane	110-82-7	<p><u>Acute and prolonged toxicity for aquatic invertebrates:</u> EC50 Species: Daphnia magna (Water flea) Dose: 3.78 mg/l Exposure time: 48 h</p>

Heptane [and isomers]	142-82-5	<p><u>Toxicity to fish:</u> LC50 Species: Carassius auratus (goldfish) Dose: 4 mg/l Exposure time: 24 h</p> <p><u>Acute and prolonged toxicity for aquatic invertebrates:</u> EC50 Species: Daphnia magna (Water flea) Dose: 1.5 mg/l Exposure time: 48 h</p>
N-hexane	110-54-3	<p><u>Toxicity to fish:</u> LC50 Species: Pimephales promelas (fathead minnow) Dose: 2.5 mg/l Exposure time: 96 h</p> <p><u>Acute and prolonged toxicity for aquatic invertebrates:</u> EC50 Species: Daphnia magna (Water flea) Dose: 2.1 mg/l Exposure time: 48 h</p>

SECTION 13. DISPOSAL CONSIDERATIONS

Disposal : Dispose of container and unused contents in accordance with federal, state and local requirements.

SECTION 14. TRANSPORT INFORMATION

CFR

Proper shipping name : Petrol
UN-No. : 1203
Class : 3
Packing group : II

TDG

Proper shipping name : Gasoline
UN-No. : UN1203
Class : 3
Packing group : II

IATA Cargo Transport

UN UN-No. : UN1203
Description of the goods : Gasoline
Class : 3
Packaging group : II
ICAO-Labels : 3
Packing instruction (cargo aircraft) : 364
Packing instruction (cargo aircraft) : Y341

IATA Passenger Transport

UN UN-No. : UN1203
Description of the goods : Gasoline
Class : 3

Packaging group : II
 ICAO-Labels : 3
 Packing instruction (passenger aircraft) : 353
 Packing instruction (passenger aircraft) : Y341

IMDG-Code

UN-No. : UN 1203
 Description of the goods : Gasoline
 Class : 3
 Packaging group : II
 IMDG-Labels : 3
 EmS Number : F-E S-E
 Marine pollutant : No

SECTION 15. REGULATORY INFORMATION

OSHA Hazards : Flammable liquid
 Highly toxic by ingestion
 Moderate skin irritant
 Severe eye irritant
 Carcinogen

TSCA Status : On TSCA Inventory

DSL Status : . All components are on the Canadian DSL list.

SARA 311/312 Hazards : Fire Hazard
 Acute Health Hazard
 Chronic Health Hazard

CERCLA SECTION 103 and SARA SECTION 304 (RELEASE TO THE ENVIROMENT)

The CERCLA definition of hazardous substances contains a "petroleum exclusion" clause which exempts crude oil. Fractions of crude oil, and products (both finished and intermediate) from the crude oil refining process and any indigenous components of such from the CERCLA Section 103 reporting requirements. However, other federal reporting requirements, including SARA Section 304, as well as the Clean Water Act may still apply.

California Prop. 65 : WARNING! This product contains a chemical known to the State of California to cause birth defects or other reproductive harm.

Toluene 108-88-3
 Benzene 71-43-2

SECTION 16. OTHER INFORMATIONFurther information

The information provided in this Safety Data Sheet is correct to the best of our knowledge, information and belief at the date of its publication. The information given is designed only as guidance for safe handling, use, processing, storage, transportation, disposal and release and is not to be considered a warranty or quality specification. The information relates only to the specific material designated and may not be valid for such material used in combination with any other materials or in any process, unless specified in the text.

Revision Date : 08/09/2012

6, 8, 10, 12, 14, 16, 64, 68, 91, 112, 306, 1092, 1106, 1500, 1570, 1571, 1651, 1652, 1654, 1700, 1701, 1702, 1710, 1711, 1714, 1726, 1729, 1730, 1732, 1733, 1826, 1848, 1880, 1950

SECTION 1: IDENTIFICATION OF THE SUBSTANCE/MIXTURE AND OF THE COMPANY/UNDERTAKING

1.1. Product identification

Product Description: Xylene
Cat No. : 6601, 6615, 6655, 9900-5, 9900-55, 6601E
Synonyms Dimethylbenzene; Methyltoluene
Molecular Formula C8H10

1.2. Relevant identified uses of the substance or mixture and uses advised against

Recommended Use Laboratory chemicals.
Uses advised against No Information available

1.3. Details of the supplier of the safety data sheet

Company Richard Allan Scientific
 A Subsidiary of Thermo Fisher Scientific
 4481 Campus Drive
 Kalamazoo, MI 49008
 Tel: (800) 522-7270
E-mail address begel.sdsdesk@thermofisher.com

1.4. Emergency telephone number

Chemtrec US: (800) 424-9300
 Chemtrec EU: 001 (202) 483-7616

SECTION 2: HAZARDS IDENTIFICATION

2.1. Classification of the substance or mixture

CLP Classification - Regulation (EC) No 1272/2008

Physical hazards

Flammable liquids Category 3

Health hazards

Aspiration Toxicity	Category 1
Acute dermal toxicity	Category 4
Acute Inhalation Toxicity - Vapors	Category 4
Skin Corrosion/irritation	Category 2
Specific target organ toxicity - (repeated exposure)	Category 2

Environmental hazards

Based on available data, the classification criteria are not met

Classification according to EU Directives 67/548/EEC or 1999/45/EC

Symbol(s) Xn - Harmful
R-phrases(s) R10 - Flammable
 R38 - Irritating to skin
 R20/21 - Harmful by inhalation and in contact with skin

SAFETY DATA SHEET

Xylene

Revision Date 21-Feb-2014

For the full text of the R-phrases and H-Statements mentioned in this Section, see Section 16.

2.2. Label elements



Signal Word

Danger

Hazard Statements

- H226 - Flammable liquid and vapor
- H312 - Harmful in contact with skin
- H332 - Harmful if inhaled
- H315 - Causes skin irritation
- H304 - May be fatal if swallowed and enters airways
- H373 - May cause damage to organs through prolonged or repeated exposure

Precautionary Statements

- P210 - Keep away from heat/sparks/open flames/hot surfaces. - No smoking
- P280 - Wear protective gloves/ protective clothing
- P302 + P352 - IF ON SKIN: Wash with plenty of soap and water
- P312 - Call a POISON CENTER or doctor/ physician if you feel unwell
- P304 + P340 - IF INHALED: Remove to fresh air and keep at rest in a position comfortable for breathing
- P301 + P310 - IF SWALLOWED: Immediately call a POISON CENTER or doctor/ physician
- P331 - Do NOT induce vomiting
- P362 - Take off contaminated clothing and wash before reuse
- P260 - Do not breathe dust/fume/gas/mist/vapors/spray

2.3. Other hazards

No information available

SECTION 3: COMPOSITION/INFORMATION ON INGREDIENTS

Component	CAS-No	EC-No.	Weight %	CLP Classification - Regulation (EC) No 1272/2008	DSD Classification - 67/548/EEC
Ethylbenzene	100-41-4	EEC No. 202-849-4	10 - 15	Flam. Liq. 2 (H225) Acute Tox. 4 (H332) Asp. Tox. 1 (H304) STOT RE 2 (H373) Aquatic Chronic 3 (H412)	F; R11 Xn; R20-48/20 R65
Xylenes (o-, m-, p- isomers)	1330-20-7	EEC No. 215-535-7	85	Acute Tox. 4 (H312) Acute Tox. 4 (H332) Skin Irrit. 2 (H315) Flam. Liq. 3 (H226)	R10 Xn; R20/21 Xi; R38
Toluene	108-88-3	EEC No. 203-625-9	0 - 0.5	Skin Irrit. 2 (H315) Repr. 2 (H361d) STOT SE 3 (H336) STOT RE 2 (H373) Asp. Tox. 1 (H304) Flam. Liq. 2 (H225)	F; R11 Xi; R38 Xn; R48/20-65 Repr.Cat.3; R63 R67
Benzene	71-43-2	EEC No. 200-753-7	0 - 0.01	Skin Irrit. 2 (H315) Eye Irrit. 2 (H319) Muta. 1B (H340) Carc. 1A (H350) STOT RE 1 (H372)	F; R11 Xi; R36/38 Carc.Cat.1; R45 Muta.Cat.2; R46 T; R48/23/24/25

SAFETY DATA SHEET

Xylene

Revision Date 21-Feb-2014

				Asp. Tox. 1 (H304) Flam. Liq. 2 (H225)	Xn; R65
--	--	--	--	---	---------

For the full text of the R-phrases and H-Statements mentioned in this Section, see Section 16.

SECTION 4: FIRST AID MEASURES

4.1. Description of first aid measures

General Advice	If symptoms persist, call a physician. Show this safety data sheet to the doctor in attendance.
Eye Contact	Rinse immediately with plenty of water, also under the eyelids, for at least 15 minutes. Immediate medical attention is required. Immediately flush with plenty of water. After initial flushing, remove any contact lenses and continue flushing for at least 15 minutes. Keep eye wide open while rinsing. If symptoms persist, call a physician.
Skin Contact	Wash off immediately with plenty of water for at least 15 minutes. Immediate medical attention is required. Call a physician immediately. SPEEDY ACTION IS CRITICAL, GET MEDICAL AID IMMEDIATELY. If symptoms persist, call a physician. If skin irritation persists, call a physician. Wash off immediately with soap and plenty of water while removing all contaminated clothes and shoes.
Ingestion	Do not induce vomiting. Call a physician or Poison Control Center immediately. Clean mouth with water and drink afterwards plenty of water. Do not induce vomiting without medical advice. Never give anything by mouth to an unconscious person. Consult a physician.
Inhalation	Move to fresh air. If breathing is difficult, give oxygen. Do not use mouth-to-mouth resuscitation if victim ingested or inhaled the substance; induce artificial respiration with a respiratory medical device. Immediate medical attention is required. Immediate medical attention is not required. Move to fresh air in case of accidental inhalation of vapors. If symptoms persist, call a physician.
Protection of First-aiders	Use personal protective equipment.

4.2. Most important symptoms and effects, both acute and delayed

Breathing difficulties. Symptoms of overexposure may be headache, dizziness, tiredness, nausea and vomiting

4.3. Indication of any immediate medical attention and special treatment needed

Notes to Physician Treat symptomatically.

SECTION 5: FIREFIGHTING MEASURES

5.1. Extinguishing media

Suitable Extinguishing Media

CO₂, dry chemical, dry sand, alcohol-resistant foam. Cool closed containers exposed to fire with water spray.

Extinguishing media which must not be used for safety reasons

No information available.

5.2. Special hazards arising from the substance or mixture

Flammable. Risk of ignition. Vapors may form explosive mixtures with air. Vapors may travel to source of ignition and flash back. Containers may explode when heated. Keep product and empty container away from heat and sources of ignition.

SAFETY DATA SHEET

Xylene

Revision Date 21-Feb-2014

Hazardous Combustion Products

Carbon monoxide (CO), Carbon dioxide (CO₂), Hydrocarbons, Aldehydes.

5.3. Advice for firefighters

As in any fire, wear self-contained breathing apparatus pressure-demand, MSHA/NIOSH (approved or equivalent) and full protective gear. Thermal decomposition can lead to release of irritating gases and vapors.

SECTION 6: ACCIDENTAL RELEASE MEASURES

6.1. Personal precautions, protective equipment and emergency procedures

Use personal protective equipment. Remove all sources of ignition. Take precautionary measures against static discharges. Do not get in eyes, on skin, or on clothing. Evacuate personnel to safe areas. Keep people away from and upwind of spill/leak.

6.2. Environmental precautions

Should not be released into the environment. See Section 12 for additional ecological information. Do not flush into surface water or sanitary sewer system. Prevent further leakage or spillage if safe to do so. Prevent product from entering drains.

6.3. Methods and material for containment and cleaning up

Remove all sources of ignition. Soak up with inert absorbent material. Take precautionary measures against static discharges. Keep in suitable, closed containers for disposal.

6.4. Reference to other sections

Refer to protective measures listed in Sections 8 and 13.

SECTION 7: HANDLING AND STORAGE

7.1. Precautions for safe handling

Use only under a chemical fume hood. Wear personal protective equipment. Keep away from open flames, hot surfaces and sources of ignition. Take precautionary measures against static discharges. Do not breathe vapors or spray mist. Do not get in eyes, on skin, or on clothing. Do not ingest. Pay attention to flashback. No information available. Do not take internally.

7.2. Conditions for safe storage, including any incompatibilities

Keep containers tightly closed in a dry, cool and well-ventilated place. Keep away from heat and sources of ignition. Flammables area. Keep containers tightly closed in a cool, well-ventilated place. Keep in properly labeled containers.

7.3. Specific end use(s)

Use in laboratories

SECTION 8: EXPOSURE CONTROLS/PERSONAL PROTECTION

8.1. Control parameters

Exposure limits

Component	European Union	The United Kingdom	France	Belgium	Spain
Ethylbenzene	TWA: 100 ppm 8 hr TWA: 442 mg/m ³ 8 hr STEL: 200 ppm 15 min STEL: 884 mg/m ³ 15 min Possibility of significant uptake through the skin	STEL: 125 ppm 15 min STEL: 552 mg/m ³ 15 min TWA: 100 ppm 8 hr TWA: 441 mg/m ³ 8 hr Skin	TWA / VME: 20 ppm (8 heures). restrictive limit TWA / VME: 88.4 mg/m ³ (8 heures). restrictive limit TWA / VME: 1000 mg/m ³ (8 heures). STEL / VLCT: 100 ppm. restrictive limit STEL / VLCT: 442	TWA: 100 ppm 8 uren TWA: 442 mg/m ³ 8 uren STEL: 125 ppm 15 minuten STEL: 551 mg/m ³ 15 minuten Huid	STEL / VLA-EC: 200 ppm (15 minutos). STEL / VLA-EC: 884 mg/m ³ (15 minutos). TWA / VLA-ED: 100 ppm (8 horas) TWA / VLA-ED: 441 mg/m ³ (8 horas) Piel

10000000103121

SAFETY DATA SHEET

Xylene

Revision Date 21-Feb-2014

			mg/m ³ . restrictive limit STEL / VLCT: 1500 mg/m ³ . Peau		
Xylenes (o-, m-, p- isomers)	TWA: 50 ppm 8 hr TWA: 221 mg/m ³ 8 hr STEL: 100 ppm 15 min STEL: 442 mg/m ³ 15 min Possibility of significant uptake through the skin	STEL: 100 ppm 15 min STEL: 441 mg/m ³ 15 min TWA: 50 ppm 8 hr TWA: 220 mg/m ³ 8 hr Skin	TWA / VME: 50 ppm (8 heures). restrictive limit TWA / VME: 221 mg/m ³ (8 heures). restrictive limit TWA / VME: 1000 mg/m ³ (8 heures). STEL / VLCT: 100 ppm. restrictive limit STEL / VLCT: 442 mg/m ³ . restrictive limit STEL / VLCT: 1500 mg/m ³ . Peau	TWA: 50 ppm 8 uren TWA: 221 mg/m ³ 8 uren STEL: 100 ppm 15 minuten STEL: 442 mg/m ³ 15 minuten Huid	STEL / VLA-EC: 100 ppm (15 minutos). STEL / VLA-EC: 442 mg/m ³ (15 minutos). TWA / VLA-ED: 50 ppm (8 horas) TWA / VLA-ED: 221 mg/m ³ (8 horas) Piel
Toluene	TWA: 50 ppm 8 hr TWA: 192 mg/m ³ 8 hr STEL: 100 ppm 15 min STEL: 384 mg/m ³ 15 min Skin	STEL: 100 ppm 15 min STEL: 384 mg/m ³ 15 min TWA: 50 ppm 8 hr TWA: 191 mg/m ³ 8 hr Skin	TWA / VME: 20 ppm (8 heures). restrictive limit TWA / VME: 76.8 mg/m ³ (8 heures). restrictive limit TWA / VME: 1000 mg/m ³ (8 heures). STEL / VLCT: 100 ppm. restrictive limit STEL / VLCT: 384 mg/m ³ . restrictive limit STEL / VLCT: 1500 mg/m ³ . Peau	TWA: 20 ppm 8 uren TWA: 77 mg/m ³ 8 uren STEL: 100 ppm 15 minuten STEL: 384 mg/m ³ 15 minuten Huid	STEL / VLA-EC: 100 ppm (15 minutos). STEL / VLA-EC: 384 mg/m ³ (15 minutos). TWA / VLA-ED: 50 ppm (8 horas) TWA / VLA-ED: 192 mg/m ³ (8 horas) Piel
Benzene	TWA: 1 ppm 8 hr measured or calculated in relation to a reference period of eight hours TWA: 3.25 mg/m ³ 8 hr measured or calculated in relation to a reference period of eight hours Substantial contribution to the total body burden via dermal exposure possible	STEL: 3 ppm 15 min STEL: 9.75 mg/m ³ 15 min TWA: 1 ppm 8 hr TWA: 3.25 mg/m ³ 8 hr Carc. Skin	TWA / VME: 1 ppm (8 heures). restrictive limit TWA / VME: 3.25 mg/m ³ (8 heures). restrictive limit TWA / VME: 1000 mg/m ³ (8 heures). STEL / VLCT: 1500 mg/m ³ . Peau	TWA: 1 ppm 8 uren TWA: 3.25 mg/m ³ 8 uren Huid	TWA / VLA-ED: 1 ppm (8 horas) TWA / VLA-ED: 3.25 mg/m ³ (8 horas) Piel

Component	Italy	Germany	Portugal	The Netherlands	Finland
Ethylbenzene	TWA: 100 ppm 8 ore. TWA: 442 mg/m ³ 8 ore. STEL: 200 ppm 15 minuti. Breve termine STEL: 884 mg/m ³ 15 minuti. Breve termine Pelle	TWA: 20 ppm (8 Stunden). AGW - exposure factor 2 TWA: 88 mg/m ³ (8 Stunden). AGW - exposure factor 2 TWA: 20 ppm (8 Stunden). MAK TWA: 88 mg/m ³ (8 Stunden). MAK Höhepunkt: 40 ppm Höhepunkt: 176 mg/m ³ Haut	STEL: 200 ppm 15 minutos STEL: 884 mg/m ³ 15 minutos TWA: 100 ppm 8 horas TWA: 442 mg/m ³ 8 horas Pele	huid STEL: 430 mg/m ³ 15 minuten TWA: 215 mg/m ³ 8 uren	TWA: 50 ppm 8 tunteina TWA: 220 mg/m ³ 8 tunteina STEL: 200 ppm 15 minuutteina STEL: 880 mg/m ³ 15 minuutteina Iho
Xylenes (o-, m-, p- isomers)	TWA: 50 ppm 8 ore. pure TWA: 221 mg/m ³ 8 ore. pure STEL: 100 ppm 15 minuti. Breve termine pure STEL: 442 mg/m ³ 15 minuti. Breve termine pure Pelle	TWA: 100 ppm (8 Stunden). AGW - exposure factor 2 TWA: 440 mg/m ³ (8 Stunden). AGW - exposure factor 2 TWA: 100 ppm (8 Stunden). MAK all isomers TWA: 440 mg/m ³ (8 Stunden). MAK all isomers	STEL: 100 ppm 15 minutos STEL: 442 mg/m ³ 15 minutos TWA: 50 ppm 8 horas TWA: 221 mg/m ³ 8 horas Pele	huid STEL: 442 mg/m ³ 15 minuten TWA: 210 mg/m ³ 8 uren	TWA: 50 ppm 8 tunteina TWA: 220 mg/m ³ 8 tunteina STEL: 100 ppm 15 minuutteina STEL: 440 mg/m ³ 15 minuutteina Iho

10000000103121

SAFETY DATA SHEET

Xylene

Revision Date 21-Feb-2014

		Höhepunkt: 200 ppm Höhepunkt: 880 mg/m ³ Haut Haut all isomers			
Toluene	TWA: 50 ppm 8 ore. TWA: 192 mg/m ³ 8 ore. Pelle	TWA: 50 ppm (8 Stunden). AGW - exposure factor 4 TWA: 190 mg/m ³ (8 Stunden). AGW - exposure factor 4 TWA: 50 ppm (8 Stunden). MAK TWA: 190 mg/m ³ (8 Stunden). MAK Höhepunkt: 200 ppm Höhepunkt: 760 mg/m ³ Haut	STEL: 100 ppm 15 minutos STEL: 384 mg/m ³ 15 minutos TWA: 50 ppm 8 horas TWA: 192 mg/m ³ 8 horas Pele	STEL: 384 mg/m ³ 15 minuten TWA: 150 mg/m ³ 8 uren	TWA: 25 ppm 8 tunteina TWA: 81 mg/m ³ 8 tunteina STEL: 100 ppm 15 minuutteina STEL: 380 mg/m ³ 15 minuutteina Iho
Benzene	TWA: 1 ppm 8 ore. TWA: 3.25 mg/m ³ 8 ore. Pelle	Haut	STEL: 2.5 ppm 15 minutos TWA: 0.5 ppm 8 horas Pele	huid TWA: 3.25 mg/m ³ 8 uren	TWA: 1 ppm 8 tunteina TWA: 3.25 mg/m ³ 8 tunteina Iho

Component	Austria	Denmark	Switzerland	Poland	Norway
Ethylbenzene	Haut MAK-KZW: 200 ppm 15 Minuten MAK-KZW: 880 mg/m ³ 15 Minuten MAK-TMW: 100 ppm 8 Stunden MAK-TMW: 440 mg/m ³ 8 Stunden	TWA: 50 ppm 8 timer TWA: 217 mg/m ³ 8 timer Hud	Haut/Peau STEL: 50 ppm 15 Minuten STEL: 220 mg/m ³ 15 Minuten TWA: 50 ppm 8 Stunden TWA: 220 mg/m ³ 8 Stunden	STEL: 400 mg/m ³ 15 minutach TWA: 200 mg/m ³ 8 godzinach	TWA: 5 ppm 8 timer TWA: 20 mg/m ³ 8 timer STEL: 10 ppm 15 minutter. STEL: 30 mg/m ³ 15 minutter. Hud
Xylenes (o-, m-, p-isomers)	Haut MAK-KZW: 100 ppm 15 Minuten MAK-KZW: 442 mg/m ³ 15 Minuten MAK-TMW: 50 ppm 8 Stunden MAK-TMW: 221 mg/m ³ 8 Stunden	TWA: 25 ppm 8 timer TWA: 109 mg/m ³ 8 timer Hud	Haut/Peau STEL: 200 ppm 15 Minuten STEL: 870 mg/m ³ 15 Minuten TWA: 100 ppm 8 Stunden TWA: 435 mg/m ³ 8 Stunden	TWA: 100 mg/m ³ 8 godzinach	TWA: 25 ppm 8 timer TWA: 108 mg/m ³ 8 timer STEL: 37.5 ppm 15 minutter. STEL: 135 mg/m ³ 15 minutter. Hud
Toluene	Haut MAK-KZW: 100 ppm 15 Minuten MAK-KZW: 380 mg/m ³ 15 Minuten MAK-TMW: 50 ppm 8 Stunden MAK-TMW: 190 mg/m ³ 8 Stunden	TWA: 25 ppm 8 timer TWA: 94 mg/m ³ 8 timer Hud	Haut/Peau STEL: 200 ppm 15 Minuten STEL: 760 mg/m ³ 15 Minuten TWA: 50 ppm 8 Stunden TWA: 190 mg/m ³ 8 Stunden	STEL: 200 mg/m ³ 15 minutach TWA: 100 mg/m ³ 8 godzinach	TWA: 25 ppm 8 timer TWA: 94 mg/m ³ 8 timer STEL: 37.5 ppm 15 minutter. STEL: 141 mg/m ³ 15 minutter. Hud
Benzene	TRK-KZW: 4 ppm 15 Minuten TRK-KZW: 12.8 mg/m ³ 15 Minuten Haut TRK-TMW: 1 ppm TRK-TMW: 3.2 mg/m ³	TWA: 0.5 ppm 8 timer TWA: 1.6 mg/m ³ 8 timer Hud	Haut/Peau TWA: 0.5 ppm 8 Stunden TWA: 1.6 mg/m ³ 8 Stunden	TWA: 1.6 mg/m ³ 8 godzinach	TWA: 1 ppm 8 timer TWA: 3 mg/m ³ 8 timer STEL: 3 ppm 15 minutter. STEL: 6 mg/m ³ 15 minutter.

Component	Bulgaria	Croatia	Ireland	Cyprus	Czech Republic
Ethylbenzene	TWA: 435 mg/m ³ STEL : 545 mg/m ³ Skin notation	kože TWA-GVI: 100 ppm 8 satima. TWA-GVI: 442 mg/m ³ 8 satima. STEL-KGVI: 200 ppm 15 minutama. STEL-KGVI: 884 mg/m ³ 15 minutama.	TWA: 100 ppm 8 hr. TWA: 442 mg/m ³ 8 hr. STEL: 200 ppm 15 min STEL: 884 mg/m ³ 15 min Skin	Skin-potential for cutaneous absorption STEL: 200 ppm STEL: 884 mg/m ³ TWA: 100 ppm TWA: 442 mg/m ³	TWA: 200 mg/m ³ 8 hodinách. Potential for cutaneous absorption Ceiling: 500 mg/m ³
Xylenes (o-, m-, p-	TWA: 50 ppm	kože	TWA: 50 ppm 8 hr.	Skin-potential for	TWA: 200 mg/m ³ 8

10000000103121

SAFETY DATA SHEET

Xylene

Revision Date 21-Feb-2014

isomers)	TWA: 221.0 mg/m ³ STEL : 100 ppm STEL : 442 mg/m ³ Skin notation	TWA-GVI: 50 ppm 8 satima. TWA-GVI: 221 mg/m ³ 8 satima. STEL-KGVI: 100 ppm 15 minutama. STEL-KGVI: 442 mg/m ³ 15 minutama.	TWA: 221 mg/m ³ 8 hr. STEL: 100 ppm 15 min STEL: 442 mg/m ³ 15 min Skin	cutaneous absorption STEL: 100 ppm STEL: 442 mg/m ³ TWA: 50 ppm TWA: 221 mg/m ³	hodinách. Potential for cutaneous absorption Ceiling: 400 mg/m ³
Toluene	TWA: 50 ppm TWA: 192.0 mg/m ³ STEL : 100 ppm STEL : 384.0 mg/m ³ Skin notation	kože TWA-GVI: 50 ppm 8 satima. TWA-GVI: 192 mg/m ³ 8 satima. STEL-KGVI: 100 ppm 15 minutama. STEL-KGVI: 384 mg/m ³ 15 minutama.	TWA: 50 ppm 8 hr. TWA: 192 mg/m ³ 8 hr. STEL: 384 mg/m ³ 15 min STEL: 100 ppm 15 min Skin	Skin-potential for cutaneous absorption STEL: 100 ppm STEL: 384 mg/m ³ TWA: 50 ppm TWA: 192 mg/m ³	TWA: 200 mg/m ³ 8 hodinách. Potential for cutaneous absorption Ceiling: 500 mg/m ³
Benzene	TWA: 3.25 mg/m ³ Skin notation	kože TWA-GVI: 1 ppm 8 satima. TWA-GVI: 3.25 mg/m ³ 8 satima.	TWA: 1 ppm 8 hr. TWA: 3 mg/m ³ 8 hr. STEL: 3 ppm 15 min STEL: 9 mg/m ³ 15 min Skin	Skin-potential for cutaneous absorption TWA: 1 ppm TWA: 3.25 mg/m ³	TWA: 3 mg/m ³ 8 hodinách. Potential for cutaneous absorption Ceiling: 10 mg/m ³

Component	Estonia	Gibraltar	Greece	Hungary	Iceland
Ethylbenzene	Nahk TWA: 100 ppm 8 tundides. TWA: 442 mg/m ³ 8 tundides. STEL: 200 ppm 15 minutites. STEL: 884 mg/m ³ 15 minutites. Ceiling: 0.01 ppm 5 min	Skin notation TWA: 100 ppm 8 hr TWA: 442 mg/m ³ 8 hr STEL: 200 ppm 15 min STEL: 884 mg/m ³ 15 min	STEL: 125 ppm STEL: 545 mg/m ³ TWA: 100 ppm TWA: 435 mg/m ³	STEL: 884 mg/m ³ 15 percekben. CK TWA: 442 mg/m ³ 8 órában. AK lehetséges borön keresztül felszívódás	STEL: 200 ppm STEL: 884 mg/m ³ TWA: 50 ppm 8 klukkustundum. TWA: 200 mg/m ³ 8 klukkustundum. Skin notation Ceiling: 100 ppm Ceiling: 400 mg/m ³
Xylenes (o-, m-, p-isomers)	Nahk TWA: 50 ppm 8 tundides. TWA: 221 mg/m ³ 8 tundides. STEL: 100 ppm 15 minutites. STEL: 442 mg/m ³ 15 minutites.	Skin notation TWA: 50 ppm 8 hr pure TWA: 221 mg/m ³ 8 hr pure STEL: 100 ppm 15 min pure STEL: 442 mg/m ³ 15 min pure	skin - potential for cutaneous absorption STEL: 150 ppm STEL: 650 mg/m ³ TWA: 100 ppm TWA: 435 mg/m ³	STEL: 442 mg/m ³ 15 percekben. CK TWA: 221 mg/m ³ 8 órában. AK lehetséges borön keresztül felszívódás	STEL: 100 ppm STEL: 442 mg/m ³ TWA: 25 ppm 8 klukkustundum. TWA: 109 mg/m ³ 8 klukkustundum. Skin notation Ceiling: 50 ppm Ceiling: 218 mg/m ³
Toluene	Nahk TWA: 50 ppm 8 tundides. TWA: 192 mg/m ³ 8 tundides. STEL: 100 ppm 15 minutites. STEL: 384 mg/m ³ 15 minutites.	Skin notation TWA: 50 ppm 8 hr TWA: 192 mg/m ³ 8 hr STEL: 100 ppm 15 min STEL: 384 mg/m ³ 15 min	skin - potential for cutaneous absorption STEL: 100 ppm STEL: 384 mg/m ³ TWA: 50 ppm TWA: 192 mg/m ³	STEL: 380 mg/m ³ 15 percekben. CK TWA: 190 mg/m ³ 8 órában. AK lehetséges borön keresztül felszívódás	STEL: 50 ppm STEL: 188 mg/m ³ TWA: 25 ppm 8 klukkustundum. TWA: 94 mg/m ³ 8 klukkustundum. Skin notation Ceiling: 50 ppm Ceiling: 188 mg/m ³
Benzene	Nahk TWA: 0.5 ppm 8 tundides. TWA: 1.5 mg/m ³ 8 tundides. STEL: 3 ppm 15 minutites. STEL: 9 mg/m ³ 15 minutites.		skin - potential for cutaneous absorption TWA: 1.0 ppm TWA: 3.19 mg/m ³	lehetséges borön keresztül felszívódás Ceiling: 3 mg/m ³ MK	TWA: 0.5 ppm 8 klukkustundum. TWA: 1.6 mg/m ³ 8 klukkustundum. Skin notation Ceiling: 1 ppm Ceiling: 3.2 mg/m ³

Component	Latvia	Lithuania	Luxembourg	Malta	Romania
Ethylbenzene	skin - potential for cutaneous exposure STEL: 200 ppm STEL: 884 mg/m ³ TWA: 100 ppm	TWA: 100 ppm IPRD TWA: 442 mg/m ³ IPRD Oda STEL: 200 ppm STEL: 884 mg/m ³	Possibility of significant uptake through the skin TWA: 100 ppm 8 Stunden TWA: 442 mg/m ³ 8	possibility of significant uptake through the skin TWA: 100 ppm TWA: 442 mg/m ³ STEL: 200 ppm 15	Skin notation TWA: 100 ppm 8 ore TWA: 442 mg/m ³ 8 ore STEL: 200 ppm 15 minute

10000000103121

SAFETY DATA SHEET

Xylene

Revision Date 21-Feb-2014

	TWA: 442 mg/m ³		Stunden STEL: 200 ppm 15 Minuten STEL: 884 mg/m ³ 15 Minuten	minuti STEL: 884 mg/m ³ 15 minuti	STEL: 884 mg/m ³ 15 minute
Xylenes (o-, m-, p-isomers)	skin - potential for cutaneous exposure STEL: 100 ppm STEL: 442 mg/m ³ TWA: 50 ppm TWA: 221 mg/m ³	TWA: 50 ppm IPRD TWA: 200 mg/m ³ IPRD Oda STEL: 100 ppm STEL: 450 mg/m ³	TWA: 50 ppm 8 Stunden TWA: 221 mg/m ³ 8 Stunden STEL: 100 ppm 15 Minuten STEL: 442 mg/m ³ 15 Minuten	possibility of significant uptake through the skin TWA: 50 ppm TWA: 221 mg/m ³ STEL: 100 ppm 15 minuti STEL: 442 mg/m ³ 15 minuti	Skin notation TWA: 50 ppm 8 ore TWA: 221 mg/m ³ 8 ore STEL: 100 ppm 15 minute STEL: 442 mg/m ³ 15 minute
Toluene	skin - potential for cutaneous exposure STEL: 40 ppm STEL: 150 mg/m ³ TWA: 14 ppm TWA: 50 mg/m ³	TWA: 50 ppm IPRD TWA: 192 mg/m ³ IPRD Oda STEL: 100 ppm STEL: 384 mg/m ³	Possibility of significant uptake through the skin TWA: 50 ppm 8 Stunden TWA: 192 mg/m ³ 8 Stunden STEL: 100 ppm 15 Minuten STEL: 384 mg/m ³ 15 Minuten	possibility of significant uptake through the skin TWA: 50 ppm TWA: 192 mg/m ³ STEL: 100 ppm 15 minuti STEL: 384 mg/m ³ 15 minuti	Skin notation TWA: 50 ppm 8 ore TWA: 192 mg/m ³ 8 ore STEL: 100 ppm 15 minute STEL: 384 mg/m ³ 15 minute
Benzene	skin - potential for cutaneous exposure TWA: 1 ppm TWA: 3.25 mg/m ³	TWA: 1 ppm IPRD TWA: 3.25 mg/m ³ IPRD Oda STEL: 6 ppm STEL: 19 mg/m ³	TWA: 1 ppm 8 Stunden TWA: 3.25 mg/m ³ 8 Stunden		Skin notation TWA: 1 ppm 8 ore TWA: 3.25 mg/m ³ 8 ore

Component	Russia	Slovak Republic	Slovenia	Sweden	Turkey
Ethylbenzene	TWA: 50 mg/m ³ STEL: 150 mg/m ³ vapor	Ceiling: 884 mg/m ³ Potential for cutaneous absorption TWA: 100 ppm TWA: 442 mg/m ³	TWA: 100 ppm 8 urah TWA: 442 mg/m ³ 8 urah Koža STEL: 200 ppm 15 minutah STEL: 884 mg/m ³ 15 minutah	STV: 100 ppm 15 minuter STV: 450 mg/m ³ 15 minuter LLV: 50 ppm 8 timmar. LLV: 200 mg/m ³ 8 timmar.	Deri TWA: 100 ppm 8 saat TWA: 442 mg/m ³ 8 saat STEL: 200 ppm 15 dakika STEL: 884 mg/m ³ 15 dakika
Xylenes (o-, m-, p-isomers)	TWA: 50 mg/m ³ 2-,3- and 4- isomers STEL: 150 mg/m ³ vapor	Ceiling: 442 mg/m ³ Potential for cutaneous absorption TWA: 50 ppm TWA: 221 mg/m ³	TWA: 50 ppm 8 urah TWA: 221 mg/m ³ 8 urah Koža STEL: 100 ppm 15 minutah STEL: 442 mg/m ³ 15 minutah	STV: 100 ppm 15 minuter STV: 442 mg/m ³ 15 minuter LLV: 50 ppm 8 timmar. LLV: 221 mg/m ³ 8 timmar. Hud	Deri TWA: 50 ppm 8 saat TWA: 221 mg/m ³ 8 saat STEL: 100 ppm 15 dakika STEL: 442 mg/m ³ 15 dakika
Toluene	TWA: 50 mg/m ³ STEL: 150 mg/m ³ vapor	Ceiling: 384 mg/m ³ Potential for cutaneous absorption TWA: 50 ppm TWA: 192 mg/m ³	TWA: 50 ppm 8 urah TWA: 192 mg/m ³ 8 urah Koža STEL: 200 ppm 15 minutah STEL: 384 mg/m ³ 15 minutah	STV: 100 ppm 15 minuter STV: 384 mg/m ³ 15 minuter LLV: 50 ppm 8 timmar. LLV: 192 mg/m ³ 8 timmar. Hud	Deri TWA: 50 ppm 8 saat TWA: 192 mg/m ³ 8 saat STEL: 100 ppm 15 dakika STEL: 384 mg/m ³ 15 dakika
Benzene	TWA: 5 mg/m ³ Skin notation STEL: 15 mg/m ³ vapor	TWA: 1.0 ppm 8 hodinách TWA: 3.25 mg/m ³ 8 hodinách Potential for cutaneous absorption STEL: 5.0 ppm 15 minútach STEL: 16.25 mg/m ³ 15 minútach	TWA: 1 ppm 8 urah TWA: 3.25 mg/m ³ 8 urah Koža STEL: 4 ppm 15 minutah STEL: 13 mg/m ³ 15 minutah	STV: 3 ppm 15 minuter STV: 9 mg/m ³ 15 minuter LLV: 0.5 ppm 8 timmar. LLV: 1.5 mg/m ³ 8 timmar. Hud	

Biological limit values

Component	European Union	United Kingdom	France	Spain	Germany
Ethylbenzene			Mandelic acid: 1500	Mandelic acid plus	Mandelic acid plus

10000000103121

SAFETY DATA SHEET

Xylene

Revision Date 21-Feb-2014

			mg/g creatinine urine end of shift at end of workweek	Phenylglyoxylic acid: 700 mg/g Creatinine urine end of workweek	Phenylglyoxylic acid: 300 mg/g urine (end of shift)
Xylenes (o-, m-, p-isomers)		Methyl hippuric acid: 650 mmol/mol creatinine urine Post shift	Methylhippuric acid: 1500 mg/g creatinine urine end of shift	Methylhippuric acids: 1 g/g Creatinine urine end of shift	Xylene: 1.5 mg/L whole blood (end of shift all isomers) Methylhippuric(tolur-)acid: 2000 mg/L urine (end of shift all isomers)
Toluene			Toluene: 1 mg/L blood end of shift Hippuric acid: 2500 mg/g creatinine urine end of shift	o-Cresol: 0.5 mg/L urine end of shift Hippuric acid: 1.6 g/g Creatinine urine end of shift Toluene: 0.05 mg/L blood start of last shift of workweek	Toluene: 600 µg/L whole blood (end of shift) o-Cresol: 1.5 mg/L urine (end of several shifts after hydrolysis; for long-term exposures)
Benzene			Muconic acid: 5 mg/L urine end of shift	S-Phenylmercapturic acid: 0.045 mg/g urine end of exposure or end of shift trans,trans-Muconic acid: 2 mg/L urine end of exposure or end of shift Total benzene: 5 µg/L blood end of exposure or end of shift	

Component	Italy	Finland	Denmark	Bulgaria	Romania
Ethylbenzene		Mandelic acid: 5.2 mmol/L urine end of shift at end of workweek.		Mandelic acid and Phenylglyoxylic acid - together: 2000 mg/g Creatinine urine at the end of exposure or end of shift Possible significant absorption through the skin	Mandelic acid: 1.5 g/g Creatinine urine end of work week
Xylenes (o-, m-, p-isomers)		Methylhippuric acid: 5.0 mmol/L urine end of shift.			Methylhippuric acid: 3 g/L urine end of shift
Toluene		Toluene concentrated: 500 nmol/L blood prior to shift.		Hippuric acid: 1.6 mmol/mmol Creatinine urine at the end of exposure or end of shift	Hippuric acid: 2 g/L urine end of shift o-Cresol: 3 mg/L urine end of shift
Benzene				Trans, trans-Muconic acid: 2.0 mg/L urine at the end of exposure or end of shift Possible significant absorption through the skin S-Phenyl Mercapturic acid: 0.045 mg/g Creatinine urine at the end of exposure or end of shift Possible significant absorption through the skin	S-Phenylmercapturic acid: 25 µg/g Creatinine urine end of shift total Phenols: 50 mg/L urine end of shift

Component	Gibraltar	Latvia	Slovak Republic	Luxembourg	Turkey
Ethylbenzene			2 and 4-Ethylphenol: 12 mg/L urine end of exposure or work shift also after all work shifts for long-term exposure Mandelic acid and phenylglycolic acid: 1600 mg/L urine end of exposure or work shift		

10000000103121

SAFETY DATA SHEET

Xylene

Revision Date 21-Feb-2014

			also after all work shifts for long-term exposure		
Xylenes (o-, m-, p-isomers)			Xylene: 1.5 mg/L blood end of exposure or work shift all isomers Methylhippuric acid: 2000 mg/L urine end of exposure or work shift		
Toluene		Hippuric acid: 1.6 g/g Creatinine urine end of shift Toluene: 0.05 mg/l blood end of shift	Toluene: 600 µg/L blood end of exposure or work shift o-Cresol: 1.5 mg/L urine after all work shifts for long-term exposure o-Cresol: 1.5 mg/L urine end of exposure or work shift Hippuric acid: 1600 mg/g creatinine end of exposure or work shift		
Benzene		Phenol: 25 µg/g Creatinine urine end of shift			

Monitoring methods

BS EN 14042:2003 Title Identifier: Workplace atmospheres. Guide for the application and use of procedures for the assessment of exposure to chemical and biological agents.

Derived No Effect Level (DNEL) No information available

<u>Route of exposure</u>	Acute effects (local)	Acute effects (systemic)	Chronic effects (local)	Chronic effects (systemic)
Oral Dermal Inhalation				

Predicted No Effect Concentration (PNEC) No information available.

8.2. Exposure controls

Engineering Measures

Use only under a chemical fume hood. Use explosion-proof electrical/ventilating/lighting/equipment. Ensure that eyewash stations and safety showers are close to the workstation location.

Wherever possible, engineering control measures such as the isolation or enclosure of the process, the introduction of process or equipment changes to minimise release or contact, and the use of properly designed ventilation systems, should be adopted to control hazardous materials at source

Personal protective equipment

Eye Protection

Safety glasses with side-shields (European standard - EN 166)

Hand Protection

Protective gloves

Glove material	Breakthrough time	Glove thickness	EU standard	Glove comments (minimum requirement)
Disposable gloves	See manufacturers recommendations	-	EN 374	

Skin and body protection Long sleeved clothing Apron Impervious gloves

Inspect gloves before use.

Please observe the instructions regarding permeability and breakthrough time which are provided by the supplier of the gloves. (Refer to manufacturer/supplier for information)

Ensure gloves are suitable for the task: Chemical compatibility, Dexterity, Operational conditions, User susceptibility, e.g. sensitisation effects, also take into consideration the specific local conditions under which the product is used, such as the danger of cuts, abrasion.

Remove gloves with care avoiding skin contamination.

Respiratory Protection

When workers are facing concentrations above the exposure limit they must use

SAFETY DATA SHEET

Xylene

Revision Date 21-Feb-2014

	appropriate certified respirators. To protect the wearer, respiratory protective equipment must be the correct fit and be used and maintained properly
Large scale/emergency use	In case of insufficient ventilation wear suitable respiratory equipment
Small scale/Laboratory use	Use a NIOSH/MSHA or European Standard EN 149:2001 approved respirator if exposure limits are exceeded or if irritation or other symptoms are experienced. When RPE is used a face piece Fit Test should be conducted
Hygiene Measures	When using, do not eat, drink or smoke. Provide regular cleaning of equipment, work area and clothing.
Environmental exposure controls	No information available.

SECTION 9: PHYSICAL AND CHEMICAL PROPERTIES

9.1. Information on basic physical and chemical properties

Appearance	Clear, Colorless	
Physical State	Liquid	
Odor	aromatic	
Odor Threshold	No data available	
pH	No data available	
Melting Point/Range	-47.2 °C / -53 °F	
Softening Point	No data available	
Boiling Point/Range	136.7 - 143.3 °C / 278 - 290 °F	
Flash Point	27.7 °C / 82 °F	Method - No information available
Evaporation Rate	No information available	
Flammability (solid,gas)	No information available	
Explosion Limits	Lower 1.1 vol % Upper 7.0 vol %	
Vapor Pressure	9 mmHg @ 25 °C	
Vapor Density	3.66 (Air = 1.0)	(Air = 1.0)
Specific Gravity / Density	No data available 0.87	
Bulk Density	No data available	
Water Solubility	No information available	
Solubility in other solvents	No information available	
Partition Coefficient (n-octanol/water)		
Component	log Pow	
Ethylbenzene	3.118	
Xylenes (o-, m-, p- isomers)	3.15	
Toluene	2.65	
Benzene	1.83	
Autoignition Temperature	527 °C / 980.6 °F	
Decomposition Temperature	No data available	
Viscosity	No data available	
Explosive Properties	No information available	
Oxidizing Properties	No information available	

9.2. Other information

Molecular Formula	C8H10
Molecular Weight	106.17

SECTION 10: STABILITY AND REACTIVITY

10.1. Reactivity	None known, based on information available
-------------------------	--

SAFETY DATA SHEET

Xylene

Revision Date 21-Feb-2014

10.2. Chemical stability

Stable under normal conditions

10.3. Possibility of hazardous reactions

Hazardous Polymerization Hazardous Reactions

Hazardous polymerization does not occur.
No information available.

10.4. Conditions to avoid

Incompatible products. Heat, flames and sparks.

10.5. Incompatible materials

Strong oxidizing agents. Strong acids.

10.6. Hazardous decomposition products

Carbon monoxide (CO). Carbon dioxide (CO₂). Hydrocarbons. Aldehydes.

SECTION 11: TOXICOLOGICAL INFORMATION

11.1. Information on toxicological effects

Product Information

No acute toxicity information is available for this product

(a) acute toxicity;

Oral

No data available

Dermal

No data available

Inhalation

No data available

Component	LD50 Oral	LD50 Dermal	LC50 Inhalation
Ethylbenzene	3500 mg/kg (Rat)	15400 mg/kg (Rabbit)	17.2 mg/L (Rat) 4 h
Xylenes (o-, m-, p- isomers)	3500 mg/kg (Rat)	4350 mg/kg (Rabbit) 1700 mg/kg (Rabbit)	29.08 mg/L [MOE Risk Assessment Vol.1, 2002]
Toluene	> 5000 mg/kg (Rat)	12000 mg/kg (Rabbit)	26700 ppm (Rat) 1 h
Benzene	810 mg/kg (Rat) 1800 mg/kg (Rat)	8200 mg/kg (Rabbit)	44.66 mg/L (Rat) 4 h

(b) skin corrosion/irritation;

No data available

(c) serious eye damage/irritation;

No data available

(d) respiratory or skin sensitization;

Respiratory

No data available

Skin

No data available

(e) germ cell mutagenicity;

No data available

(f) carcinogenicity;

No data available

The table below indicates whether each agency has listed any ingredient as a carcinogen

Component	EU	UK	Germany	IARC
Ethylbenzene				Group 2B
Benzene	Carc Cat. 1A		Cat. 1	Group 1

(g) reproductive toxicity;

No data available

Reproductive Effects

Experiments have shown reproductive toxicity effects on laboratory animals.

Developmental Effects

Developmental effects have occurred in experimental animals.

Teratogenicity

Teratogenic effects have occurred in experimental animals.

(h) STOT-single exposure;

No data available

(i) STOT-repeated exposure;

No data available

SAFETY DATA SHEET

Xylene

Revision Date 21-Feb-2014

Target Organs Eyes, Skin, Central nervous system (CNS), Liver, Kidney, Respiratory system.

(j) aspiration hazard; No data available

Other Adverse Effects Tumorigenic effects have been reported in experimental animals. See actual entry in RTECS for complete information

Symptoms / effects, both acute and delayed Symptoms of overexposure may be headache, dizziness, tiredness, nausea and vomiting

SECTION 12: ECOLOGICAL INFORMATION

12.1. Toxicity

Ecotoxicity effects Do not empty into drains.

Component	Freshwater Fish	Water Flea	Freshwater Algae	Microtox
Ethylbenzene	9.6 mg/L LC50 96 h 9.1 - 15.6 mg/L LC50 96 h 32 mg/L LC50 96 h 7.55 - 11 mg/L LC50 96 h 4.2 mg/L LC50 96 h 11.0 - 18.0 mg/L LC50 96 h	1.8 - 2.4 mg/L EC50 48 h	2.6 - 11.3 mg/L EC50 72 h 438 mg/L EC50 > 96 h 4.6 mg/L EC50 = 72 h 1.7 - 7.6 mg/L EC50 96 h	EC50 = 9.68 mg/L 30 min EC50 = 96 mg/L 24 h
Xylenes (o-, m-, p- isomers)	30.26 - 40.75 mg/L LC50 96 h 780 mg/L LC50 96 h 23.53 - 29.97 mg/L LC50 96 h 7.711 - 9.591 mg/L LC50 96 h 19 mg/L LC50 96 h 13.1 - 16.5 mg/L LC50 96 h 13.5 - 17.3 mg/L LC50 96 h 2.661 - 4.093 mg/L LC50 96 h 13.4 mg/L LC50 96 h	0.6 mg/L LC50 = 48 h 3.82 mg/L EC50 = 48 h		EC50 = 0.0084 mg/L 24 h
Toluene	50-70 mg/L LC50 96 h 5-7 mg/L LC50 96 h 15-19 mg/L LC50 96 h 28 mg/L LC50 96 h 12 mg/L LC50 96 h	11.5 mg/L EC50 = 48 h 5.46 - 9.83 mg/L EC50 48 h	12.5 mg/L EC50 = 72 h 433 mg/L EC50 > 96 h	EC50 = 19.7 mg/L 30 min
Benzene	70000 - 142000 µg/L LC50 96 h 22330 - 41160 µg/L LC50 96 h 28.6 mg/L LC50 96 h 22.49 mg/L LC50 96 h 5.3 mg/L LC50 96 h 10.7 - 14.7 mg/L LC50 96 h	10 mg/L EC50 = 48 h 8.76 - 15.6 mg/L EC50 48 h	29 mg/L EC50 = 72 h	

12.2. Persistence and degradability No information available

Component	Degradability
Toluene 108-88-3 (0 - 0.5)	86% (20d)

12.3. Bioaccumulative potential No information available

Component	log Pow	Bioconcentration factor (BCF)
Ethylbenzene	3.118	15
Xylenes (o-, m-, p- isomers)	3.15	0.6 - 15
Toluene	2.65	90
Benzene	1.83	3.5 - 4.4

12.4. Mobility in soil .

12.5. Results of PBT and vPvB assessment No data available for assessment.

12.6. Other adverse effects

10000000103121

SAFETY DATA SHEET

Xylene

Revision Date 21-Feb-2014

Endocrine Disruptor Information This product does not contain any known or suspected endocrine disruptors
Persistent Organic Pollutant This product does not contain any known or suspected substance
Ozone Depletion Potential This product does not contain any known or suspected substance

SECTION 13: DISPOSAL CONSIDERATIONS

13.1. Waste treatment methods

Waste from Residues / Unused Products Chemical waste generators must determine whether a discarded chemical is classified as a hazardous waste. Chemical waste generators must also consult local, regional, and national hazardous waste regulations to ensure complete and accurate classification.

Contaminated Packaging Empty remaining contents. Dispose of in accordance with local regulations. Do not re-use empty containers.

European Waste Catalogue (EWC) According to the European Waste Catalogue, Waste Codes are not product specific, but application specific.

Other Information Waste codes should be assigned by the user based on the application for which the product was used.

SECTION 14: TRANSPORT INFORMATION

IMDG/IMO

14.1. UN number UN1307
14.2. UN proper shipping name XYLENES
14.3. Transport hazard class(es) 3
14.4. Packing group III

ADR

14.1. UN number UN1307
14.2. UN proper shipping name XYLENES
14.3. Transport hazard class(es) 3
14.4. Packing group III

IATA

14.1. UN number UN1307
14.2. UN proper shipping name XYLENES
14.3. Transport hazard class(es) 3
14.4. Packing group III

14.5. Environmental hazards No hazards identified

14.6. Special precautions for user No special precautions required

14.7. Transport in bulk according to Annex II of MARPOL73/78 and the IBC Code Not applicable, packaged goods

SECTION 15: REGULATORY INFORMATION

15.1. Safety, health and environmental regulations/legislation specific for the substance or mixture

International Inventories Australia X = listed China Canada The product is classified and labeled according to EC directives or corresponding national laws The product is classified and labeled in accordance with Directive 1999/45/EC Europe TSCA Korea Philippines Japan

Component	EINECS	ELINCS	NLP	TSCA	DSL	NDSL	PICCS	ENCS	IECSC	AICS	KECL
Ethylbenzene	202-849-4	-		X	X	-	X	X	X	X	X
Xylenes (o-, m-, p- isomers)	215-535-7	-		X	X	-	X	X	X	X	X

10000000103121

SAFETY DATA SHEET

Xylene

Revision Date 21-Feb-2014

Toluene	203-625-9	-		X	X	-	X	X	X	X	X
Benzene	200-753-7	-		X	X	-	X	X	X	X	X

Component	REACH (1907/2006) - Annex XIV - Substances Subject to Authorization	REACH (1907/2006) - Annex XVII - Restrictions on Certain Dangerous Substances	REACH Regulation (EC 1907/2006) article 59 - Candidate List of Substances of Very High Concern (SVHC)
Toluene		Use restricted. See item 48. (see http://eur-lex.europa.eu/LexUriServ/LexUriServ.do?uri=CELEX:32006R1907:EN:NOT for restriction details)	
Benzene		Use restricted. See item 5. (see http://eur-lex.europa.eu/LexUriServ/LexUriServ.do?uri=CELEX:32006R1907:EN:NOT for restriction details) Use restricted. See item 28. (see http://eur-lex.europa.eu/LexUriServ/LexUriServ.do?uri=CELEX:32006R1907:EN:NOT for restriction details) Use restricted. See item 29. (see http://eur-lex.europa.eu/LexUriServ/LexUriServ.do?uri=CELEX:32006R1907:EN:NOT for restriction details)	

National Regulations

Component	Germany - Water Classification (VwVwS)	Germany - TA-Luft Class
Ethylbenzene	WGK 1	
Xylenes (o-, m-, p- isomers)	WGK 2	
Toluene	WGK 2	
Benzene	WGK 3	Krebserzeugende Stoffe - Class III : 1 mg/m ³ (Massenkonzentration)

Component	France - INRS (Tables of occupational diseases)
Ethylbenzene	Tableaux des maladies professionnelles (TMP) - RG 84
Xylenes (o-, m-, p- isomers)	Tableaux des maladies professionnelles (TMP) - RG 4bis, RG 84
Toluene	Tableaux des maladies professionnelles (TMP) - RG 4bis, RG 84
Benzene	Tableaux des maladies professionnelles (TMP) - RG 4, RG 4bis, RG 84

Take note of Control of Substances Hazardous to Health Regulations (COSHH) 2002 and 2005 Amendment.

Take note of Dir 94/33/EC on the protection of young people at work

Take note of Directive 98/24/EC on the protection of the health and safety of workers from the risks related to chemical agents at work

15.2. Chemical safety assessment

A Chemical Safety Assessment/Report (CSA/CSR) has not been conducted

SECTION 16: OTHER INFORMATION

Full text of R-phrases referred to under sections 2 and 3

- R10 - Flammable
- R11 - Highly flammable
- R20 - Harmful by inhalation
- R38 - Irritating to skin
- R45 - May cause cancer
- R46 - May cause heritable genetic damage
- R63 - Possible risk of harm to the unborn child
- R65 - Harmful: may cause lung damage if swallowed
- R67 - Vapors may cause drowsiness and dizziness

10000000103121

SAFETY DATA SHEET

Xylene

Revision Date 21-Feb-2014

R20/21 - Harmful by inhalation and in contact with skin

R36/38 - Irritating to eyes and skin

R48/20 - Harmful: danger of serious damage to health by prolonged exposure through inhalation

R48/23/24/25 - Toxic: danger of serious damage to health by prolonged exposure through inhalation, in contact with skin and if swallowed

Full text of H-Statements referred to under sections 2 and 3

H226 - Flammable liquid and vapor

H225 - Highly flammable liquid and vapor

H312 - Harmful in contact with skin

H332 - Harmful if inhaled

H315 - Causes skin irritation

H304 - May be fatal if swallowed and enters airways

H373 - May cause damage to organs through prolonged or repeated exposure

Legend

CAS - Chemical Abstracts Service

EINECS/ELINCS - European Inventory of Existing Commercial Chemical Substances/EU List of Notified Chemical Substances

PICCS - Philippines Inventory of Chemicals and Chemical Substances

IECSC - Chinese Inventory of Existing Chemical Substances

KECL - Korean Existing and Evaluated Chemical Substances

WEL - Workplace Exposure Limit

ACGIH - American Conference of Governmental Industrial Hygienists

DNEL - Derived No Effect Level

RPE - Respiratory Protective Equipment

LC50 - Lethal Concentration 50%

NOEC - No Observed Effect Concentration

PBT - Persistent, Bioaccumulative, Toxic

ADR - European Agreement Concerning the International Carriage of Dangerous Goods by Road

IMO/IMDG - International Maritime Organization/International Maritime Dangerous Goods Code

OECD - Organisation for Economic Co-operation and Development

BCF - Bioconcentration factor

Key literature references and sources for data

Suppliers safety data sheet, Chemadvisor - LOLI, Merck index, RTECS

TSCA - United States Toxic Substances Control Act Section 8(b) Inventory

DSL/NDSL - Canadian Domestic Substances List/Non-Domestic Substances List

ENCS - Japanese Existing and New Chemical Substances

AICS - Australian Inventory of Chemical Substances

NZIoC - New Zealand Inventory of Chemicals

TWA - Time Weighted Average

IARC - International Agency for Research on Cancer

PNEC - Predicted No Effect Concentration

LD50 - Lethal Dose 50%

EC50 - Effective Concentration 50%

POW - Partition coefficient Octanol:Water

vPvB - very Persistent, very Bioaccumulative

ICAO/IATA - International Civil Aviation Organization/International Air Transport Association

MARPOL - International Convention for the Prevention of Pollution from Ships

ATE - Acute Toxicity Estimate

VOC - Volatile Organic Compounds

Training Advice

Chemical hazard awareness training, incorporating labelling, Safety Data Sheets (SDS), Personal Protective Equipment (PPE) and hygiene.

Creation Date 13-Feb-2015

Revision Date 21-Feb-2014

Revision Summary Not applicable.

This safety data sheet complies with the requirements of Regulation (EC) No. 1907/2006

Disclaimer

The information provided on this Safety Data Sheet is correct to the best of our knowledge, information and belief at the date of its publication. The information given is designed only as a guide for safe handling, use, processing, storage, transportation, disposal and release and is not to be considered as a warranty or quality specification. The information relates only to the specific material designated and may not be valid for such material used in combination with any other material or in any process, unless specified in the text.

End of Safety Data Sheet

SAFETY DATA SHEET

Version 5.8
 Revision Date 10/12/2015
 Print Date 05/01/2016

1. PRODUCT AND COMPANY IDENTIFICATION

1.1 Product identifiers

Product name : Zinc
 Product Number : 96454
 Brand : Sigma-Aldrich
 CAS-No. : 7440-66-6

1.2 Relevant identified uses of the substance or mixture and uses advised against

Identified uses : Laboratory chemicals, Synthesis of substances

1.3 Details of the supplier of the safety data sheet

Company : Sigma-Aldrich
 3050 Spruce Street
 SAINT LOUIS MO 63103
 USA
 Telephone : +1 800-325-5832
 Fax : +1 800-325-5052

1.4 Emergency telephone number

Emergency Phone # : (314) 776-6555

2. HAZARDS IDENTIFICATION

2.1 Classification of the substance or mixture

GHS Classification in accordance with 29 CFR 1910 (OSHA HCS)

Combustible dust,
 Acute aquatic toxicity (Category 1), H400
 Chronic aquatic toxicity (Category 1), H410

For the full text of the H-Statements mentioned in this Section, see Section 16.

2.2 GHS Label elements, including precautionary statements

Pictogram



Signal word

Warning

Hazard statement(s)

H410

May form combustible dust concentrations in air
 Very toxic to aquatic life with long lasting effects.

Precautionary statement(s)

P273

Avoid release to the environment.

P391

Collect spillage.

P501

Dispose of contents/ container to an approved waste disposal plant.

2.3 Hazards not otherwise classified (HNOC) or not covered by GHS

Combustible dust

3. COMPOSITION/INFORMATION ON INGREDIENTS

3.2 Mixtures

Formula : Zn
Molecular weight : 65.39 g/mol

Hazardous components

Component	Classification	Concentration
Zinc powder (stabilized)		
CAS-No. 7440-66-6 EC-No. 231-175-3 Index-No. 030-001-01-9	Aquatic Acute 1; Aquatic Chronic 1; H410	<= 100 %
Zinc oxide		
CAS-No. 1314-13-2 EC-No. 215-222-5 Index-No. 030-013-00-7	Aquatic Acute 1; Aquatic Chronic 1; H410	>= 5 - < 10 %

For the full text of the H-Statements mentioned in this Section, see Section 16.

4. FIRST AID MEASURES

4.1 Description of first aid measures

General advice

Consult a physician. Show this safety data sheet to the doctor in attendance.

If inhaled

If breathed in, move person into fresh air. If not breathing, give artificial respiration. Consult a physician.

In case of skin contact

Wash off with soap and plenty of water. Consult a physician.

In case of eye contact

Flush eyes with water as a precaution.

If swallowed

Never give anything by mouth to an unconscious person. Rinse mouth with water. Consult a physician.

4.2 Most important symptoms and effects, both acute and delayed

The most important known symptoms and effects are described in the labelling (see section 2.2) and/or in section 11

4.3 Indication of any immediate medical attention and special treatment needed

No data available

5. FIREFIGHTING MEASURES

5.1 Extinguishing media

Suitable extinguishing media

Special powder against metal fire Dry sand Use water spray, alcohol-resistant foam, dry chemical or carbon dioxide.

Unsuitable extinguishing media

Water

5.2 Special hazards arising from the substance or mixture

Zinc/zinc oxides

5.3 Advice for firefighters

Wear self-contained breathing apparatus for firefighting if necessary.

5.4 Further information

No data available

6. ACCIDENTAL RELEASE MEASURES

6.1 Personal precautions, protective equipment and emergency procedures

Avoid dust formation. Avoid breathing vapours, mist or gas. Ensure adequate ventilation.
For personal protection see section 8.

6.2 Environmental precautions

Prevent further leakage or spillage if safe to do so. Do not let product enter drains. Discharge into the environment must be avoided.

6.3 Methods and materials for containment and cleaning up

Pick up and arrange disposal without creating dust. Sweep up and shovel. Keep in suitable, closed containers for disposal.

6.4 Reference to other sections

For disposal see section 13.

7. HANDLING AND STORAGE

7.1 Precautions for safe handling

Further processing of solid materials may result in the formation of combustible dusts. The potential for combustible dust formation should be taken into consideration before additional processing occurs.
Provide appropriate exhaust ventilation at places where dust is formed.
For precautions see section 2.2.

7.2 Conditions for safe storage, including any incompatibilities

Keep container tightly closed in a dry and well-ventilated place.

Keep in a dry place.

Storage class (TRGS 510): Non Combustible Solids

7.3 Specific end use(s)

Apart from the uses mentioned in section 1.2 no other specific uses are stipulated

8. EXPOSURE CONTROLS/PERSONAL PROTECTION

8.1 Control parameters

Components with workplace control parameters

Component	CAS-No.	Value	Control parameters	Basis
Zinc oxide	1314-13-2	TWA	2.000000 mg/m3	USA. ACGIH Threshold Limit Values (TLV)
	Remarks	metal fume fever		
		STEL	10.000000 mg/m3	USA. ACGIH Threshold Limit Values (TLV)
		metal fume fever		

		TWA	5.000000 mg/m3	USA. NIOSH Recommended Exposure Limits
		TWA	5.000000 mg/m3	USA. NIOSH Recommended Exposure Limits
		ST	10.000000 mg/m3	USA. NIOSH Recommended Exposure Limits
		C	15.000000 mg/m3	USA. NIOSH Recommended Exposure Limits
		TWA	5.000000 mg/m3	USA. Occupational Exposure Limits (OSHA) - Table Z-1 Limits for Air Contaminants
		TWA	15.000000 mg/m3	USA. Occupational Exposure Limits (OSHA) - Table Z-1 Limits for Air Contaminants
		TWA	5.000000 mg/m3	USA. Occupational Exposure Limits (OSHA) - Table Z-1 Limits for Air Contaminants
		TWA	5.000000 mg/m3	USA. Occupational Exposure Limits (OSHA) - Table Z-1 Limits for Air Contaminants

8.2 Exposure controls

Appropriate engineering controls

Handle in accordance with good industrial hygiene and safety practice. Wash hands before breaks and at the end of workday.

Personal protective equipment

Eye/face protection

Use equipment for eye protection tested and approved under appropriate government standards such as NIOSH (US) or EN 166(EU).

Skin protection

Handle with gloves. Gloves must be inspected prior to use. Use proper glove removal technique (without touching glove's outer surface) to avoid skin contact with this product. Dispose of contaminated gloves after use in accordance with applicable laws and good laboratory practices. Wash and dry hands.

Full contact

Material: Nitrile rubber

Minimum layer thickness: 0.11 mm

Break through time: 480 min

Material tested: Dermatril® (KCL 740 / Aldrich Z677272, Size M)

Splash contact

Material: Nitrile rubber

Minimum layer thickness: 0.11 mm

Break through time: 480 min

Material tested: Dermatril® (KCL 740 / Aldrich Z677272, Size M)

data source: KCL GmbH, D-36124 Eichenzell, phone +49 (0)6659 87300, e-mail sales@kcl.de, test method: EN374

If used in solution, or mixed with other substances, and under conditions which differ from EN 374, contact the supplier of the CE approved gloves. This recommendation is advisory only and must be evaluated by an industrial hygienist and safety officer familiar with the specific situation of anticipated use by our customers. It should not be construed as offering an approval for any specific use scenario.

Body Protection

Choose body protection in relation to its type, to the concentration and amount of dangerous substances, and to the specific work-place., The type of protective equipment must be selected according to the concentration and amount of the dangerous substance at the specific workplace.

Respiratory protection

Respiratory protection is not required. Where protection from nuisance levels of dusts are desired, use type N95 (US) or type P1 (EN 143) dust masks. Use respirators and components tested and approved under appropriate government standards such as NIOSH (US) or CEN (EU).

Control of environmental exposure

Prevent further leakage or spillage if safe to do so. Do not let product enter drains. Discharge into the environment must be avoided.

9. PHYSICAL AND CHEMICAL PROPERTIES

9.1 Information on basic physical and chemical properties

- | | |
|---|--|
| a) Appearance | Form: powder
Colour: grey |
| b) Odour | odourless |
| c) Odour Threshold | No data available |
| d) pH | Not applicable |
| e) Melting point/freezing point | Melting point/range: 420 °C (788 °F) - lit. |
| f) Initial boiling point and boiling range | 907 °C (1,665 °F) - lit. |
| g) Flash point | Not applicable |
| h) Evaporation rate | No data available |
| i) Flammability (solid, gas) | May form combustible dust concentrations in air |
| j) Upper/lower flammability or explosive limits | No data available |
| k) Vapour pressure | Not applicable |
| l) Vapour density | No data available |
| m) Relative density | 7.133 g/mL at 25 °C (77 °F) |
| n) Water solubility | insoluble |
| o) Partition coefficient: n-octanol/water | Not applicable |
| p) Auto-ignition temperature | does not ignite |
| q) Decomposition temperature | No data available |
| r) Viscosity | No data available |
| s) Explosive properties | During processing, dust may form explosive mixture in air. |
| t) Oxidizing properties | No data available |

9.2 Other safety information

- | | |
|--------------|-----------------------------|
| Bulk density | 1.8 - 3.2 kg/m ³ |
|--------------|-----------------------------|

10. STABILITY AND REACTIVITY

10.1 Reactivity

No data available

10.2 Chemical stability

Stable under recommended storage conditions.

10.3 Possibility of hazardous reactions

Dust may form explosive mixture in air.

10.4 Conditions to avoid

No data available

10.5 Incompatible materials

Strong oxidizing agents, Acids and bases

10.6 Hazardous decomposition products

Other decomposition products - No data available
In the event of fire: see section 5

11. TOXICOLOGICAL INFORMATION

11.1 Information on toxicological effects

Acute toxicity

No data available (Zinc powder (stabilized))

Inhalation: No data available (Zinc powder (stabilized))

Dermal: No data available (Zinc powder (stabilized))

No data available (Zinc powder (stabilized))

Skin corrosion/irritation

No data available (Zinc powder (stabilized))

Serious eye damage/eye irritation

No data available (Zinc powder (stabilized))

Respiratory or skin sensitisation

Did not cause sensitisation on laboratory animals. (Zinc powder (stabilized))

Germ cell mutagenicity

No data available (Zinc powder (stabilized))

Carcinogenicity

IARC: No component of this product present at levels greater than or equal to 0.1% is identified as probable, possible or confirmed human carcinogen by IARC.

ACGIH: No component of this product present at levels greater than or equal to 0.1% is identified as a carcinogen or potential carcinogen by ACGIH.

NTP: No component of this product present at levels greater than or equal to 0.1% is identified as a known or anticipated carcinogen by NTP.

OSHA: No component of this product present at levels greater than or equal to 0.1% is identified as a carcinogen or potential carcinogen by OSHA.

Reproductive toxicity

No data available (Zinc powder (stabilized))

No data available (Zinc powder (stabilized))

Specific target organ toxicity - single exposure

No data available (Zinc powder (stabilized))

Specific target organ toxicity - repeated exposure

No data available

Aspiration hazard

No data available (Zinc powder (stabilized))

Additional Information

RTECS: ZG8600000

To the best of our knowledge, the chemical, physical, and toxicological properties have not been thoroughly investigated.

Effects due to ingestion may include:, chills, dry throat, sweet taste, Fever, Cough, Nausea, Vomiting, Weakness, Contact with eyes or skin may cause:, Irritation (Zinc powder (stabilized))

12. ECOLOGICAL INFORMATION

12.1 Toxicity

Toxicity to fish	LC50 - Cyprinus carpio (Carp) - 450 µg/l - 96 h (Zinc powder (stabilized))
Toxicity to daphnia and other aquatic invertebrates	LC50 - Daphnia magna (Water flea) - 0.068 mg/l - 48 h (Zinc powder (stabilized))
	mortality NOEC - Daphnia (water flea) - 0.101 - 0.14 mg/l - 7 d (Zinc powder (stabilized))

12.2 Persistence and degradability

The methods for determining the biological degradability are not applicable to inorganic substances.

12.3 Bioaccumulative potential

Bioaccumulation Algae - 7 d
at 16 °C - 5 µg/l (Zinc powder (stabilized))

Bioconcentration factor (BCF): 466

12.4 Mobility in soil

No data available (Zinc powder (stabilized))

12.5 Results of PBT and vPvB assessment

PBT/vPvB assessment not available as chemical safety assessment not required/not conducted

12.6 Other adverse effects

An environmental hazard cannot be excluded in the event of unprofessional handling or disposal.
Very toxic to aquatic life with long lasting effects.

No data available

13. DISPOSAL CONSIDERATIONS

13.1 Waste treatment methods

Product

Offer surplus and non-recyclable solutions to a licensed disposal company.

Contaminated packaging

Dispose of as unused product.

14. TRANSPORT INFORMATION

DOT (US)

UN number: 3077 Class: 9 Packing group: III
Proper shipping name: Environmentally hazardous substances, solid, n.o.s. (Zinc powder (stabilized))
Reportable Quantity (RQ): 1020 lbs

Poison Inhalation Hazard: No

IMDG

UN number: 3077 Class: 9 Packing group: III EMS-No: F-A, S-F
Proper shipping name: ENVIRONMENTALLY HAZARDOUS SUBSTANCE, SOLID, N.O.S. (Zinc powder (stabilized))
Marine pollutant: yes

IATA

UN number: 3077 Class: 9 Packing group: III
Proper shipping name: Environmentally hazardous substance, solid, n.o.s. (Zinc powder (stabilized))

Further information

EHS-Mark required (ADR 2.2.9.1.10, IMDG code 2.10.3) for single packagings and combination packagings containing inner packagings with Dangerous Goods > 5L for liquids or > 5kg for solids.

15. REGULATORY INFORMATION

SARA 302 Components

No chemicals in this material are subject to the reporting requirements of SARA Title III, Section 302.

SARA 313 Components

The following components are subject to reporting levels established by SARA Title III, Section 313:

	CAS-No.	Revision Date
Zinc oxide	1314-13-2	2007-03-01
Zinc powder (stabilized)	7440-66-6	1993-04-24

SARA 311/312 Hazards

No SARA Hazards

Massachusetts Right To Know Components

	CAS-No.	Revision Date
Zinc powder (stabilized)	7440-66-6	1993-04-24
Zinc oxide	1314-13-2	2007-03-01

Pennsylvania Right To Know Components

	CAS-No.	Revision Date
Zinc powder (stabilized)	7440-66-6	1993-04-24
Zinc oxide	1314-13-2	2007-03-01

New Jersey Right To Know Components

	CAS-No.	Revision Date
Zinc powder (stabilized)	7440-66-6	1993-04-24
Zinc oxide	1314-13-2	2007-03-01

California Prop. 65 Components

This product does not contain any chemicals known to State of California to cause cancer, birth defects, or any other reproductive harm.

16. OTHER INFORMATION

Full text of H-Statements referred to under sections 2 and 3.

	May form combustible dust concentrations in air
Aquatic Acute	Acute aquatic toxicity
Aquatic Chronic	Chronic aquatic toxicity
H400	Very toxic to aquatic life.
H410	Very toxic to aquatic life with long lasting effects.

HMIS Rating

Health hazard:	0
Chronic Health Hazard:	
Flammability:	0
Physical Hazard	0

NFPA Rating

Health hazard:	0
Fire Hazard:	0
Reactivity Hazard:	0

Further information

Copyright 2015 Sigma-Aldrich Co. LLC. License granted to make unlimited paper copies for internal use only. The above information is believed to be correct but does not purport to be all inclusive and shall be used only as a guide. The information in this document is based on the present state of our knowledge and is applicable to the product with regard to appropriate safety precautions. It does not represent any guarantee of the properties of the product. Sigma-Aldrich Corporation and its Affiliates shall not be held liable for any damage resulting from handling or from contact with the above product. See www.sigma-aldrich.com and/or the reverse side of invoice or packing slip for additional terms and conditions of sale.

Preparation Information
Sigma-Aldrich Corporation
Product Safety – Americas Region
1-800-521-8956

Version: 5.8

Revision Date: 10/12/2015

Print Date: 05/01/2016

SAFETY DATA SHEET

Version 5.2
Revision Date 07/26/2016
Print Date 02/01/2019

1. PRODUCT AND COMPANY IDENTIFICATION**1.1 Product identifiers**

Product name : 4,4'-DDD
Product Number : 35486
Brand : Sigma-Aldrich
CAS-No. : 72-54-8

1.2 Relevant identified uses of the substance or mixture and uses advised against

Identified uses : Laboratory chemicals, Synthesis of substances

1.3 Details of the supplier of the safety data sheet

Company : Sigma-Aldrich
3050 Spruce Street
SAINT LOUIS MO 63103
USA
Telephone : +1 800-325-5832
Fax : +1 800-325-5052

1.4 Emergency telephone number

Emergency Phone # : +1-703-527-3887 (CHEMTREC)

2. HAZARDS IDENTIFICATION**2.1 Classification of the substance or mixture****GHS Classification in accordance with 29 CFR 1910 (OSHA HCS)**

Acute toxicity, Oral (Category 3), H301
Acute toxicity, Dermal (Category 4), H312
Carcinogenicity (Category 2), H351
Acute aquatic toxicity (Category 1), H400
Chronic aquatic toxicity (Category 1), H410

For the full text of the H-Statements mentioned in this Section, see Section 16.

2.2 GHS Label elements, including precautionary statements

Pictogram



Signal word

Danger

Hazard statement(s)

H301 Toxic if swallowed.
H312 Harmful in contact with skin.
H351 Suspected of causing cancer.
H410 Very toxic to aquatic life with long lasting effects.

Precautionary statement(s)

P201 Obtain special instructions before use.
P202 Do not handle until all safety precautions have been read and understood.
P264 Wash skin thoroughly after handling.

P270	Do not eat, drink or smoke when using this product.
P273	Avoid release to the environment.
P280	Wear protective gloves/ protective clothing.
P301 + P310	IF SWALLOWED: Immediately call a POISON CENTER/doctor.
P302 + P352	IF ON SKIN: Wash with plenty of soap and water.
P308 + P313	IF exposed or concerned: Get medical advice/ attention.
P322	Specific measures (see supplemental first aid instructions on this label).
P330	Rinse mouth.
P363	Wash contaminated clothing before reuse.
P391	Collect spillage.
P405	Store locked up.
P501	Dispose of contents/ container to an approved waste disposal plant.

2.3 Hazards not otherwise classified (HNOC) or not covered by GHS - none

3. COMPOSITION/INFORMATION ON INGREDIENTS

3.1 Substances

Synonyms : 1,1-Dichloro-2,2-bis(4-chlorophenyl)ethane
TDE

Formula : C₁₄H₁₀Cl₄
Molecular weight : 320.04 g/mol
CAS-No. : 72-54-8
EC-No. : 200-783-0

Hazardous components

Component	Classification	Concentration
2,2-bis(4-Chlorophenyl)-1,1-dichloro-ethane		
	Acute Tox. 3; Acute Tox. 4; Carc. 2; Aquatic Acute 1; Aquatic Chronic 1; H301, H312, H351, H410	<= 100 %

For the full text of the H-Statements mentioned in this Section, see Section 16.

4. FIRST AID MEASURES

4.1 Description of first aid measures

General advice

Consult a physician. Show this safety data sheet to the doctor in attendance. Move out of dangerous area.

If inhaled

If breathed in, move person into fresh air. If not breathing, give artificial respiration. Consult a physician.

In case of skin contact

Wash off with soap and plenty of water. Take victim immediately to hospital. Consult a physician.

In case of eye contact

Flush eyes with water as a precaution.

If swallowed

Never give anything by mouth to an unconscious person. Rinse mouth with water. Consult a physician.

4.2 Most important symptoms and effects, both acute and delayed

The most important known symptoms and effects are described in the labelling (see section 2.2) and/or in section 11

4.3 Indication of any immediate medical attention and special treatment needed

No data available

5. FIREFIGHTING MEASURES

5.1 Extinguishing media

Suitable extinguishing media

Use water spray, alcohol-resistant foam, dry chemical or carbon dioxide.

5.2 Special hazards arising from the substance or mixture

No data available

5.3 Advice for firefighters

Wear self-contained breathing apparatus for firefighting if necessary.

5.4 Further information

No data available

6. ACCIDENTAL RELEASE MEASURES

6.1 Personal precautions, protective equipment and emergency procedures

Wear respiratory protection. Avoid dust formation. Avoid breathing vapours, mist or gas. Ensure adequate ventilation.

Evacuate personnel to safe areas. Avoid breathing dust.

For personal protection see section 8.

6.2 Environmental precautions

Prevent further leakage or spillage if safe to do so. Do not let product enter drains. Discharge into the environment must be avoided.

6.3 Methods and materials for containment and cleaning up

Pick up and arrange disposal without creating dust. Sweep up and shovel. Keep in suitable, closed containers for disposal.

6.4 Reference to other sections

For disposal see section 13.

7. HANDLING AND STORAGE

7.1 Precautions for safe handling

Avoid contact with skin and eyes. Avoid formation of dust and aerosols.

Provide appropriate exhaust ventilation at places where dust is formed. Normal measures for preventive fire protection.

For precautions see section 2.2.

7.2 Conditions for safe storage, including any incompatibilities

Keep container tightly closed in a dry and well-ventilated place.

7.3 Specific end use(s)

Apart from the uses mentioned in section 1.2 no other specific uses are stipulated

8. EXPOSURE CONTROLS/PERSONAL PROTECTION

8.1 Control parameters

Components with workplace control parameters

Contains no substances with occupational exposure limit values.

8.2 Exposure controls

Appropriate engineering controls

Avoid contact with skin, eyes and clothing. Wash hands before breaks and immediately after handling the product.

Personal protective equipment

Eye/face protection

Face shield and safety glasses Use equipment for eye protection tested and approved under appropriate government standards such as NIOSH (US) or EN 166(EU).

Skin protection

Handle with gloves. Gloves must be inspected prior to use. Use proper glove removal technique (without touching glove's outer surface) to avoid skin contact with this product. Dispose of contaminated gloves after use in accordance with applicable laws and good laboratory practices. Wash and dry hands.

Full contact
Material: Nitrile rubber
Minimum layer thickness: 0.11 mm
Break through time: 480 min
Material tested: Dermatril® (KCL 740 / Aldrich Z677272, Size M)

Splash contact
Material: Nitrile rubber
Minimum layer thickness: 0.11 mm
Break through time: 480 min
Material tested: Dermatril® (KCL 740 / Aldrich Z677272, Size M)

data source: KCL GmbH, D-36124 Eichenzell, phone +49 (0)6659 87300, e-mail sales@kcl.de, test method: EN374

If used in solution, or mixed with other substances, and under conditions which differ from EN 374, contact the supplier of the CE approved gloves. This recommendation is advisory only and must be evaluated by an industrial hygienist and safety officer familiar with the specific situation of anticipated use by our customers. It should not be construed as offering an approval for any specific use scenario.

Body Protection

Complete suit protecting against chemicals, The type of protective equipment must be selected according to the concentration and amount of the dangerous substance at the specific workplace.

Respiratory protection

Where risk assessment shows air-purifying respirators are appropriate use a full-face particle respirator type N100 (US) or type P3 (EN 143) respirator cartridges as a backup to engineering controls. If the respirator is the sole means of protection, use a full-face supplied air respirator. Use respirators and components tested and approved under appropriate government standards such as NIOSH (US) or CEN (EU).

Control of environmental exposure

Prevent further leakage or spillage if safe to do so. Do not let product enter drains. Discharge into the environment must be avoided.

9. PHYSICAL AND CHEMICAL PROPERTIES

9.1 Information on basic physical and chemical properties

- | | |
|---|---|
| a) Appearance | Form: solid |
| b) Odour | No data available |
| c) Odour Threshold | No data available |
| d) pH | No data available |
| e) Melting point/freezing point | 94.0 - 96.0 °C (201.2 - 204.8 °F) |
| f) Initial boiling point and boiling range | 193.0 °C (379.4 °F) at 1.3 hPa (1.0 mmHg) |
| g) Flash point | No data available |
| h) Evaporation rate | No data available |
| i) Flammability (solid, gas) | No data available |
| j) Upper/lower flammability or explosive limits | No data available |
| k) Vapour pressure | < 0.00001 hPa (< 0.00001 mmHg) at 25.0 °C (77.0 °F) |
| l) Vapour density | No data available |
| m) Relative density | 1.38 g/cm ³ |
| n) Water solubility | No data available |
| o) Partition coefficient: n-octanol/water | log Pow: 6.02 |

- | | |
|------------------------------|-------------------|
| p) Auto-ignition temperature | No data available |
| q) Decomposition temperature | No data available |
| r) Viscosity | No data available |
| s) Explosive properties | No data available |
| t) Oxidizing properties | No data available |

9.2 Other safety information

No data available

10. STABILITY AND REACTIVITY

10.1 Reactivity

No data available

10.2 Chemical stability

Stable under recommended storage conditions.

10.3 Possibility of hazardous reactions

No data available

10.4 Conditions to avoid

No data available

10.5 Incompatible materials

Strong oxidizing agents

10.6 Hazardous decomposition products

Hazardous decomposition products formed under fire conditions. - Carbon oxides, Hydrogen chloride gas
Hazardous decomposition products formed under fire conditions. - Nature of decomposition products not known.
Other decomposition products - No data available
In the event of fire: see section 5

11. TOXICOLOGICAL INFORMATION

11.1 Information on toxicological effects

Acute toxicity

LD50 Oral - Hamster - > 5,000 mg/kg

TDLo Oral - Human - 428.5 mg/kg

Remarks: Endocrine:Adrenal cortex hypoplasia.

TDLo Oral - Rat - 6,000 mg/kg

Remarks: Cardiac:Other changes. Gastrointestinal:Other changes. Kidney, Ureter, Bladder:Changes in both tubules and glomeruli.

TDLo Oral - Rat - 14 mg/kg

Remarks: Liver:Changes in liver weight. Endocrine:Estrogenic. Musculoskeletal:Other changes.

TDLo Oral - Rat - 2,100 mg/kg

Remarks: Behavioral:Altered sleep time (including change in righting reflex).

Inhalation: No data available

LD50 Dermal - Rabbit - 1,200 mg/kg

Remarks: Behavioral:Excitement. Behavioral:Convulsions or effect on seizure threshold. Skin irritation

No data available

Skin corrosion/irritation

No data available

Serious eye damage/eye irritation

No data available

Respiratory or skin sensitisation

No data available

Germ cell mutagenicity

No data available

Carcinogenicity

This product is or contains a component that has been reported to be possibly carcinogenic based on its IARC, ACGIH, NTP, or EPA classification.

Limited evidence of carcinogenicity in animal studies

IARC: 2A - Group 2A: Probably carcinogenic to humans (2,2-bis(4-Chlorophenyl)-1,1-dichloroethane)

ACGIH: No component of this product present at levels greater than or equal to 0.1% is identified as a carcinogen or potential carcinogen by ACGIH.

NTP: No component of this product present at levels greater than or equal to 0.1% is identified as a known or anticipated carcinogen by NTP.

OSHA: No component of this product present at levels greater than or equal to 0.1% is identified as a carcinogen or potential carcinogen by OSHA.

Reproductive toxicity

No data available

No data available

Specific target organ toxicity - single exposure

No data available

Specific target organ toxicity - repeated exposure

No data available

Aspiration hazard

No data available

Additional Information

RTECS: KI0700000

To the best of our knowledge, the chemical, physical, and toxicological properties have not been thoroughly investigated.

12. ECOLOGICAL INFORMATION**12.1 Toxicity**

Toxicity to fish	LC50 - other fish - 1.18 - 9 mg/l - 96.0 h
	LC50 - Lepomis macrochirus (Bluegill) - 0.04 - 0.05 mg/l - 96.0 h
	LC50 - Oncorhynchus mykiss (rainbow trout) - 0.06 - 0.09 mg/l - 96.0 h
	LC50 - Pimephales promelas (fathead minnow) - 3.47 - 5.58 mg/l - 96.0 h
Toxicity to daphnia and other aquatic invertebrates	EC50 - Daphnia pulex (Water flea) - 0.01 mg/l - 48 h

12.2 Persistence and degradability

No data available

12.3 Bioaccumulative potential

Indication of bioaccumulation.

12.4 Mobility in soil

No data available

12.5 Results of PBT and vPvB assessment

PBT/vPvB assessment not available as chemical safety assessment not required/not conducted

12.6 Other adverse effects

An environmental hazard cannot be excluded in the event of unprofessional handling or disposal.
Very toxic to aquatic life.

13. DISPOSAL CONSIDERATIONS

13.1 Waste treatment methods

Product

Offer surplus and non-recyclable solutions to a licensed disposal company. Contact a licensed professional waste disposal service to dispose of this material. Dissolve or mix the material with a combustible solvent and burn in a chemical incinerator equipped with an afterburner and scrubber.

Contaminated packaging

Dispose of as unused product.

14. TRANSPORT INFORMATION

DOT (US)

UN number: 2811 Class: 6.1 Packing group: III
Proper shipping name: Toxic solids, organic, n.o.s. (2,2-bis(4-Chlorophenyl)-1,1-dichloro-ethane)
Reportable Quantity (RQ): 1 lbs

Poison Inhalation Hazard: No

IMDG

UN number: 2811 Class: 6.1 Packing group: III EMS-No: F-A, S-A
Proper shipping name: TOXIC SOLID, ORGANIC, N.O.S. (2,2-bis(4-Chlorophenyl)-1,1-dichloro-ethane)
Marine pollutant:yes

IATA

UN number: 2811 Class: 6.1 Packing group: III
Proper shipping name: Toxic solid, organic, n.o.s. (2,2-bis(4-Chlorophenyl)-1,1-dichloro-ethane)

15. REGULATORY INFORMATION

SARA 302 Components

No chemicals in this material are subject to the reporting requirements of SARA Title III, Section 302.

SARA 313 Components

This material does not contain any chemical components with known CAS numbers that exceed the threshold (De Minimis) reporting levels established by SARA Title III, Section 313.

SARA 311/312 Hazards

Acute Health Hazard

Massachusetts Right To Know Components

No components are subject to the Massachusetts Right to Know Act.

Pennsylvania Right To Know Components

	CAS-No.	Revision Date
2,2-bis(4-Chlorophenyl)-1,1-dichloro-ethane	72-54-8	1993-04-24

New Jersey Right To Know Components

	CAS-No.	Revision Date
2,2-bis(4-Chlorophenyl)-1,1-dichloro-ethane	72-54-8	1993-04-24

California Prop. 65 Components

	CAS-No.	Revision Date
WARNING! This product contains a chemical known to the State of California to cause cancer. 2,2-bis(4-Chlorophenyl)-1,1-dichloro-ethane	72-54-8	2007-09-28

16. OTHER INFORMATION

Full text of H-Statements referred to under sections 2 and 3.

Acute Tox.	Acute toxicity
Aquatic Acute	Acute aquatic toxicity
Aquatic Chronic	Chronic aquatic toxicity
Carc.	Carcinogenicity
H301	Toxic if swallowed.
H312	Harmful in contact with skin.
H351	Suspected of causing cancer.
H400	Very toxic to aquatic life.
H410	Very toxic to aquatic life with long lasting effects.

HMIS Rating

Health hazard:	2
Chronic Health Hazard:	*
Flammability:	0
Physical Hazard	0

NFPA Rating

Health hazard:	2
Fire Hazard:	0
Reactivity Hazard:	0

Further information

Copyright 2016 Sigma-Aldrich Co. LLC. License granted to make unlimited paper copies for internal use only. The above information is believed to be correct but does not purport to be all inclusive and shall be used only as a guide. The information in this document is based on the present state of our knowledge and is applicable to the product with regard to appropriate safety precautions. It does not represent any guarantee of the properties of the product. Sigma-Aldrich Corporation and its Affiliates shall not be held liable for any damage resulting from handling or from contact with the above product. See www.sigma-aldrich.com and/or the reverse side of invoice or packing slip for additional terms and conditions of sale.

Preparation Information

Sigma-Aldrich Corporation
Product Safety – Americas Region
1-800-521-8956

Version: 5.2

Revision Date: 07/26/2016

Print Date: 02/01/2019

SAFETY DATA SHEET

Creation Date 04-Jun-2010

Revision Date 19-Jan-2018

Revision Number 3

1. Identification

Product Name Acenaphthene

Cat No. : AC201340000; AC201340050; AC201341000; AC201345000

CAS-No 83-32-9

Synonyms 1,2-Dihydroacenaphthylene; Naphthyleneethylene; 1,8-Ethylenenaphthalene

Recommended Use Laboratory chemicals.

Uses advised against Not for food, drug, pesticide or biocidal product use

Details of the supplier of the safety data sheet

Company

Fisher Scientific
One Reagent Lane
Fair Lawn, NJ 07410
Tel: (201) 796-7100

Acros Organics
One Reagent Lane
Fair Lawn, NJ 07410

Emergency Telephone Number

For information **US** call: 001-800-ACROS-01 / **Europe** call: +32 14 57 52 11

Emergency Number **US**:001-201-796-7100 / **Europe**: +32 14 57 52 99

CHEMTREC Tel. No. **US**:001-800-424-9300 / **Europe**:001-703-527-3887

2. Hazard(s) identification

Classification

This chemical is considered hazardous by the 2012 OSHA Hazard Communication Standard (29 CFR 1910.1200)

Skin Corrosion/irritation	Category 2
Serious Eye Damage/Eye Irritation	Category 2
Specific target organ toxicity (single exposure)	Category 3
Target Organs - Respiratory system.	

Label Elements

Signal Word

Warning

Hazard Statements

Causes skin irritation

Causes serious eye irritation

May cause respiratory irritation

**Precautionary Statements****Prevention**

Wash face, hands and any exposed skin thoroughly after handling
 Wear protective gloves/protective clothing/eye protection/face protection
 Avoid breathing dust/fume/gas/mist/vapors/spray
 Use only outdoors or in a well-ventilated area

Inhalation

IF INHALED: Remove victim to fresh air and keep at rest in a position comfortable for breathing
 Call a POISON CENTER or doctor/physician if you feel unwell

Skin

IF ON SKIN: Wash with plenty of soap and water
 If skin irritation occurs: Get medical advice/attention
 Take off contaminated clothing and wash before reuse

Eyes

IF IN EYES: Rinse cautiously with water for several minutes. Remove contact lenses, if present and easy to do. Continue rinsing
 If eye irritation persists: Get medical advice/attention

Storage

Store in a well-ventilated place. Keep container tightly closed
 Store locked up

Disposal

Dispose of contents/container to an approved waste disposal plant

Hazards not otherwise classified (HNOC)

Very toxic to aquatic life

3. Composition/Information on Ingredients

Component	CAS-No	Weight %
Acenaphthene	83-32-9	>95

4. First-aid measures

Eye Contact	Rinse immediately with plenty of water, also under the eyelids, for at least 15 minutes. Get medical attention.
Skin Contact	Wash off immediately with soap and plenty of water while removing all contaminated clothes and shoes. Obtain medical attention.
Inhalation	Remove from exposure, lie down. Move to fresh air. If not breathing, give artificial respiration. Obtain medical attention.
Ingestion	Clean mouth with water. Get medical attention.
Most important symptoms and effects	No information available.
Notes to Physician	Treat symptomatically

5. Fire-fighting measures

Suitable Extinguishing Media Water spray. Carbon dioxide (CO₂). Dry chemical. Chemical foam.

Unsuitable Extinguishing Media	No information available
Flash Point	135 °C / 275 °F
Method -	No information available
Autoignition Temperature	450 °C / 842 °F
Explosion Limits	
Upper	No data available
Lower	No data available
Sensitivity to Mechanical Impact	No information available
Sensitivity to Static Discharge	No information available

Specific Hazards Arising from the Chemical

Do not allow run-off from fire fighting to enter drains or water courses.

Hazardous Combustion Products

Carbon monoxide (CO) Carbon dioxide (CO₂)

Protective Equipment and Precautions for Firefighters

As in any fire, wear self-contained breathing apparatus pressure-demand, MSHA/NIOSH (approved or equivalent) and full protective gear.

NFPA

Health	Flammability	Instability	Physical hazards
2	1	0	N/A

6. Accidental release measures

Personal Precautions	Ensure adequate ventilation. Use personal protective equipment.
Environmental Precautions	Do not flush into surface water or sanitary sewer system. Do not allow material to contaminate ground water system. Prevent product from entering drains. Local authorities should be advised if significant spillages cannot be contained.

Methods for Containment and Clean Up Sweep up or vacuum up spillage and collect in suitable container for disposal.

7. Handling and storage

Handling	Avoid contact with skin and eyes. Do not breathe dust.
Storage	Keep in a dry, cool and well-ventilated place. Keep container tightly closed.

8. Exposure controls / personal protection

Exposure Guidelines	This product does not contain any hazardous materials with occupational exposure limits established by the region specific regulatory bodies.
Engineering Measures	Ensure adequate ventilation, especially in confined areas. Ensure that eyewash stations and safety showers are close to the workstation location.
Personal Protective Equipment	
Eye/face Protection	Wear appropriate protective eyeglasses or chemical safety goggles as described by OSHA's eye and face protection regulations in 29 CFR 1910.133 or European Standard EN166.
Skin and body protection	Wear appropriate protective gloves and clothing to prevent skin exposure.

Respiratory Protection

Follow the OSHA respirator regulations found in 29 CFR 1910.134 or European Standard EN 149. Use a NIOSH/MSHA or European Standard EN 149 approved respirator if exposure limits are exceeded or if irritation or other symptoms are experienced.

Hygiene Measures

Handle in accordance with good industrial hygiene and safety practice.

9. Physical and chemical properties

Physical State	Solid
Appearance	Brown
Odor	No information available
Odor Threshold	No information available
pH	Not applicable
Melting Point/Range	90 - 95 °C / 194 - 203 °F
Boiling Point/Range	279 °C / 534.2 °F
Flash Point	135 °C / 275 °F
Evaporation Rate	Not applicable
Flammability (solid,gas)	No information available
Flammability or explosive limits	
Upper	No data available
Lower	No data available
Vapor Pressure	10 mmHg @ 131 °C
Vapor Density	Not applicable
Specific Gravity	1.060
Solubility	insoluble
Partition coefficient; n-octanol/water	No data available
Autoignition Temperature	450 °C / 842 °F
Decomposition Temperature	No information available
Viscosity	Not applicable
Molecular Formula	C12 H10
Molecular Weight	154.21

10. Stability and reactivity

Reactive Hazard	None known, based on information available
Stability	Stable under normal conditions.
Conditions to Avoid	Excess heat. Incompatible products.
Incompatible Materials	Strong oxidizing agents, Metals, Strong acids
Hazardous Decomposition Products	Carbon monoxide (CO), Carbon dioxide (CO ₂)
Hazardous Polymerization	No information available.
Hazardous Reactions	None under normal processing.

11. Toxicological information

Acute Toxicity**Product Information****Component Information**

Component	LD50 Oral	LD50 Dermal	LC50 Inhalation
Acenaphthene	LD50 = 10000 mg/kg (Rat)	Not listed	Not listed

Toxicologically Synergistic Products No information available

Delayed and immediate effects as well as chronic effects from short and long-term exposure

Irritation	No information available
Sensitization	No information available
Carcinogenicity	The table below indicates whether each agency has listed any ingredient as a carcinogen.

Component	CAS-No	IARC	NTP	ACGIH	OSHA	Mexico
Acenaphthene	83-32-9	Not listed	Not listed	Not listed	Not listed	Not listed

Mutagenic Effects No information available

Reproductive Effects No information available.

Developmental Effects No information available.

Teratogenicity No information available.

STOT - single exposure Respiratory system

STOT - repeated exposure None known

Aspiration hazard No information available

Symptoms / effects, both acute and delayed No information available

Endocrine Disruptor Information No information available

Other Adverse Effects The toxicological properties have not been fully investigated.

12. Ecological information

Ecotoxicity

The product contains following substances which are hazardous for the environment. Very toxic to aquatic organisms.

Component	Freshwater Algae	Freshwater Fish	Microtox	Water Flea
Acenaphthene	EC50: 0.23 - 1.15 mg/L, 96h (Pseudokirchneriella subcapitata)	LC50: 1.3 - 2.1 mg/L, 96h static (Lepomis macrochirus) LC50: 0.6 - 0.75 mg/L, 96h flow-through (Oncorhynchus mykiss) LC50: = 0.509 mg/L, 96h flow-through (Pimephales promelas)	EC50 = 0.58 mg/L 15 min	EC50: 1.102 - 1.475 mg/L, 48h Static (Daphnia magna) EC50: = 3.45 mg/L, 48h (Daphnia magna) EC50: = 41 mg/L, 48h (Daphnia magna)

Persistence and Degradability May persist

Bioaccumulation/ Accumulation No information available.

Mobility Is not likely mobile in the environment due its low water solubility.

Component	log Pow
Acenaphthene	3.91 - 4.43

13. Disposal considerations

Waste Disposal Methods Chemical waste generators must determine whether a discarded chemical is classified as a hazardous waste. Chemical waste generators must also consult local, regional, and national hazardous waste regulations to ensure complete and accurate classification.

14. Transport information

DOT

UN-No UN3077

Proper Shipping Name	Environmentally hazardous substance, solid, n.o.s.
Proper technical name	Acenaphthene
Hazard Class	9
Packing Group	III
TDG	
UN-No	UN3077
Proper Shipping Name	Environmentally hazardous substance, solid, n.o.s.
Hazard Class	9
Packing Group	III
IATA	
UN-No	UN3077
Proper Shipping Name	Environmentally hazardous substance, solid, n.o.s.
Hazard Class	9
Packing Group	III
IMDG/IMO	
UN-No	UN3077
Proper Shipping Name	ENVIRONMENTALLY HAZARDOUS SUBSTANCE, SOLID, N.O.S.
Hazard Class	9
Packing Group	III

15. Regulatory information

All of the components in the product are on the following Inventory lists: X = listed

International Inventories

Component	TSCA	DSL	NDSL	EINECS	ELINCS	NLP	PICCS	ENCS	AICS	IECSC	KECL
Acenaphthene	X	X	-	201-469-6	-		X	X	X	X	X

Legend:

X - Listed

E - Indicates a substance that is the subject of a Section 5(e) Consent order under TSCA.

F - Indicates a substance that is the subject of a Section 5(f) Rule under TSCA.

N - Indicates a polymeric substance containing no free-radical initiator in its inventory name but is considered to cover the designated polymer made with any free-radical initiator regardless of the amount used.

P - Indicates a commenced PMN substance

R - Indicates a substance that is the subject of a Section 6 risk management rule under TSCA.

S - Indicates a substance that is identified in a proposed or final Significant New Use Rule

T - Indicates a substance that is the subject of a Section 4 test rule under TSCA.

XU - Indicates a substance exempt from reporting under the Inventory Update Rule, i.e. Partial Updating of the TSCA Inventory Data Base Production and Site Reports (40 CFR 710(B)).

Y1 - Indicates an exempt polymer that has a number-average molecular weight of 1,000 or greater.

Y2 - Indicates an exempt polymer that is a polyester and is made only from reactants included in a specified list of low concern reactants that comprises one of the eligibility criteria for the exemption rule.

U.S. Federal Regulations

TSCA 12(b) Not applicable

SARA 313 Not applicable

SARA 311/312 Hazard Categories See section 2 for more information

CWA (Clean Water Act)

Component	CWA - Hazardous Substances	CWA - Reportable Quantities	CWA - Toxic Pollutants	CWA - Priority Pollutants
Acenaphthene	-	-	X	X

Clean Air Act Not applicable

OSHA Occupational Safety and Health Administration
Not applicable

CERCLA

This material, as supplied, contains one or more substances regulated as a hazardous substance under the Comprehensive Environmental Response Compensation and Liability Act (CERCLA) (40 CFR 302)

Component	Hazardous Substances RQs	CERCLA EHS RQs
Acenaphthene	100 lb	-

California Proposition 65 This product does not contain any Proposition 65 chemicals

U.S. State Right-to-Know Regulations

Component	Massachusetts	New Jersey	Pennsylvania	Illinois	Rhode Island
Acenaphthene	X	X	X	-	-

U.S. Department of Transportation

Reportable Quantity (RQ): N
 DOT Marine Pollutant N
 DOT Severe Marine Pollutant N

U.S. Department of Homeland Security

This product does not contain any DHS chemicals.

Other International Regulations

Mexico - Grade No information available

16. Other information

Prepared By Regulatory Affairs
 Thermo Fisher Scientific
 Email: EMSDS.RA@thermofisher.com

Creation Date 04-Jun-2010
Revision Date 19-Jan-2018
Print Date 19-Jan-2018
Revision Summary This document has been updated to comply with the US OSHA HazCom 2012 Standard replacing the current legislation under 29 CFR 1910.1200 to align with the Globally Harmonized System of Classification and Labeling of Chemicals (GHS).

Disclaimer

The information provided in this Safety Data Sheet is correct to the best of our knowledge, information and belief at the date of its publication. The information given is designed only as a guidance for safe handling, use, processing, storage, transportation, disposal and release and is not to be considered a warranty or quality specification. The information relates only to the specific material designated and may not be valid for such material used in combination with any other materials or in any process, unless specified in the text

End of SDS

Acetone

Safety Data Sheet

according to Federal Register / Vol. 77, No. 58 / Monday, March 26, 2012 / Rules and Regulations
 Date of issue: 11/12/1998 Revision date: 09/20/2016 Supersedes: 10/01/2013 Version: 1.2

SECTION 1: Identification

1.1. Identification

Product form : Substance
 Substance name : Acetone
 Chemical name : 2-Propanone
 CAS No : 67-64-1
 Product code : LC10420, LC10425
 Formula : C₃H₆O
 Synonyms : 2-propanone / beta-ketopropane / dimethyl formaldehyde / dimethyl ketone / dimethylketal / DMK (=dimethyl ketone) / keto propane / methyl ketone / pyroacetic acid / pyroacetic ether / pyroacetic spirit

1.2. Relevant identified uses of the substance or mixture and uses advised against

Use of the substance/mixture : Solvent
 Cleaning product
 Chemical raw material

1.3. Details of the supplier of the safety data sheet

LabChem Inc
 Jackson's Pointe Commerce Park Building 1000, 1010 Jackson's Pointe Court
 Zelienople, PA 16063 - USA
 T 412-826-5230 - F 724-473-0647
info@labchem.com - www.labchem.com

1.4. Emergency telephone number

Emergency number : CHEMTREC: 1-800-424-9300 or 011-703-527-3887

SECTION 2: Hazard(s) identification

2.1. Classification of the substance or mixture

GHS-US classification

Flammable liquids Category 2 : H225
 Serious eye damage/eye irritation Category 2A : H319
 Specific target organ toxicity (single exposure) Category 3 : H336
 Full text of H statements : see section 16

2.2. Label elements

GHS-US labeling

Hazard pictograms (GHS-US) :



GHS02



GHS07

Signal word (GHS-US) : Danger

Hazard statements (GHS-US) : H225 - Highly flammable liquid and vapor
 H319 - Causes serious eye irritation
 H336 - May cause drowsiness or dizziness

Precautionary statements (GHS-US) : P210 - Keep away from heat, hot surfaces, open flames, sparks. - No smoking
 P233 - Keep container tightly closed
 P240 - Ground/bond container and receiving equipment
 P241 - Use explosion-proof electrical, lighting, ventilating equipment
 P242 - Use only non-sparking tools
 P243 - Take precautionary measures against static discharge
 P261 - Avoid breathing mist, spray, vapors
 P264 - Wash exposed skin thoroughly after handling
 P271 - Use only outdoors or in a well-ventilated area
 P280 - Wear eye protection, face protection, protective clothing, protective gloves
 P303 + P361 + P353 - IF ON SKIN (or hair): Remove/Take off immediately all contaminated clothing. Rinse skin with water/shower
 P304 + P340 - IF INHALED: Remove victim to fresh air and keep at rest in a position

Acetone

Safety Data Sheet

according to Federal Register / Vol. 77, No. 58 / Monday, March 26, 2012 / Rules and Regulations

comfortable for breathing
P305+P351+P338 - If in eyes: Rinse cautiously with water for several minutes. Remove contact lenses, if present and easy to do. Continue rinsing
P312 - Call a POISON CENTER or doctor/physician if you feel unwell
P337 + P313 - If eye irritation persists: Get medical advice/attention
P370 + P378 - In case of fire: Use dry chemical powder, alcohol-resistant foam, carbon dioxide (CO2) to extinguish
P403 + P233 - Store in a well-ventilated place. Keep container tightly closed
P405 - Store locked up
P501 - Dispose of contents/container to comply with local, state and federal regulations
P235 - Keep cool

2.3. Other hazards

Other hazards not contributing to the classification : None.

2.4. Unknown acute toxicity (GHS US)

Not applicable

SECTION 3: Composition/Information on ingredients

3.1. Substance

Substance type : Mono-constituent

Name	Product identifier	%	GHS-US classification
Acetone (Main constituent)	(CAS No) 67-64-1	100	Flam. Liq. 2, H225 Eye Irrit. 2A, H319 STOT SE 3, H336

Full text of hazard classes and H-statements : see section 16

3.2. Mixture

Not applicable

SECTION 4: First aid measures

4.1. Description of first aid measures

First-aid measures general : Check the vital functions. Unconscious: maintain adequate airway and respiration. Respiratory arrest: artificial respiration or oxygen. Cardiac arrest: perform resuscitation. Victim conscious with labored breathing: half-seated. Victim in shock: on his back with legs slightly raised. Vomiting: prevent asphyxia/aspiration pneumonia. Prevent cooling by covering the victim (no warming up). Keep watching the victim. Give psychological aid. Keep the victim calm, avoid physical strain. Depending on the victim's condition: doctor/hospital.

First-aid measures after inhalation : Remove the victim into fresh air. Respiratory problems: consult a doctor/medical service.

First-aid measures after skin contact : Wash immediately with lots of water. Soap may be used. Do not apply (chemical) neutralizing agents. Remove clothing before washing. Take victim to a doctor if irritation persists.

First-aid measures after eye contact : Rinse immediately with plenty of water. Do not apply neutralizing agents. Take victim to an ophthalmologist if irritation persists.

First-aid measures after ingestion : Rinse mouth with water. Immediately after ingestion: give lots of water to drink. Do not give milk/oil to drink. Do not induce vomiting. Give activated charcoal. Call Poison Information Centre (www.big.be/antigif.htm). Consult a doctor/medical service if you feel unwell. Ingestion of large quantities: immediately to hospital. Doctor: gastric lavage.

4.2. Most important symptoms and effects, both acute and delayed

Symptoms/injuries : Not expected to present a significant hazard under anticipated conditions of normal use.

Symptoms/injuries after inhalation : EXPOSURE TO HIGH CONCENTRATIONS: Feeling of weakness. Irritation of the respiratory tract. Nausea. Vomiting. Headache. Central nervous system depression. Dizziness. Narcosis. Excited/restless. Drunkenness. Disturbed motor response. Respiratory difficulties. Disturbances of consciousness.

Symptoms/injuries after skin contact : ON CONTINUOUS EXPOSURE/CONTACT: Dry skin. Cracking of the skin.

Symptoms/injuries after eye contact : Irritation of the eye tissue.

Symptoms/injuries after ingestion : Dry/sore throat. Risk of aspiration pneumonia. Symptoms similar to those listed under inhalation. AFTER ABSORPTION OF LARGE QUANTITIES: Irritation of the gastric/intestinal mucosa. Change in the blood composition. Change in urine output. Renal disease. Enlargement/disease of the liver.

Symptoms/injuries upon intravenous administration : Not available.

Chronic symptoms : ON CONTINUOUS/REPEATED EXPOSURE/CONTACT: Red skin. Skin rash/inflammation. Dry/sore throat. Headache. Nausea. Feeling of weakness. Loss of weight. Possible inflammation of the respiratory tract.

Acetone

Safety Data Sheet

according to Federal Register / Vol. 77, No. 58 / Monday, March 26, 2012 / Rules and Regulations

4.3. Indication of any immediate medical attention and special treatment needed

Obtain medical assistance.

SECTION 5: Firefighting measures

5.1. Extinguishing media

- Suitable extinguishing media : Preferably: alcohol resistant foam. Water spray. Polyvalent foam. Alcohol-resistant foam. BC powder. Carbon dioxide.
- Unsuitable extinguishing media : Solid water jet ineffective as extinguishing medium.

5.2. Special hazards arising from the substance or mixture

- Fire hazard : DIRECT FIRE HAZARD. Highly flammable. Gas/vapor flammable with air within explosion limits. INDIRECT FIRE HAZARD. May be ignited by sparks. Gas/vapor spreads at floor level: ignition hazard. Reactions involving a fire hazard: see "Reactivity Hazard".
- Explosion hazard : DIRECT EXPLOSION HAZARD. Gas/vapour explosive with air within explosion limits. INDIRECT EXPLOSION HAZARD. Heat may cause pressure rise in tanks/drums: explosion risk. may be ignited by sparks. Reactions with explosion hazards: see "Reactivity Hazard".
- Reactivity : Upon combustion: CO and CO₂ are formed. Violent to explosive reaction with many compounds. Prolonged storage: on exposure to light: release of harmful gases/vapours. Reacts violently with (strong) oxidizers: peroxidation resulting in increased fire or explosion risk.

5.3. Advice for firefighters

- Firefighting instructions : Cool tanks/drums with water spray/remove them into safety. Physical explosion risk: extinguish/cool from behind cover. Do not move the load if exposed to heat. After cooling: persistent risk of physical explosion.
- Protection during firefighting : Heat/fire exposure: compressed air/oxygen apparatus.

SECTION 6: Accidental release measures

6.1. Personal precautions, protective equipment and emergency procedures

6.1.1. For non-emergency personnel

- Protective equipment : Gloves. Protective goggles. Protective clothing. Large spills/in enclosed spaces: compressed air apparatus. See "Material-Handling" to select protective clothing.
- Emergency procedures : Keep upwind. Mark the danger area. Consider evacuation. Seal off low-lying areas. Close doors and windows of adjacent premises. Stop engines and no smoking. No naked flames or sparks. Spark- and explosion-proof appliances and lighting equipment. Keep containers closed. Wash contaminated clothes.

6.1.2. For emergency responders

- Protective equipment : Equip cleanup crew with proper protection.
- Emergency procedures : Ventilate area.

6.2. Environmental precautions

Prevent spreading in sewers.

6.3. Methods and material for containment and cleaning up

- For containment : Contain released substance, pump into suitable containers. Consult "Material-handling" to select material of containers. Plug the leak, cut off the supply. Dam up the liquid spill. Try to reduce evaporation. Measure the concentration of the explosive gas-air mixture. Dilute/disperse combustible gas/vapour with water curtain. Provide equipment/receptacles with earthing. Do not use compressed air for pumping over spills.
- Methods for cleaning up : Take up liquid spill into inert absorbent material, e.g.: sand, earth, vermiculite. Scoop absorbed substance into closing containers. See "Material-handling" for suitable container materials. Spill must not return in its original container. Carefully collect the spill/leftovers. Damaged/cooled tanks must be emptied. Do not use compressed air for pumping over spills. Clean contaminated surfaces with an excess of water. Take collected spill to manufacturer/competent authority. Wash clothing and equipment after handling.

6.4. Reference to other sections

See Heading 8. Exposure controls and personal protection.

Acetone

Safety Data Sheet

according to Federal Register / Vol. 77, No. 58 / Monday, March 26, 2012 / Rules and Regulations

SECTION 7: Handling and storage

7.1. Precautions for safe handling

- Precautions for safe handling : Comply with the legal requirements. Remove contaminated clothing immediately. Clean contaminated clothing. Handle uncleaned empty containers as full ones. Thoroughly clean/dry the installation before use. Do not discharge the waste into the drain. Do not use compressed air for pumping over. Use spark-/explosionproof appliances and lighting system. Take precautions against electrostatic charges. Keep away from naked flames/heat. Keep away from ignition sources/sparks. Avoid prolonged and repeated contact with skin. Keep container tightly closed. Measure the concentration in the air regularly. Work under local exhaust/ventilation.
- Hygiene measures : Do not eat, drink or smoke when using this product. Wash contaminated clothing before reuse. Wash hands and other exposed areas with mild soap and water before eating, drinking or smoking and when leaving work.

7.2. Conditions for safe storage, including any incompatibilities

- Storage conditions : Keep only in the original container in a cool, well ventilated place away from : Heat sources, Direct sunlight, incompatible materials. Keep container closed when not in use.
- Incompatible products : Strong bases. Strong acids.
- Incompatible materials : Sources of ignition. Direct sunlight.
- Storage temperature : 15 - 20 °C
- Heat-ignition : KEEP SUBSTANCE AWAY FROM: heat sources. ignition sources.
- Prohibitions on mixed storage : KEEP SUBSTANCE AWAY FROM: oxidizing agents. reducing agents. strong acids. (strong) bases. halogens. amines.
- Storage area : Store in a cool area. Keep out of direct sunlight. Store in a dry area. Store in a dark area. Ventilation at floor level. Fireproof storeroom. Provide for an automatic sprinkler system. Provide for a tub to collect spills. Provide the tank with earthing. Meet the legal requirements.
- Special rules on packaging : SPECIAL REQUIREMENTS: closing. with pressure relief valve. clean. opaque. correctly labelled. meet the legal requirements. Secure fragile packagings in solid containers.
- Packaging materials : SUITABLE MATERIAL: steel. stainless steel. carbon steel. aluminium. iron. copper. nickel. bronze. glass. MATERIAL TO AVOID: synthetic material.

SECTION 8: Exposure controls/personal protection

8.1. Control parameters

Acetone (67-64-1)		
ACGIH	ACGIH TWA (ppm)	500 ppm (Acetone; USA; Time-weighted average exposure limit 8 h; TLV - Adopted Value)
ACGIH	ACGIH STEL (ppm)	750 ppm (Acetone; USA; Short time value; TLV - Adopted Value)
OSHA	OSHA PEL (TWA) (mg/m ³)	2400 mg/m ³
OSHA	OSHA PEL (TWA) (ppm)	1000 ppm
IDLH	US IDLH (ppm)	2500 ppm
NIOSH	NIOSH REL (TWA) (mg/m ³)	590 mg/m ³
NIOSH	NIOSH REL (TWA) (ppm)	250 ppm

8.2. Exposure controls

- Appropriate engineering controls : Emergency eye wash fountains and safety showers should be available in the immediate vicinity of any potential exposure.
- Personal protective equipment : Safety glasses. Gloves. Protective clothing. Face shield. High gas/vapor concentration: gas mask with filter type A.



- Materials for protective clothing : GIVE EXCELLENT RESISTANCE: No data available. GIVE GOOD RESISTANCE: butyl rubber. tetrafluoroethylene. GIVE LESS RESISTANCE: chlorosulfonated polyethylene. natural rubber. neoprene. polyurethane. PVA. styrene-butadiene rubber. GIVE POOR RESISTANCE: nitrile rubber. polyethylene. PVC. viton. nitrile rubber/PVC.
- Hand protection : Gloves.

Acetone

Safety Data Sheet

according to Federal Register / Vol. 77, No. 58 / Monday, March 26, 2012 / Rules and Regulations

Eye protection	: Safety glasses.
Skin and body protection	: Head/neck protection. Protective clothing.
Respiratory protection	: Wear gas mask with filter type A if conc. in air > exposure limit.
Other information	: Do not eat, drink or smoke during use.

SECTION 9: Physical and chemical properties

9.1. Information on basic physical and chemical properties

Physical state	: Liquid
Appearance	: Liquid.
Color	: Colourless
Odor	: Aromatic odour Sweet odour Fruity odour
Odor threshold	: 306 - 653 ppm 737 - 1574 mg/m ³
pH	: 7
Melting point	: -95 °C
Freezing point	: No data available
Boiling point	: 56 °C
Critical temperature	: 235 °C
Critical pressure	: 47010 hPa
Flash point	: -18 °C
Relative evaporation rate (butyl acetate=1)	: 6
Relative evaporation rate (ether=1)	: 2
Flammability (solid, gas)	: Non flammable.
Vapor pressure	: 247 hPa (20 °C)
Vapor pressure at 50 °C	: 828 hPa (50 °C)
Relative vapor density at 20 °C	: 2.0
Relative density	: 0.79
Relative density of saturated gas/air mixture	: 1.2
Specific gravity / density	: 786 kg/m ³
Molecular mass	: 58.08 g/mol
Solubility	: Soluble in water. Soluble in ethanol. Soluble in ether. Soluble in dimethyl ether. Soluble in petroleum spirit. Soluble in chloroform. Soluble in dimethylformamide. Soluble in oils/fats. Water: Complete Ethanol: Complete Ether: Complete
Log Pow	: -0.24 (Test data)
Auto-ignition temperature	: 465 °C
Decomposition temperature	: No data available
Viscosity, kinematic	: 0.417 mm ² /s
Viscosity, dynamic	: 32 mPa.s (20 °C; 0,27 mPa.s; 40 °C)
Explosion limits	: 2 - 12.8 vol % 60 - 310 g/m ³
Explosive properties	: No data available.
Oxidizing properties	: None.

9.2. Other information

Minimum ignition energy	: 1.15 mJ
Specific conductivity	: 500000 pS/m
Saturation concentration	: 589 g/m ³
VOC content	: 100 %
Other properties	: Gas/vapour heavier than air at 20°C. Clear. Highly volatile. Substance has neutral reaction.

SECTION 10: Stability and reactivity

10.1. Reactivity

Upon combustion: CO and CO₂ are formed. Violent to explosive reaction with many compounds. Prolonged storage: on exposure to light: release of harmful gases/vapours. Reacts violently with (strong) oxidizers: peroxidation resulting in increased fire or explosion risk.

Acetone

Safety Data Sheet

according to Federal Register / Vol. 77, No. 58 / Monday, March 26, 2012 / Rules and Regulations

10.2. Chemical stability

Unstable on exposure to light.

10.3. Possibility of hazardous reactions

Not established.

10.4. Conditions to avoid

Direct sunlight. Extremely high or low temperatures.

10.5. Incompatible materials

Strong acids. Strong bases.

10.6. Hazardous decomposition products

fume. Carbon monoxide. Carbon dioxide.

SECTION 11: Toxicological information

11.1. Information on toxicological effects

Likely routes of exposure : Inhalation; Skin and eye contact
 Acute toxicity : Not classified

Acetone (67-64-1)	
LD50 oral rat	5800 mg/kg (Rat; Equivalent or similar to OECD 401; Experimental value)
LD50 dermal rabbit	20000 mg/kg (Rabbit; Experimental value; Equivalent or similar to OECD 402; >7426 mg/kg bodyweight; Rabbit; Weight of evidence)
LC50 inhalation rat (mg/l)	71 mg/l/4h (Rat; Experimental value; 76 mg/l/4h; Rat; Experimental value)
LC50 inhalation rat (ppm)	30000 ppm/4h (Rat; Experimental value)
ATE US (oral)	5800.000 mg/kg body weight
ATE US (dermal)	20000.000 mg/kg body weight
ATE US (gases)	30000.000 ppmV/4h
ATE US (vapors)	71.000 mg/l/4h
ATE US (dust, mist)	71.000 mg/l/4h

Skin corrosion/irritation : Not classified
 pH: 7

Serious eye damage/irritation : Causes serious eye irritation.
 pH: 7

Respiratory or skin sensitization : Not classified

Germ cell mutagenicity : Not classified
 Based on available data, the classification criteria are not met

Carcinogenicity : Not classified

Reproductive toxicity : Not classified
 Based on available data, the classification criteria are not met

Specific target organ toxicity (single exposure) : May cause drowsiness or dizziness.

Specific target organ toxicity (repeated exposure) : Not classified

Aspiration hazard : Not classified

Potential Adverse human health effects and symptoms : Based on available data, the classification criteria are not met.

Symptoms/injuries after inhalation : EXPOSURE TO HIGH CONCENTRATIONS: Feeling of weakness. Irritation of the respiratory tract. Nausea. Vomiting. Headache. Central nervous system depression. Dizziness. Narcosis. Excited/restless. Drunkenness. Disturbed motor response. Respiratory difficulties. Disturbances of consciousness.

Symptoms/injuries after skin contact : ON CONTINUOUS EXPOSURE/CONTACT: Dry skin. Cracking of the skin.

Symptoms/injuries after eye contact : Irritation of the eye tissue.

Symptoms/injuries after ingestion : Dry/sore throat. Risk of aspiration pneumonia. Symptoms similar to those listed under inhalation. AFTER ABSORPTION OF LARGE QUANTITIES: Irritation of the gastric/intestinal mucosa. Change in the blood composition. Change in urine output. Renal disease. Enlargement/disease of the liver.

Acetone

Safety Data Sheet

according to Federal Register / Vol. 77, No. 58 / Monday, March 26, 2012 / Rules and Regulations

Symptoms/injuries upon intravenous administration	: Not available.
Chronic symptoms	: ON CONTINUOUS/REPEATED EXPOSURE/CONTACT: Red skin. Skin rash/inflammation. Dry/sore throat. Headache. Nausea. Feeling of weakness. Loss of weight. Possible inflammation of the respiratory tract.

SECTION 12: Ecological information

12.1. Toxicity

Ecology - general	: Not classified as dangerous for the environment according to the criteria of Directive 67/548/EEC. Not classified as dangerous for the environment according to the criteria of Regulation (EC) No 1272/2008.
Ecology - air	: Not classified as dangerous for the ozone layer (Regulation (EC) No 1005/2009). Not included in the list of substances which may contribute to the greenhouse effect (Regulation (EC) No 842/2006). TA-Luft Klasse 5.2.5.
Ecology - water	: Not harmful to fishes (LC50(96h) >1000 mg/l). Not harmful to invertebrates (Daphnia). Not harmful to algae (EC50 >1000 mg/l). Not harmful to plankton. Inhibition of activated sludge.

Acetone (67-64-1)

LC50 fish 2	5540 mg/l (LC50; EU Method C.1; 96 h; Salmo gairdneri; Static system; Fresh water; Experimental value)
EC50 Daphnia 2	12600 mg/l (LC50; Other; 48 h; Daphnia magna; Static system; Fresh water; Experimental value)

12.2. Persistence and degradability

Acetone (67-64-1)

Persistence and degradability	Readily biodegradable in water. Biodegradable in the soil. Biodegradable in the soil under anaerobic conditions. No test data on mobility of the substance available.
Biochemical oxygen demand (BOD)	1.43 g O ₂ /g substance
Chemical oxygen demand (COD)	1.92 g O ₂ /g substance
ThOD	2.20 g O ₂ /g substance
BOD (% of ThOD)	0.872 (20 days; Literature study)

12.3. Bioaccumulative potential

Acetone (67-64-1)

BCF fish 1	0.69 (BCF)
BCF other aquatic organisms 1	3 (BCF; BCFWIN)
Log Pow	-0.24 (Test data)
Bioaccumulative potential	Not bioaccumulative.

12.4. Mobility in soil

Acetone (67-64-1)

Surface tension	0.0237 N/m
-----------------	------------

12.5. Other adverse effects

Other information	: Avoid release to the environment.
-------------------	-------------------------------------

SECTION 13: Disposal considerations

13.1. Waste treatment methods

Waste disposal recommendations	: Remove waste in accordance with local and/or national regulations. Hazardous waste shall not be mixed together with other waste. Different types of hazardous waste shall not be mixed together if this may entail a risk of pollution or create problems for the further management of the waste. Hazardous waste shall be managed responsibly. All entities that store, transport or handle hazardous waste shall take the necessary measures to prevent risks of pollution or damage to people or animals. Recycle by distillation. Remove to an authorized waste incinerator for solvents with energy recovery. Do not discharge into drains or the environment.
Additional information	: LWCA (the Netherlands): KGA category 03. Hazardous waste according to Directive 2008/98/EC.
Ecology - waste materials	: Avoid release to the environment.

Acetone

Safety Data Sheet

according to Federal Register / Vol. 77, No. 58 / Monday, March 26, 2012 / Rules and Regulations

SECTION 14: Transport information

Department of Transportation (DOT)

In accordance with DOT

Transport document description : UN1090 Acetone, 3, II

UN-No.(DOT) : UN1090

Proper Shipping Name (DOT) : Acetone

Transport hazard class(es) (DOT) : 3 - Class 3 - Flammable and combustible liquid 49 CFR 173.120

Packing group (DOT) : II - Medium Danger

Hazard labels (DOT) : 3 - Flammable liquid



DOT Packaging Non Bulk (49 CFR 173.xxx) : 202

DOT Packaging Bulk (49 CFR 173.xxx) : 242

DOT Special Provisions (49 CFR 172.102) : IB2 - Authorized IBCs: Metal (31A, 31B and 31N); Rigid plastics (31H1 and 31H2); Composite (31HZ1). Additional Requirement: Only liquids with a vapor pressure less than or equal to 110 kPa at 50 C (1.1 bar at 122 F), or 130 kPa at 55 C (1.3 bar at 131 F) are authorized
T4 - 2.65 178.274(d)(2) Normal..... 178.275(d)(3)
TP1 - The maximum degree of filling must not exceed the degree of filling determined by the following: Degree of filling = $97 / 1 + a (tr - tf)$ Where: tr is the maximum mean bulk temperature during transport, and tf is the temperature in degrees celsius of the liquid during filling

DOT Packaging Exceptions (49 CFR 173.xxx) : 150

DOT Quantity Limitations Passenger aircraft/rail (49 CFR 173.27) : 5 L

DOT Quantity Limitations Cargo aircraft only (49 CFR 175.75) : 60 L

DOT Vessel Stowage Location : B - (i) The material may be stowed "on deck" or "under deck" on a cargo vessel and on a passenger vessel carrying a number of passengers limited to not more than the larger of 25 passengers, or one passenger per each 3 m of overall vessel length; and (ii) "On deck only" on passenger vessels in which the number of passengers specified in paragraph (k)(2)(i) of this section is exceeded

Other information : No supplementary information available.

SECTION 15: Regulatory information

15.1. US Federal regulations

Acetone (67-64-1)	
Listed on the United States TSCA (Toxic Substances Control Act) inventory	
RQ (Reportable quantity, section 304 of EPA's List of Lists)	5000 lb
SARA Section 311/312 Hazard Classes	Immediate (acute) health hazard Fire hazard

All components of this product are listed, or excluded from listing, on the United States Environmental Protection Agency Toxic Substances Control Act (TSCA) inventory

This product or mixture does not contain a toxic chemical or chemicals in excess of the applicable de minimis concentration as specified in 40 CFR §372.38(a) subject to the reporting requirements of section 313 of Title III of the Superfund Amendments and Reauthorization Act of 1986 and 40 CFR Part 372.

15.2. International regulations

CANADA

Acetone (67-64-1)	
Listed on the Canadian DSL (Domestic Substances List)	
WHMIS Classification	Class B Division 2 - Flammable Liquid Class D Division 2 Subdivision B - Toxic material causing other toxic effects

Acetone

Safety Data Sheet

according to Federal Register / Vol. 77, No. 58 / Monday, March 26, 2012 / Rules and Regulations

EU-Regulations

No additional information available

National regulations

Acetone (67-64-1)

Listed on the Canadian IDL (Ingredient Disclosure List)

15.3. US State regulations

California Proposition 65 - This product does not contain any substances known to the state of California to cause cancer, developmental and/or reproductive harm

SECTION 16: Other information

Revision date : 09/20/2016

Other information : None.


Full text of H-phrases: see section 16:

H225	Highly flammable liquid and vapor
H319	Causes serious eye irritation
H336	May cause drowsiness or dizziness

NFPA health hazard : 1 - Exposure could cause irritation but only minor residual injury even if no treatment is given.

NFPA fire hazard : 3 - Liquids and solids that can be ignited under almost all ambient conditions.

NFPA reactivity : 0 - Normally stable, even under fire exposure conditions, and are not reactive with water.

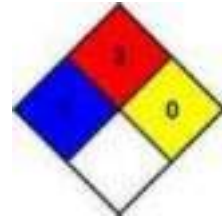

HMIS III Rating

Health : 1 Slight Hazard - Irritation or minor reversible injury possible

Flammability : 3 Serious Hazard - Materials capable of ignition under almost all normal temperature conditions. Includes flammable liquids with flash points below 73 F and boiling points above 100 F. as well as liquids with flash points between 73 F and 100 F. (Classes IB & IC)

Physical : 0 Minimal Hazard - Materials that are normally stable, even under fire conditions, and will NOT react with water, polymerize, decompose, condense, or self-react. Non-Explosives.

Personal protection : C

C - Safety glasses, Gloves, Synthetic apron

SDS US LabChem

Information in this SDS is from available published sources and is believed to be accurate. No warranty, express or implied, is made and LabChem Inc assumes no liability resulting from the use of this SDS. The user must determine suitability of this information for his application.

1. PRODUCT AND COMPANY IDENTIFICATION

1.1 Product identifiers

Product name : Aldrin

Product Number : 36666
Brand : Sigma-Aldrich
Index-No. : 602-048-00-3

CAS-No. : 309-00-2

1.2 Relevant identified uses of the substance or mixture and uses advised against

Identified uses : Laboratory chemicals, Synthesis of substances

1.3 Details of the supplier of the safety data sheet

Company : Sigma-Aldrich
3050 Spruce Street
SAINT LOUIS MO 63103
USA

Telephone : +1 800-325-5832
Fax : +1 800-325-5052

1.4 Emergency telephone number

Emergency Phone # : +1-703-527-3887 (CHEMTREC)

2. HAZARDS IDENTIFICATION

2.1 Classification of the substance or mixture

GHS Classification in accordance with 29 CFR 1910 (OSHA HCS)

Acute toxicity, Oral (Category 2), H300
Acute toxicity, Dermal (Category 1), H310
Carcinogenicity (Category 2), H351
Specific target organ toxicity - repeated exposure (Category 1), H372
Acute aquatic toxicity (Category 1), H400
Chronic aquatic toxicity (Category 1), H410

For the full text of the H-Statements mentioned in this Section, see Section 16.

2.2 GHS Label elements, including precautionary statements

Pictogram



Signal word

Danger

Hazard statement(s)

H300 + H310 Fatal if swallowed or in contact with skin.
H351 Suspected of causing cancer.
H372 Causes damage to organs through prolonged or repeated exposure.
H410 Very toxic to aquatic life with long lasting effects.

Precautionary statement(s)

P201 Obtain special instructions before use.
P202 Do not handle until all safety precautions have been read and understood.

P260	Do not breathe dust/ fume/ gas/ mist/ vapours/ spray.
P262	Do not get in eyes, on skin, or on clothing.
P264	Wash skin thoroughly after handling.
P270	Do not eat, drink or smoke when using this product.
P273	Avoid release to the environment.
P280	Wear protective gloves/ protective clothing.
P301 + P310	IF SWALLOWED: Immediately call a POISON CENTER/doctor.
P302 + P350	IF ON SKIN: Gently wash with plenty of soap and water.
P310	Immediately call a POISON CENTER/doctor.
P322	Specific measures (see supplemental first aid instructions on this label).
P330	Rinse mouth.
P361	Remove/Take off immediately all contaminated clothing.
P363	Wash contaminated clothing before reuse.
P391	Collect spillage.
P405	Store locked up.
P501	Dispose of contents/ container to an approved waste disposal plant.

2.3 Hazards not otherwise classified (HNOC) or not covered by GHS - none

3. COMPOSITION/INFORMATION ON INGREDIENTS

3.1 Substances

Formula	: C ₁₂ H ₈ Cl ₆
Molecular weight	: 364.91 g/mol
CAS-No.	: 309-00-2
EC-No.	: 206-215-8
Index-No.	: 602-048-00-3

Hazardous components

Component	Classification	Concentration
Aldrin	Acute Tox. 2; Acute Tox. 1; Carc. 2; STOT RE 1; Aquatic Acute 1; Aquatic Chronic 1; H300 + H310, H351, H372, H410	90 - 100 %

For the full text of the H-Statements mentioned in this Section, see Section 16.

4. FIRST AID MEASURES

4.1 Description of first aid measures

General advice

Consult a physician. Show this safety data sheet to the doctor in attendance. Move out of dangerous area.

If inhaled

If breathed in, move person into fresh air. If not breathing, give artificial respiration. Consult a physician.

In case of skin contact

Wash off with soap and plenty of water. Take victim immediately to hospital. Consult a physician.

In case of eye contact

Flush eyes with water as a precaution.

If swallowed

Never give anything by mouth to an unconscious person. Rinse mouth with water. Consult a physician.

4.2 Most important symptoms and effects, both acute and delayed

The most important known symptoms and effects are described in the labelling (see section 2.2) and/or in section 11

4.3 Indication of any immediate medical attention and special treatment needed

No data available

5. FIREFIGHTING MEASURES

5.1 Extinguishing media

Suitable extinguishing media

Use water spray, alcohol-resistant foam, dry chemical or carbon dioxide.

5.2 Special hazards arising from the substance or mixture

No data available

5.3 Advice for firefighters

Wear self-contained breathing apparatus for firefighting if necessary.

5.4 Further information

No data available

6. ACCIDENTAL RELEASE MEASURES

6.1 Personal precautions, protective equipment and emergency procedures

Wear respiratory protection. Avoid dust formation. Avoid breathing vapours, mist or gas. Ensure adequate ventilation. Evacuate personnel to safe areas. Avoid breathing dust. For personal protection see section 8.

6.2 Environmental precautions

Prevent further leakage or spillage if safe to do so. Do not let product enter drains. Discharge into the environment must be avoided.

6.3 Methods and materials for containment and cleaning up

Pick up and arrange disposal without creating dust. Sweep up and shovel. Keep in suitable, closed containers for disposal.

6.4 Reference to other sections

For disposal see section 13.

7. HANDLING AND STORAGE

7.1 Precautions for safe handling

Avoid contact with skin and eyes. Avoid formation of dust and aerosols. Provide appropriate exhaust ventilation at places where dust is formed. For precautions see section 2.2.

7.2 Conditions for safe storage, including any incompatibilities

Keep container tightly closed in a dry and well-ventilated place. Storage class (TRGS 510): 6.1B: Non-combustible, acute toxic Cat. 1 and 2 / very toxic hazardous materials

7.3 Specific end use(s)

Apart from the uses mentioned in section 1.2 no other specific uses are stipulated

8. EXPOSURE CONTROLS/PERSONAL PROTECTION

8.1 Control parameters

Components with workplace control parameters

Component	CAS-No.	Value	Control parameters	Basis
Aldrin	309-00-2	TWA	0.05 mg/m ³	USA. ACGIH Threshold Limit Values (TLV)
	Remarks	Central Nervous System impairment Liver damage Kidney damage Confirmed animal carcinogen with unknown relevance to humans Danger of cutaneous absorption		
		TWA	0.25 mg/m ³	USA. NIOSH Recommended Exposure Limits
		Potential Occupational Carcinogen		

		See Appendix A Potential for dermal absorption		
		TWA	0.25 mg/m ³	USA. Occupational Exposure Limits (OSHA) - Table Z-1 Limits for Air Contaminants
		Skin designation		
		PEL	0.25 mg/m ³	California permissible exposure limits for chemical contaminants (Title 8, Article 107)
		Skin		

8.2 Exposure controls

Appropriate engineering controls

Avoid contact with skin, eyes and clothing. Wash hands before breaks and immediately after handling the product.

Personal protective equipment

Eye/face protection

Face shield and safety glasses Use equipment for eye protection tested and approved under appropriate government standards such as NIOSH (US) or EN 166(EU).

Skin protection

Handle with gloves. Gloves must be inspected prior to use. Use proper glove removal technique (without touching glove's outer surface) to avoid skin contact with this product. Dispose of contaminated gloves after use in accordance with applicable laws and good laboratory practices. Wash and dry hands.

Full contact

Material: Nitrile rubber

Minimum layer thickness: 0.11 mm

Break through time: 480 min

Material tested: Dermatril® (KCL 740 / Aldrich Z677272, Size M)

Splash contact

Material: Nitrile rubber

Minimum layer thickness: 0.11 mm

Break through time: 480 min

Material tested: Dermatril® (KCL 740 / Aldrich Z677272, Size M)

data source: KCL GmbH, D-36124 Eichenzell, phone +49 (0)6659 87300, e-mail sales@kcl.de, test method: EN374

If used in solution, or mixed with other substances, and under conditions which differ from EN 374, contact the supplier of the CE approved gloves. This recommendation is advisory only and must be evaluated by an industrial hygienist and safety officer familiar with the specific situation of anticipated use by our customers. It should not be construed as offering an approval for any specific use scenario.

Body Protection

Complete suit protecting against chemicals, The type of protective equipment must be selected according to the concentration and amount of the dangerous substance at the specific workplace.

Respiratory protection

Where risk assessment shows air-purifying respirators are appropriate use a full-face particle respirator type N100 (US) or type P3 (EN 143) respirator cartridges as a backup to engineering controls. If the respirator is the sole means of protection, use a full-face supplied air respirator. Use respirators and components tested and approved under appropriate government standards such as NIOSH (US) or CEN (EU).

Control of environmental exposure

Prevent further leakage or spillage if safe to do so. Do not let product enter drains. Discharge into the environment must be avoided.

9. PHYSICAL AND CHEMICAL PROPERTIES

9.1 Information on basic physical and chemical properties

- | | |
|---------------|-----------------------------------|
| a) Appearance | Form: solid
Colour: colourless |
| b) Odour | No data available |

c) Odour Threshold	No data available
d) pH	No data available
e) Melting point/freezing point	96.0 - 98.0 °C (204.8 - 208.4 °F)
f) Initial boiling point and boiling range	No data available
g) Flash point	No data available
h) Evaporation rate	No data available
i) Flammability (solid, gas)	No data available
j) Upper/lower flammability or explosive limits	No data available
k) Vapour pressure	No data available
l) Vapour density	No data available
m) Relative density	1.60 g/cm ³ at 20.00 °C (68.00 °F)
n) Water solubility	insoluble
o) Partition coefficient: n-octanol/water	log Pow: 6.50
p) Auto-ignition temperature	No data available
q) Decomposition temperature	No data available
r) Viscosity	No data available
s) Explosive properties	No data available
t) Oxidizing properties	No data available

9.2 Other safety information

No data available

10. STABILITY AND REACTIVITY

10.1 Reactivity

No data available

10.2 Chemical stability

Stable under recommended storage conditions.

10.3 Possibility of hazardous reactions

No data available

10.4 Conditions to avoid

No data available

10.5 Incompatible materials

Strong oxidizing agents

10.6 Hazardous decomposition products

Hazardous decomposition products formed under fire conditions. - Carbon oxides, Hydrogen chloride gas

Other decomposition products - No data available

In the event of fire: see section 5

11. TOXICOLOGICAL INFORMATION

11.1 Information on toxicological effects

Acute toxicity

LD50 Oral - Rat - 39.0 mg/kg

Inhalation: No data available

LD50 Dermal - Rabbit - 15.0 mg/kg

Remarks: Sense Organs and Special Senses (Nose, Eye, Ear, and Taste):Olfaction:Other changes.

Behavioral:Convulsions or effect on seizure threshold. Behavioral:Excitement.

No data available

Skin corrosion/irritation

No data available

Serious eye damage/eye irritation

No data available

Respiratory or skin sensitisation

No data available

Germ cell mutagenicity

No data available

Carcinogenicity

This product is or contains a component that has been reported to be possibly carcinogenic based on its IARC, ACGIH, NTP, or EPA classification.

Limited evidence of carcinogenicity in animal studies

IARC: No component of this product present at levels greater than or equal to 0.1% is identified as probable, possible or confirmed human carcinogen by IARC.

NTP: No component of this product present at levels greater than or equal to 0.1% is identified as a known or anticipated carcinogen by NTP.

OSHA: No component of this product present at levels greater than or equal to 0.1% is on OSHA's list of regulated carcinogens.

Reproductive toxicity

No data available

No data available

Specific target organ toxicity - single exposure

No data available

Specific target organ toxicity - repeated exposure

Causes damage to organs through prolonged or repeated exposure.

Aspiration hazard

No data available

Additional Information

RTECS: IO2100000

Nausea, Vomiting, Headache, Tremors, Incoordination., Dizziness, Cyanosis, Seizures., Unconsciousness

Kidney -

12. ECOLOGICAL INFORMATION

12.1 Toxicity

Toxicity to fish LC50 - Oncorhynchus mykiss (rainbow trout) - 0.01 mg/l - 96.0 h

Toxicity to daphnia and other aquatic invertebrates EC50 - Daphnia magna (Water flea) - 0.03 mg/l - 48 h

12.2 Persistence and degradability

No data available

12.3 Bioaccumulative potential

Bioaccumulation Leuciscus idus (Golden orfe) - 3 d
- 0.002 mg/l

Bioconcentration factor (BCF): 3,700

12.4 Mobility in soil

No data available

12.5 Results of PBT and vPvB assessment

PBT/vPvB assessment not available as chemical safety assessment not required/not conducted

12.6 Other adverse effects

Very toxic to aquatic life with long lasting effects.

An environmental hazard cannot be excluded in the event of unprofessional handling or disposal.

13. DISPOSAL CONSIDERATIONS

13.1 Waste treatment methods

Product

Offer surplus and non-recyclable solutions to a licensed disposal company. Contact a licensed professional waste disposal service to dispose of this material. Dissolve or mix the material with a combustible solvent and burn in a chemical incinerator equipped with an afterburner and scrubber.

Contaminated packaging

Dispose of as unused product.

14. TRANSPORT INFORMATION

DOT (US)

UN number: 2811 Class: 6.1 Packing group: I
Proper shipping name: Toxic solids, organic, n.o.s. (Aldrin)
Reportable Quantity (RQ): 1 lbsMarine pollutant:yes
Poison Inhalation Hazard: No

IMDG

UN number: 2811 Class: 6.1 Packing group: I EMS-No: F-A, S-A
Proper shipping name: TOXIC SOLID, ORGANIC, N.O.S. (Aldrin)
Marine pollutant:yes

IATA

UN number: 2811 Class: 6.1 Packing group: I
Proper shipping name: Toxic solid, organic, n.o.s. (Aldrin)

15. REGULATORY INFORMATION

SARA 302 Components

The following components are subject to reporting levels established by SARA Title III, Section 302:

	CAS-No.	Revision Date
Aldrin	309-00-2	2007-07-01

SARA 313 Components

The following components are subject to reporting levels established by SARA Title III, Section 313:

	CAS-No.	Revision Date
Aldrin	309-00-2	2007-07-01

Massachusetts Right To Know Components

	CAS-No.	Revision Date
Aldrin	309-00-2	2007-07-01

Pennsylvania Right To Know Components

	CAS-No.	Revision Date
Aldrin	309-00-2	2007-07-01

	CAS-No.	Revision Date
--	---------	---------------

Aldrin

309-00-2

2007-07-01

New Jersey Right To Know Components

Aldrin

CAS-No.
309-00-2

Revision Date
2007-07-01

California Prop. 65 Components

WARNING! This product contains a chemical known to the State of California to cause cancer.

Aldrin

CAS-No.
309-00-2

Revision Date
2007-09-28

16. OTHER INFORMATION

Full text of H-Statements referred to under sections 2 and 3.

Acute Tox.	Acute toxicity
Aquatic Acute	Acute aquatic toxicity
Aquatic Chronic	Chronic aquatic toxicity
Carc.	Carcinogenicity
H300	Fatal if swallowed.
H300 + H310	Fatal if swallowed or in contact with skin.
H310	Fatal in contact with skin.
H351	Suspected of causing cancer.
H372	Causes damage to organs through prolonged or repeated exposure.

HMIS Rating

Health hazard:	4
Chronic Health Hazard:	*
Flammability:	0
Physical Hazard	0

NFPA Rating

Health hazard:	4
Fire Hazard:	0
Reactivity Hazard:	0

Further information

Copyright 2016 Sigma-Aldrich Co. LLC. License granted to make unlimited paper copies for internal use only. The above information is believed to be correct but does not purport to be all inclusive and shall be used only as a guide. The information in this document is based on the present state of our knowledge and is applicable to the product with regard to appropriate safety precautions. It does not represent any guarantee of the properties of the product. Sigma-Aldrich Corporation and its Affiliates shall not be held liable for any damage resulting from handling or from contact with the above product. See www.sigma-aldrich.com and/or the reverse side of invoice or packing slip for additional terms and conditions of sale.

Preparation Information

Sigma-Aldrich Corporation
Product Safety – Americas Region
1-800-521-8956

Version: 5.7

Revision Date: 03/07/2018

Print Date: 11/10/2018

SAFETY DATA SHEET

Version 3.7
Revision Date 11/25/2014
Print Date 11/10/2018

1. PRODUCT AND COMPANY IDENTIFICATION**1.1 Product identifiers**

Product name : Dibenzofuran

Product Number : 236373
Brand : Aldrich

CAS-No. : 132-64-9

1.2 Relevant identified uses of the substance or mixture and uses advised against

Identified uses : Laboratory chemicals, Manufacture of substances

1.3 Details of the supplier of the safety data sheet

Company : Sigma-Aldrich
3050 Spruce Street
SAINT LOUIS MO 63103
USA

Telephone : +1 800-325-5832
Fax : +1 800-325-5052

1.4 Emergency telephone number

Emergency Phone # : +1-703-527-3887 (CHEMTREC)

2. HAZARDS IDENTIFICATION**2.1 Classification of the substance or mixture****GHS Classification in accordance with 29 CFR 1910 (OSHA HCS)**

Acute toxicity, Oral (Category 4), H302
Acute aquatic toxicity (Category 2), H401
Chronic aquatic toxicity (Category 2), H411

For the full text of the H-Statements mentioned in this Section, see Section 16.

2.2 GHS Label elements, including precautionary statements

Pictogram



Signal word

Warning

Hazard statement(s)

H302

Harmful if swallowed.

H411

Toxic to aquatic life with long lasting effects.

Precautionary statement(s)

P264

Wash skin thoroughly after handling.

P270

Do not eat, drink or smoke when using this product.

P273

Avoid release to the environment.

P301 + P312 + P330

IF SWALLOWED: Call a POISON CENTER or doctor/ physician if you feel unwell. Rinse mouth.

P391

Collect spillage.

P501

Dispose of contents/ container to an approved waste disposal plant.

2.3 Hazards not otherwise classified (HNOC) or not covered by GHS - none

3. COMPOSITION/INFORMATION ON INGREDIENTS

3.1 Substances

Synonyms : Diphenylene oxide

Formula : C₁₂H₈O

Molecular weight : 168.19 g/mol

CAS-No. : 132-64-9

EC-No. : 205-071-3

Hazardous components

Component	Classification	Concentration
Dibenzofuran		
	Acute Tox. 4; Aquatic Acute 2; Aquatic Chronic 2; H302, H411	<= 100 %

For the full text of the H-Statements mentioned in this Section, see Section 16.

4. FIRST AID MEASURES

4.1 Description of first aid measures

General advice

Consult a physician. Show this safety data sheet to the doctor in attendance. Move out of dangerous area.

If inhaled

If breathed in, move person into fresh air. If not breathing, give artificial respiration. Consult a physician.

In case of skin contact

Wash off with soap and plenty of water. Consult a physician.

In case of eye contact

Flush eyes with water as a precaution.

If swallowed

Never give anything by mouth to an unconscious person. Rinse mouth with water. Consult a physician.

4.2 Most important symptoms and effects, both acute and delayed

The most important known symptoms and effects are described in the labelling (see section 2.2) and/or in section 11

4.3 Indication of any immediate medical attention and special treatment needed

No data available

5. FIREFIGHTING MEASURES

5.1 Extinguishing media

Suitable extinguishing media

Use water spray, alcohol-resistant foam, dry chemical or carbon dioxide.

5.2 Special hazards arising from the substance or mixture

Carbon oxides

5.3 Advice for firefighters

Wear self-contained breathing apparatus for firefighting if necessary.

5.4 Further information

No data available

6. ACCIDENTAL RELEASE MEASURES

6.1 Personal precautions, protective equipment and emergency procedures

Use personal protective equipment. Avoid dust formation. Avoid breathing vapours, mist or gas. Ensure adequate ventilation. Avoid breathing dust.

For personal protection see section 8.

6.2 Environmental precautions

Prevent further leakage or spillage if safe to do so. Do not let product enter drains. Discharge into the environment must be avoided.

6.3 Methods and materials for containment and cleaning up

Pick up and arrange disposal without creating dust. Sweep up and shovel. Keep in suitable, closed containers for disposal.

6.4 Reference to other sections

For disposal see section 13.

7. HANDLING AND STORAGE

7.1 Precautions for safe handling

Avoid contact with skin and eyes. Avoid formation of dust and aerosols. Further processing of solid materials may result in the formation of combustible dusts. The potential for combustible dust formation should be taken into consideration before additional processing occurs.

Provide appropriate exhaust ventilation at places where dust is formed.

For precautions see section 2.2.

7.2 Conditions for safe storage, including any incompatibilities

Keep container tightly closed in a dry and well-ventilated place.

Storage class (TRGS 510): Non Combustible Solids

7.3 Specific end use(s)

Apart from the uses mentioned in section 1.2 no other specific uses are stipulated

8. EXPOSURE CONTROLS/PERSONAL PROTECTION

8.1 Control parameters

Components with workplace control parameters

Contains no substances with occupational exposure limit values.

8.2 Exposure controls

Appropriate engineering controls

Handle in accordance with good industrial hygiene and safety practice. Wash hands before breaks and at the end of workday.

Personal protective equipment

Eye/face protection

Safety glasses with side-shields conforming to EN166 Use equipment for eye protection tested and approved under appropriate government standards such as NIOSH (US) or EN 166(EU).

Skin protection

Handle with gloves. Gloves must be inspected prior to use. Use proper glove removal technique (without touching glove's outer surface) to avoid skin contact with this product. Dispose of contaminated gloves after use in accordance with applicable laws and good laboratory practices. Wash and dry hands.

Full contact

Material: Nitrile rubber

Minimum layer thickness: 0.11 mm

Break through time: 480 min

Material tested: Dermatril® (KCL 740 / Aldrich Z677272, Size M)

Splash contact

Material: Nitrile rubber

Minimum layer thickness: 0.11 mm

Break through time: 480 min

Material tested: Dermatril® (KCL 740 / Aldrich Z677272, Size M)

data source: KCL GmbH, D-36124 Eichenzell, phone +49 (0)6659 87300, e-mail sales@kcl.de, test method: EN374

If used in solution, or mixed with other substances, and under conditions which differ from EN 374, contact the supplier of the CE approved gloves. This recommendation is advisory only and must be evaluated by an

industrial hygienist and safety officer familiar with the specific situation of anticipated use by our customers. It should not be construed as offering an approval for any specific use scenario.

Body Protection

Complete suit protecting against chemicals, The type of protective equipment must be selected according to the concentration and amount of the dangerous substance at the specific workplace.

Respiratory protection

For nuisance exposures use type P95 (US) or type P1 (EU EN 143) particle respirator. For higher level protection use type OV/AG/P99 (US) or type ABEK-P2 (EU EN 143) respirator cartridges. Use respirators and components tested and approved under appropriate government standards such as NIOSH (US) or CEN (EU).

Control of environmental exposure

Prevent further leakage or spillage if safe to do so. Do not let product enter drains. Discharge into the environment must be avoided.

9. PHYSICAL AND CHEMICAL PROPERTIES

9.1 Information on basic physical and chemical properties

- | | |
|---|--|
| a) Appearance | Form: crystalline
Colour: white, beige |
| b) Odour | No data available |
| c) Odour Threshold | No data available |
| d) pH | No data available |
| e) Melting point/freezing point | Melting point/range: 80 - 82 °C (176 - 180 °F) - lit. |
| f) Initial boiling point and boiling range | 154 - 155 °C (309 - 311 °F) at 27 hPa (20 mmHg) - lit. |
| g) Flash point | 130.0 °C (266.0 °F) - closed cup |
| h) Evaporation rate | No data available |
| i) Flammability (solid, gas) | No data available |
| j) Upper/lower flammability or explosive limits | No data available |
| k) Vapour pressure | No data available |
| l) Vapour density | No data available |
| m) Relative density | No data available |
| n) Water solubility | No data available |
| o) Partition coefficient: n-octanol/water | log Pow: 3.77 |
| p) Auto-ignition temperature | No data available |
| q) Decomposition temperature | No data available |
| r) Viscosity | No data available |
| s) Explosive properties | No data available |
| t) Oxidizing properties | No data available |

9.2 Other safety information

No data available

10. STABILITY AND REACTIVITY

10.1 Reactivity

No data available

10.2 Chemical stability

Stable under recommended storage conditions.

10.3 Possibility of hazardous reactions

No data available

10.4 Conditions to avoid

No data available

10.5 Incompatible materials

Strong oxidizing agents

10.6 Hazardous decomposition products

Other decomposition products - No data available

In the event of fire: see section 5

11. TOXICOLOGICAL INFORMATION

11.1 Information on toxicological effects

Acute toxicity

The preceding data, or interpretation of data, was determined using Quantitative Structure Activity Relationship (QSAR) modeling.

Inhalation: No data available

Dermal: No data available

No data available

Skin corrosion/irritation

No data available

Serious eye damage/eye irritation

No data available

Respiratory or skin sensitisation

No data available

Germ cell mutagenicity

No data available

Carcinogenicity

IARC: No component of this product present at levels greater than or equal to 0.1% is identified as probable, possible or confirmed human carcinogen by IARC.

ACGIH: No component of this product present at levels greater than or equal to 0.1% is identified as a carcinogen or potential carcinogen by ACGIH.

NTP: No component of this product present at levels greater than or equal to 0.1% is identified as a known or anticipated carcinogen by NTP.

OSHA: No component of this product present at levels greater than or equal to 0.1% is identified as a carcinogen or potential carcinogen by OSHA.

Reproductive toxicity

No data available

No data available

Specific target organ toxicity - single exposure

No data available

Specific target organ toxicity - repeated exposure

No data available

Aspiration hazard

No data available

Additional Information

RTECS: HP4430000

To the best of our knowledge, the chemical, physical, and toxicological properties have not been thoroughly investigated.

12. ECOLOGICAL INFORMATION**12.1 Toxicity**

Toxicity to fish NOEC - Cyprinodon variegatus (sheepshead minnow) - 1 mg/l - 96.0 h
LC50 - Pimephales promelas (fathead minnow) - 1.05 mg/l - 96.0 h

12.2 Persistence and degradability

No data available

12.3 Bioaccumulative potential

No data available

12.4 Mobility in soil

No data available

12.5 Results of PBT and vPvB assessment

PBT/vPvB assessment not available as chemical safety assessment not required/not conducted

12.6 Other adverse effects

An environmental hazard cannot be excluded in the event of unprofessional handling or disposal.
Toxic to aquatic life with long lasting effects.

13. DISPOSAL CONSIDERATIONS**13.1 Waste treatment methods****Product**

Offer surplus and non-recyclable solutions to a licensed disposal company.

Contaminated packaging

Dispose of as unused product.

14. TRANSPORT INFORMATION**DOT (US)**

UN number: 3077 Class: 9 Packing group: III
Proper shipping name: Environmentally hazardous substance, solid, n.o.s. (Dibenzofuran)
Reportable Quantity (RQ): 100 lbs
Marine pollutant:yes
Poison Inhalation Hazard: No

IMDG

UN number: 3077 Class: 9 Packing group: III EMS-No: F-A, S-F
Proper shipping name: ENVIRONMENTALLY HAZARDOUS SUBSTANCE, SOLID, N.O.S. (Dibenzofuran)
Marine pollutant:yes

IATA

UN number: 3077 Class: 9 Packing group: III
Proper shipping name: Environmentally hazardous substance, solid, n.o.s. (Dibenzofuran)

15. REGULATORY INFORMATION**SARA 302 Components**

No chemicals in this material are subject to the reporting requirements of SARA Title III, Section 302.

SARA 313 Components

The following components are subject to reporting levels established by SARA Title III, Section 313:
CAS-No. Revision Date

Dibenzofuran 132-64-9 2007-07-01

SARA 311/312 Hazards

Acute Health Hazard

Massachusetts Right To Know Components

	CAS-No.	Revision Date
Dibenzofuran	132-64-9	2007-07-01

Pennsylvania Right To Know Components

	CAS-No.	Revision Date
Dibenzofuran	132-64-9	2007-07-01

New Jersey Right To Know Components

	CAS-No.	Revision Date
Dibenzofuran	132-64-9	2007-07-01

California Prop. 65 Components

This product does not contain any chemicals known to State of California to cause cancer, birth defects, or any other reproductive harm.

16. OTHER INFORMATION

Full text of H-Statements referred to under sections 2 and 3.

Acute Tox.	Acute toxicity
Aquatic Acute	Acute aquatic toxicity
Aquatic Chronic	Chronic aquatic toxicity
H302	Harmful if swallowed.
H401	Toxic to aquatic life.
H411	Toxic to aquatic life with long lasting effects.

HMIS Rating

Health hazard:	1
Chronic Health Hazard:	
Flammability:	1
Physical Hazard	0

NFPA Rating

Health hazard:	2
Fire Hazard:	1
Reactivity Hazard:	0

Further information

Copyright 2014 Sigma-Aldrich Co. LLC. License granted to make unlimited paper copies for internal use only. The above information is believed to be correct but does not purport to be all inclusive and shall be used only as a guide. The information in this document is based on the present state of our knowledge and is applicable to the product with regard to appropriate safety precautions. It does not represent any guarantee of the properties of the product. Sigma-Aldrich Corporation and its Affiliates shall not be held liable for any damage resulting from handling or from contact with the above product. See www.sigma-aldrich.com and/or the reverse side of invoice or packing slip for additional terms and conditions of sale.

Preparation Information

Sigma-Aldrich Corporation
Product Safety – Americas Region
1-800-521-8956

Version: 3.7

Revision Date: 11/25/2014

Print Date: 11/10/2018

SAFETY DATA SHEET

Creation Date 27-Jan-2010

Revision Date 17-Jan-2018

Revision Number 6

1. Identification

Product Name	Methylene chloride
Cat No. :	D37-1; D37-4; D37-20; D37-200; D37-200LC; D37-500; D37FB-19; D37FB-50; D37FB-115; D37FB-200; D37POP-19; D37POPB-50; D37POPB-200; D37RB-19; D37RB-50; D37RB-115; D37RB-200; D37RS-19; D37RS-28; D37RS-50; D37RS-115; D37RS-200; D37SK-4; D37SK-4LC; D37SS-28; D37SS-50; D37SS-115; D37SS-200; D37SS-1350; D37RS1000ASME; NC1485726; D37RE200ASME; NC1568702
CAS-No	75-09-2
Synonyms	Dichloromethane; DCM
Recommended Use	Laboratory chemicals.
Uses advised against	Food, drug, pesticide or biocidal product use

Details of the supplier of the safety data sheet

Company

Fisher Scientific
One Reagent Lane
Fair Lawn, NJ 07410
Tel: (201) 796-7100

Emergency Telephone Number

CHEMTREC®, Inside the USA: 800-424-9300
CHEMTREC®, Outside the USA: 001-703-527-3887

2. Hazard(s) identification

Classification

This chemical is considered hazardous by the 2012 OSHA Hazard Communication Standard (29 CFR 1910.1200)

Skin Corrosion/irritation	Category 2
Serious Eye Damage/Eye Irritation	Category 2
Carcinogenicity	Category 1B
Specific target organ toxicity (single exposure)	Category 3
Target Organs - Central nervous system (CNS).	
Specific target organ toxicity - (repeated exposure)	Category 2
Target Organs - Liver, Kidney, Blood.	

Label Elements

Signal Word

Danger

Hazard Statements

Causes skin irritation

Causes serious eye irritation

May cause drowsiness or dizziness

May cause cancer

May cause damage to organs through prolonged or repeated exposure

**Precautionary Statements****Prevention**

Obtain special instructions before use

Do not handle until all safety precautions have been read and understood

Use personal protective equipment as required

Wash face, hands and any exposed skin thoroughly after handling

Wear eye/face protection

Do not breathe dust/fume/gas/mist/vapors/spray

Use only outdoors or in a well-ventilated area

Response

IF exposed or concerned: Get medical attention/advice

Inhalation

IF INHALED: Remove victim to fresh air and keep at rest in a position comfortable for breathing

Skin

IF ON SKIN: Wash with plenty of soap and water

If skin irritation occurs: Get medical advice/attention

Take off contaminated clothing and wash before reuse

Eyes

IF IN EYES: Rinse cautiously with water for several minutes. Remove contact lenses, if present and easy to do. Continue rinsing

If eye irritation persists: Get medical advice/attention

Storage

Store locked up

Store in a well-ventilated place. Keep container tightly closed

Disposal

Dispose of contents/container to an approved waste disposal plant

Hazards not otherwise classified (HNOC)WARNING. Cancer - <https://www.p65warnings.ca.gov/>.

3. Composition/Information on Ingredients

Component	CAS-No	Weight %
Methylene chloride	75-09-2	>99.5

4. First-aid measures

General Advice

If symptoms persist, call a physician.

Eye Contact

Rinse immediately with plenty of water, also under the eyelids, for at least 15 minutes. Get medical attention.

Skin Contact	Wash off immediately with plenty of water for at least 15 minutes. If skin irritation persists, call a physician.
Inhalation	Move to fresh air. If not breathing, give artificial respiration. Get medical attention if symptoms occur.
Ingestion	Clean mouth with water and drink afterwards plenty of water.
Most important symptoms and effects	None reasonably foreseeable. Inhalation of high vapor concentrations may cause symptoms like headache, dizziness, tiredness, nausea and vomiting
Notes to Physician	Treat symptomatically

5. Fire-fighting measures

Suitable Extinguishing Media	Use water spray, alcohol-resistant foam, dry chemical or carbon dioxide.
Unsuitable Extinguishing Media	No information available
Flash Point Method -	No information available
Autoignition Temperature	556 °C / 1032.8 °F
Explosion Limits	
Upper	23 vol %
Lower	13 vol %
Sensitivity to Mechanical Impact	No information available
Sensitivity to Static Discharge	No information available

Specific Hazards Arising from the Chemical

Thermal decomposition can lead to release of irritating gases and vapors. Keep product and empty container away from heat and sources of ignition.

Hazardous Combustion Products

Carbon monoxide (CO) Carbon dioxide (CO₂) Hydrogen chloride gas Phosgene

Protective Equipment and Precautions for Firefighters

As in any fire, wear self-contained breathing apparatus pressure-demand, MSHA/NIOSH (approved or equivalent) and full protective gear.

NFPA

Health 2	Flammability 1	Instability 0	Physical hazards N/A
--------------------	--------------------------	-------------------------	--------------------------------

6. Accidental release measures

Personal Precautions	Use personal protective equipment. Ensure adequate ventilation.
Environmental Precautions	Should not be released into the environment.
Methods for Containment and Clean Up	Soak up with inert absorbent material. Keep in suitable, closed containers for disposal.

7. Handling and storage

Handling	Wear personal protective equipment. Do not get in eyes, on skin, or on clothing. Avoid ingestion and inhalation. Ensure adequate ventilation.
Storage	Keep containers tightly closed in a dry, cool and well-ventilated place.

8. Exposure controls / personal protection

Exposure Guidelines

Component	ACGIH TLV	OSHA PEL	NIOSH IDLH	Mexico OEL (TWA)
Methylene chloride	TWA: 50 ppm	(Vacated) TWA: 500 ppm (Vacated) STEL: 2000 ppm (Vacated) Ceiling: 1000 ppm TWA: 25 ppm STEL: 125 ppm	IDLH: 2300 ppm	TWA: 100 ppm TWA: 330 mg/m ³ STEL: 500 ppm STEL: 1740 mg/m ³

Legend

ACGIH - American Conference of Governmental Industrial Hygienists

OSHA - Occupational Safety and Health Administration

NIOSH IDLH: The National Institute for Occupational Safety and Health Immediately Dangerous to Life or Health

Engineering Measures

Use only under a chemical fume hood. Ensure that eyewash stations and safety showers are close to the workstation location.

Personal Protective Equipment**Eye/face Protection**

Wear appropriate protective eyeglasses or chemical safety goggles as described by OSHA's eye and face protection regulations in 29 CFR 1910.133 or European Standard EN166.

Skin and body protection

Long sleeved clothing.

Respiratory Protection

Follow the OSHA respirator regulations found in 29 CFR 1910.134 or European Standard EN 149. Use a NIOSH/MSHA or European Standard EN 149 approved respirator if exposure limits are exceeded or if irritation or other symptoms are experienced.

Hygiene Measures

Handle in accordance with good industrial hygiene and safety practice.

9. Physical and chemical properties

Physical State	Liquid
Appearance	Colorless
Odor	sweet
Odor Threshold	No information available
pH	No information available
Melting Point/Range	-97 °C / -142.6 °F
Boiling Point/Range	39 °C / 102.2 °F
Flash Point	No information available
Evaporation Rate	No information available
Flammability (solid,gas)	Not applicable
Flammability or explosive limits	
Upper	23 vol %
Lower	13 vol %
Vapor Pressure	350 mbar @ 20°C
Vapor Density	2.93 (Air = 1.0)
Specific Gravity	1.33
Solubility	No information available
Partition coefficient; n-octanol/water	No data available
Autoignition Temperature	556 °C / 1032.8 °F
Decomposition Temperature	No information available
Viscosity	No information available
Molecular Formula	C H2 Cl2
Molecular Weight	84.93

10. Stability and reactivity**Reactive Hazard**

None known, based on information available

Stability	Stable under normal conditions.
Conditions to Avoid	Incompatible products. Excess heat.
Incompatible Materials	Strong oxidizing agents, Strong acids, Amines
Hazardous Decomposition Products	Carbon monoxide (CO), Carbon dioxide (CO ₂), Hydrogen chloride gas, Phosgene
Hazardous Polymerization	Hazardous polymerization does not occur.
Hazardous Reactions	None under normal processing.

11. Toxicological information

Acute Toxicity

Product Information

Component Information

Component	LD50 Oral	LD50 Dermal	LC50 Inhalation
Methylene chloride	> 2000 mg/kg (Rat)	> 2000 mg/kg (Rat)	53 mg/L (Rat) 6 h 76000 mg/m ³ (Rat) 4 h

Toxicologically Synergistic Products No information available

Delayed and immediate effects as well as chronic effects from short and long-term exposure

Irritation Irritating to eyes and skin

Sensitization No information available

Carcinogenicity The table below indicates whether each agency has listed any ingredient as a carcinogen.

Component	CAS-No	IARC	NTP	ACGIH	OSHA	Mexico
Methylene chloride	75-09-2	Group 2A	Reasonably Anticipated	A3	X	A3

IARC: (International Agency for Research on Cancer)

IARC: (International Agency for Research on Cancer)

Group 1 - Carcinogenic to Humans

Group 2A - Probably Carcinogenic to Humans

Group 2B - Possibly Carcinogenic to Humans

NTP: (National Toxicity Program)

Known - Known Carcinogen

Reasonably Anticipated - Reasonably Anticipated to be a Human Carcinogen

A1 - Known Human Carcinogen

A2 - Suspected Human Carcinogen

A3 - Animal Carcinogen

ACGIH: (American Conference of Governmental Industrial Hygienists)

ACGIH: (American Conference of Governmental Industrial Hygienists)

Mexico - Occupational Exposure Limits - Carcinogens

Mexico - Occupational Exposure Limits - Carcinogens

A1 - Confirmed Human Carcinogen

A2 - Suspected Human Carcinogen

A3 - Confirmed Animal Carcinogen

A4 - Not Classifiable as a Human Carcinogen

A5 - Not Suspected as a Human Carcinogen

Mutagenic Effects Mutagenic effects have occurred in microorganisms.

Reproductive Effects No information available.

Developmental Effects No information available.

Teratogenicity No information available.

STOT - single exposure Central nervous system (CNS)

STOT - repeated exposure Liver Kidney Blood

Aspiration hazard	No information available
Symptoms / effects, both acute and delayed	Inhalation of high vapor concentrations may cause symptoms like headache, dizziness, tiredness, nausea and vomiting
Endocrine Disruptor Information	No information available
Other Adverse Effects	Tumorigenic effects have been reported in experimental animals.

12. Ecological information

Ecotoxicity

Component	Freshwater Algae	Freshwater Fish	Microtox	Water Flea
Methylene chloride	EC50:>660 mg/L/96h	Pimephales promelas: LC50:193 mg/L/96h	EC50: 1 mg/L/24 h EC50: 2.88 mg/L/15 min	EC50: 140 mg/L/48h

Persistence and Degradability Persistence is unlikely based on information available.

Bioaccumulation/ Accumulation No information available.

Mobility Will likely be mobile in the environment due to its volatility.

Component	log Pow
Methylene chloride	1.25

13. Disposal considerations

Waste Disposal Methods Chemical waste generators must determine whether a discarded chemical is classified as a hazardous waste. Chemical waste generators must also consult local, regional, and national hazardous waste regulations to ensure complete and accurate classification.

Component	RCRA - U Series Wastes	RCRA - P Series Wastes
Methylene chloride - 75-09-2	U080	-

14. Transport information

DOT

UN-No	UN1593
Proper Shipping Name	DICHLOROMETHANE
Hazard Class	6.1
Packing Group	III

TDG

UN-No	UN1593
Proper Shipping Name	DICHLOROMETHANE
Hazard Class	6.1
Packing Group	III

IATA

UN-No	UN1593
Proper Shipping Name	Dichloromethane
Hazard Class	6.1
Packing Group	III

IMDG/IMO

UN-No	UN1593
Proper Shipping Name	Dichloromethane
Hazard Class	6.1
Packing Group	III

15. Regulatory information

All of the components in the product are on the following Inventory lists: X = listed

International Inventories

Component	TSCA	DSL	NDSL	EINECS	ELINCS	NLP	PICCS	ENCS	AICS	IECSC	KECL
Methylene chloride	X	X	-	200-838-9	-		X	X	X	X	X

Legend:

X - Listed

E - Indicates a substance that is the subject of a Section 5(e) Consent order under TSCA.

F - Indicates a substance that is the subject of a Section 5(f) Rule under TSCA.

N - Indicates a polymeric substance containing no free-radical initiator in its inventory name but is considered to cover the designated polymer made with any free-radical initiator regardless of the amount used.

P - Indicates a commenced PMN substance

R - Indicates a substance that is the subject of a Section 6 risk management rule under TSCA.

S - Indicates a substance that is identified in a proposed or final Significant New Use Rule

T - Indicates a substance that is the subject of a Section 4 test rule under TSCA.

XU - Indicates a substance exempt from reporting under the Inventory Update Rule, i.e. Partial Updating of the TSCA Inventory Data Base Production and Site Reports (40 CFR 710(B)).

Y1 - Indicates an exempt polymer that has a number-average molecular weight of 1,000 or greater.

Y2 - Indicates an exempt polymer that is a polyester and is made only from reactants included in a specified list of low concern reactants that comprises one of the eligibility criteria for the exemption rule.

U.S. Federal Regulations

TSCA 12(b)

SARA 313

Component	CAS-No	Weight %	SARA 313 - Threshold Values %
Methylene chloride	75-09-2	>99.5	0.1

SARA 311/312 Hazard Categories See section 2 for more information

CWA (Clean Water Act)

Component	CWA - Hazardous Substances	CWA - Reportable Quantities	CWA - Toxic Pollutants	CWA - Priority Pollutants
Methylene chloride	-	-	X	X

Clean Air Act

Component	HAPS Data	Class 1 Ozone Depletors	Class 2 Ozone Depletors
Methylene chloride	X		-

OSHA Occupational Safety and Health Administration

Component	Specifically Regulated Chemicals	Highly Hazardous Chemicals
Methylene chloride	125 ppm STEL 12.5 ppm Action Level 25 ppm TWA	-

CERCLA

This material, as supplied, contains one or more substances regulated as a hazardous substance under the Comprehensive Environmental Response Compensation and Liability Act (CERCLA) (40 CFR 302)

Component	Hazardous Substances RQs	CERCLA EHS RQs
Methylene chloride	1000 lb 1 lb	-

California Proposition 65

This product contains the following proposition 65 chemicals

Component	CAS-No	California Prop. 65	Prop 65 NSRL	Category
Methylene chloride	75-09-2	Carcinogen	200 µg/day 50 µg/day	Carcinogen

U.S. State Right-to-Know Regulations

Component	Massachusetts	New Jersey	Pennsylvania	Illinois	Rhode Island
Methylene chloride	X	X	X	X	X

U.S. Department of Transportation

Reportable Quantity (RQ): Y
DOT Marine Pollutant N
DOT Severe Marine Pollutant N

U.S. Department of Homeland Security

This product does not contain any DHS chemicals.

Other International Regulations

Mexico - Grade No information available

16. Other information

Prepared By Regulatory Affairs
Thermo Fisher Scientific
Email: EMSDS.RA@thermofisher.com

Creation Date 27-Jan-2010
Revision Date 17-Jan-2018
Print Date 17-Jan-2018
Revision Summary This document has been updated to comply with the US OSHA HazCom 2012 Standard replacing the current legislation under 29 CFR 1910.1200 to align with the Globally Harmonized System of Classification and Labeling of Chemicals (GHS).

Disclaimer

The information provided in this Safety Data Sheet is correct to the best of our knowledge, information and belief at the date of its publication. The information given is designed only as a guidance for safe handling, use, processing, storage, transportation, disposal and release and is not to be considered a warranty or quality specification. The information relates only to the specific material designated and may not be valid for such material used in combination with any other materials or in any process, unless specified in the text

End of SDS

ATTACHMENT H

Jobsite Safety Inspection Checklist



JOBSITE SAFETY INSPECTION CHECKLIST

Client: _____

Inspection Date: _____

Site: _____

Inspector: _____

Employees: _____

Notes: _____

Check one of the following: **A:** Acceptable **NA:** Not Applicable **D:** Deficiency

	A	NA	D	Remarks
GENERAL				
Appropriate PPE being worn by Langan employees and subcontractors?				
Air monitoring instruments calibrated daily and results recorded on the Daily Instrument Calibration check sheet?				
Air monitoring readings recorded on the air monitoring data sheet/field log book?				
Incident reporting procedures known?				
Site security an issue?				
Vehicle /pedestrian traffic issue?				
Adequate size/type fire extinguisher supplied?				
Evidence that drilling operator is responsible for the safety of his rig.				
First Aid kit available?				
PERSONAL PROTECTIVE EQUIPMENT				
Eye Protection?				
Head protection?				
Safety Shoes?				
Safety vests?				
Hand protection?				
Other?				
Deficiencies??				
HOUSEKEEPING				
Work area kept clean/tidy to minimize potential hazards?				
Waste being disposed of quickly and properly				
Adequate lighting for job?				
Portable water available?				
HAND TOOLS				
Are tools in good condition and properly used? (INSPECT)				
Are proper tools being used?				
Are tools safety stored when not in use?				
Have tools been inspected prior to use?				
Are employees familiar with using tools?				
Is additional PPE required for tools? Available?				
POWER TOOLS				
Are tools in good condition and properly used? (INSPECT)				
Are tools properly grounded?				
Safety guards in place and used correctly?				
Competent instruction / supervision?				
Cords include in inspection?				

HAZWOPER				
Employees have current 40-hr./8-hr./Supervisor HAZWOPER training?				
Project staff medically cleared to work in hazardous waste sites and fit-tested to wear respirators, if needed?				
Respiratory protection readily available?				
Subcontract workers have current 40-hr./8-hr./Spvsr. HAZWOPER training, as appropriate?				
Subcontract workers medically cleared to work on site, and fit-tested for respirator wear?				
Subcontract workers have respirators readily available?				
HEALTH & SAFETY PLAN				
HASP available on site for inspection?				
Health & Safety Compliance agreement (in HASP) appropriately signed by Langan employees and subcontractors?				
Hospital route map with directions posted on site?				
Emergency Notification List posted on site?				
Personnel trained in CPR/First Aid on site?				
MSDSs readily available, and all workers knowledgeable about the specific chemicals and compounds to which they may be exposed?				
Project site safe practices ("Standing Orders") posted?				
Health & Safety Incident Report forms available?				
Decontamination procedures being followed as outlined in HASP?				
UNDERGROUND UTILITY				
Mark outs of underground utilities done prior to initiating any subsurface activities?				
Underground utilities located and authorities contacted before digging?				
Visually observed mark-outs?				
Is subsurface work within three feet of underground utilities? - Is so, is or was soft dig techniques used?				
Drilling performed in areas free from underground utilities?				
EXCAVATION / TRENCH				
Are excavations/trenches over 5 feet deep sloped, shored or a trench box used?				
Operations supervised by a Competent Person?				
Is Competent Person performing daily inspections of excavation/trench?				
Adequate barricades in place?				
Have underground utilities been identified?				
Ladders / means of egress in trench with 25-foot of every worker?				
Has PE designed or approved protective system?				
Excavated material and other objects placed more than 2 feet away from excavation edge?				
Public protected from exposure to open excavation?				
CONFINED / PERMIT-ENTRY CONFINED SPACE				
People entering the excavation regarding it as a permit-required confined space and following appropriate procedures?				
Confined space entry permit is completed and posted?				
All persons knowledgeable about the conditions and characteristics of the confined space?				
All persons engaged in confined space operations have been trained in safe entry and rescue (non-entry)?				
Full body harnesses, lifelines, and hoisting apparatus available for rescue needs?				
Attendant and/or supervisor certified in basic first aid and CPR?				
Confined space atmosphere checked before entry and continuously while the work is going on?				
Results of confined space atmosphere testing recorded?				
Evidence of coordination with off-site rescue services to perform entry rescue, if needed?				
ELECTRICAL SAFETY				
Equipment at least 10 feet from overhead power lines?				
Is equipment grounded?				
GFCI used and tested where required?				
Are extension cords rated for this work being used and are they properly maintained?				
Electrical dangers posted at site?				

FLAMMABLE LIQUIDS				
Are flammable liquids used at site?				
Are flammable liquids stored in appropriate containers?				
Are flammable liquids kept away from combustion sources?				
Do flammable liquid containers have warning labels?				
LADDERS				
Are ladders used at site?				
Were ladders inspected prior to use?				
Are ladders in good working condition?				
Are ladders secured to prevent slipping, sliding or falling?				
Do side rails extend three feet above top of landing area?				
Are top two steps of stepladders being used?				
Is extension on ladder facing out?				
Are ladders sufficient for task?				
Are ladders sufficient for task?				

Unsafe acts observed? _____

Additional remarks _____

Notes: _____

Distribution: Project Manager - Name: _____
 Health & Safety Officer - Name: _____
 Health & Safety Manager- Name: Anthony Moffa, CHMM

ATTACHMENT I
Langan Guidelines

ATTACHMENT I LANGAN GUIDELINES

GENERAL

- No smoking, eating, or drinking in this work zone.
- Upon leaving the work zone, personnel will thoroughly wash their hands and face.
- Minimize contact with contaminated materials through proper planning of work areas and decontamination areas, and by following proper procedures. Do not place equipment on the ground. Do not sit on contaminated materials.
- No open flames in the work zone.
- Only properly trained and equipped personnel are permitted to work in potentially contaminated areas.
- Always use the appropriate level of personal protective equipment (PPE).
- Maintain close contact with your buddy in the work zone
- Contaminated material will be contained in the Exclusion Zone (EZ).
- Report any unusual conditions.
- Work areas will be kept clear and uncluttered. Debris and other slip, trip, and fall hazards will be removed as frequently as possible.
- The number of personnel and equipment in the work zone will be kept to an essential minimum.
- Be alert to the symptoms of fatigue and heat/cold stress, and their effects on the normal caution and judgment of personnel.
- Conflicting situations which may arise concerning safety requirements and working conditions must be addressed and resolved quickly by the site HSO.

TOOLS AND HEAVY EQUIPMENT

- Do not, under any circumstances, enter or ride in or on any backhoe bucket, materials hoist, or any other device not specifically designed to carrying passengers.
- Loose-fitting clothing or loose long hair is prohibited around moving machinery.
- Ensure that heavy equipment operators and all other personnel in the work zone are using the same hand signals to communicate.
- Drilling/excavating within 10 feet in any direction of overhead power lines is prohibited.
- The locations of all underground utilities must be identified and marked out prior to initiating any subsurface activities.
- Check to insure that the equipment operator has lowered all blades and buckets to the ground before shutting off the vehicle.
- If the equipment has an emergency stop device, have the operator show all personnel its location and how to activate it.
- Help the operator ensure adequate clearances when the equipment must negotiate in tight quarters; serve as a signalman to direct backing as necessary.
- Ensure that all heavy equipment that is used in the Exclusion Zone is kept in that zone until the job is done, and that such equipment is completely decontaminated before moving it into the clean area of the work zone.
- Samplers must not reach into or get near rotating equipment such as the drill rig. If personnel must work near any tools that could rotate, the equipment operator must completely shut down the rig prior to initiating such work. It may be necessary to use a remote sampling device.

APPENDIX B

Support of Excavation and Foundation Pile Drawings


SUPPORT OF EXCAVATION

(DOB JOB #: FILED IN CONJUNCTION W/ NB# 121206603)

2924 8TH AVENUE NEW YORK, NY 10039

11/06/2020

PLOT PLAN

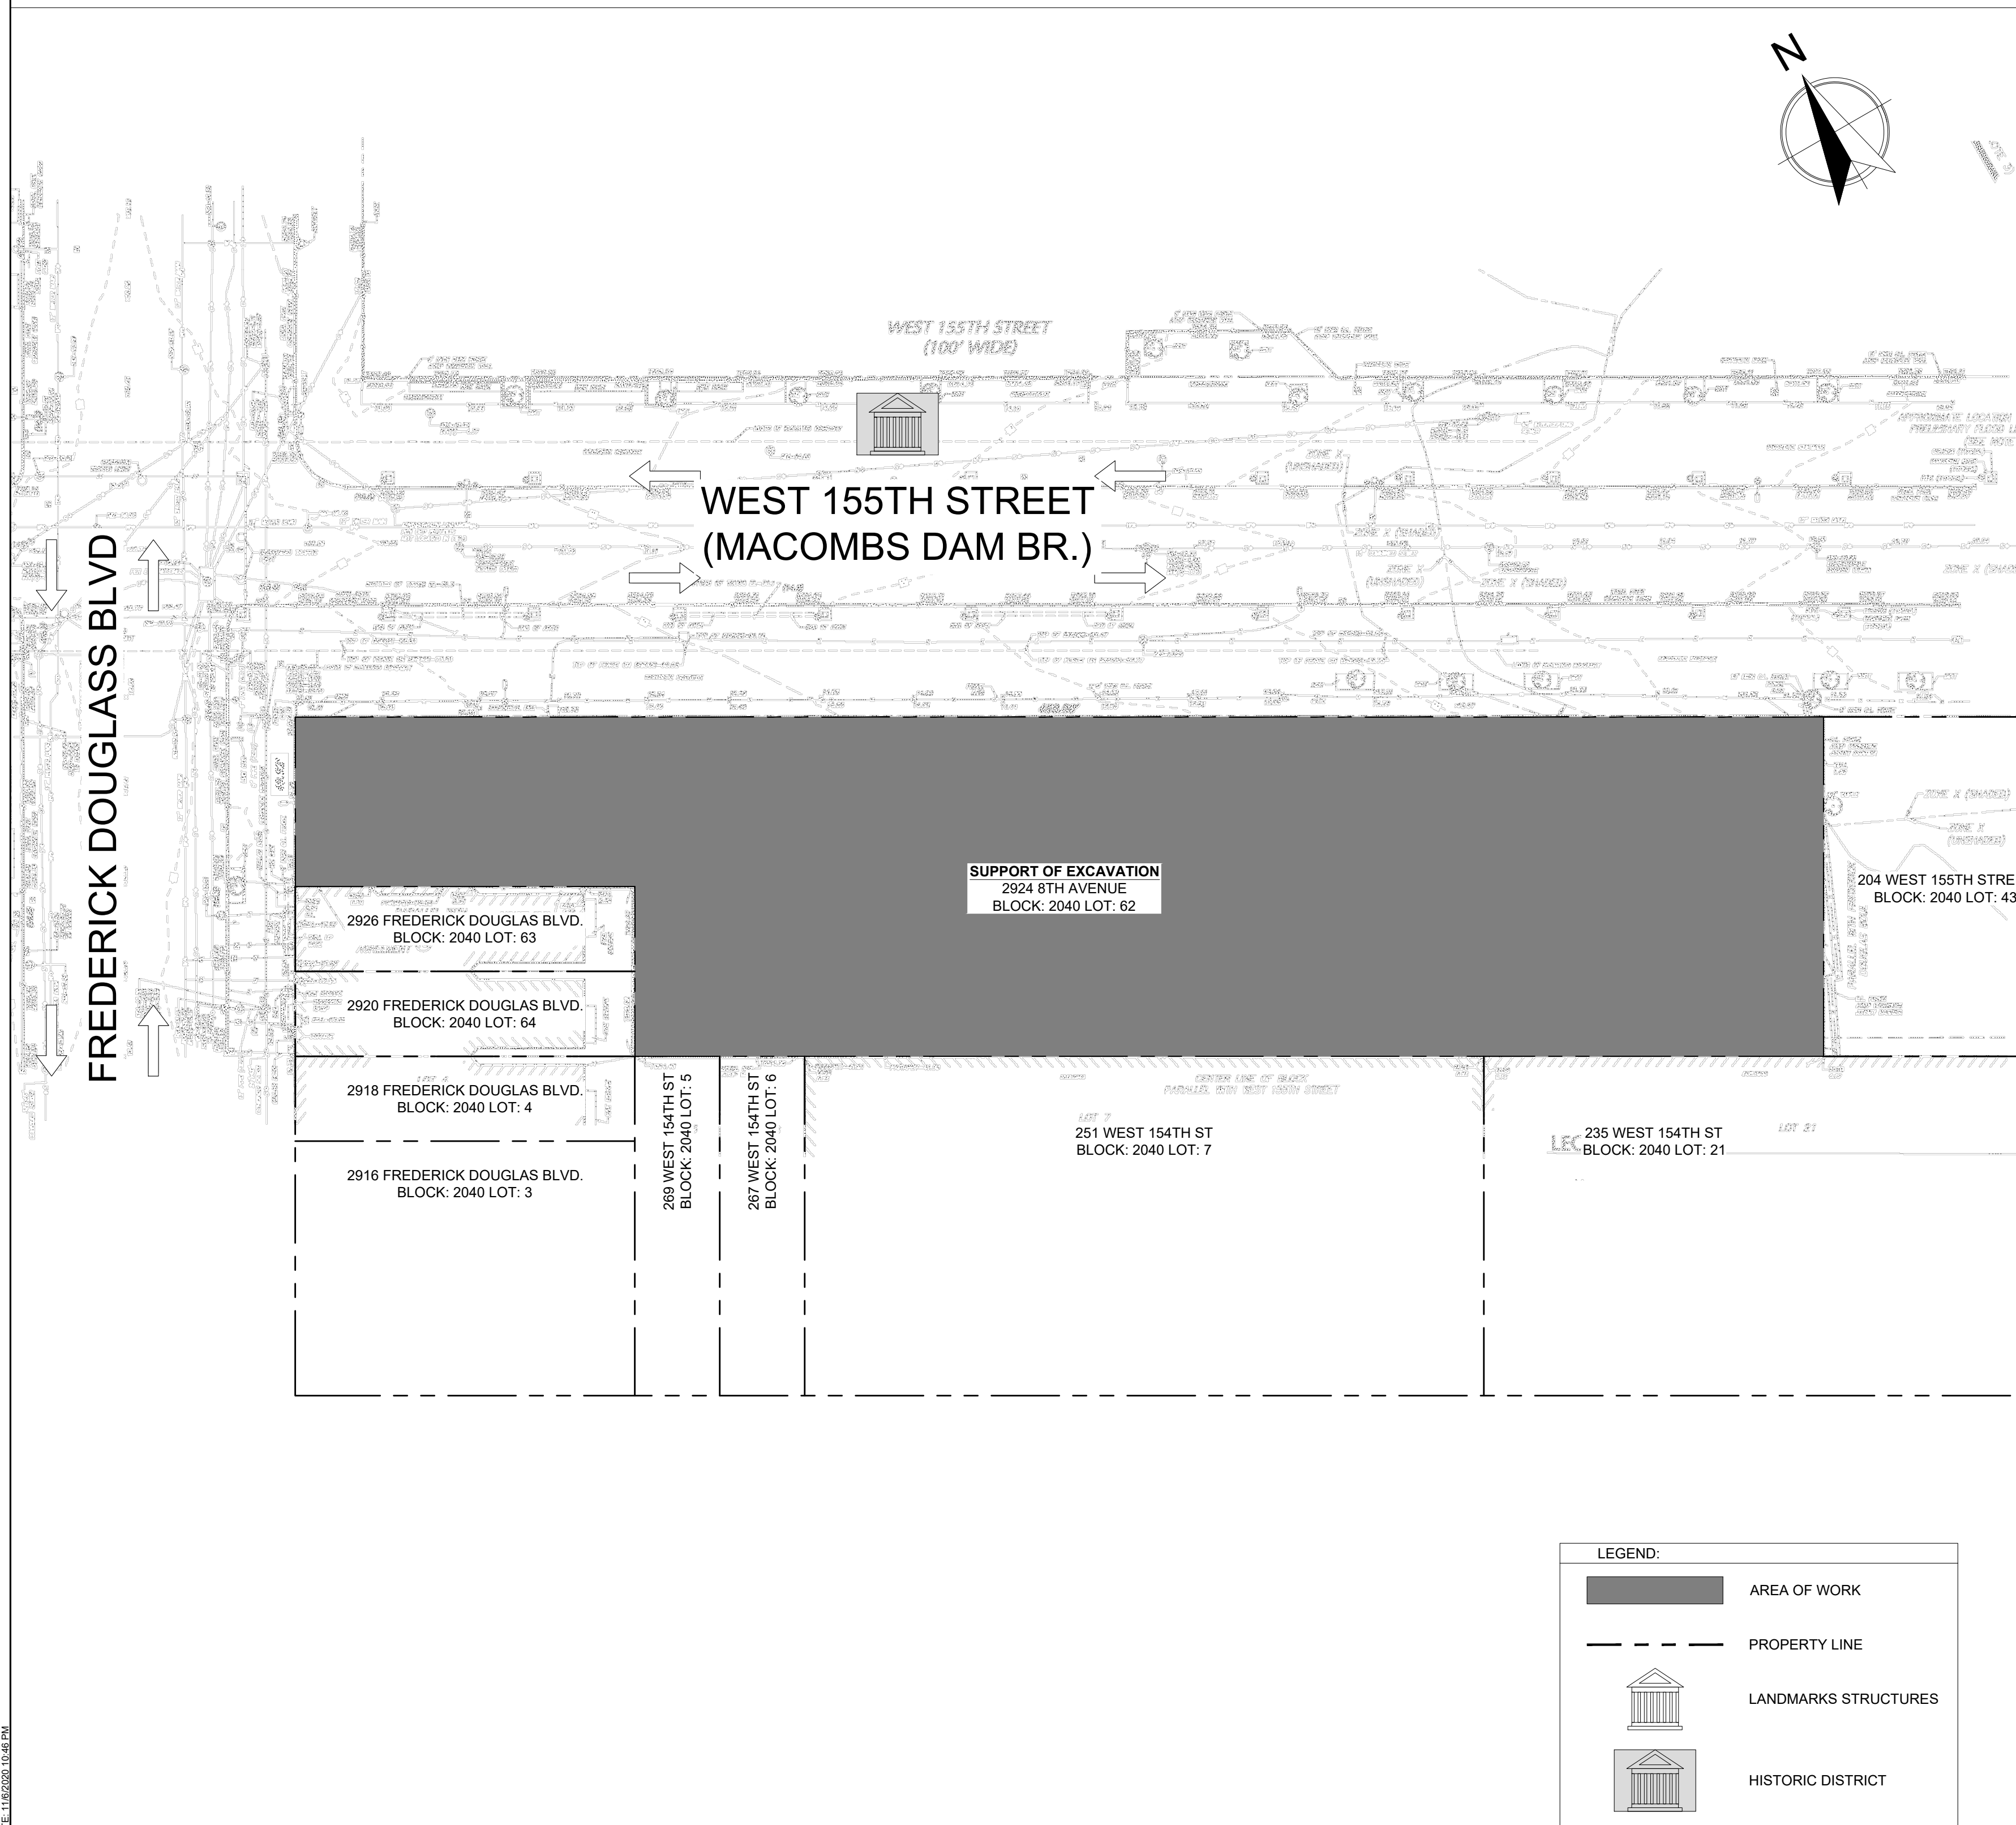

LEGEND:	
	AREA OF WORK
	PROPERTY LINE
	LANDMARKS STRUCTURES
	HISTORIC DISTRICT

DRAWING INDEX			
PAGE #	DWG #	DESCRIPTION	ISSUE
			09/11/20 - PRELIM SOE
			10/01/20 - DOB01
			11/06/20 - 75% DD

GENERAL			
1	SOE-000.00	COVER SHEET AND PLOT PLAN	• • •
2	SOE-001.00	GENERAL NOTES	• • •
3	SOE-002.00	NYC BUILDING CODE	• • •
4	SOE-003.00	MONITORING PROTOCOL	• • •
SUPPORT OF EXCAVATION			
5	SOE-100.00	SOE OVERALL PLAN	• • •
6	SOE-101.00	PARTIAL SOE PLAN (WEST)	• • •
7	SOE-102.00	PARTIAL SOE PLAN (EAST)	• • •
SOE SECTIONS			
8	SOE-200.00	SOE SECTIONS	• • •
9	SOE-201.00	SOE SECTIONS	• • •
10	SOE-202.00	SOE SECTIONS	• • •
SOE DETAILS			
11	SOE-400.00	SOE DETAILS	• • •
12	SOE-401.00	SOE DETAILS	• • •

GENERAL NOTES

- ALL ELEVATIONS ARE REFERENCED TO NAVD88 ELEVATION.
- BASE PLANS AND SECTIONS ARE DEVELOPED FROM:
 - STRUCTURAL AND FOUNDATION DRAWINGS BY GACE OF NY, NY, DATED 10/21/2020
 - ARCHITECTURAL DRAWINGS BY SGW ARCHITECTS OF NY, NY, DATED 06/10/2020
 - BOUNDARY AND TOPOGRAPHIC SURVEY DRAWING BY LANGAN, INC. OF NY, NY, DATED 08/19/2020
- SOIL DATA OBTAINED FROM:
 - GEOTECHNICAL REPORT BY LANGAN OF NY, NY, DATED 06/21/2019
- SUPPORT OF EXCAVATION DRAWINGS FILED IN CONJUNCTION WITH NEW BUILDING (NB) APPLICATION
- LOCATION OF EXISTING AND PROPOSED CONDITIONS, INCLUDING BUT NOT LIMITED TO FOUNDATION WALL, FOOTINGS AND SLAB LOCATIONS AND ELEVATIONS WERE TAKEN FROM DRAWINGS AND INFORMATION REFERENCED ABOVE
 - PRECONSTRUCTION TEST PITS AND FIELD INVESTIGATION WERE CONDUCTED IN LIMITED AREAS ADJACENT TO NEIGHBORING BUILDINGS WITHOUT PROPER SURVEYING BENCHMARKS AVAILABLE. THE ADJACENT BUILDING INFORMATION COLLECTED FROM THESE TEST PITS SHALL BE CONSIDERED APPROXIMATE AND MUST BE VERIFIED IN THE FIELD PRIOR TO MASS EXCAVATION.
 - IT IS THE CONTRACTOR'S RESPONSIBILITY TO VERIFY ALL DIMENSIONS IN THE FIELD. IF CONDITIONS OBSERVED IN THE FIELD DIFFER FROM THESE DRAWINGS, THE CONTRACTOR SHALL NOTIFY THE ENGINEER TO EVALUATE THE CONDITION. MODIFICATIONS TO THESE DRAWINGS MAY BE NECESSARY
- LOCATIONS AND ELEVATIONS OF ALL STRUCTURAL BUILDING ELEMENTS SHOWN ON THIS DRAWING MAY BE APPROXIMATE AND SHALL BE SUPERSEDED BY FINAL STRUCTURAL AND ARCHITECTURAL DRAWINGS (BY OTHERS)
- IT IS THE CONTRACTOR'S RESPONSIBILITY TO LOCATE UTILITIES AND BELOW GROUND STRUCTURES IN THE AREA OF PRIOR TO COMMENCEMENT OF WORK. ANY CONFLICTS SHALL BE IMMEDIATELY BROUGHT TO THE ATTENTION OF THE DESIGN ENGINEER
- THESE DRAWINGS DO NOT ADDRESS SAFETY ISSUES RELATED TO THE EXCAVATION AND SHORING WORK. OTHERS SHALL BE RESPONSIBLE FOR SITE SAFETY AND PROVIDE A SAFETY PLAN CONFORMING TO OSHA AND ALL APPLICABLE LAWS
- BARRIERS AND FENCING AROUND SITE MUST BE PROVIDED BY CONTRACTOR IN ACCORDANCE WITH THE LATEST NEW YORK CITY DEPARTMENT OF BUILDINGS CODE AND ALL APPLICABLE LAWS
- OBSERVED MOVEMENTS OF THE SUPPORT OF EXCAVATION OR OTHER STRUCTURES SHALL BE BROUGHT TO THE ATTENTION OF THE CONSTRUCTION MANAGER AND ENGINEER IMMEDIATELY
- THE DESIGNS ON THESE DRAWINGS ARE INTENDED FOR TEMPORARY SUPPORT OF EXCAVATION ONLY
- NOTIFY DOB 24 TO 48 HOURS PRIOR TO EXCAVATION (RULE 52).

SPECIAL INSPECTIONS

- ALL WORK CONTAINED HEREIN SHALL BE SUBJECT TO SPECIAL INSPECTION IN ACCORDANCE WITH CHAPTER 17 OF THE NEW YORK CITY BUILDING CODE. REQUIRED SPECIAL INSPECTIONS INCLUDE:
 - STRUCTURAL STABILITY - EXISTING BUILDINGS (BC 1704.20.1)
 - EXCAVATION- SHEETING, SHORING AND BRACING - (BC 1704.19 & BC 3304.4.1)
 - PROGRESS INSPECTION - FINAL (28-116.2.4.2, BC 110.5)
- CONTRACTOR SHALL NOTIFY ENGINEER 72 HOURS PRIOR TO START OF WORK AND SHALL PROVIDE ENGINEER WITH REGULAR PROGRESS NOTIFICATION UNTIL STRUCTURAL WORK IS COMPLETED
- SPECIAL INSPECTION AGENCY REPORTING RESPONSIBILITIES: HAZARDOUS CONDITIONS AND DISCREPANCIES
 - SPECIAL INSPECTION AGENCIES ARE OBLIGATED TO REPORT INSPECTION DISCREPANCIES AND HAZARDOUS CONDITIONS IN ACCORDANCE WITH 1 RCNY 101-06 SECTION (B)(9).
 - REPORTING DISCREPANCIES
 - NOTED DISCREPANCIES MUST BE REPORTED TO THE CONTRACTOR AND WHEN APPLICABLE TO THE SUPERINTENDENT OF CONSTRUCTION, SITE SAFETY COORDINATOR AND/OR SITE SAFETY MANAGER FOR CORRECTION.
 - UNCORRECTED DISCREPANCIES MUST BE BROUGHT TO THE ATTENTION OF THE OWNER AND REGISTERED DESIGN PROFESSIONAL OF RECORD PRIOR TO COMPLETION OF THAT PHASE OF WORK.
 - REPORTING HAZARDOUS CONDITIONS
 - HAZARDOUS CONDITIONS AND DISCREPANCIES WITH INHERENT DANGEROUS CONDITIONS MUST BE RESOLVED IMMEDIATELY BY ENGAGING THE CONTRACTOR AND OTHER APPLICABLE SITE PERSONNEL.
 - UNCORRECTED HAZARDOUS CONDITIONS MUST BE IMMEDIATELY REPORTED TO THE DEPARTMENT BY CALLING THE EMERGENCY OPERATIONS CENTER AT 212-393-2127.
 - SOME HAZARDOUS CONDITIONS OCCUR DURING CONSTRUCTION WORK COVERED BY SPECIAL INSPECTIONS OF STRUCTURAL STABILITY PERFORMED IN ACCORDANCE WITH BC 1704.20, AND INCLUDES:
 - 1704.20.1 STRUCTURAL STABILITY OF EXISTING STRUCTURES
 - 1704.20.2 EXCAVATIONS
 - 1704.20.3 UNDERPINNING
 - 1704.20.4 DEMOLITION
 - MONITORING - THE 2014 BUILDING CODE INTRODUCED REQUIREMENTS FOR DOCUMENTING AND MONITORING THE STRUCTURAL STABILITY OF STRUCTURES UNDER CONSTRUCTION AND/OR ADJACENT STRUCTURES (1704.20.7.1). AN APPROPRIATE MONITORING PLAN SHALL INCLUDE DETAILS FOR REPORTING UNCORRECTED
 - REPORT ALL IMMEDIATE EMERGENCIES TO 911
 - REPORT OTHER HAZARDOUS CONDITIONS TO (212) 393-2127 OR 311 AS NECESSARY (24 HOURS A DAY, 7 DAYS A WEEK).

ENGINEER / DESIGNER

ANCORA ENGINEERING
494 8TH AVENUE, PH
NEW YORK, NY 10001
(212) 461-1987

OWNER
SABHARWAL PROPERTIES
C/O CSP SELF STORAGE II
9 WASH HOLLOW ROAD
UPPER BROOKVILLE, NY 11771

CONTRACTOR
.

SUPPORT OF EXCAVATION 2924 8TH AVENUE NEW YORK, NY 10039

REVISIONS

DATE	DESCRIPTION
11/06/2020	75% DD

LOCATION INFO
DOB ADDRESS: 2924 8TH AVENUE
NEW YORK, NY 10039
BLOCK: 2040
LOT: 62
ZONING DISTRICT: C8-3
MAP: 38
BIN #: 1800593
HEIGHT: N/A

DOB USE ONLY


© ANCORA ENGINEERING PLLC, 2020
It is a violation of the law to alter this document in hard copy or electronic format (the "document") in any way. Use or modifications to this document is at the sole risk and liability of the user. The user shall, to the fullest extent of the law, hold ANCORA ENGINEERING PLLC harmless from any claims, liabilities or damages including legal fees that may be incurred as a result of any unauthorized or improper use or modification of this document.

COVER SHEET AND PLOT PLAN

APPLICANT: GREG C. MOORMANN, P.E., R.A.

DATE:	11/06/2020
PROJECT NO.:	SABHARWAL 20.003
DRAWN BY:	LOC
CHECKED BY:	GCM
DWG NUMBER:	SOE-000.00
CADD FILE NAME:	

B-SCAN JOB STICKER

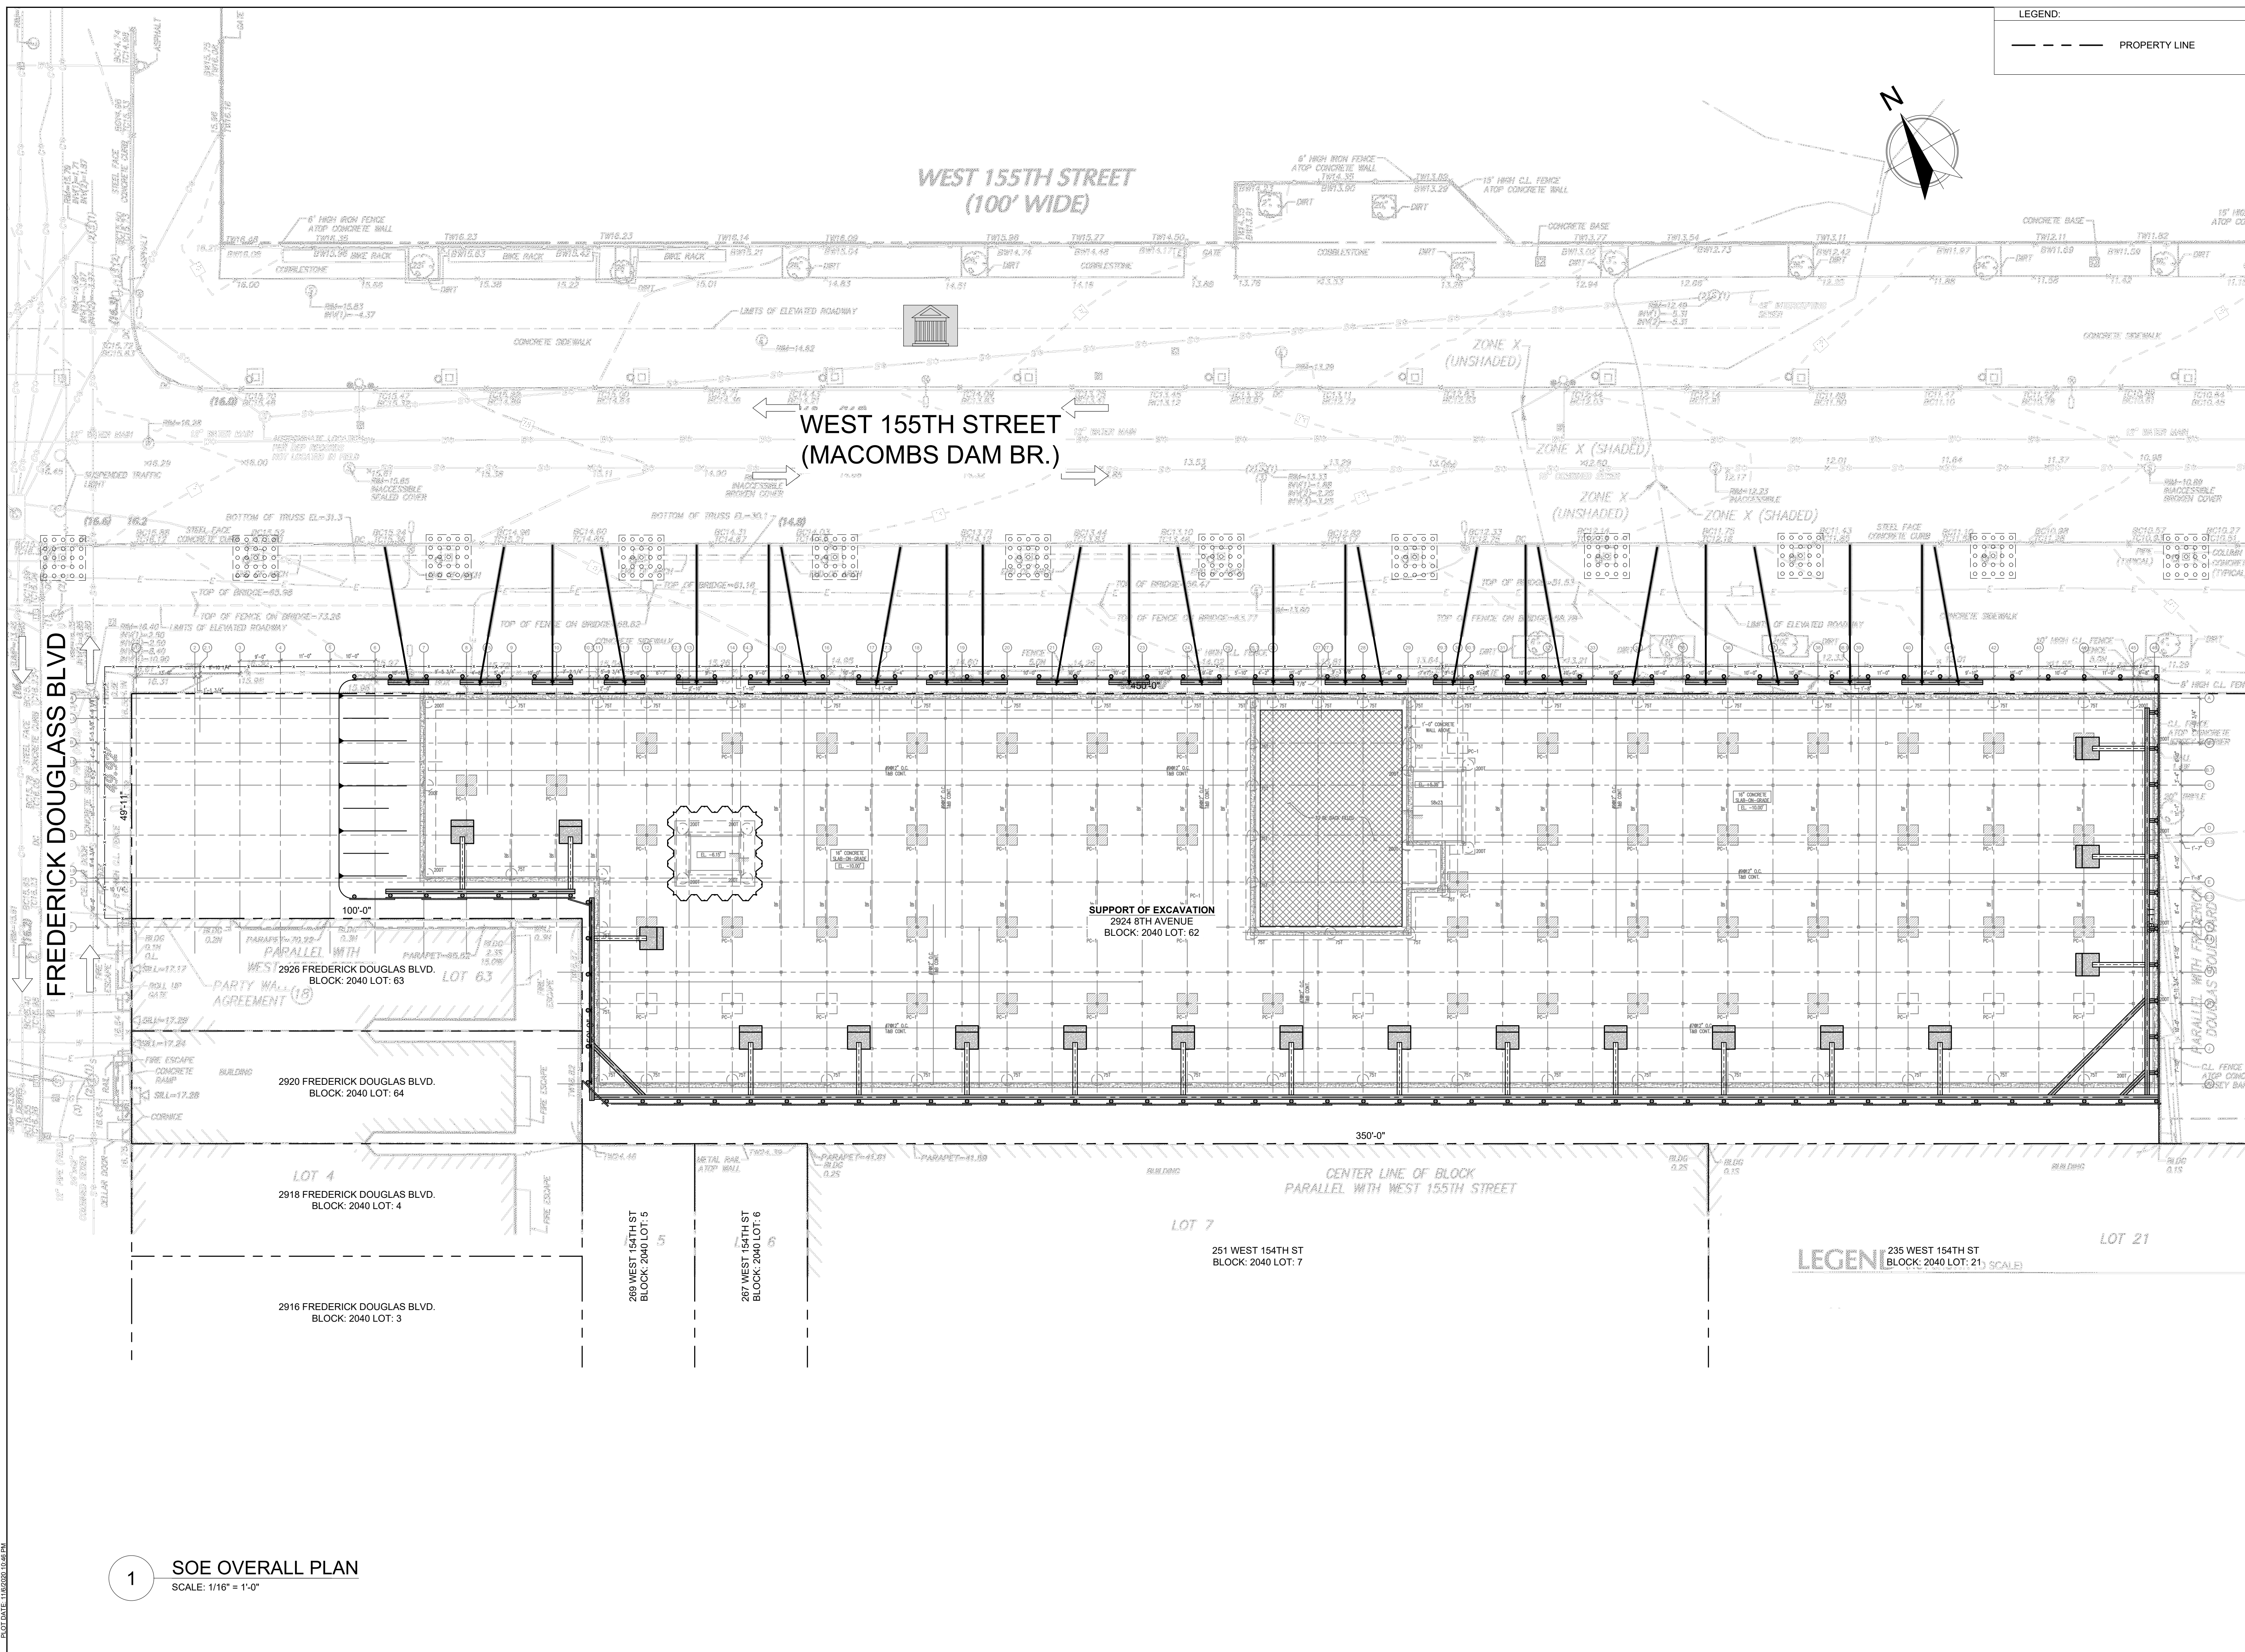

LEGEND:
 - - - - - PROPERTY LINE

ENGINEER / DESIGNER



**ANCORA
ENGINEERING**
 494 8TH AVENUE, PH
 NEW YORK, NY 10001
 (212) 461-1987

OWNER
 SABHARWAL PROPERTIES
 C/O CSP SELF STORAGE II
 9 WASH HOLLOW ROAD
 UPPER BROOKVILLE, NY 11771

CONTRACTOR
 .
 .
 .

SUPPORT OF EXCAVATION
2924 8TH AVENUE
NEW YORK, NY 10039

REVISIONS

DATE	DESCRIPTION
11/06/2020	75% DD

LOCATION INFO
 DOB ADDRESS: 2924 8TH AVENUE
 NEW YORK, NY 10039
 BLOCK: 2040
 LOT: 62
 ZONING DISTRICT: C8-3
 MAP: 3B
 BN #: 1800593
 HEIGHT: N/A

DOB USE ONLY

© ANCORA ENGINEERING PLLC, 2020
 It is a violation of the law to alter this document in hard copy or electronic format (the "document") in any way. Use or modifications to this document at the sole risk and liability of the user. The user shall, to the fullest extent of the law, hold ANCORA ENGINEERING PLLC harmless from any claims, liabilities or damages including legal fees that may be incurred as a result of any unauthorized or improper use or modification of this document.

SOE OVERALL PLAN


APPLICANT: GREG C. MOORMANN, P.E., R.A.

DATE:	11/06/2020
PROJECT NO.:	SABHARWAL 20.003
DRAWN BY:	GCM
CHECKED BY:	GCM
DWG NUMBER:	SOE-100.00
CADD FILE NAME:	

B-SCAN JOB STICKER

1 SOE OVERALL PLAN
 SCALE: 1/16" = 1'-0"

PLOT DATE: 11/06/2020 10:46:21 AM

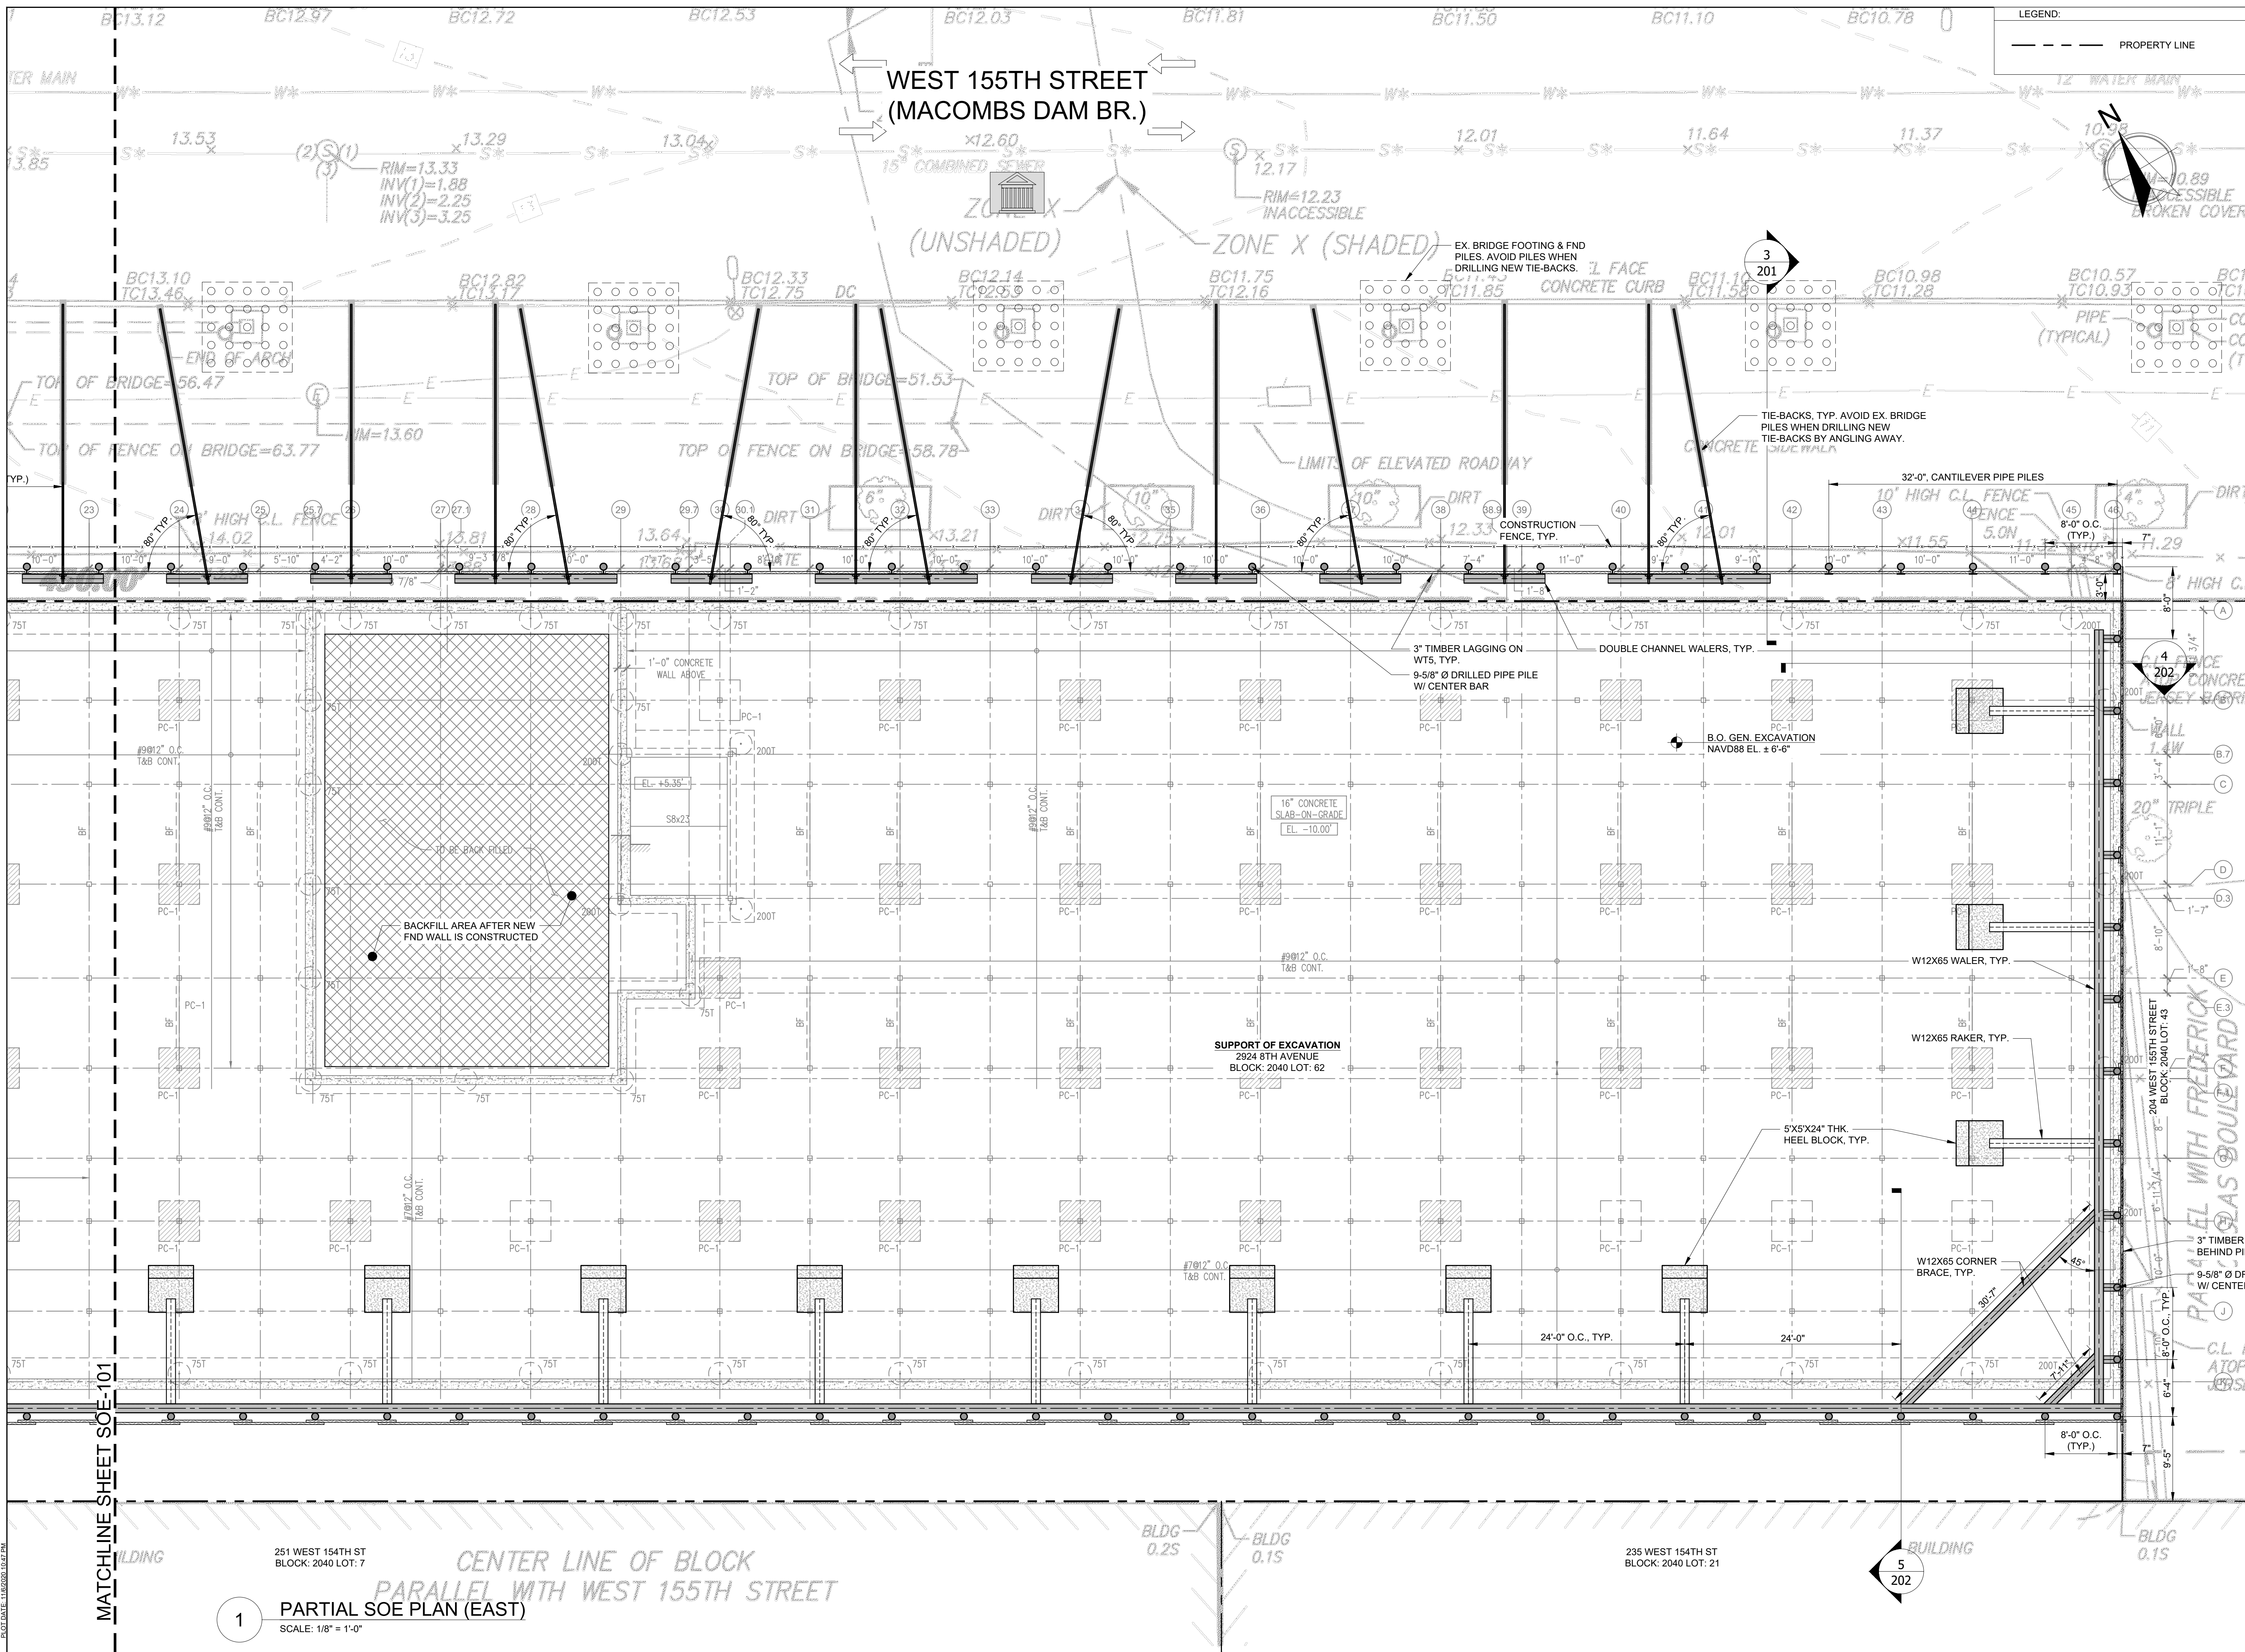

ENGINEER / DESIGNER



ANCORA ENGINEERING
494 8TH AVENUE, PH
NEW YORK, NY 10001
(212) 461-1987

OWNER
SABHARWAL PROPERTIES
C/O CSP SELF STORAGE II
9 WASH HOLLOW ROAD
UPPER BROOKVILLE, NY 11771

CONTRACTOR

SUPPORT OF EXCAVATION
2924 8TH AVENUE
NEW YORK, NY 10039

REVISIONS

DATE	DESCRIPTION
11/06/2020	75% DD

LOCATION INFO
DOB ADDRESS: 2924 8TH AVENUE
NEW YORK, NY 10039
BLOCK: 2040
LOT: 62
ZONING DISTRICT: C8-3
MAP #: 1800593
HEIGHT: N/A

DOB USE ONLY

© ANCORA ENGINEERING PLLC, 2020
It is a violation of the law to alter this document in hard copy or electronic format (the "document") in any way. Use or modifications to this document is at the sole risk and liability of the user. The user shall, to the fullest extent of the law, hold ANCORA ENGINEERING PLLC harmless from any claims, liabilities or damages including legal fees that may be incurred as a result of any unauthorized or improper use or modification of this document.

PARTIAL SOE PLAN (EAST)

APPLICANT: GREG C. MOORMANN, P.E., R.A.

DATE: 11/06/2020
PROJECT NO: SABHARWAL 20.003
DRAWN BY: GCM
CHECKED BY: GCM
DWG NUMBER: SOE-102.00
CADD FILE NAME: [unclear]
7 of 11

B-SCAN JOB STICKER

DOC DATE: 11/06/2020 10:42 AM

MATCHLINE SHEET SOE-101


1 PARTIAL SOE PLAN (EAST)
SCALE: 1/8" = 1'-0"

251 WEST 154TH ST
BLOCK: 2040 LOT: 7


CENTER LINE OF BLOCK
PARALLEL WITH WEST 155TH STREET

235 WEST 154TH ST
BLOCK: 2040 LOT: 21

5
202

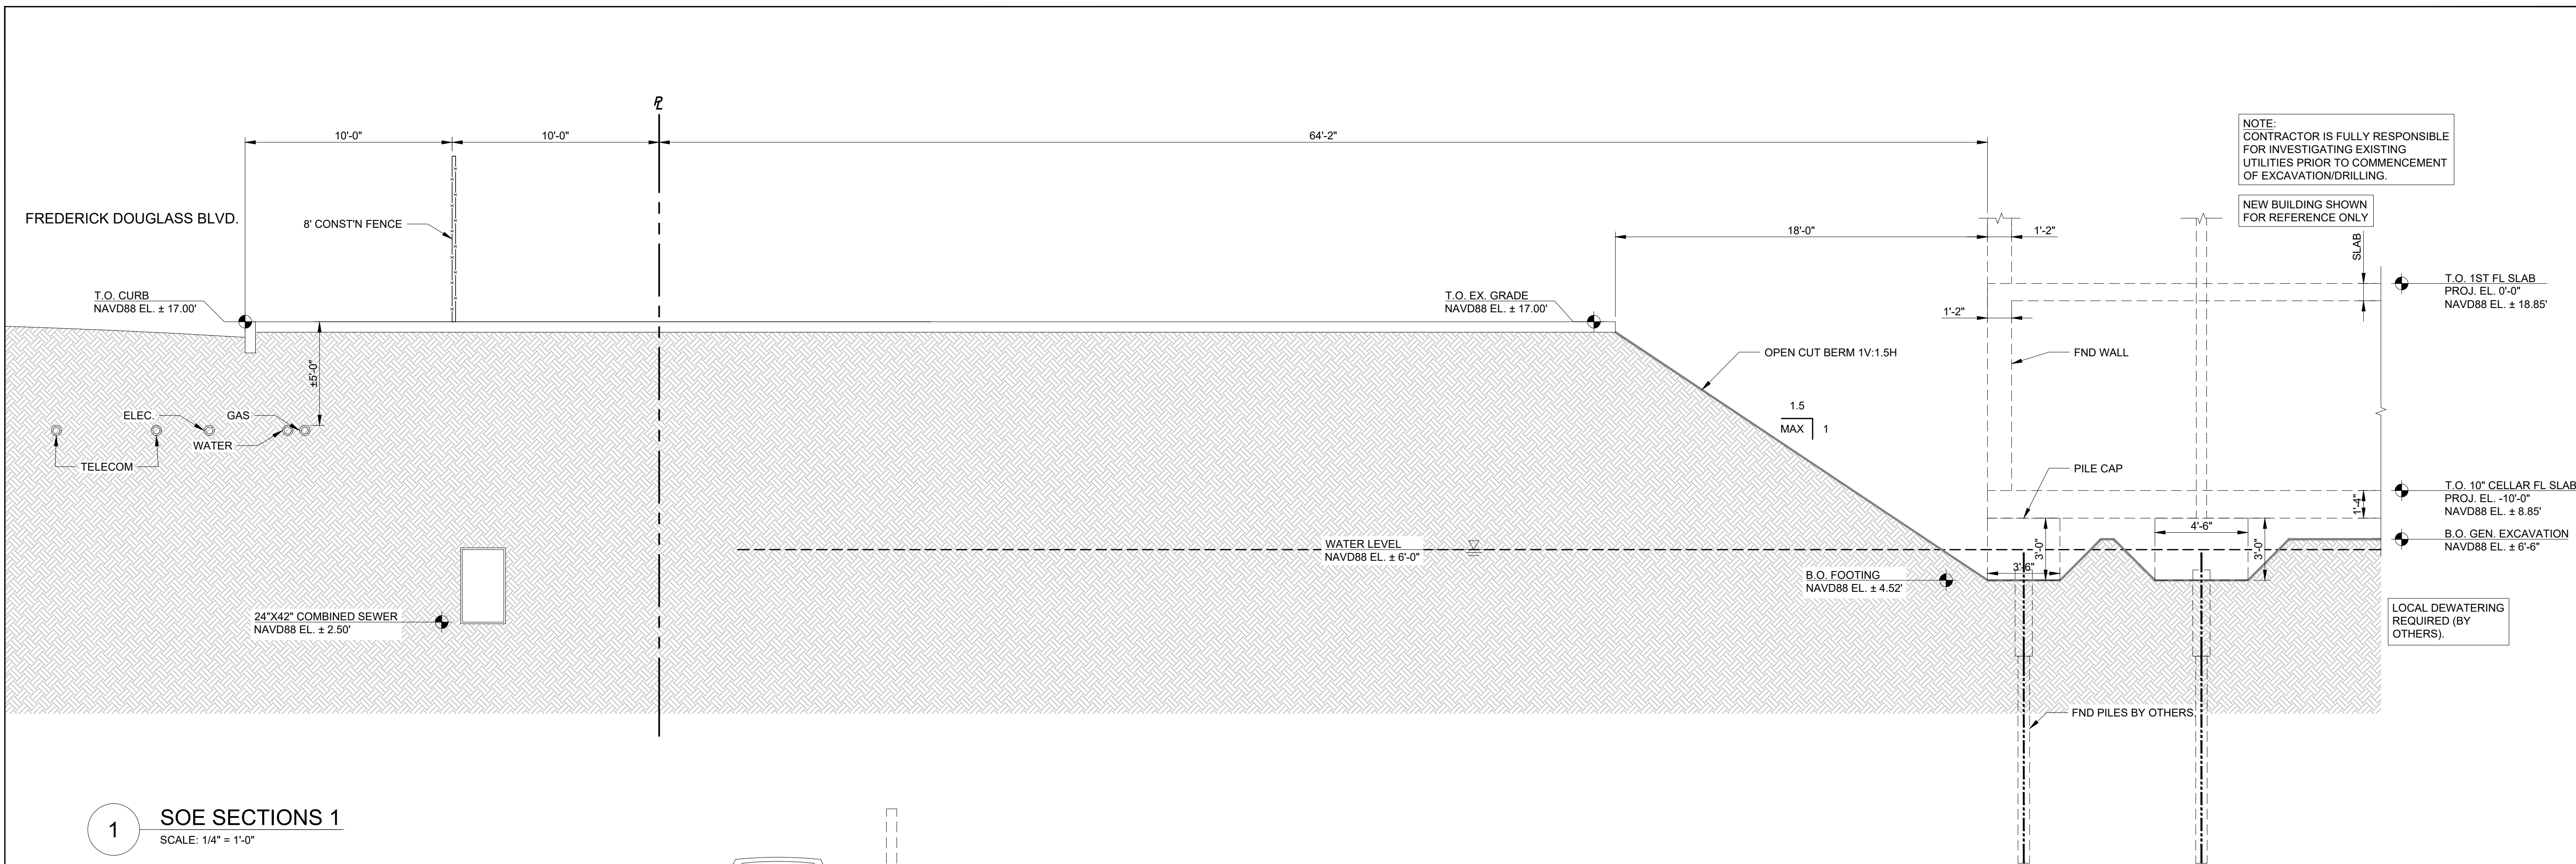

1 SOE SECTIONS 1
SCALE: 1/4" = 1'-0"

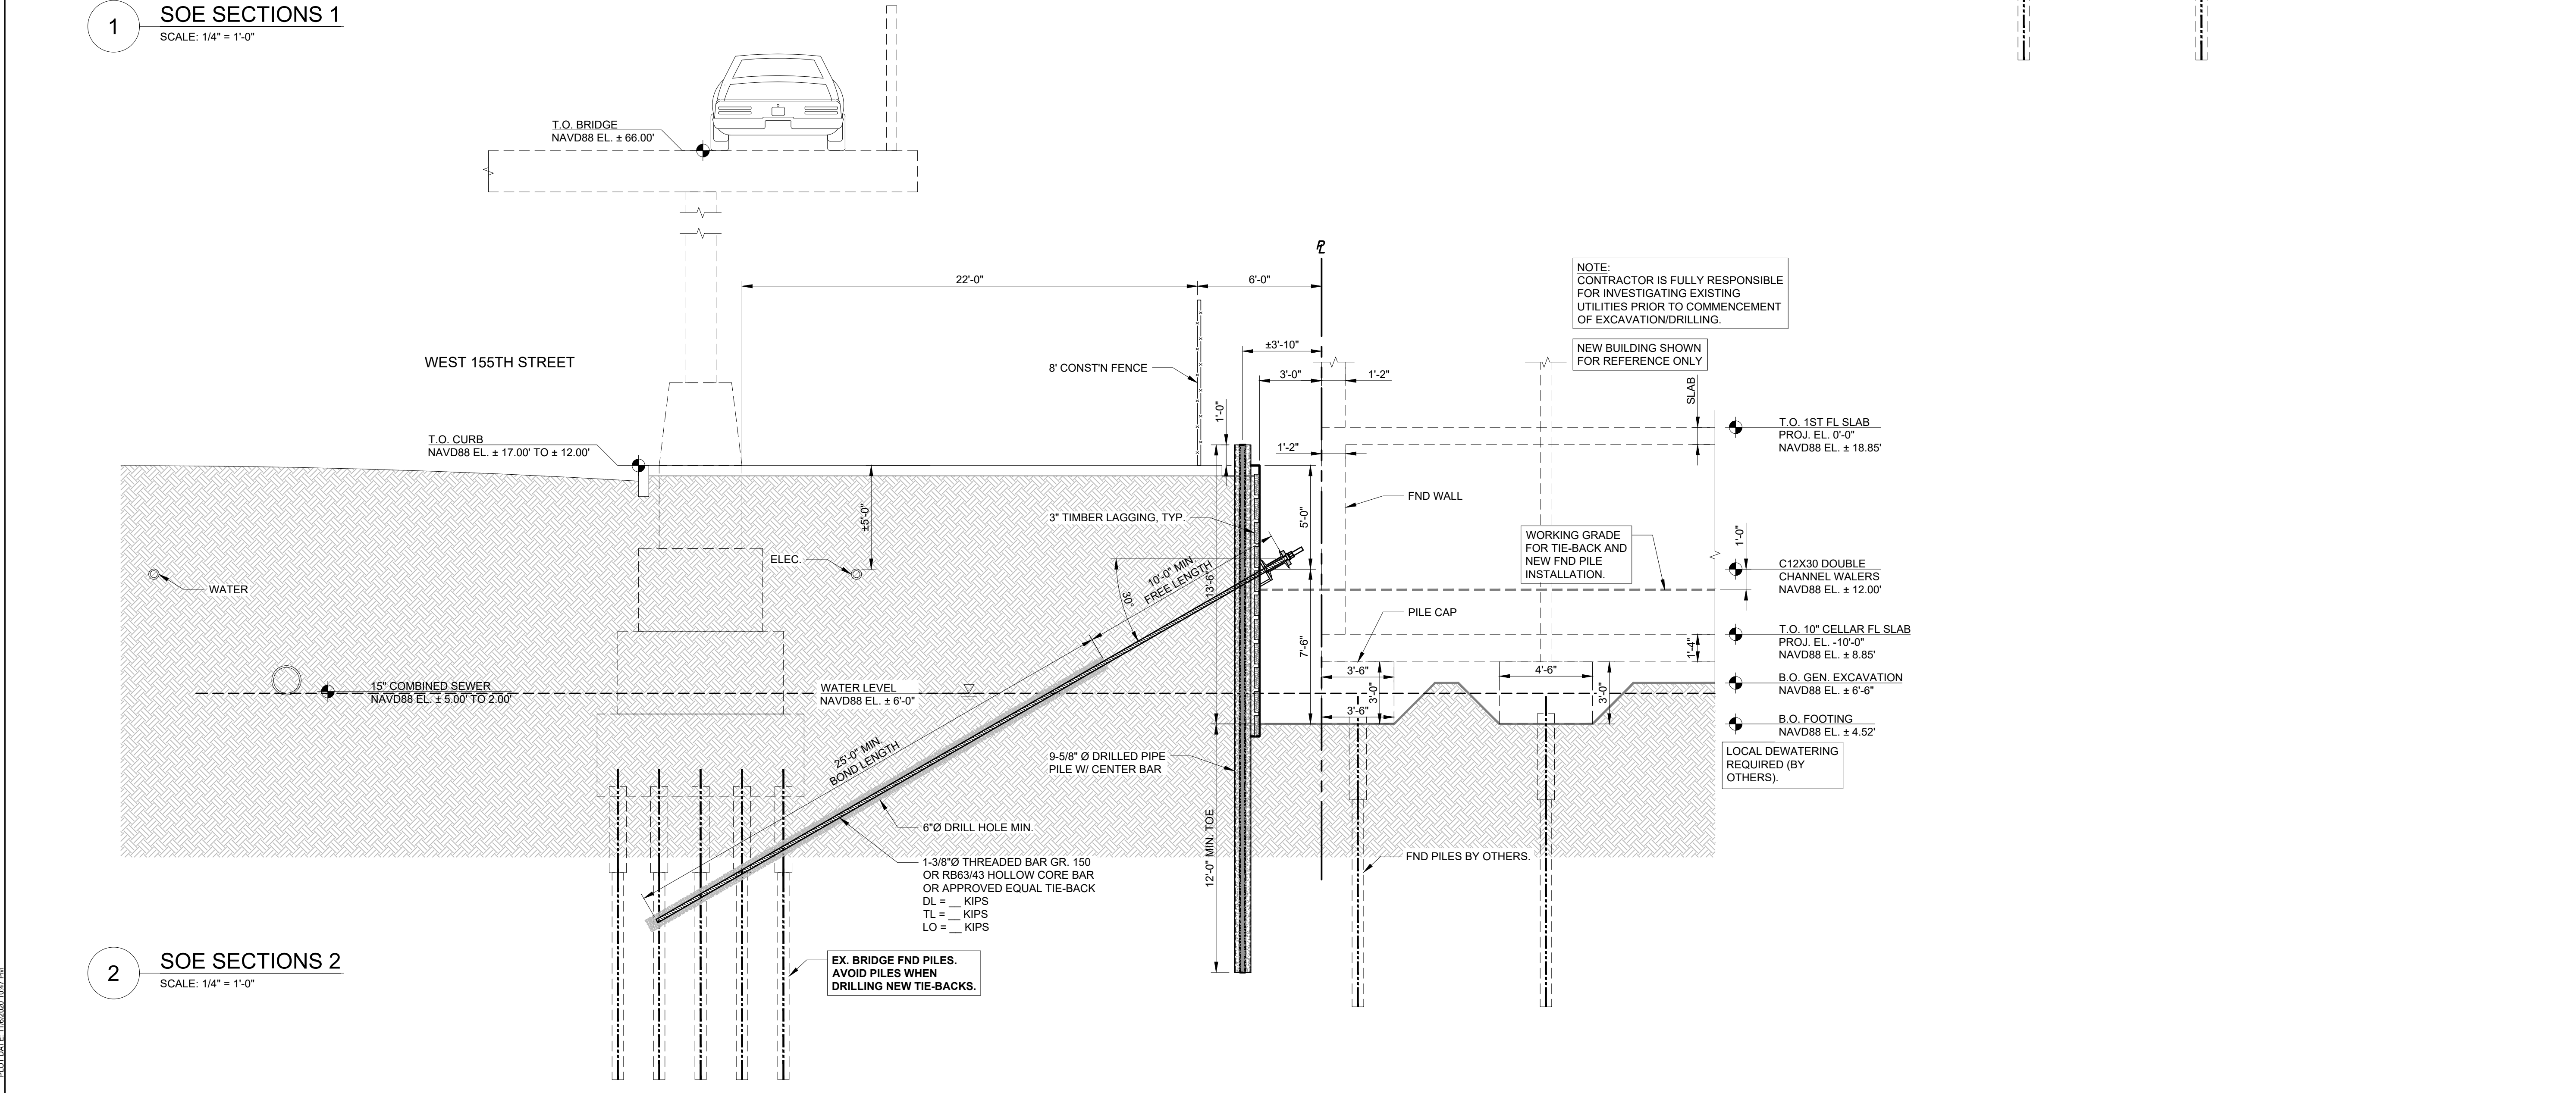

2 SOE SECTIONS 2
SCALE: 1/4" = 1'-0"

ENGINEER / DESIGNER



ANCORA ENGINEERING
494 8TH AVENUE, PH
NEW YORK, NY 10001
(212) 461-1987

OWNER
SABHARWAL PROPERTIES
C/O CSP SELF STORAGE II
9 WASH HOLLOW ROAD
UPPER BROOKVILLE, NY 11771

CONTRACTOR
.

SUPPORT OF EXCAVATION
2924 8TH AVENUE
NEW YORK, NY 10039

REVISIONS

DATE	DESCRIPTION
11/06/2020	75% DD

LOCATION INFO
DOB ADDRESS: 2924 8TH AVENUE
NEW YORK, NY 10039
BLOCK: 2040
LOT: 62
ZONING DISTRICT: C8-3
MAP: 3B
BIN #: 1800593
HEIGHT: N/A


DOB USE ONLY

© ANCOR ENGINEERING PLLC, 2020
It is a violation of the law to alter this document in hard copy or electronic format (the "document") in any way. Use or modifications to this document is at the sole risk and liability of the user. The user shall, to the fullest extent of the law, hold ANCOR ENGINEERING PLLC harmless from any claims, liabilities or damages including legal fees that may be incurred as a result of any unauthorized or improper use or modification of this document.


SOE SECTIONS

APPLICANT: GREG C. MOORMANN, P.E., R.A.

DATE:	11/06/2020
PROJECT NO.:	SABHARWAL 20.003
DRAWN BY:	LOC
CHECKED BY:	GCM
DWG NUMBER:	SOE-200.00
CADD FILE NAME:	

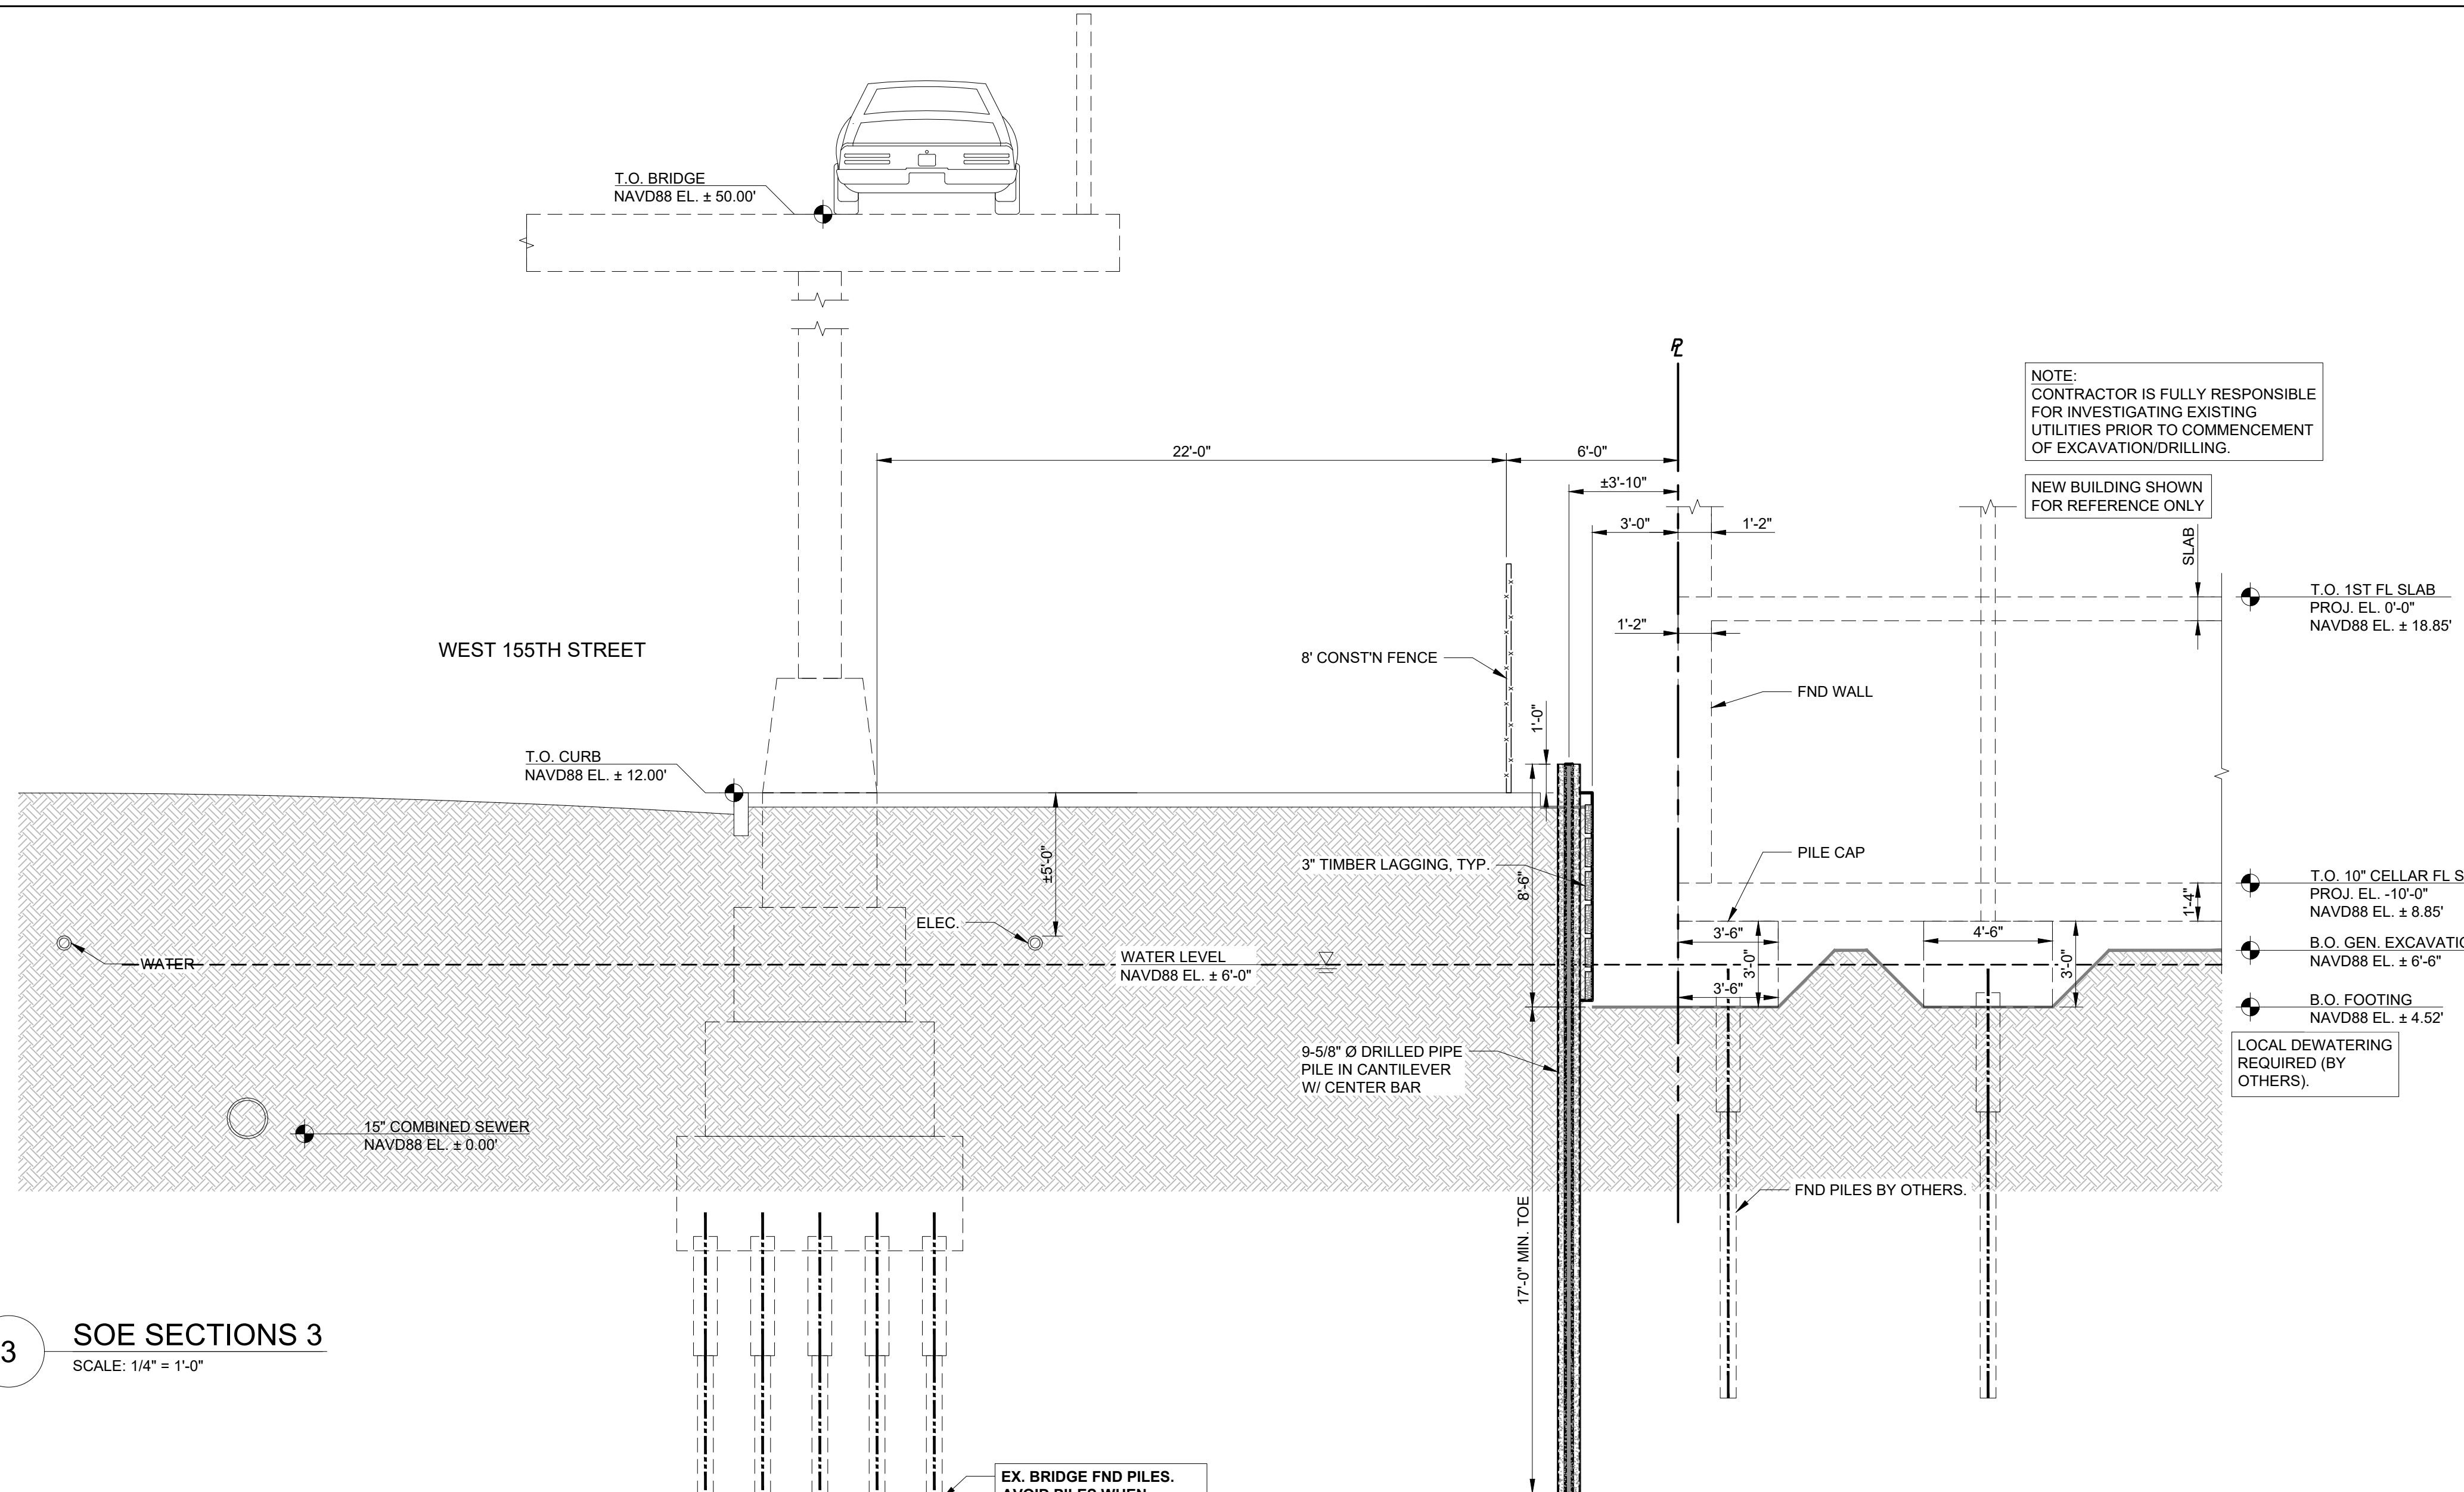

3 SOE SECTIONS 3
SCALE: 1/4" = 1'-0"

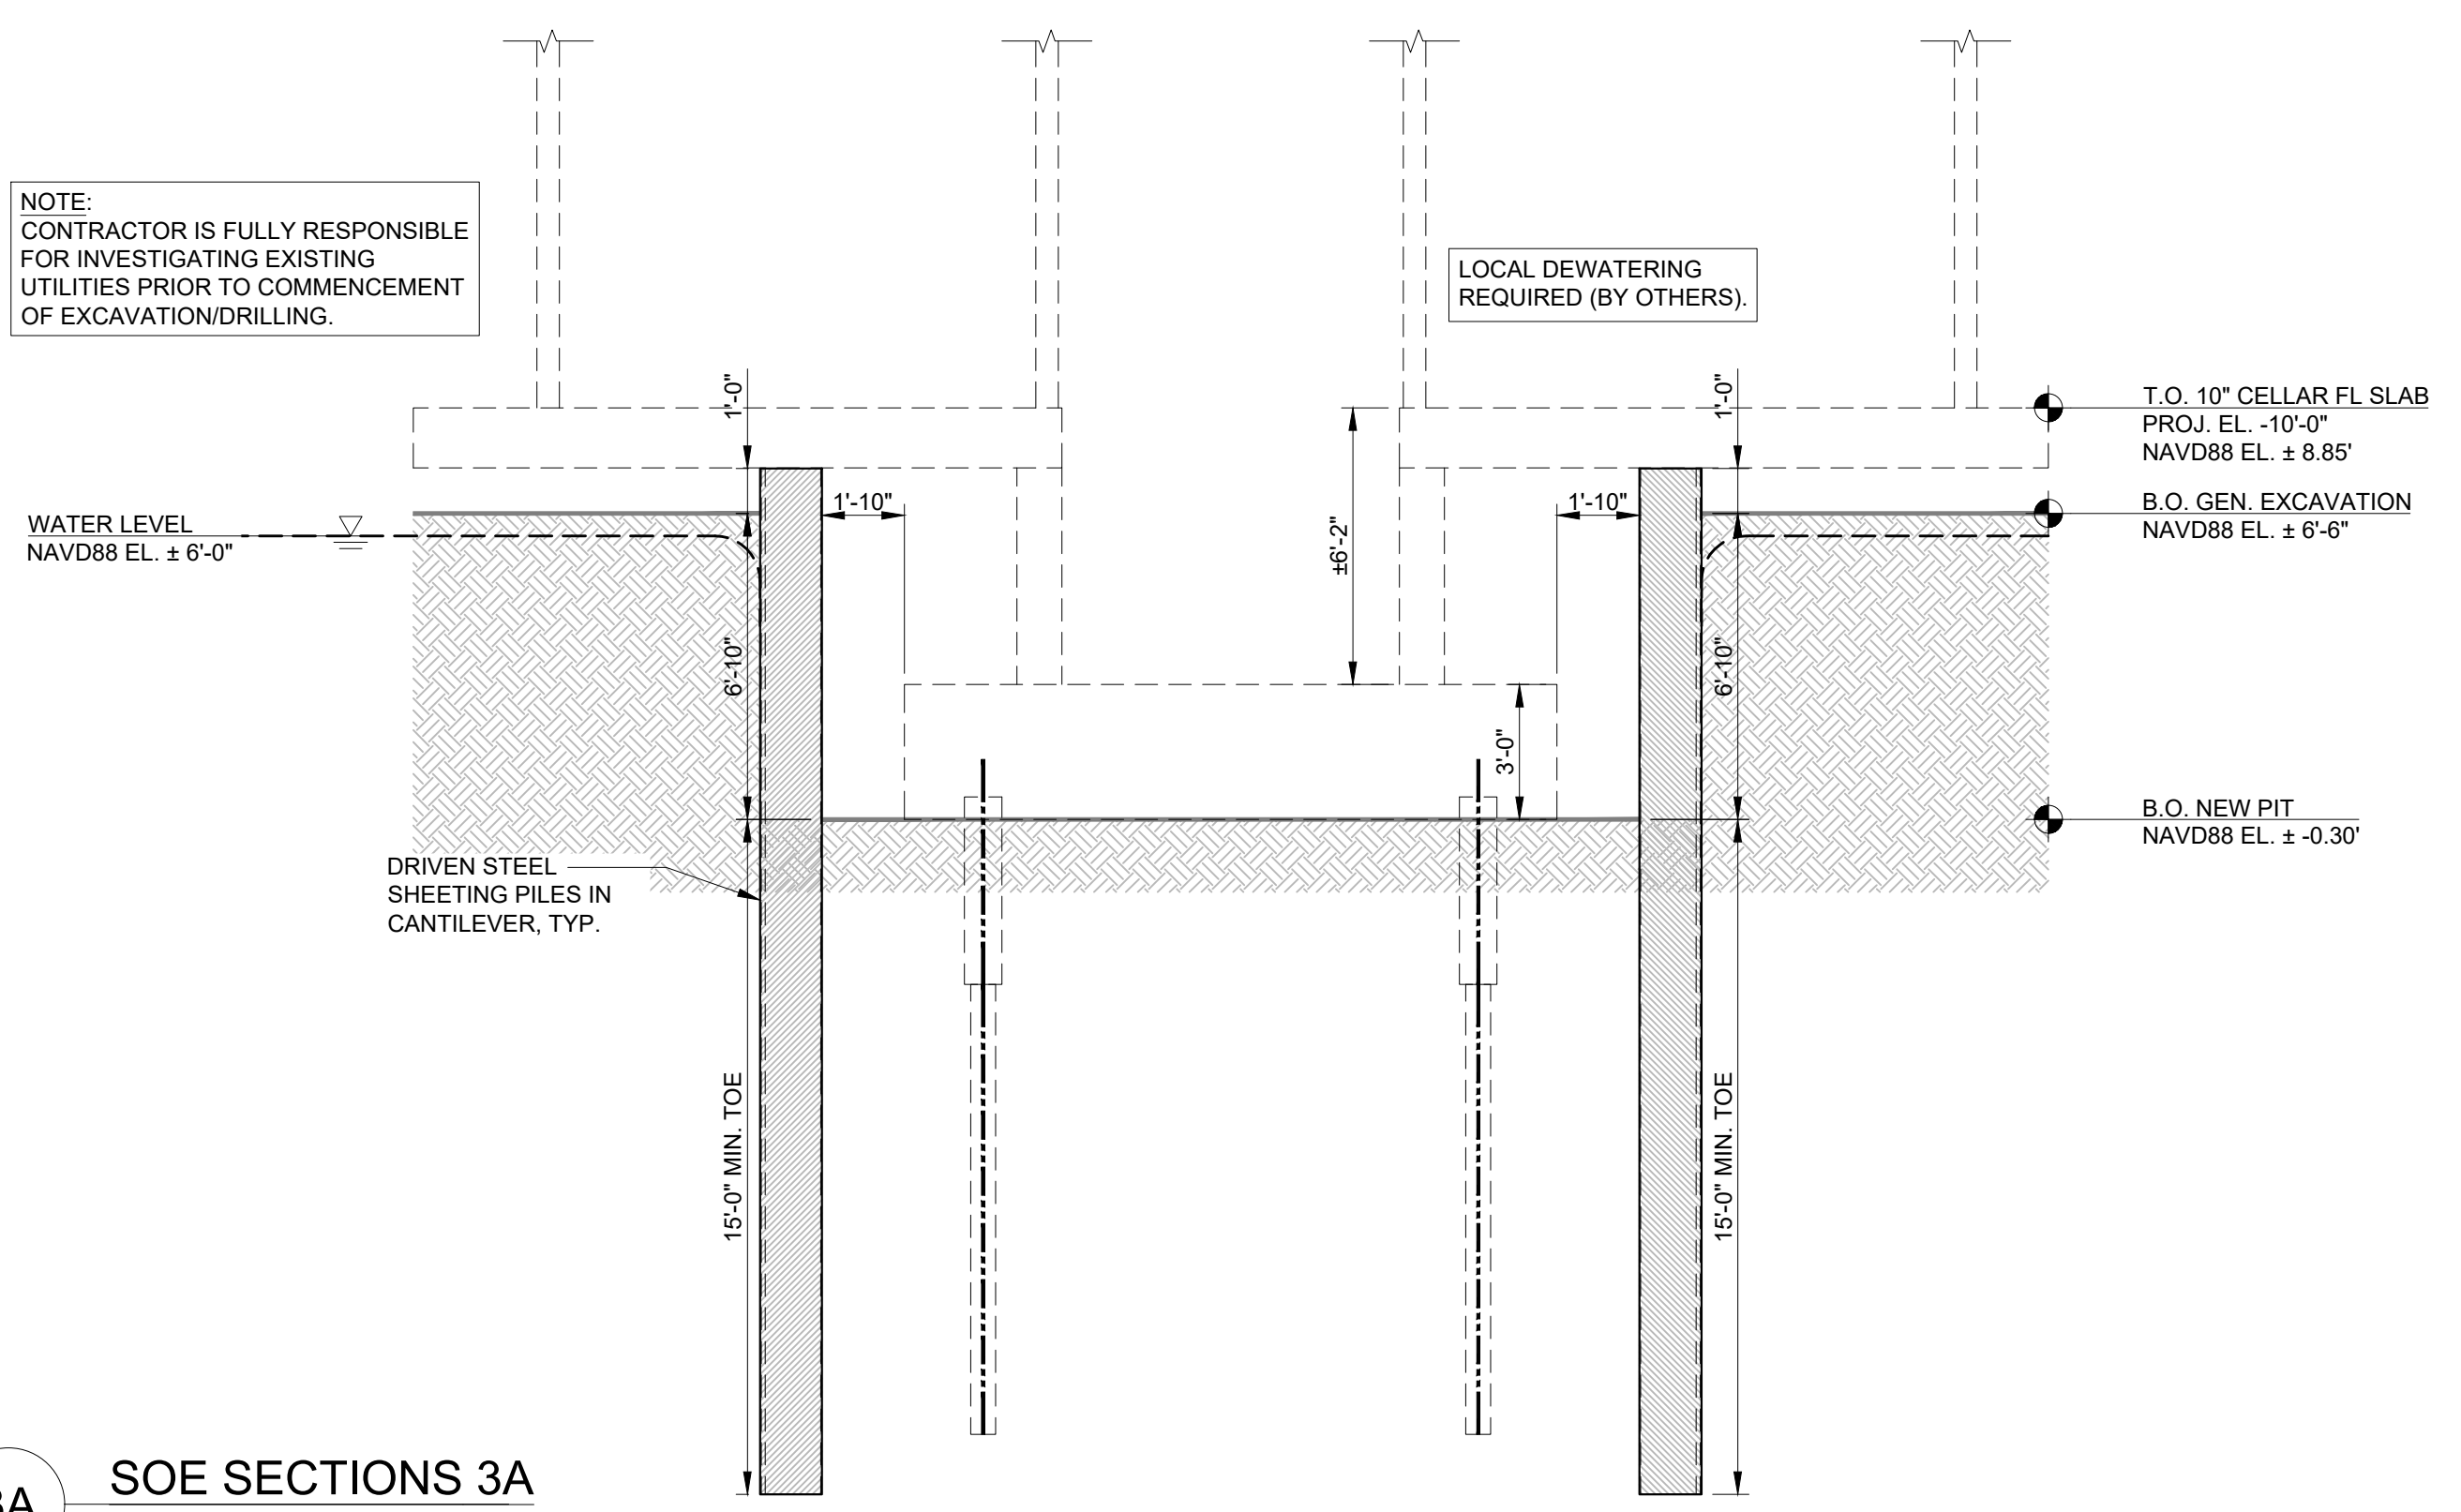

3A SOE SECTIONS 3A
SCALE: 1/4" = 1'-0"

ENGINEER / DESIGNER



**ANCORA
ENGINEERING**
494 8TH AVENUE, PH
NEW YORK, NY 10001
(212) 461-1987

OWNER
SABHARWAL PROPERTIES
C/O CSP SELF STORAGE II
9 WASH HOLLOW ROAD
UPPER BROOKVILLE, NY 11771

CONTRACTOR
.
.
.

SUPPORT OF EXCAVATION
2924 8TH AVENUE
NEW YORK, NY 10039

REVISIONS

DATE	DESCRIPTION
11/06/2020	75% DD

LOCATION INFO
DOB ADDRESS: 2924 8TH AVENUE
NEW YORK, NY 10039
BLOCK: 2040
LOT: 62
ZONING DISTRICT: C8-3
MAP: 3B
BIN #: 1800593
HEIGHT: N/A

DOB USE ONLY

T.O. 10" CELLAR FL SLAB
PROJ. EL. -10'-0"
NAVD88 EL. ± 8.85'

B.O. GEN. EXCAVATION
NAVD88 EL. ± 6'-6"


B.O. NEW PIT
NAVD88 EL. ± -0.30'

© ANCORA ENGINEERING PLLC, 2020
It is a violation of the law to alter this document in hard copy or electronic format (the "document") in any way. Use or modifications to this document at the sole risk and liability of the user. The user shall, to the fullest extent of the law, hold ANCORA ENGINEERING PLLC harmless from any claims, liabilities or damages including legal fees that may be incurred as a result of any unauthorized or improper use or modification of this document.


SOE SECTIONS

APPLICANT: GREG C. MOORMANN, P.E., R.A.


DATE:	11/06/2020
PROJECT NO.:	SABHARWAL 20.003
DRAWN BY:	GC
CHECKED BY:	GCM
DWG NUMBER:	SOE-201.00
CADD FILE NAME:	

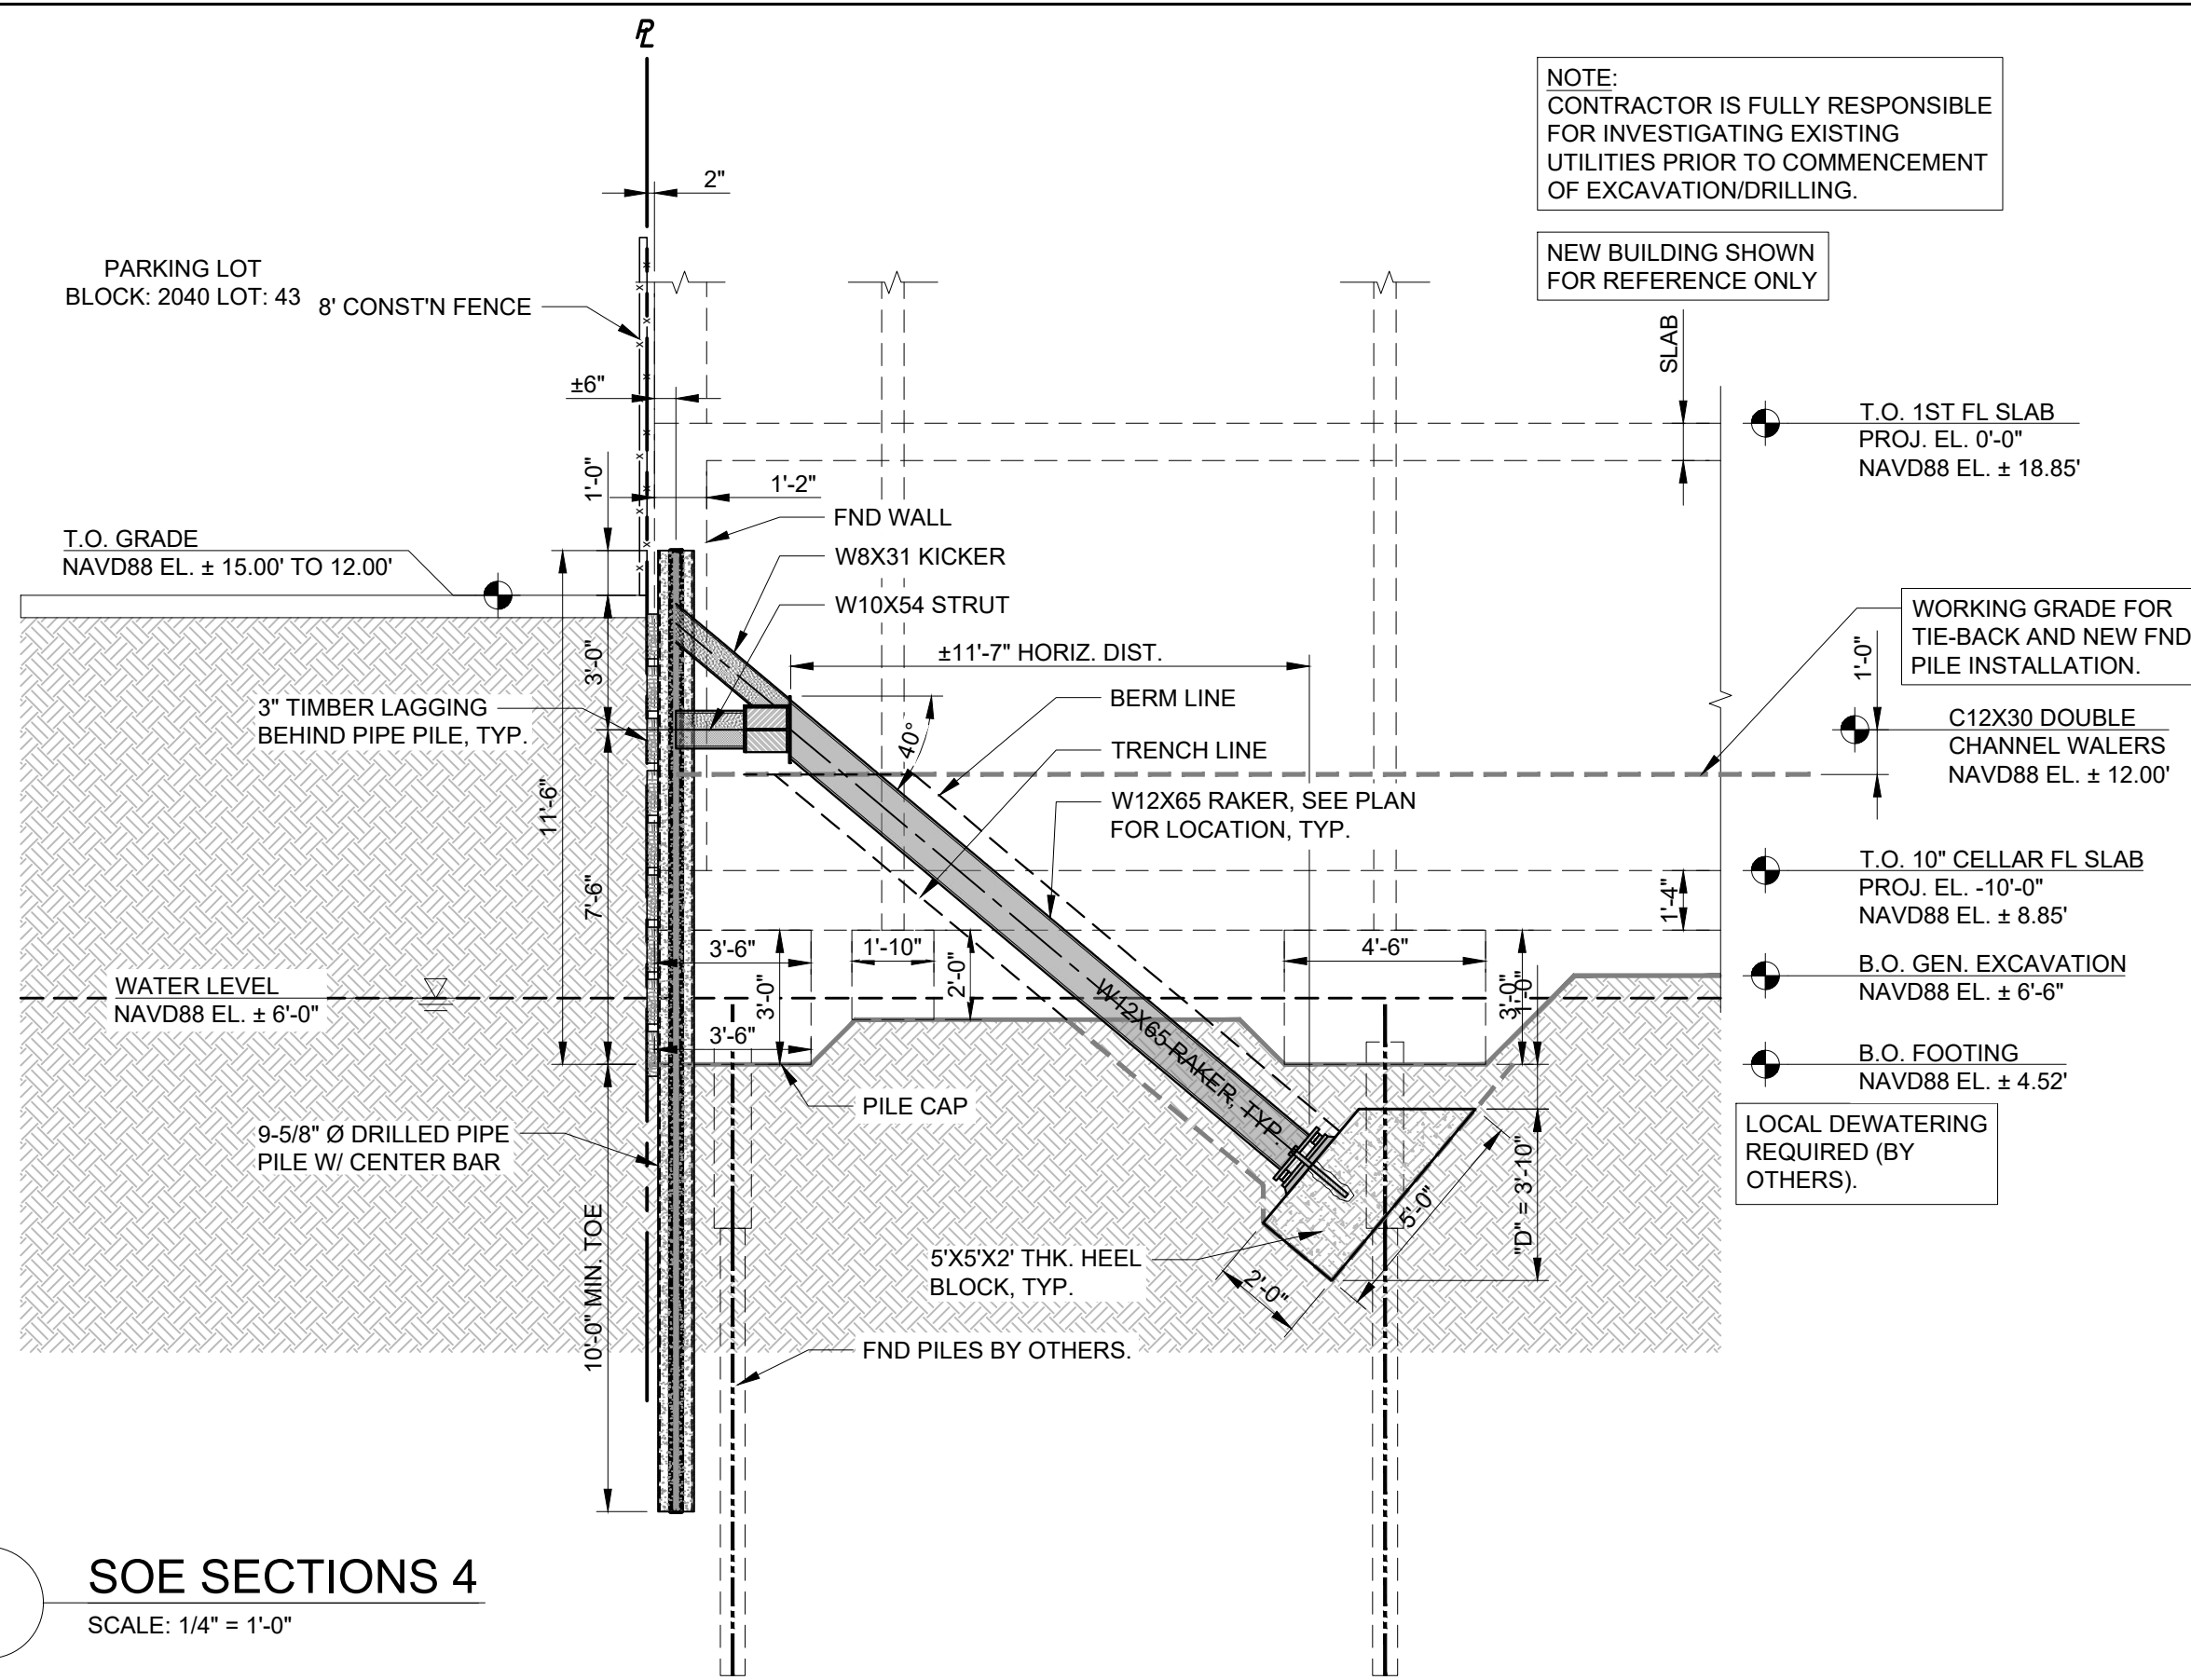


4 SOE SECTIONS 4
SCALE: 1/4" = 1'-0"

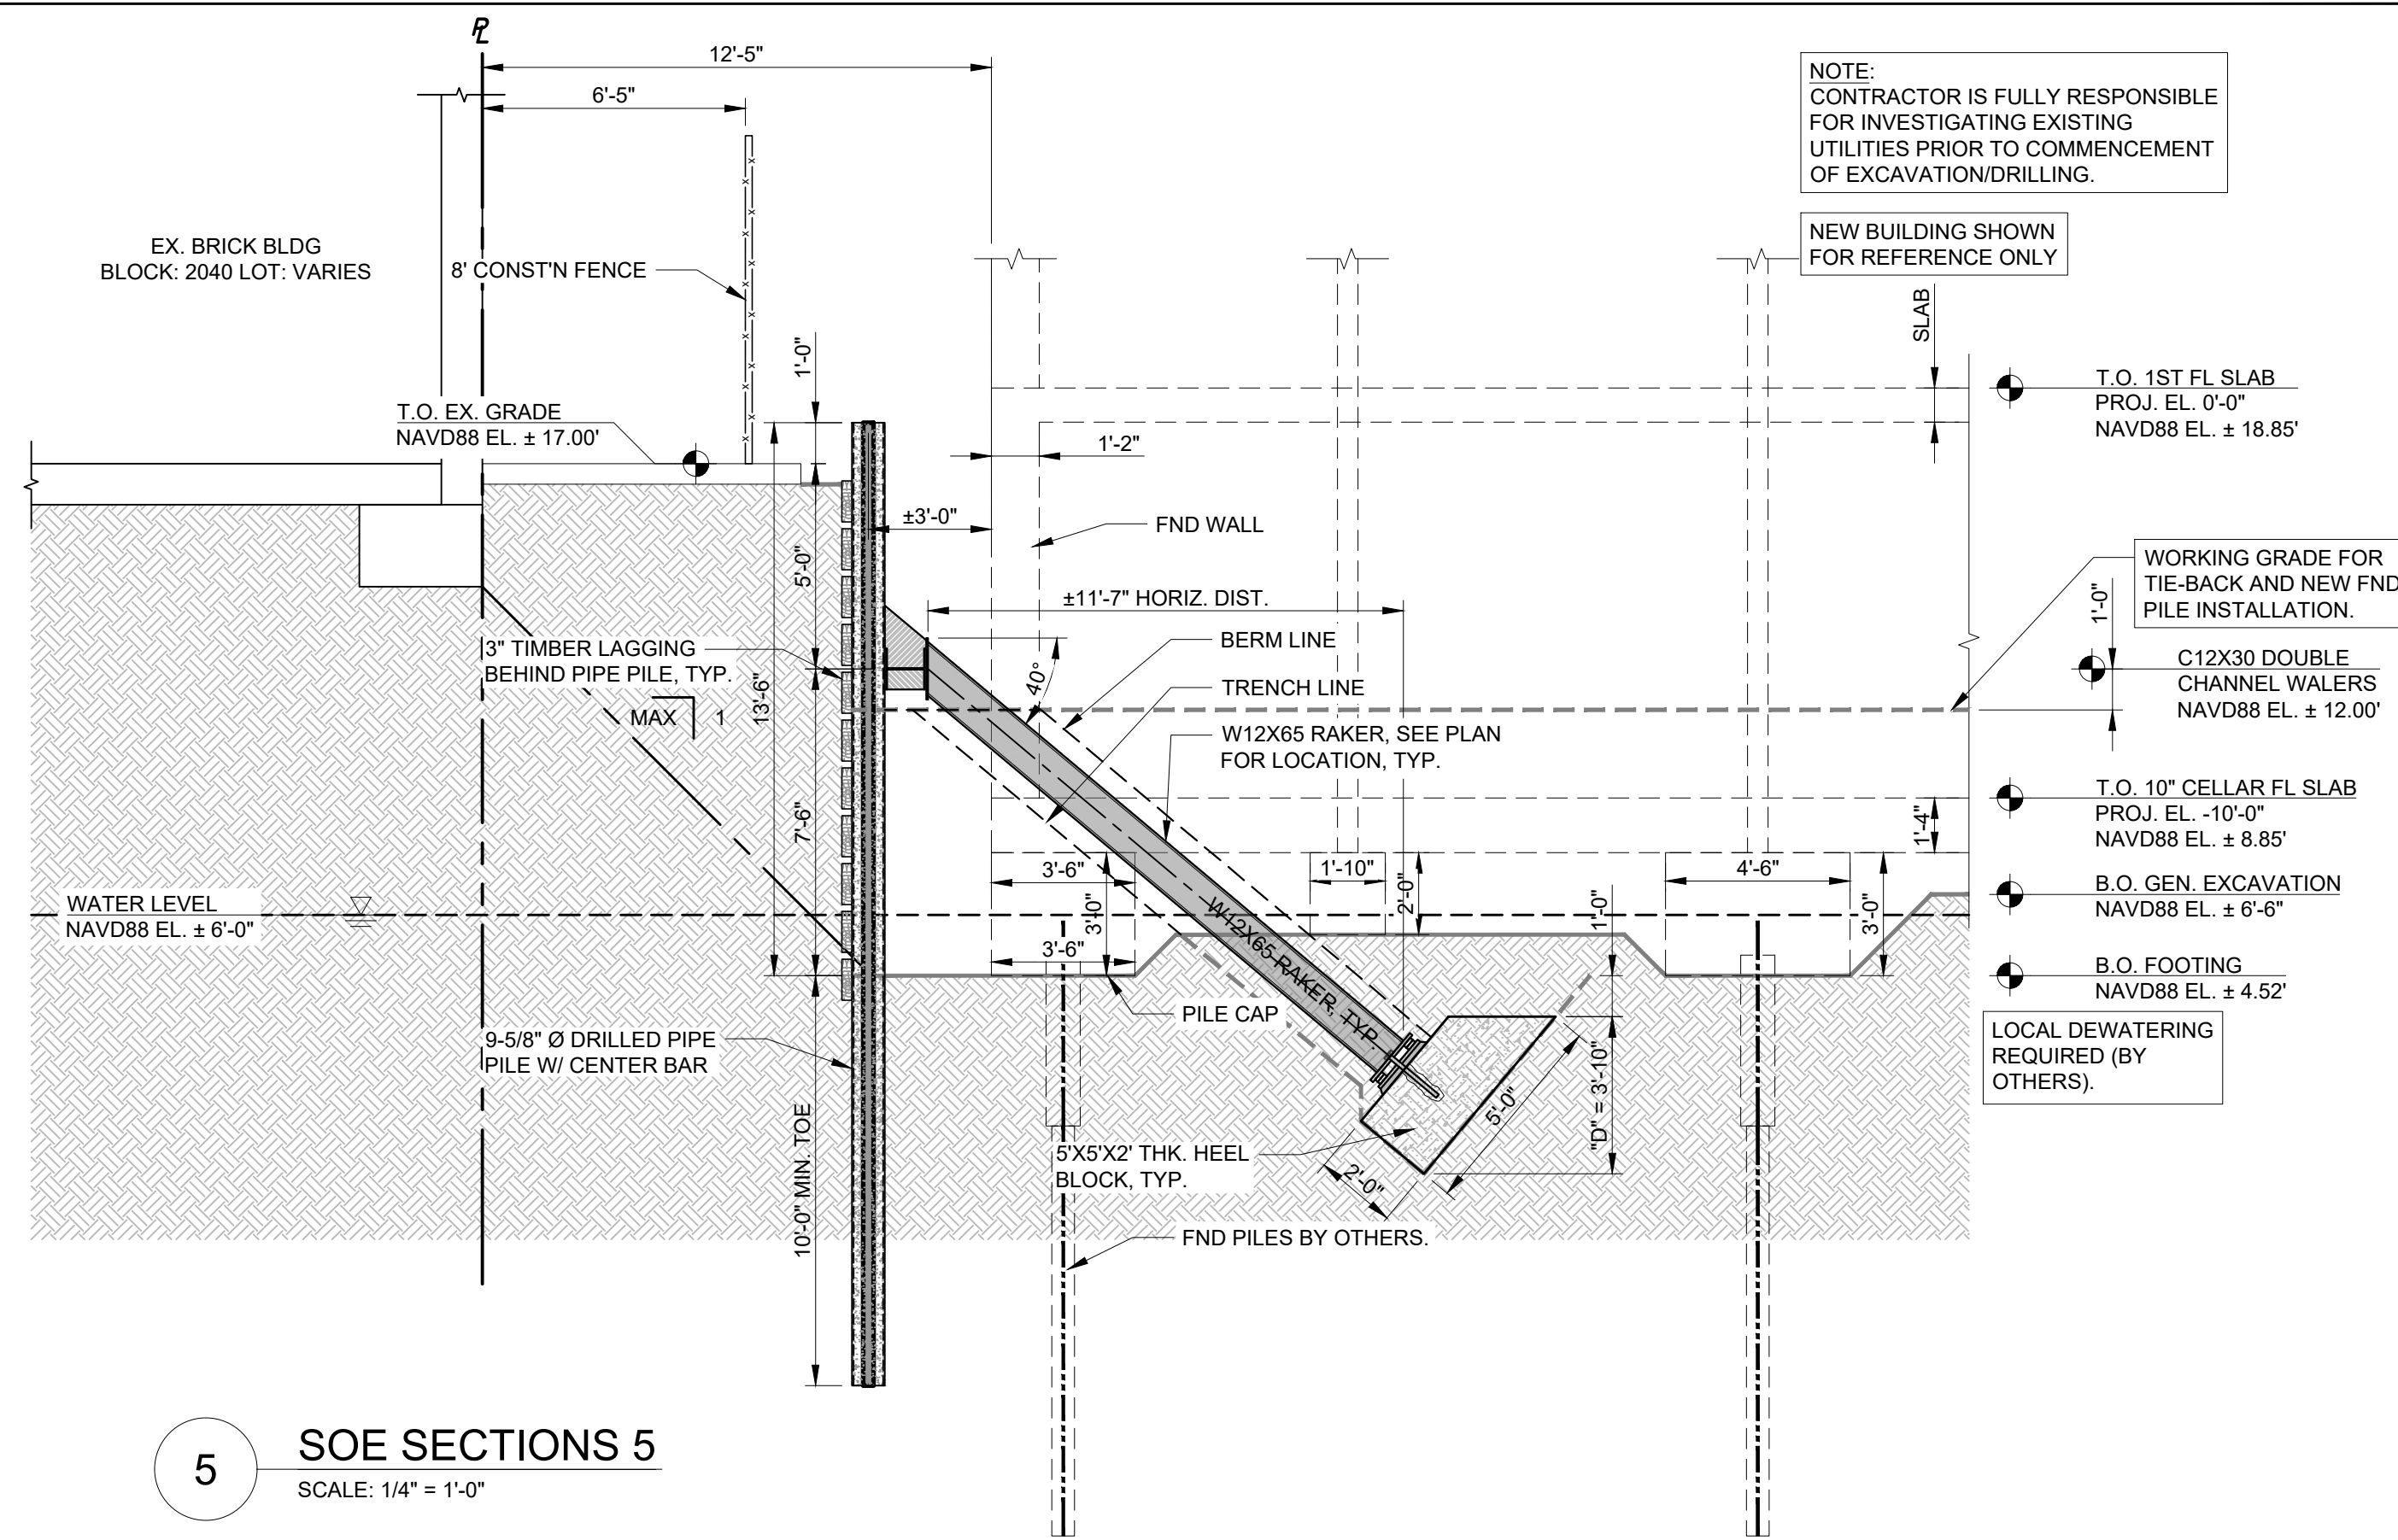

5 SOE SECTIONS 5
SCALE: 1/4" = 1'-0"

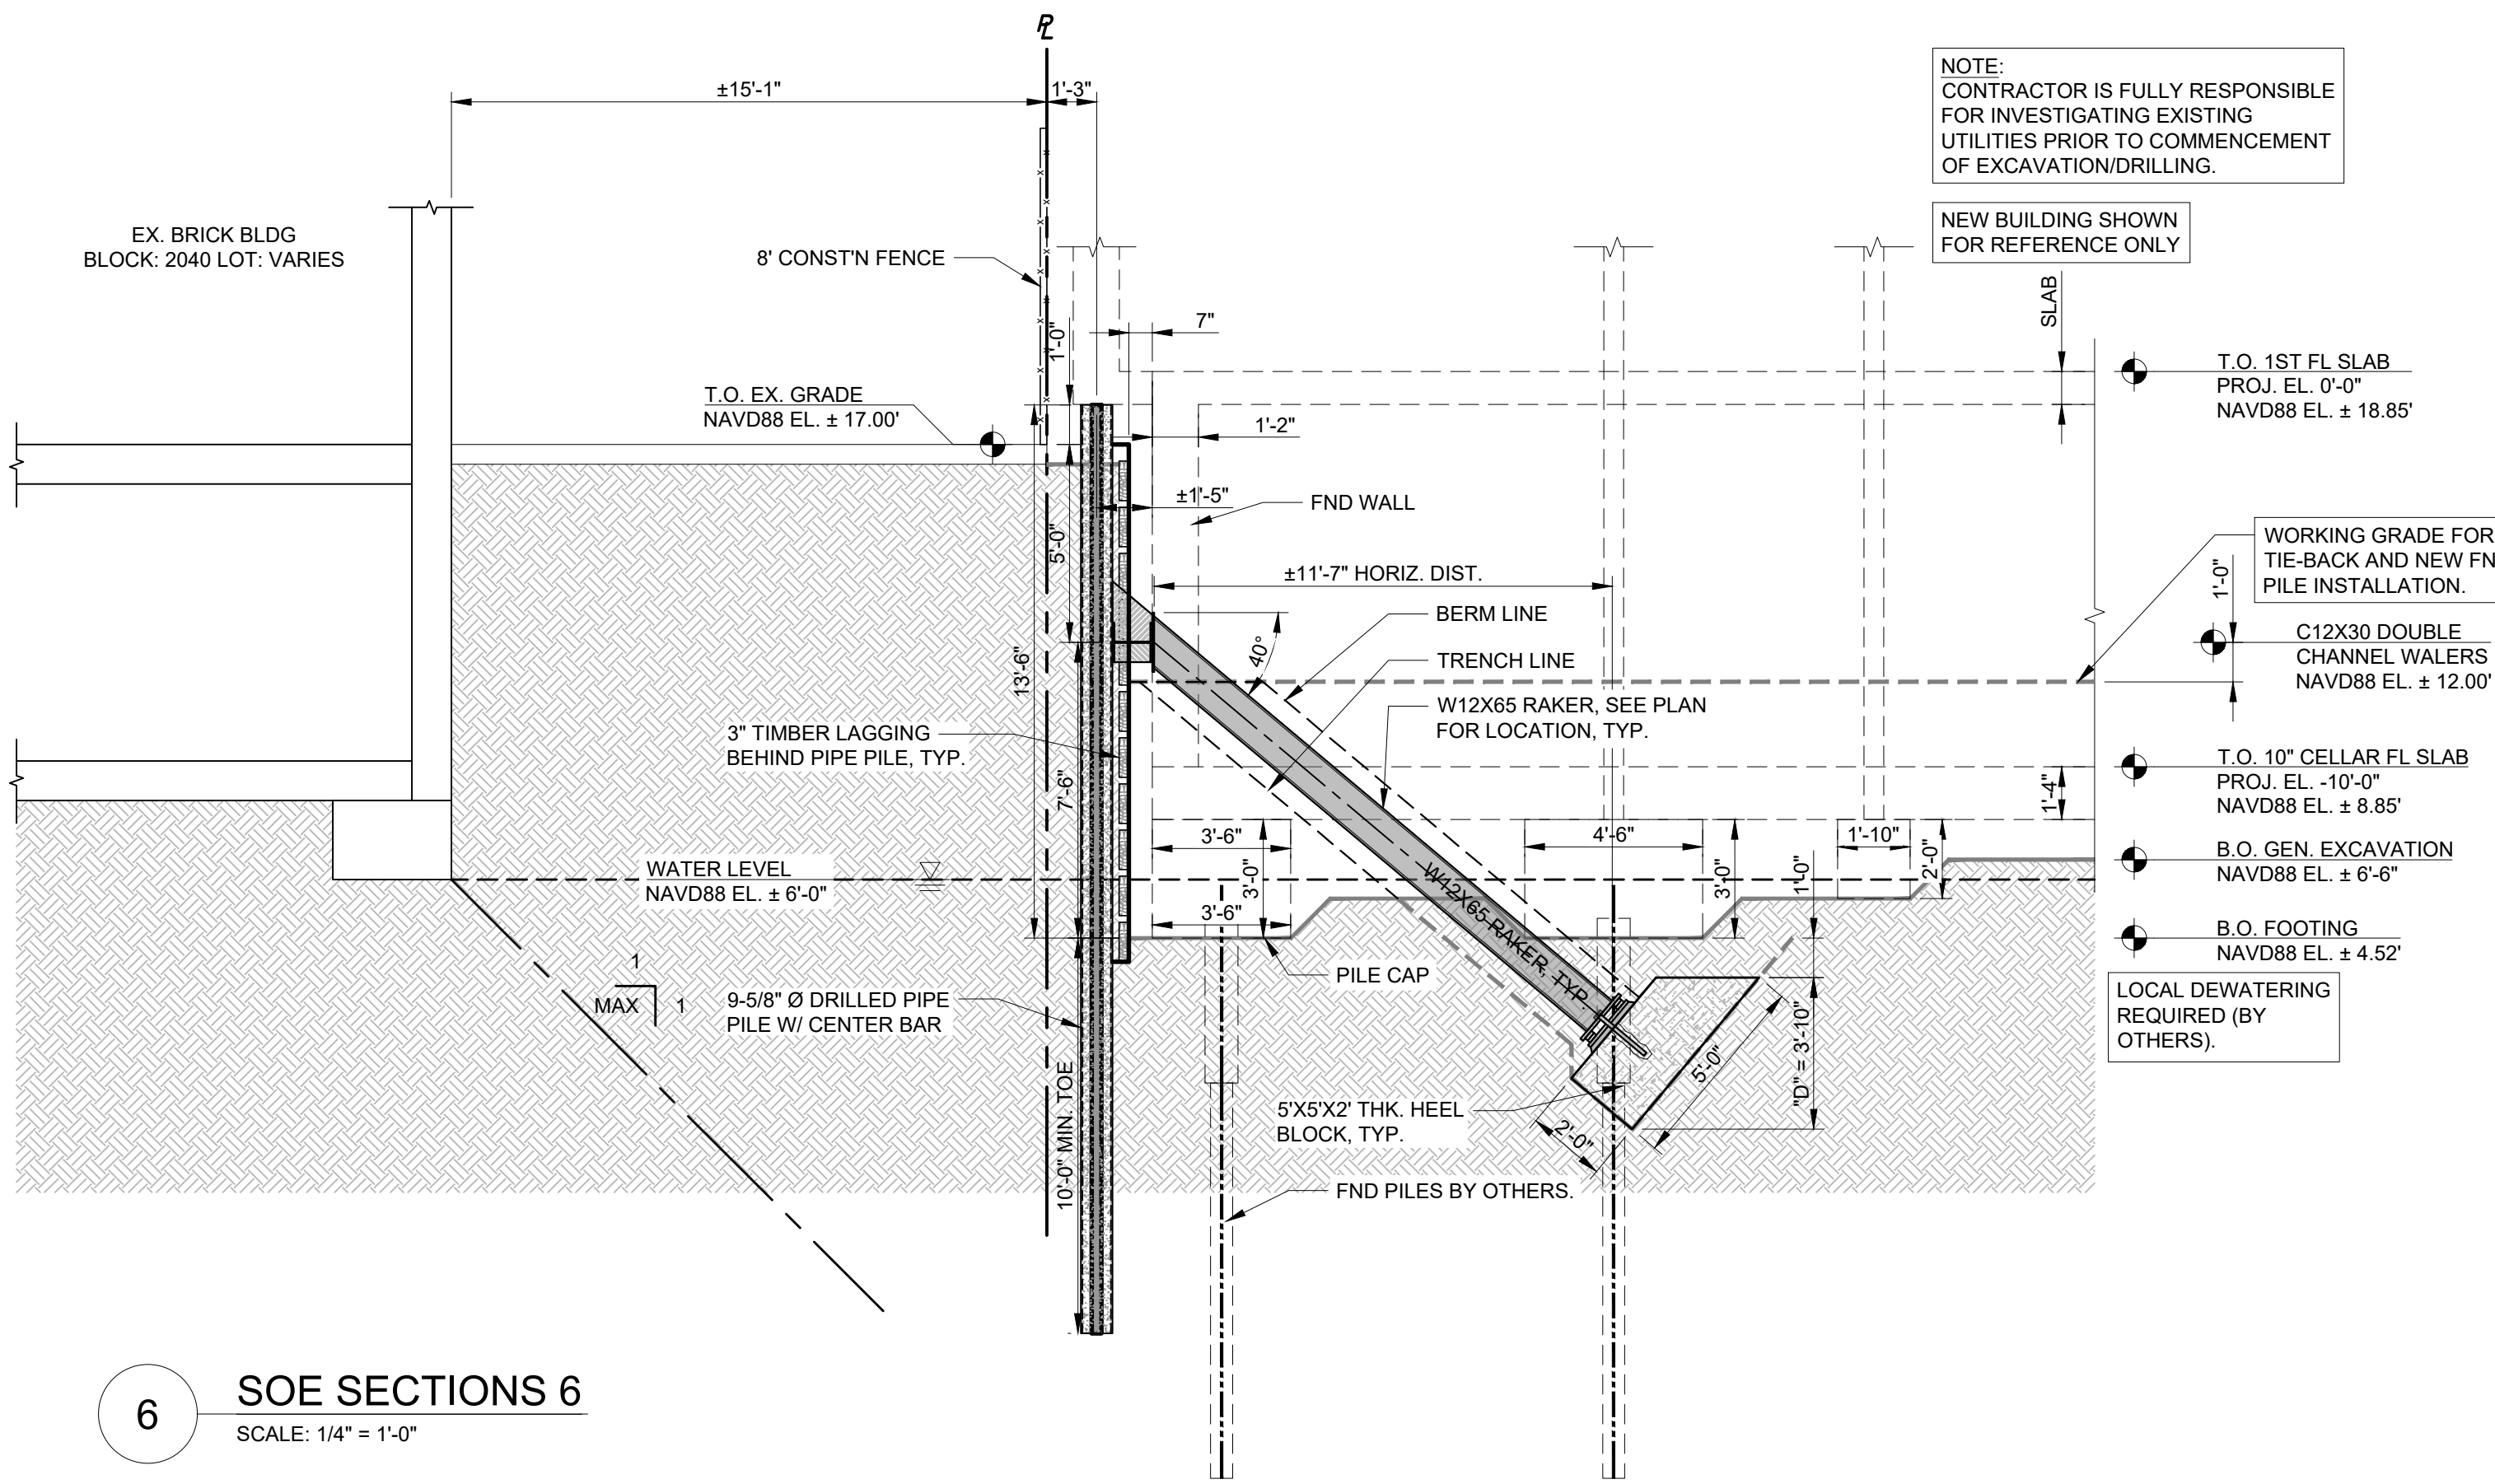

6 SOE SECTIONS 6
SCALE: 1/4" = 1'-0"

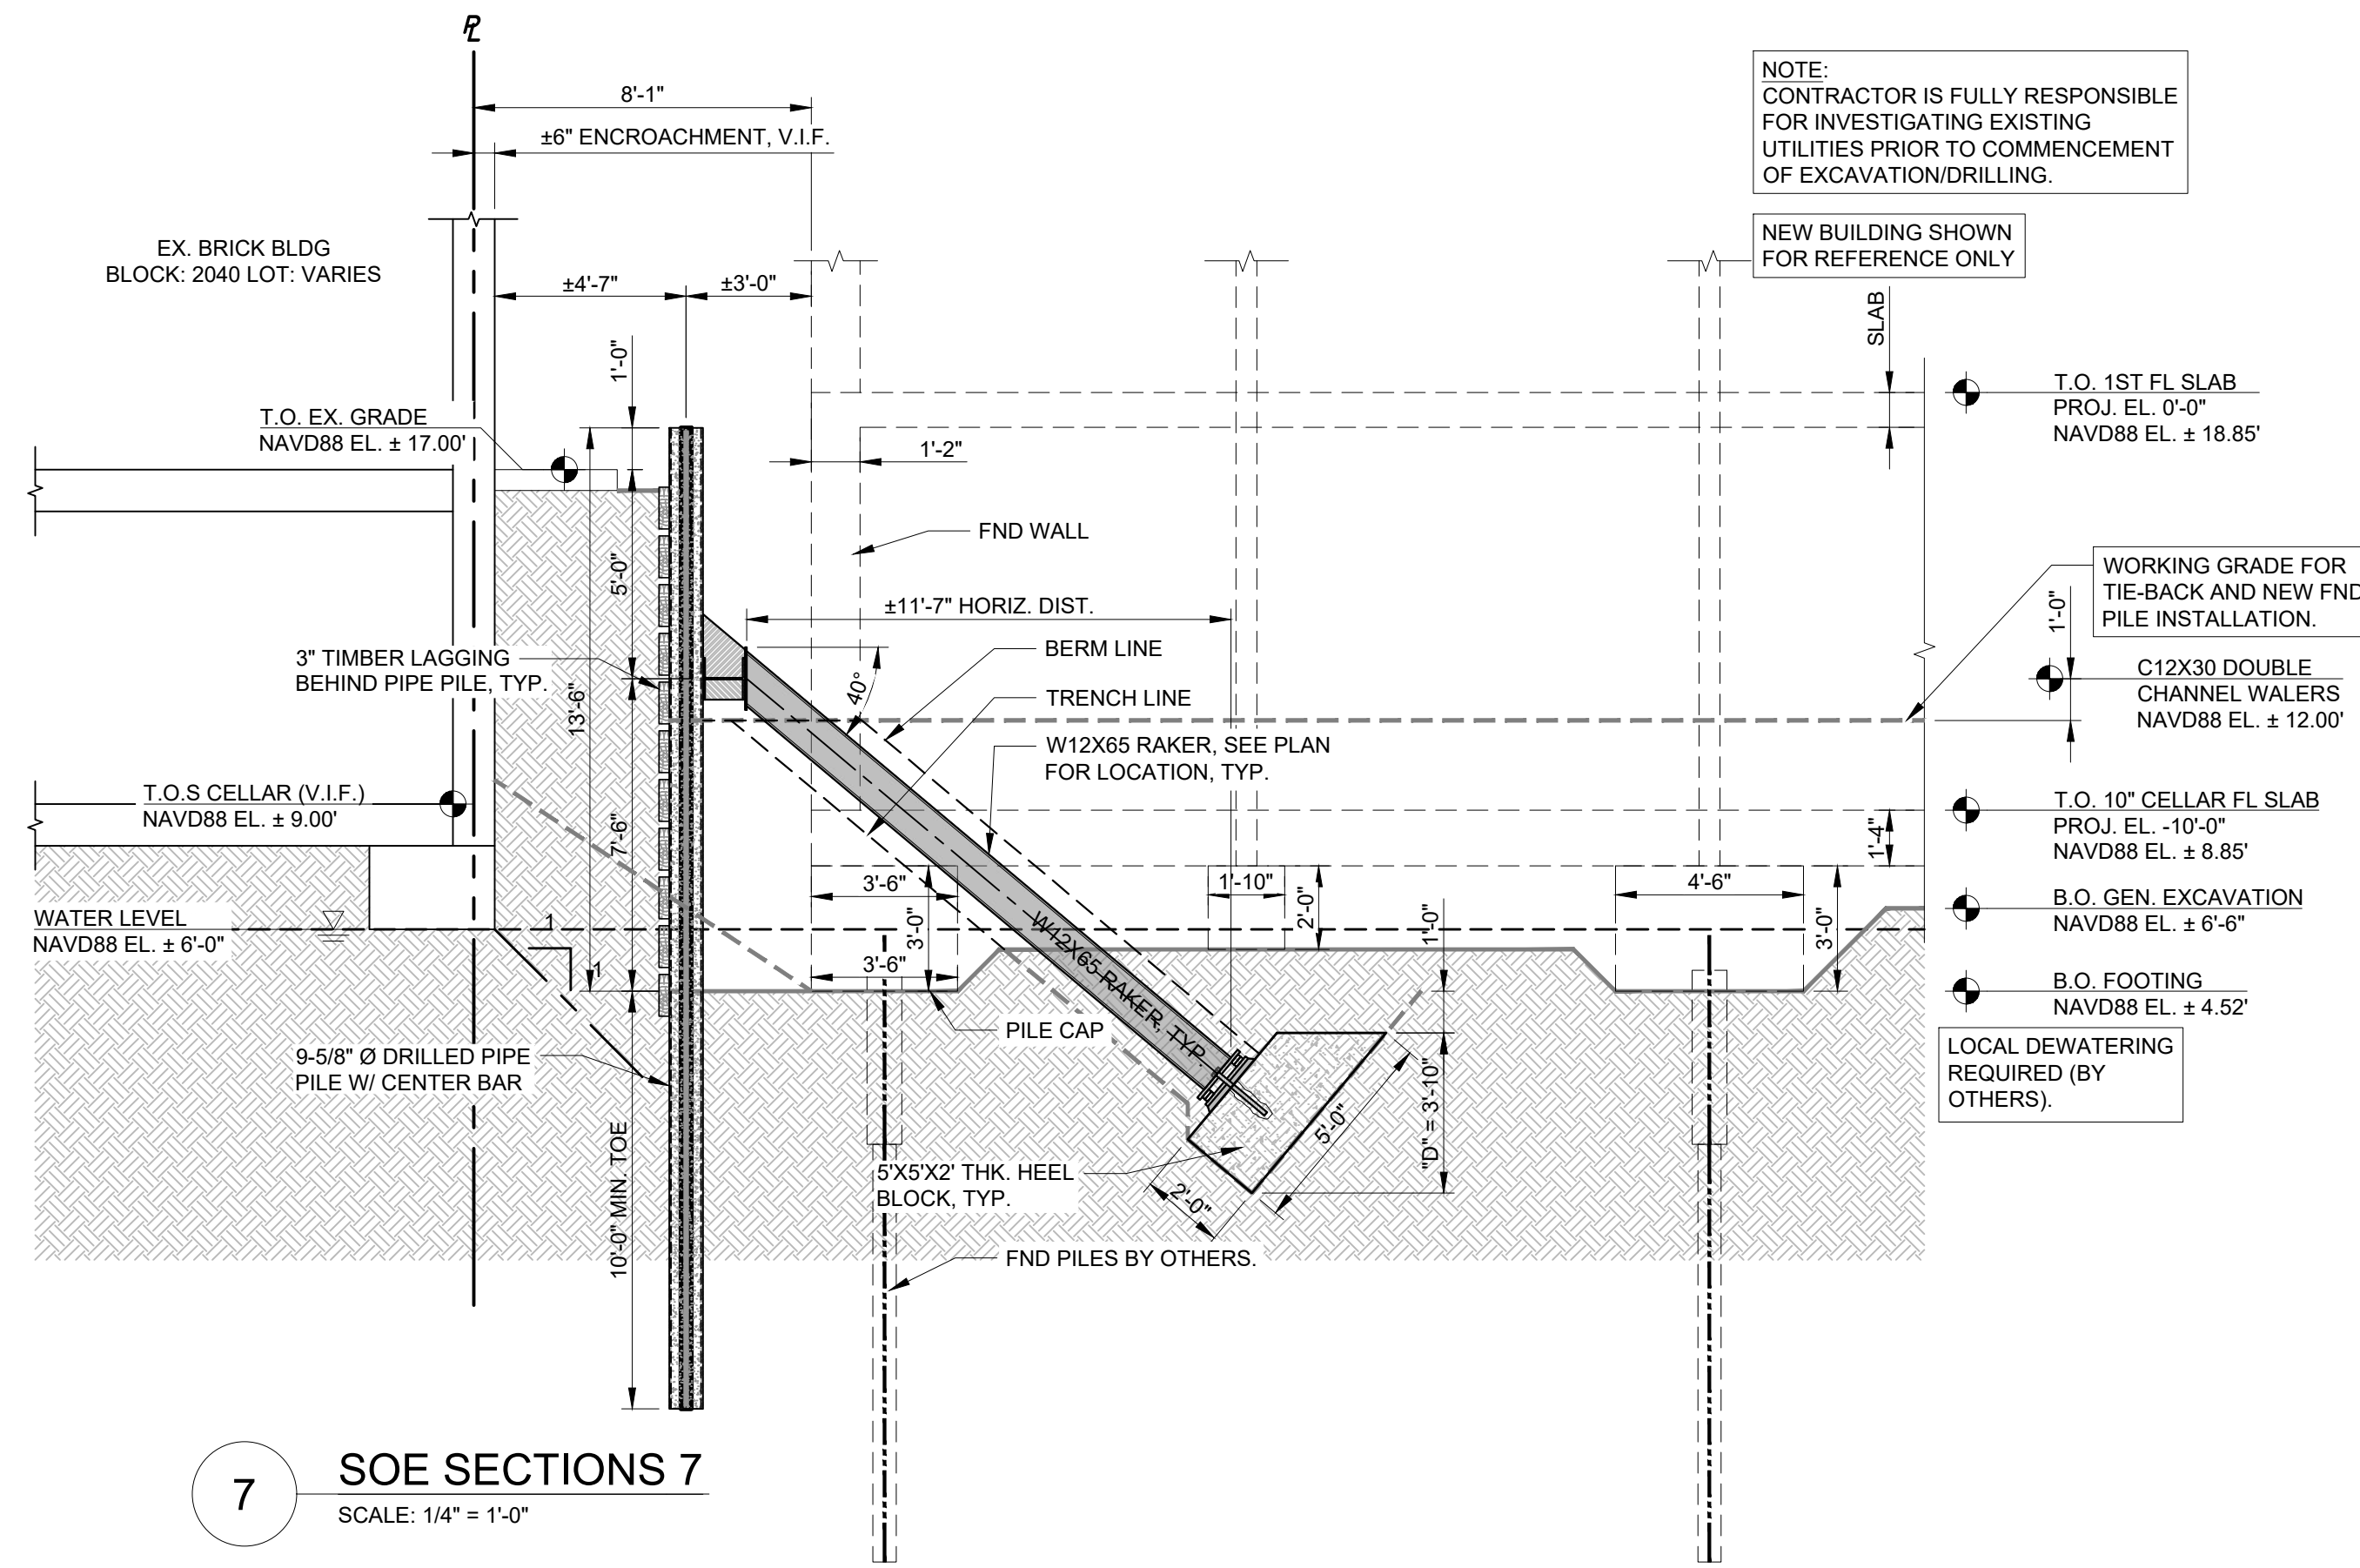

7 SOE SECTIONS 7
SCALE: 1/4" = 1'-0"

SUPPORT OF EXCAVATION
2924 8TH AVENUE
NEW YORK, NY 10039

REVISIONS

DATE	DESCRIPTION
11/06/2020	75% DD

LOCATION INFO
DOB ADDRESS: 2924 8TH AVENUE
NEW YORK, NY 10039
BLOCK: 2040
LOT: 02
ZONING DISTRICT: C8-3
MAP: 38
BIN #: 1800593
HEIGHT: N/A


DOB USE ONLY

© ANCORA ENGINEERING PLLC, 2020
It is a violation of the law to alter this document in hard copy or electronic format (the "document") in any way. Use or modifications to this document is at the sole risk and liability of the user. The user shall, to the fullest extent of the law, hold ANCORA ENGINEERING PLLC harmless from any claims, liabilities or damages including legal fees that may be incurred as a result of any unauthorized or improper use or modification of the document.

SOE SECTIONS

APPLICANT: GREG C. MOORMANN, P.E., R.A.



DATE:	11/06/2020
PROJECT NO.:	SABHARWAL 20.003
DRAWN BY:	GCM
CHECKED BY:	GCM
DWG NUMBER:	SOE-202.00
CADD FILE NAME:	

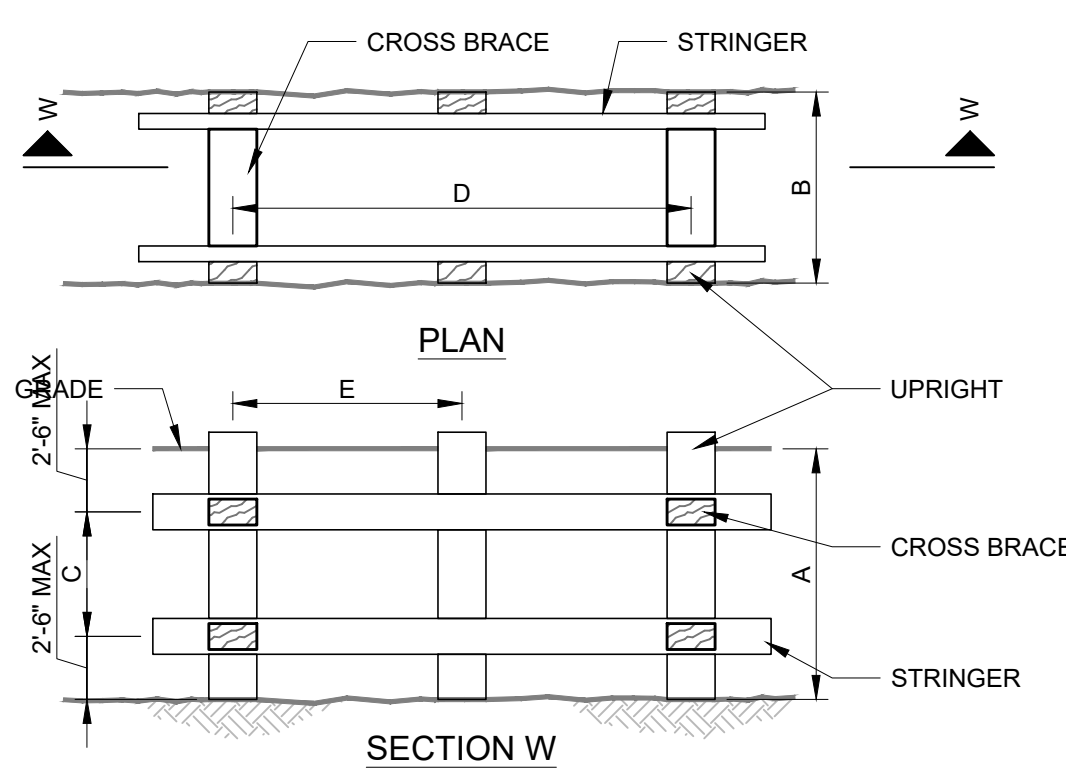


- NOTES:**
- TRENCH JACKS, PIPE JACKS OR SCREW JACKS OF ADEQUATE CAPACITY MAY BE USED IN LIEU OF OR IN COMBINATION WITH TIMBER CROSS BRACES.
 - SHORING IS NOT REQUIRED IN SOLID ROCK, HARD SHALE OR HARD SLAG. INSPECTION REQUIRED FOR FROST DAMAGE OR OTHER SPLITTING IN THE ROCK SHELF BRACE OR SNORE SUSPECT AREAS.
 - WHERE DESIRABLE, STEEL SHEET PILING AND BRACING OF EQUAL STRENGTH MAY BE SUBSTITUTED FOR WOOD.
 - TIMBER USED SHALL BE SOUND AND FREE FROM LARGE OR LOOSE KNOTS.
 - SHORING MAY BE REQUIRED AT LESS THAN 5 FEET IF SOFT RUNNING SOIL CONDITIONS ARE DISCOVERED.

TRENCH SHORING - MINIMUM REQUIREMENTS

DEPTH OF TRENCH 'A'	KIND OR CONDITION OF EARTH	SIZE AND SPACING OF MEMBERS										
		UPRIGHTS (SHEETING)		STRINGERS (RANGER)		CROSS BRACES (SEE NOTE 1)						
		MIN DIM	MAX SPACING 'E'	MIN DIM	MAX SPACING 'C'	WIDTH OF TRENCH 'B'				VERT. 'C'	HORIZ. 'D'	
FEET	TYPE	INCHES	FEET	INCHES	FEET	INCHES	INCHES	INCHES	INCHES	FEET	FEET	
5 TO 10	HARD, COMPACT	3X4 OR 2X6	6	---	---	2 X 6	4 X 4	4 X 6	6 X 6	6 X 6	4	6
	LIKELY TO CRACK	3X4 OR 2X6	3	4 X 6	4	2 X 6	4 X 4	4 X 6	6 X 6	6 X 6	4	6
	SOFT, SANDY OR FILLED	3X4 OR 2X6	CLOSE SHEETING	4 X 6	4	4 X 4	4 X 6	6 X 6	6 X 6	6 X 8	4	6
10 TO 15	HYDROSTATIC PRESSURE	3X4 OR 2X6	CLOSE SHEETING	6 X 8	4	4 X 4	4 X 6	6 X 6	6 X 6	6 X 8	4	6
	HARD	3X4 OR 2X6	4	4 X 6	4	4 X 4	4 X 6	6 X 6	6 X 6	6 X 8	4	6
	LIKELY TO CRACK	3X4 OR 2X6	2	4 X 6	4	4 X 4	4 X 6	6 X 6	6 X 6	6 X 8	4	6
15 TO 20	SOFT, SANDY OR FILLED	3X4 OR 2X6	CLOSE SHEETING	4 X 6	4	4 X 6	6 X 6	6 X 6	6 X 8	8 X 8	4	6
	HYDROSTATIC PRESSURE	3 X 6	CLOSE SHEETING	8 X 10	4	4 X 6	6 X 6	6 X 8	8 X 8	8 X 8	4	6
ALL KINDS OF CONDITIONS	3 X 6	CLOSE SHEETING	4 X 12	4	4 X 12	6 X 8	8 X 8	8 X 10	8 X 10	4	6	

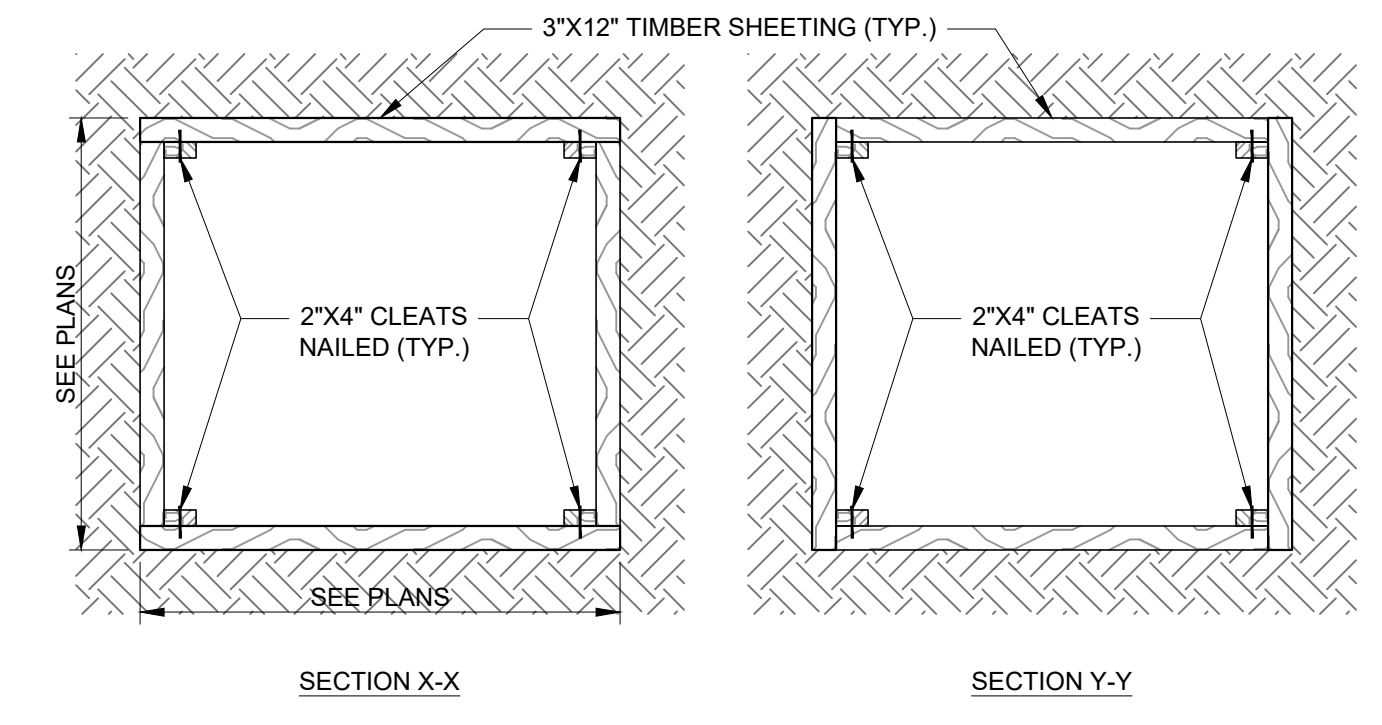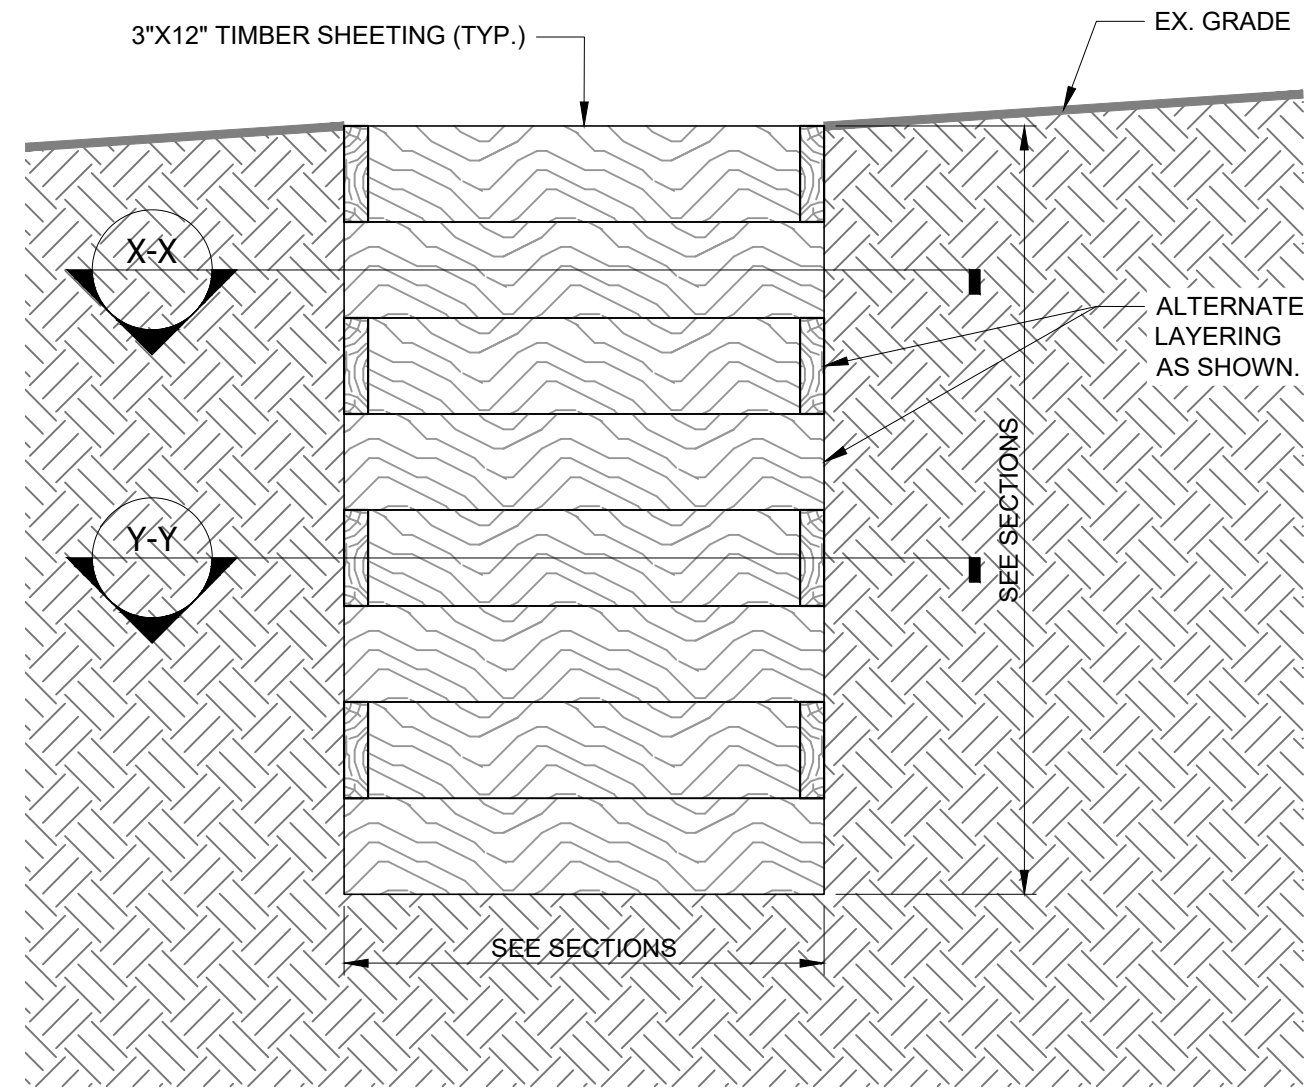


2 TIMBER BOX DETAIL
SCALE: N.T.S.

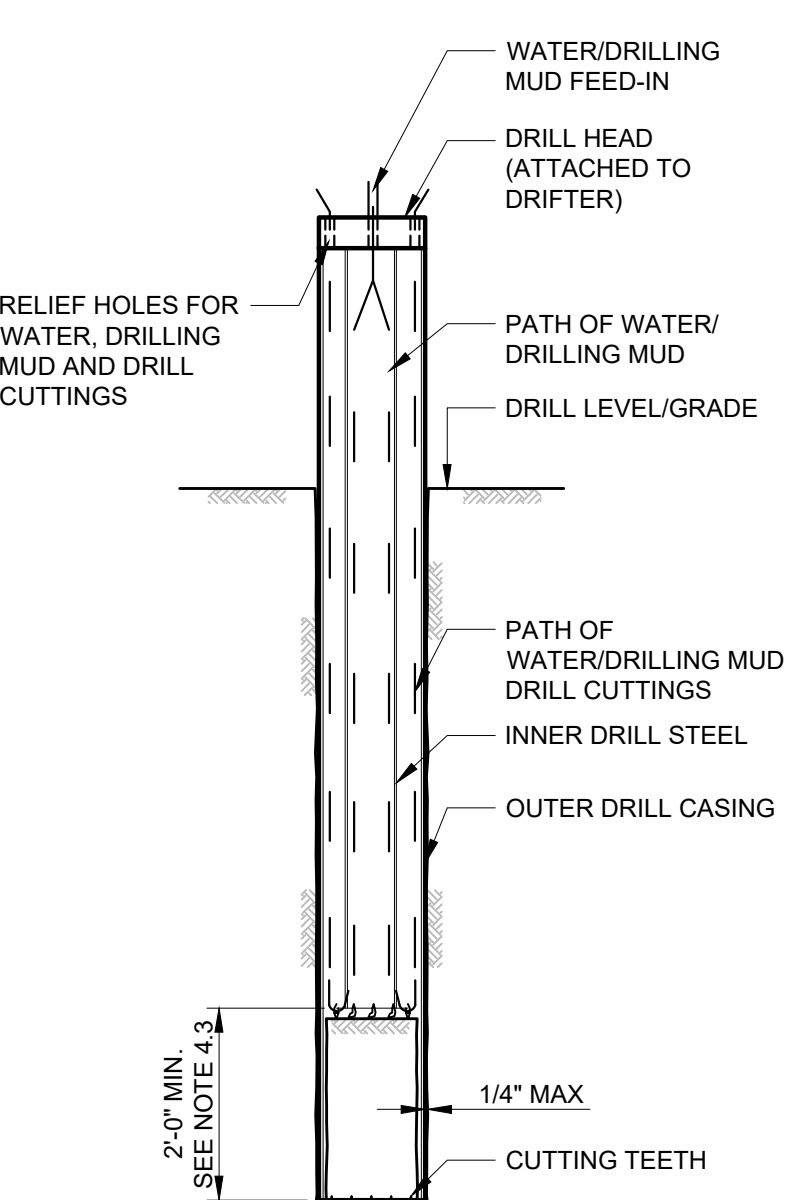


- PIPE SOLDIER PILE - DUPLEX DRILLING INTERNAL FLUSH METHOD**
- INSTALLATION NOTES:**
- ALL PILES SHALL BE INSTALLED IN THE LOCATION SHOWN ON THESE DRAWINGS.
 - PERFORM UTILITY IDENTIFICATION AND EXPLORATION AS NECESSARY PRIOR TO COMMENCEMENT OF WORK.
 - THE SOLDIER PILES SHALL BE SIZED AS INDICATED ON DRAWINGS.
- INSTALLATION PROCEDURES:**
- SET UP THE RIG ON PROPER LOCATION AND PLUMB THE MAST.
 - INSTALL FIRST PIECE OF CASING WITH ATTACHED CARBIDE CUTTING TEETH.
 - DRILL CASING DOWN AND MAINTAIN POSITIVE FLUID HEAD AT ALL TIMES. DRILLING TO BE PERFORMED USING INTERNAL FLUSH METHOD. OUTSIDE CASING SHALL REMAIN AHEAD OF THE INTERNAL FLUSHING BY A MINIMUM OF 2 FEET. IF OBSTRUCTIONS ARE ENCOUNTERED OR IF OUTSIDE CASING GETS STUCK, ADVANCE DRILL BIT THROUGH OBSTRUCTION OR UNTIL OUTER CASING CAN REVOLVE, AND THEN RESUME STANDARD PROCEDURE OF 2 FOOT LEAD OF THE OUTSIDE CASING. IF EXISTING CONCRETE IS DISCOVERED DURING DRILLING PROCESS, FOLLOW TA GENERAL NOTE 15, PERTAINING TO THE USE DOWN-THE-HOLE-HAMMER.
 - FOLLOW UP WITH ADDITIONAL CASING TO ELEVATION SHOWN ON THESE DRAWINGS.
 - REMOVE INNER DRILLING ROD.
 - FLUSH INSIDE OF CASING CLEAN OF SPOILS.
 - FILL THE VOIDS WITHIN THE CASING USING CEMENT GROUT OR CONCRETE AND REINFORCEMENT AS DETAILED IN THESE DRAWINGS.


1 SHEETING DETAIL
SCALE: N.T.S.

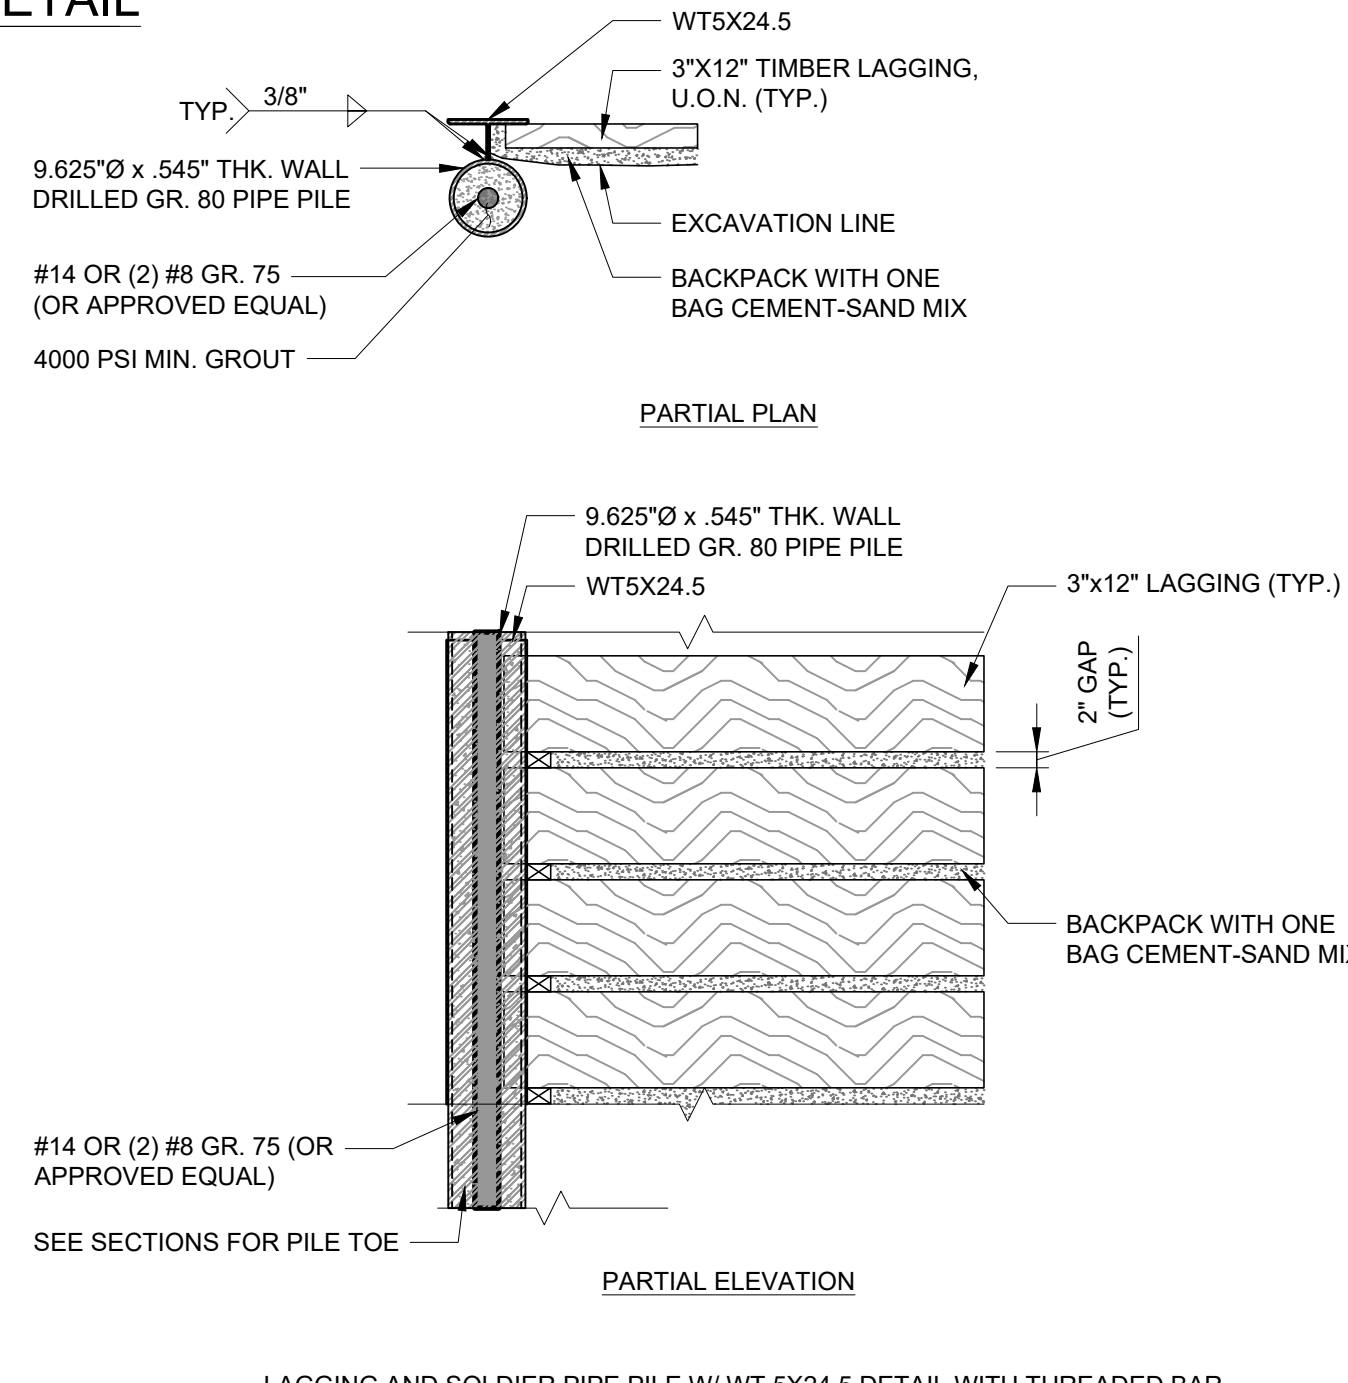

4A SHORING DETAIL I
SCALE: N.T.S.

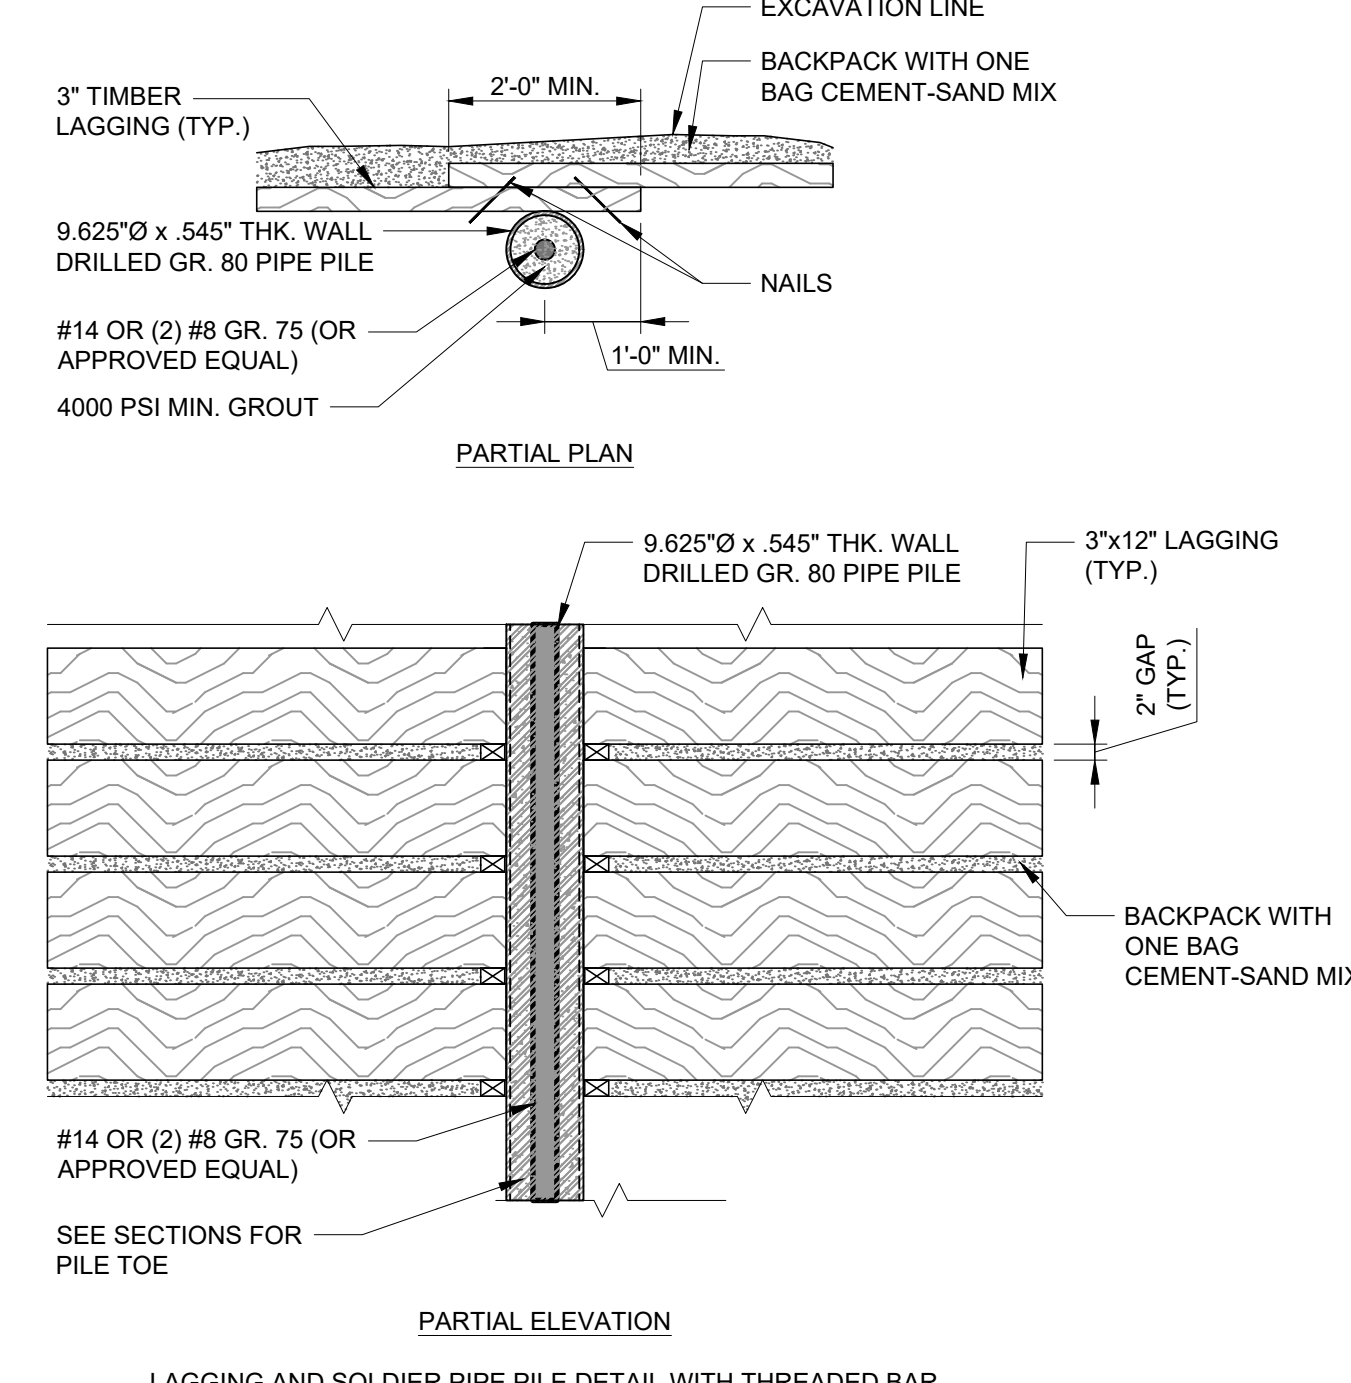


4B SHORING DETAIL II
SCALE: N.T.S.

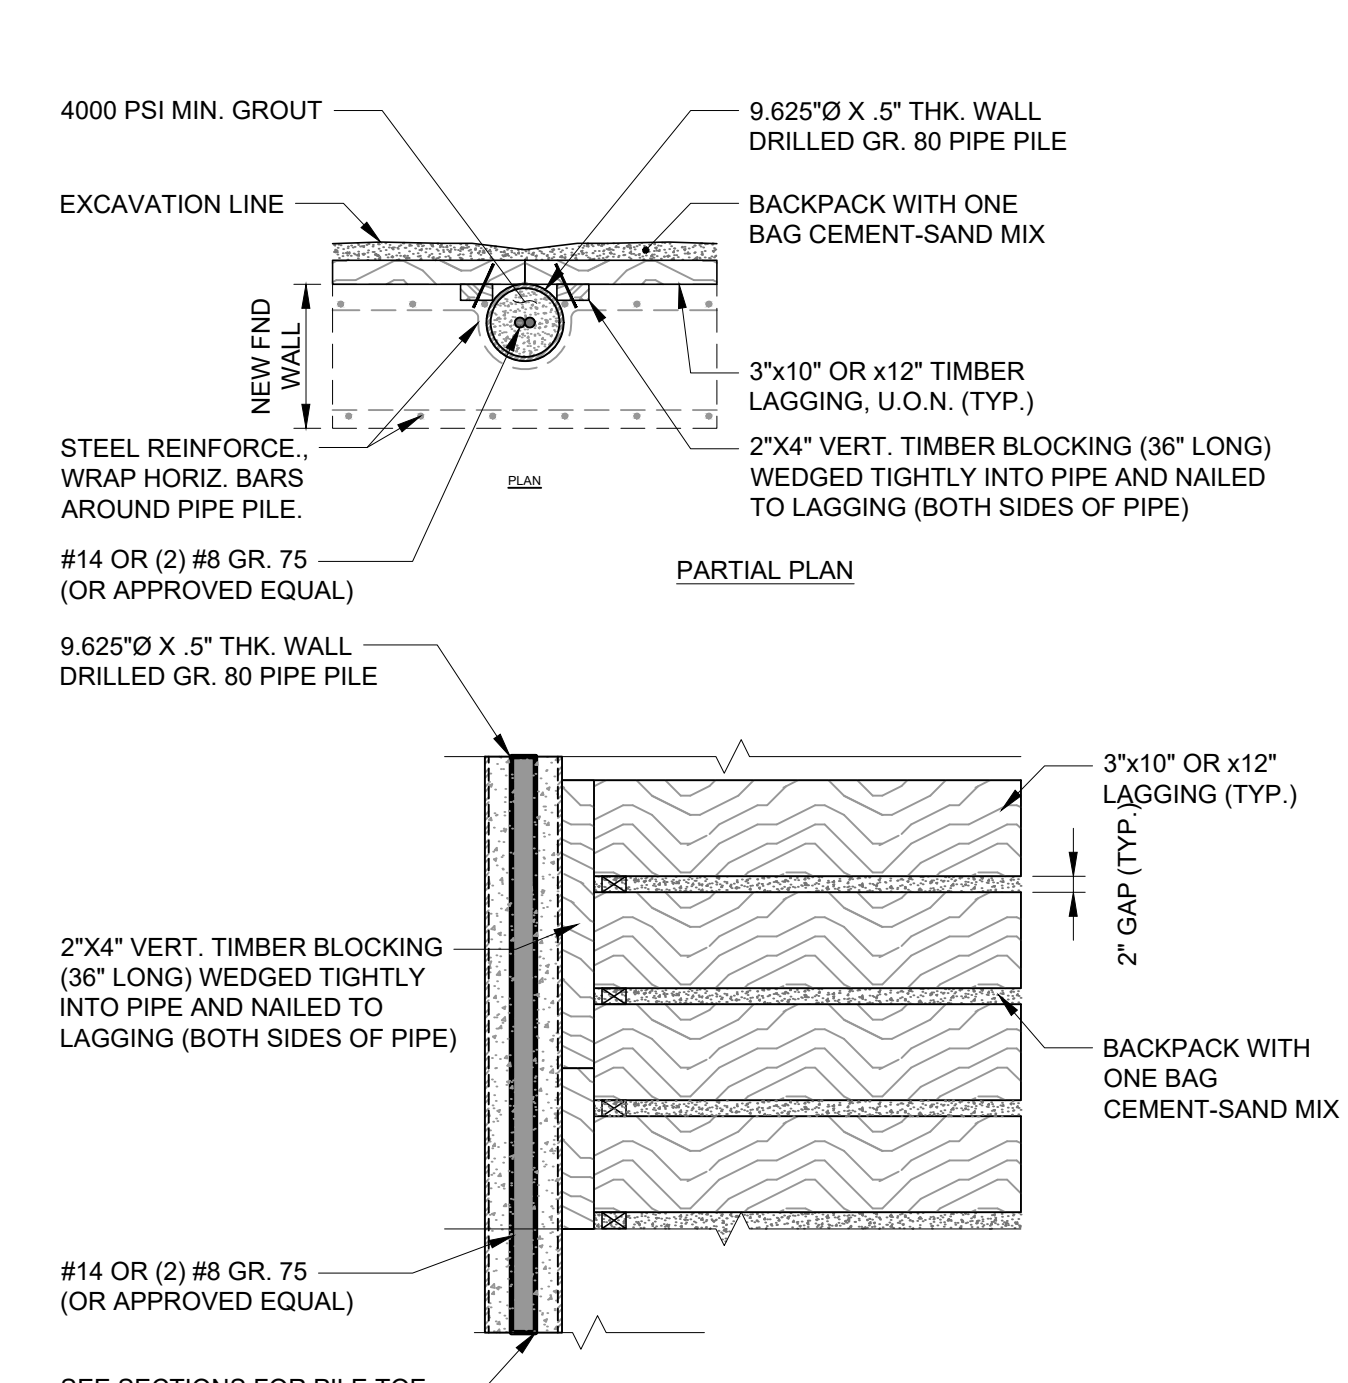


4C SHORING DETAIL III
SCALE: N.T.S.

3 DRILLING INSTALLATION DETAIL
SCALE: N.T.S.

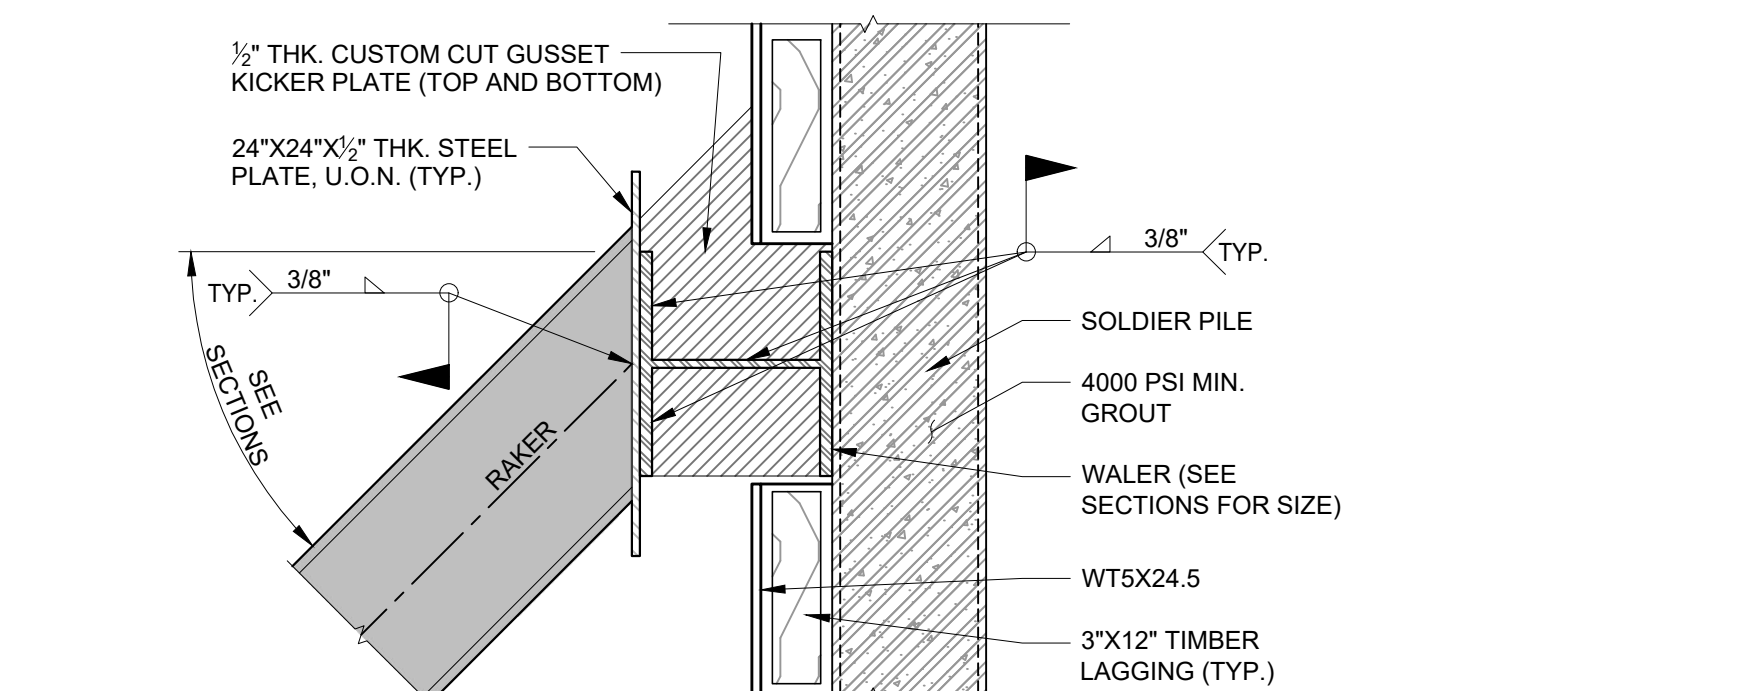



5A WALER/RAKER/PIPE SOLDIER CONNECTION
SCALE: N.T.S.

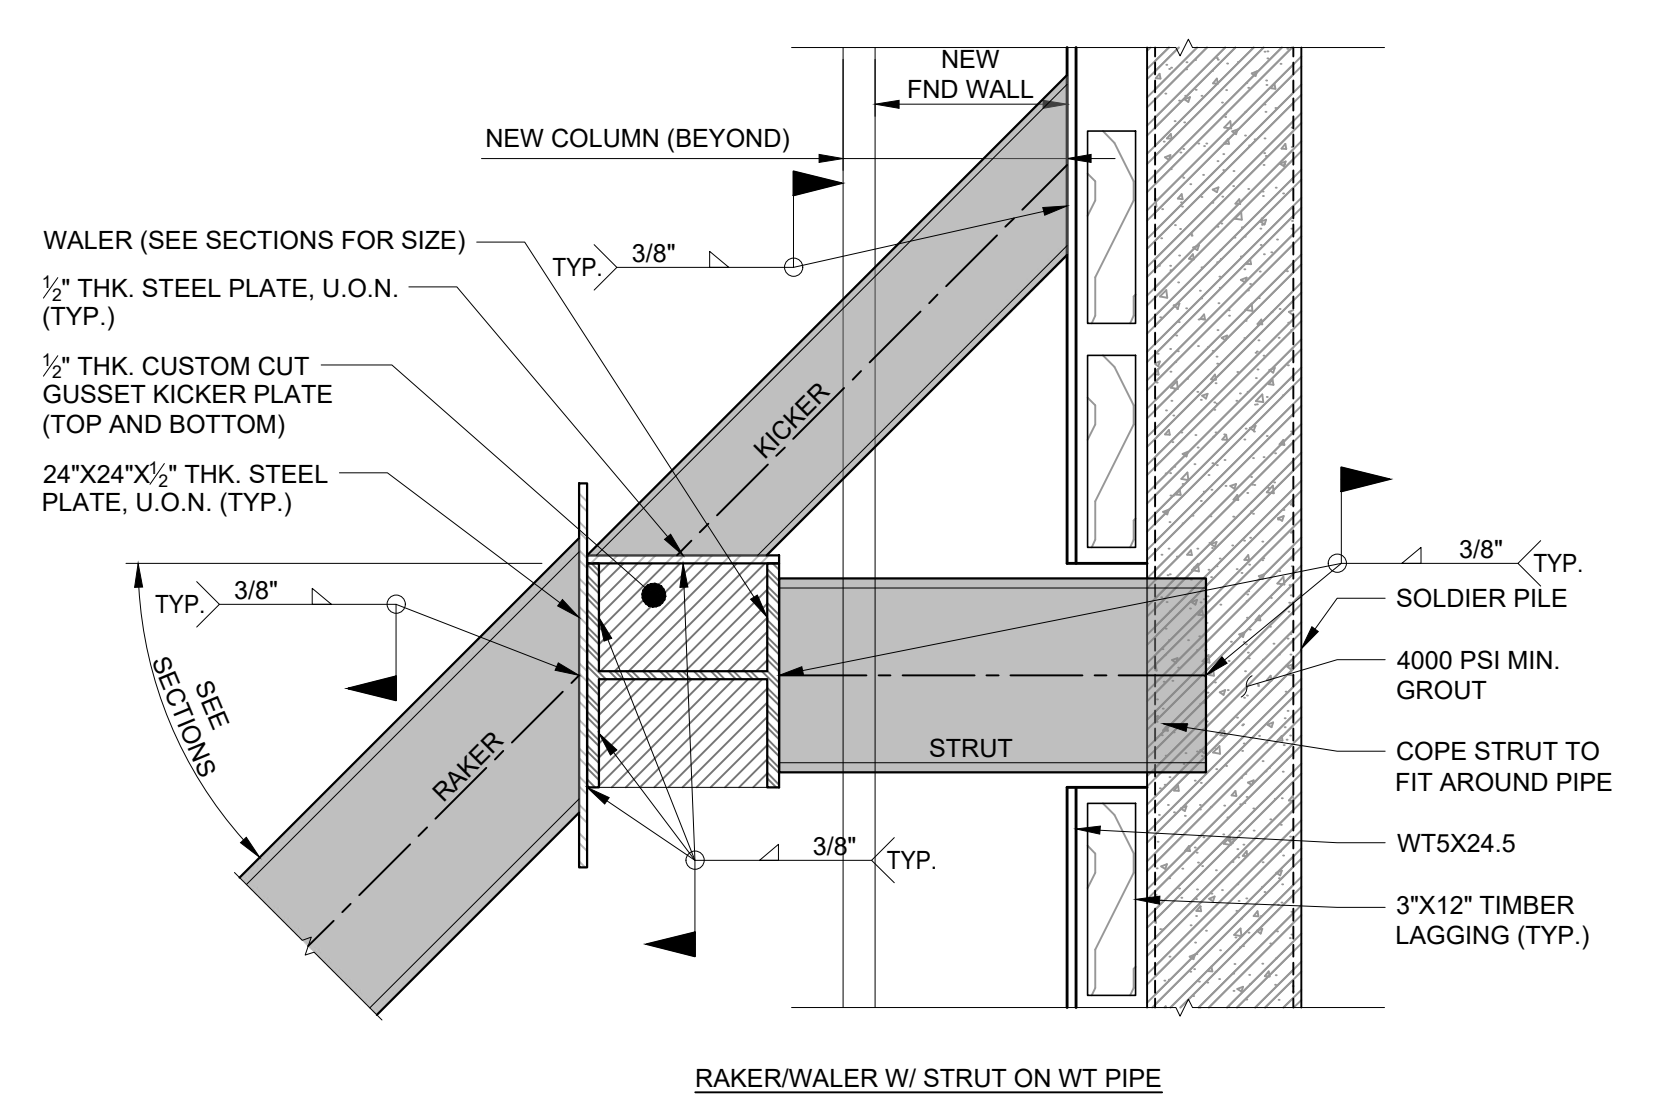


5B WALER/RAKER/STRUT/KICKER/PIPE SOLDIER CONNECTION
SCALE: N.T.S.

- NOTES:**
- SPLICE PLATES SHALL BE WELDED TO WALERS AT THE FLANGE ON TENSION FACE AND THE TOP OF THE WEB.
 - SPLICE PLATES SHALL BE WELDED TO WALERS IN BETWEEN SOLDIERS OR IN ALIGNMENT TO RAKER.
 - NO SPLICE TO BE LOCATED IN CANTILEVER SECTION OF WALER.

7 WALER SPLICE
SCALE: N.T.S.

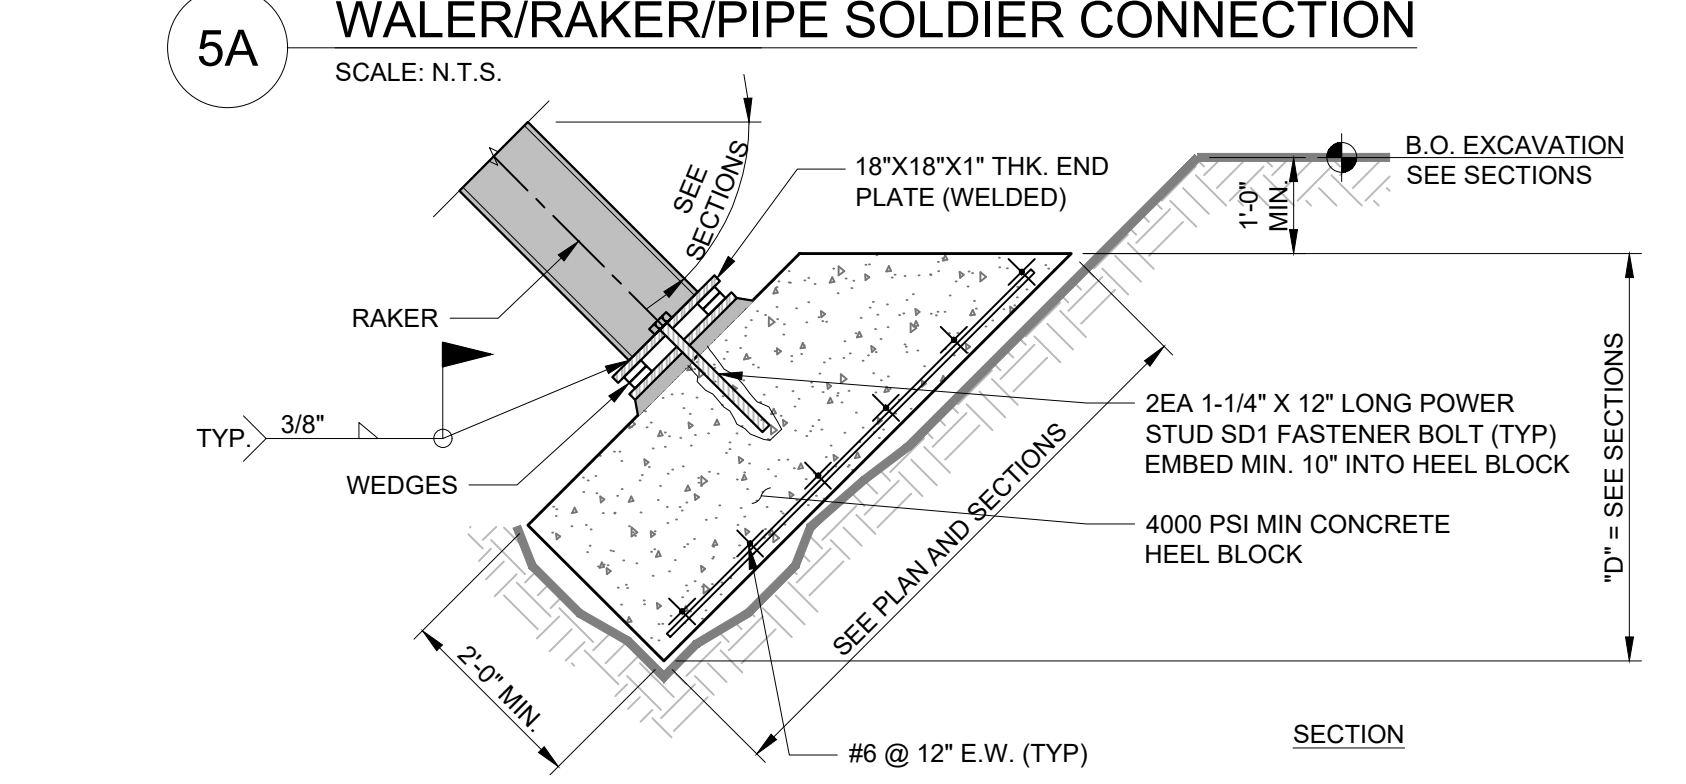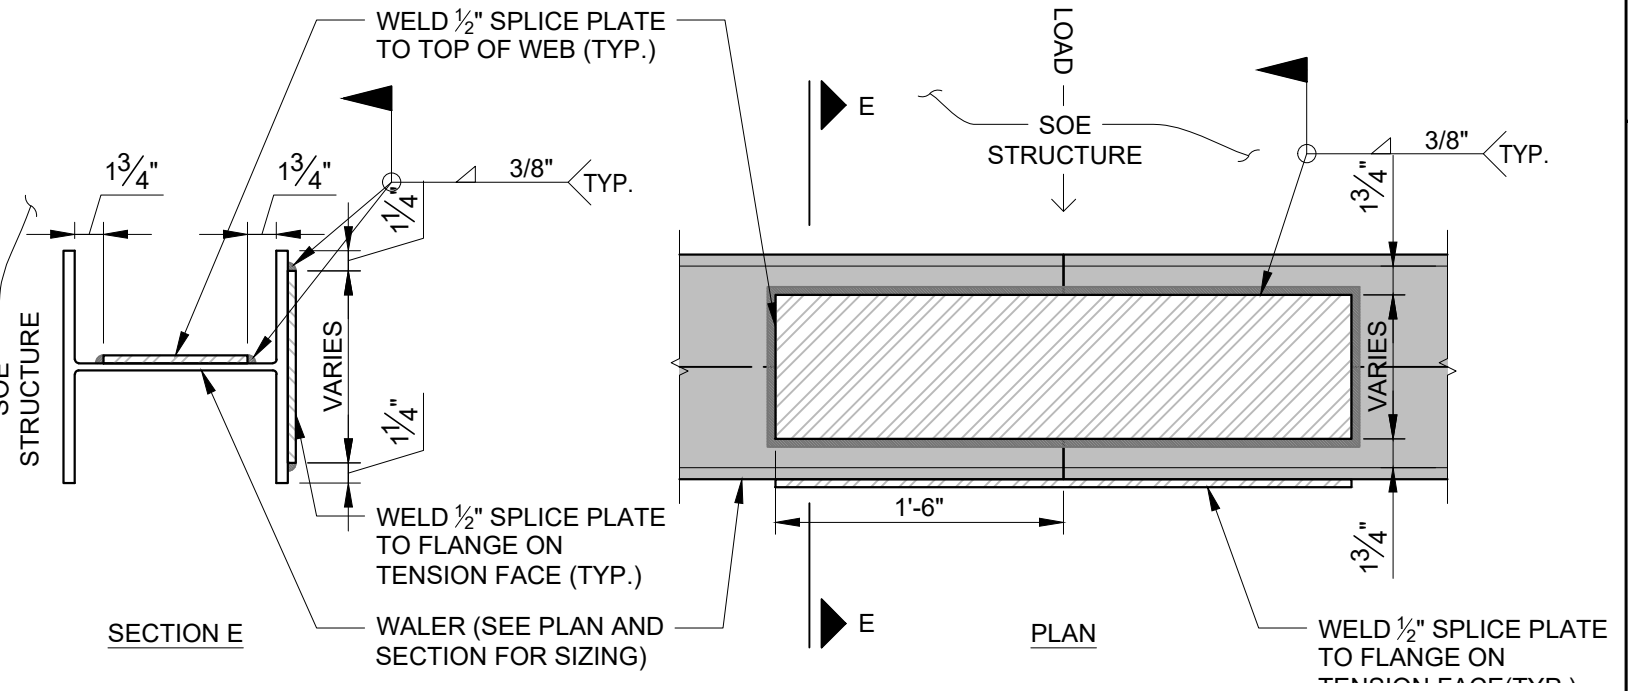

6 HEEL BLOCK
SCALE: N.T.S.

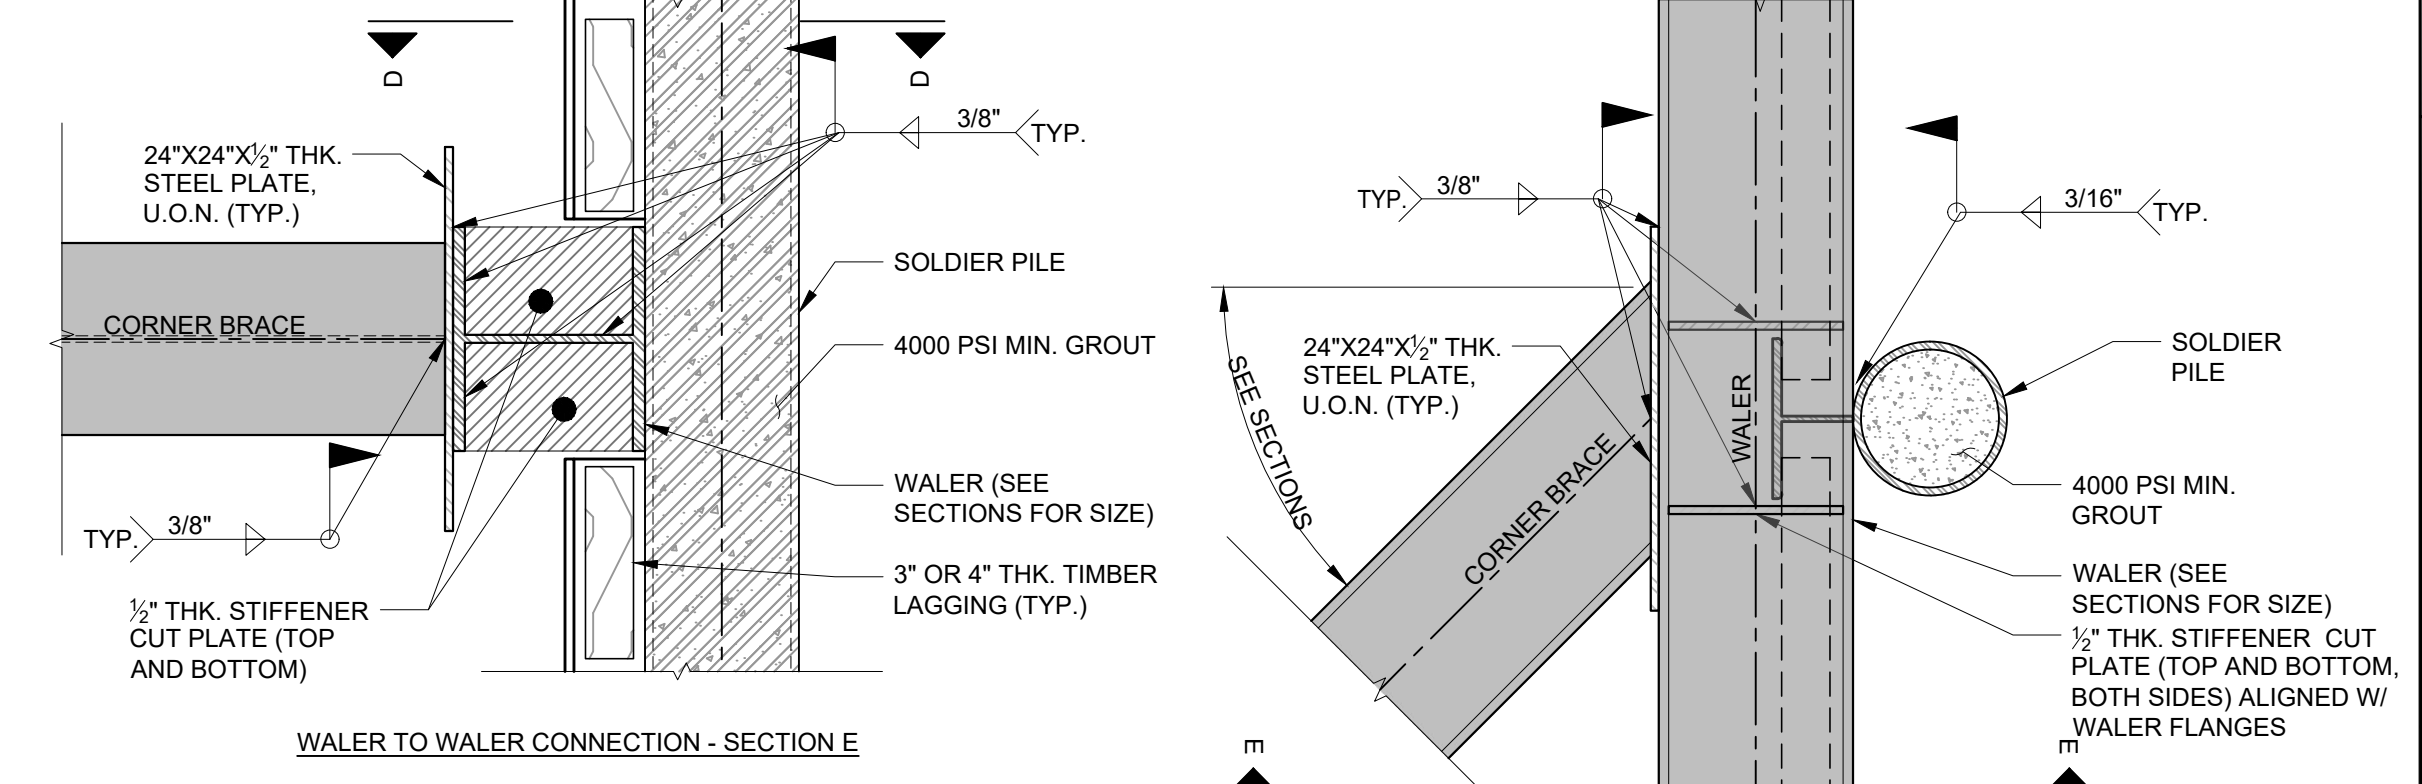

8 CORNER BRACE
SCALE: N.T.S.

ENGINEER / DESIGNER

ANCORA ENGINEERING
494 8TH AVENUE, PH
NEW YORK, NY 10001
(212) 461-1987

OWNER
SABHARWAL PROPERTIES
C/O CSP SELF STORAGE II
9 WASH HOLLOW ROAD
UPPER BROOKVILLE, NY 11771

CONTRACTOR

SUPPORT OF EXCAVATION

2924 8TH AVENUE

NEW YORK, NY 10039

REVISIONS

DATE	DESCRIPTION
11/06/2020	75% DD

LOCATION INFO
DOB ADDRESS: 2924 8TH AVENUE
NEW YORK, NY 10039
BLOCK: 2040
LOT: 62
ZONING DISTRICT: C8-3
MAP: 3B
BIN #: 1800993
HEIGHT: N/A

DOB USE ONLY


© ANCORA ENGINEERING PLLC, 2020
It is a violation of the law to alter this document in hard copy or electronic format (the "document") in any way. Use or modifications to this document at the sole risk and liability of the user. The user shall, to the fullest extent of the law, hold ANCORA ENGINEERING PLLC harmless from any claims, liabilities or damages including legal fees that may be incurred as a result of any unauthorized or improper use or modification of the document.

SOE DETAILS


APPLICANT: GREG C. MOORMANN, P.E., R.A.

DATE: 11/06/2020
PROJECT: SABHARWAL 20.003
DRAWN BY: GCM
CHECKED BY: GCM
DWG NUMBER: SOE-400.00
CADD FILE NAME: 11 of 11


B-SCAN JOB STICKER

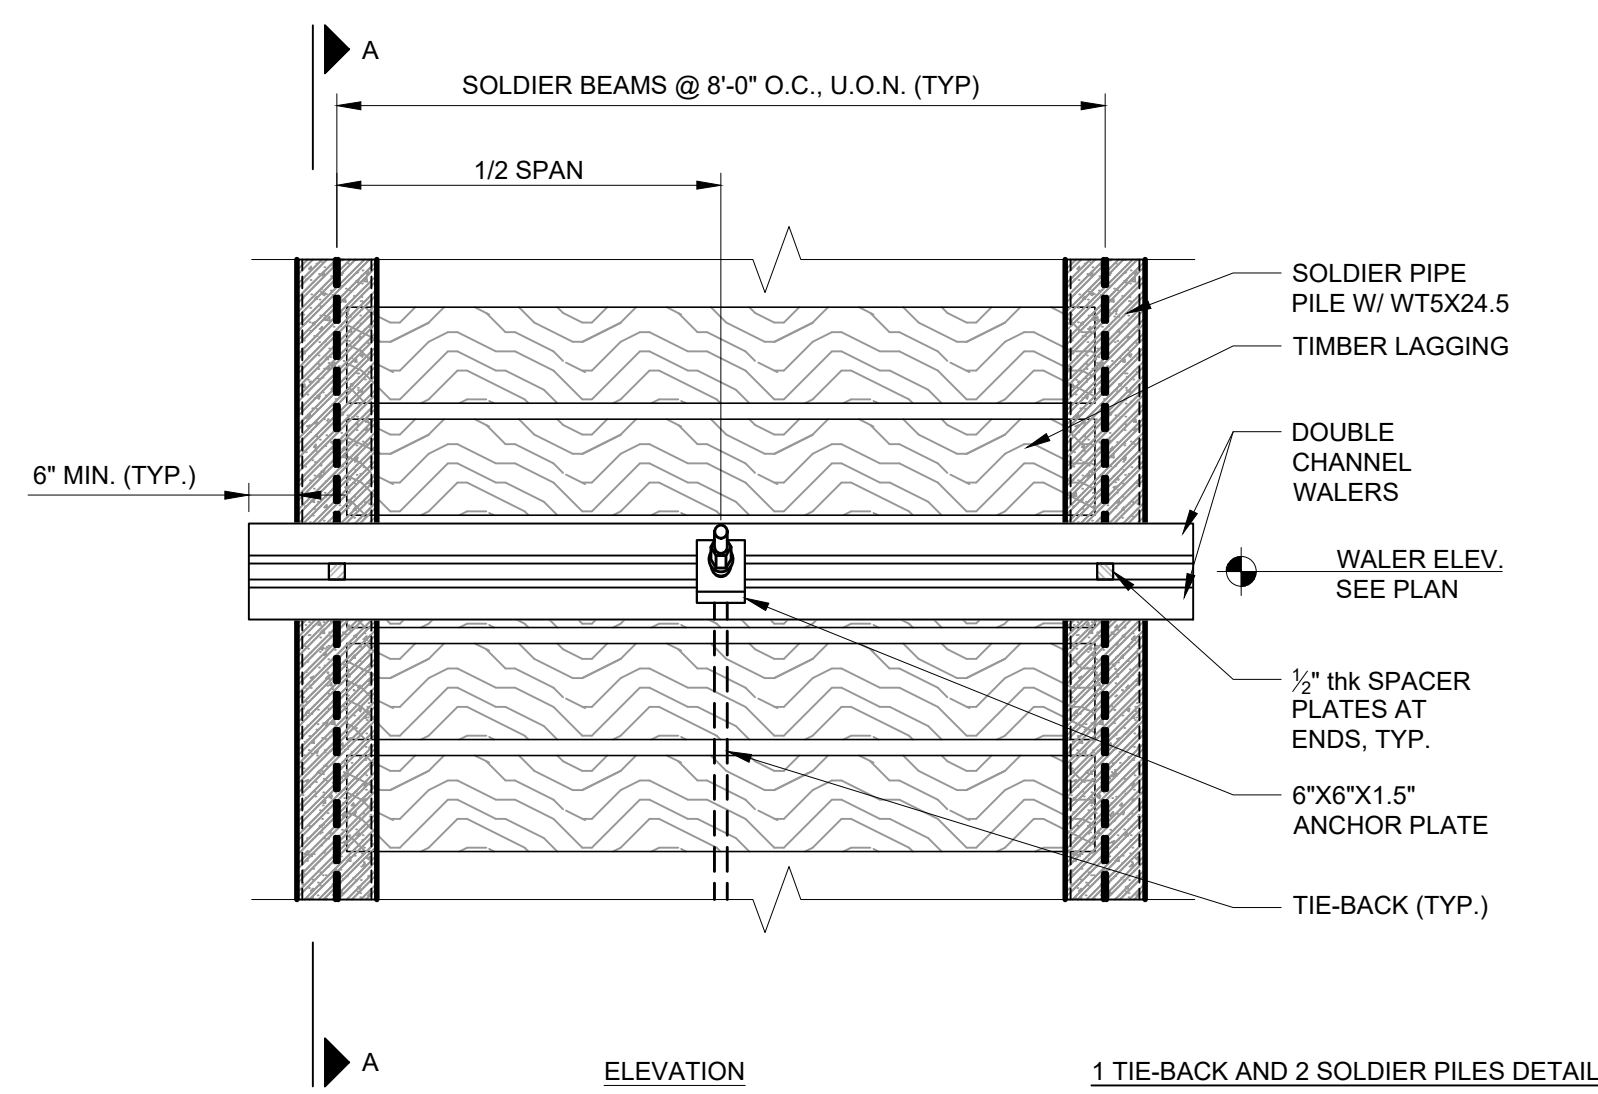

ELEVATION 1 TIE-BACK AND 2 SOLDIER PILES DETAIL

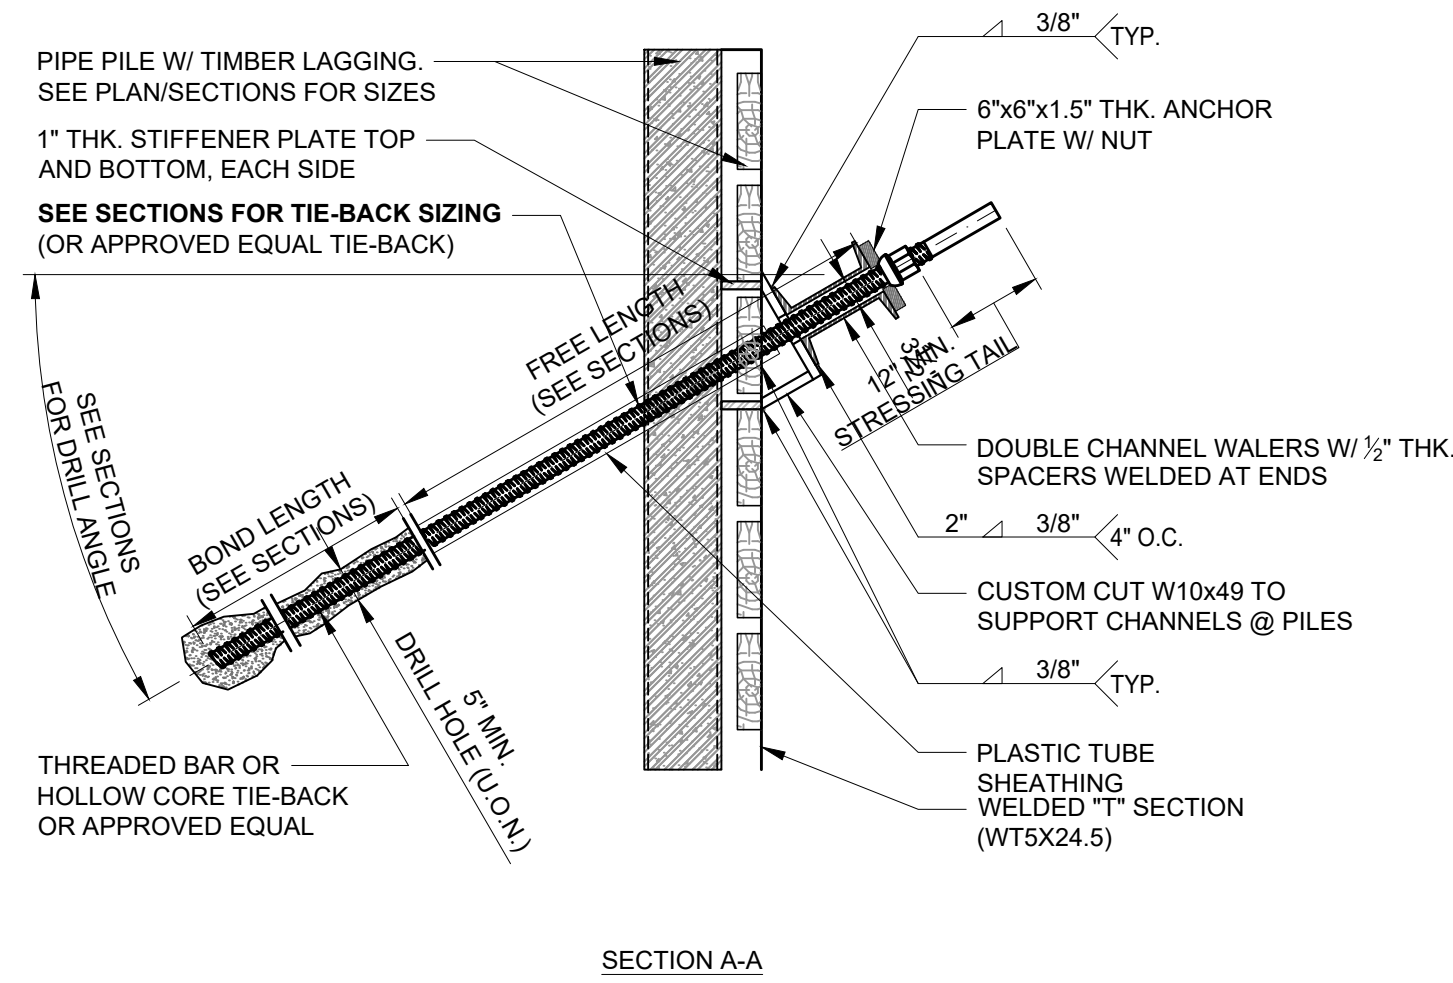

SECTION A-A

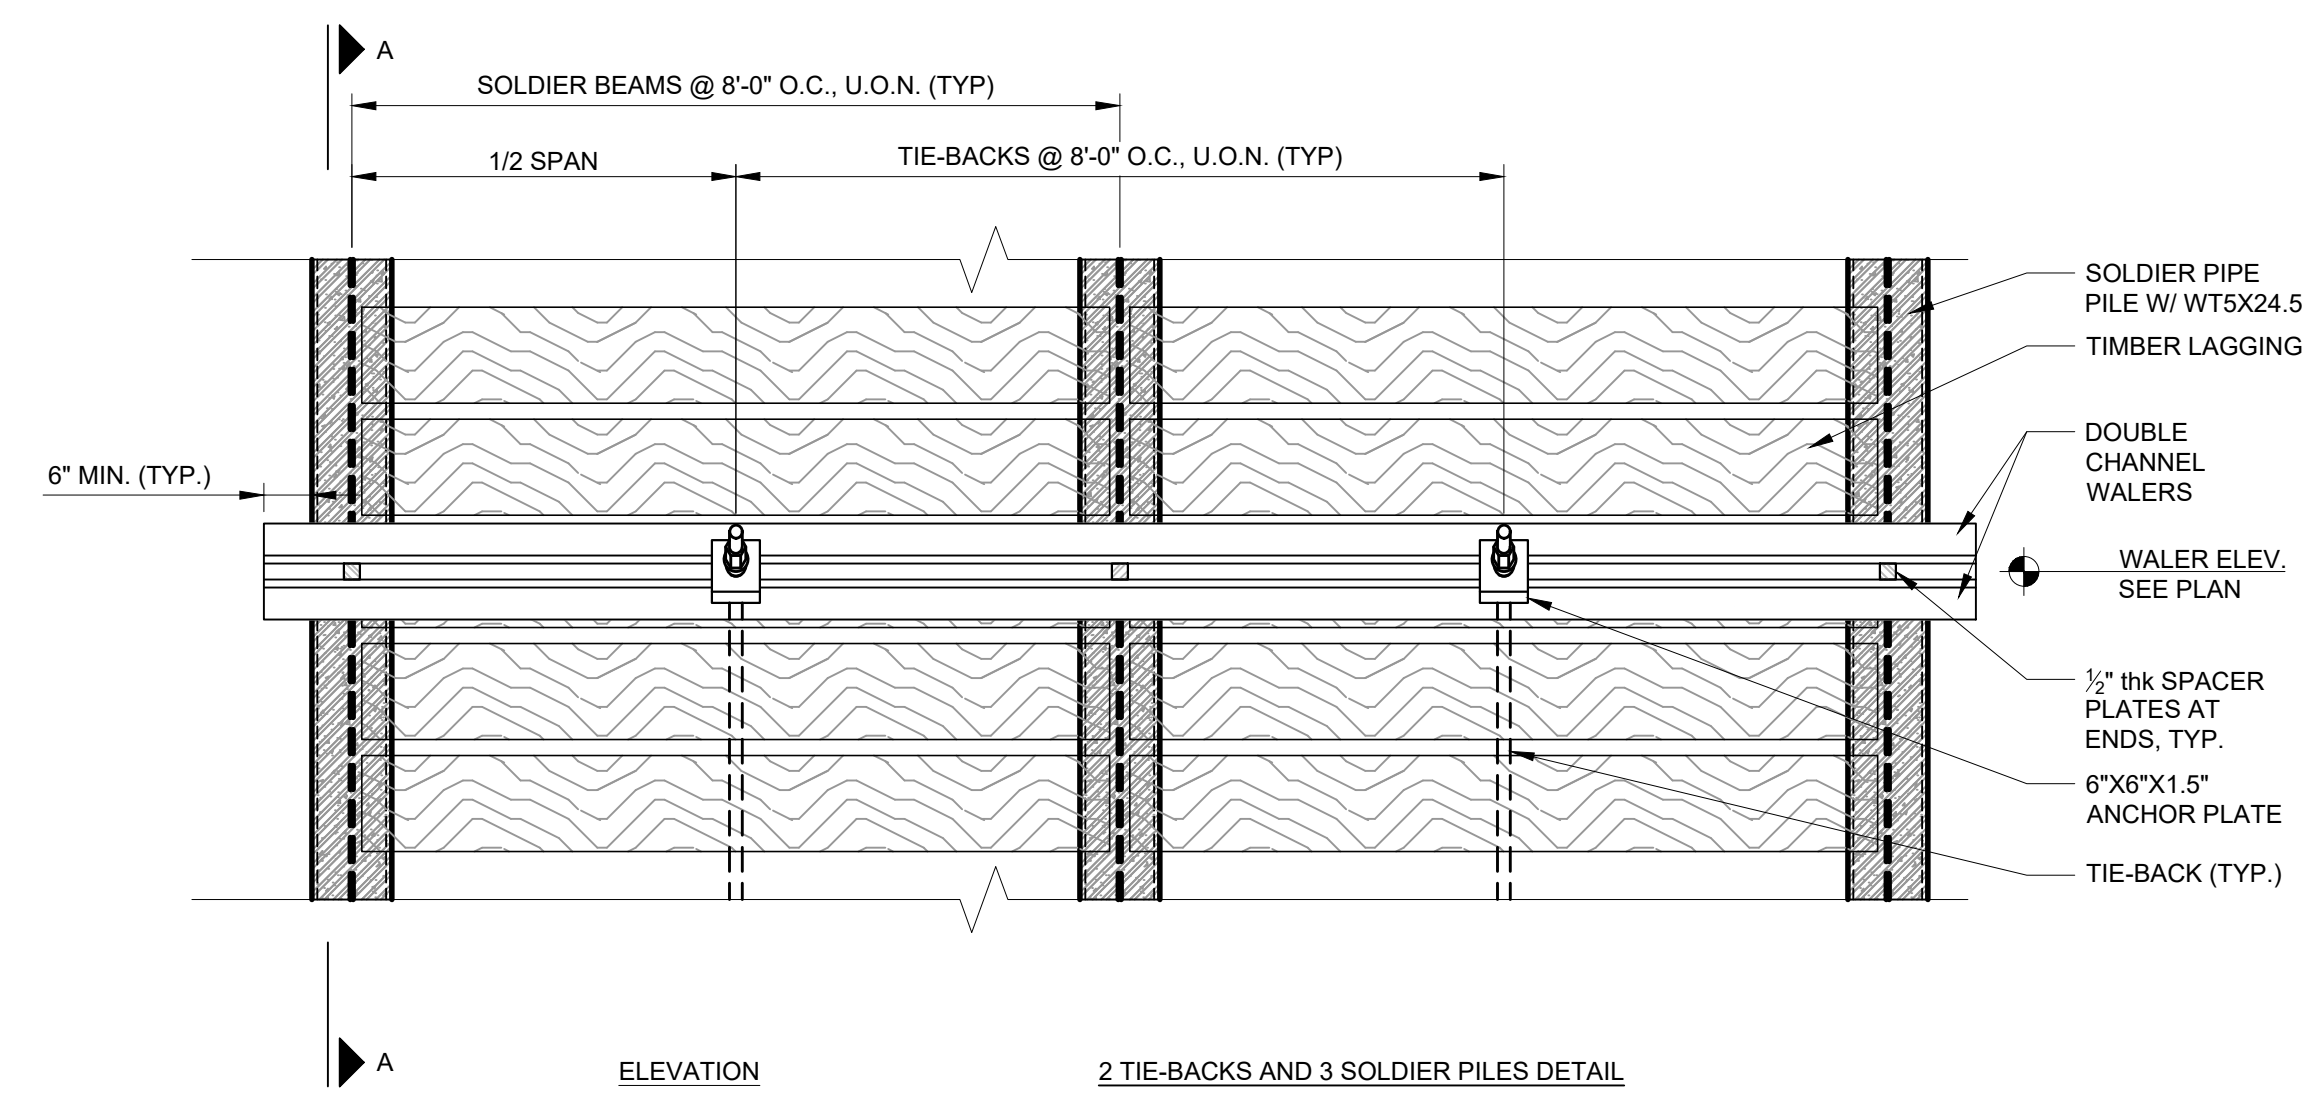

ELEVATION 2 TIE-BACKS AND 3 SOLDIER PILES DETAIL

9 DOUBLE CHANNEL WALER / TIE-BACK DETAIL
SCALE: N.T.S.

ENGINEER / DESIGNER

ANCORA ENGINEERING
494 8TH AVENUE, PH
NEW YORK, NY 10001
(212) 461-1987

OWNER
SABHARWAL PROPERTIES
C/O CSP SELF STORAGE II
9 WASH HOLLOW ROAD
UPPER BROOKVILLE, NY 11771

CONTRACTOR
-
-
-

SUPPORT OF EXCAVATION
2924 8TH AVENUE
NEW YORK, NY 10039

REVISIONS

DATE	DESCRIPTION
11/06/2020	75% DD

LOCATION INFO
DOB ADDRESS: 2924 8TH AVENUE
NEW YORK, NY 10039
BLOCK: 2040
LOT: 62
ZONING DISTRICT: C8-3
MAP: 3B
BIN #: 1800593
HEIGHT: N/A


DOB USE ONLY

© ANCORA ENGINEERING PLLC, 2020
It is a violation of the law to alter this document in hard copy or electronic format (the "document") in any way. Use or modifications to this document is at the sole risk and liability of the user. The user shall, to the fullest extent of the law, hold ANCORA ENGINEERING PLLC harmless from any claims, liabilities or damages including legal fees that may be incurred as a result of any unauthorized or improper use or modification of this document.

SOE DETAILS


APPLICANT: GREG C. MOORMANN, P.E., R.A.

DATE:	11/06/2020
PROJECT NO.:	SABHARWAL 20.003
DRAWN BY:	GC
CHECKED BY:	GCM
DWG NUMBER:	SOE-401.00
CADD FILE NAME:	

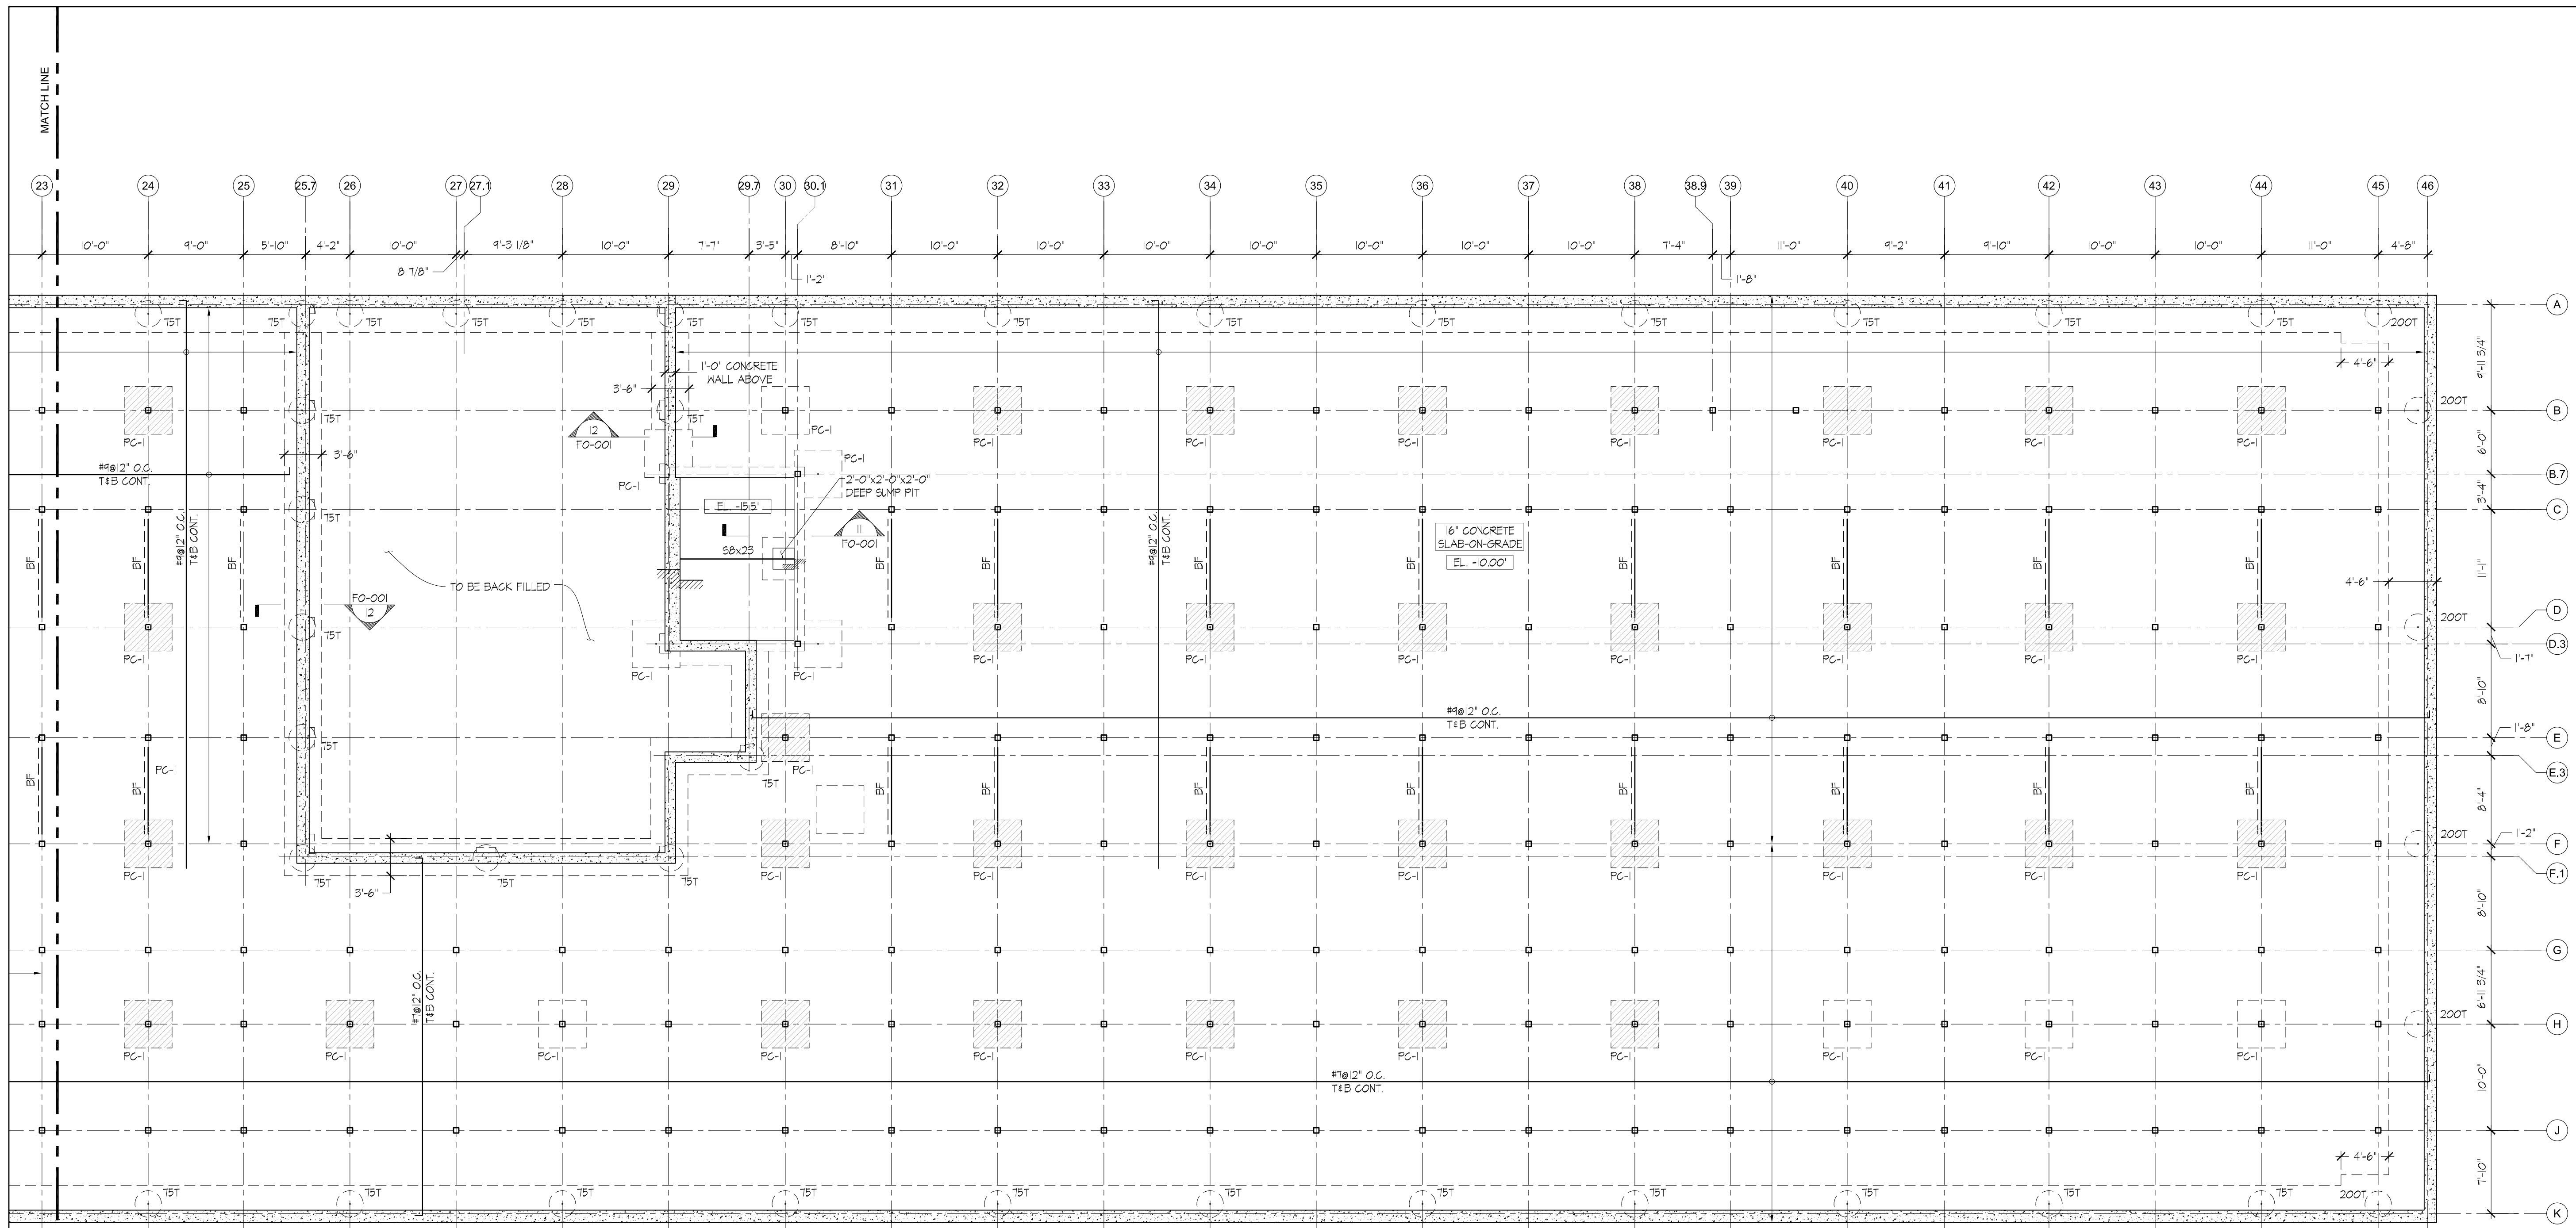

PARTIAL FOUNDATION PLAN

1/8" = 1'-0"

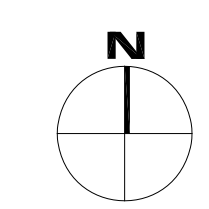

- NOTES:**
1. PC-XX DENOTES PILE CAP. FOR CAP SIZE & REINFORCEMENT, SEE DETAIL 5 ON DRAWING FO-001.
 2. [X'-X'] DENOTES TOP OF CAP ELEVATION WITH RESPECT TO PROJECT DATUM ELEVATION 0'-0" (EL. +18.85' NAVD83 DATUM).
 3. DENOTES TENSION CAP. SEE DETAIL 4 ON DRAWING FO-001.
 4. PILE CAPS TO BE CENTERED ON COLUMNS ABOVE, UNLESS OTHERWISE NOTED.
 5. TOP OF GRADE BEAM TO BE 1'-0" BELOW TOP OF SLAB ELEVATION, UNLESS OTHERWISE NOTED THUS [X'-X'].
 6. CENTERLINE OF GRADE BEAMS TO ALIGN WITH CENTROID OF CAP & COLUMN, UNLESS OTHERWISE NOTED.
 7. FOR COLUMN SIZES, SEE COLUMN SCHEDULE ON DRAWING 5-301.
 8. BF DENOTES BRACED FRAME. SEE DRAWING 5-401 FOR BALANCE OF INFORMATION.
 9. DENOTES T5 AND 200 TON CAPACITY PILE. SEE DETAIL 2 AND 3 ON DRAWING FO-003.

GACE consulting engineers dpc
 105 Madison Avenue, 6th Floor, New York, New York 10016
 t. 212.545.7878 f. 212.545.8222 www.gace.net

NO	DATE	ISSUE DESCRIPTION
2	11/11/20	75% REVIEW SET
1	10/21/20	50% REVIEW SET

COPYRIGHT 2020 SULLIVAN GOLETTE & WILSON, LTD. EXPRESSLY RESERVES ALL COMMON LAW COPYRIGHT AND OTHER PROPRIETARY RIGHTS IN THESE PLANS. THESE PLANS ARE NOT TO BE REPRODUCED, CHANGED OR COPIED IN ANY FORM OR MANNER WHATSOEVER, NOR ARE THEY TO BE ASSIGNED TO ANY THIRD PARTY, WITHOUT FIRST OBTAINING THE EXPRESS WRITTEN PERMISSION AND CONSENT OF SULLIVAN GOLETTE & WILSON, LTD.

THESE DRAWINGS MAY HAVE BEEN REPRODUCED AT A SIZE DIFFERENTLY THAN ORIGINALLY DRAWN. OWNER AND ARCHITECT ASSUME NO RESPONSIBILITY FOR USE OF INACCURATE SCALE.

CONTRACTOR SHALL VERIFY ALL EXISTING CONDITIONS PRIOR TO PROCEEDING WITH CONSTRUCTION AND NOTIFY ARCHITECT IMMEDIATELY OF ANY DISCREPANCIES OR CONFLICTS.

PRINCIPAL: MS FAL: DF
 GC BY: DC DRAWN BY: LW



79 MADISON AVE
 8TH FLOOR
 NEW YORK, NY 10016
 Ph 312.988.7412
 Fx 312.988.7409
 www.sgwarch.com

SULLIVAN & WILSON P.C. d/b/a
 SGW ARCHITECTS, P.C.

2924 8th AVENUE

MANHATTAN, NEW YORK 10039

PARTIAL CELLAR FRAMING PLAN

APPENDIX C

Quality Assurance Project Plan

QUALITY ASSURANCE PROJECT PLAN

for

280 WEST 155TH STREET DEVELOPMENT NEW YORK, NEW YORK NYSDEC BCP No. C231138

Prepared For:

280 W 155TH STREET OWNER, L.L.C.
c/o 299 Park Avenue, 35th Floor
New York, New York 10171

Prepared By:

**Langan Engineering, Environmental, Surveying,
Landscape Architecture and Geology, D.P.C.**
300 Kimball Drive
Parsippany, New Jersey 07054

**December 2020
100765102**

LANGAN

TABLE OF CONTENTS

1.0	PROJECT DESCRIPTION.....	1
1.1	Introduction.....	1
1.2	Project Objectives.....	1
1.3	Scope of Work.....	1
2.0	DATA QUALITY OBJECTIVES AND PROCESS.....	1
3.0	PROJECT ORGANIZATION AND RESPONSIBILITY	3
4.0	QUALITY ASSURANCE OBJECTIVES FOR COLLECTION OF DATA.....	4
5.0	SAMPLE COLLECTION AND FIELD DATA ACQUISITION PROCEDURES.....	7
5.1	Field Documentation Procedures.....	7
5.1.1	Field Data and Notes.....	8
5.1.2	Sample Labeling.....	9
5.2	Equipment Calibration and Preventative Maintenance	9
5.3	Sample Collection.....	10
5.3.1	Soil Samples.....	10
5.3.2	Sample Field Blanks and Duplicates	11
5.4	Sample Containers and Handling	11
5.5	Sample Preservation	12
5.6	Sample Shipment	12
5.6.1	Packaging.....	12
5.6.2	Shipping.....	12
5.7	Decontamination Procedures.....	13
5.8	Residuals Management	13
5.9	Chain of Custody Procedures.....	13
5.10	Laboratory Sample Storage Procedures	15
6.0	DATA REDUCTION, VALIDATION, AND REPORTING.....	15
6.1	Introduction.....	15
6.2	Data Reduction.....	16
6.3	Data Validation	16

TABLE OF CONTENTS

7.0 QUALITY ASSURANCE PERFORMANCE AUDITS AND SYSTEM AUDITS 18

7.1 Introduction..... 18

7.2 System Audits..... 18

7.3 Performance Audits 19

7.4 Formal Audits..... 19

8.0 CORRECTIVE ACTION20

8.1 Introduction.....20

8.2 Procedure Description20

9.0 REFERENCES23

LIST OF ATTACHMENTS

Attachment A Resumes

Attachment B Laboratory Reporting Limits and Method Detection Limits

Attachment C Analytical Methods / Quality Assurance Summary Table

Attachment D Sample Nomenclature

\\langan.com\data\PAR\data1\100765102\Project Data_Discipline\Environmental\Reports\2020-12 - IRMWP\Appendix C - QAPP\280 West 155th Street QAPP.docx

1.0 PROJECT DESCRIPTION

1.1 Introduction

Langan Engineering, Environmental, Surveying, Landscape Architecture and Geology, D.P.C. (Langan) has prepared this Quality Assurance Project Plan (QAPP) on behalf of 280 W 155TH STREET OWNER, L.L.C. (the Volunteer) for the property at 280 West 155th Street (Tax Block 2040, Lot 48) in the Harlem neighborhood of New York, New York (the Site). A Site Location Map is included as Figure 1.

This QAPP specifies analytical methods to be used to ensure that data collected during the Interim Remedial Measures (IRM) are precise, accurate, representative, comparable, complete, and meet the sensitivity requirements of the project.

1.2 Project Objectives

The IRM Work Plan includes collection of documentation samples as part of petroleum-impacted soil excavation (if it is encountered). This QAPP addresses sampling and analytical methods that will be necessary in support of IRM activities. These objectives have been established in order to meet standards that will protect public health and the environment for the site.

1.3 Scope of Work

The specific scope of work covered in this QAPP includes any documentation sampling that will occur during implementation of the IRM Work Plan. The IRM Work Plan requires collection of documentation soil samples to assess potential residual contamination following excavation of petroleum-impacted soil, if encountered.

2.0 DATA QUALITY OBJECTIVES AND PROCESS

Data Quality Objectives (DQOs) are qualitative and quantitative statements to help ensure that data of known and appropriate quality are obtained during the project. The overall objectives are:

- To evaluate the quality of soil following excavation of petroleum impacts through the collection of documentation samples; and

- To adequately characterize excavated petroleum-impacted soil based on the sampling requirements of proposed soil disposal facilities.

DQOs for sampling activities are determined by evaluating five factors:

- Data needs and uses: The types of data required and how the data will be used after it is obtained.
- Parameters of Interest: The types of chemical or physical parameters required for the intended use.
- Level of Concern: Levels of constituents, which may require remedial actions or further investigations.
- Required Analytical Level: The level of data quality, data precision, and quality assurance/quality control (QA/QC) documentation required for chemical analysis.
- Required Detection Limits: The detection limits necessary based on the above information.

The quality assurance and quality control objectives for all measurement data include:

- Precision – an expression of the reproducibility of measurements of the same parameter under a given set of conditions. Field sampling precision will be determined by analyzing coded duplicate samples and analytical precision will be determined by analyzing internal QC duplicates and/or matrix spike duplicates.
- Accuracy – a measure of the degree of agreement of a measured value with the true or expected value of the quantity of concern. For soil samples, accuracy will be determined through the assessment of the analytical results of field blanks and trip blanks for each sample set. Analytical accuracy will be assessed by examining the percent recoveries of surrogate compounds that are added to each sample (organic analyses only), internal standards, laboratory method blanks, instrument calibration, and the percent recoveries of matrix spike compounds added to selected samples and laboratory blanks.
- Representativeness – expresses the degree to which sample data accurately and precisely represent a characteristic of a population, parameter variations at a sampling point, or an environmental condition. Representativeness is dependent upon the adequate design of the sampling program and will be satisfied by ensuring that the scope of work is followed and that specified

sampling and analysis techniques are used. Representativeness in the laboratory is ensured by compliance to nationally-recognized analytical methods, meeting sample holding times, and maintaining sample integrity while the samples are in the laboratory's possession. This is accomplished by following all applicable methods, laboratory-issued standard operating procedures (SOPs), the laboratory's Quality Assurance Manual, and this QAPP. The laboratory is required to be properly certified and accredited.

- Completeness – the percentage of measurements made which are judged to be valid. Completeness will be assessed through data validation. The QC objective for completeness is generation of valid data for at least 90 percent of the analyses requested.
- Comparability – expresses the degree of confidence with which one data set can be compared to another. The comparability of all data collected for this project will be ensured using several procedures, including standard methods for sampling and analysis as documented in the QAPP, using standard reporting units and reporting formats, and data validation.
- Sensitivity – the ability of the instrument or method to detect target analytes at the levels of interest. The project manager will select, with input from the laboratory and QA personnel, sampling and analytical procedures that achieve the required levels of detection.

3.0 PROJECT ORGANIZATION AND RESPONSIBILITY

Implementation of the IRMWP will be overseen by Langan for 280 W 155TH STREET OWNER, L.L.C. The environmental consultant will also arrange data analysis and reporting tasks. The analytical services will be performed by an Environmental Laboratory Approval Program (ELAP)-certified laboratory. Data validation services will be performed by approved data validation contractor(s).

For the required sampling as stated in the IRMWP, sampling will be conducted by Langan, the analytical services will be performed by York Analytical Laboratories, Inc. of Stratford, Conn. (New York State Department of Health [NYSDOH] ELAP certification number 10854). Data validation services will be performed by Joe Conboy; résumé attached (Attachment A).

Key contacts for this project are as follows:

280 W 155TH STREET OWNER, L.L.C.	Pavit Sabharwal Telephone: (516) 624-9502
Langan Project Manager:	Amanda Forsburg Telephone: (973) 560-4900
Langan Quality Assurance Officer (QAO):	Steve Ciambuschini Telephone: (973) 560-4900
Langan Remedial Engineer:	Seth Vaidya Telephone: (973) 560-4900
Program Quality Assurance Monitor:	Allyson Kritzer Telephone: (973) 560-4900
Data Validator:	Joseph Conboy Telephone: (215) 845-6900
Laboratory Representative:	Alpha Analytical, Inc. Ben Rao Telephone: (201) 847-9100

4.0 QUALITY ASSURANCE OBJECTIVES FOR COLLECTION OF DATA

The overall quality assurance objective is to develop and implement procedures for sampling, laboratory analysis, field measurements, and reporting that will provide data of sufficient quality to evaluate soil impacts at the site. The sample set, chemical analysis results, and interpretations must be based on data that meet or exceed quality assurance objectives established for the site. Quality assurance objectives are usually expressed in terms of accuracy or bias, sensitivity, completeness, representativeness, comparability, and sensitivity of analysis. Variances from the quality assurance objectives at any stage of the investigation will result in the implementation of appropriate corrective measures and an assessment of the impact of corrective measures on the usability of the data.

Precision

Precision is a measure of the degree to which two or more measurements are in agreement. Field precision is assessed through the collection and measurement of field duplicates. Laboratory precision and sample heterogeneity also contribute to the uncertainty of field duplicate measurements. This uncertainty is taken into account during the data assessment process. For field duplicates, results less than 2x the

reporting limit (RL) meet the precision criteria if the absolute difference is less than $\pm 2X$ the RL. For results greater than $2X$ the RL, the acceptance criteria is a relative percent difference (RPD) of $\leq 50\%$ (soil), and $< 30\%$ (groundwater). RLs and method detection limits (MDL) are provided in Attachment B.

Accuracy

Accuracy is the measurement of the reproducibility of the sampling and analytical methodology. It should be noted that precise data may not be accurate data. For the purpose of this QAPP, bias is defined as the constant or systematic distortion of a measurement process, which manifests itself as a persistent positive or negative deviation from the known or true value. This may be due to (but not limited to) improper sample collection, sample matrix interferences, poorly calibrated analytical or sampling equipment, or limitations or errors in analytical methods and techniques.

Accuracy in the field is assessed through the use of field blanks and through compliance to all sample handling, preservation, and holding time requirements. All field blanks should be non-detect when analyzed by the laboratory. Any contaminant detected in an associated field blank was evaluated against laboratory blanks (preparation or method) and evaluated against field samples collected on the same day to determine potential for bias.

Laboratory accuracy is assessed by evaluating the percent recoveries of MS/MSD samples, LCS/LCSDs, surrogate compound recoveries, internal standard responses and the results of method preparation blanks. MS/MSD, LCS/LCSD, internal standard responses and surrogate percent recoveries were compared to either method-specific control limits or laboratory-derived control limits. Sample volume permitting, samples displaying outliers should be reanalyzed. All associated method blanks should be non-detect when analyzed by the laboratory.

Completeness

Laboratory completeness is the ratio of total number of samples analyzed and verified as acceptable compared to the number of samples submitted to the fixed-base laboratory for analysis, expressed as a percent. Three measures of completeness are defined:

- Sampling completeness, defined as the number of valid samples collected relative to the number of samples planned for collection;

- Analytical completeness, defined as the number of valid sample measurements relative to the number of valid samples collected; and
- Overall completeness, defined as the number of valid sample measurements relative to the number of samples planned for collection.

Soil and groundwater data will meet a 90% completeness criterion. If the criterion is not met, sample results will be evaluated for trends in rejected and unusable data. The effect of unusable data required for a determination of compliance will also be evaluated.

Representativeness

Representativeness expresses the degree to which data accurately and precisely represents a characteristic of a population, parameter variations at a sampling point, a process condition, or an environmental condition within a defined spatial and/or temporal boundary. Representativeness is dependent upon the adequate design of the sampling program and was satisfied by ensuring that the scope of work is followed and that specified sampling and analysis techniques are used. This is performed by following applicable standard operating procedures (SOPs) and this QAPP. All field technicians will be given copies of appropriate documents prior to sampling events and will be required to read, understand, and follow each document as it pertains to the tasks at hand.

Representativeness in the laboratory is ensured by compliance to nationally-recognized analytical methods, meeting sample holding times, and maintaining sample integrity while the samples are in the laboratory's possession. This is performed by following all applicable EPA and standard methods, laboratory-issued SOPs, the laboratory's Quality Assurance Manual, and this QAPP. The laboratory is required to be properly certified and accredited.

Comparability

Comparability is an expression of the confidence with which one data set can be compared to another. Comparability is dependent upon the proper design of the sampling program and was satisfied by ensuring that the sampling plan is followed and that sampling is performed according to the SOPs or other project-specific procedures. Analytical data were comparable when similar sampling and analytical methods are used as documented in the QAPP. Comparability was controlled by requiring the use of specific nationally-recognized analytical methods and requiring consistent method performance criteria. Comparability is also dependent on similar quality assurance

objectives. Previously collected data were evaluated to determine whether they may be combined with contemporary data sets.

Sensitivity

Sensitivity is the ability of the instrument or method to detect target analytes at the levels of interest (e.g., at the NYSDEC Subpart 375-6 Soil Cleanup Objectives). The Project Manager will select, with input from the laboratory and QA personnel, sampling and analytical procedures that achieve the required levels of detection and QC acceptance limits that meet established performance criteria. Concurrently, the Project Manager will select the level of data assessment to ensure that only data meeting the project DQOs are used in decision-making.

Field equipment will be used that can achieve the required levels of detection for analytical measurements in the field. In addition, the field sampling staff will collect and submit full volumes of samples as required by the laboratory for analysis, whenever possible. Full volume aliquots will help ensure achievement of the required limits of detection and allow for reanalysis if necessary. The concentration of the lowest level check standard in a multi-point calibration curve will represent the reporting limit.

Analytical methods and quality assurance parameters associated with the sampling program are presented in Attachment C. The frequency of associated field blanks and duplicate samples will be based on the recommendations listed in DER-10 and as described in Section 5.3.2.

5.0 SAMPLE COLLECTION AND FIELD DATA ACQUISITION PROCEDURES

Soil sampling will be conducted in accordance with the established NYSDEC protocols contained in DER-10/Technical Guidance for Site Investigation and Remediation (May 2010). The following sections describe procedures to be followed for specific tasks.

5.1 Field Documentation Procedures

Field documentation procedures will include summarizing field data in field books and proper sample labeling. These procedures are described in the following sections.

5.1.1 Field Data and Notes

Field notebooks contain the documentary evidence regarding procedures conducted by field personnel. Hard cover, bound field notebooks will be used because of their compact size, durability and secure page binding. The pages of the notebook will not be removed.

Entries were made in waterproof, permanent blue or black ink. No erasures will be allowed. Incorrect entries will be crossed out with a single strike mark and the change initialed and dated by the team member making the change.

Each entry will be dated. Entries will be legible and contain accurate and complete documentation of the individual or sampling team's activities or observations made. The level of detail will be sufficient to explain and reconstruct the activity conducted. Each entry will be signed by the person(s) making the entry.

The following types of information will be provided for each sampling task, as appropriate:

- Project name and number;
- Reasons for being on-site or taking the sample;
- Date and time of activity;
- Sample identification numbers;
- Geographical location of sampling points with references to the site, other facilities or a map coordinate system. Sketches were made in the field logbook when appropriate;
- Physical location of sampling locations such as depth below ground surface;
- Description of the method of sampling including procedures followed, equipment used and any departure from the specified procedures;
- Description of the sample including physical characteristics, odor, etc.;
- Readings obtained from health and safety equipment;

- Weather conditions at the time of sampling and previous meteorological events that may affect the representative nature of a sample;
- Photographic information including a brief description of what was photographed, the date and time, the compass direction of the picture and the number of the picture on the camera;
- Other pertinent observations such as the presence of other persons on the site, actions by others that may affect performance of site tasks, etc.; and
- Names of sampling personnel and signature of persons making entries.

Field records will also be collected on field data sheets including boring logs, which will be used for geologic and drilling data during soil boring activities. Field data sheets will include the project-specific number and stored in the field project files when not in use. At the completion of the field activities, the field data sheets will be maintained in the central project file.

5.1.2 Sample Labeling

Each sample collected will be assigned a unique identification number and placed in an appropriate sample container. Each sample container will have a sample label affixed to the outside with the date and time of sample collection and project name. In addition, the label will contain the sample identification number, analysis required and chemical preservatives added, if any. All documentation will be completed in waterproof ink. Sample nomenclature procedures are included in Attachment D.

5.2 Equipment Calibration and Preventative Maintenance

A photoionization detector (PID) will be used during the sampling activities to evaluate work zone action levels and screen soil samples. Field calibration and/or field checking of the PID will be the responsibility of the field team leader and the site HSO, and will be accomplished by following the procedures outlined in the operating manual for the instrument. At a minimum, field calibration and/or field equipment checking will be performed once daily, prior to use. Field calibration will be documented in the field notebook. Entries made into the

logbook regarding the status of field equipment will include the following information:

- Date and time of calibration
- Type of equipment serviced and identification number (such as serial number)
- Reference standard used for calibration
- Calibration and/or maintenance procedure used
- Other pertinent information

Equipment that fails calibration or becomes inoperable during use will be removed from service and segregated to prevent inadvertent utilization. The equipment will be properly tagged to indicate that it is out of calibration. Such equipment will be repaired and recalibrated to the manufacturer's specifications by qualified personnel. Equipment that cannot be repaired will be replaced.

Off-site calibration and maintenance of field instruments will be conducted as appropriate throughout the duration of project activities. All field instrumentation, sampling equipment and accessories will be maintained in accordance with the manufacturer's recommendations and specifications and established field equipment practice. Off-site calibration and maintenance will be performed by qualified personnel. A logbook will be kept to document that established calibration and maintenance procedures have been followed. Documentation will include both scheduled and unscheduled maintenance.

5.3 Sample Collection

5.3.1 Soil Samples

Soil samples will be visually classified and field screened using a PID to assess potential impacts from VOCs and for health and safety monitoring. Soil samples collected for analysis of VOCs will be collected using Terra Core® sampling equipment. For analysis of non-volatile parameters, samples will be homogenized and placed into glass jars. After collection, all sample jars will be capped and securely tightened, and placed in iced coolers and maintained at 4°C ±2°C until they are transferred to the laboratory for analysis, in accordance with the procedures outlined in Section 5.4. Analysis and/or extraction and digestion of collected soil samples will meet the holding times required for each analyte as specified in Attachment C. In addition, analysis of

collected soil sample will meet all quality assurance criteria set forth by this QAPP and DER-10.

5.3.2 Sample Field Blanks and Duplicates

Use of dedicated sampling equipment is planned; therefore, collection of field blanks is not anticipated. If the use of reusable sampling equipment is required, proper decontamination procedures will be employed (as further described in Section 5.7) and field blanks will be collected for quality assurance purposes at a rate of one per 20 investigative soil samples. If required, field blanks will be obtained by pouring laboratory-demonstrated analyte-free water on or through a decontaminated sampling device following use and implementation of decontamination protocols. The water will be collected off of the sampling device into a laboratory-provided sample container for analysis. Field blank samples will be analyzed for the complete list of analytes on the day of sampling. Trip blanks will be collected at a rate of one per day if soil samples are analyzed for VOCs during that day.

Duplicate soil samples will be collected and analyzed for quality assurance purposes. Duplicate samples will be collected at a frequency of 1 per 20 investigative soil samples and will be submitted to the laboratory as "blind" samples. If less than 20 samples are collected during a particular sampling event, one duplicate sample will be collected.

5.4 Sample Containers and Handling

Certified, commercially clean sample containers will be obtained from the analytical laboratory. The laboratory will also prepare and supply the required field blank sample containers and reagent preservatives. Sample containers, including the field blank containers, will be placed in plastic coolers by the laboratory. These coolers will be received by the field sampling team within 24 hours of their preparation in the laboratory. Prior to the commencement of field work, Langan field personnel will fill the plastic coolers with ice in Ziploc® bags (or equivalent) to maintain a temperature of $4^{\circ}\text{C} \pm 2^{\circ}\text{C}$.

Samples collected in the field for laboratory analysis will be placed directly into the laboratory-supplied sample containers. Samples will then be placed and stored on-ice in laboratory provided coolers until shipment to the laboratory. The temperature in the coolers containing samples and associated field blanks will be

maintained at a temperature of 4°C ±2°C while on-site and during sample shipment to the analytical laboratory.

Possession of samples collected in the field will be traceable from the time of collection until they are analyzed by the analytical laboratory or are properly disposed. Chain-of-custody procedures, described in Section 5.9, will be followed to maintain and document sample possession. Samples will be packaged and shipped as described in Section 5.6.

5.5 Sample Preservation

Sample preservation measures will be used in an attempt to prevent sample decomposition by contamination, degradation, biological transformation, chemical interactions and other factors during the time between sample collection and analysis. Preservation will commence at the time of sample collection and will continue until analyses are performed. Should chemical preservation be required, the analytical laboratory will add the preservatives to the appropriate sample containers before shipment to the office or field. Samples will be preserved according to the requirements of the specific analytical method selected, as shown in Attachment C.

5.6 Sample Shipment

5.6.1 Packaging

Sample containers will be placed in plastic coolers. Ice in Ziploc® bags (or equivalent) will be placed around sample containers. Cushioning material will be added around the sample containers if necessary. Chains-of-custody and other paperwork will be placed in a Ziploc® bag (or equivalent) and placed inside the cooler and custody seals will be affixed to one side of the cooler at a minimum. If the samples are being shipped by an express delivery company (third-party courier, e.g., FedEx) then laboratory address labels will be placed on top of the cooler.

5.6.2 Shipping

Standard procedures to be followed for shipping environmental samples to the analytical laboratory are outlined below.

- All environmental samples will be transported to the laboratory from the site or Langan office by a laboratory provided courier

under the chain-of-custody protocols described in Section 5.9. A third-party courier may be used if necessary.

- Prior notice will be provided to the laboratory regarding when to expect shipped samples. If the number, type or date of shipment changes due to site constraints or program changes, the laboratory will be informed.

5.7 Decontamination Procedures

Though not anticipated, decontamination procedures will be used if non-dedicated sampling equipment is utilized during the IRM. Decontamination of field personnel is discussed in the site-specific Health and Safety Plan (HASP) included in Appendix A of the IRMWPs. Field sampling equipment that is to be reused will be decontaminated in the field in accordance with the following procedures:

1. Laboratory-grade glassware detergent and tap water scrub to remove visual contamination
2. Generous tap water rinse
3. Distilled/de-ionized water rinse

5.8 Residuals Management

Debris (e.g., paper, plastic and disposable PPE) will be collected in plastic garbage bags and disposed of as non-hazardous industrial waste. Debris is expected to be transported to a local municipal landfill for disposal. If applicable, residual solids (e.g., leftover soil cuttings) will be placed back in the borehole from which it was sampled. If gross contamination is observed, soil will be collected and stored in Department of Transportation (DOT)-approved 55-gallon drums in a designated storage area at the site. The residual materials stored in a designated storage area at the site for further characterization, treatment or disposal.

5.9 Chain of Custody Procedures

A chain-of-custody protocol has been established for collected samples and will be followed during sample handling activities in both field and laboratory operations. The primary purpose of the chain-of-custody procedures is to document the possession of the samples from collection through shipping, storage and analysis to data reporting and disposal. Chain-of-custody refers to

actual possession of the samples. Samples are considered to be in custody if they are within sight of the individual responsible for their security or locked in a secure location. Each person who takes possession of the samples, except for third-party shipping couriers, is responsible for sample integrity and safe keeping. Chain-of-custody procedures are provided below:

- Chain-of-custody will be initiated by the laboratory supplying the pre-cleaned and prepared sample containers. Chain-of-custody forms will accompany the sample containers.
- Following sample collection, the chain-of-custody form will be completed for the samples collected. The sample identification number, date and time of sample collection, analysis requested and other pertinent information (e.g., preservatives) will be recorded on the form. Entries will be made in waterproof, permanent blue or black ink.
- Langan field personnel will be responsible for the care and custody of the samples collected until the samples are transferred to another party, dispatched to the laboratory, or disposed. The sampling/Field Team Leader will be responsible for enforcing chain-of-custody procedures during field work.
- When the form is full or when all samples have been collected that will fit in a single cooler, the sampling/Field Team Leader will check the form for possible errors and sign the chain-of-custody form. Any necessary corrections will be made to the record with a single strike mark, dated, and initialed.

Samples will be packaged for shipment or pickup via courier to the laboratory with the appropriate chain-of-custody form. If applicable, a shipping bill will be completed for each cooler and the shipping bill number recorded on the chain-of-custody form. A copy of the form will be retained by the Langan sampling team for the project file, and the original will be sent to the laboratory with the samples. Bills of lading will also be retained as part of the documentation for the chain-of-custody records, if applicable. When transferring custody of the samples, the individuals relinquishing and receiving custody of the samples will verify sample numbers and condition and will document the sample acquisition and transfer by signing and dating the chain-of-custody form. This process documents sample custody transfer from the sampler to the analytical laboratory.

Laboratory chain-of-custody will be maintained throughout the analytical processes as described in the laboratory's Quality Assurance Manual. The analytical laboratory will provide a copy of the chain-of-custody in the analytical data deliverable package. The chain-of-custody becomes the permanent record of sample handling and shipment.

5.10 Laboratory Sample Storage Procedures

The subcontracted laboratory will use a laboratory information management system (LIMS) to track and schedule samples upon receipt by the analytical laboratories. Any sample anomalies identified during sample log-in must be evaluated on individual merit for the impact upon the results and the data quality objectives of the project. When irregularities do exist, Langan must be notified to discuss recommended courses of action and documentation of the issue must be included in the project file.

For samples requiring thermal preservation, the temperature of each cooler will be immediately recorded. Each sample and container will be assigned a unique laboratory identification number and secured within the custody room walk-in coolers designated for new samples. Samples will be, as soon as practical, disbursed in a manner that is functional for the operational team. The temperature of all coolers and freezers will be monitored and recorded using a certified temperature sensor. Any temperature excursions outside of acceptance criteria (i.e., below 2°C or above 6°C) will initiate an investigation to determine whether any samples may have been affected. Following analysis, the laboratory's specific procedures for retention and disposal will be followed as specified in the laboratory's SOPs and/or QA manual.

6.0 DATA REDUCTION, VALIDATION, AND REPORTING

6.1 Introduction

Data collected during the field investigation will be reduced and reviewed by the laboratory QA personnel, and a report on the findings will be tabulated in a standard format. The criteria used to identify and quantify the analytes will be those specified for the applicable methods in the USEPA SW-846 and subsequent updates. The data package provided by the laboratory will contain all items specified in the USEPA SW-846 appropriate for the analyses to be performed, and be reported in standard format.

The completed copies of the chain-of-custody records (both external and internal) accompanying each sample from time of initial bottle preparation to completion of analysis shall be attached to the analytical reports.

6.2 Data Reduction

The Analytical Services Protocol (ASP) Category B data packages and an electronic data deliverable (EDD) will be provided by the laboratory after receipt of a complete sample delivery group. The Project Manager will immediately arrange for archiving the results and preparation of result tables. These tables will form the database for assessment of the site contamination condition.

Each EDD deliverable must be formatted using a Microsoft Windows operating system and the NYSDEC data deliverable format for EQulS. To avoid transcription errors, data will be loaded directly into the American Standard Code for Information Interchange (ASCII) format from the LIMS. If this cannot be accomplished, the consultant should be notified via letter of transmittal indicating that manual entry of data is required for a particular method of analysis. All EDDs must also undergo a QC check by the laboratory before delivery. The original data, tabulations, and electronic media are stored in a secure and retrievable fashion.

The Project Manager or Task Manager will maintain close contact with the QA reviewer to ensure all non-conformance issues are acted upon prior to data manipulation and assessment routines. Once the QA review has been completed, the Project Manager may direct the Team Leaders or others to initiate and finalize the analytical data assessment.

6.3 Data Validation

Data validation will be performed in accordance with the USEPA validation guidelines for organic and inorganic data review. Validation will include the following:

- Verification of the QC sample results,
- Verification of the identification of sample results (both positive hits and non-detects),
- Recalculation of 10 percent of all investigative sample results, and
- Preparation of Data Usability Summary Reports (DUSR).

A DUSR will be prepared and reviewed by the QAO before issuance. The DUSR will present the results of data validation, including a summary assessment of laboratory data packages, sample preservation and COC procedures, and a summary assessment of precision, accuracy, representativeness, comparability, and completeness for each analytical method. A detailed assessment of each SDG will follow. For each of the organic analytical methods, the following will be assessed:

- Holding times;
- Instrument tuning;
- Instrument calibrations;
- Blank results;
- System monitoring compounds or surrogate recovery compounds (as applicable);
- Internal standard recovery results;
- MS and MSD results;
- Target compound identification;
- Chromatogram quality;
- Pesticide cleanup (if applicable);
- Compound quantitation and reported detection limits;
- System performance; and
- Results verification.

For each of the inorganic compounds, the following will be assessed:

- Holding times;
- Calibrations;
- Blank results;
- Interference check sample;
- Laboratory check samples;
- Duplicates;
- Matrix Spike;
- Furnace atomic absorption analysis QC;
- Inductively couple plasma (ICP) serial dilutions; and
- Results verification and reported detection limits.

Based on the results of data validation, the validated analytical results reported by the laboratory will be assigned one of the following usability flags:

- “U” - Not detected. The associated number indicates the approximate sample concentration necessary to be detected significantly greater than the level of the highest associated blank;
- “UJ” - Not detected. Quantitation limit may be inaccurate or imprecise;
- “J” - Analyte is present. Reported value may be associated with a higher level of uncertainty than is normally expected with the analytical method;
- “N” – Tentative identification. Analyte is considered present in the sample;
- “R” – Unreliable result; data is rejected or unusable. Analyte may or may not be present in the sample; and
- No Flag - Result accepted without qualification.

7.0 QUALITY ASSURANCE PERFORMANCE AUDITS AND SYSTEM AUDITS

7.1 Introduction

Quality assurance audits may be performed by the project quality assurance group under the direction and approval of the QAO. These audits will be implemented to evaluate the capability and performance of project and subcontractor personnel, items, activities, and documentation of the measurement system(s). Functioning as an independent body and reporting directly to corporate quality assurance management, the QAO may plan, schedule, and approve system and performance audits based upon procedures customized to the project requirements. At times, the QAO may request additional personnel with specific expertise from company and/or project groups to assist in conducting performance audits. However, these personnel will not have responsibility for the project work associated with the performance audit.

7.2 System Audits

System audits may be performed by the QAO or designated auditors, and encompass a qualitative evaluation of measurement system components to ascertain their appropriate selection and application. In addition, field and laboratory quality control procedures and associated documentation may be system audited. These audits may be performed once during the performance of the project. However, if conditions adverse to quality are detected or if the Project Manager requests, additional audits may occur.

7.3 Performance Audits

The laboratory may be required to conduct an analysis of Performance Evaluation samples or provide proof that Performance Evaluation samples submitted by USEPA or a state agency have been analyzed within the past twelve months.

7.4 Formal Audits

Formal audits refer to any system or performance audit that is documented and implemented by the QA group. These audits encompass documented activities performed by qualified lead auditors to a written procedure or checklists to objectively verify that quality assurance requirements have been developed, documented, and instituted in accordance with contractual and project criteria. Formal audits may be performed on project and subcontractor work at various locations.

Audit reports will be written by auditors who have performed the site audit after gathering and evaluating all data. Items, activities, and documents determined by lead auditors to be in noncompliance shall be identified at exit interviews conducted with the involved management. Non-compliances will be logged, and documented through audit findings, which are attached to and are a part of the integral audit report. These audit-finding forms are directed to management to satisfactorily resolve the noncompliance in a specified and timely manner.

The Project Manager has overall responsibility to ensure that all corrective actions necessary to resolve audit findings are acted upon promptly and satisfactorily. Audit reports must be submitted to the Project Manager within fifteen days of completion of the audit. Serious deficiencies will be reported to the Project Manager within 24 hours. All audit checklists, audit reports, audit findings, and acceptable resolutions are approved by the QAO prior to issue. Verification of acceptable resolutions may be determined by re-audit or documented surveillance of the item or activity. Upon verification acceptance, the QAO will close out the audit report and findings.

8.0 CORRECTIVE ACTION

8.1 Introduction

The following procedures have been established to ensure that conditions adverse to quality, such as malfunctions, deficiencies, deviations, and errors, are promptly investigated, documented, evaluated, and corrected.

8.2 Procedure Description

When a significant condition adverse to quality is noted at site, laboratory, or subcontractor location, the cause of the condition will be determined and corrective action will be taken to preclude repetition. Condition identification, cause, reference documents, and corrective action planned to be taken will be documented and reported to the QAO, Project Manager, Field Team Leader and involved contractor management, at a minimum. Implementation of corrective action is verified by documented follow-up action.

All project personnel have the responsibility, as part of the normal work duties, to promptly identify, solicit approved correction, and report conditions adverse to quality. Corrective actions will be initiated as follows:

- When predetermined acceptance standards are not attained;
- When procedure or data compiled are determined to be deficient;
- When equipment or instrumentation is found to be faulty;
- When samples and analytical test results are not clearly traceable;
- When quality assurance requirements have been violated;
- When designated approvals have been circumvented;
- As a result of system and performance audits;
- As a result of a management assessment;
- As a result of laboratory/field comparison studies; and
- As required by USEPA SW-846, and subsequent updates, or by the NYSDEC ASP.

Project management and staff, such as field investigation teams, remedial response planning personnel, and laboratory groups, monitor on-going work performance in the normal course of daily responsibilities. Work may be audited at the sites, laboratories, or contractor locations. Activities, or documents ascertained to be noncompliant with quality assurance requirements will be

documented. Corrective actions will be mandated through audit finding sheets attached to the audit report. Audit findings are logged, maintained, and controlled by the Task Manager.

Personnel assigned to quality assurance functions will have the responsibility to issue and control Corrective Action Request (CAR) Forms (Figure 8.1 or similar). The CAR identifies the out-of-compliance condition, reference document(s), and recommended corrective action(s) to be administered. The CAR is issued to the personnel responsible for the affected item or activity. A copy is also submitted to the Project Manager. The individual to whom the CAR is addressed returns the requested response promptly to the QA personnel, affixing his/her signature and date to the corrective action block, after stating the cause of the conditions and corrective action to be taken. The QA personnel maintain the log for status of CARs, confirms the adequacy of the intended corrective action, and verifies its implementation. CARs will be retained in the project file for the records.

Any project personnel may identify noncompliance issues; however, the designated QA personnel are responsible for documenting, numbering, logging, and verifying the close out action. The Project Manager will be responsible for ensuring that all recommended corrective actions are implemented, documented, and approved.

FIGURE 8.1

CORRECTIVE ACTION REQUEST					
Number: _____		Date: _____			
TO: _____ You are hereby requested to take corrective actions indicated below and as otherwise determined by you to (a) resolve the noted condition and (b) to prevent it from recurring. Your written response is to be returned to the project quality assurance manager by _____					
CONDITION:					
REFERENCE DOCUMENTS:					
RECOMMENDED CORRECTIVE ACTIONS:					
_____	_____	_____	_____	_____	_____
Originator	Date	Approval	Date	Approval	Date
RESPONSE					
CAUSE OF CONDITION					
CORRECTIVE ACTION					
(A) RESOLUTION					
(B) PREVENTION					
(C) AFFECTED DOCUMENTS					
C.A. FOLLOWUP:					
CORRECTIVE ACTION VERIFIED BY: _____ DATE: _____					

9.0 REFERENCES

- NYSDEC. Division of Environmental Remediation. DER-10/Technical Guidance for Site Investigation and Remediation, dated May 3, 2010.
- NYSDOH. Final Guidance for Evaluating Soil Vapor Intrusion in the State of New York, dated October 2006.
- Taylor, J. K., 1987. Quality Assurance of Chemical Measurements. Lewis Publishers, Inc., Chelsea, Michigan
- USEPA, 1986. SW-846 "Test Method for Evaluating Solid Waste," dated November 1986. U.S. Environmental Protection Agency, Washington, D.C.
- USEPA, 1987. Data Quality Objectives for Remedial Response Actions Activities: Development Process, EPA/540/G-87/003, OSWER Directive 9355.0-7 - U.S. Environmental Protection Agency, Washington, D.C.
- USEPA, 1992a. CLP Organics Data Review and Preliminary Review. SOP No. HW-6, Revision #8, dated January 1992. USEPA Region II.
- USEPA, 1992b. Evaluation of Metals Data for the Contract Laboratory Program (CLP) based on SOW 3/90. SOP No. HW-2, Revision XI, dated January 1992. USEPA Region II.
- USEPA. Hazardous Waste Support Section. Analysis of Volatile Organic Compounds in Air Contained in Canisters by Method TO-15. SOP No. HW-31, Revision #6, dated June 2014.

ATTACHMENT A

Resumes

JOSEPH CONBOY

STAFF CHEMIST
ENVIRONMENTAL

Mr. Conboy has seven years of environmental chemistry, quality assurance, and environmental database management experience, with a current emphasis on validation of laboratory data for submittal to NJDEP via the New Jersey Data of Known Quality Protocols and to NYSDEC. Previous work experience includes performing validation of data for projects in USEPA Regions 2 and 3 while employing appropriate validation guidelines for each region, managing large data sets, updating appropriate regulatory limits, performing statistical evaluations, and preparing electronic data deliverables and report deliverables using the Earthsoft EQUS database program, and acted as an intermediary between project managers, field staff, and laboratories. Mr. Conboy also has experience in field sampling techniques and maintains current OSHA HAZWOPER certification.



SELECTED PROJECTS

- 1400 Ferris, Bronx, NY – Completed validation of soil and groundwater data and prepared the Data Usability Summary Report for submittal to NYSDEC. USEPA Region II guidelines, with aide from National Functional Guidelines, were employed to perform validation of VOCs and SVOCs including 1,4-dioxane, and tangentially used based on professional judgment to perform validation of PFAS data.
- Broome Street Parking Lot, NY - Completed validation of waste characterization data and prepared the Data Usability Summary Report for submittal to NYSDEC. USEPA Region II guidelines, with aide from National Functional Guidelines, were employed to perform validation of VOCs, SVOCs, herbicides, PCBs, pesticides, metals including mercury, ignitability temperature, pH, reactive cyanide, reactive sulfide, cyanide, and hexavalent chromium. Toxicity characteristic leachate procedure extraction data for VOCs, SVOCs, herbicides, pesticides, metals, and mercury were also validated.
- 215 North 10th Street, Brooklyn, NY - Completed validation of soil and groundwater data and prepared the Data Usability Summary Report for submittal to NYSDEC. USEPA Region II guidelines, with aide from National Functional Guidelines, were employed to perform validation of VOC, SVOC, SVOC SIM, herbicide, PCB, pesticide, metals, mercury, cyanide, hexavalent chromium, trivalent chromium data.
- 35 Commercial Street, Brooklyn, NY - Completed validation of soil data and prepared the Data Usability Summary Report for submittal to NYSDEC. USEPA Region II guidelines, with aide from National Functional Guidelines, were employed to perform validation of VOC, SVOC, SVOC SIM, herbicide, PCB, pesticide, metals, mercury, cyanide, hexavalent chromium, trivalent chromium data, and tangentially used based on professional judgment to perform validation of PFAS data.
- Suffolk Street, Lower East Side, NY- Completed validation of soil, groundwater, and soil vapor data and prepared the Data Usability Summary Report for submittal to NYSDEC. USEPA Region II

EDUCATION

B.Sc., Chemistry with a
minor in Mathematics
Rowan University

CERTIFICATIONS & TRAINING

OSHA 40-Hour
HAZWOPER 29 CFR
1910.120(e)(4)
Certification

NJ Analytical Guidance
and Data Usability
Training

USEPA Data Validation
Training

Earthsoft EQUS
Environmental Database
Training

CONRAD CHO, PE, LEED AP

guidelines, with aide from National Functional Guidelines, were employed to perform validation of VOC, VOCs by USEPA TO-15, SVOC, SVOC SIM, herbicide, PCB, pesticide, metals, mercury, cyanide, hexavalent chromium, trivalent chromium data, and tangentially used based on professional judgment to perform validation of PFAS data.

- Managed a database for a confidential client containing 10+ years of environmental chemical data from multiple laboratories, requiring select data validation in accordance with New Jersey Data of Known Quality Protocols and identifying areas of delineation from historic field information. Once identified, NJDEP designated groundwater, surface water, soil, sediment, soil vapor, and custom screening criteria were researched and applied to each area, requiring individualized flagging for reporting.*
- Prepared the New Jersey Data of Known Quality Protocol Data Usability Evaluation and managed the database for a confidential client for a data set greater than 20 years old. A DUE or any validation effort was not prepared in the 20 years prior to current. This included data from variations of methods for volatile organic compounds, semivolatile organic compounds, total and dissolved metals, pesticides, herbicides, natural attenuation parameters, and per- and polyfluoroalkyl substances in multiple media.*
- Performed 200+ Stage 2a validations for a combined 87-acre USEPA designated Corrective Action site under the Resource Conservation and Recovery Act, including a quick-turn USEPA required PCB by soxhlet extraction investigation across multiple plants. Once a former train car painting facility, USEPA required a quick-turn PCB by soxhlet extraction soil investigation.
- Preparation of a quality assurance program for a confidential client in West Virginia. A quick turn QAPP was prepared in a service location new to the consultant, resulting in research into state requirements for data usability and auditing newly employed laboratories. The QAPP was understood to be prepared for groundwater only, but the client did not reveal the need for sediment and soil. Two QAPPs were submitted for review to governing agencies.*
- Used statistical software to determine a localized background upper confidence limit of chromium for a confidential client's sand and gravel site. Validation was used to confirm laboratory procedures, and data was used in ProUCL calculations to compare to researched background chromium levels for Pennsylvania soils. *
- Prepared daily perimeter dust and air monitoring summaries and validation of low level mirex data for a confidential client's superfund site. Low level mirex data was generated by university laboratories and subject to validation following national functional guidelines to aide in river clean-up, including sediment, surface water, and treatment system water matrices.*

**Project completed prior to employment at LANGAN.*

Allyson Kritzer

Staff Engineer

Environmental Engineering, Remedial Investigation/ Remedial Action



3 years in the industry ~ 3 years with Langan

Ms. Kritzer has 3 years of working experience on environmental projects, particularly investigation and remediation of environmental contamination. She has participated in multiple phases of site remediation including site investigation, remedial investigation, and remedial action. Her experience includes sample collection and characterization of various environmental media, and preparing reports and other environmental regulatory documents.

Selected Projects

Bond Street Redevelopment, Brooklyn, NY – Staff Engineer to oversee the DEC and EPA determined remediation at 365 Bond Street. Responsibilities included excavation oversight and documentation, community and work zone air monitoring, weekly SECS inspections and crack gauge monitoring

101-111 Murray Street, Manhattan, NY- Staff Engineer for the remedial action activities conducted at the 101-111 Murray Street redevelopment site. Responsibilities included air monitoring, excavation oversight, soil management oversight, post-excavation soil sampling, ground water sampling, and spill closure report preparation.

525 West 52nd Street, Manhattan, NY- Staff Engineer for the remedial action activities conducted at the 525 West 52nd Street redevelopment site. Responsibilities included air monitoring, excavation oversight, soil management oversight, and post-excavation soil sampling.

Former BICC Cables Site, Yonkers, NY- Third party staff engineer for the remedial action activities conducted at the Former BICC Cables site. Responsibilities included sediment cover cap installation oversight and NYSDEC correspondence.

Consolidated Edison 11th Avenue & 50th Street, Manhattan, NY- Staff Engineer for the remedial action activities conducted at the intersection of 11th Avenue and 50th Street in Manhattan, NY. Responsibilities include well gauging and oil absorbent sock replacement.

Former Penick Facility, Montville, NJ - Staff Engineer at a former pharmaceutical manufacturer in Montville, NJ. Responsibilities included groundwater sampling.

165 Mercer Street, Manhattan, NY- Staff Engineer for the remedial investigation activities conducted at the 165 Mercer Street site. Responsibilities included soil boring installation, soil sampling, temporary monitoring well installation, and groundwater sampling.

Education

B.S., Bioengineering
SUNY Binghamton

Professional Registrations

10-Hour Construction Safety

40-Hour HAZWOPER

NYSDEC Erosion and Sediment
Control Certification

Respirator Fit Tested

Amanda Forsburg, CHMM

Project Scientist

Environmental Oversight, Remedial Investigation,
Remedial Action



9 years in the industry ~ 9 years with Langan

Ms. Forsburg has over nine years of experience that includes working on environmental projects, particularly investigation and remediation of environmental contamination. She has assisted in remedial investigations and has been involved in the collection of field data and assisted in the preparation of reports and other environmental regulatory documents for projects in New Jersey and New York.

Ms. Forsburg's field experience includes investigation and remediation of contaminated sites including the collection of soil, groundwater, and air samples for environmental analysis, supervision of injections and remedial excavations, and the completion of air monitoring to ensure OSHA compliance on HAZWOPER sites. Office experience includes management of field investigation and remediation as well as completion of proposals, Phase I Environmental Site Assessments, remedial investigation reports, and remedial closure reports in support of these activities. Ms. Forsburg has worked on projects under regulatory oversight of the New Jersey Department of Environmental Protection (NJDEP), New York State Department of Environmental Conservation (NYSDEC), and New York City Office of Environmental Remediation (NYCOER).

Selected Projects

NYSDEC Brownfield Redevelopment, Remedial Investigation and Remedial Action – 363 and 365 Bond Street, Brooklyn, NY
NYSDEC Brownfield Redevelopment, Remedial Investigation – Fashion Outlets of Niagara Falls, NY
NYSDEC Spills Redevelopment, Remedial Action – 540 West 26th Street, New York, NY
NYSDEC Spills Redevelopment, Remedial Investigation and Remedial Action – 101 Murray Street, New York, NY
NYSDEC Spills Redevelopment, Remedial Investigation and Remedial Action – 110 University Place, New York, NY
NYSDEC Spills Redevelopment, Remedial Action, Lowe's Home Centers, Kings Plaza Site Redevelopment – Brooklyn, NY
NYSDEC Spills Remediation, Con Edison Soil Remediation - Bronx, NY
NYSDEC Spills Remediation, Con Edison NAPL Monitoring and Removal, Various Sites – Manhattan, NY
NYCOER E-Designation Remediation and Volunteer Cleanup Program Redevelopment, Remedial Investigation and Remedial Action – 400 Park Avenue South, New York, NY
NYCOER E-Designation Remediation and Volunteer Cleanup Program Redevelopment, Remedial Investigation and Remedial Action – 540 West 53rd Street, New York, NY
Remedial Action – 508 West 24th Street, New York, NY

Education

B.A., Environmental Studies
Bucknell University

B.A., Environmental Geology
Bucknell University

Professional Registration

Certified Hazardous Materials Manager
(CHMM)

OSHA 29 CFR 1910.120 Certification
(HAZWOPER)

Professional Affiliations

New Jersey Society of Women
Environmental Professionals (NJSWEP)

Association of Environmental and
Engineering Geologists – *New York-
Philadelphia Chapter Secretary*

Professional Women in Construction -
New York Chapter Program Committee

Alliance of Hazardous Materials
Professionals New Jersey Chapter
(AHMPNJ)

LANGAN

Amanda Forsburg, CHMM

NYCOER E-Designation Remediation, Remedial Investigation and Remedial Action – 505 W 19th Street, New York, NY

NYCOER E-Designation Remediation, Remedial Investigation and Remedial Action – 53 West 53rd Street (MoMA Expansion), New York, NY

NYCOER E-Designation Remediation, Remedial Investigation and Remedial Action – 525 West 52nd Street, New York, NY

NYCOER E-Designation Remediation, Remedial Investigation and Remedial Action – 412 Greenwich Street, New York, NY

NYCOER E-Designation Remediation, Remedial Investigation and Remedial Action – 508 West 24th Street, New York, NY

NYCOER E-Designation Remediation, Remedial Investigation and Remedial Action – 68 Charlton Street, New York, NY

NYCDEP Remediation, Remedial Investigation and Remedial Action – 225 East 39th Street, New York, NY

Sky View Parc Mixed-Use Construction, Sub-Slab Vapor Ventilation System Construction – Flushing, NY

Liberty Plaza Redevelopment Site, Remedial Investigation and Remedial Action – Randallstown, MD

Former Penick Corporation Facility RCRA Site, Remedial Investigation and Remedial Action – Montville, NJ

Former Pan Graphics Facility, Soil and Groundwater Remediation – Garfield, NJ

Former Pan Graphics Facility, Sediment Investigation and Cap Construction – Lodi, NJ

Former Flintkote Facility, Soil and Groundwater Investigation – East Rutherford, NJ

Interport Site, Impacted Soils Delineation and Remediation – Newark, NJ

Lowe's Home Center Store, Sub-Slab Vapor Ventilation System O&M – Eatontown, NJ

Lowe's Home Center Store, Sub-Slab Methane Gas Ventilation System O&M – Woodbridge, NJ

Lowe's Home Center Store, Sub-Slab Vapor Barrier Construction – Rosedale, NY

Stop & Shop, Groundwater and Indoor Air Monitoring – Emerson, NJ

Stop & Shop, Methane Gas Ventilation System O&M – Raritan, NJ

Stop & Shop, Sub-Slab Vapor Ventilation System O&M – New Paltz, NY

Former First Aviation Services Facility, Groundwater Monitoring and Remediation, Teterboro, NJ

Phase I Environmental Site Assessments and Due Diligence Investigations, Various Sites – NJ and NY

Christopher McMahon, CHMM

Associate

Brownfield Redevelopment, Environmental Site Assessments, Site Investigation/Remedial Actions, Vapor Intrusion Investigations



15 years in the industry ~ 9 years with Langan

Mr. McMahon is a consulting geologist whose primary focus within his tenure at Langan has been in providing environmental support to redevelopment sites within the metropolitan New York area. He has experience with projects in the New York State Department of Environmental Conservation (NYSDEC) Brownfield Cleanup, Voluntary Cleanup and Spill Programs, and New York City Office of Environmental Remediation E-Designated and New York City Voluntary Cleanup Program sites. These projects have included the completion of Phase I environmental site assessments, Phase II and remedial investigations, UST closures, NYSDEC closures and remedial excavation oversight for off-site disposal and/or treatment. Mr. McMahon also has significant field experience including implementation and management of all phases of environmental projects involving soil, sediment, groundwater, surface water, and soil vapor contamination including Phase I inspections, Phase II site investigations, Remedial Investigations, and Remedial Actions.

Many of these projects have included his oversight of remedial actions to clean up or mitigate hazardous waste sites in rural, urban, and industrial settings. These remedial action designs have included in-situ soil remedial injections, contaminated soil removal/disposal management plans, and soil vapor intrusion mitigation systems including advanced vapor barriers and sub-slab depressurization systems.

Selected Projects

NYSDEC Brownfield Redevelopment 363 and 365 Bond Street, Brooklyn, NY
NYSDEC Brownfield Redevelopment, Fashion Outlets of Niagara Falls, NY
NYSDEC Spills Redevelopment, 540 West 26th Street, New York, NY
NYSDEC Spills Redevelopment, 101 Murray Street, New York, NY
NYSDEC Spills Redevelopment, 110 University Place, New York, NY
NYSDEC Spills Redevelopment, Grant Park, Yonkers, NY
NYSDEC Spills Redevelopment, The Shops At Nanuet, Nanuet, NY
NYCOER E-Designation Remediation, 505 W 19th Street, New York, NY
NYCOER E-Designation Remediation, 53 West 53rd Street, New York, NY
NYCOER E-Designation Remediation, 525 West 52nd Street, New York, NY
NYCOER E-Designation Remediation, 412 Greenwich Street, New York, NY
NYCOER E-Designation Remediation, 508 West 24th Street, New York, NY
NYSDEC (Region 7) Site Remedial Investigation, Hillcrest, NY
Former Manufactured Gas Plant Site Remedial Investigation, Geneva, NY
NYSDEC (Region 2) Superfund Site Remedial Investigation, Jamaica, NY
NYSDEC (Region 5) Superfund Site Remedial Investigation, Whitehall, NY
Former Manufactured Gas Plant Site Investigation/Confidential Client, Mechanicville, NY
Remedial Investigation of Industrial Facility/Confidential Client, Batavia, NY
OGS Geotechnical Survey for Construction, Rome, NY

Education

B. A., Geology, State University of New York College at Potsdam
With Honors in Geology and Environmental Science

Professional Registration

Certified Hazardous Materials Manager (CHMM)

OSHA 29 CFR 1910.120
Certification for Hazardous Waste Operations and Emergency Response

OSHA Certification for Hazardous Waste Site Supervisor

Red Cross CPR & First Aid Training

SATYAJIT VAIDYA, PE

PRINCIPAL/VICE PRESIDENT

GEOTECHNICAL ENGINEERING & PROJECT MANAGEMENT

Mr. Vaidya has close to 20 years of geotechnical engineering experience with particular emphasis on design and construction of foundations for high-rise structures in urban areas. Mr. Vaidya's specific areas of expertise include planning and implementing sub-surface investigations; engineering shallow and deep foundation systems; inspection of soil compaction and foundation sub-grade preparation; static and dynamic load testing of driven pile foundations; design and installation of driven piles, mini-piles, auger pressure-grouted displacement (APGD) piles, and rock-socketed caissons; tie-back and tie-down anchor design and construction; design and monitoring of soil surcharges; design and construction of temporary and permanent excavation support systems; Plaxis finite element modeling; geotechnical instrumentation monitoring; and . He has obtained extensive fieldwork, office supervision, and project management experience on several projects in New York and New Jersey.

SELECTED PROJECTS

- 1 Seventh Avenue South, New York, NY
- 1 Nassau Place Development, Staten Island, NY
- 17th Street Development, New York, NY
- 100 West 18th Street Development, New York, NY
- 135 West 45th Street Development, New York, NY
- 18-30 MW Offshore Wind Farm, Offshore NJ
- 225 West 58th Street Development, New York, NY
- 236 Livingston Street Development, Brooklyn, NY
- 250 East 57th Street Development, New York, NY
- 250 South Street Development, New York, NY
- 255 Hudson Street Development, New York, NY
- 303 East 51st Street, New York, New York
- 330 Spring Street Development, New York, NY
- 363 and 365 Bond Street Development, Brooklyn, NY
- 499 Greenwich Street Development, New York, NY
- 508 West 24th Street development, New York, NY
- 535 West End Avenue Development, New York, NY
- 610 Lexington Avenue Development, New York, NY
- American Dream Meadowlands, East Rutherford, NJ
- Bank Street Commons, White Plains, NY
- Carnegie West 57th Street Development, New York, NY
- Central Park Tower Development, New York, NY
- City Gate, Queens, NY
- Costco, Ocean Township, NJ
- Gem Tower Development (55 West 46th Street), New York, NY
- Harlem-West 125th St. Development, New York, NY
- Hudson Street Residential Building, New York, NY
- Lowe's, Various Locations
- Marble Collegiate Church Connection Building, New York, NY
- Nathani Heights Development, Mumbai, India



EDUCATION

M.S., Civil Engineering
(Geotechnical)
University of
Massachusetts, Amherst

B.E., Civil Engineering
University of Mumbai, India

PROFESSIONAL REGISTRATION

Professional Engineer (PE)
in NJ and NY

AFFILIATIONS

Deep Foundations Institute
(DFI)

DFI India Regional
Committee

American Society of Civil
Engineers (ASCE)

Geo Institute of ASCE

LANGAN

SATYAJIT VAIDYA, PE

- New York Wheel, Staten Island, New York, NY
- One 57 Development, New York, NY
- One New York Plaza, New York, NY
- Parrish Art Museum Development, Water Mill, Long Island, NY
- Revanta Development, Gurgaon, India
- Stop & Shop, Ridgefield, CT
- Target, Bethel, CT
- Target, Wilkes-Barre, PA
- The Diamond Tower Development, New York, NY
- The Orion, 350 West 42nd Street, New York, NY
- The Standard (856 Washington Street) Development, New York, NY
- The Tower Residences (Battery Park Site 2A), New York, NY
- Watchung Square Mall, Watchung, NJ
- Woodcrest Park Village Development, Oceanside, NY

Steven Ciambuschini, PG, LEP

Principal/Vice President

Environmental Site Assessments/Investigations,
Brownfield Remediation, UST Management



33 years in the industry ~ 28 years with Langan

Mr. Ciambuschini has over 30 years of experience in hydrogeologic and environmental investigations including management of environmental and geotechnical investigations relating to petroleum and chlorinated solvent spill sites, underground storage tank sites, manufactured gas plant sites, landfills, wastewater treatment facilities and industrial/commercial sites. His experience includes managing environmental compliance audits, remedial investigation, pre-acquisition due diligence and permitting assessment, feasibility studies and design, construction and operation of complex innovative remediation systems to treat, contain and recover contaminated soil and groundwater. These projects are managed under various NJDEP, PADEP, NYDEC, NYCDEP and CTDEP programs. Mr. Ciambuschini provides consultation to a diverse group of clients including private developers, utilities, retail and industrial facilities and is expert in assessing remediation options and funding options under various state and federal grant, loan and tax reimbursement programs including Brownfield programs.

Selected Projects

- Brodson Property, Montville NJ, (RCRA, NJDEP ACO Cleanup)
- Carroll Gardens, Brooklyn, NY (NY Brownfield, EPA Superfund, OER E-designated Site)
- Con Edison Appendix B Spill Sites - Various Locations, NY
- Former MGP Site, Brooklyn, NY (VCP Site)
- Extell Development, Hudson Yards, New York, NY (NYC E-designated, NYS Brownfield Site)
- Pan Graphics, Bergen County, NJ (ISRA, LSRP)
- New Jersey Turnpike General Environmental Services Contract, Various Sites, NJ
- Liberty Science Center, Jersey City, NJ (EO 215)
- Blue Back Square, West Hartford, CT (UST, Transfer Act, Brownfield)
- Hershey, Act II Investigation (PA VCP)
- Hershey, Naugatuck, CT (CT Transfer Act)
- Halby Chemical Sites, Various Sites, DE (CERCLA)
- Unisys, Middletown CT, (CT Transfer Act, Brownfield)
- Ryder Rental, Various Sites in CT (CT Transfer Act)
- St. Marks Avenue, Brooklyn, NY (Vapor Mitigation)
- Pan Graphics, Lodi, NJ (Eco Risk Assessment, LSRP)

Education

M.S., Geology
Montclair State University

M.A., Environmental Science
Montclair University

B.S., Environmental Science
Cook College, Rutgers University

Professional Registration

Professional Geologist (PG) in NY, DE, KY

Licensed Environmental Professional (LEP) in CT

Underground Storage Tank License in NJ

Affiliations

National Ground Water Association

Association of Ground Water Scientists and Engineers

American Association of Petroleum Geologists

Environmental Professionals of Connecticut

American Bar Association (ABA)

LANGAN

ATTACHMENT B

Laboratory Reporting Limits and Method Detection Limits

ATTACHMENT B

Laboratory Reporting Limits and Method Detection Limits

Method	Matrix	Analyte	MDL	RL	Units
VOC					
EPA 8260C	Soil	1,1,1,2-Tetrachloroethane	2.5	5	ug/kg
EPA 8260C	Soil	1,1,1-Trichloroethane	2.5	5	ug/kg
EPA 8260C	Soil	1,1,2,2-Tetrachloroethane	2.5	5	ug/kg
EPA 8260C	Soil	1,1,2-Trichloro-1,2,2-trifluoroethane (Freon 113)	2.5	5	ug/kg
EPA 8260C	Soil	1,1,2-Trichloroethane	2.5	5	ug/kg
EPA 8260C	Soil	1,1-Dichloroethane	2.5	5	ug/kg
EPA 8260C	Soil	1,1-Dichloroethylene	2.5	5	ug/kg
EPA 8260C	Soil	Bromochloromethane	2.5	5	ug/kg
EPA 8260C	Soil	1,2,3-Trichloropropane	2.5	5	ug/kg
EPA 8260C	Soil	1,2,4-Trichlorobenzene	2.5	5	ug/kg
EPA 8260C	Soil	1,2,4-Trimethylbenzene	2.5	5	ug/kg
EPA 8260C	Soil	1,2-Dibromo-3-chloropropane	2.5	5	ug/kg
EPA 8260C	Soil	1,2-Dibromoethane	2.5	5	ug/kg
EPA 8260C	Soil	1,2-Dichlorobenzene	2.5	5	ug/kg
EPA 8260C	Soil	1,2-Dichloroethane	2.5	5	ug/kg
EPA 8260C	Soil	1,2-Dichloropropane	2.5	5	ug/kg
EPA 8260C	Soil	1,3,5-Trimethylbenzene	2.5	5	ug/kg
EPA 8260C	Soil	1,3-Dichlorobenzene	2.5	5	ug/kg
EPA 8260C	Soil	1,4-Dichlorobenzene	2.5	5	ug/kg
EPA 8260C	Soil	1,4-Dioxane	50	100	ug/kg
EPA 8260C	Soil	Cyclohexane	2.5	5	ug/kg
EPA 8260C	Soil	2-Butanone	2.5	5	ug/kg
EPA 8260C	Soil	2-Hexanone	2.5	5	ug/kg
EPA 8260C	Soil	4-Methyl-2-pentanone	2.5	5	ug/kg
EPA 8260C	Soil	Acetone	5	10	ug/kg
EPA 8260C	Soil	Acrolein	5	10	ug/kg
EPA 8260C	Soil	Acrylonitrile	2.5	5	ug/kg
EPA 8260C	Soil	Benzene	2.5	5	ug/kg
EPA 8260C	Soil	Bromodichloromethane	2.5	5	ug/kg

ATTACHMENT B

Laboratory Reporting Limits and Method Detection Limits

Method	Matrix	Analyte	MDL	RL	Units
VOC					
EPA 8260C	Soil	Bromoform	2.5	5	ug/kg
EPA 8260C	Soil	Bromomethane	2.5	5	ug/kg
EPA 8260C	Soil	Carbon disulfide	2.5	5	ug/kg
EPA 8260C	Soil	Carbon tetrachloride	2.5	5	ug/kg
EPA 8260C	Soil	Chlorobenzene	2.5	5	ug/kg
EPA 8260C	Soil	Chloroethane	2.5	5	ug/kg
EPA 8260C	Soil	Chloroform	2.5	5	ug/kg
EPA 8260C	Soil	Chloromethane	2.5	5	ug/kg
EPA 8260C	Soil	cis-1,2-Dichloroethylene	2.5	5	ug/kg
EPA 8260C	Soil	cis-1,3-Dichloropropylene	2.5	5	ug/kg
EPA 8260C	Soil	Dibromochloromethane	2.5	5	ug/kg
EPA 8260C	Soil	Dibromomethane	2.5	5	ug/kg
EPA 8260C	Soil	Dichlorodifluoromethane	2.5	5	ug/kg
EPA 8260C	Soil	Naphthalene	2.5	10	ug/kg
EPA 8260C	Soil	Ethyl Benzene	2.5	5	ug/kg
EPA 8260C	Soil	Methylcyclohexane	2.5	5	ug/kg
EPA 8260C	Soil	Hexachlorobutadiene	2.5	5	ug/kg
EPA 8260C	Soil	Isopropylbenzene	2.5	5	ug/kg
EPA 8260C	Soil	Methyl acetate	2.5	5	ug/kg
EPA 8260C	Soil	Methyl tert-butyl ether (MTBE)	2.5	5	ug/kg
EPA 8260C	Soil	Methylene chloride	5	10	ug/kg
EPA 8260C	Soil	n-Butylbenzene	2.5	5	ug/kg
EPA 8260C	Soil	n-Propylbenzene	2.5	5	ug/kg
EPA 8260C	Soil	1,2,3-Trichlorobenzene	2.5	5	ug/kg
EPA 8260C	Soil	o-Xylene	2.5	5	ug/kg
EPA 8260C	Soil	p- & m- Xylenes	5	10	ug/kg
EPA 8260C	Soil	p-Isopropyltoluene	2.5	5	ug/kg
EPA 8260C	Soil	sec-Butylbenzene	2.5	5	ug/kg
EPA 8260C	Soil	Styrene	2.5	5	ug/kg

ATTACHMENT B

Laboratory Reporting Limits and Method Detection Limits

Method	Matrix	Analyte	MDL	RL	Units
VOC					
EPA 8260C	Soil	tert-Butyl alcohol (TBA)	2.5	5	ug/kg
EPA 8260C	Soil	tert-Butylbenzene	2.5	5	ug/kg
EPA 8260C	Soil	Tetrachloroethylene	2.5	5	ug/kg
EPA 8260C	Soil	Toluene	2.5	5	ug/kg
EPA 8260C	Soil	trans-1,2-Dichloroethylene	2.5	5	ug/kg
EPA 8260C	Soil	trans-1,3-Dichloropropylene	2.5	5	ug/kg
EPA 8260C	Soil	Trichloroethylene	2.5	5	ug/kg
EPA 8260C	Soil	Trichlorofluoromethane	2.5	5	ug/kg
EPA 8260C	Soil	Vinyl Chloride	2.5	5	ug/kg
EPA 8260C	Soil	Xylenes, Total	7.5	15	ug/kg

ATTACHMENT B

Laboratory Reporting Limits and Method Detection Limits

Method	Matrix	Analyte	MDL	RL	Units
SVOC					
EPA 8270D	Soil	Acenaphthene	20.9	41.7	ug/kg
EPA 8270D	Soil	Acenaphthylene	20.9	41.7	ug/kg
EPA 8270D	Soil	Acetophenone	20.9	41.7	ug/kg
EPA 8270D	Soil	Aniline	83.5	167	ug/kg
EPA 8270D	Soil	Anthracene	20.9	41.7	ug/kg
EPA 8270D	Soil	Atrazine	20.9	41.7	ug/kg
EPA 8270D	Soil	Benzaldehyde	20.9	41.7	ug/kg
EPA 8270D	Soil	Benzidine	83.5	167	ug/kg
EPA 8270D	Soil	Benzo(a)anthracene	20.9	41.7	ug/kg
EPA 8270D	Soil	Benzo(a)pyrene	20.9	41.7	ug/kg
EPA 8270D	Soil	Benzo(b)fluoranthene	20.9	41.7	ug/kg
EPA 8270D	Soil	Benzo(g,h,i)perylene	20.9	41.7	ug/kg
EPA 8270D	Soil	Benzoic acid	20.9	41.7	ug/kg
EPA 8270D	Soil	Benzo(k)fluoranthene	20.9	41.7	ug/kg
EPA 8270D	Soil	Benzyl alcohol	20.9	41.7	ug/kg
EPA 8270D	Soil	Benzyl butyl phthalate	20.9	41.7	ug/kg
EPA 8270D	Soil	1,1'-Biphenyl	20.9	41.7	ug/kg
EPA 8270D	Soil	4-Bromophenyl phenyl ether	20.9	41.7	ug/kg
EPA 8270D	Soil	Caprolactam	41.7	83.3	ug/kg
EPA 8270D	Soil	Carbazole	20.9	41.7	ug/kg
EPA 8270D	Soil	4-Chloro-3-methylphenol	20.9	41.7	ug/kg
EPA 8270D	Soil	4-Chloroaniline	20.9	41.7	ug/kg
EPA 8270D	Soil	Bis(2-chloroethoxy)methane	20.9	41.7	ug/kg
EPA 8270D	Soil	Bis(2-chloroethyl)ether	20.9	41.7	ug/kg
EPA 8270D	Soil	Bis(2-chloroisopropyl)ether	20.9	41.7	ug/kg
EPA 8270D	Soil	2-Chloronaphthalene	20.9	41.7	ug/kg
EPA 8270D	Soil	2-Chlorophenol	20.9	41.7	ug/kg
EPA 8270D	Soil	4-Chlorophenyl phenyl ether	20.9	41.7	ug/kg
EPA 8270D	Soil	Chrysene	20.9	41.7	ug/kg

ATTACHMENT B

Laboratory Reporting Limits and Method Detection Limits

Method	Matrix	Analyte	MDL	RL	Units
SVOC					
EPA 8270D	Soil	Dibenzo(a,h)anthracene	20.9	41.7	ug/kg
EPA 8270D	Soil	Dibenzofuran	20.9	41.7	ug/kg
EPA 8270D	Soil	Di-n-butyl phthalate	20.9	41.7	ug/kg
EPA 8270D	Soil	1,2-Dichlorobenzene	20.9	41.7	ug/kg
EPA 8270D	Soil	1,3-Dichlorobenzene	20.9	41.7	ug/kg
EPA 8270D	Soil	1,4-Dichlorobenzene	20.9	41.7	ug/kg
EPA 8270D	Soil	3,3'-Dichlorobenzidine	20.9	41.7	ug/kg
EPA 8270D	Soil	2,4-Dichlorophenol	20.9	41.7	ug/kg
EPA 8270D	Soil	Diethyl phthalate	20.9	41.7	ug/kg
EPA 8270D	Soil	2,4-Dimethylphenol	20.9	41.7	ug/kg
EPA 8270D	Soil	Dimethyl phthalate	20.9	41.7	ug/kg
EPA 8270D	Soil	4,6-Dinitro-2-methylphenol	41.7	83.3	ug/kg
EPA 8270D	Soil	2,4-Dinitrophenol	41.7	83.3	ug/kg
EPA 8270D	Soil	2,4-Dinitrotoluene	20.9	41.7	ug/kg
EPA 8270D	Soil	2,6-Dinitrotoluene	20.9	41.7	ug/kg
EPA 8270D	Soil	Di-n-octyl phthalate	20.9	41.7	ug/kg
EPA 8270D	Soil	1,2-Diphenylhydrazine (as Azobenzene)	20.9	41.7	ug/kg
EPA 8270D	Soil	Bis(2-ethylhexyl)phthalate	20.9	41.7	ug/kg
EPA 8270D	Soil	Fluoranthene	20.9	41.7	ug/kg
EPA 8270D	Soil	Fluorene	20.9	41.7	ug/kg
EPA 8270D	Soil	Hexachlorobenzene	20.9	41.7	ug/kg
EPA 8270D	Soil	Hexachlorobutadiene	20.9	41.7	ug/kg
EPA 8270D	Soil	Hexachlorocyclopentadiene	20.9	41.7	ug/kg
EPA 8270D	Soil	Hexachloroethane	20.9	41.7	ug/kg
EPA 8270D	Soil	Indeno(1,2,3-cd)pyrene	20.9	41.7	ug/kg
EPA 8270D	Soil	Isophorone	20.9	41.7	ug/kg
EPA 8270D	Soil	2-Methylnaphthalene	20.9	41.7	ug/kg
EPA 8270D	Soil	2-Methylphenol	20.9	41.7	ug/kg
EPA 8270D	Soil	3- & 4-Methylphenols	20.9	41.7	ug/kg

ATTACHMENT B

Laboratory Reporting Limits and Method Detection Limits

Method	Matrix	Analyte	MDL	RL	Units
SVOC					
EPA 8270D	Soil	Naphthalene	20.9	41.7	ug/kg
EPA 8270D	Soil	4-Nitroaniline	41.7	83.3	ug/kg
EPA 8270D	Soil	2-Nitroaniline	41.7	83.3	ug/kg
EPA 8270D	Soil	3-Nitroaniline	41.7	83.3	ug/kg
EPA 8270D	Soil	Nitrobenzene	20.9	41.7	ug/kg
EPA 8270D	Soil	2-Nitrophenol	20.9	41.7	ug/kg
EPA 8270D	Soil	4-Nitrophenol	41.7	83.3	ug/kg
EPA 8270D	Soil	N-nitroso-di-n-propylamine	20.9	41.7	ug/kg
EPA 8270D	Soil	N-Nitrosodimethylamine	20.9	41.7	ug/kg
EPA 8270D	Soil	N-Nitrosodiphenylamine	20.9	41.7	ug/kg
EPA 8270D	Soil	Pentachlorophenol	20.9	41.7	ug/kg
EPA 8270D	Soil	Phenanthrene	20.9	41.7	ug/kg
EPA 8270D	Soil	Phenol	20.9	41.7	ug/kg
EPA 8270D	Soil	Pyrene	20.9	41.7	ug/kg
EPA 8270D	Soil	Pyridine	83.5	167	ug/kg
EPA 8270D	Soil	1,2,4,5-Tetrachlorobenzene	41.7	83.3	ug/kg
EPA 8270D	Soil	2,3,4,6-Tetrachlorophenol	41.7	83.3	ug/kg
EPA 8270D	Soil	1,2,4-Trichlorobenzene	20.9	41.7	ug/kg
EPA 8270D	Soil	2,4,6-Trichlorophenol	20.9	41.7	ug/kg
EPA 8270D	Soil	2,4,5-Trichlorophenol	20.9	41.7	ug/kg

ATTACHMENT C

Analytical Methods / Quality Assurance Summary Table

**ATTACHMENT C
ANALYTICAL METHODS/QUALITY ASSURANCE SUMMARY TABLE**

Matrix Type	Field Parameters	Laboratory Parameters	Analytical Methods	Sample Preservation	Sample Container Volume and Type	Sample Hold Time	Number of Samples to be Collected	Field Duplicate Samples	Equipment Blank Samples	Trip Blank Samples	Ambient Air Samples	MS/MSD Samples
Soil	Total VOCs via PID	CP-51 VOCs	EPA 8260C	Cool to 4°C	Two 40-ml VOC vials with 5ml H ₂ O, one with MeOH or 3 Encore Samplers (separate container for % solids)	14 days, freeze at lab within 48 hours	TBD	1 per 20 samples (minimum 1)	1 per 20 samples, if needed (minimum 1, if needed)	1 per shipment of VOC samples	NA	1 per 20 samples (minimum 1)
		CP-51 SVOCs	EPA 8270D	Cool to 4°C	4 oz. jar*	14 days extract, 40 days after extraction to analysis						

Notes:

*can be combined in one or more 8 oz. jars
 mL = milliliter
 VOC = Volatile organic compound
 SVOC = Semi-volatile organic compound
 TBD = to be determined

PID = Photoionization detector
 CP-51: New York State Department of Environmental Conservation Commissioner's Policy #51
 EPA = U.S. Environmental Protection Agency
 NA = Not applicable
 °C = degree Celsius

ATTACHMENT D

Sample Nomenclature

SOP #01 – Sample Nomenclature

INTRODUCTION

The Langan Environmental Group conducts an assortment of site investigations where samples (Vapor, Solids, and Aqueous) are collected and submitted to analytical laboratories for analysis. The results of which are then evaluated and entered into a data base allowing quick submittal to the state regulatory authority (New York State Division of Environmental Conservation [NYSDEC]). In addition, Langan is linking their data management system to graphic and analytical software to enable efficient evaluation of the data as well as creating client-ready presentational material.

SCOPE AND APPLICATION

This Standard Operating Procedure (SOP) is applicable to the general framework for labeling vapor, solid (soil) and aqueous (groundwater) samples that will be submitted for laboratory analysis. The nomenclature being introduced is designed to meet the NYSDEC EQulS standard and has been incorporated into Langan software scripts to assist project personnel in processing the data. While this SOP is applicable to all site investigation; unanticipated conditions may arise which may require considerable flexibility in complying with this SOP. Therefore, guidance provided in this SOP is presented in terms of general steps and strategies that should be applied; but deviation from this SOP must be reported to the Project Manager (PM) immediately.

GENERAL SAMPLE IDENTIFICATION CONSIDERATIONS

Sample Labels

All sample ware must have a label. Recall that when you are using the Encore™ samples (see below); they are delivered in plastic lined foil bags. You are to label the bags¹:



All other samples containers including Terra Cores™ must be labeled with laboratory provided self-adhesive labels.

Quick Breakdown of Sample Format

The general format for sample nomenclature is:

¹Both Alpha and York laboratories permit the combining of the three Encore™ into a single bag. This may not be appropriate for all laboratories so please confirm with the labs themselves

LLNN_ID

Where

LL is a grouping of two (2) to four (4) letters signifying the sample media source. In older nomenclature SOPs this portion of the sample identification is commonly referred to as the *Sample Investigation Code*

NN represents a two digit number identifying the specific sample location or sample sequence number

_ (underscore) is required between the sample lettering and numeric identification and additional modifying data that determines the date of sampling or the depth of the sample interval

ID is a modifier specific to the sample type media (depth of soil sample or date of groundwater sample)

LL – Sample Investigation Code

Langan has devised a list of two to four letters to insure a quick ability to identify the sample investigation.

Code	Investigation
AA	Ambient Air
DS	Drum
EPB	Endpoint Location - Bottom (Excavation)
EPSW	Endpoint Location - Sidewall (Excavation)
FP	Free Product
IA	Indoor Air
IDW	Investigation Derived Waste (Soil Pile)
MW	Monitoring Well (Permanent)
SB	Soil Boring
SG	Staff Gauge (Stream Gauging)
SL	Sludge
SV	Soil Vapor Point
SVE	Soil Vapor Extraction Well
SW	Surface Water
TMW	Temporary Monitoring Well
TP	Test Pit (Excavated Material from Test Pit Not Associated With Sidewall or Bottom Samples)
WC	Waste Characterization Boring
COMP	Composite Sample
TB	Trip Blank (QA/QC Sampling – All Investigations)
FB	Field Blank (QA/QC Sampling – All Investigations)
DUP	Duplicate (QA/QC Sampling – All Investigations)

NN – Numeric Identifier

The two digit number that follows the sample investigation code (LL) identifies the specific sample based on the soil boring, monitoring well, endpoint or other location identification. For a subset of samples

where there is no specific location identifier, the two digit number is the sequence number for the sample submitted. For example, an aqueous sample from a monitoring well identified as MW-1 would have the sample investigation code of MW and the numeric identifier as 01. Note there is no hyphen. The same can be done for soil borings, a soil sample collected from soil boring 9 (SB-9) would be have the LLNN identification of SB09 (again, no hyphen).

Note however that there is a subset of samples related to laboratory analytical quality assurance, among these includes TB, FB, and DUP. On many investigations, the Scope will require multiple collections of these types of samples, therefore the numerical number represents the sequence sample count where the first sample is 01, the second sample is 02, and the third sample is 03 and so on.

_ Underscore

The underscore is required. It separates the investigation code and numeric identifier from the modifier specific to the sample itself. Note that every effort should be made to insure that the underscore is clear on the sample label and chain of custody (COC).

ID – Modifier Specific to Type Media

Each sample investigation code and numeric identifier is further modified by an ID specific to the sample type media. In general, soil samples (soil borings or endpoint samples) use an ID that indicates the depth at which the sample was taken. Aqueous samples (groundwater or surface water samples) are identified by the date the sample was collected. Other types of samples including quality control (TB, FB, and DUP), Vapor samples (AA, IA, SV or SVE), other soil type samples (IDW, sludge, free product, drum, and others) are also identified by a date. The following rules apply to the ID when using sample depth or sample date.

Sample Depth

The sample depth must be whole numbers (no fractions) separated by a hyphen. Thus for a soil sample collected from the soil boring SB-1 from a depth of 6 feet to 8 feet, the sample would be identified as:

SB01_6-8

Unfortunately, the NYSDEC EQulS system does not accept fractions. Therefore, if your sample interval is a fraction of a foot (6.5-7.5), round up to the larger interval (6-8).

Sample Date

The sample date is always in the format of MMDDYY. Note that the year is two digits. Thus for a groundwater sample collected on July 1, 2015 from the monitoring well MW-1, the sample would be identified as:

MW01_070115

Special Cases

There are a couple of specific sample types that require further explanation.

Endpoint Sampling

End point sidewall samples are sometimes modified by magnetic direction (N, S, E, and W). For example, the first sidewall endpoint sample from the north wall of an excavation at a depth of 5 feet would be written as:

EPSW01_N_5

Again, note that the N in the identification refers to north and is separated from the prefix investigation code/numeric identifier and ID modifier suffix by underscores.

Vapor Extraction Well Sample

As with the sidewall endpoint samples, the sample name is altered by inserting a middle modifier between the prefix and suffix of the sample name. The middle modifier is used to identify the source of the sample (inlet sample port, midpoint sample port or outlet sample port). For example the midpoint port of the vapor extraction well number 1 sampled on July 1, 2015 would be written as;

SVE01_MID_070115

Matrix Spike and Matrix Spike Duplicate

On occasion, a Langan investigation will collect a sample to be used to provide the lab with a site specific medium to spike to determine the quality of the analytical method. This special case of sampling requires additional information to be used in the sample name, specifically, a suffix specifying whether the sample is the matrix spike (MS) or the matrix spike duplicate (MSD). In the following example, the sample is collected from soil boring number 1 at a depth of 2-4 feet. For the matrix spike sample:

SB01_2-4_MS

and for the matrix spike duplicate sample:

SB01_2-4_MSD

Multiple Interval Groundwater Sampling

Although not currently a common practice, low flow sampling facilitates stratigraphic sampling of a monitoring well. If the scope requires stratigraphic sampling then groundwater samples will be labeled with a lower case letter following the well number. For example, placing the pump or sampling tube at 10 feet below surface in MW01 on July 1, 2015 would require the sample to be labeled as:

MW01a_070115

While a second sample where the pump or tubing intake is placed at 20 feet would be labeled as:

MW01b_070115

Note that it is important that you record what depth the intake for each sample represents in your field notes; as this information is going to be critical to interpreting the results.