


Appendix E

Cellar Ventilation System Details

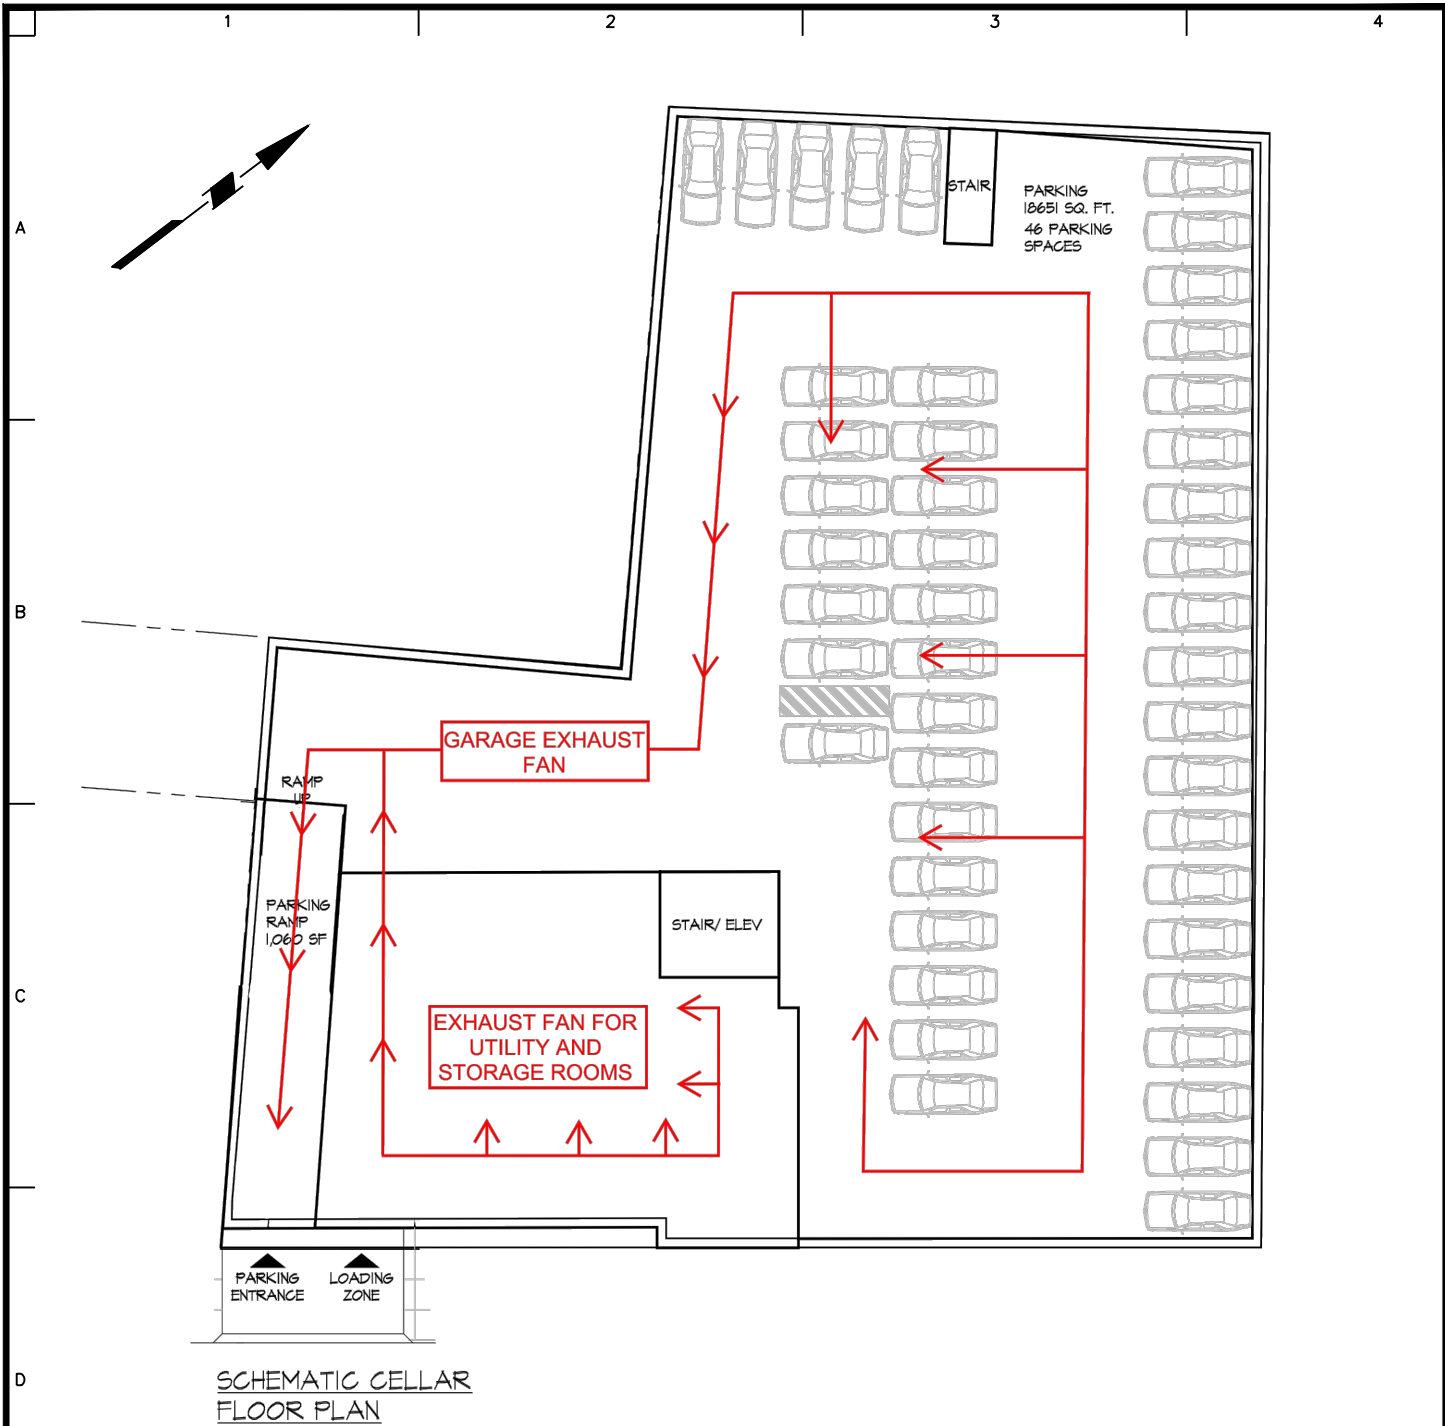

NOTES:

1. BASE PLAN TAKE FROM AUFANG ARCHITECTS LLC. ZONING AND MASSING STUDY, DRAWING NUMBERS Z-105 AND Z-106.
2. THIS PLAN SHOULD BE VIEWED AS A COLOR COPY AS THE VENTILATION FLOW PATTERNS ARE COLOR COORDINATED.

WARNING: IT IS A VIOLATION OF THE NYS EDUCATION LAW ARTICLE 145 FOR ANY PERSON, UNLESS HE IS ACTING UNDER THE DIRECTION OF A LICENSED PROFESSIONAL ENGINEER, TO ALTER THIS ITEM IN ANY WAY.

<p>555 Long Wharf Drive New Haven, CT 06511 T: 203.562.5771 F: 203.789.6142 www.langan.com Langan Engineering, Environmental, Surveying and Landscape Architecture, D.P.C. S.A. Langan Engineering, Environmental, Surveying and Landscape Architecture, D.P.C. Langan Engineering and Environmental Services, Inc. Langan CT, Inc. Langan International LLC Collectively known as Langan</p>	<p>Project ENCLAVE ON 241ST STREET DEVELOPMENT BLOCK No. 5087, LOT No. 1 BRONX NEW YORK</p>	<p>Drawing Title CELLAR VENTILATION DESIGN DETAILS</p>	<p>Project No. 140115301</p>	<p>Drawing No. E-1</p>	
	<p>Date JANUARY 2016</p>	<p>Scale NTS</p>	<p>Drawn By JPH</p>		<p>Checked By RJW</p>
	<p>Submission Date JANUARY 2016</p>				